

REVISIONS	BY
10/31/99	




SHOP DRAWINGS
ELEVATIONS
PACKAGE #2


ARCH: THE BURLEY PARTNERSHIP
ENG: ENGINEERING VENTURES
G.C.: ENGELBERTH

PROJECT: TRAPP FAMILY LODGE
STOWE, VERMONT


DRAWN : D.F.
CHECKED :
DATE : 6/14/99
SCALE : 1/4"=1'-0"
JOB NO. :
SHEET
F-9
OF SHEETS

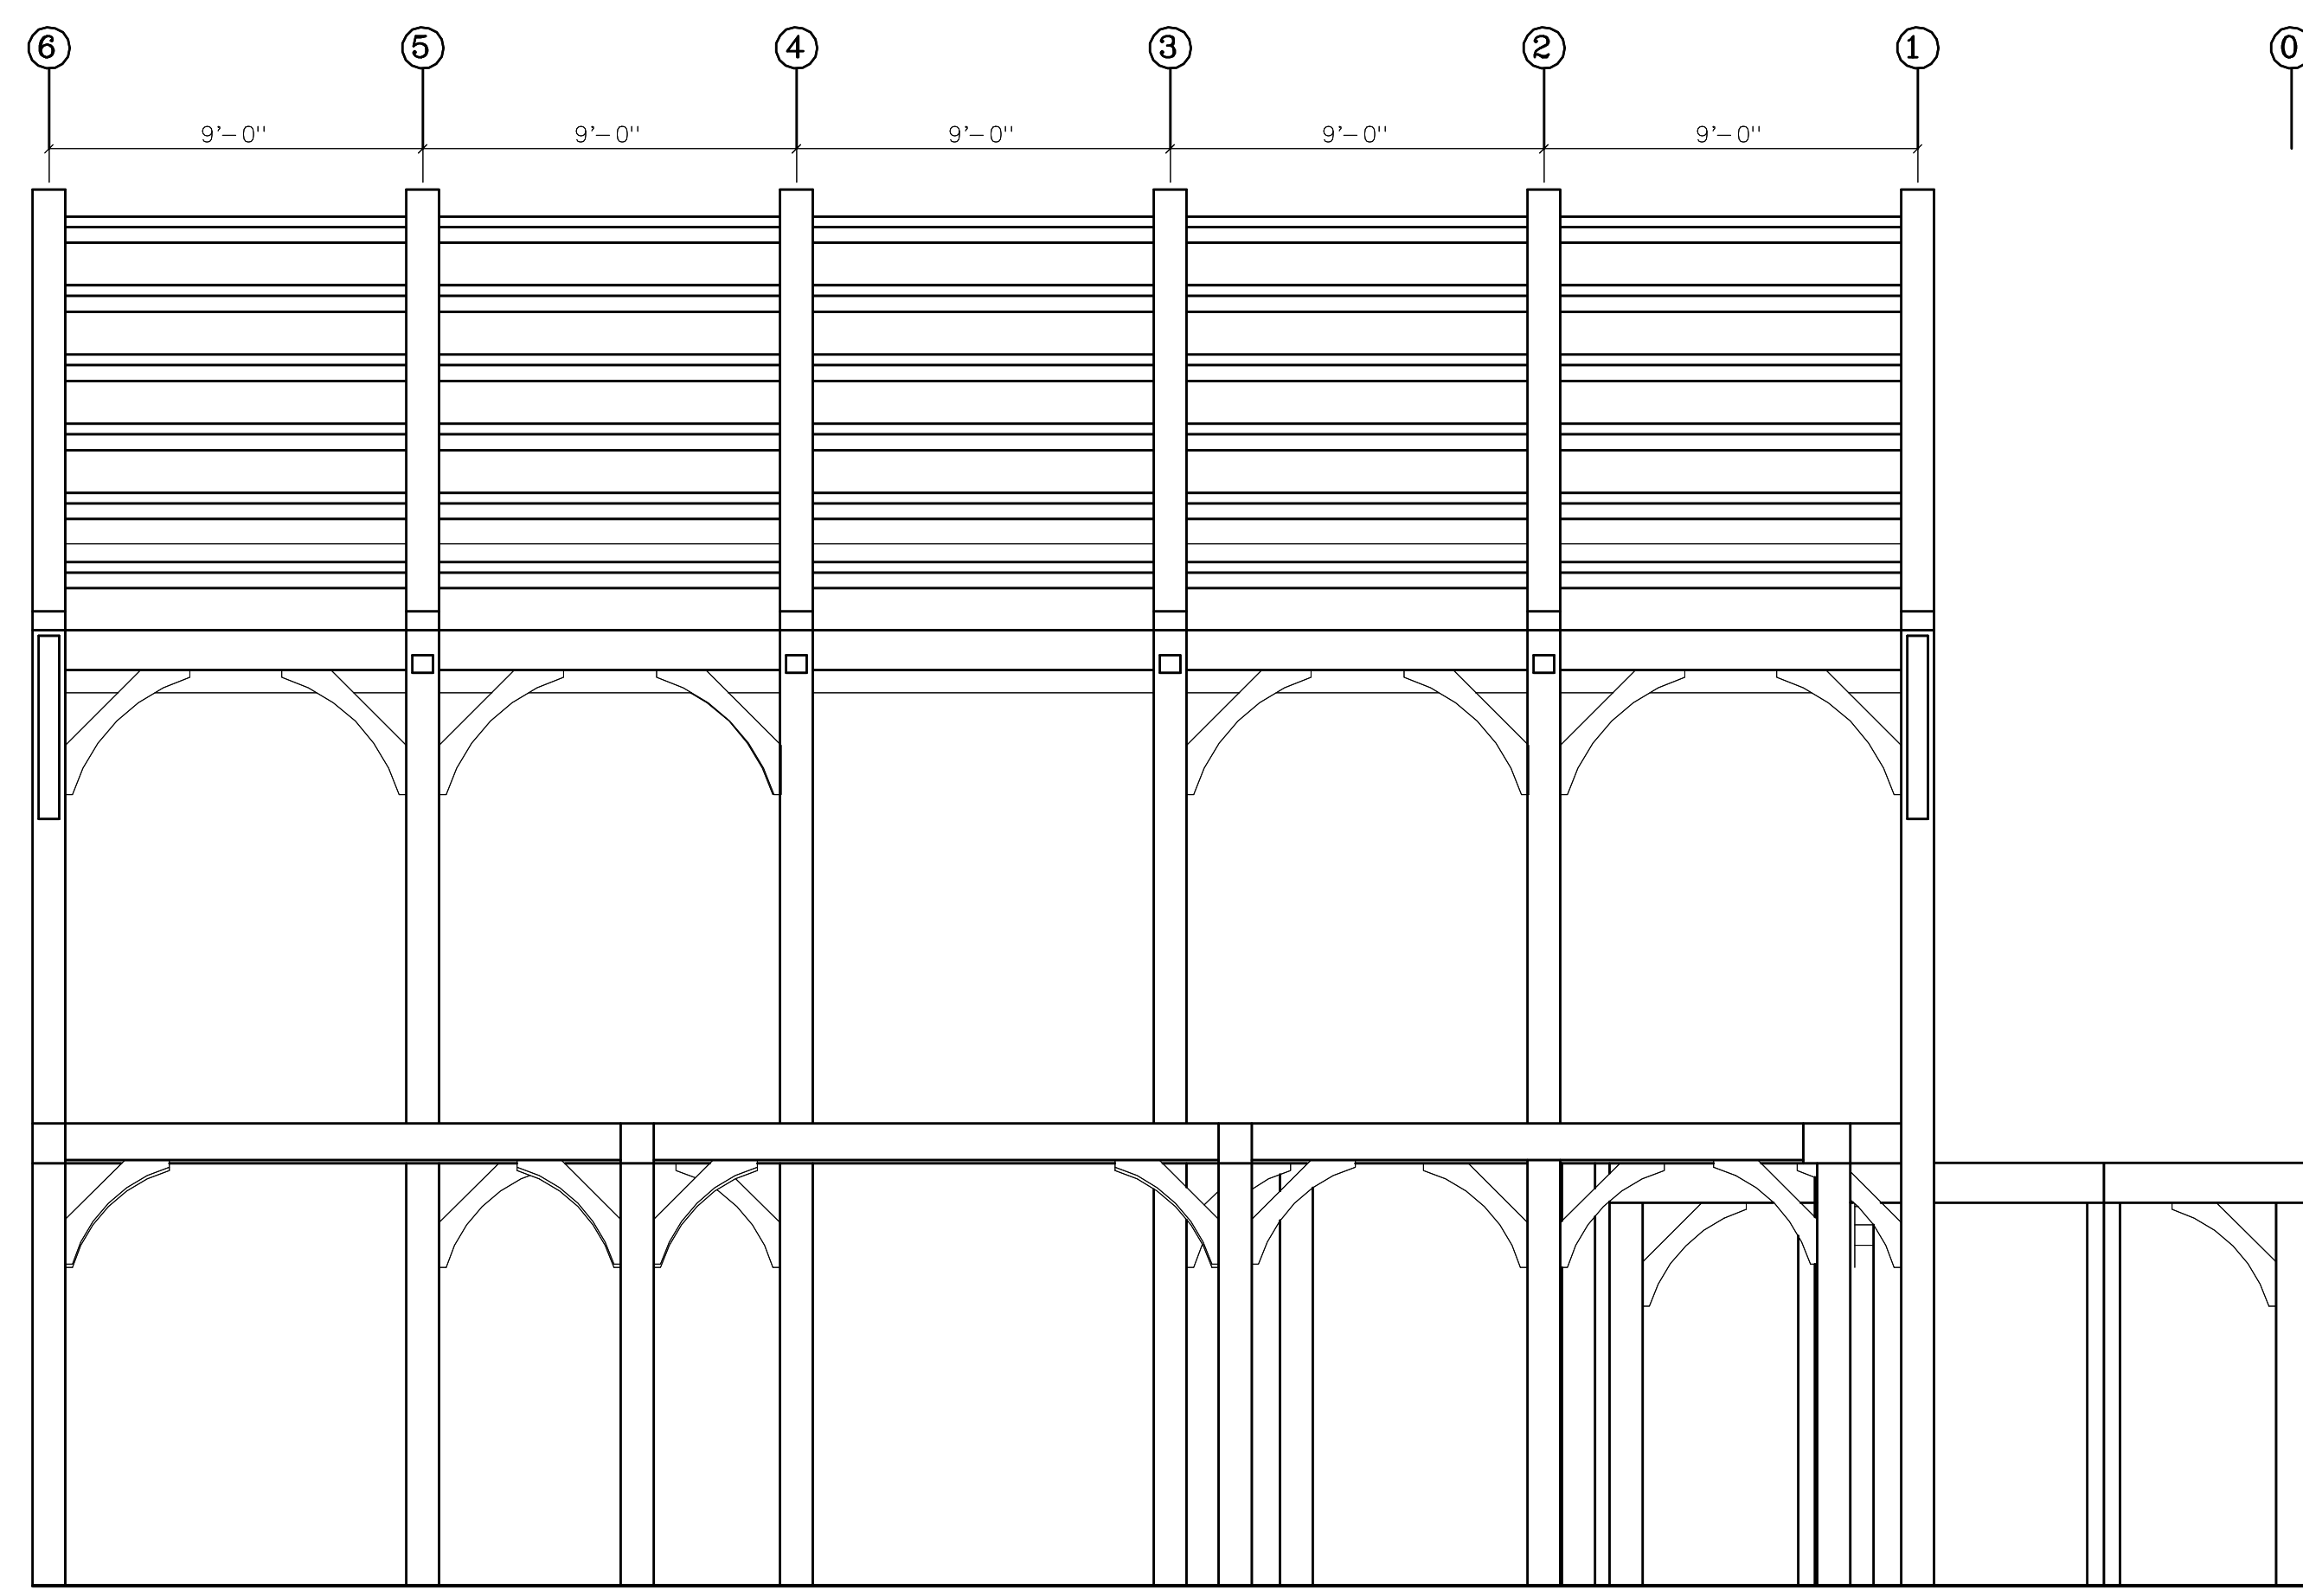

LEFT ELEVATION

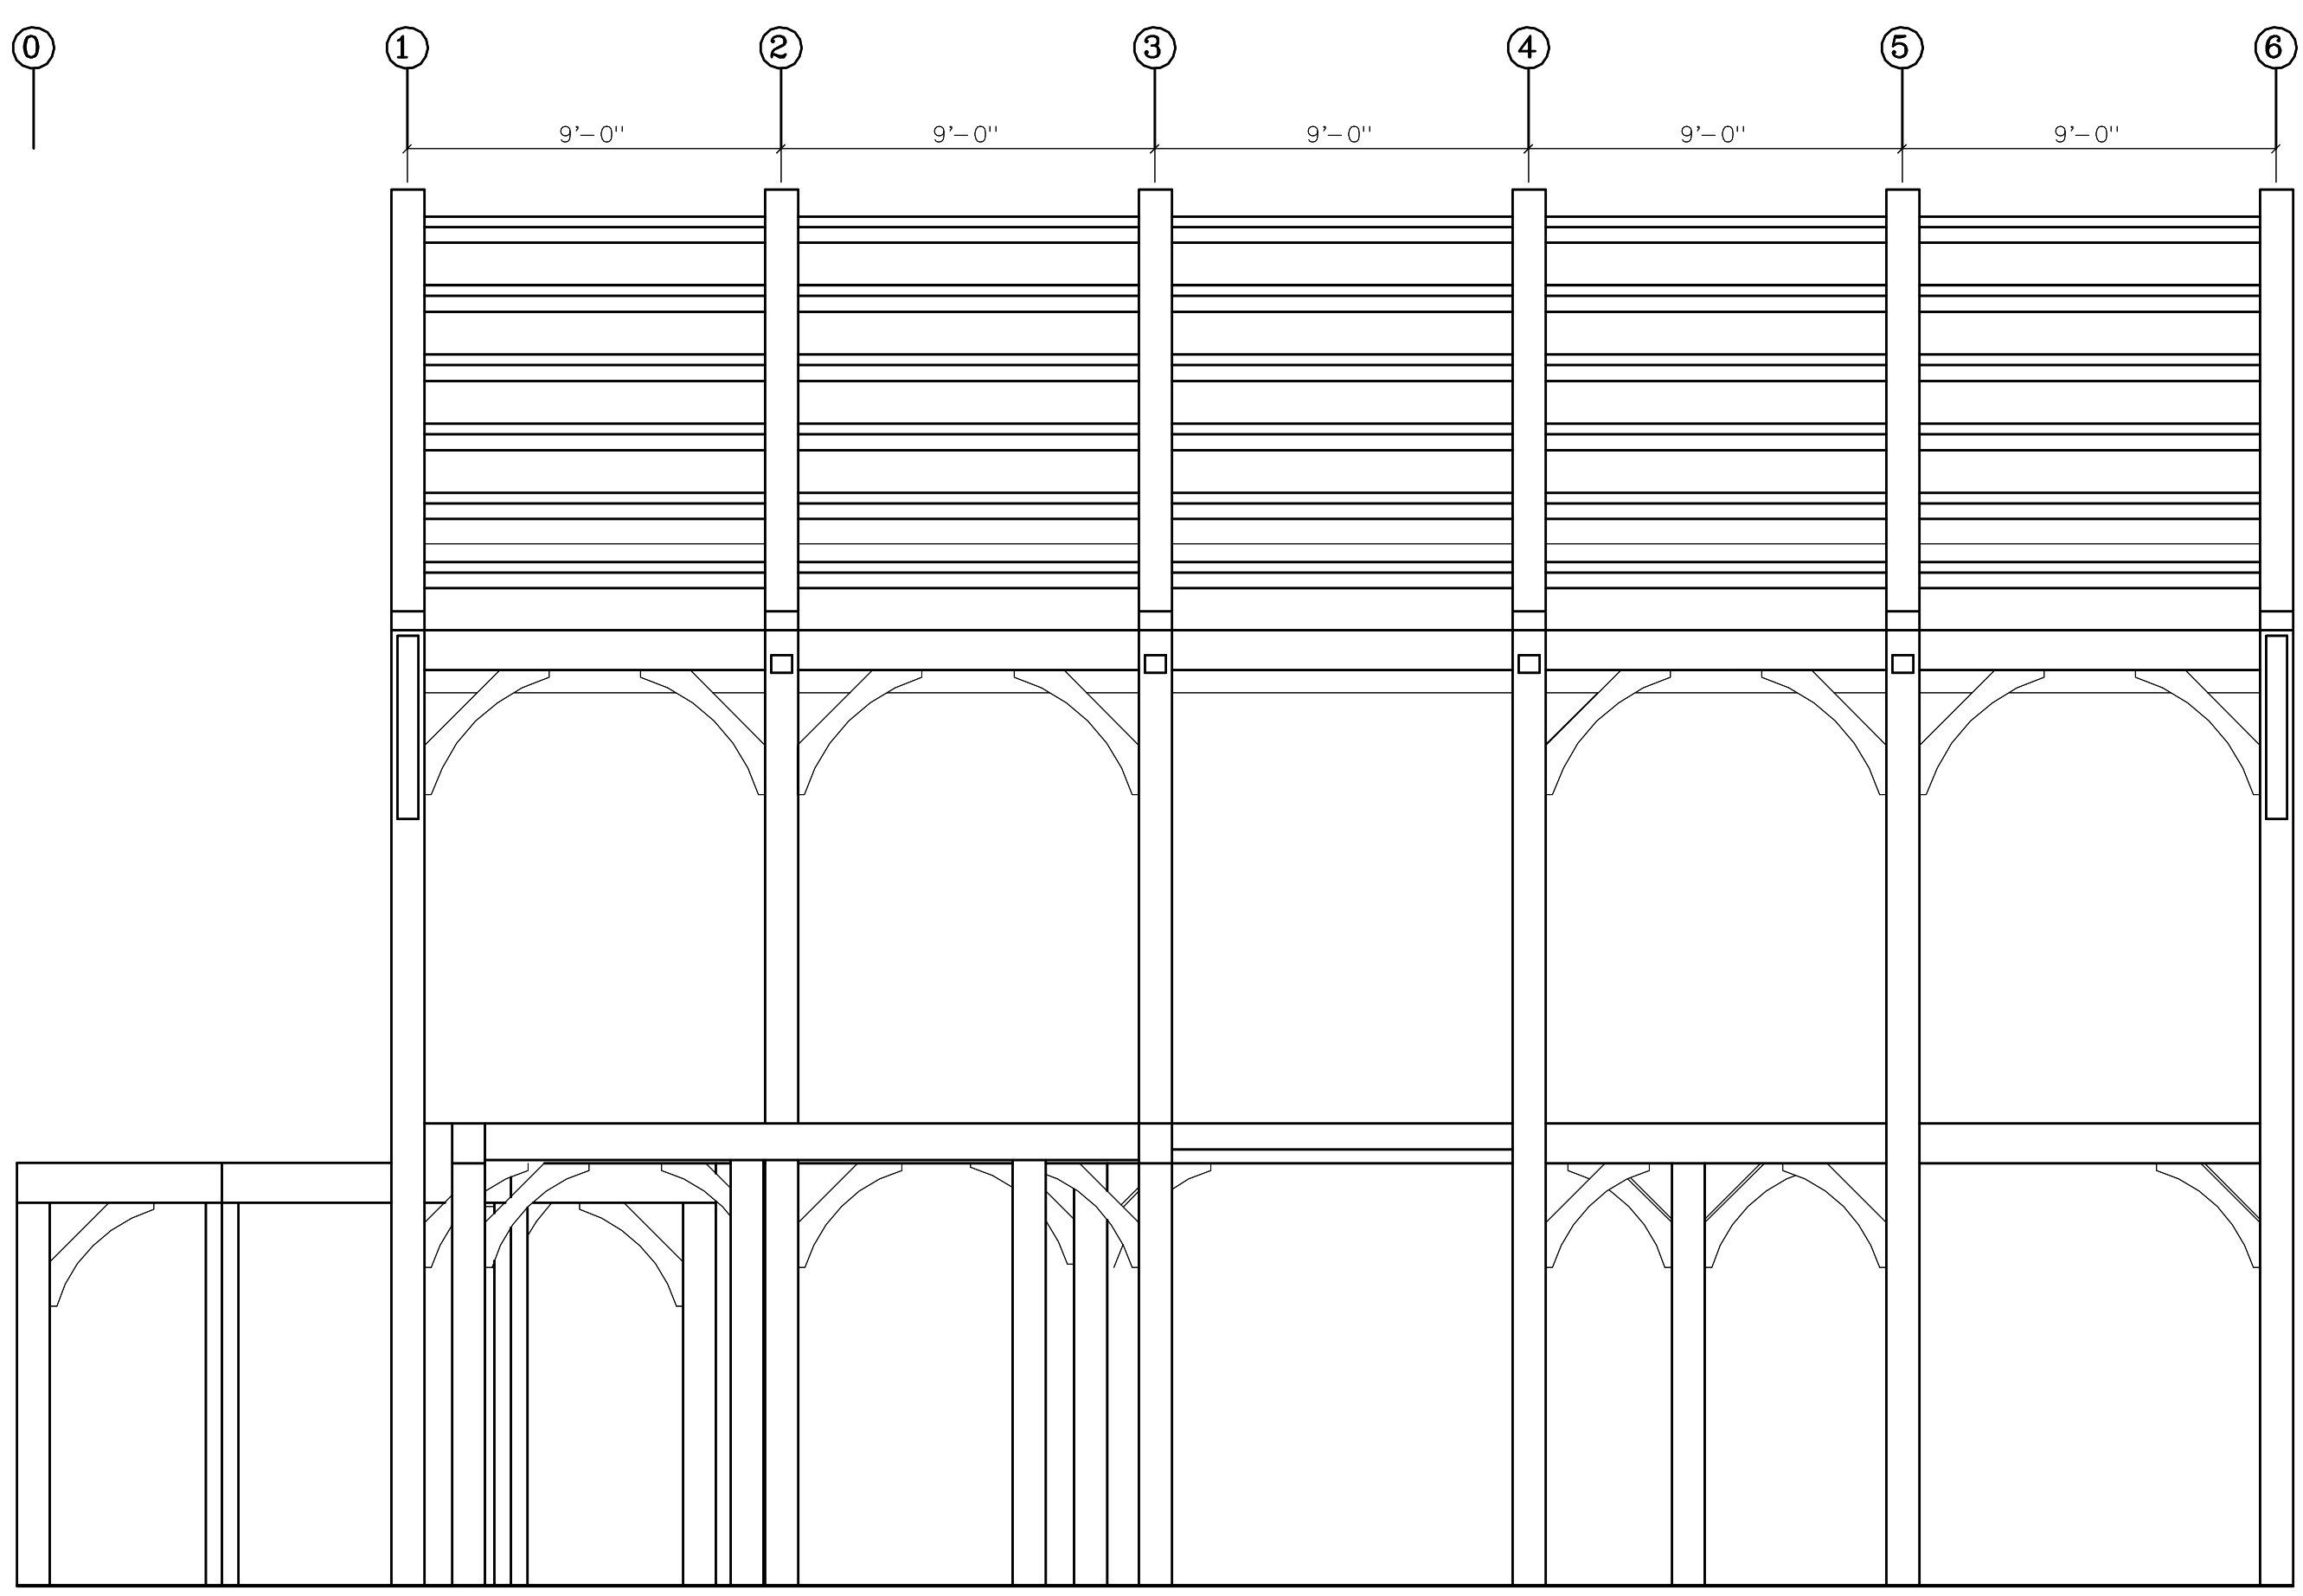

RIGHT ELEVATION

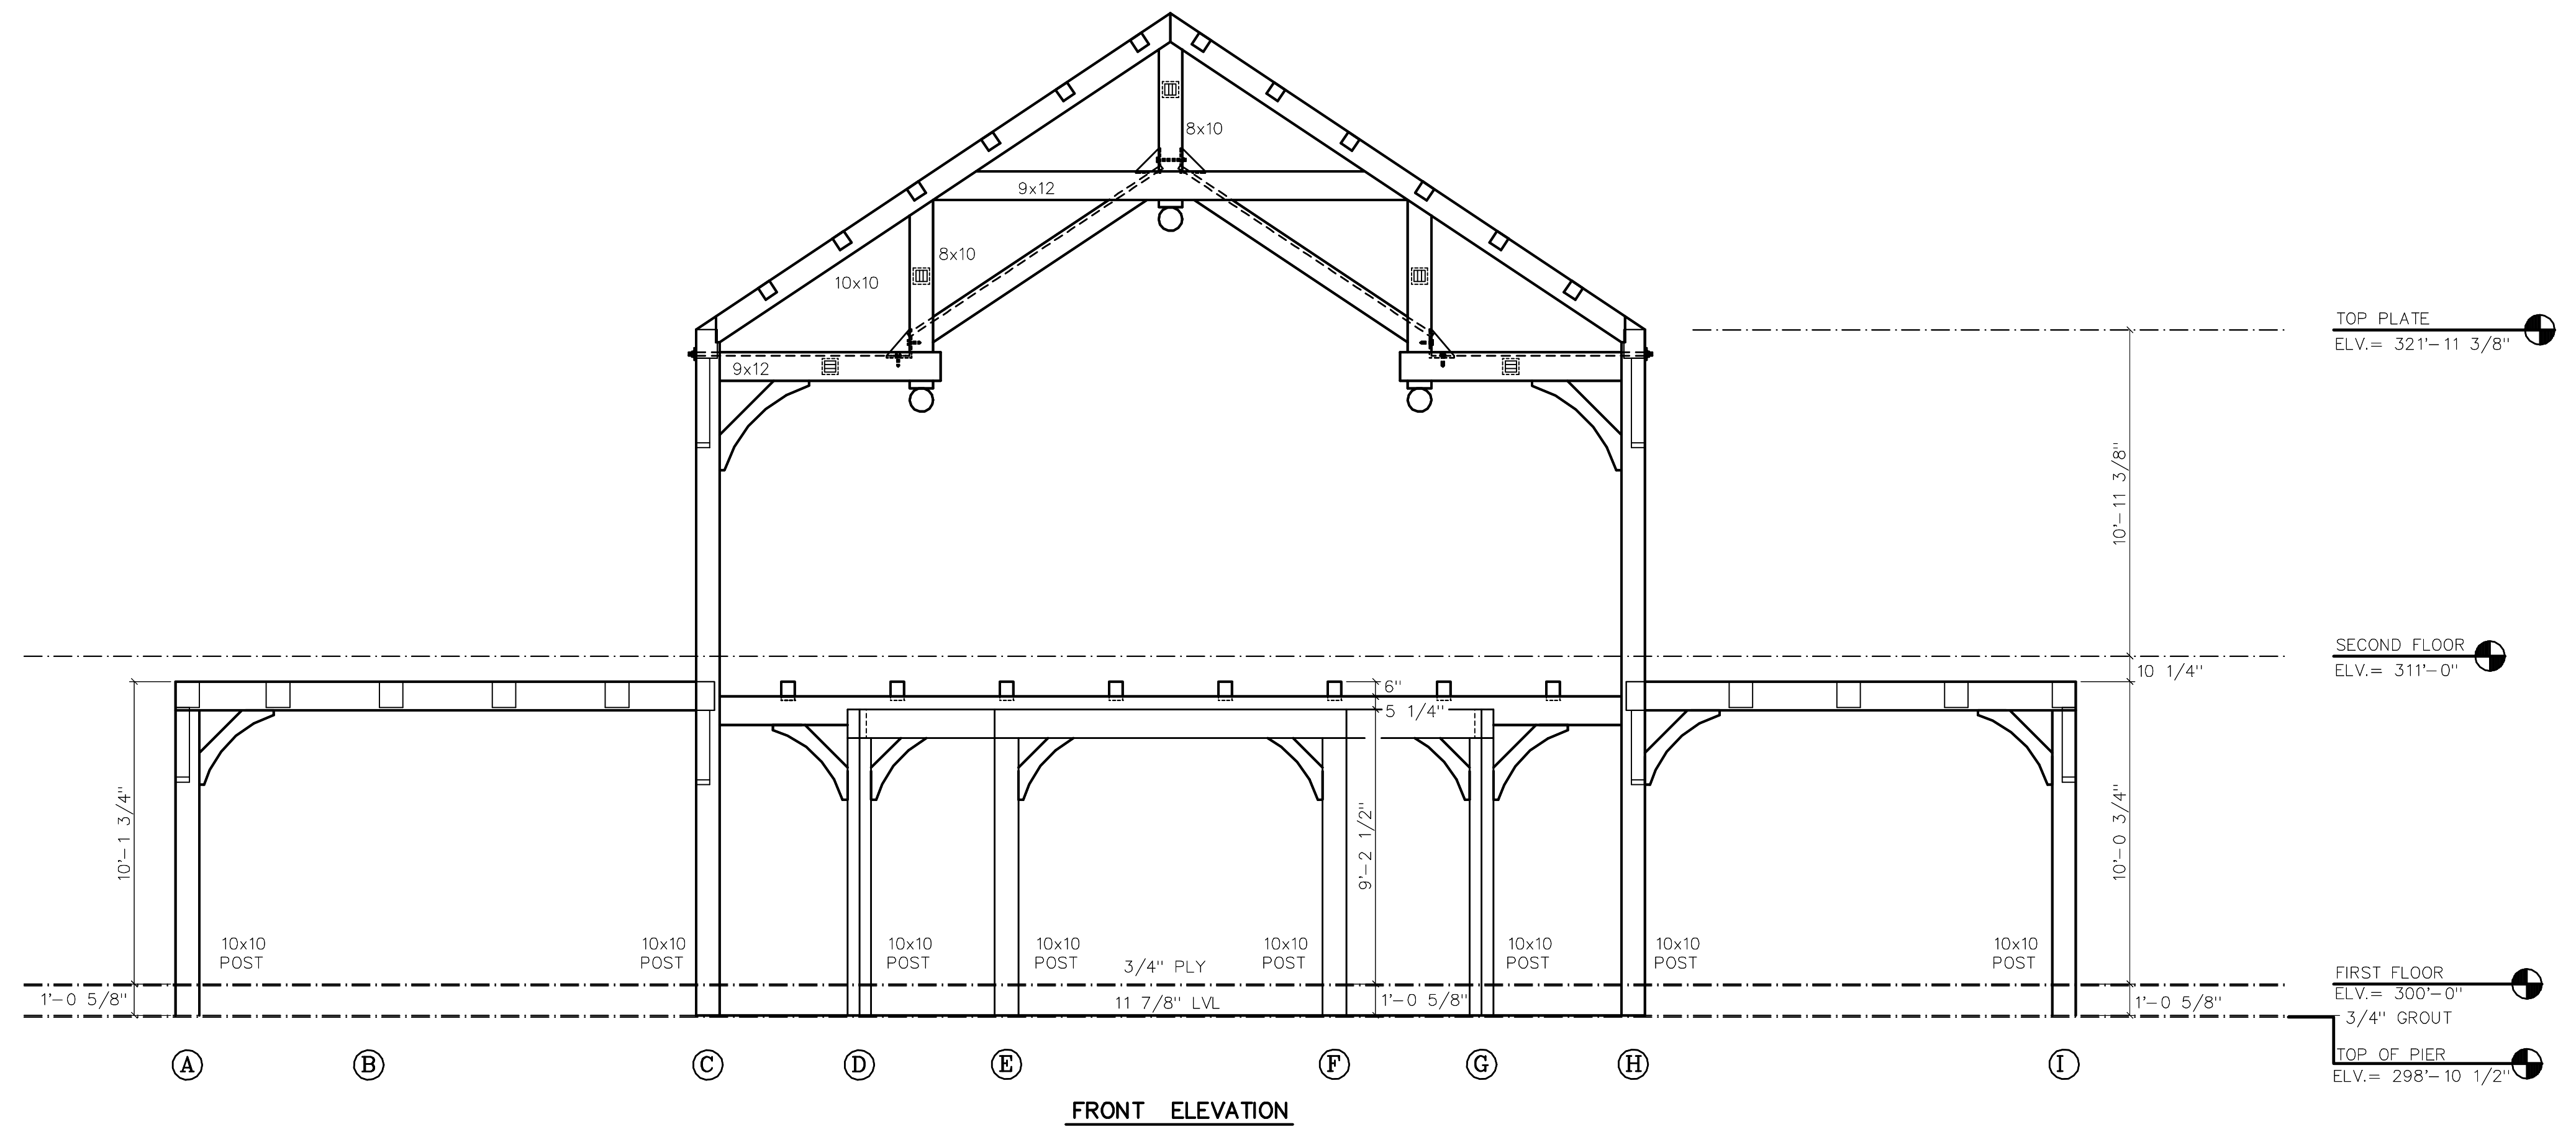

FRONT ELEVATION

TOP PLATE
ELV. = 321'-11 3/8"

SECOND FLOOR
ELV. = 311'-0"

FIRST FLOOR
ELV. = 300'-0"
3/4" GROUT

TOP OF PIER
ELV. = 298'-10 1/2"