


REVISIONS	BY
10/31/99	

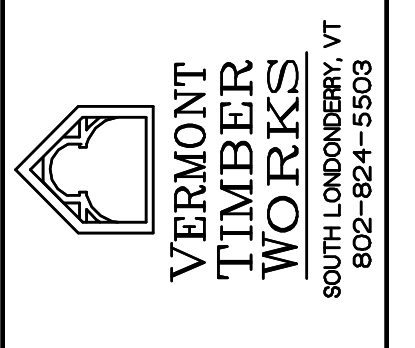


SHOP DRAWINGS  
JOIST & PURLIN  
PLANS  
PACKAGE #2


ARCH: THE BURLEY PARTNERSHIP  
ENG: ENGINEERING VENTURES  
G.C.: ENGELBERTH

PROJECT: TRAPP FAMILY LODGE  
STOWE, VERMONT

DRAWN : D.F.	CHECKED :
DATE : 10/14/99	
SCALE : 1/4"=1'-0"	
JOB NO. :	
SHEET	
F-8	
OF SHEETS	

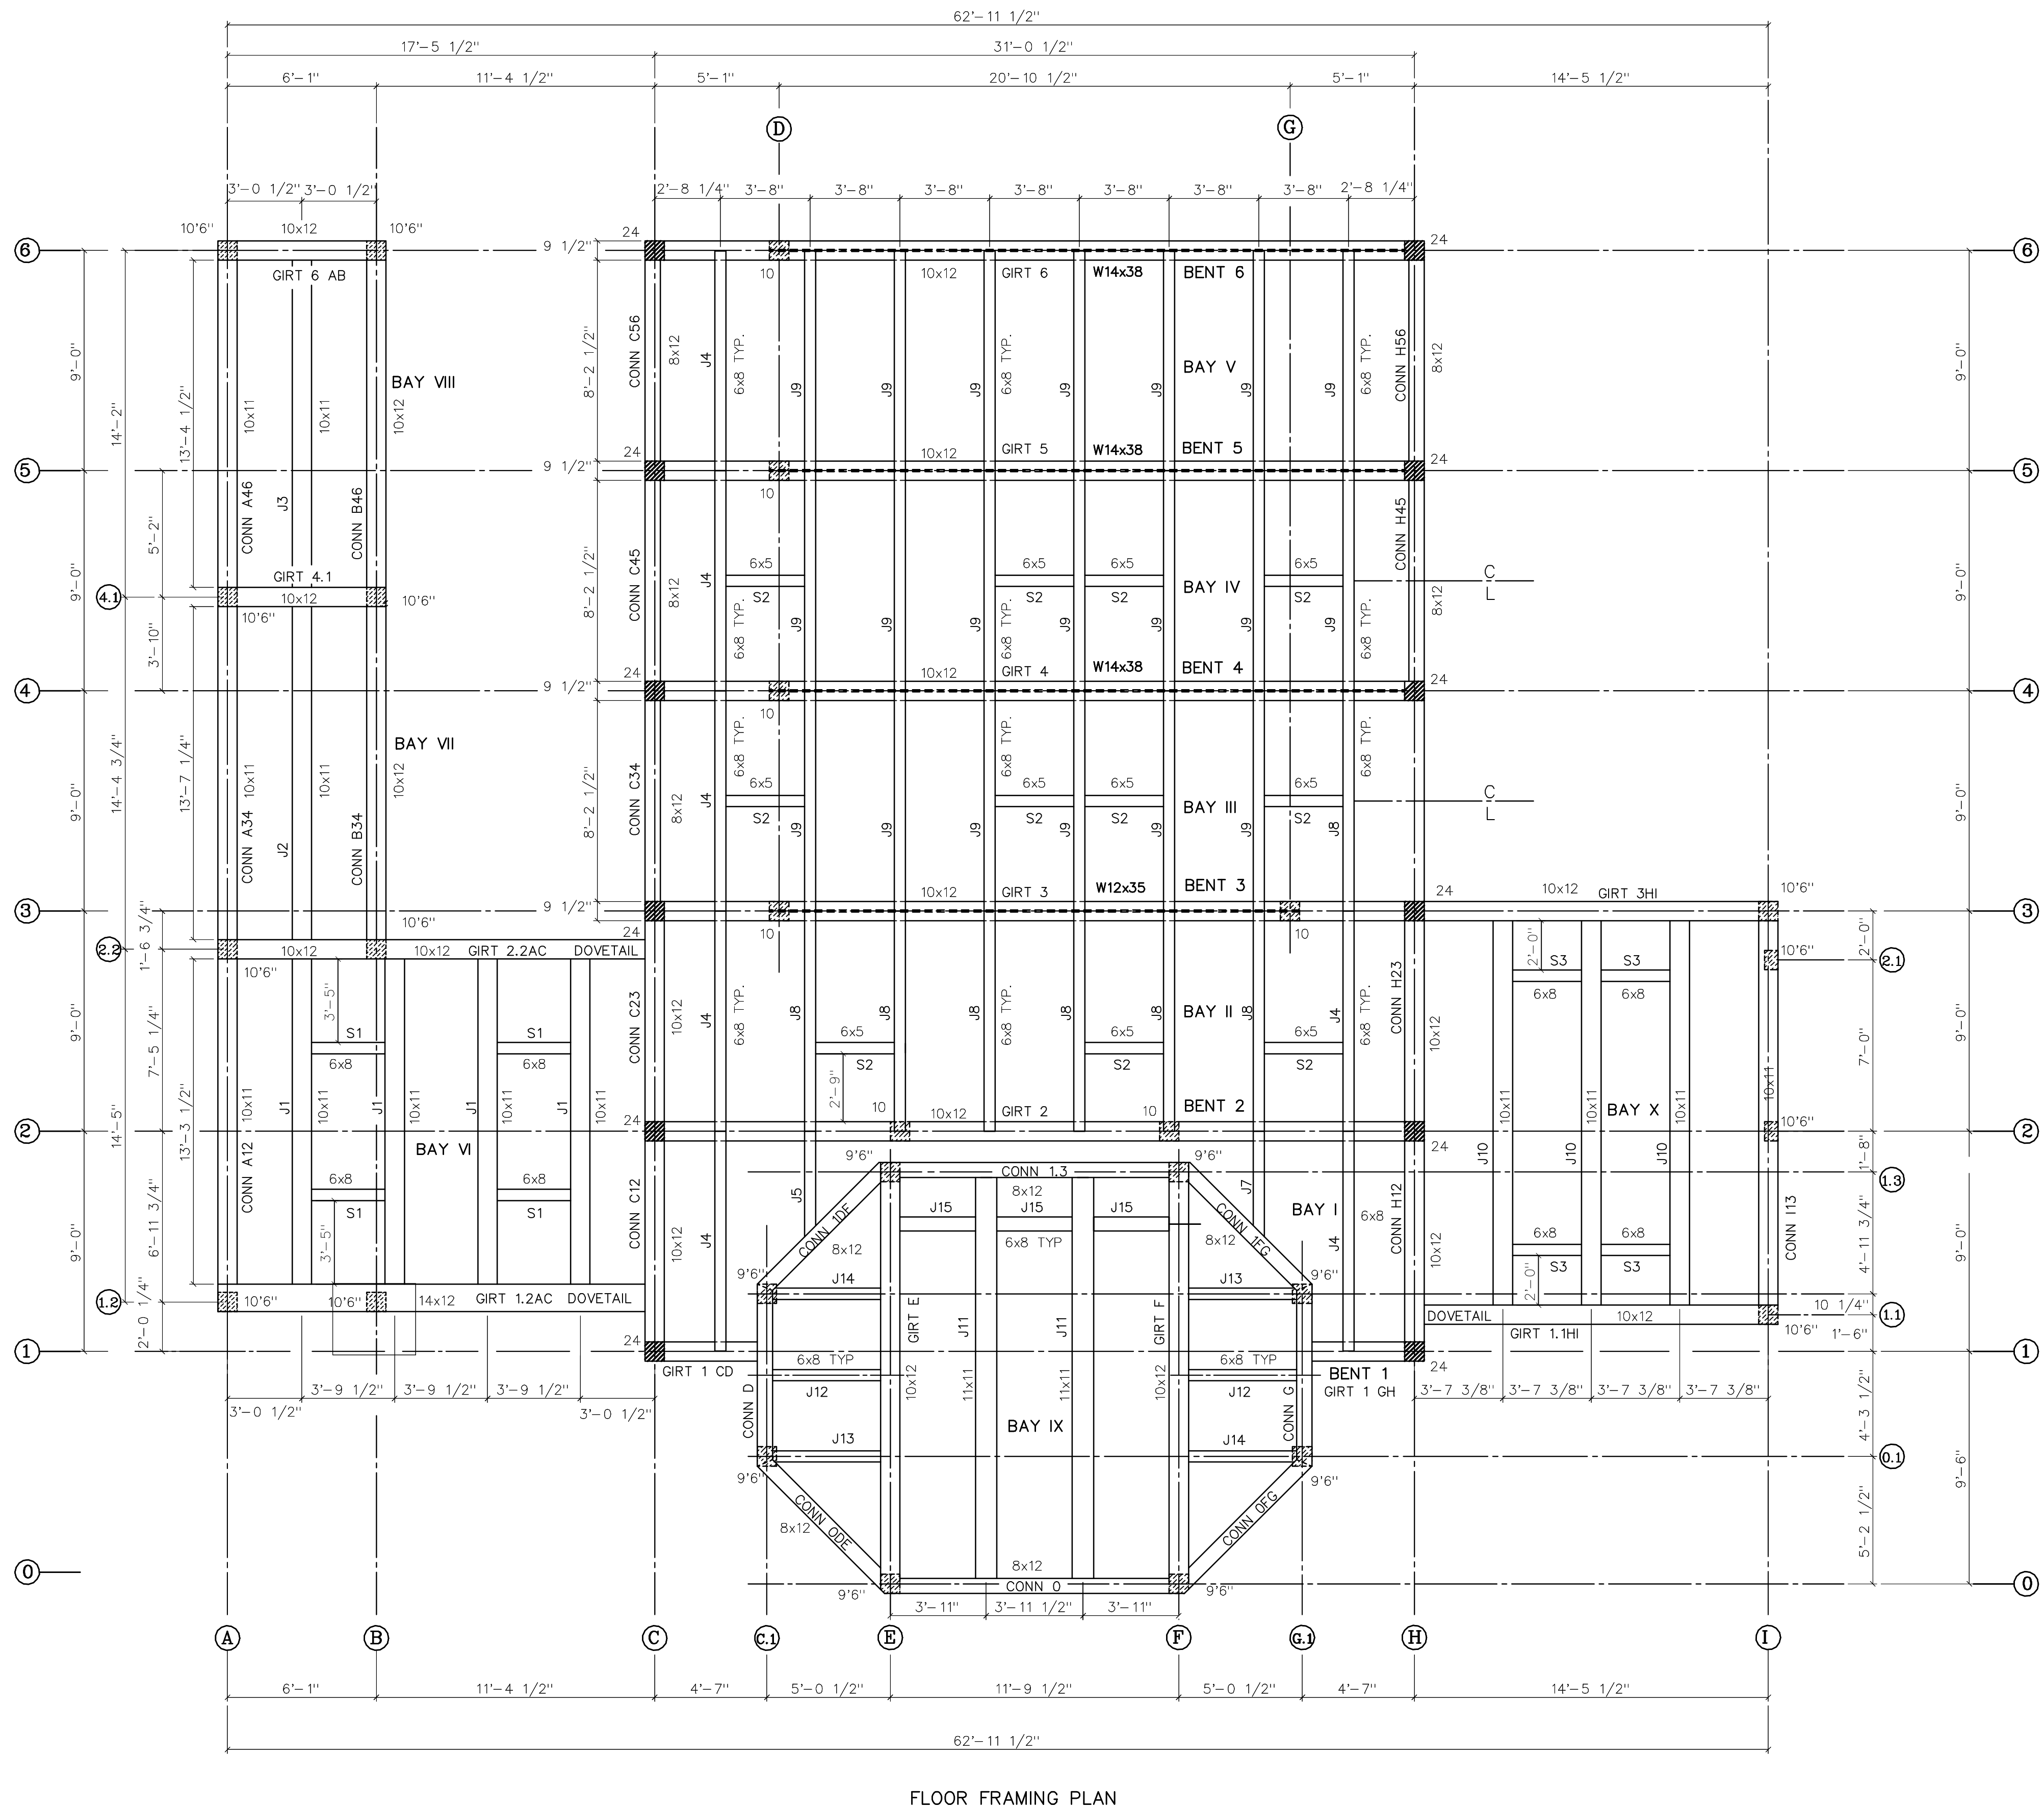

FLOOR FRAMING PLAN

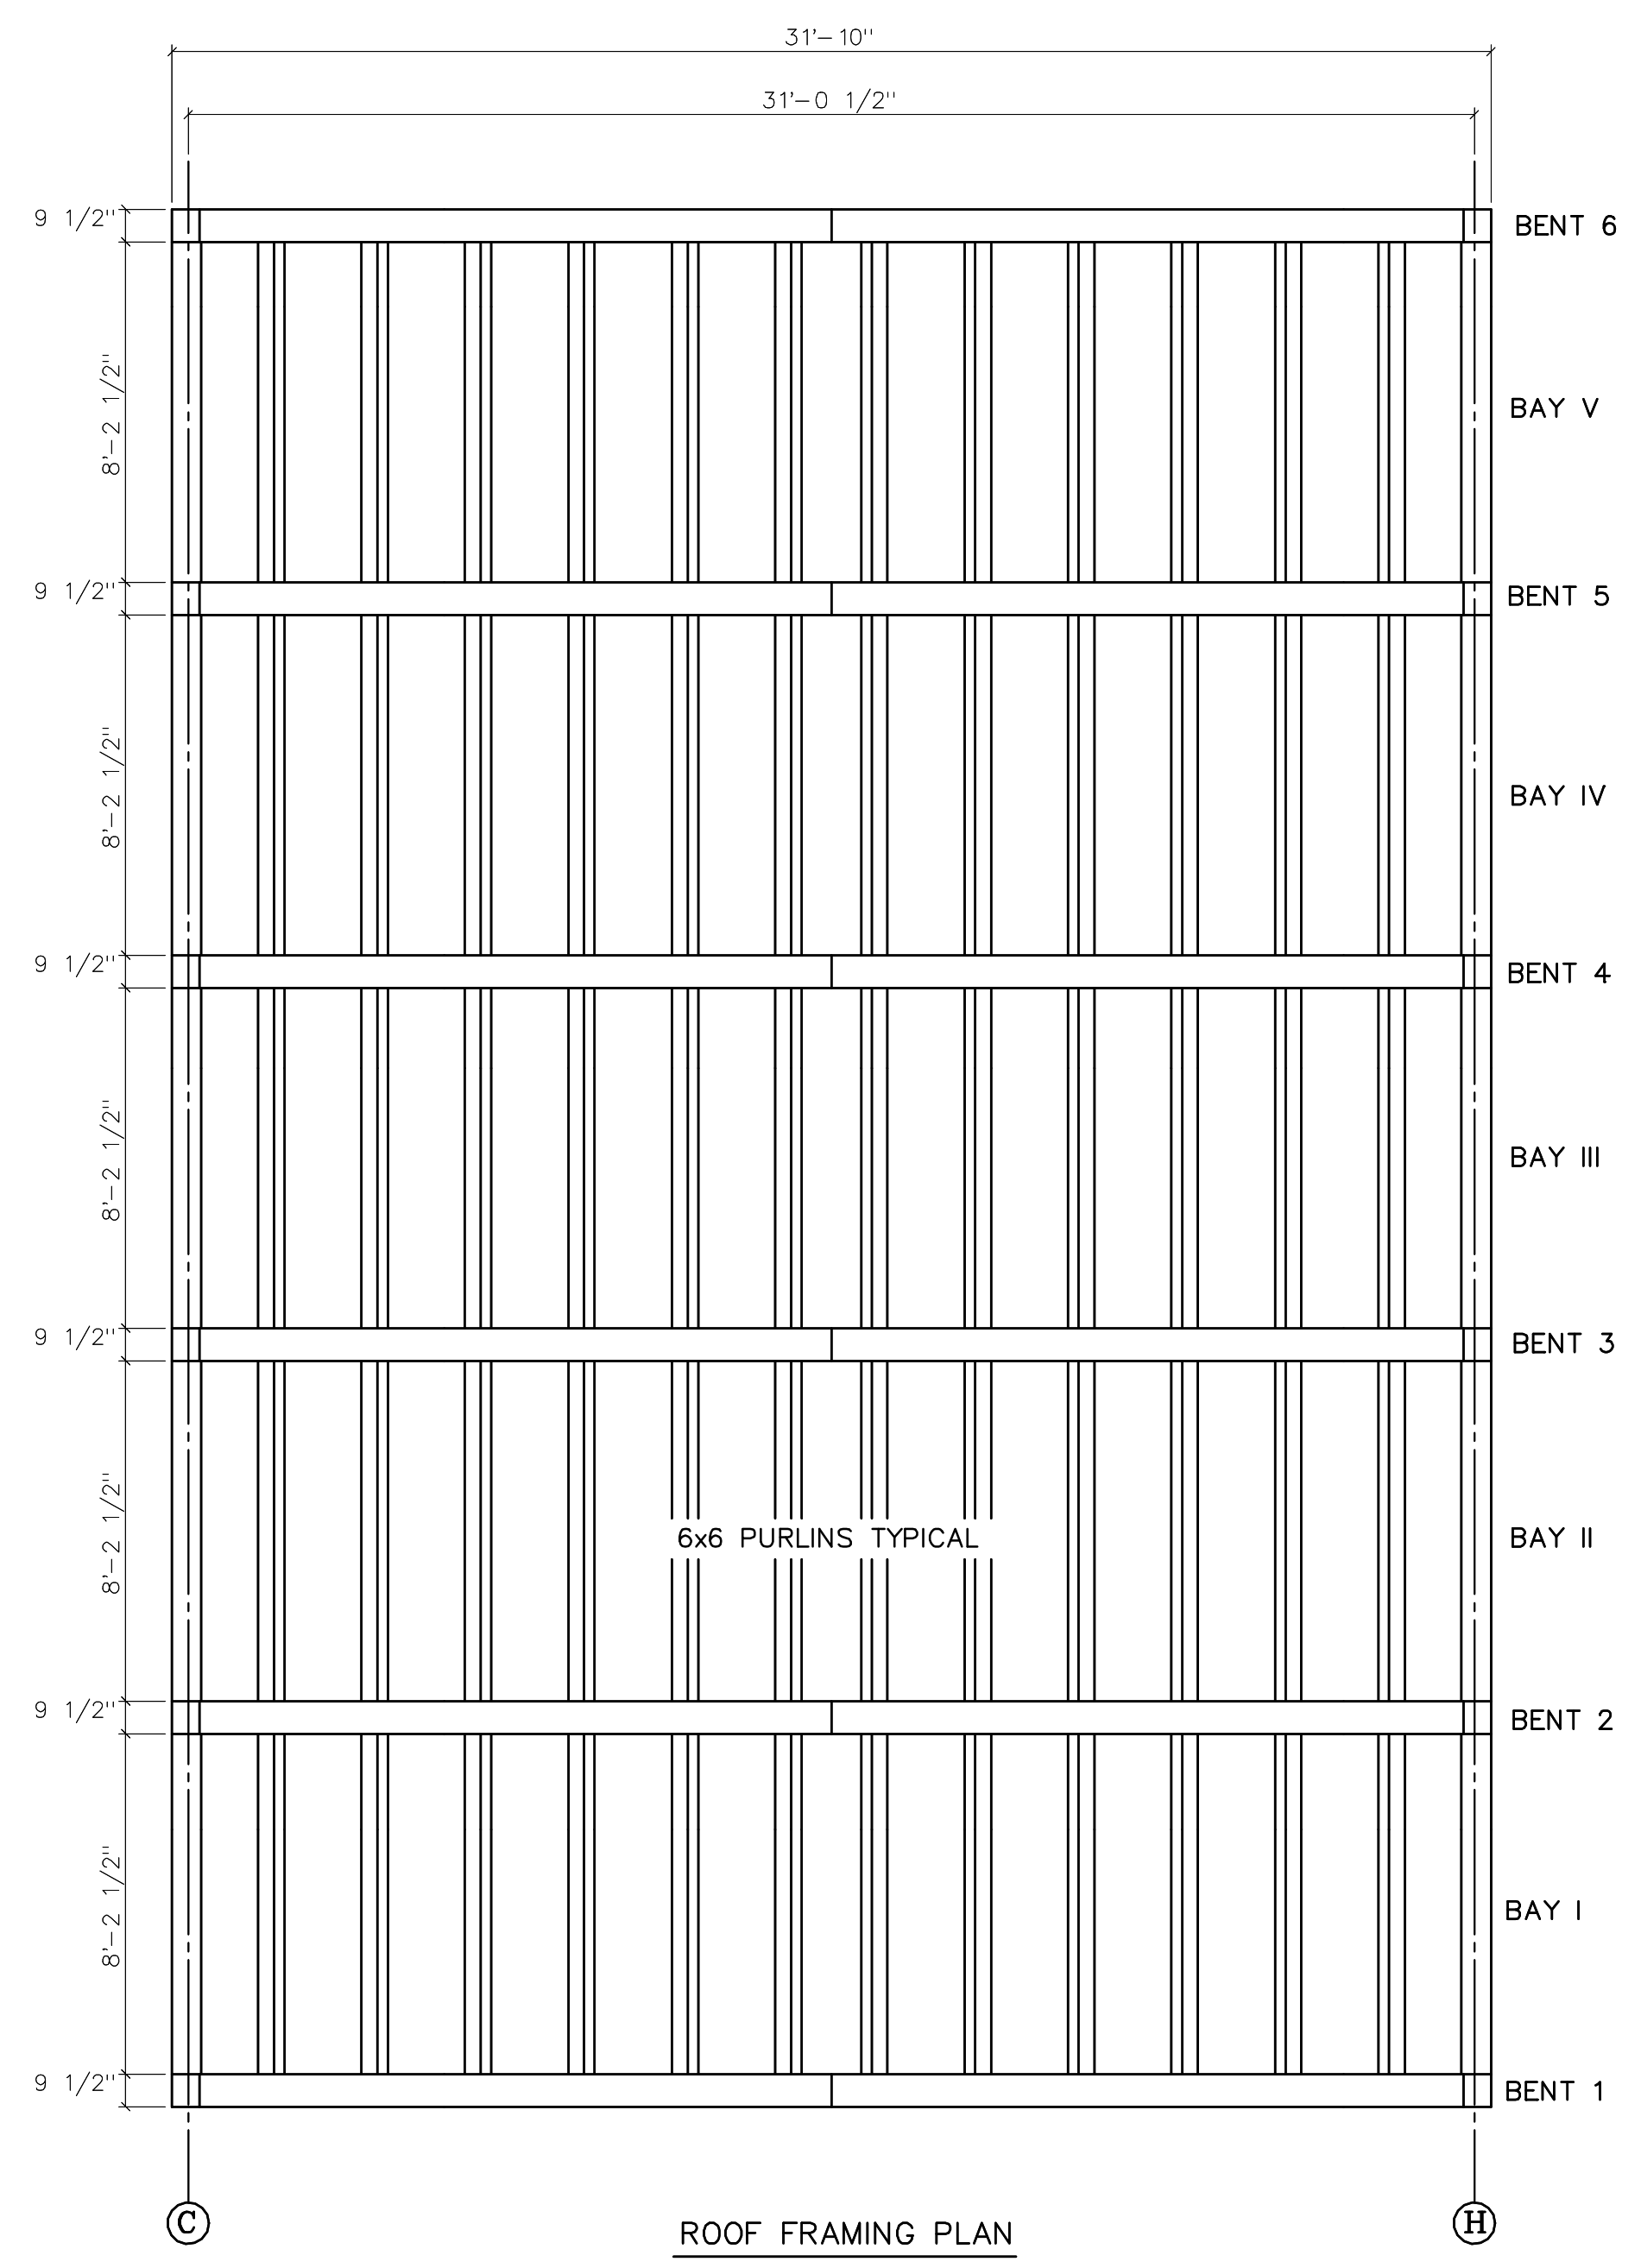

ROOF FRAMING PLAN