



Roof Plan

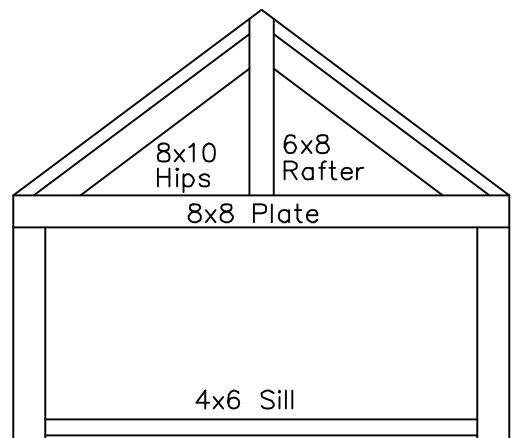

8x10 Post

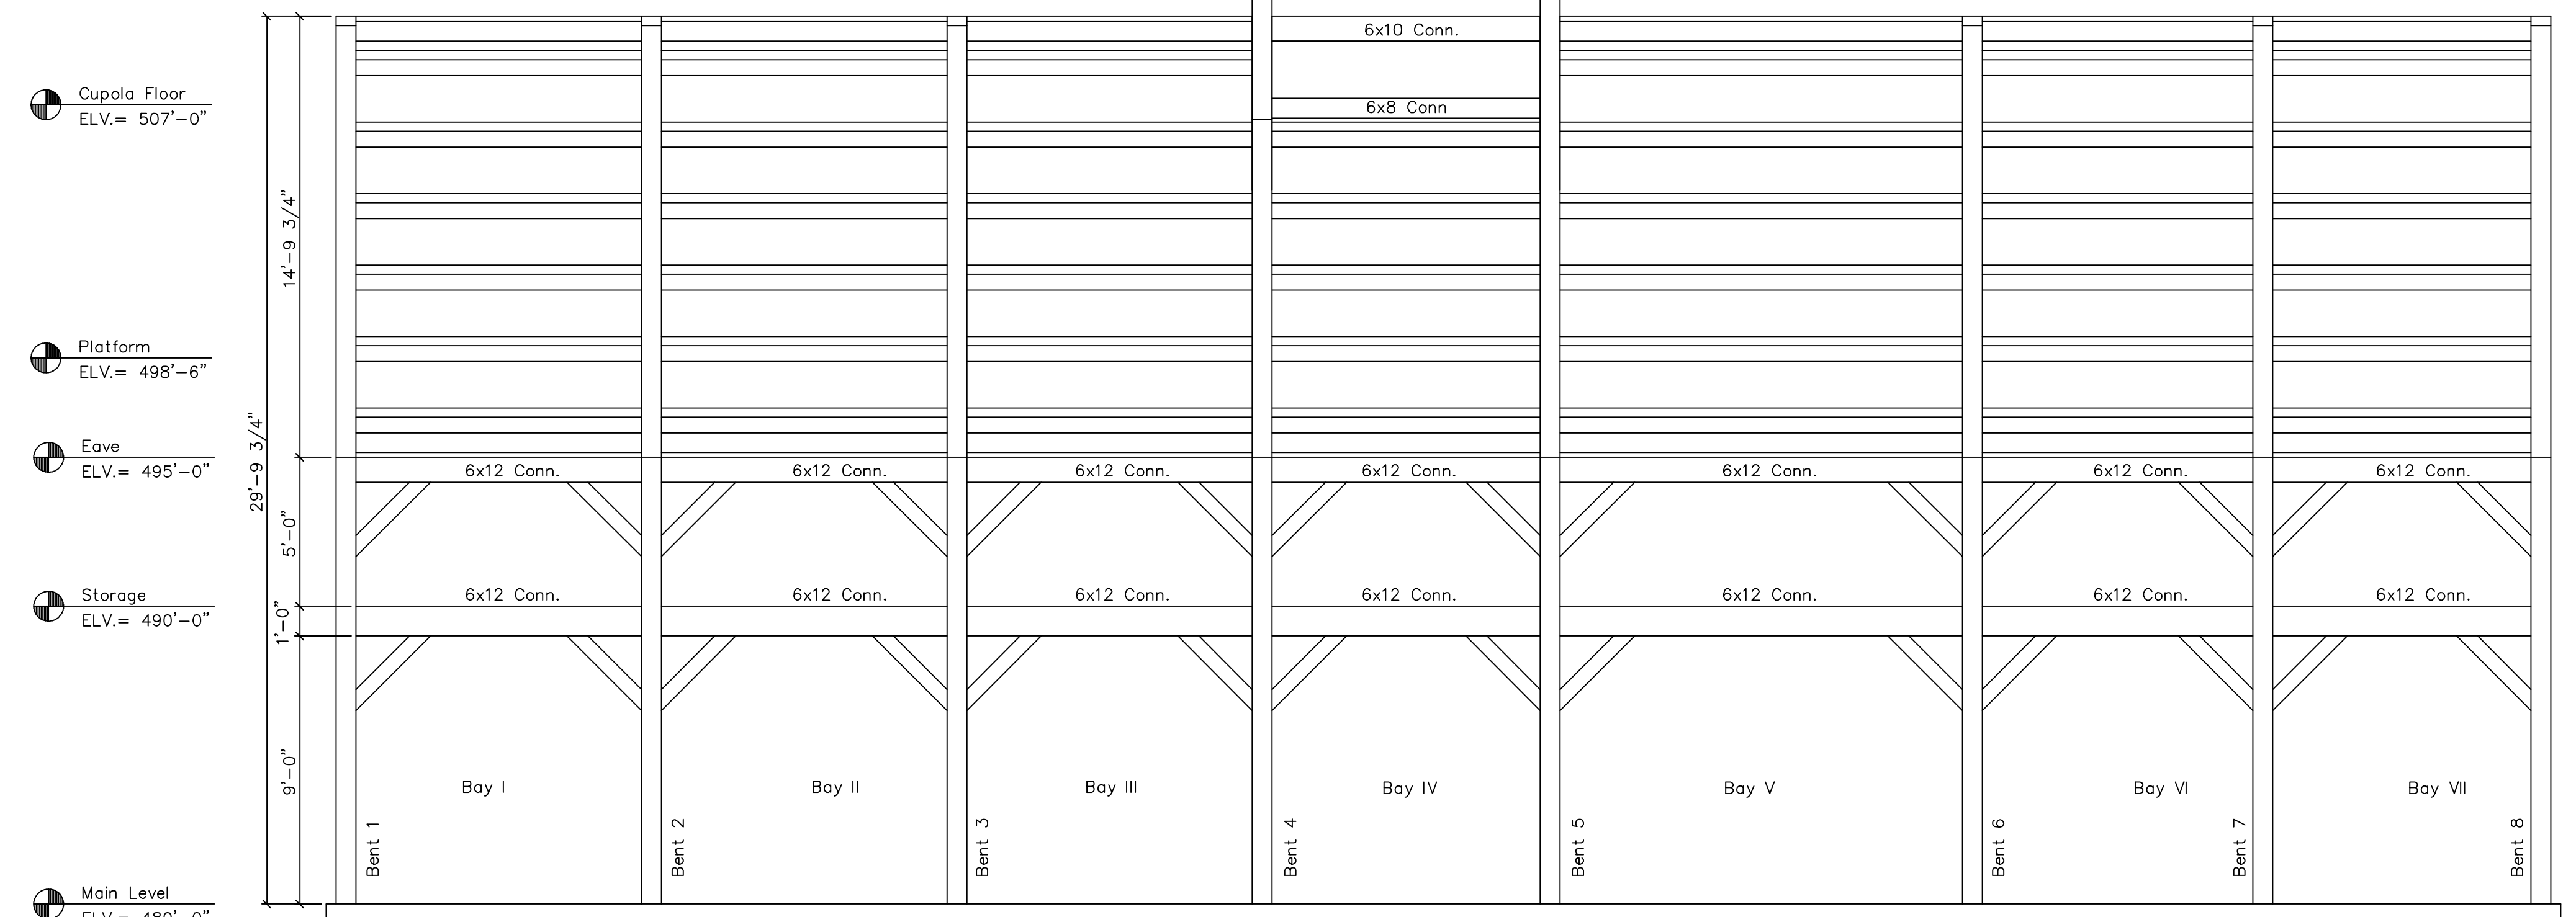

Front Elevation

REVISIONS	BY
2/1/02	
2/25/02	



SHOP DRAWINGS
Roof Plan
Front Elevation

Dufresne-Henry
North Springfield, VT
802-886-2261
802-886-2260 Fax
www.dufresne-henry.com

PROJECT: Brigham Hill Barn
Grafton, MA

DRAWN : D.F.	CHECKED :
DATE : 10/1/01	
SCALE : 1/4" = 1'-0"	
JOB NO. :	
SHEET	
F-3	
OF	SHEETS

General Notes:
Timbers to be Native White Pine Rough Sawn
Joists to be Native Hemlock #1
Pegs to be 1" birch.
One coat of stain, oil or urethane to be shop applied on all sides.