


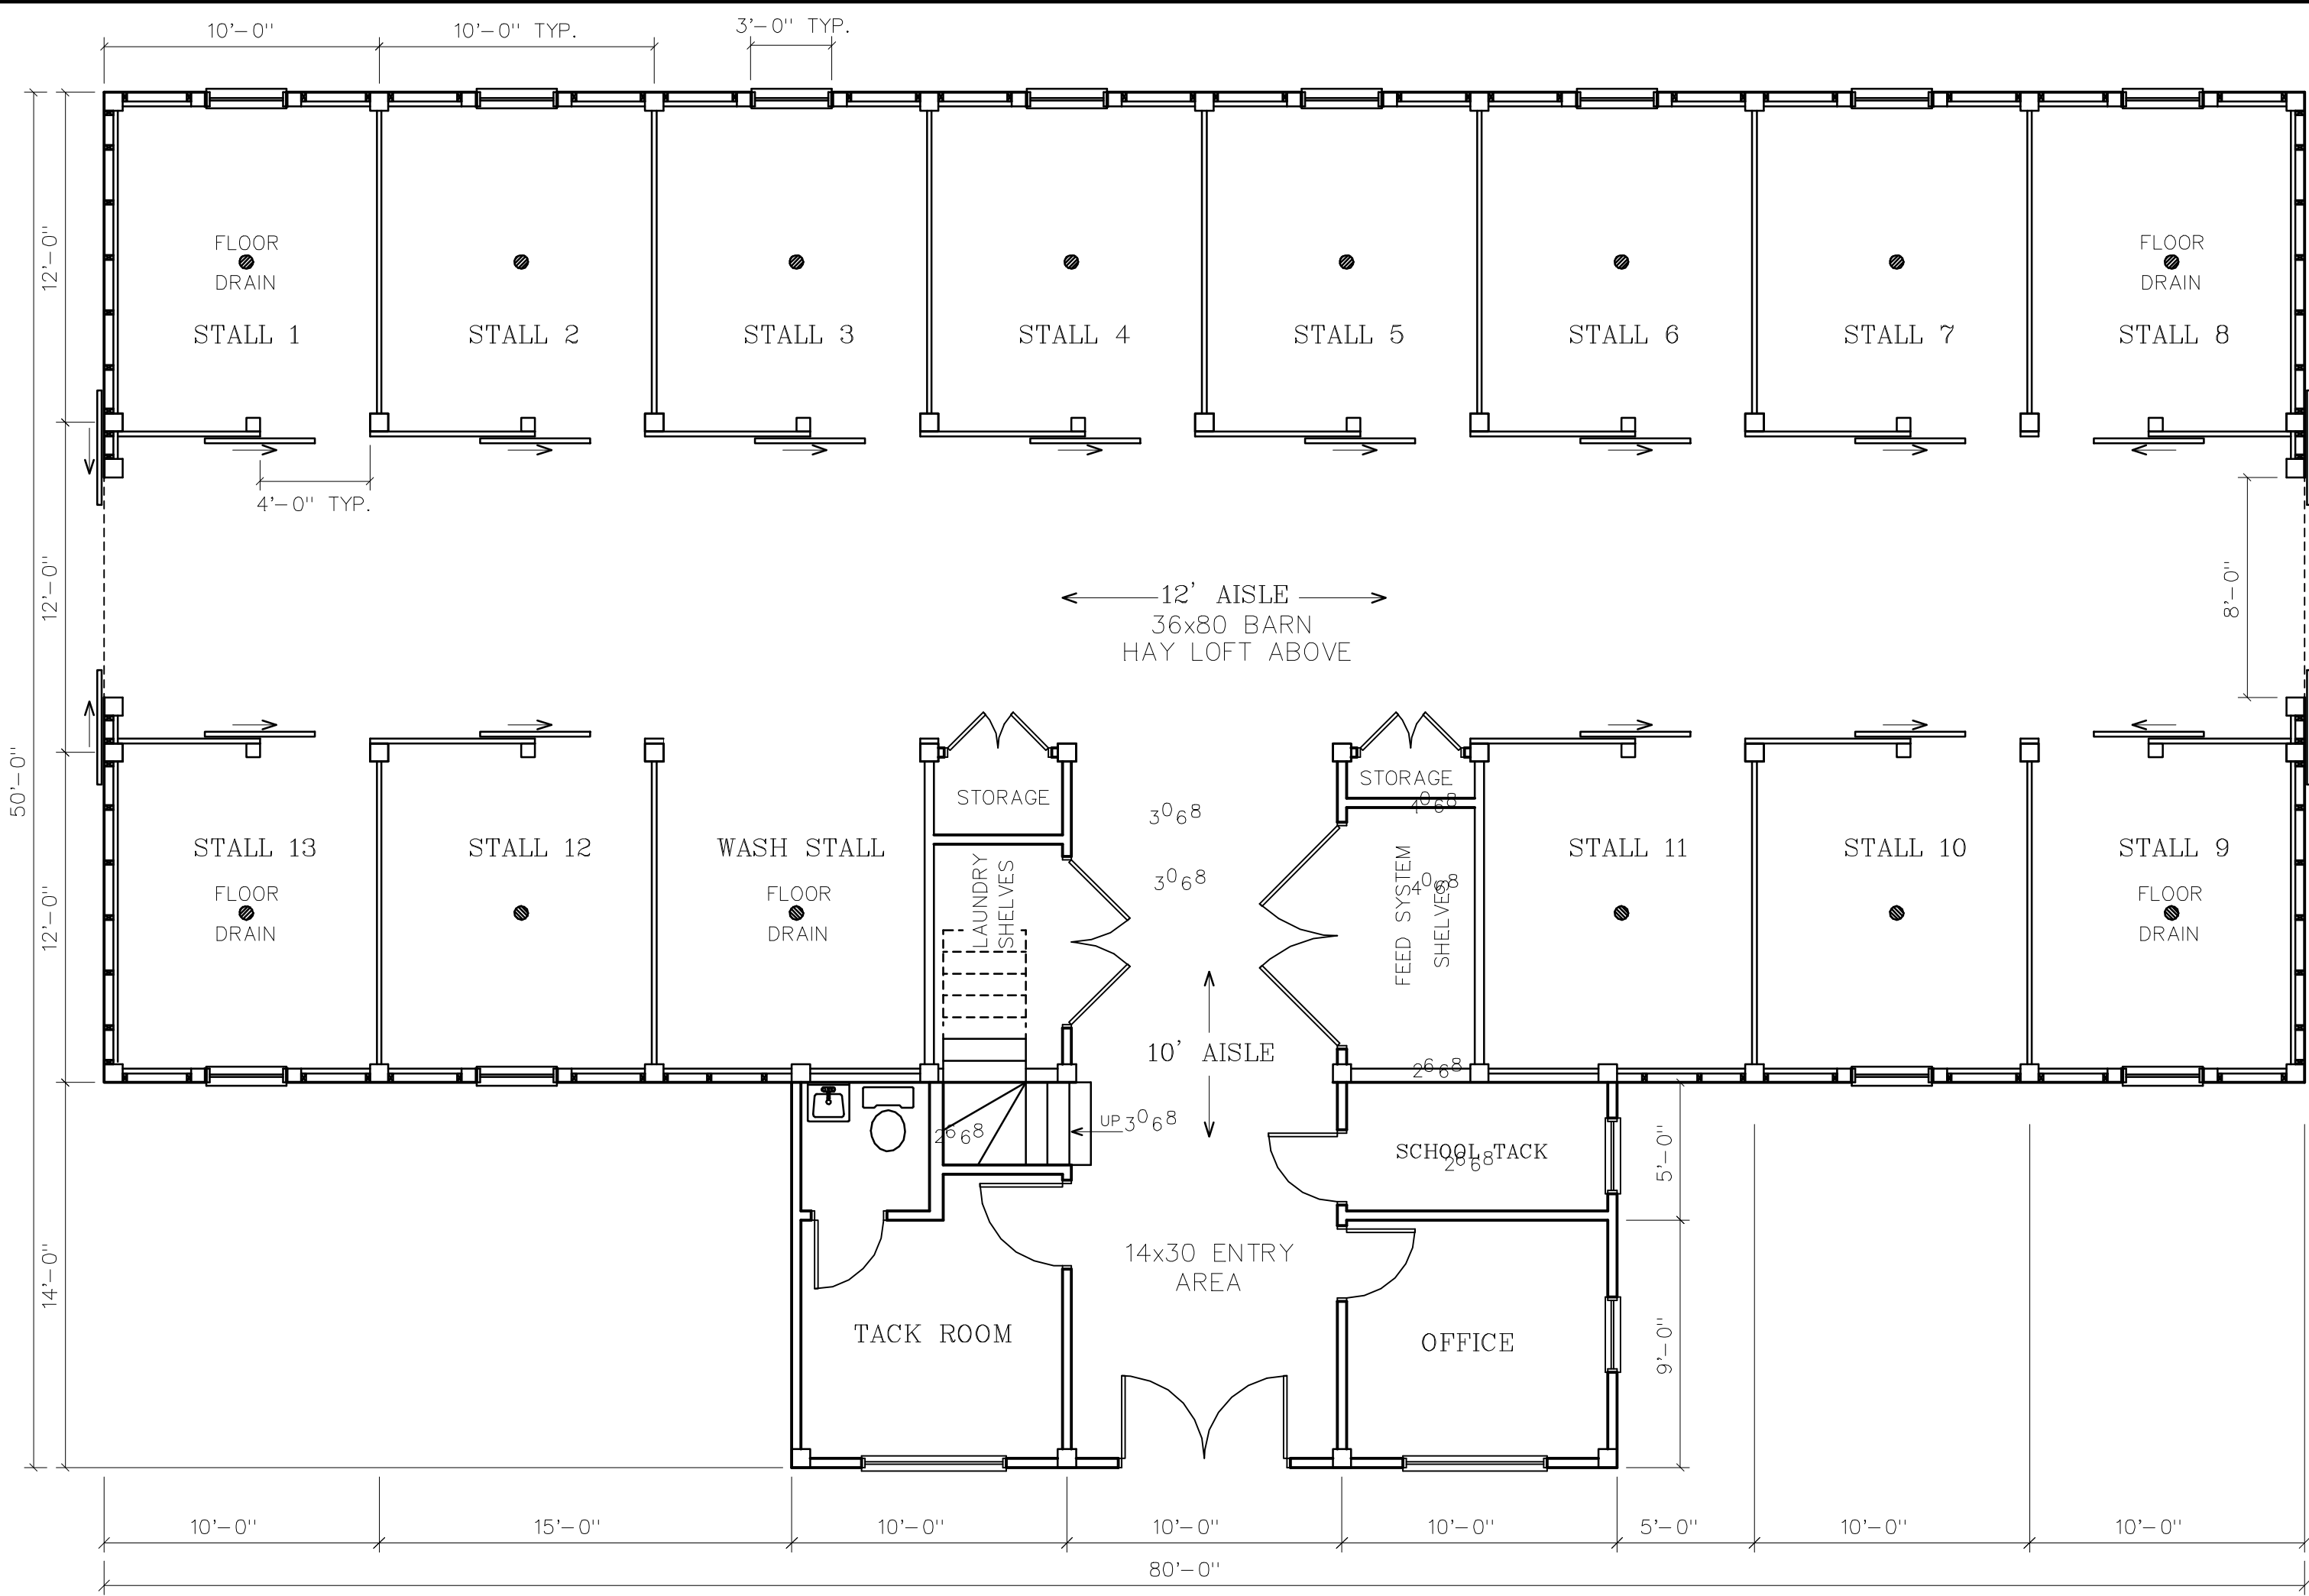
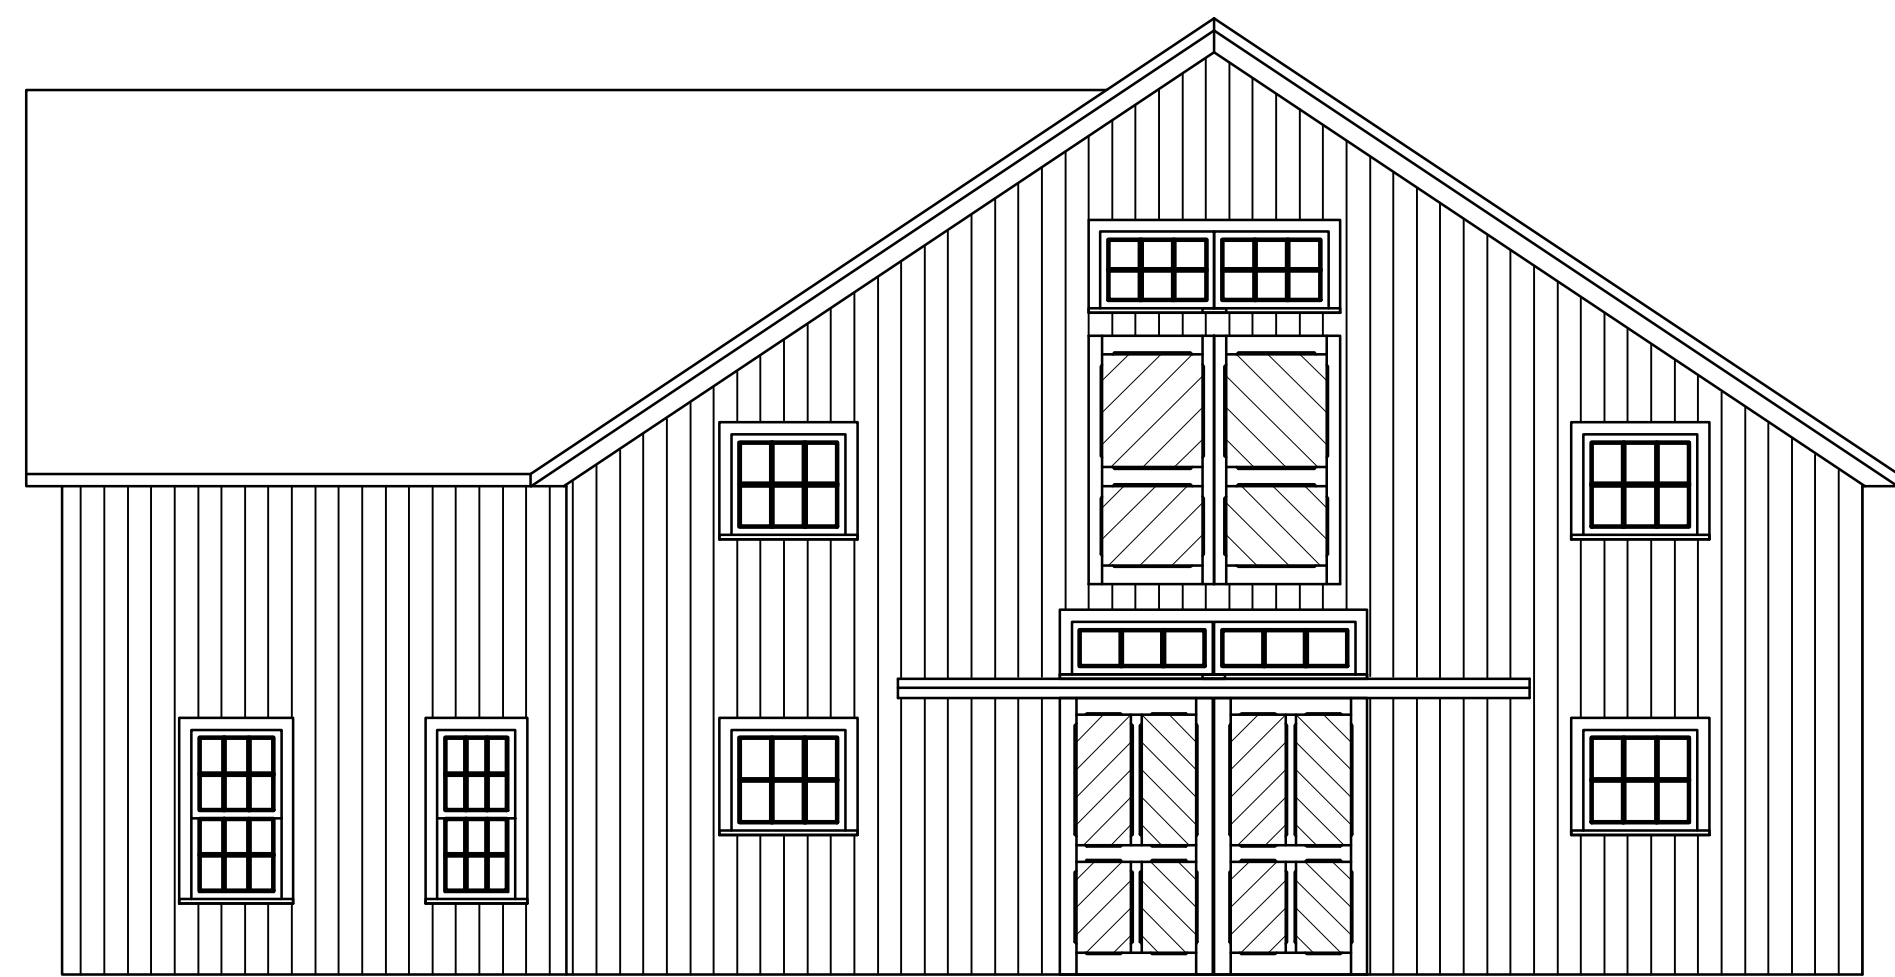


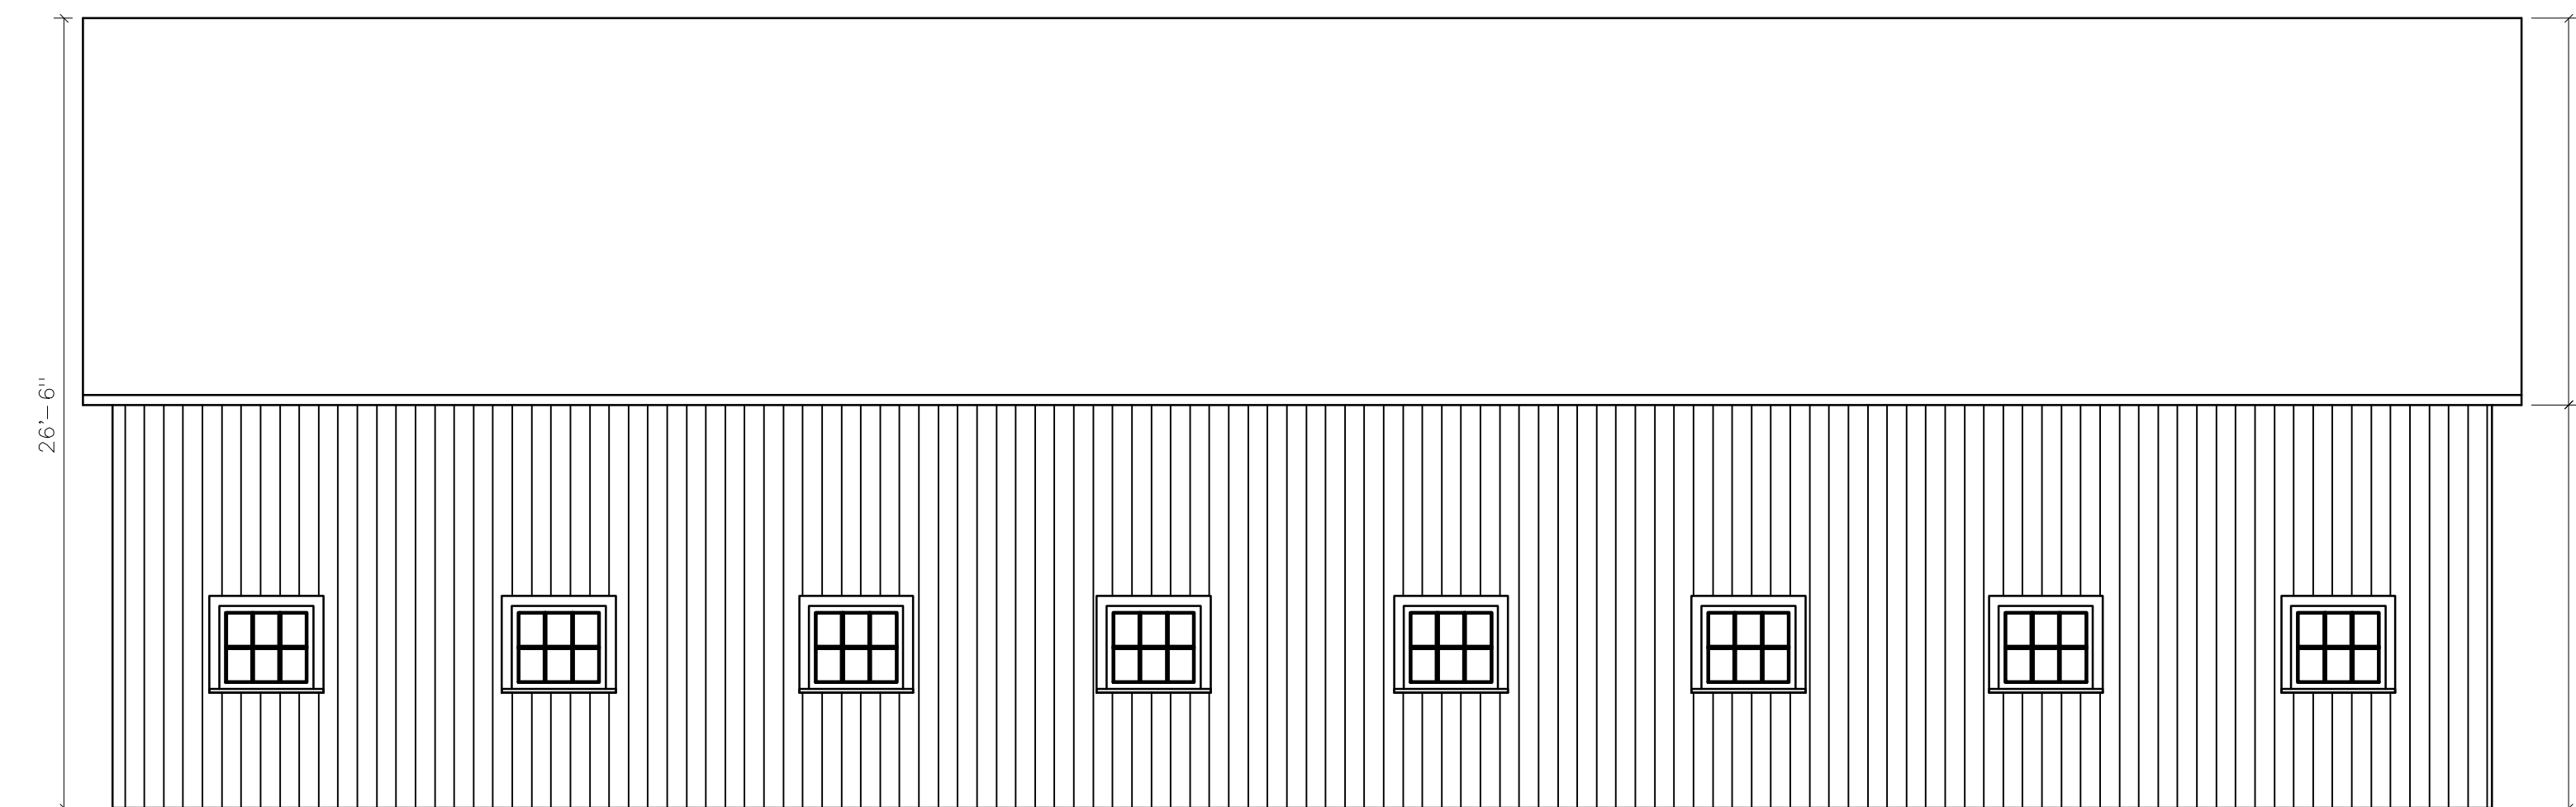

ENTRY FLOOR PLAN ALTERNATE

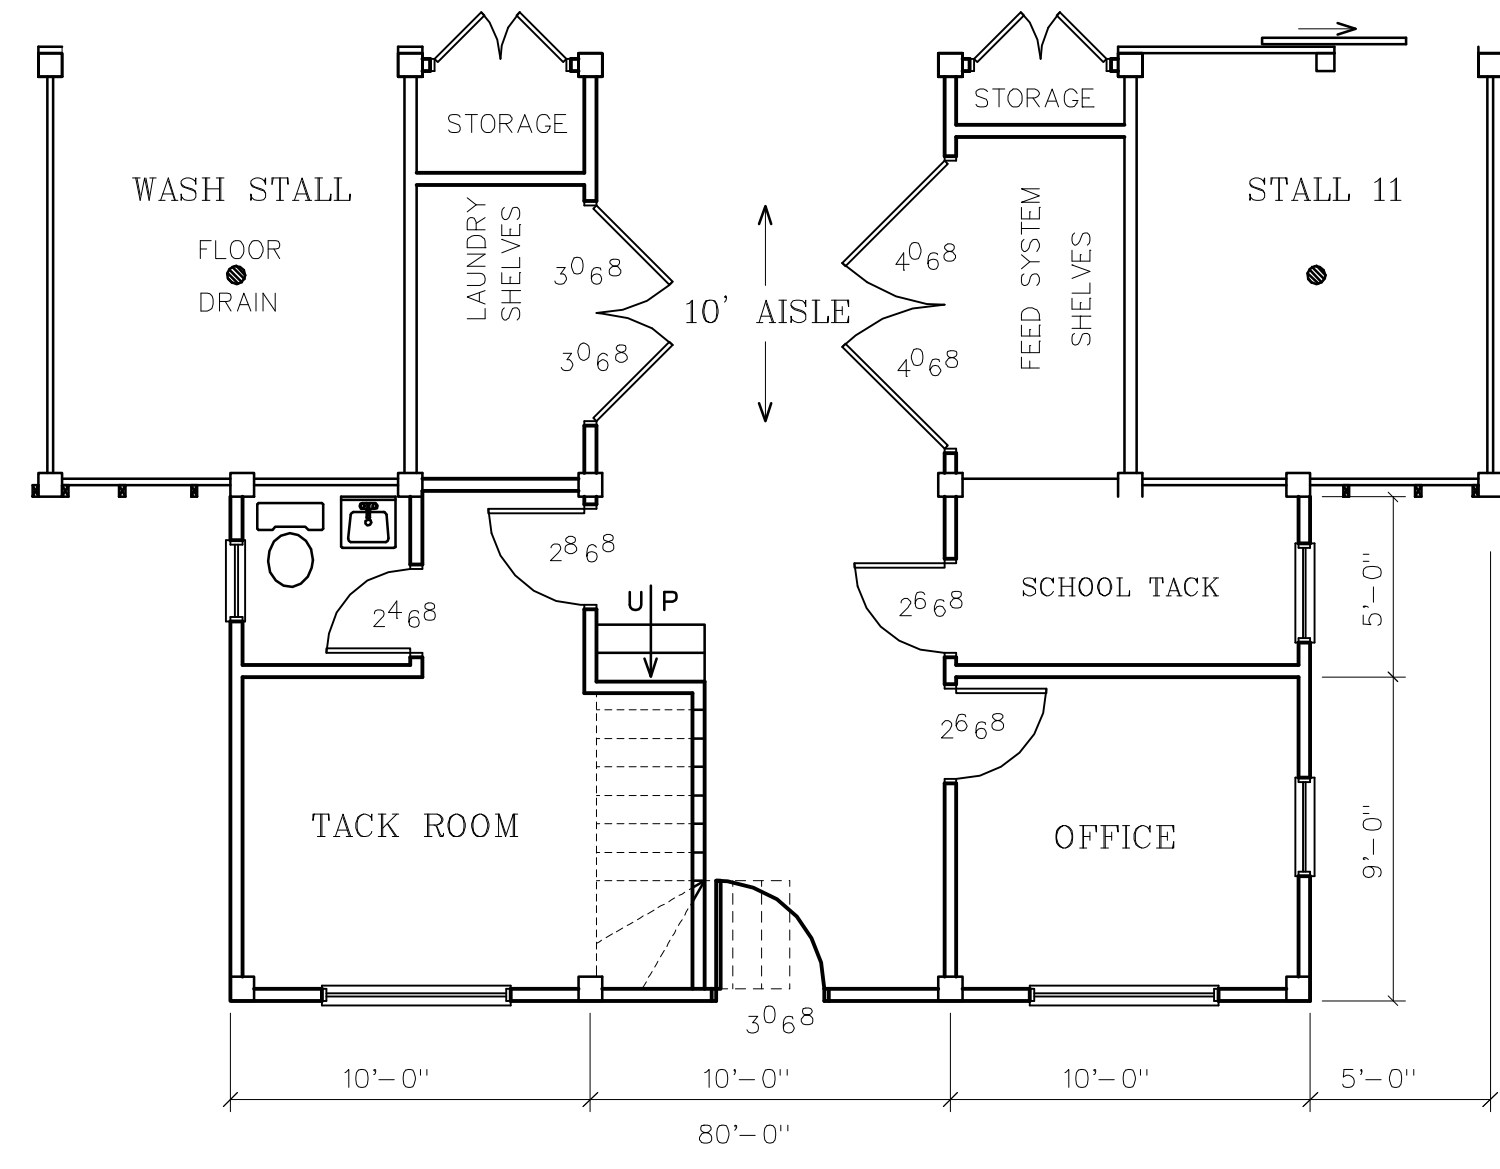

REVISIONS	BY
4/13/01	
6/25/01	
7/23/01	

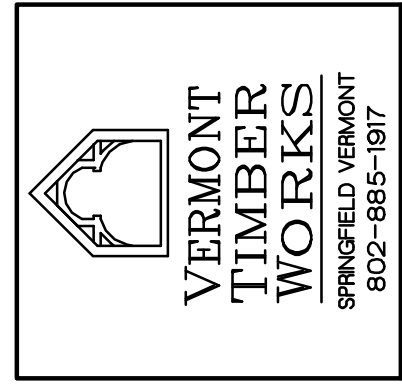

SHOP DRAWINGS
FLOOR PLANS
ELEVATIONS

Engineering
Ventures
208 Flynn Ave., Suite 2A
Burlington, VT 05401
802-863-6225

PROJECT: OSPREY FARM
HORSE BARN
MARTHA'S VINEYARD

DRAWN : D.F.	CHECKED :
DATE : 1/19/01	
SCALE : 3/16"=1'-0"	
JOB NO. :	
SHEET	
A-1	
OF	SHEETS