

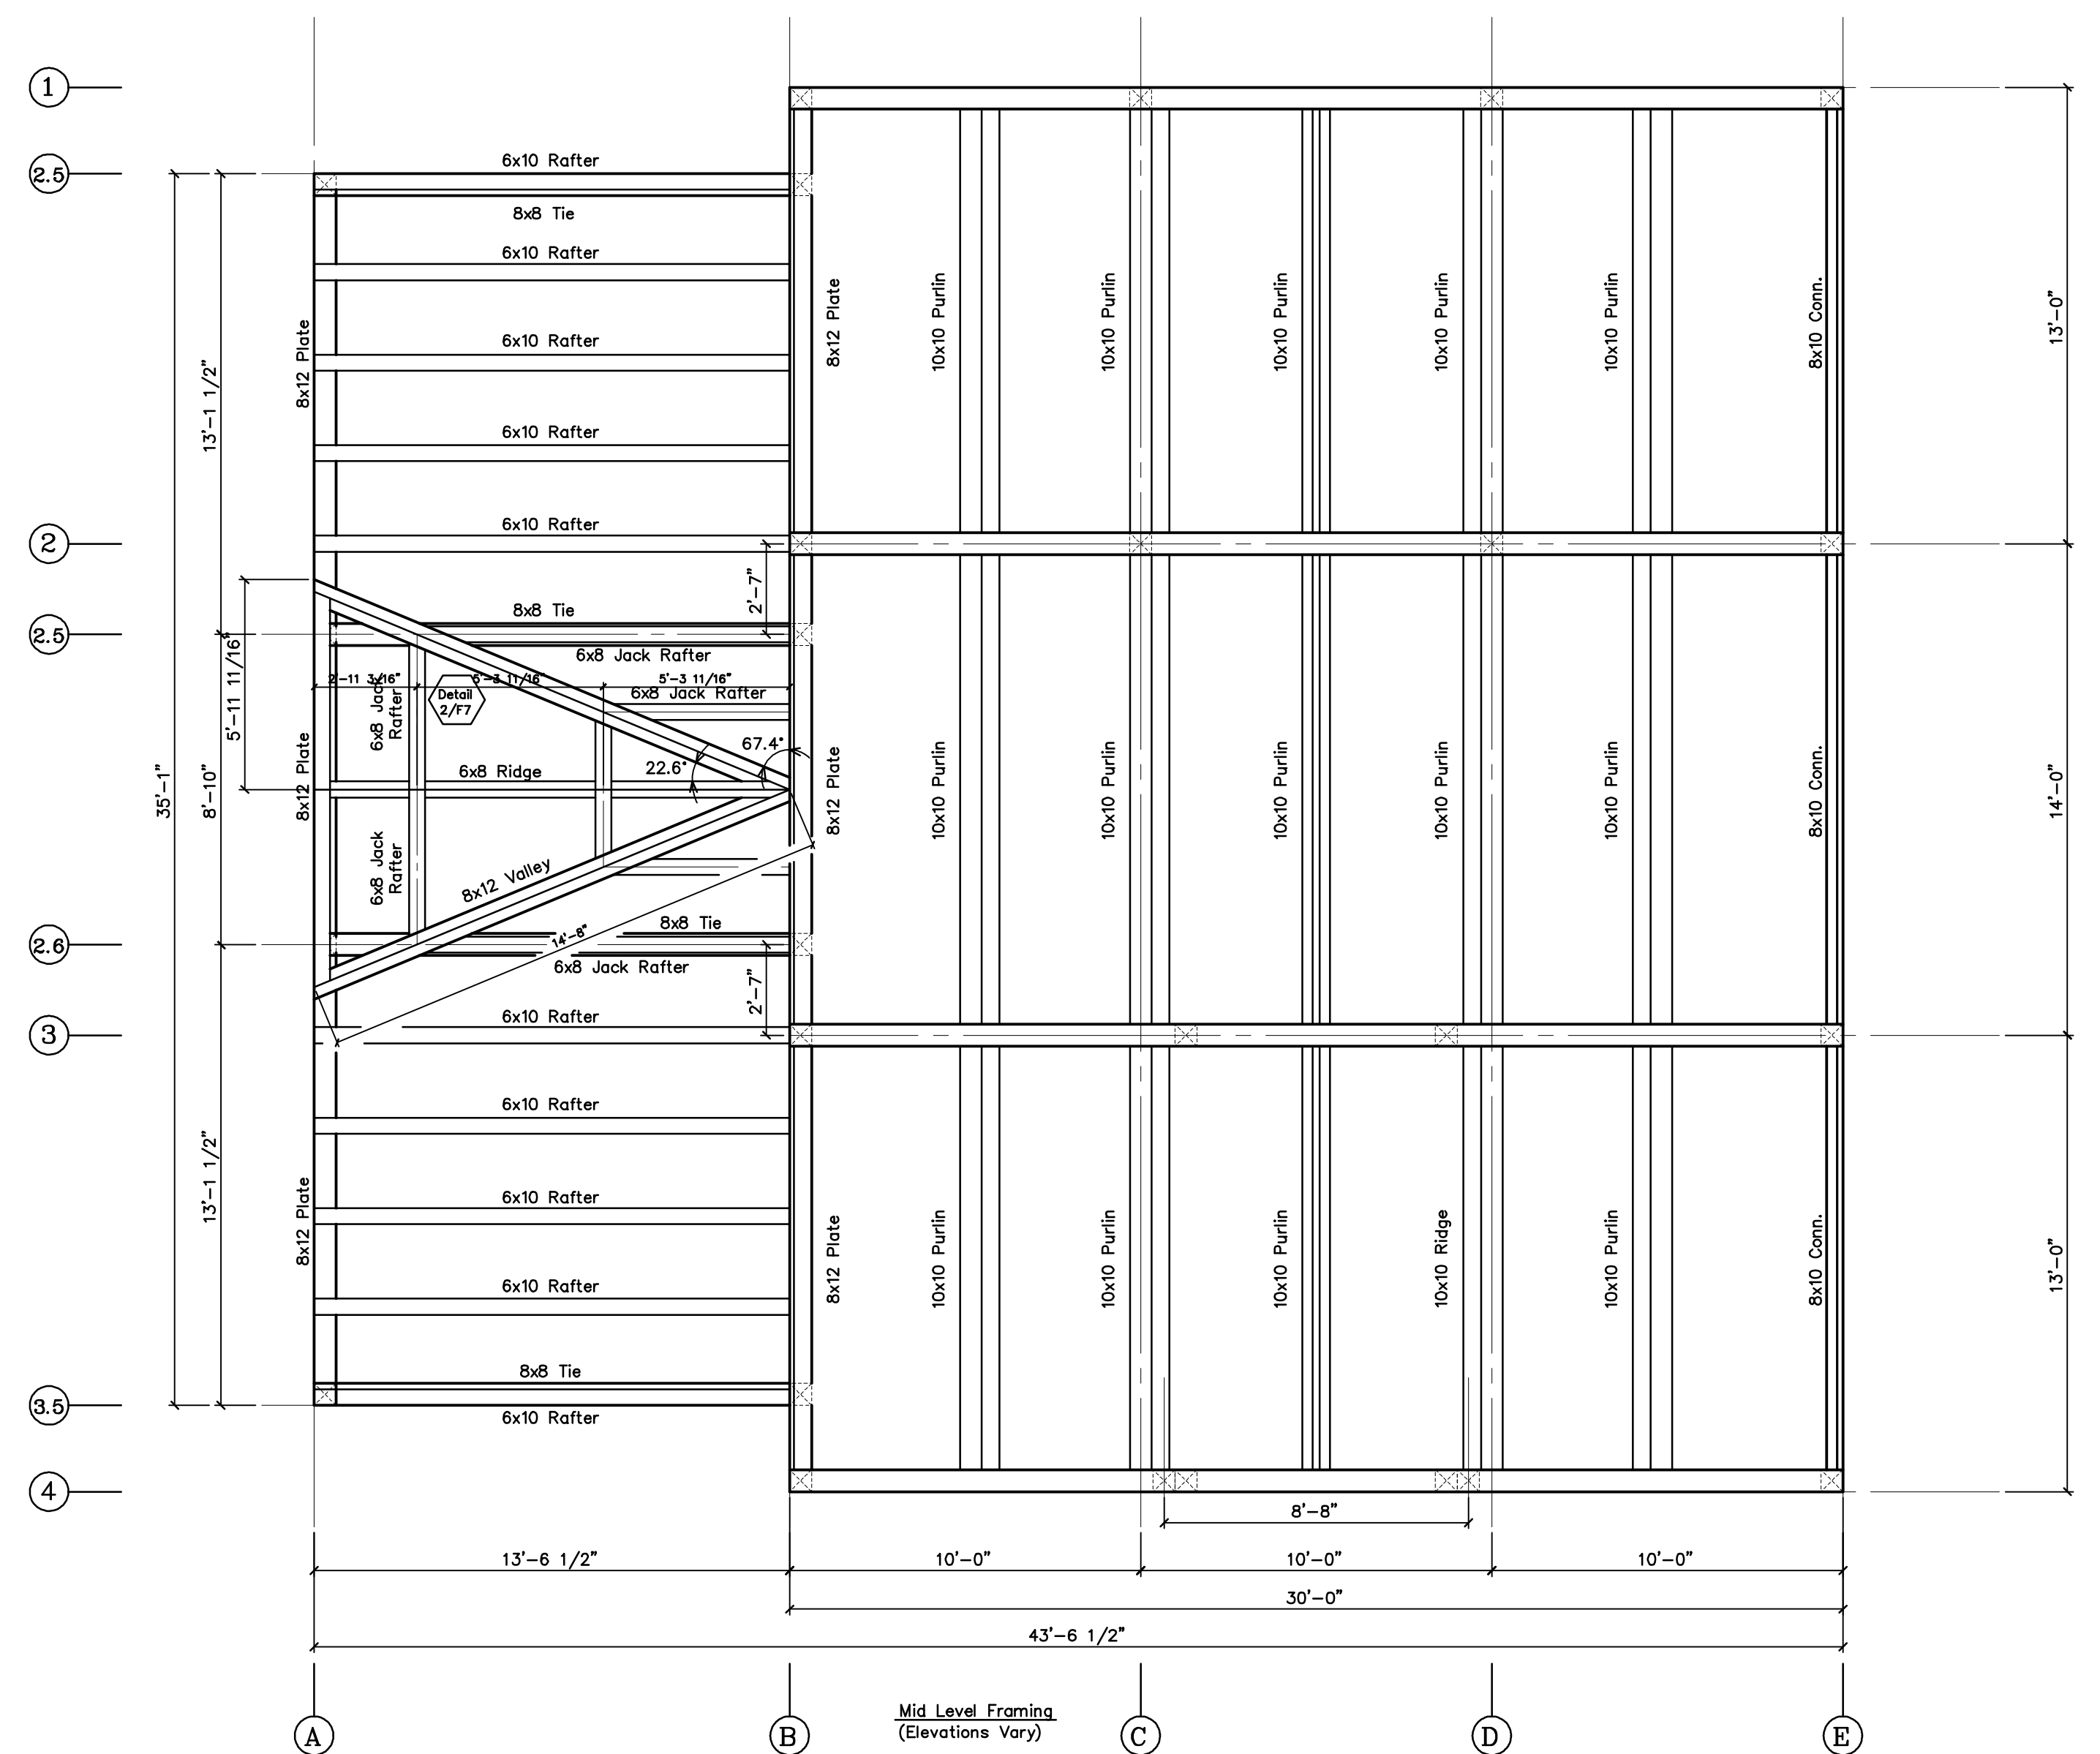
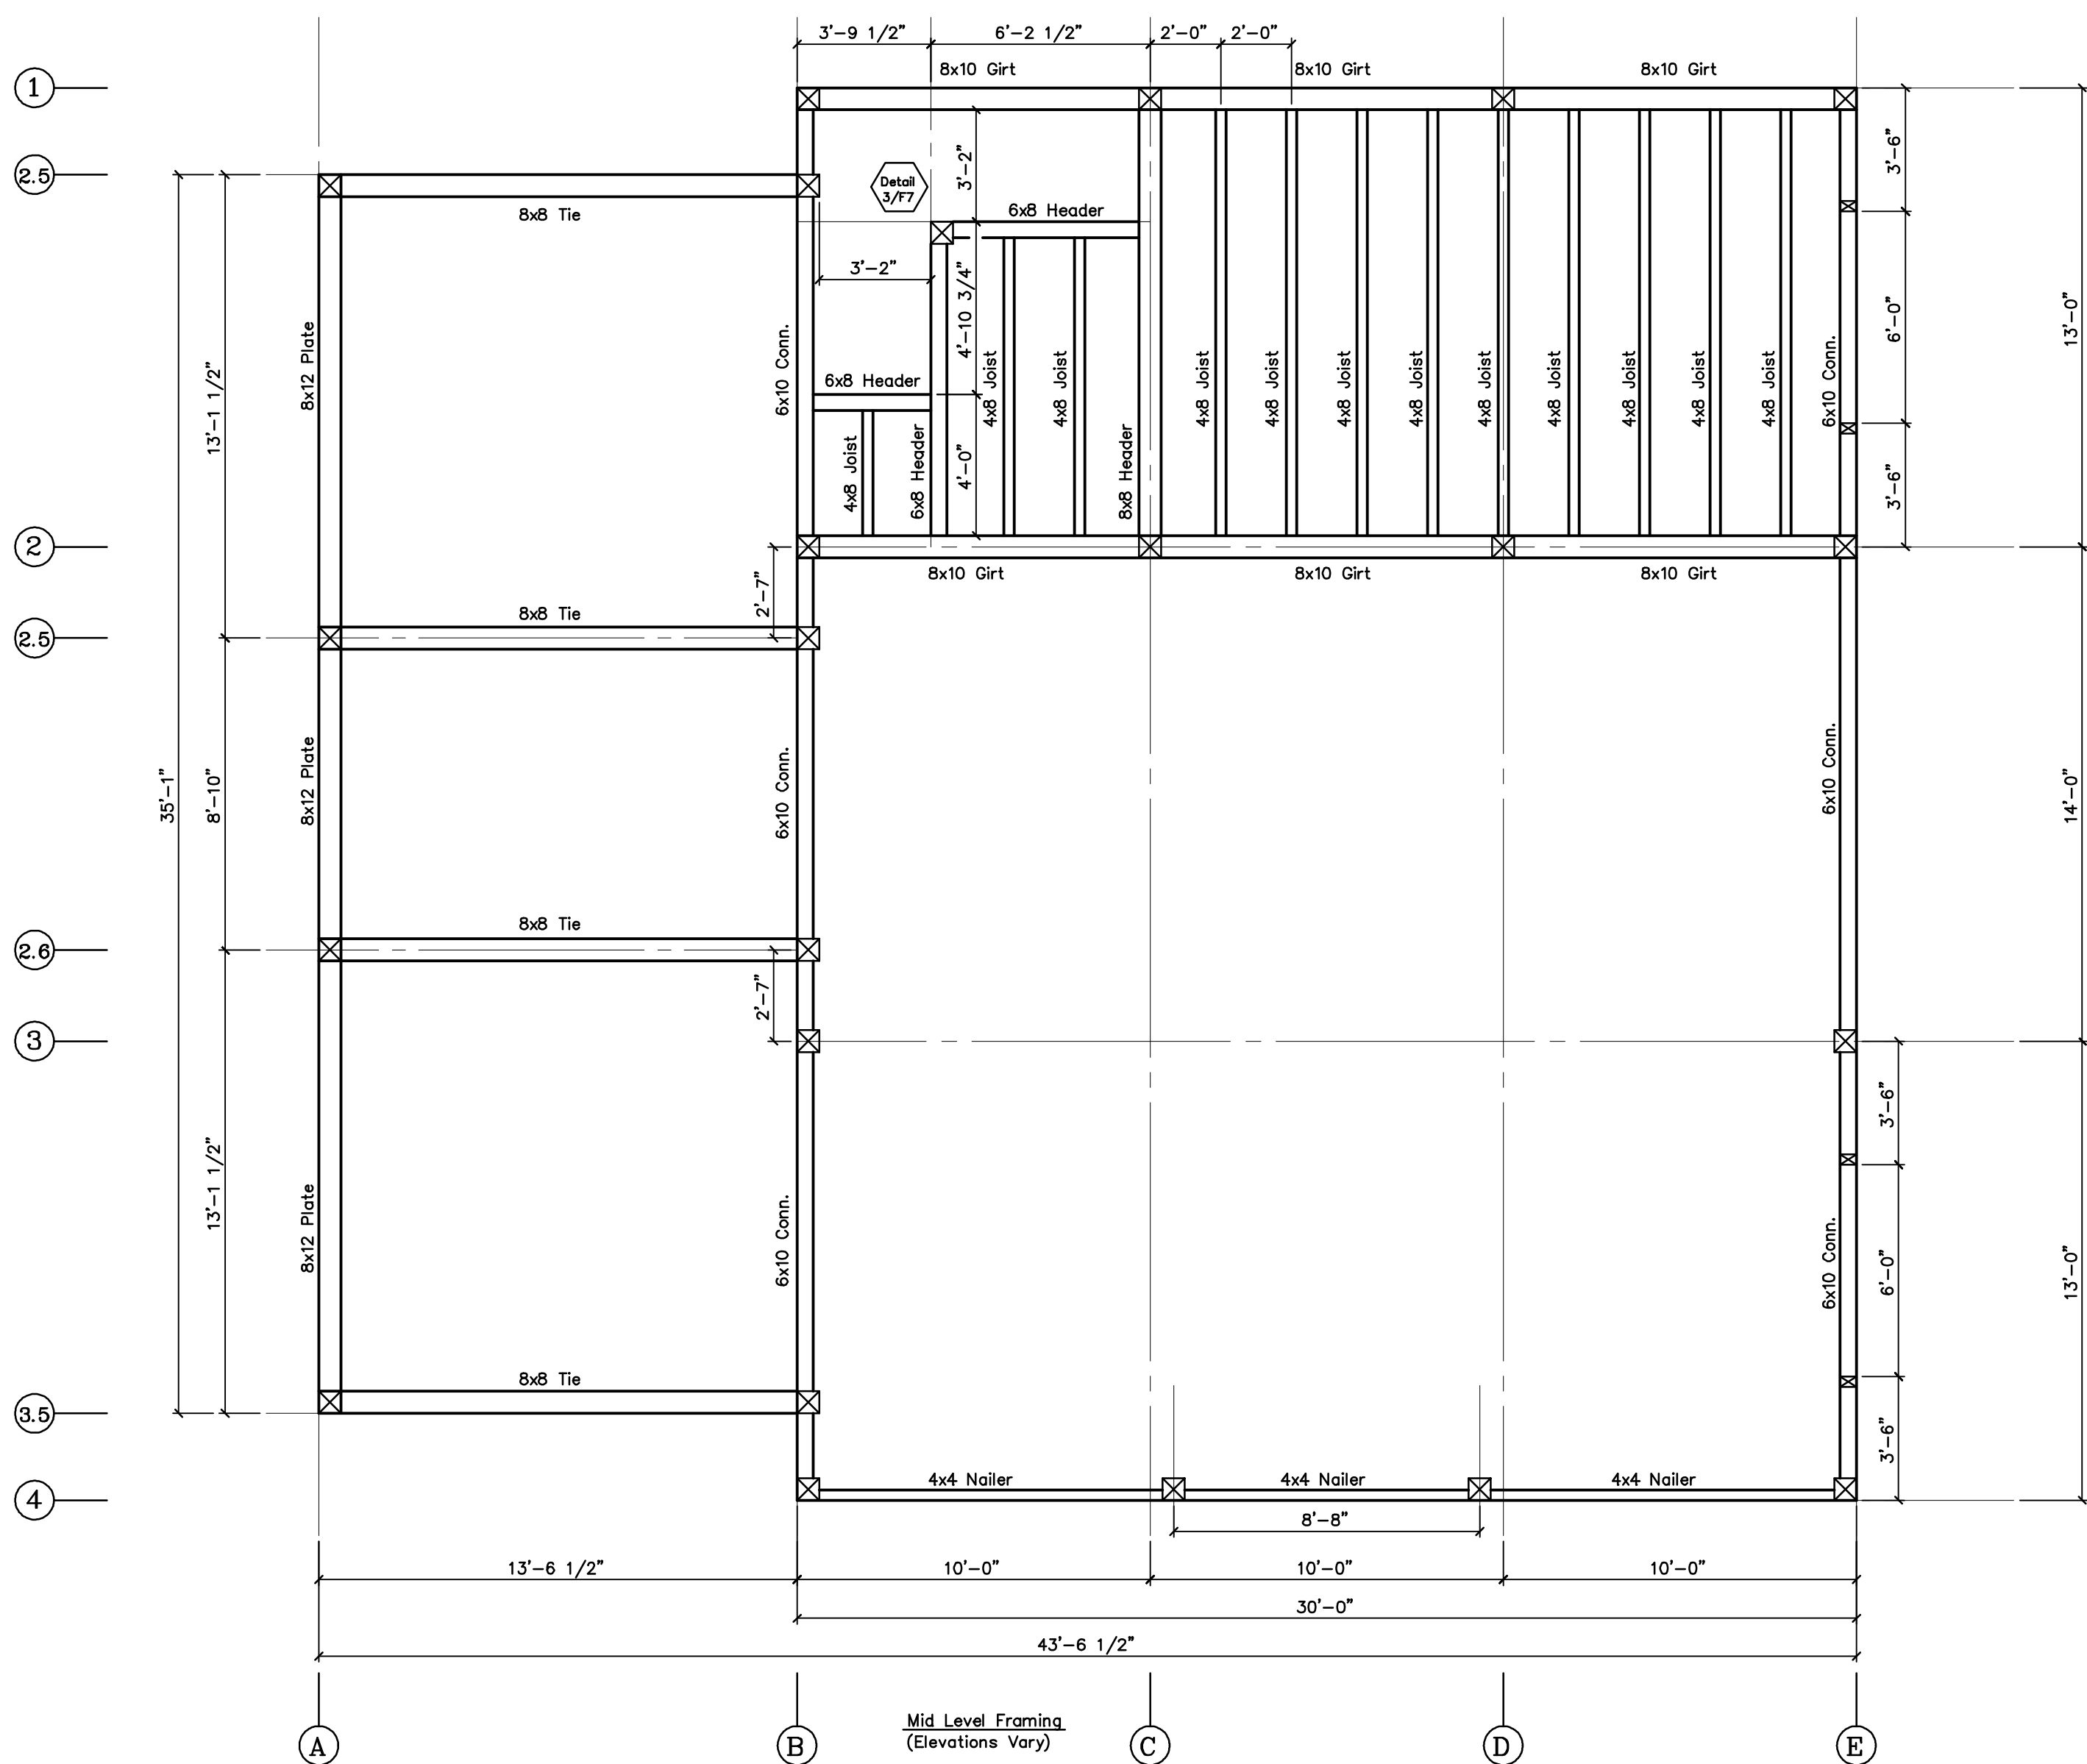


Architect & Contractor to provide all rough openings for windows & doors

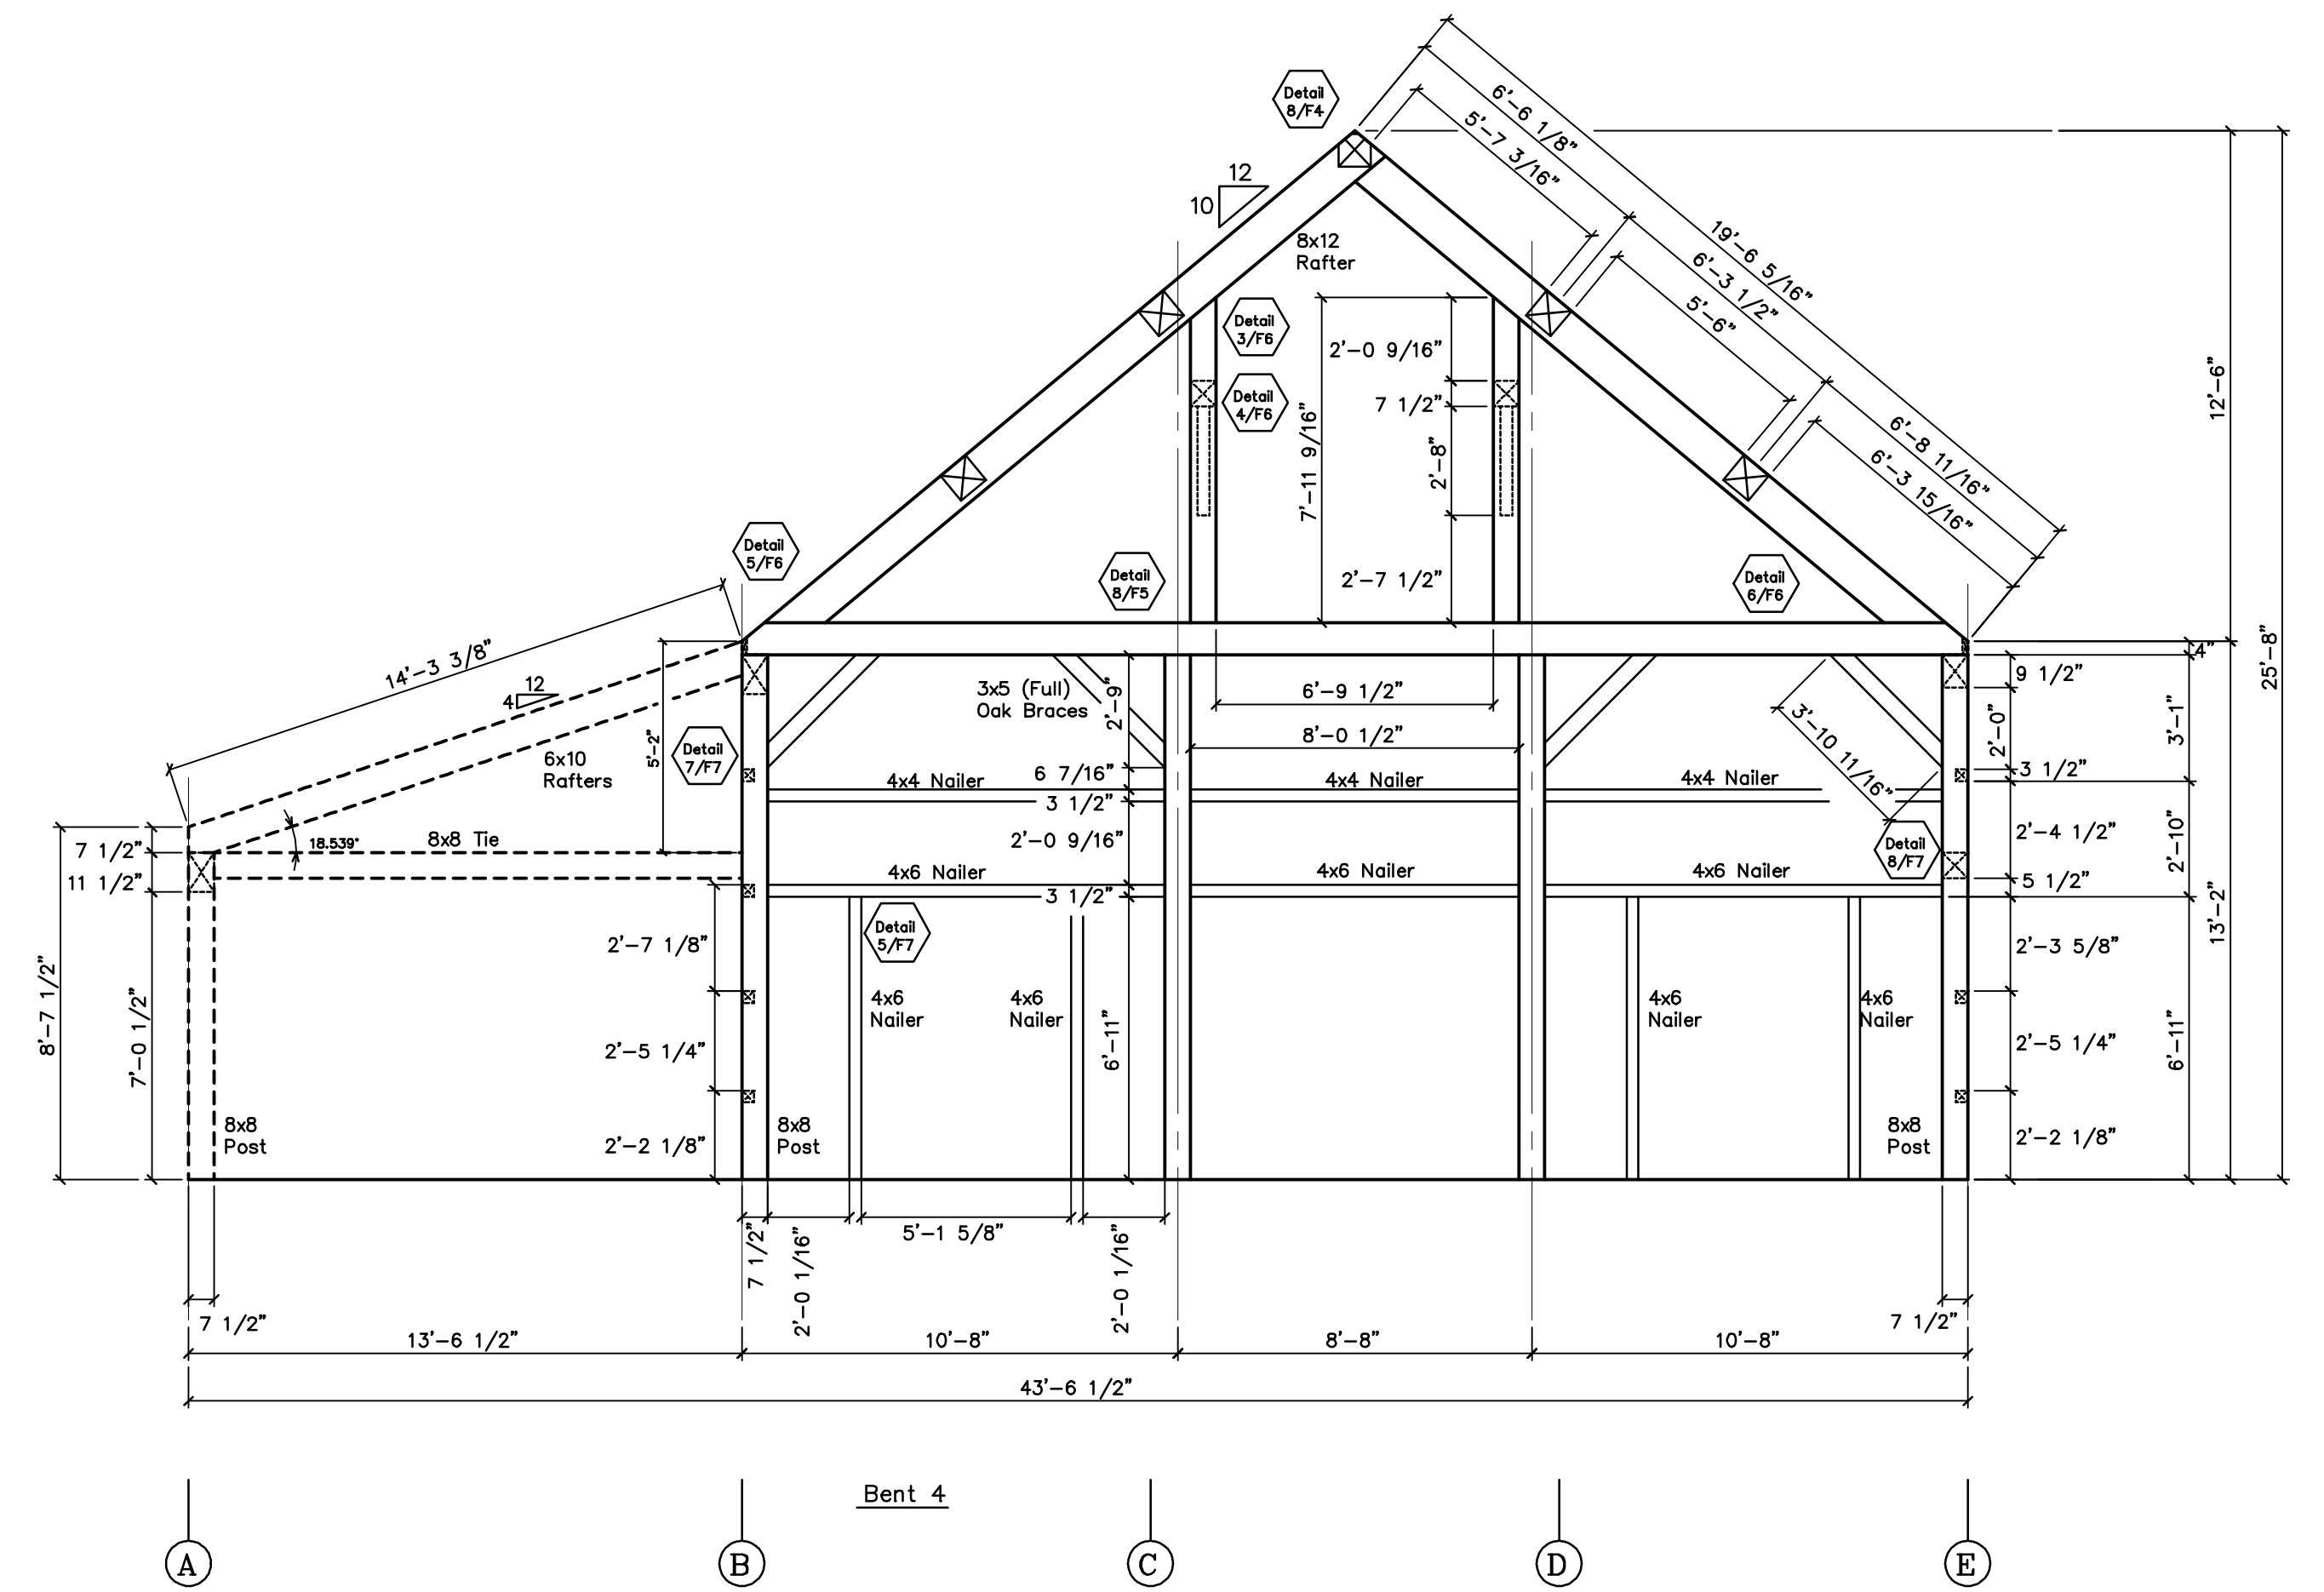

REVISIONS	BY
9/6/06	PJZ
9/19/06	PJZ
RED LINE CHECK	
BY:	DATE:

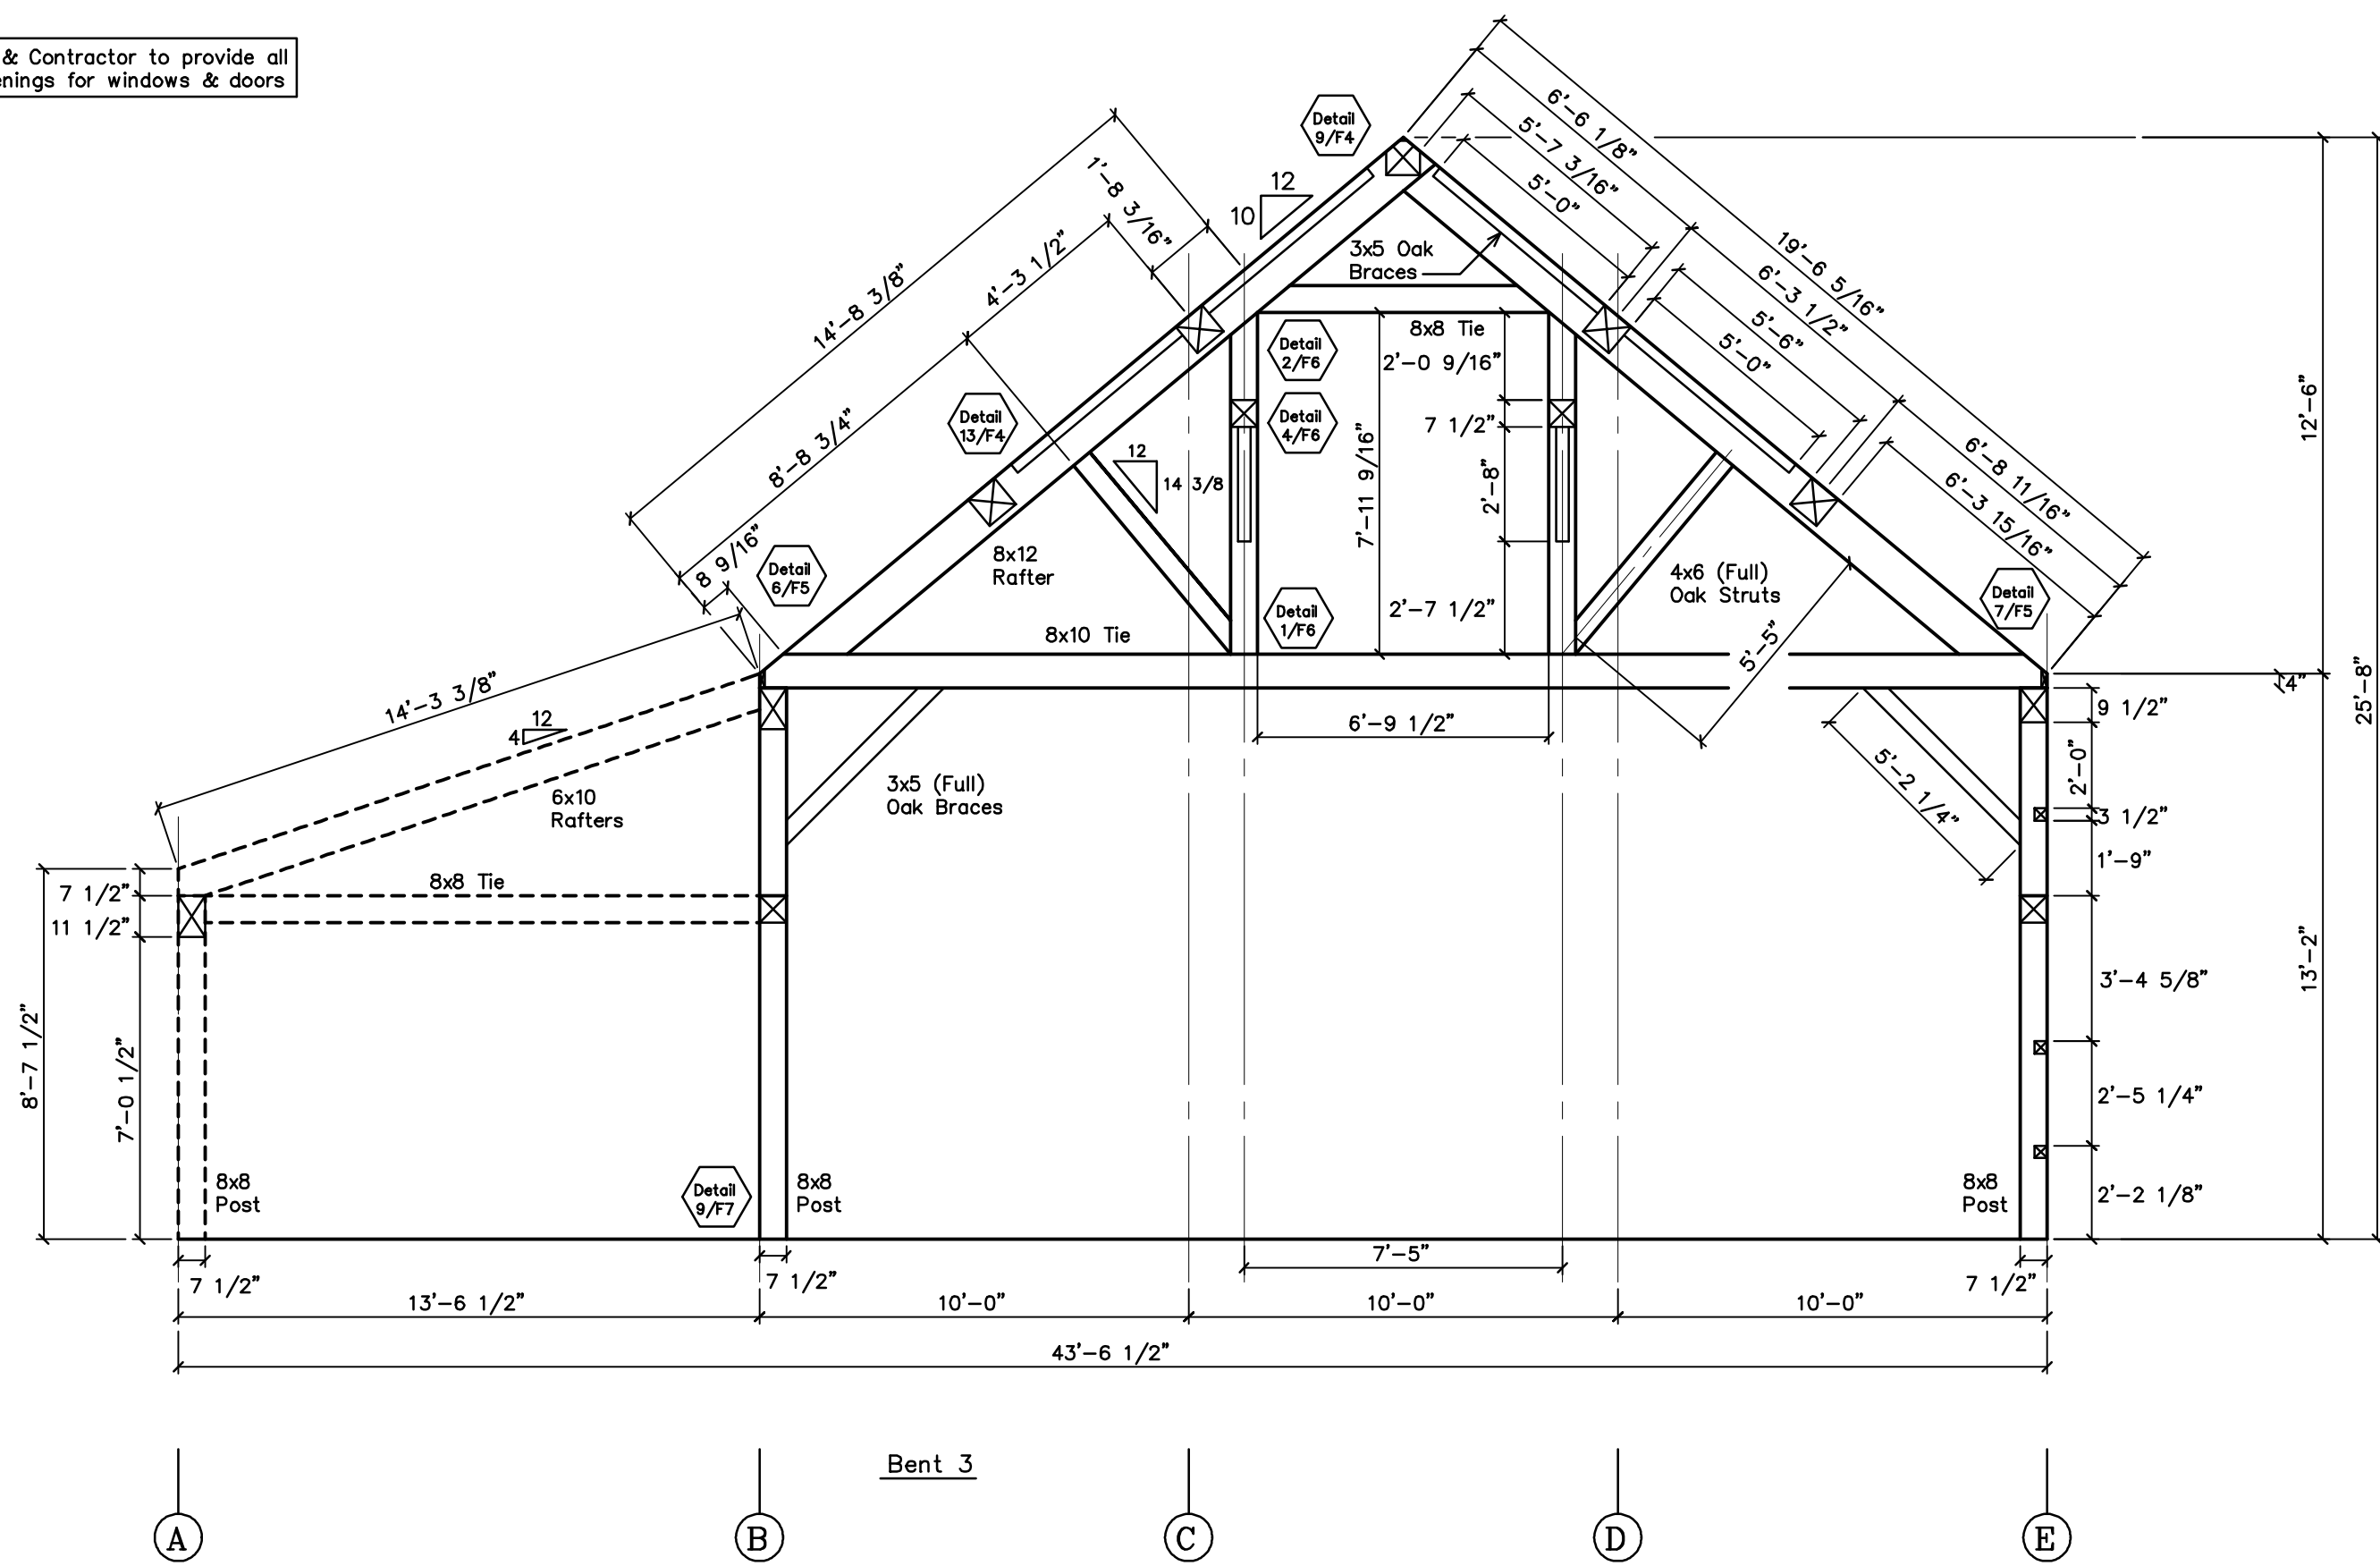

SHOP DRAWINGS  
Bents 3 & 4  
Joist Plan  
Roof Plan

For Fabrication

PROJECT: Sands Barn  
Dublin, NH

DRAWN: D.F.  
CHECKED:  
DATE: 2/3/06  
SCALE: 1/4" = 1'-0"  
JOB NO.:  
SHEET

F-2  
OF SHEETS