





Customer:
Project number:

Customer:
Project number:

Timbers to be Douglas Fir #1 & Better S4S
Pegs to be 1" Birch
All edges to have 1/2" chamfer
One coat of stain, oil or urethane to be shop applied
on all sides.
All Bolts to be 3/4" zinc coated Grade A307.
All Steel to be A36 and to be shop primed flat black.

- 1) Architect and/or Structural Engineer of Record is responsible to review and approve design loads.
- 2) The heavy timber trusses and/or frame is designed for gravity loads only and not as part of the main lateral force resisting system. The main lateral force resisting system is the responsibility of others.
- 3) The following design loads are based on the loads provided by the Structural Engineer of Record on the Structural Drawing Sheet S1

ROOF LOADS		VALUE
Live Load		30 psf
Dead Load		15 psf + self weight
FLOOR LOADS		
Live Load		n/a
Dead Load		n/a
ROOF SNOW LOADS		
Pg		30 psf
Pf		n/a
Ce		1
Ct		1
I		1
Snow Drift & Unbalanced Snow		As applicable
WIND LOADS		
Basic Wind Speed		110 mph (3sec gust)
Building Category		II
I		1.0
Building Classification		Enclosed
Exposure		B
Internal Pressure Coefficient		+ - 0.18

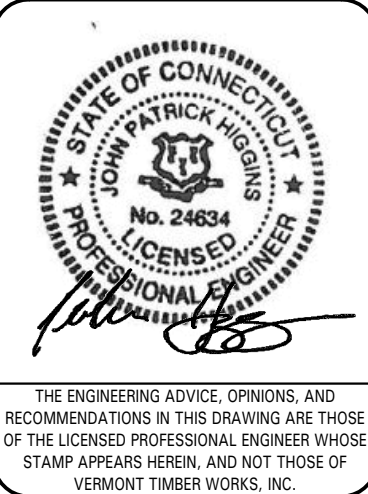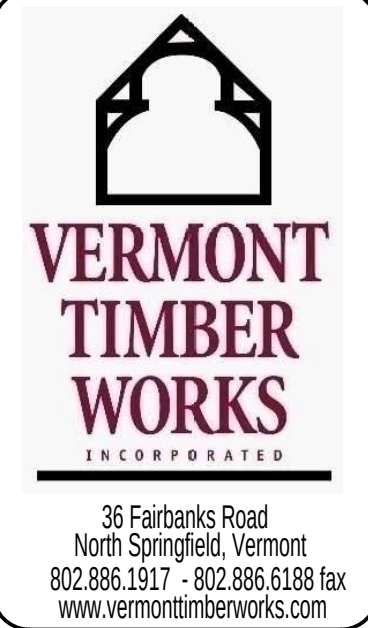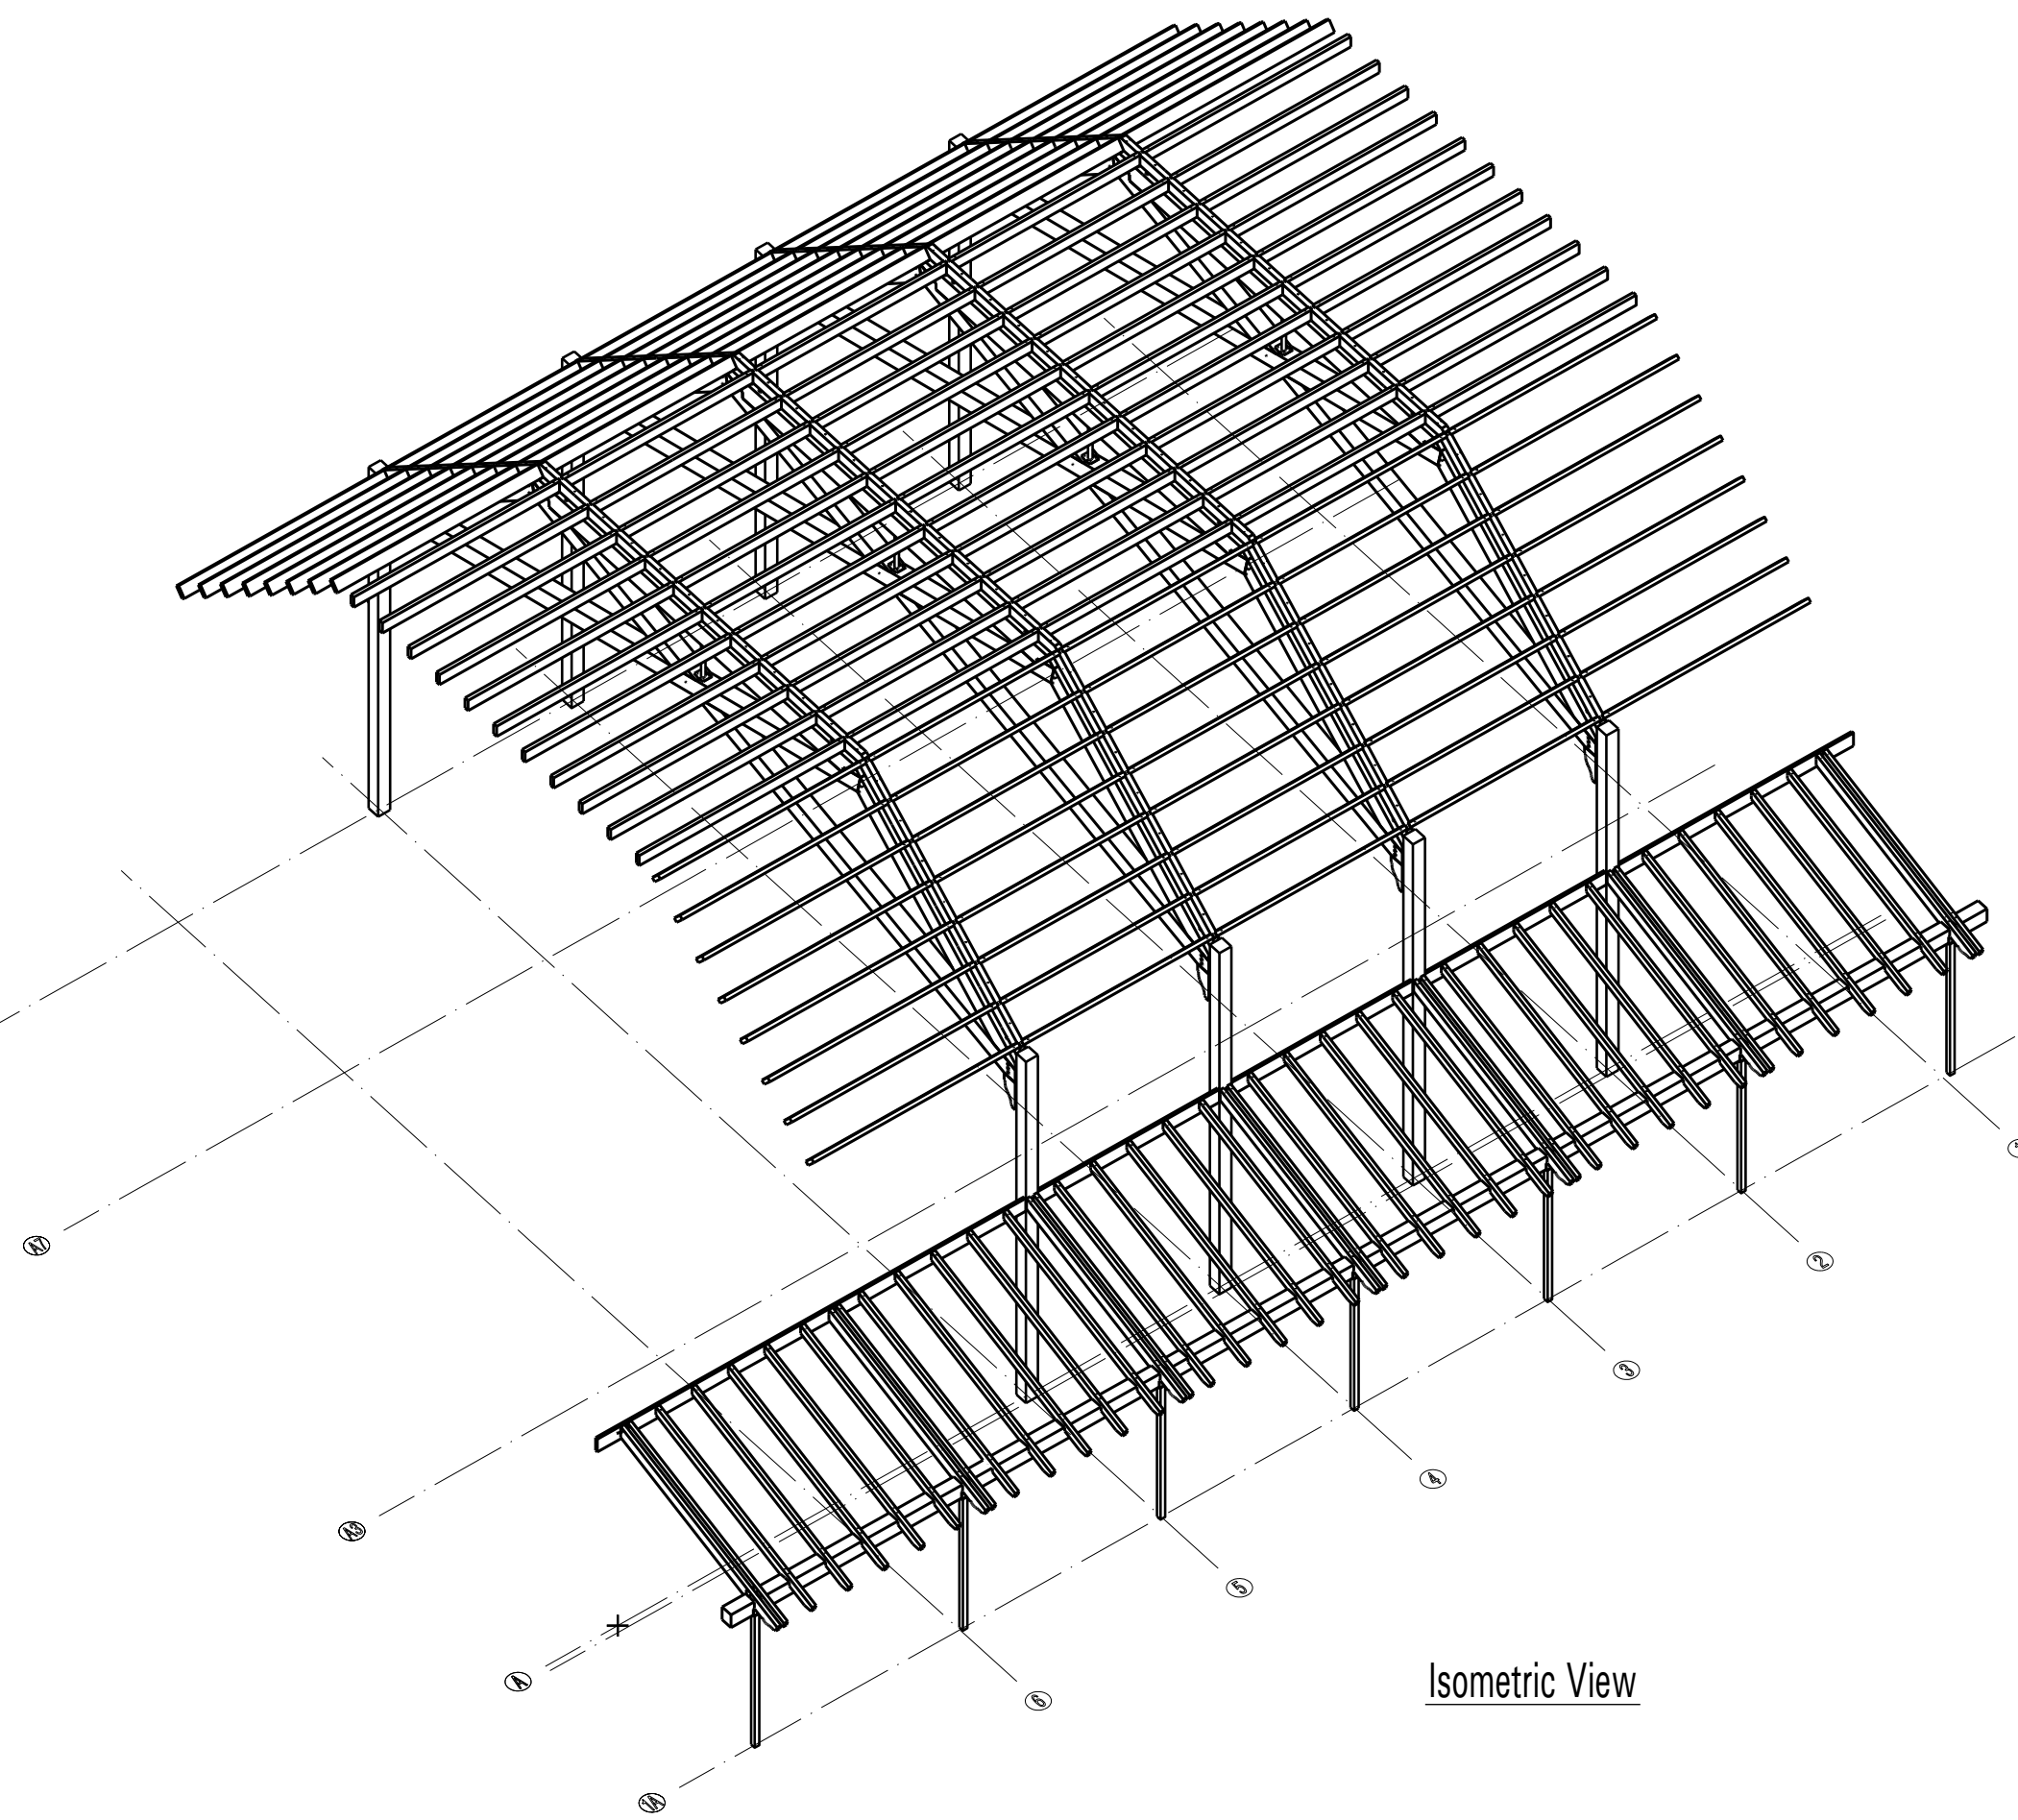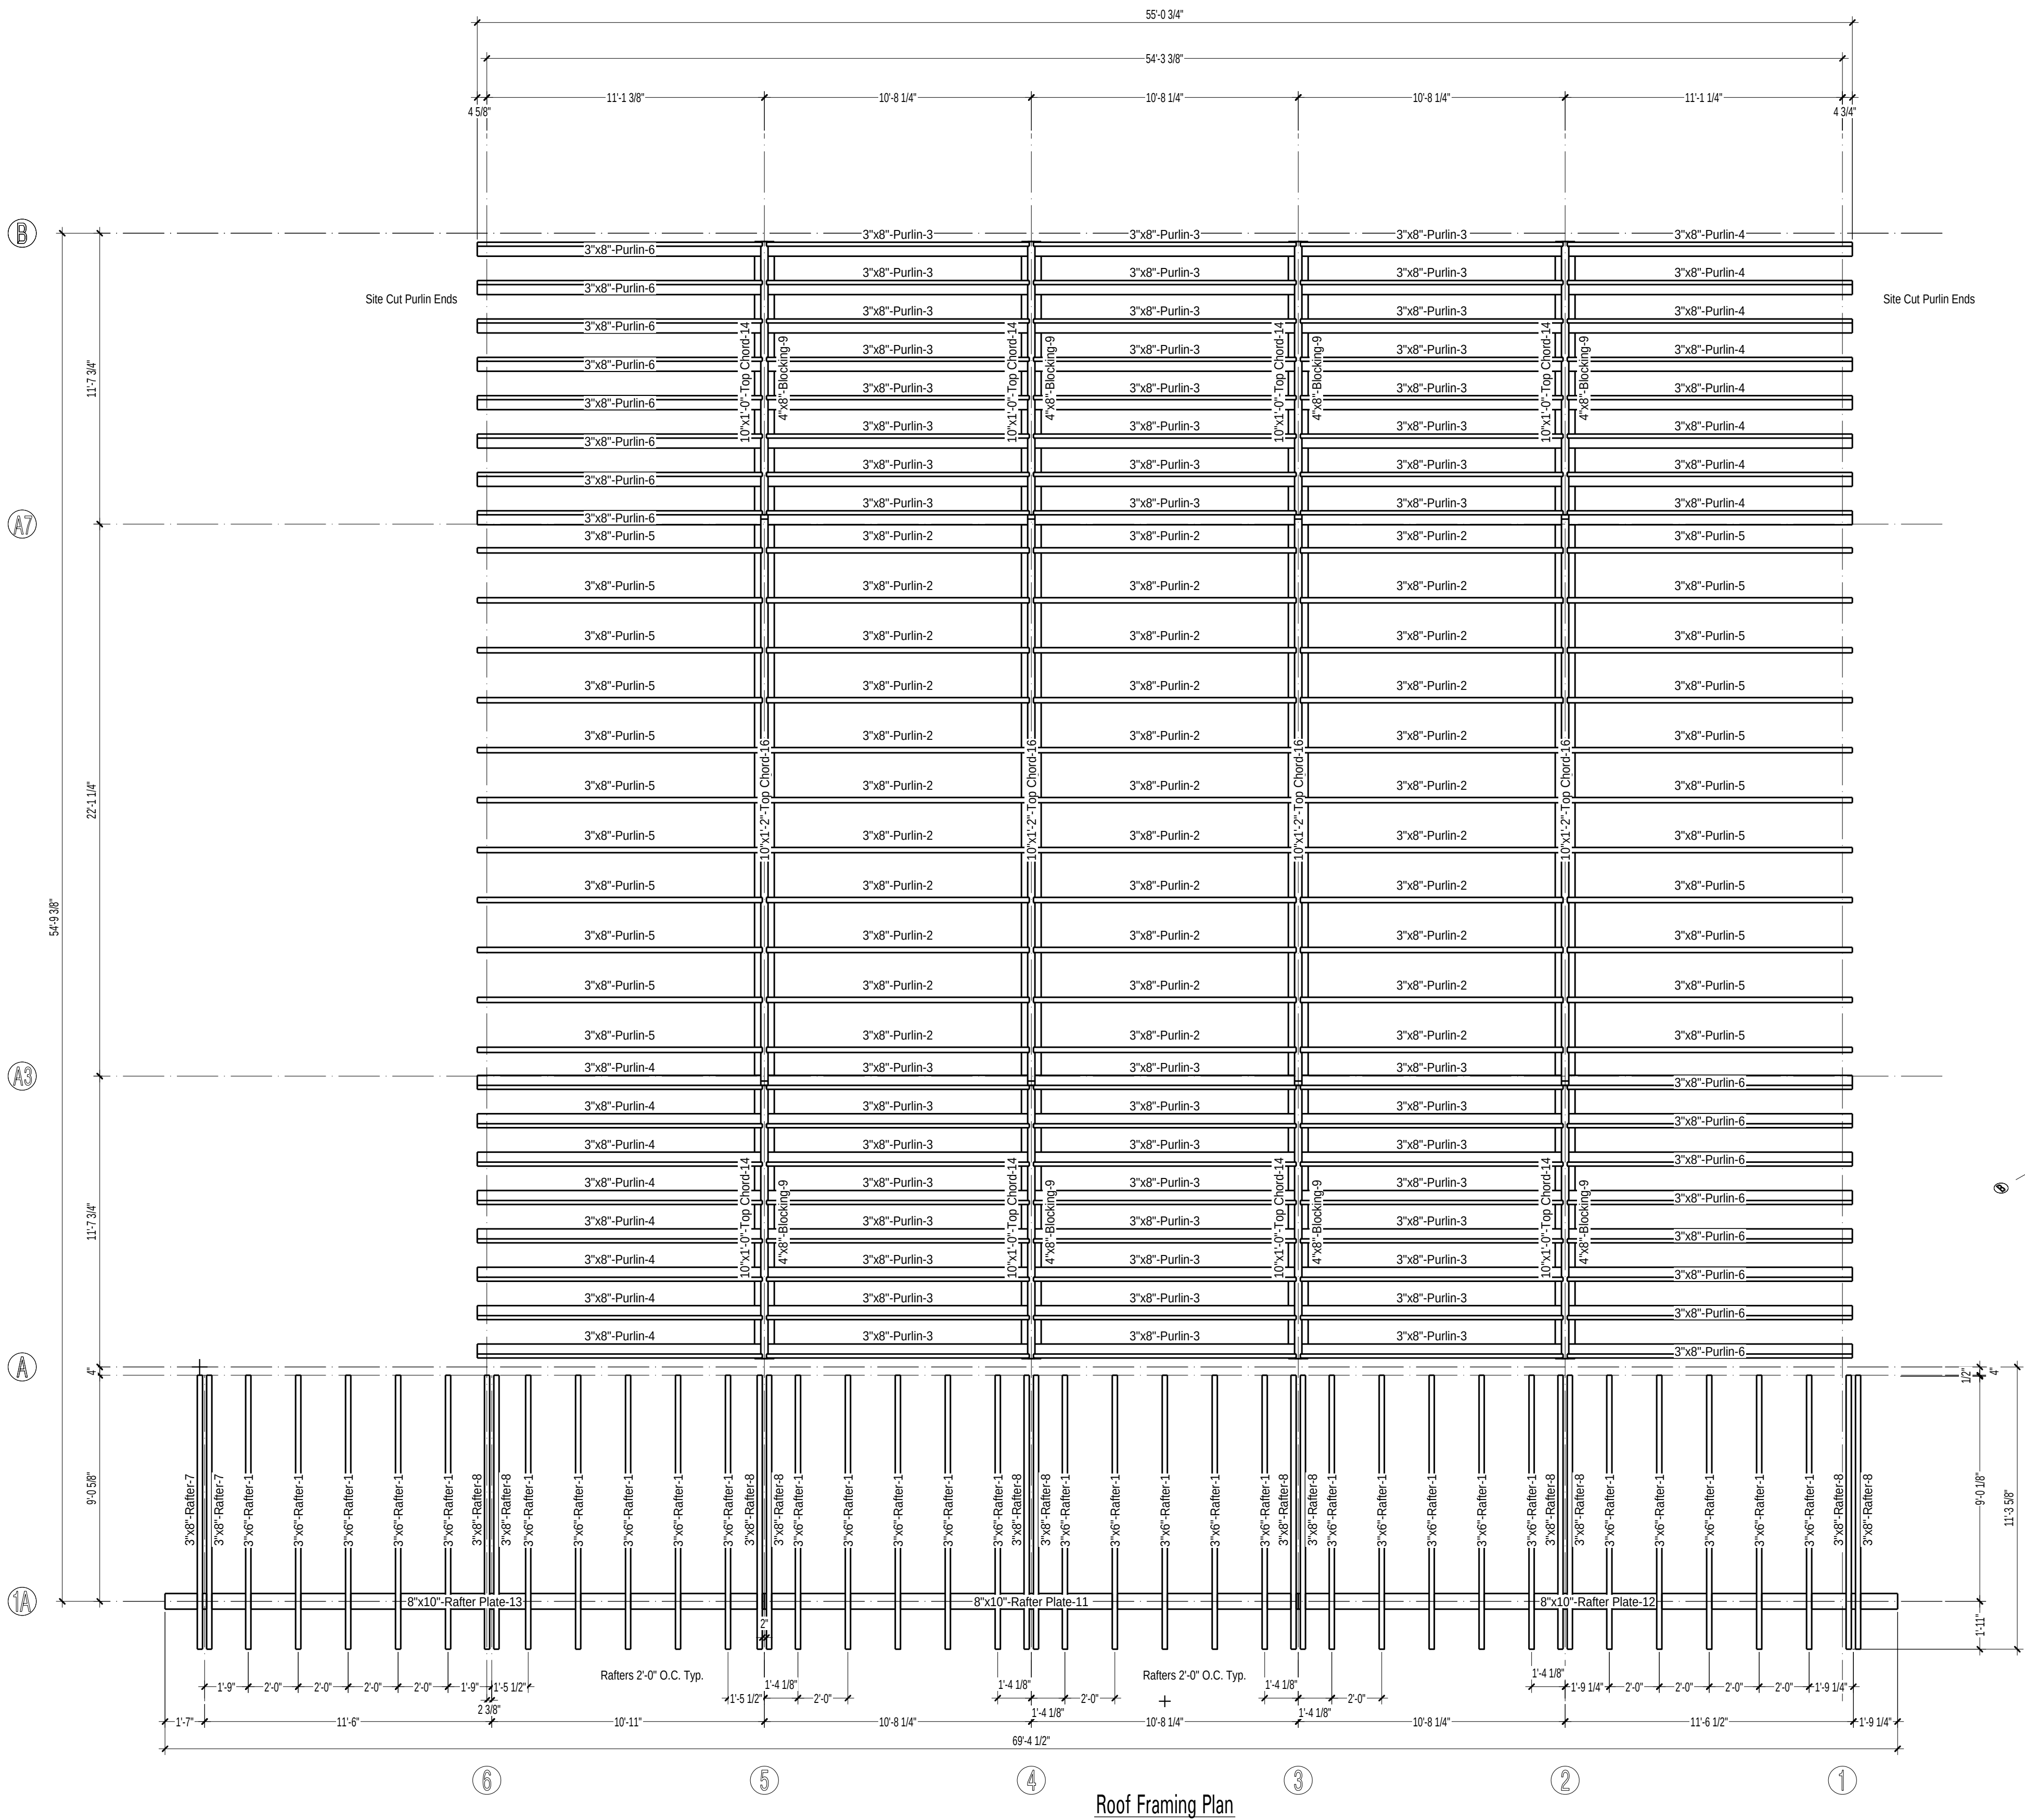

Framing Plan
Bent Profile
X

**Project: Christ & Holy Trinity Episcopal Church
Timber Trusses & Cloister Framing
Westport, CT**

Drawn By: df
Checked By: DF
Scale: 1/4" = 1'-0"
Date: 8/16/10
Plot Date: 09-28-1

[illegible]

SHEET

F-1

COPYRIGHT VERMONT TIMBER WORKS, INC.
THIS DRAWING MAY BE UTILIZED ONLY FOR THE
WORK SHOWN HEREIN AT THE SITE SPECIFIED. ANY
OTHER USE OF THIS DRAWING INCLUDING, WITHOUT
LIMITATION, ANY REPRODUCTION OR ALTERATION
OF THIS ARCHITECTURAL WORK WITHOUT THE
PRIOR WRITTEN APPROVAL OF VERMONT TIMBER
WORKS, INC. IS A VIOLATION OF LAW AND
IS PROHIBITED

Customer:
Project number:


Customer: _____
Project number: _____

Customer:
Project number:

Project description:

No.	PL	Name	Material	Quantity	List width [inch]	List height [inch]	List length [inch]	Real Length [inch]
32	Pipe	Steel	/ 60	4	2 3/8"	2 3/8"	2' -5"	2' -5"
33	Plate	Steel		4	4"	1/4"	8"	8"
34	Plate	Steel		4	6"	2 5/16"	7"	7"
35	Plate	Steel		8	2"	6 3/8"	3' -5"	3' -5"
Sum: Total					20			

Timbers to be Douglas Fir #1 & Better S4S
Pegs to be 1" Birch
All edges to have 1/2" chamfer
One coat of stain, oil or urethane to be shop applied
on all sides.
All Bolts to be 3/4" zinc coated Grade A307.
All Steel to be A36 and to be shop primed flat black

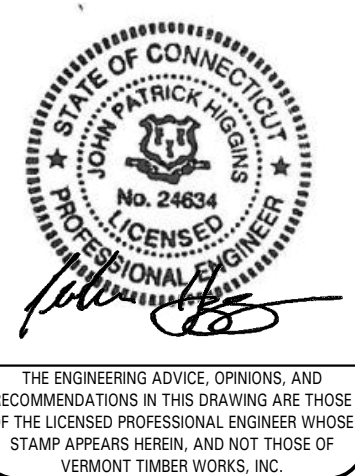



























Project: Christ & Holy Trinity Episcopal Church
Timber Trusses & Cloister Framing
Westport, CT

[illegible]

F-3

THIS DRAWING MAY BE UTILIZED ONLY FOR THE WORK SHOWN HEREIN AT THE SITE SPECIFIED. ANY OTHER USE OF THIS DRAWING INCLUDING, WITHOUT LIMITATION, ANY REPRODUCTION OR ALTERATION OF THIS ARCHITECTURAL WORK WITHOUT THE PRIOR WRITTEN APPROVAL OF VERMONT TIMBER WORKS, INC. IS A VIOLATION OF LAW AND IS PROHIBITED.

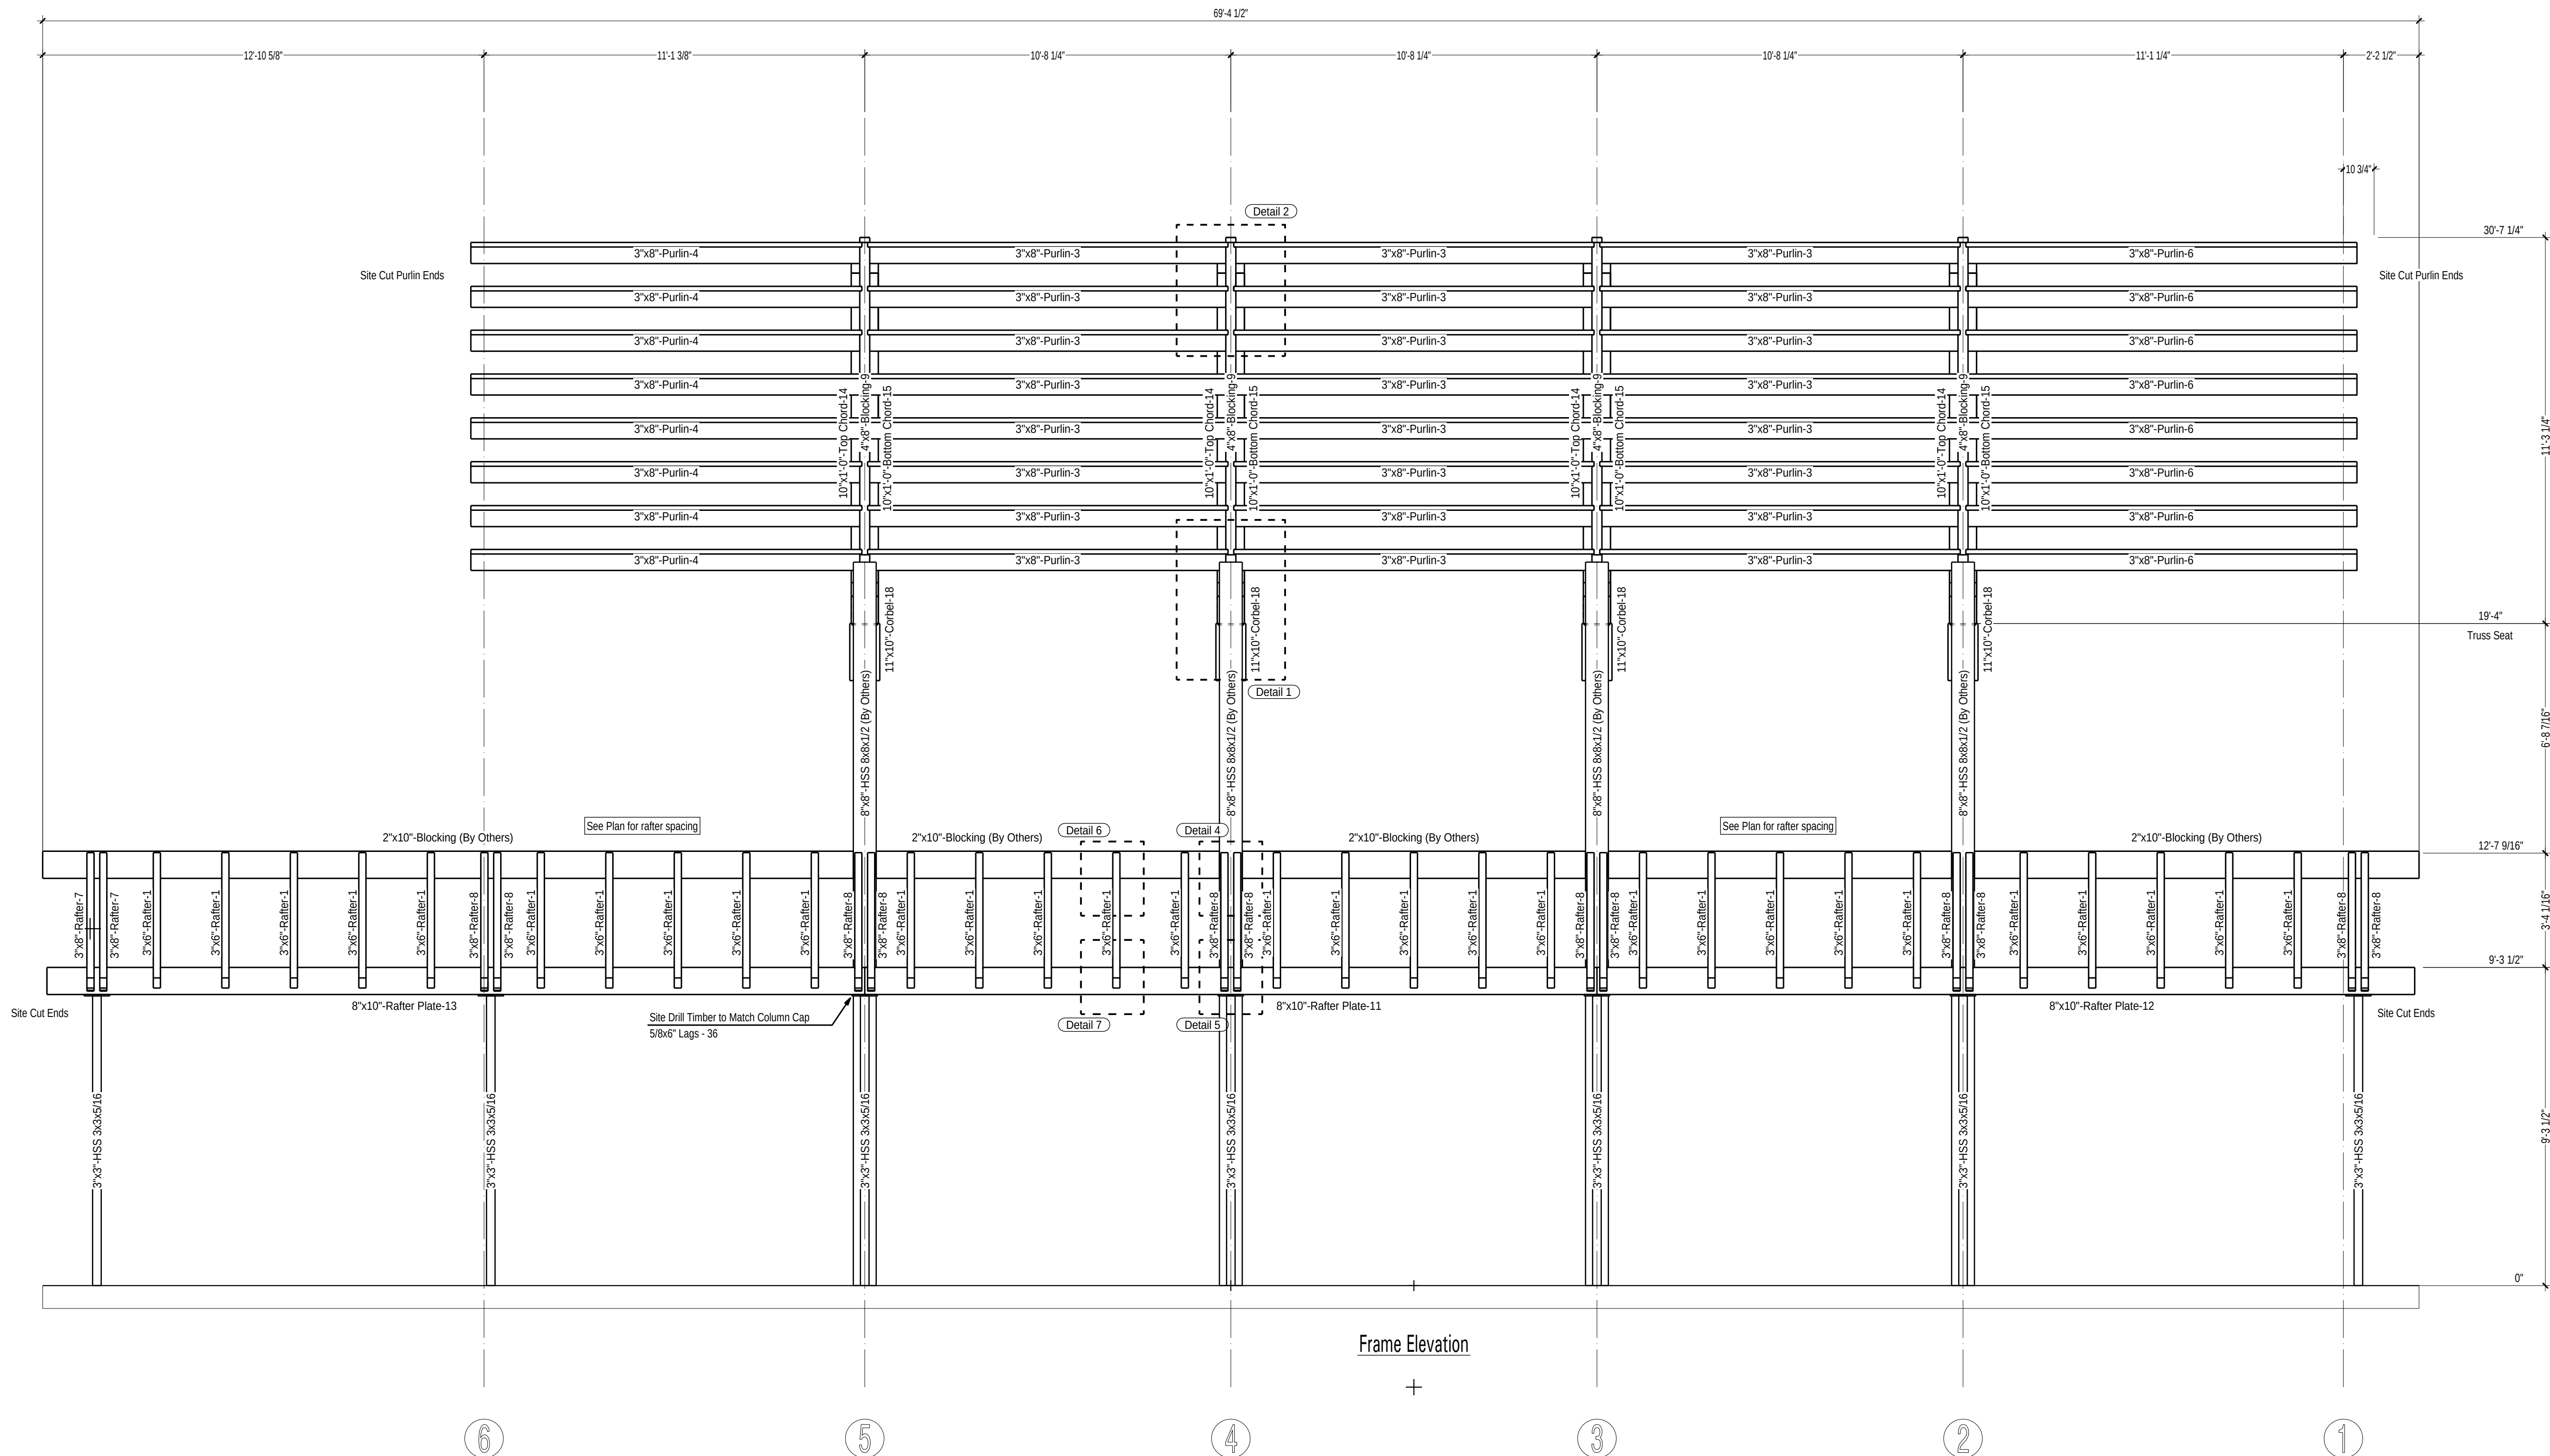

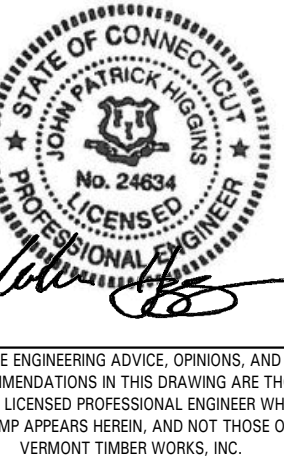            
 
 
 
 
 
 
 
 
 
 
 
 


Project: Christ & Holy Trinity Episcopal Church
Timber Trusses & Cloister Framing
Westport, CT

[illegible]

F-4

RIGHT VERMONT TIMBER WORKS, INC.
DRAWING MAY BE UTILIZED ONLY FOR THE
SHOWN HEREIN AT THE SITE SPECIFIED. ANY
USE OF THIS DRAWING INCLUDING, WITHOUT
LIMITATION, ANY REPRODUCTION OR ALTERATION
OF THIS ARCHITECTURAL WORK WITHOUT THE
WRITTEN APPROVAL OF VERMONT TIMBER
WORKS, INC. IS A VIOLATION OF LAW AND
IS PROHIBITED

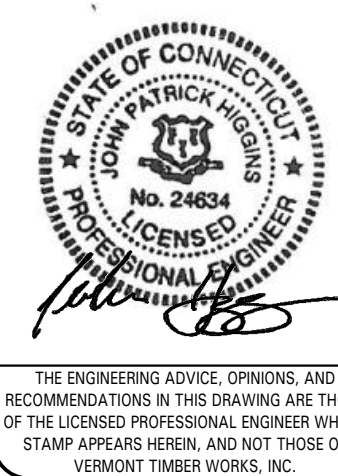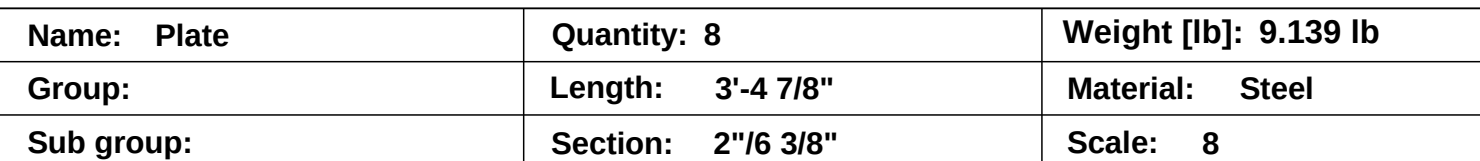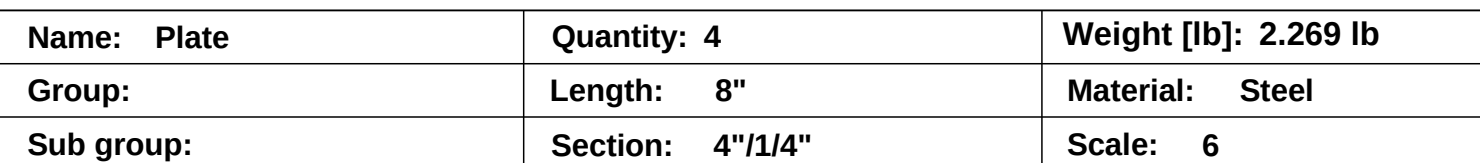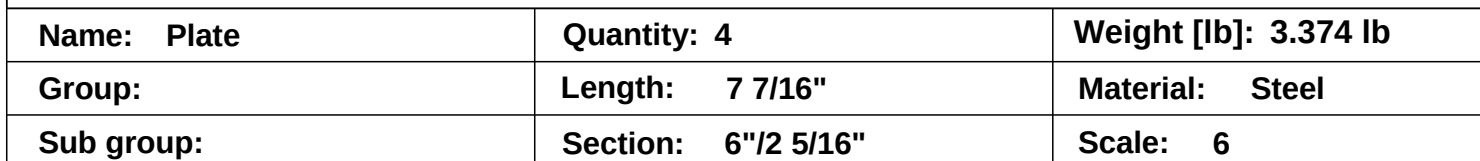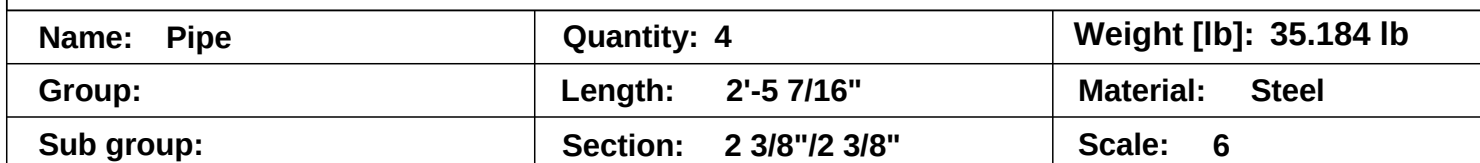
 
 
 
 
 
 
 
 


**Project: Christ & Holy Trinity Episcopal Church
Timber Trusses & Cloister Framing
Westport, CT**

[illegible]

F-5

COPYRIGHT VERMONT TIMBER WORKS, INC.
THIS DRAWING MAY BE UTILIZED ONLY FOR THE
WORK SHOWN HEREIN AT THE SITE SPECIFIED. ANY
OTHER USE OF THIS DRAWING INCLUDING, WITHOUT
LIMITATION, ANY REPRODUCTION OR ALTERATION
OF THIS ARCHITECTURAL WORK WITHOUT THE
PRIOR WRITTEN APPROVAL OF VERMONT TIMBER
WORKS, INC. IS A VIOLATION OF LAW AND
IS PROHIBITED

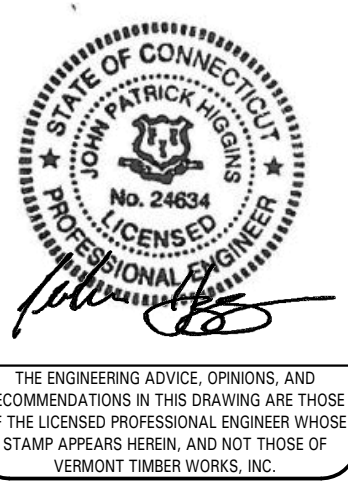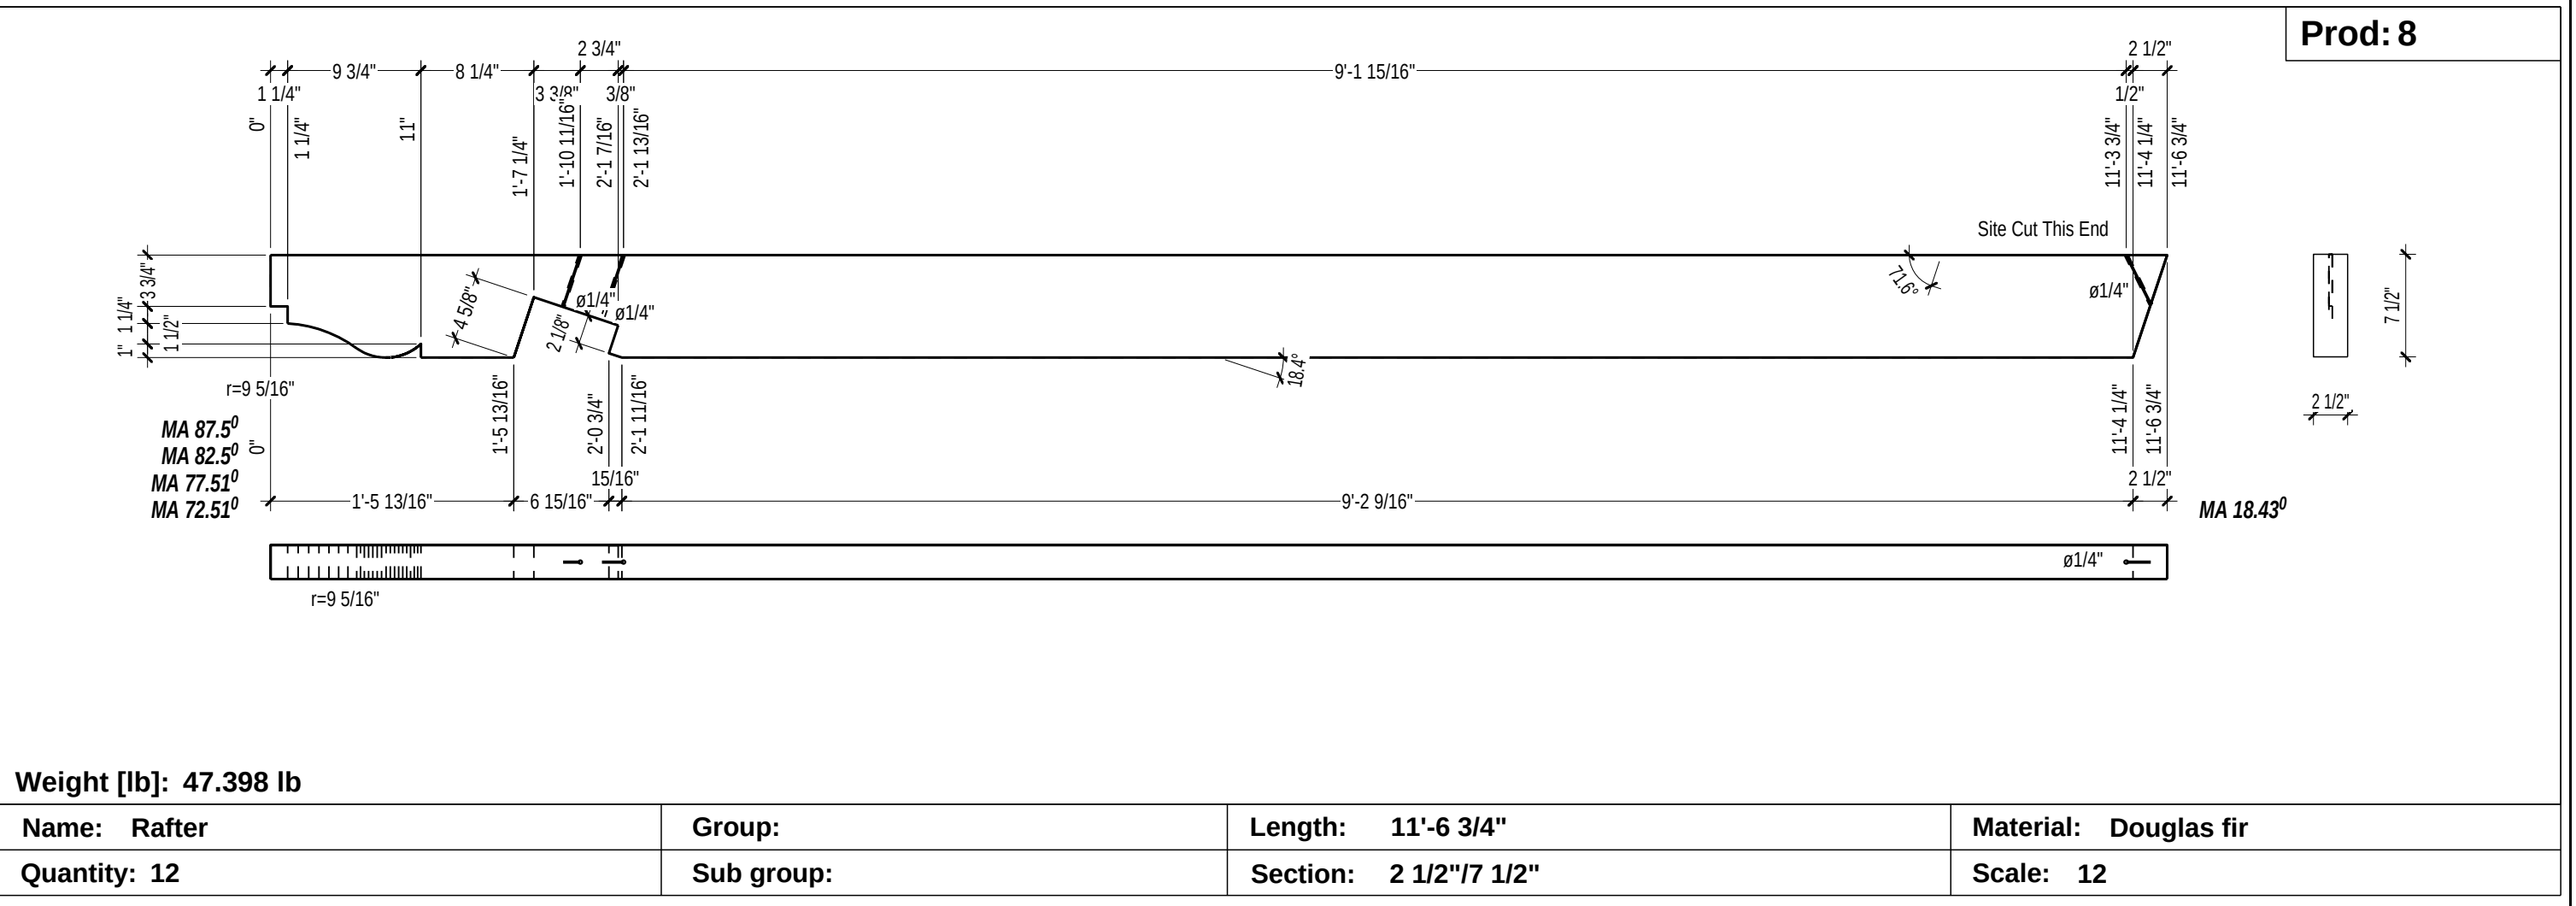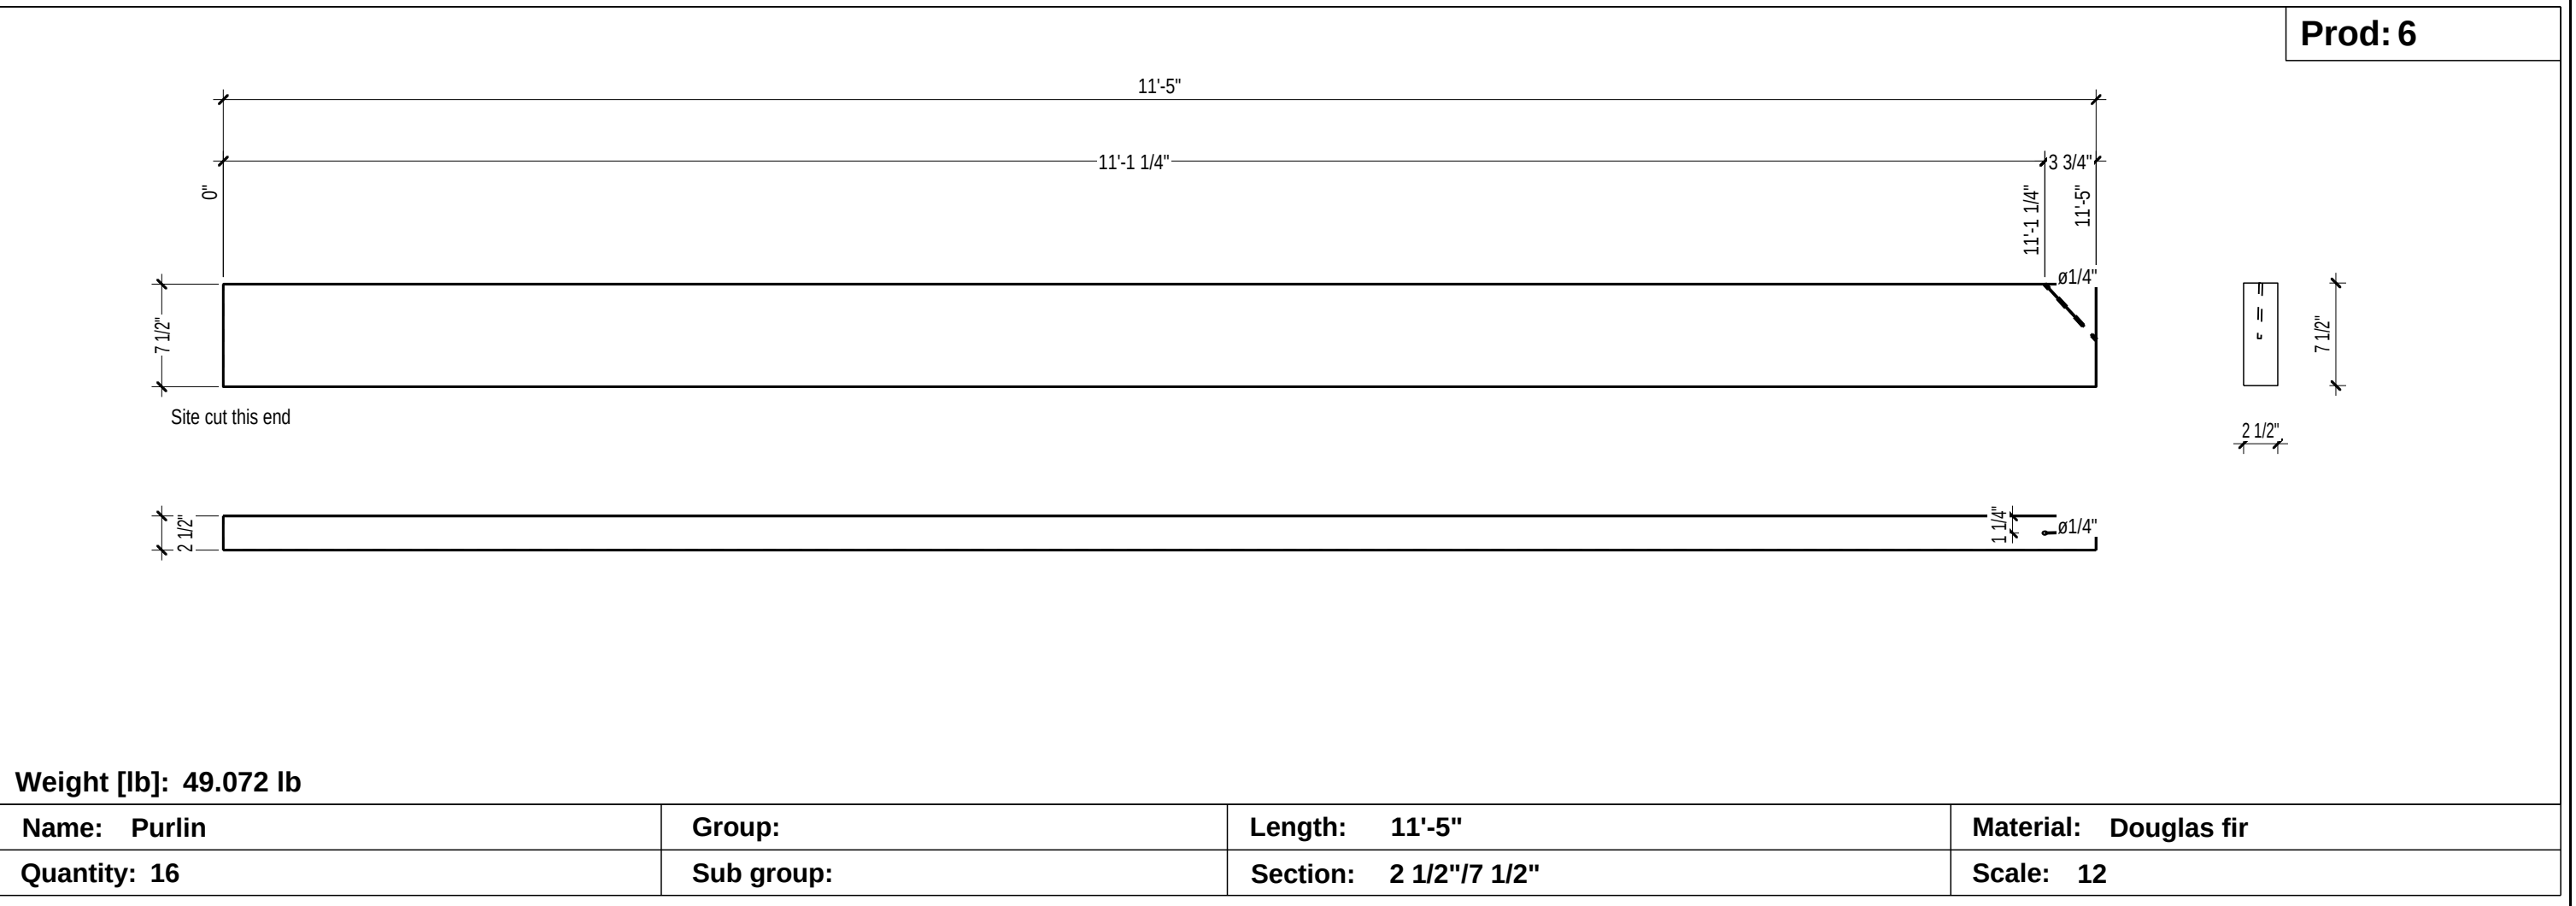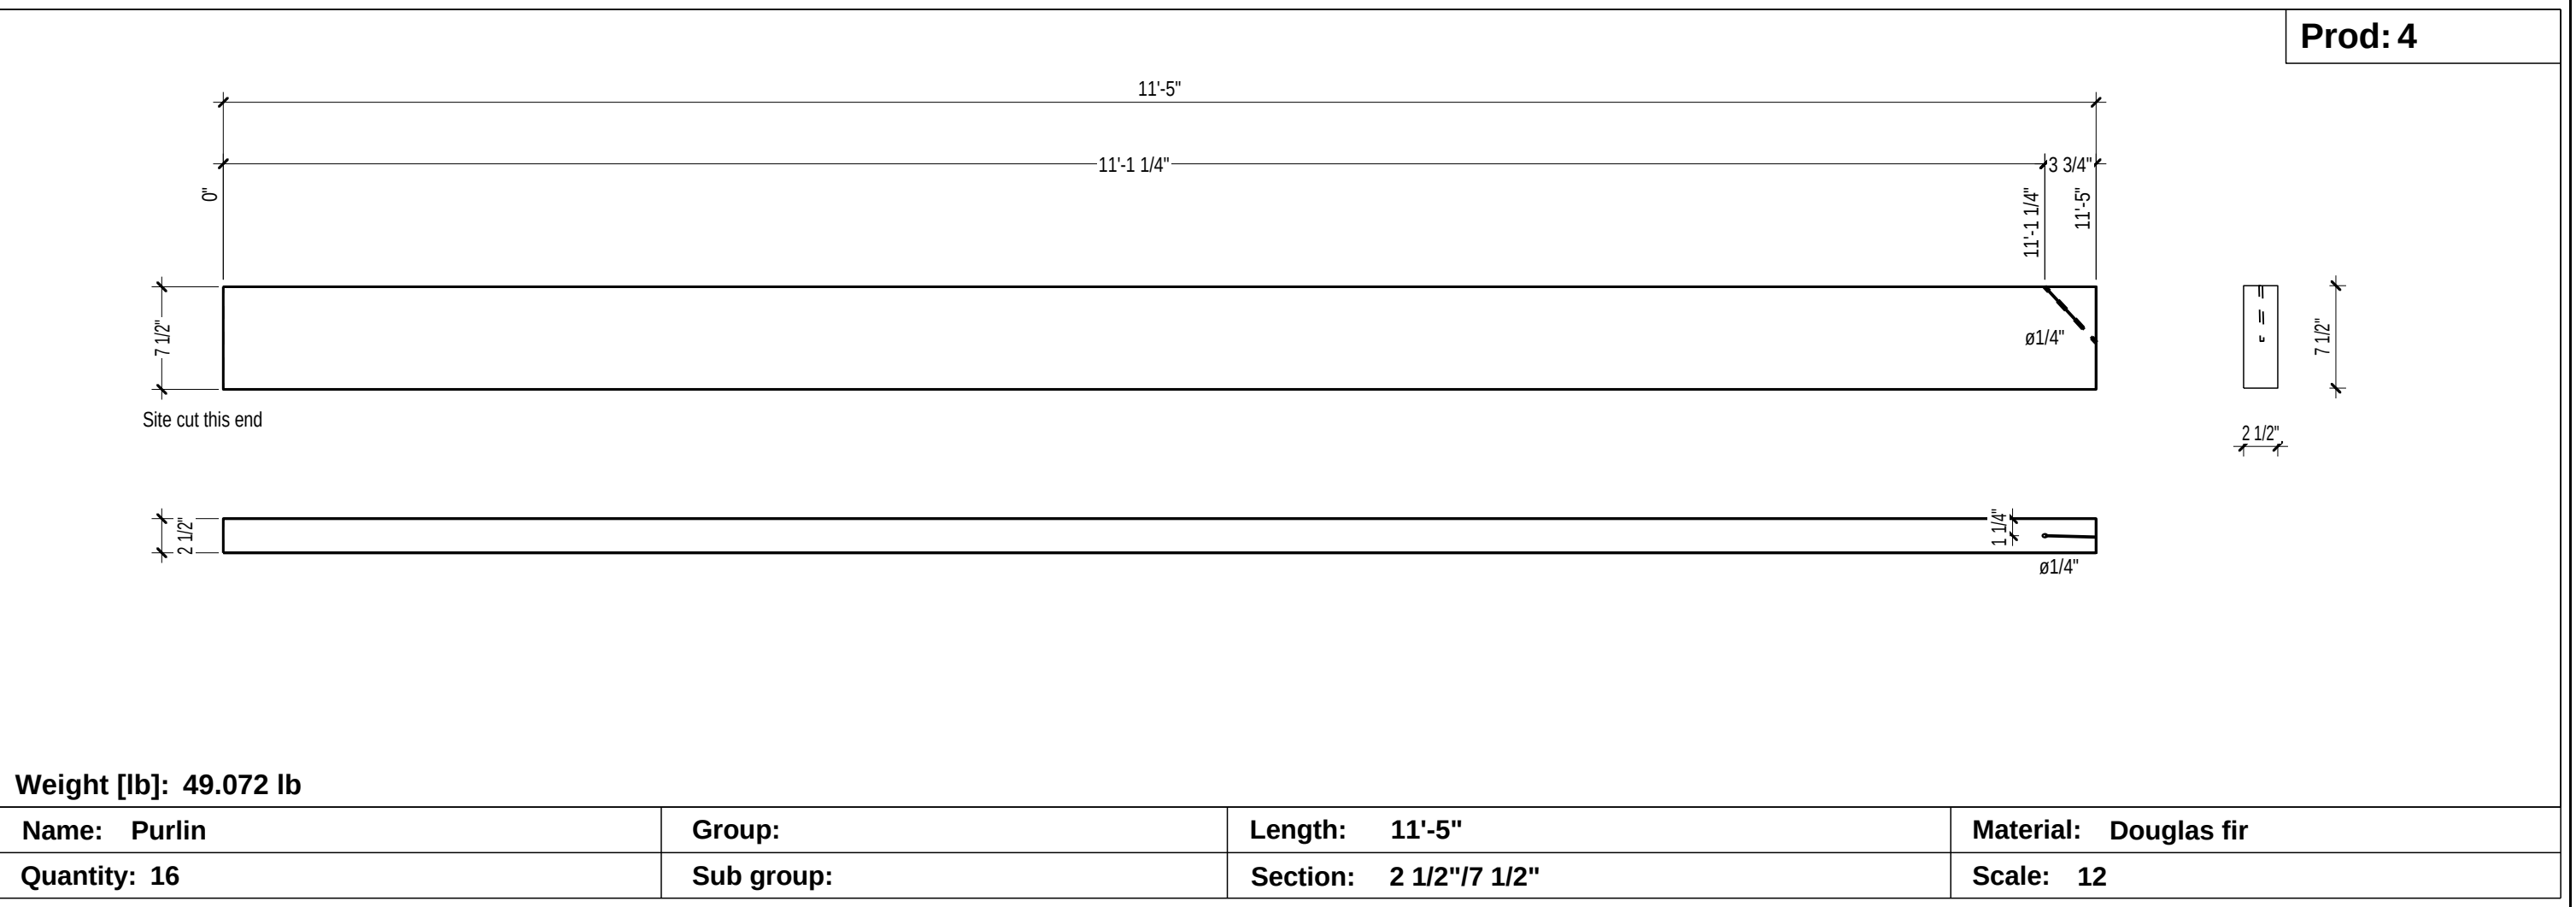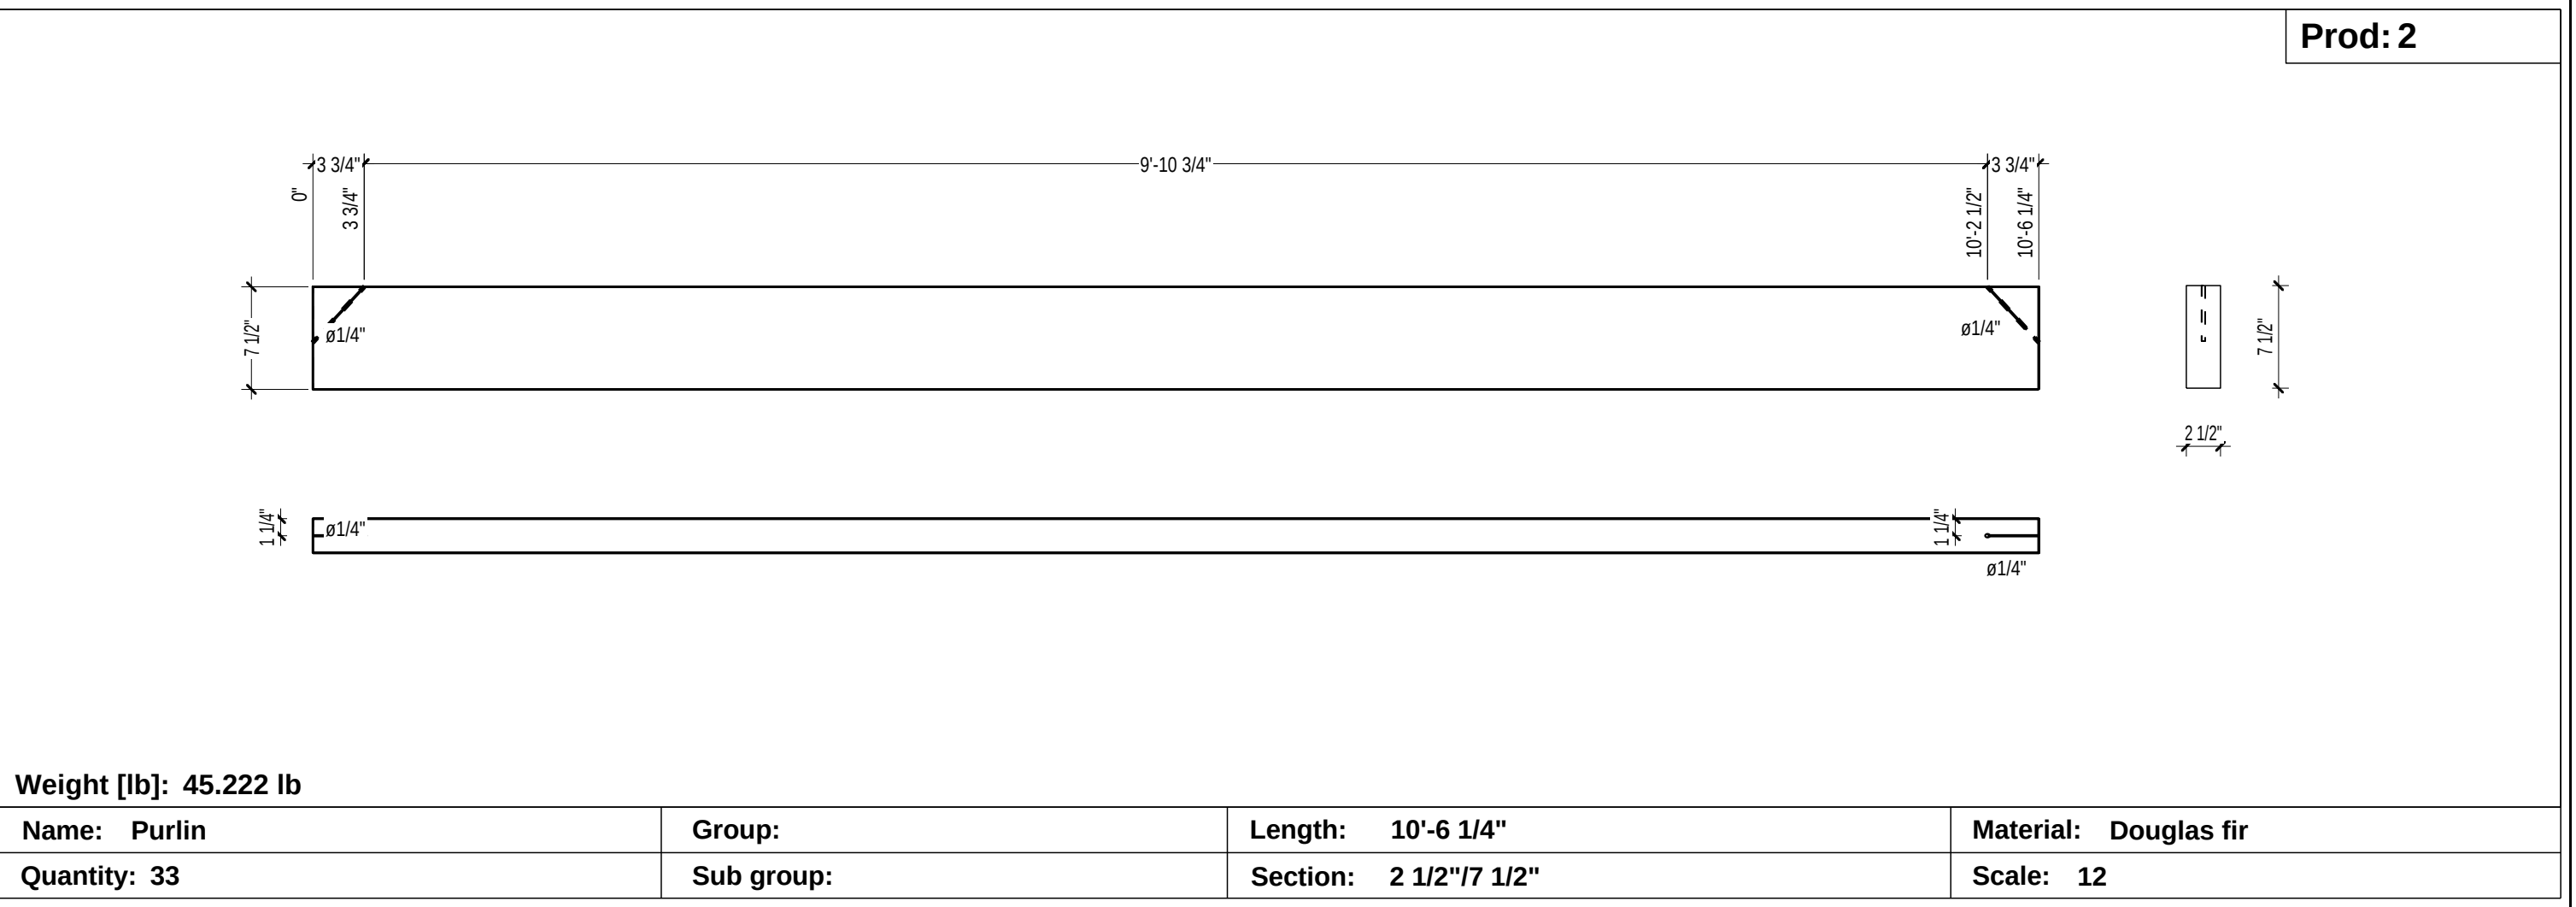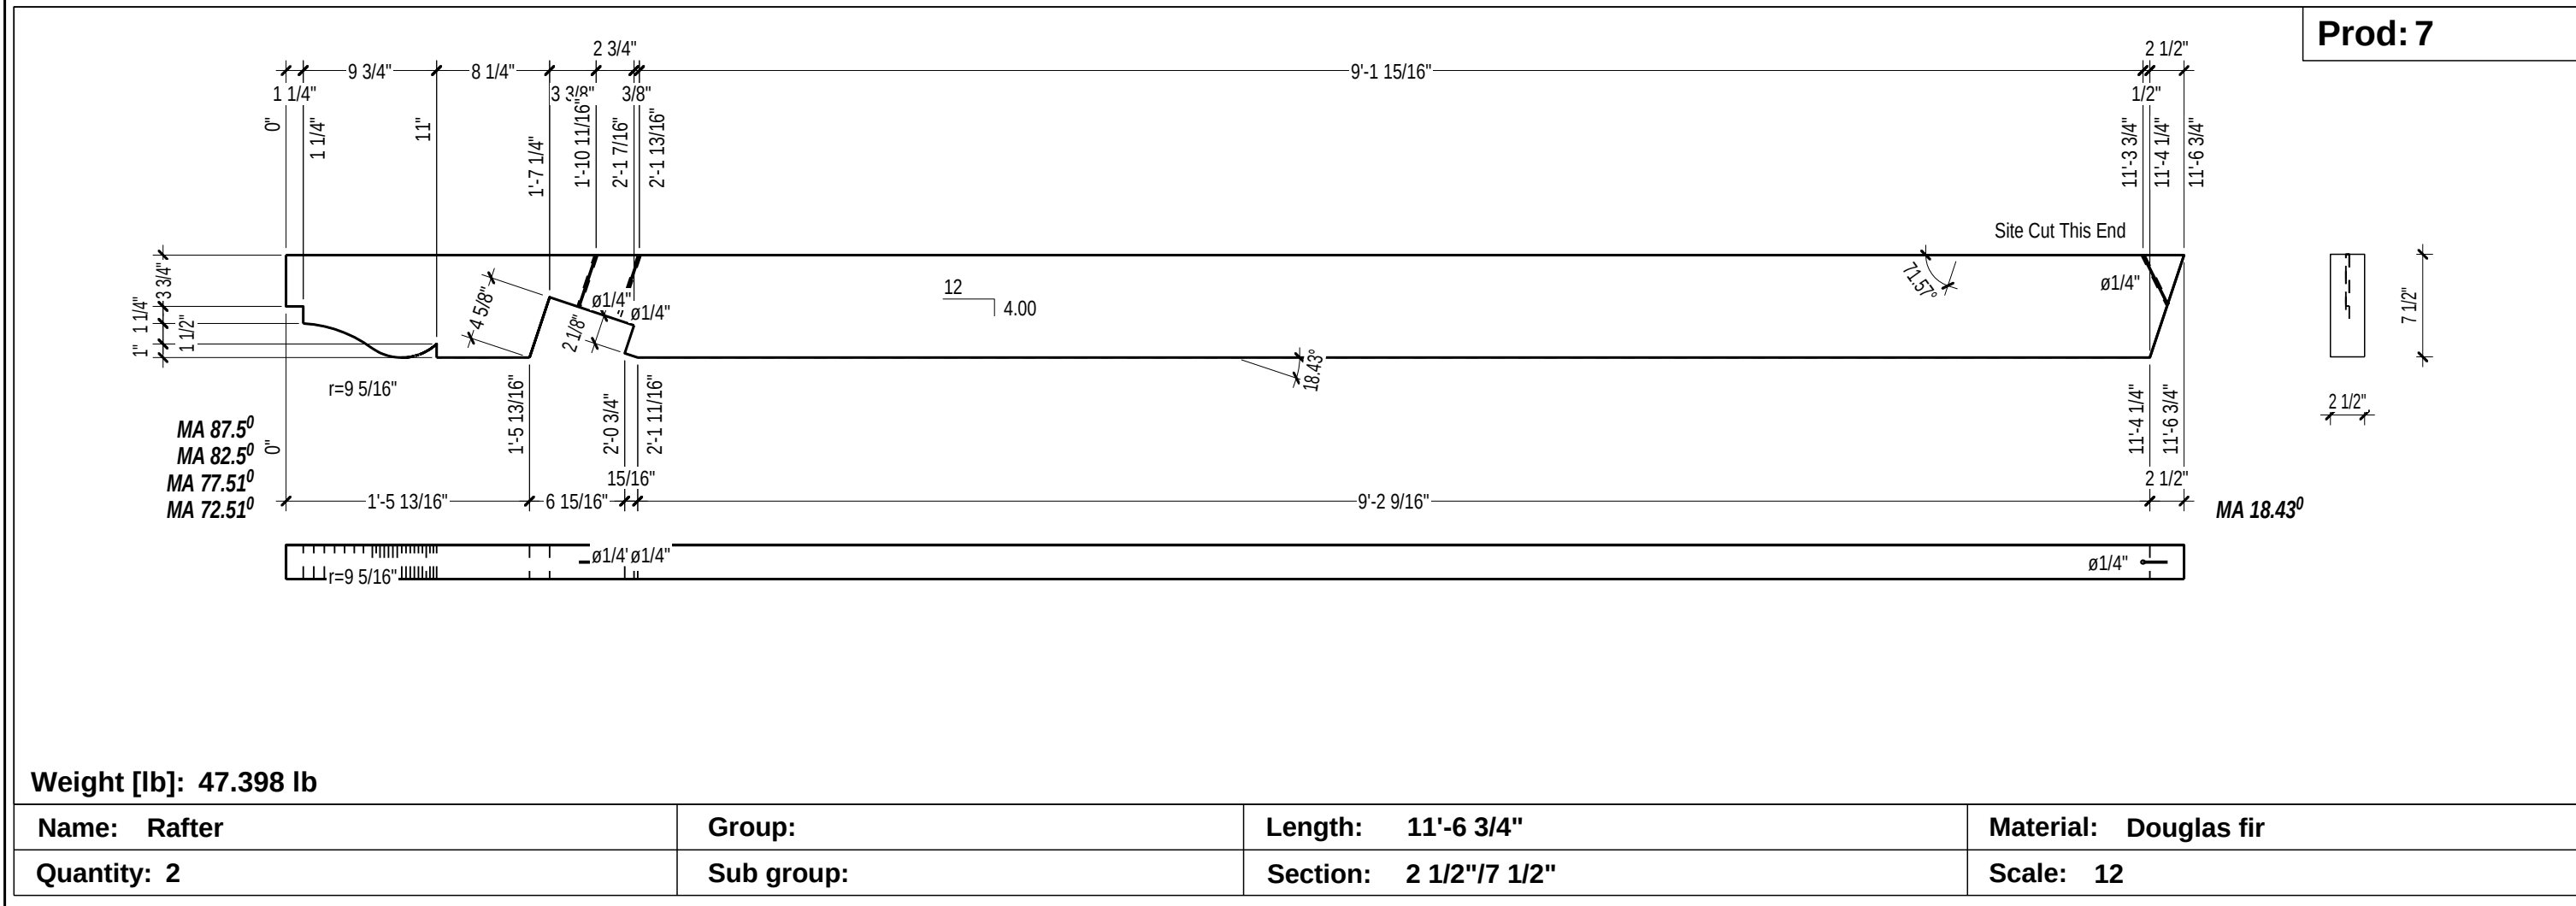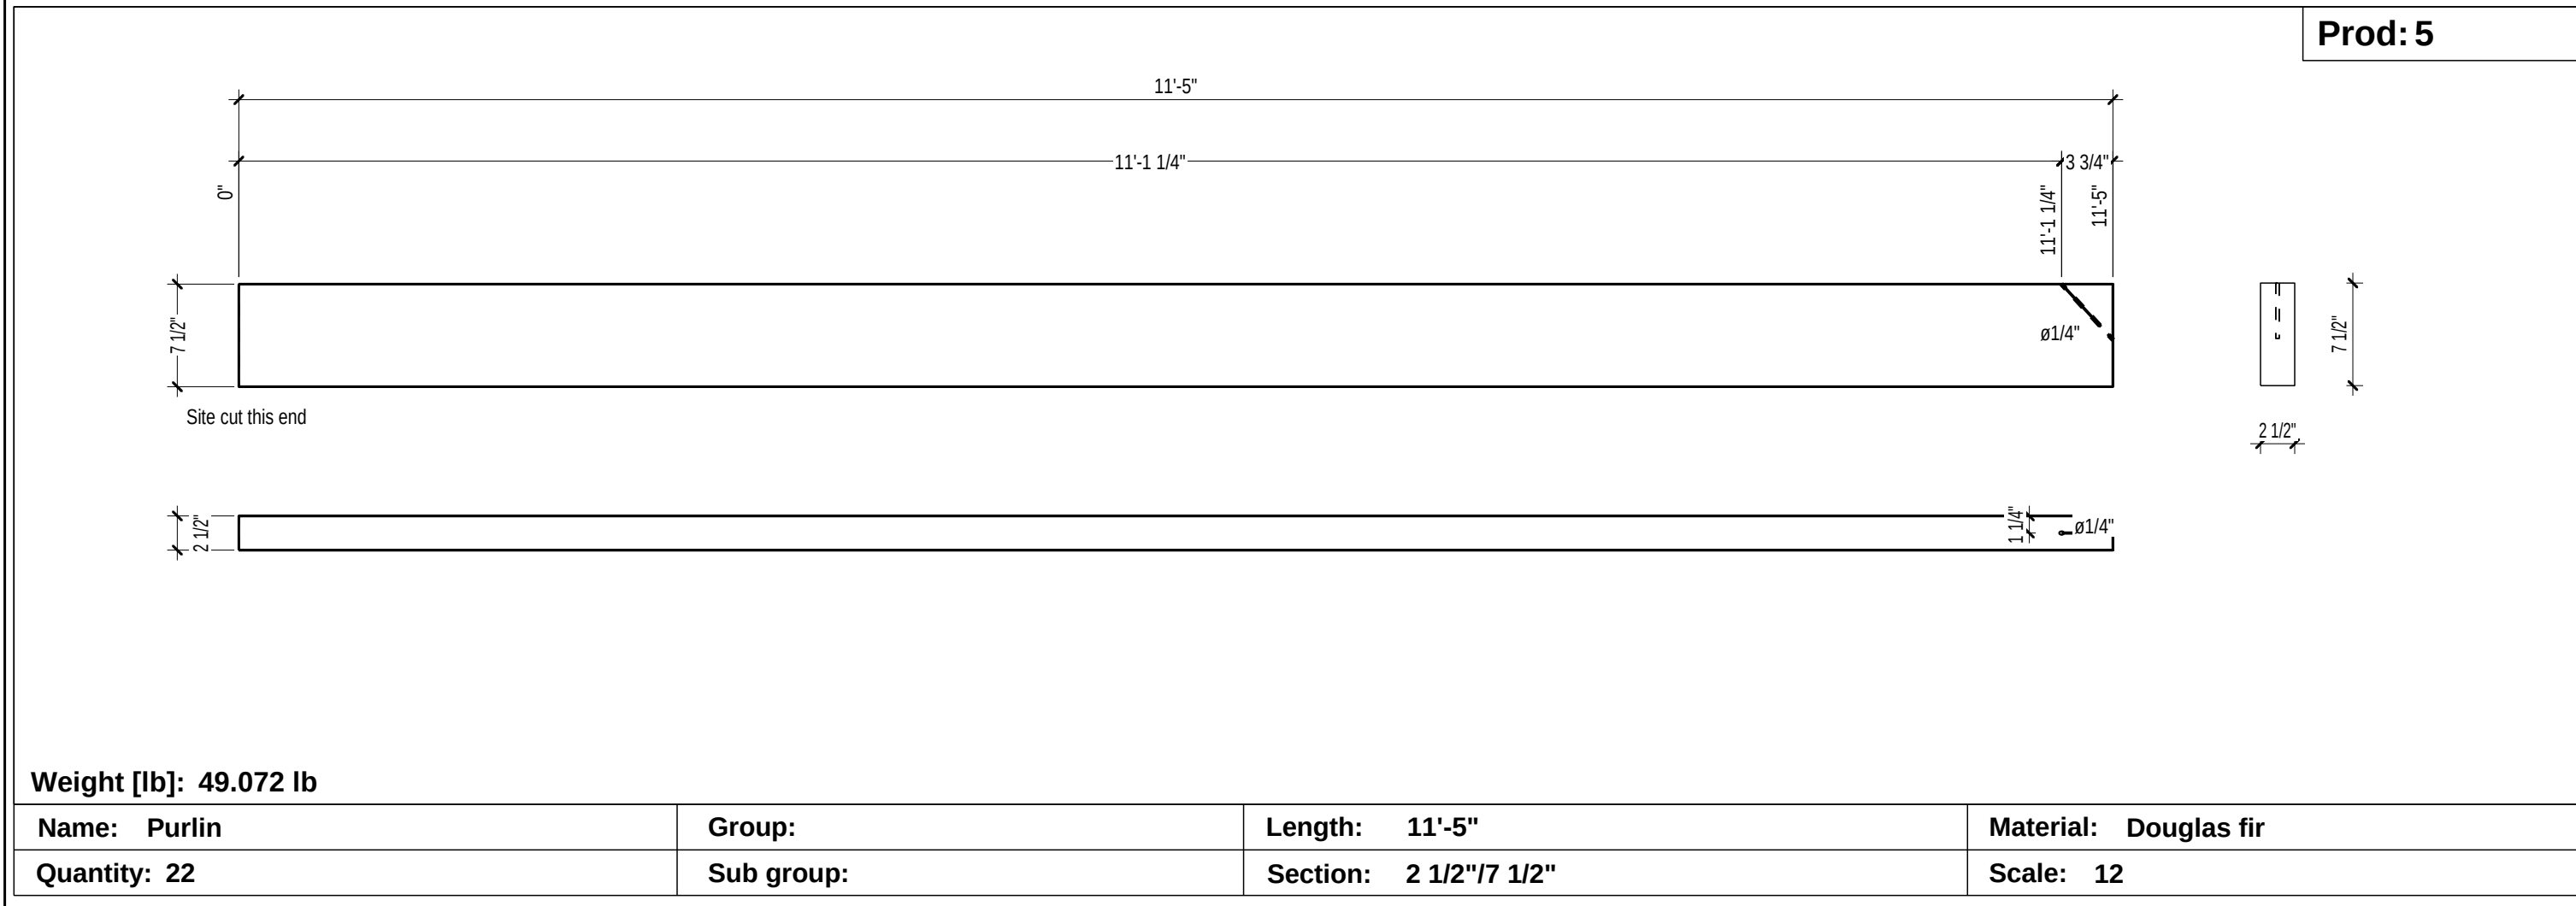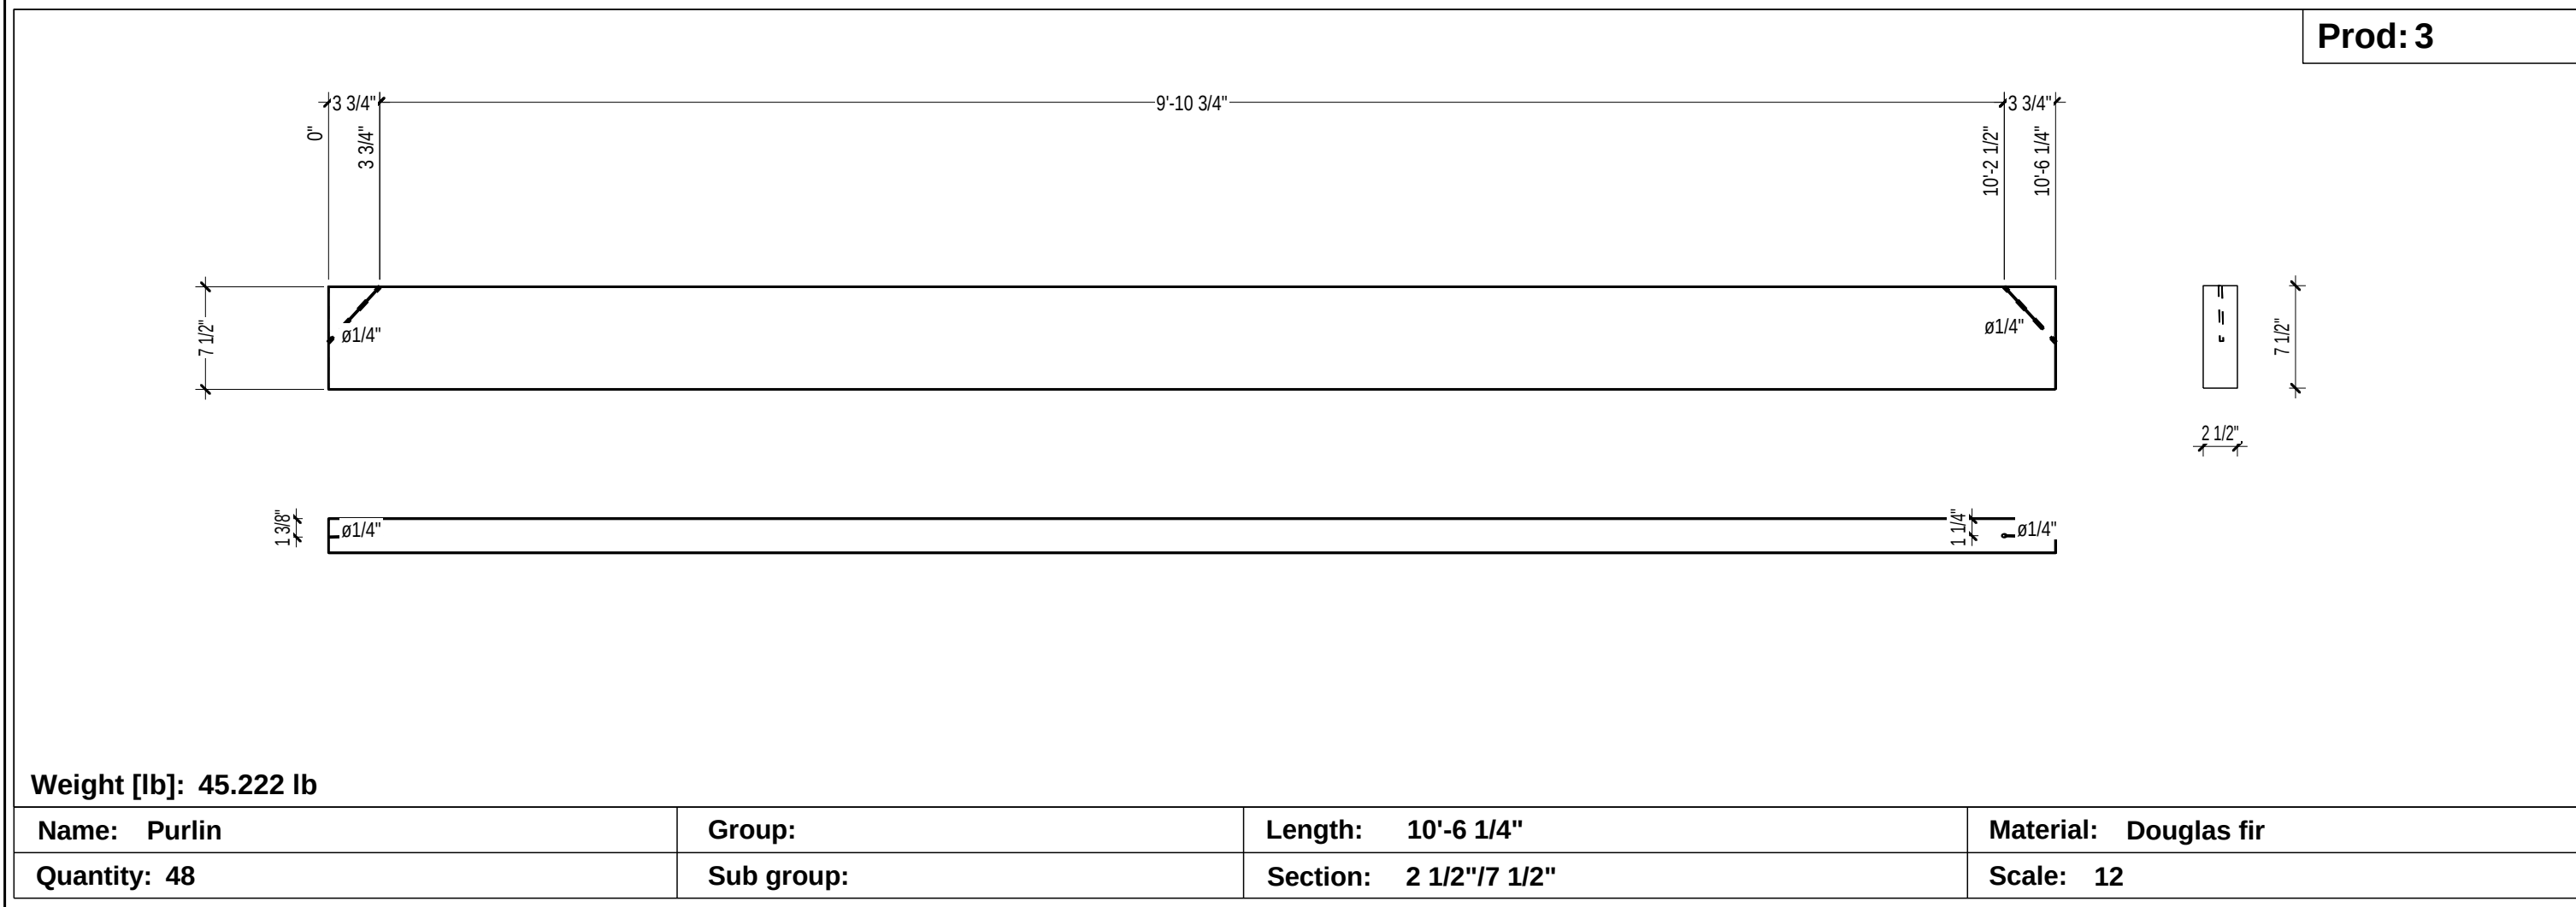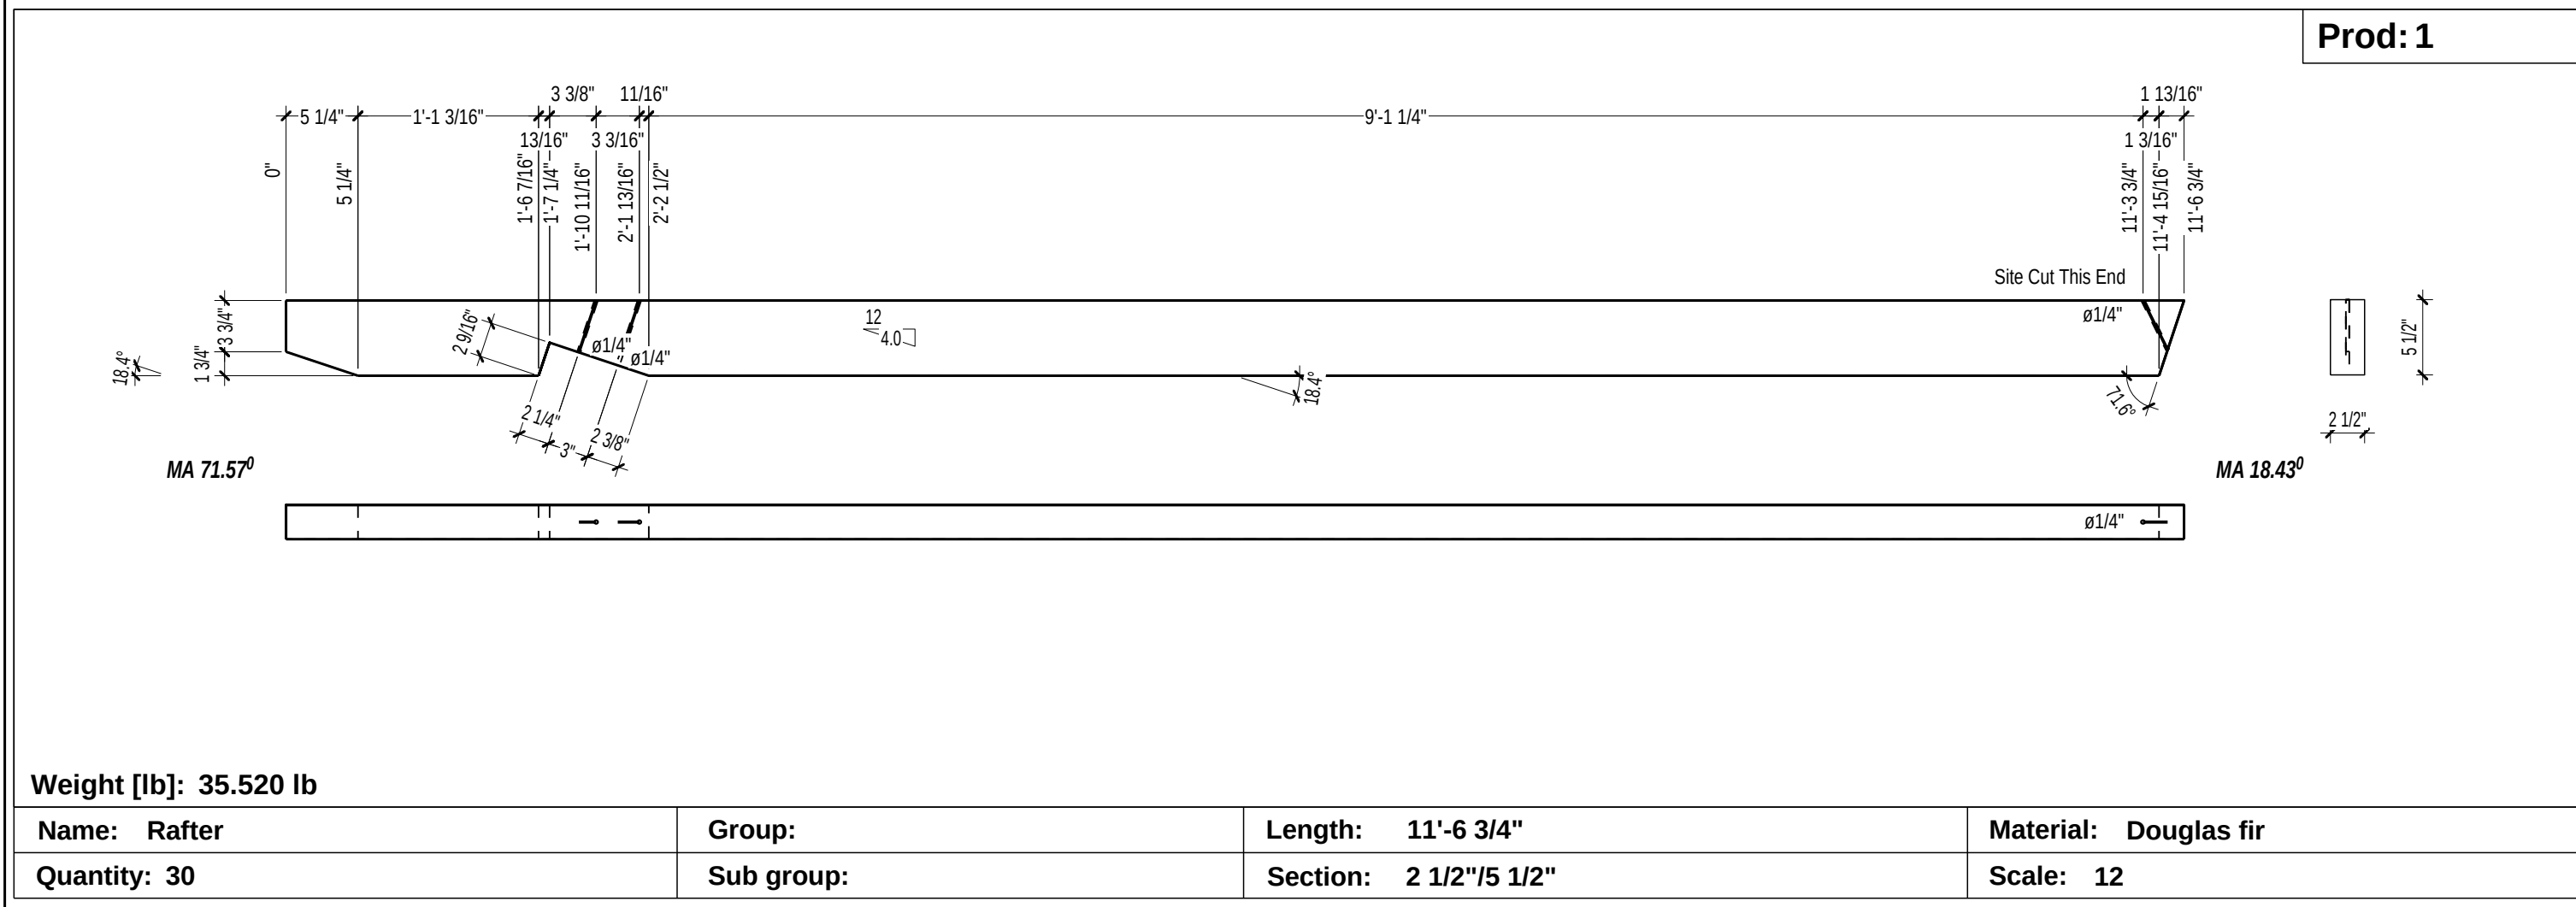

Part Details

Project: Christ & Holy Trinity Episcopal Church
Timber Trusses & Cloister Framing
Westport, CT

Drawn By: df
Checked By: DJF
Scale: 1/4" = 1'-0"
Date: 8/16/10
Plot Date: 09-28-10

REVISIONS	BY	CHECKED BY
(09-27-10)	DF	DF

