



ROOF FRAMING PLAN

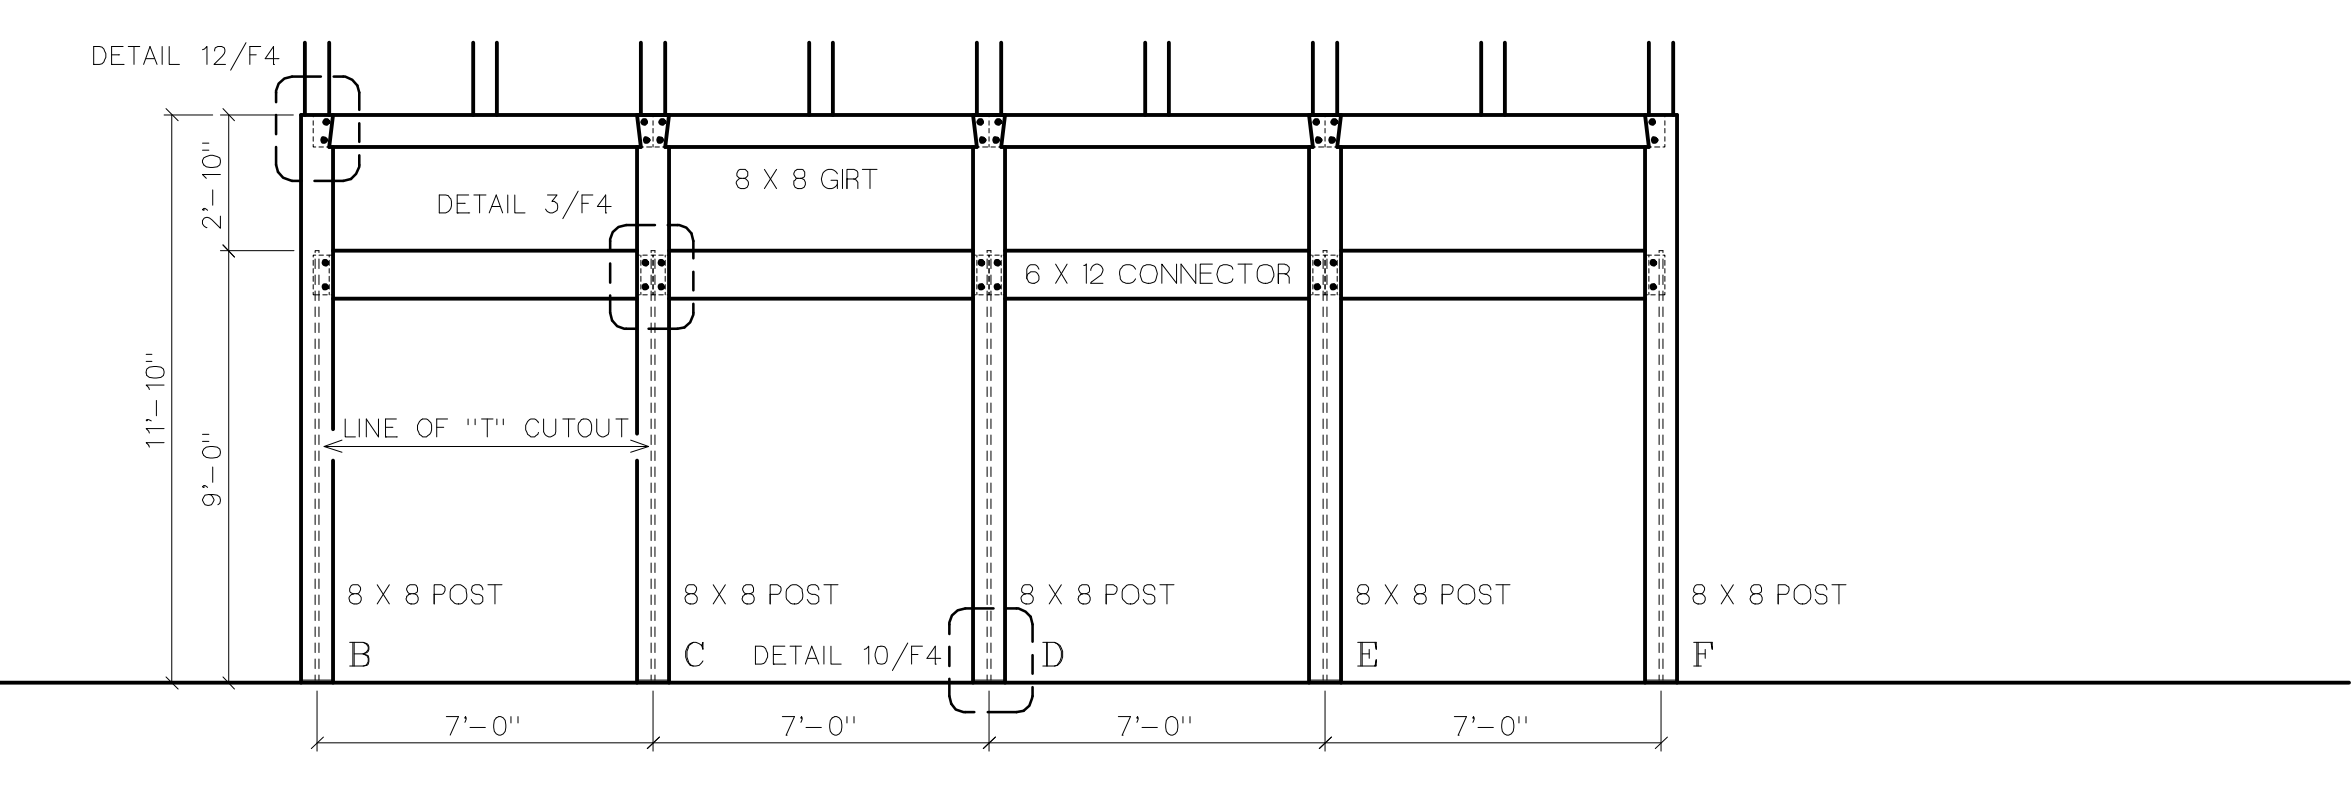

BENTS 1 & 4

REVISIONS	BY

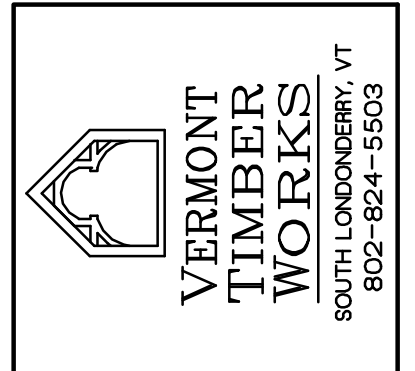

SHOP DRAWINGS  
**BENTS 1 & 4**  
**ROOF FRAMING**

ARCH: BEAUDIN & ASSOCIATES  
 ENG: DUFRESNE & HENRY  
 G.C.: PROFESSIONAL CONSTRUCTION

PROJECT: VERMONT VETERANS  
 MEMORIAL CHAPEL  
 RANDOLPH, VERMONT

DRAWN : D.F.	CHECKED :
DATE : 8/10/98	
SCALE : 1/4"=1'-0"	
JOB NO. :	
SHEET	
<b>F - 3</b>	
OF	SHEETS