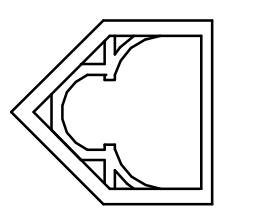



REVISIONS	BY


Friant & Kelleher
 BUILDERS, INC.
 SOUTH LONDONDERRY, VT
 802-824-5503


FRAMING PROFILES

PROJECT: KEANE RESIDENCE


DRAWN :	CHECKED :
DF	
DATE : 11/6/97	
SCALE : 1/4" = 1'-0"	
JOB NO. :	
SHEET	
F-3	
OF	SHEETS

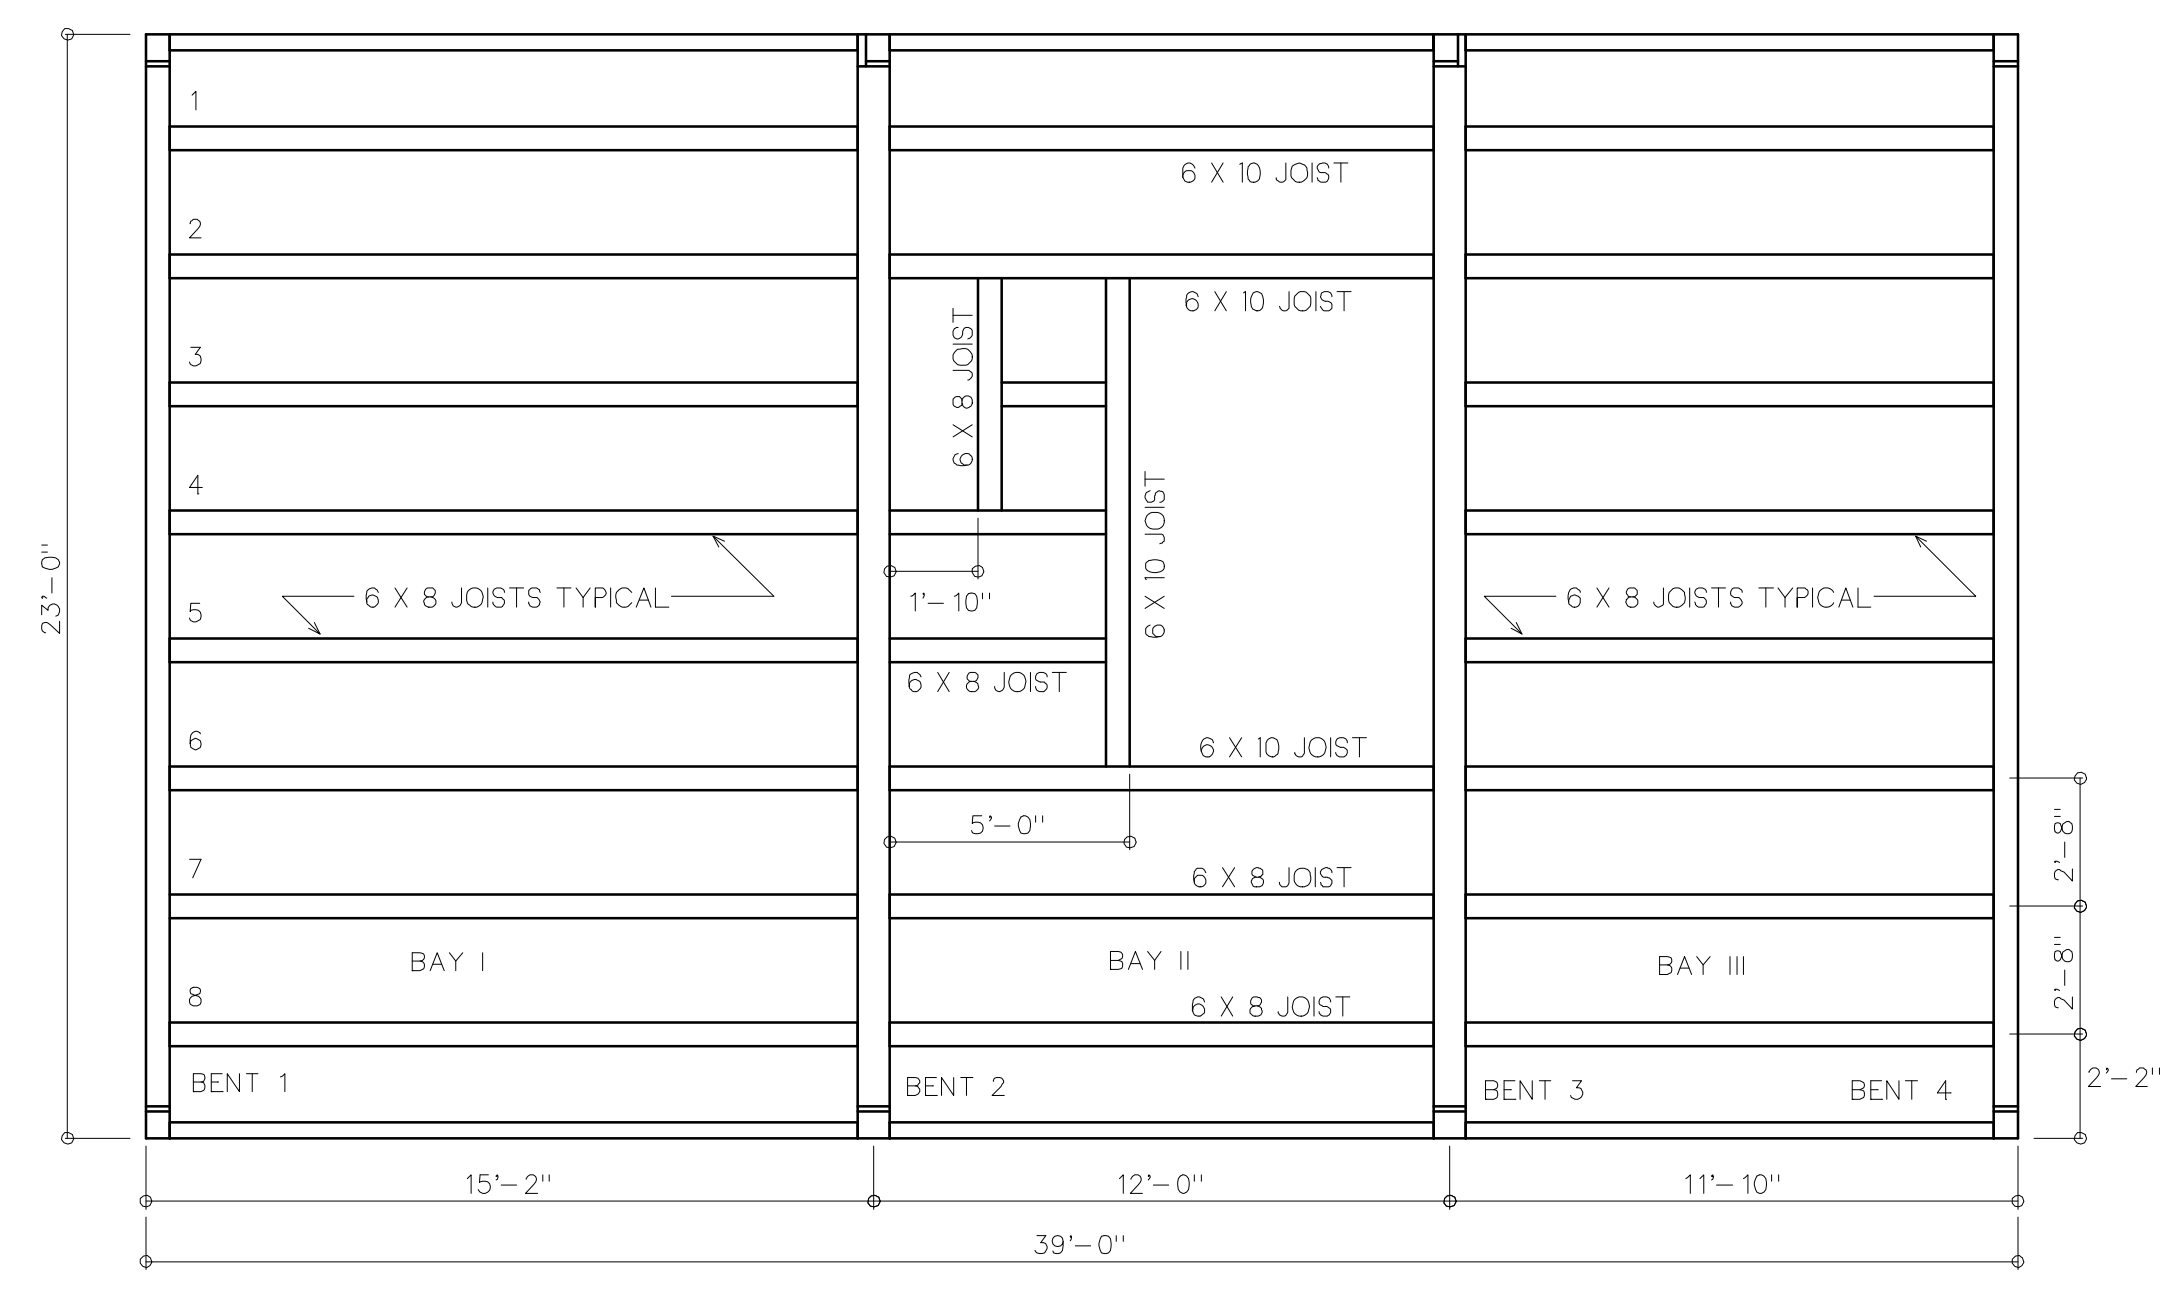


2nd FLOOR FRAMING

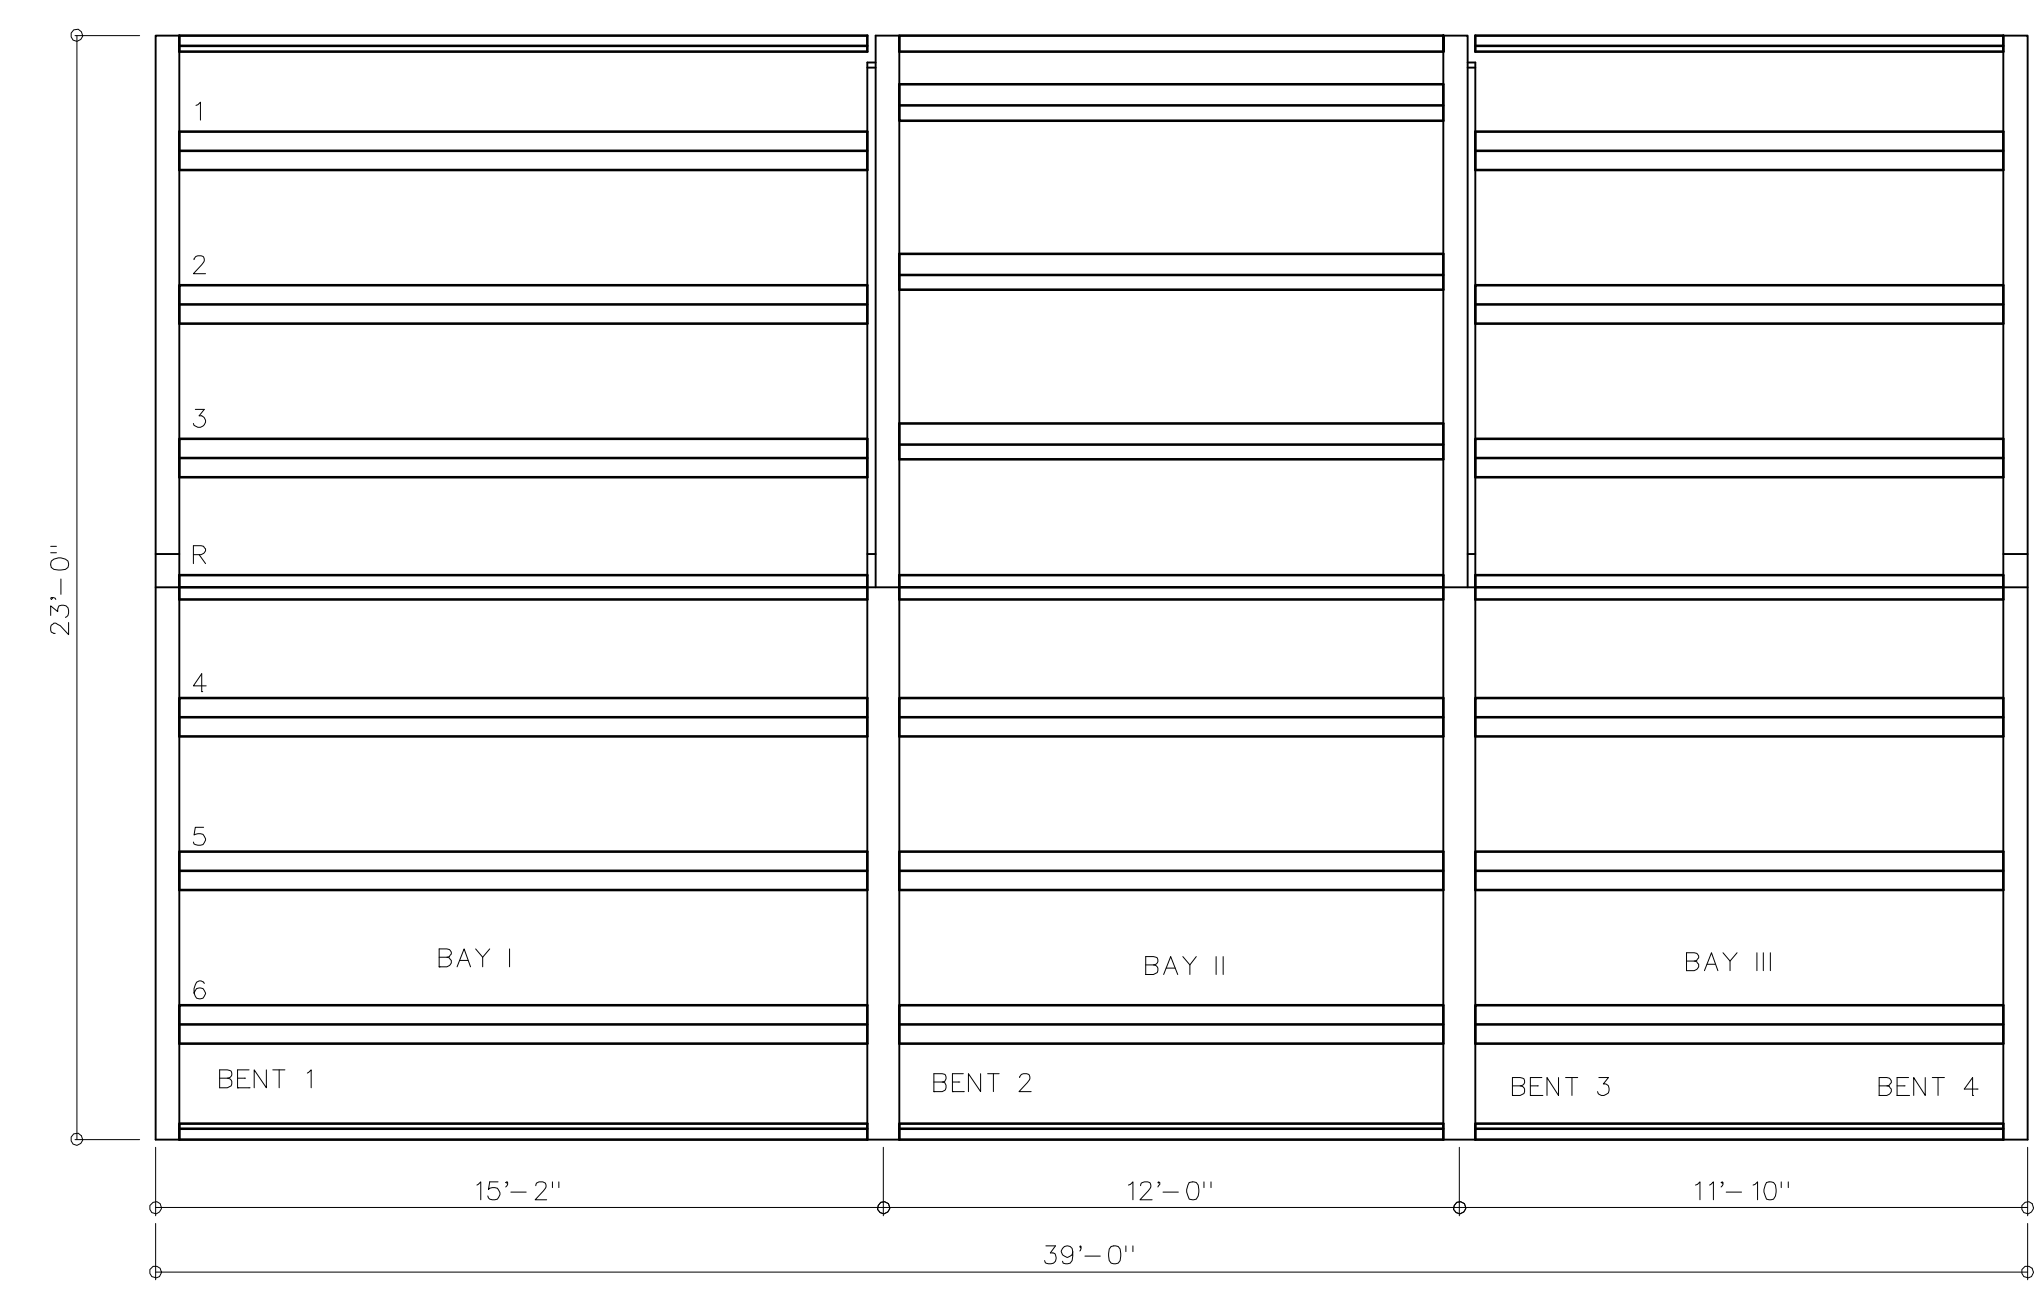

ROOF FRAMING

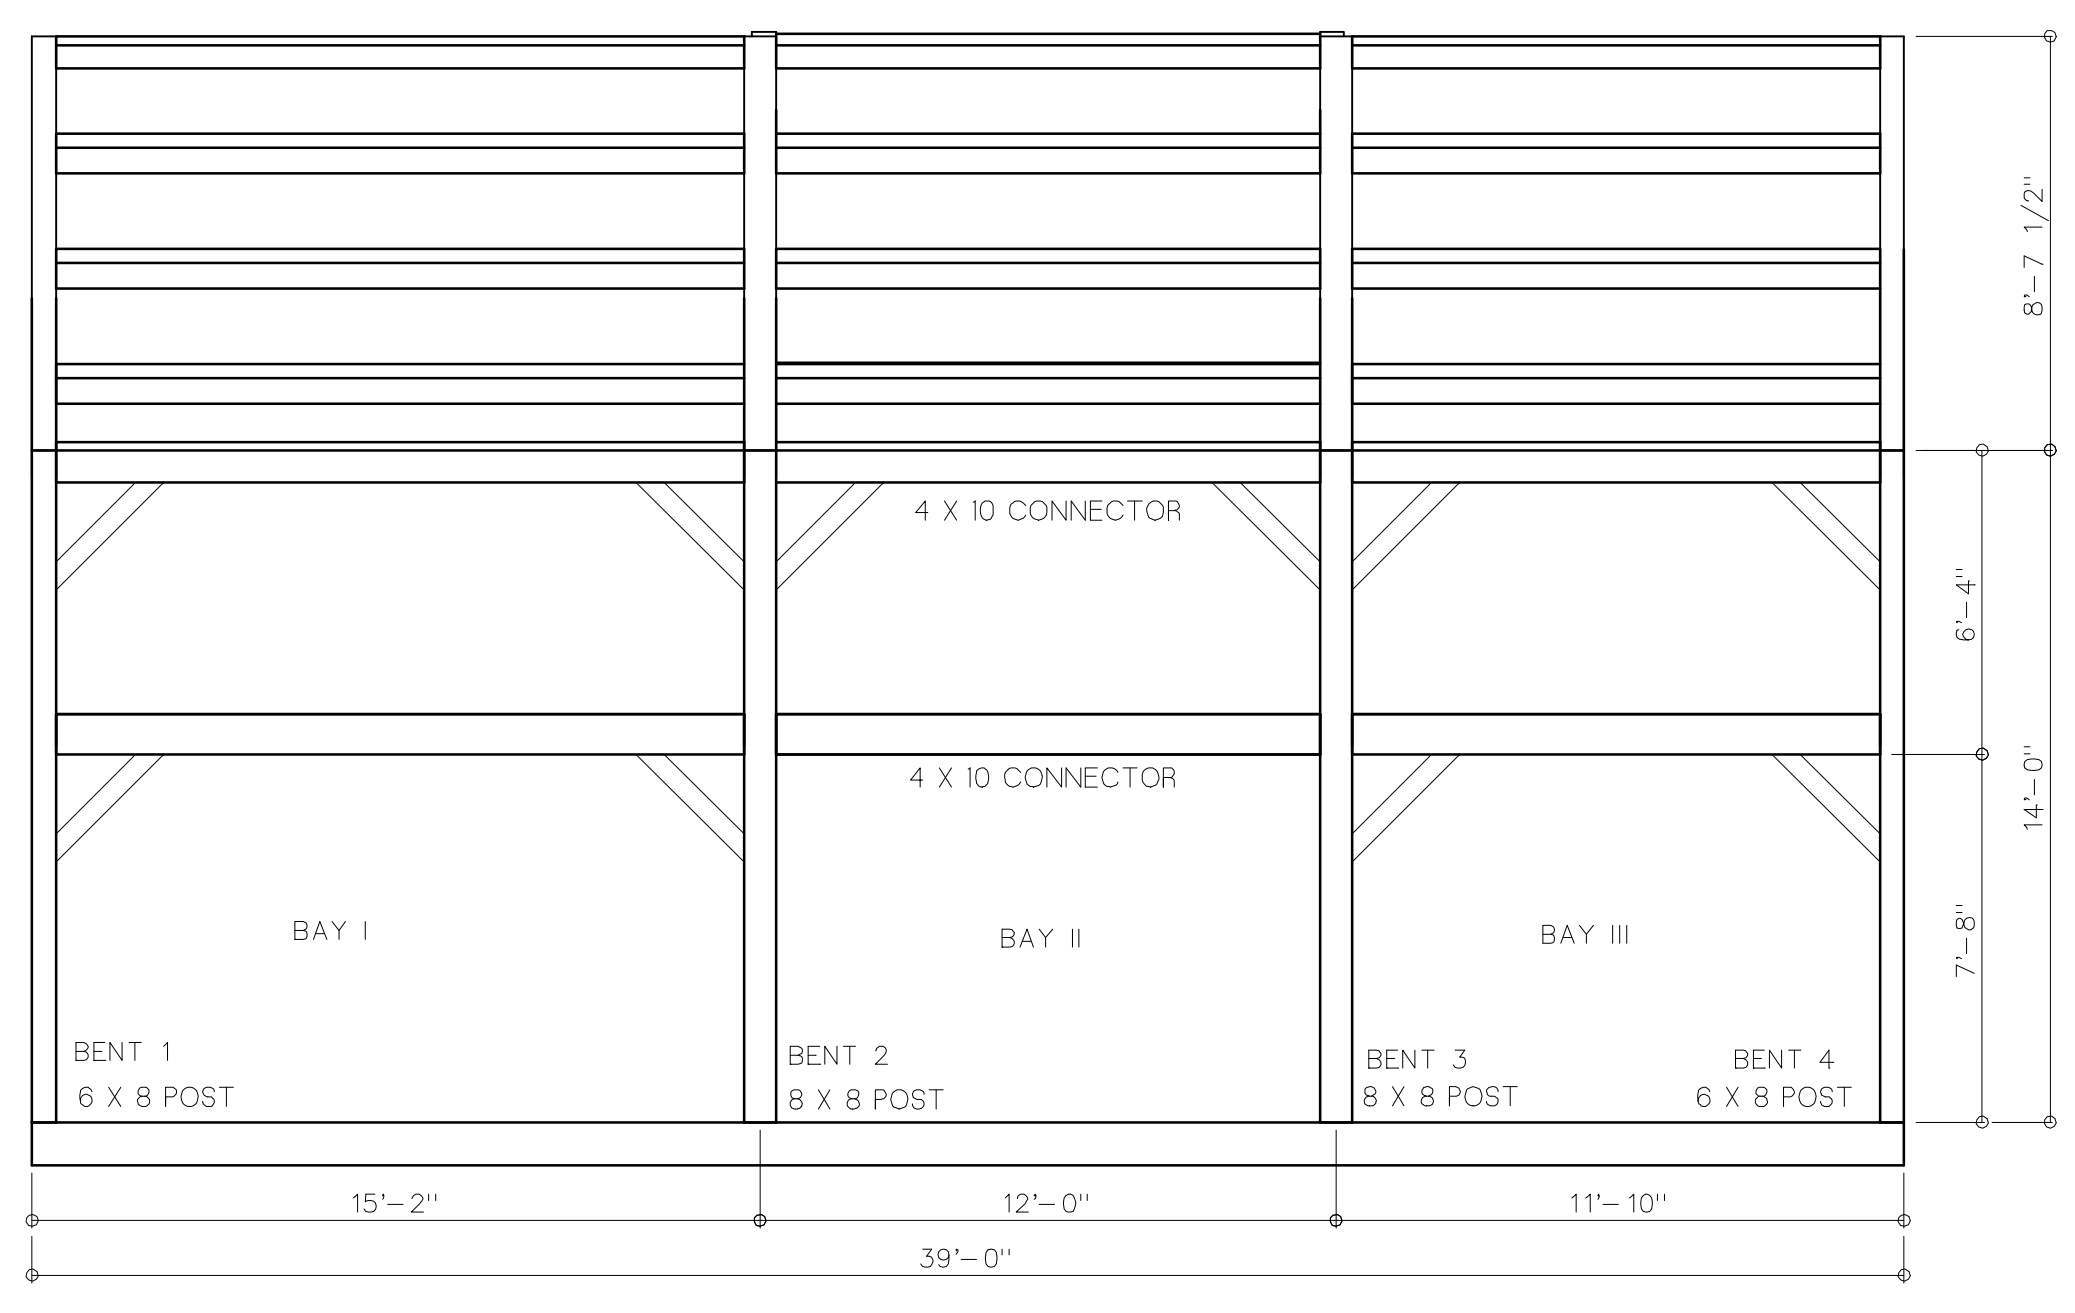

FRONT ELEVATION

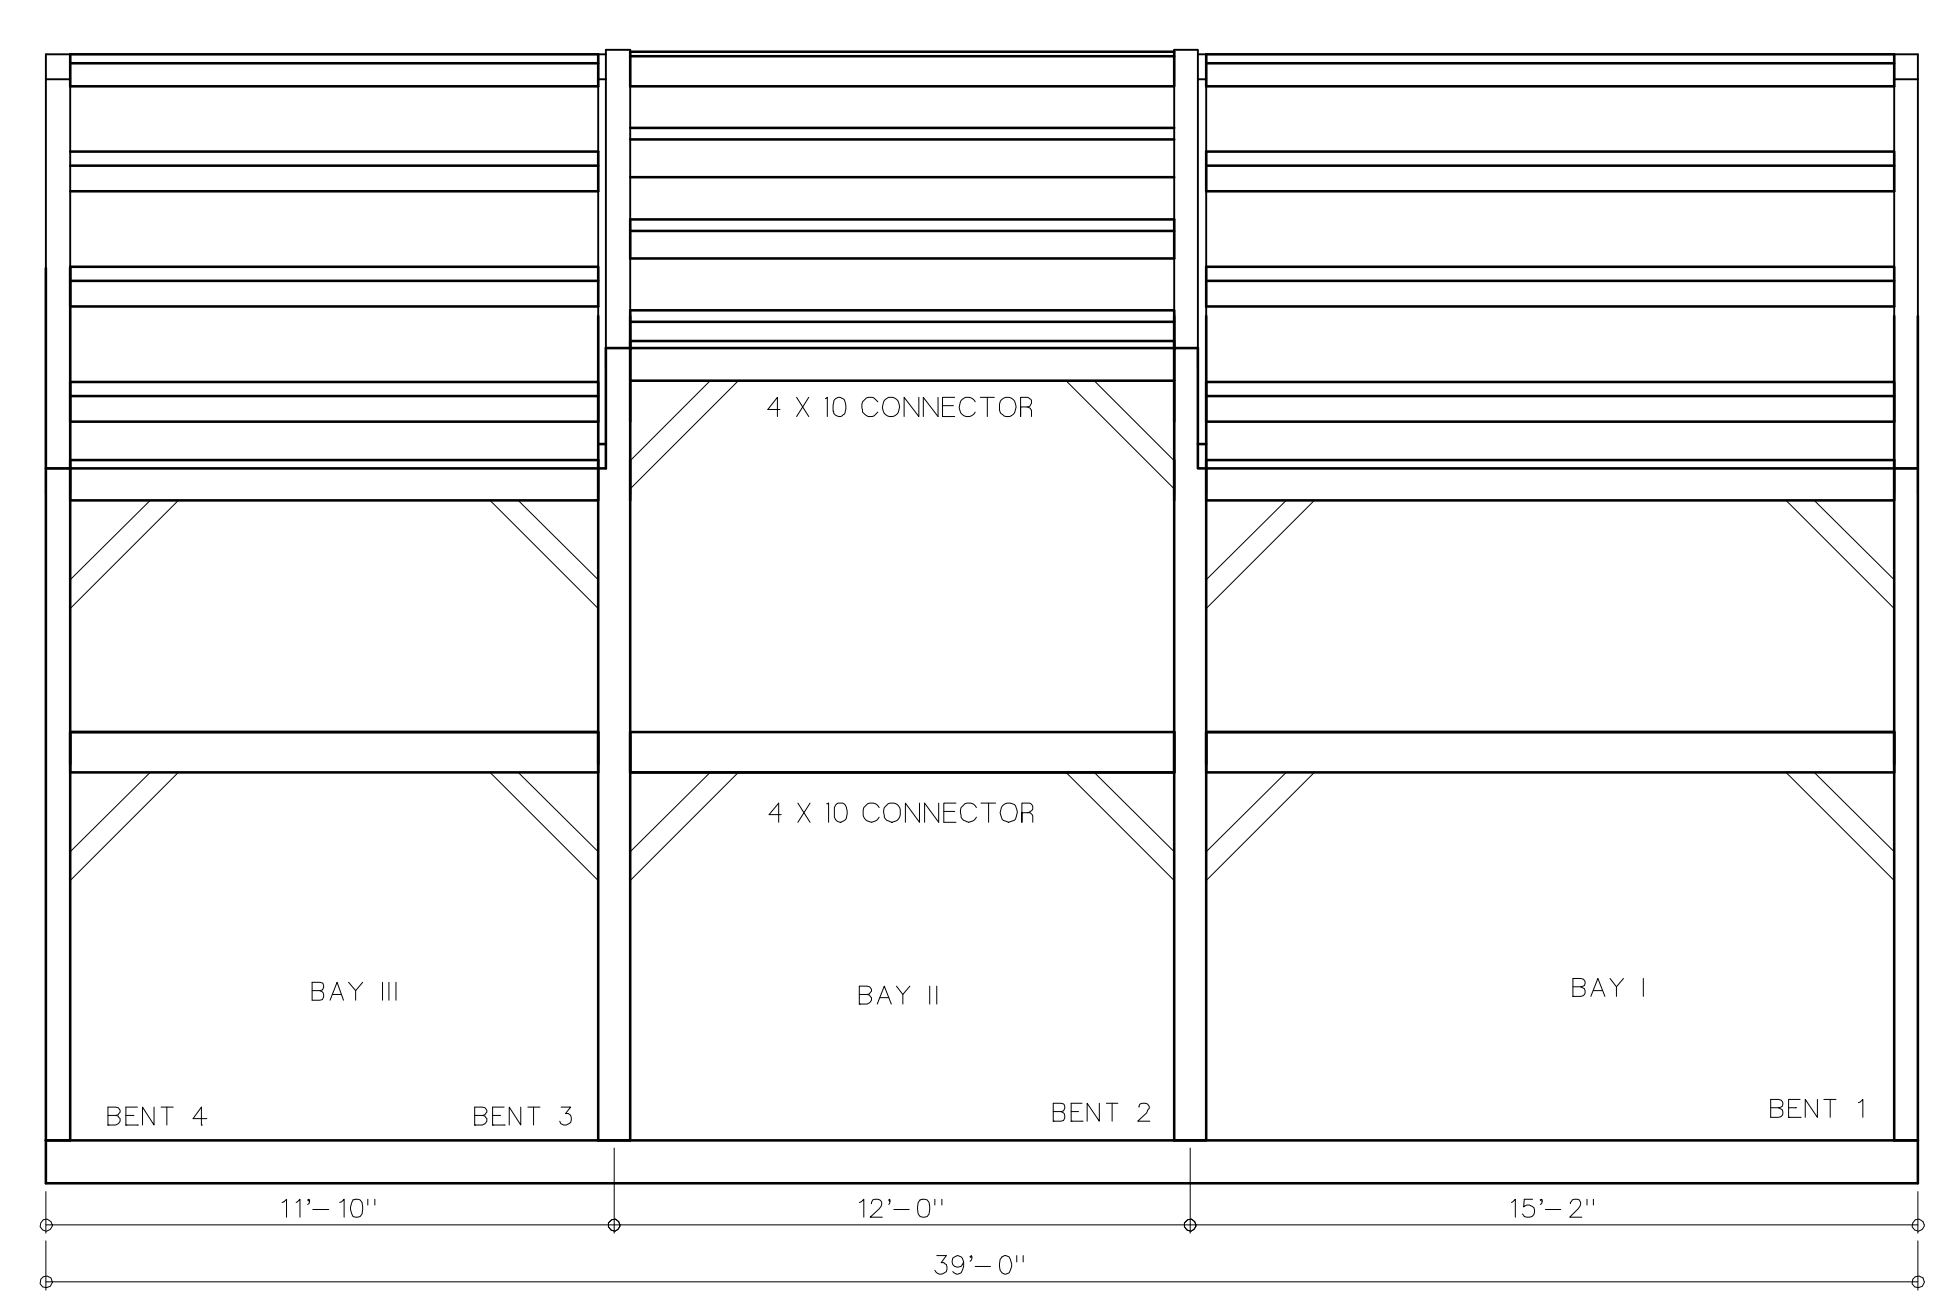

REAR ELEVATION