




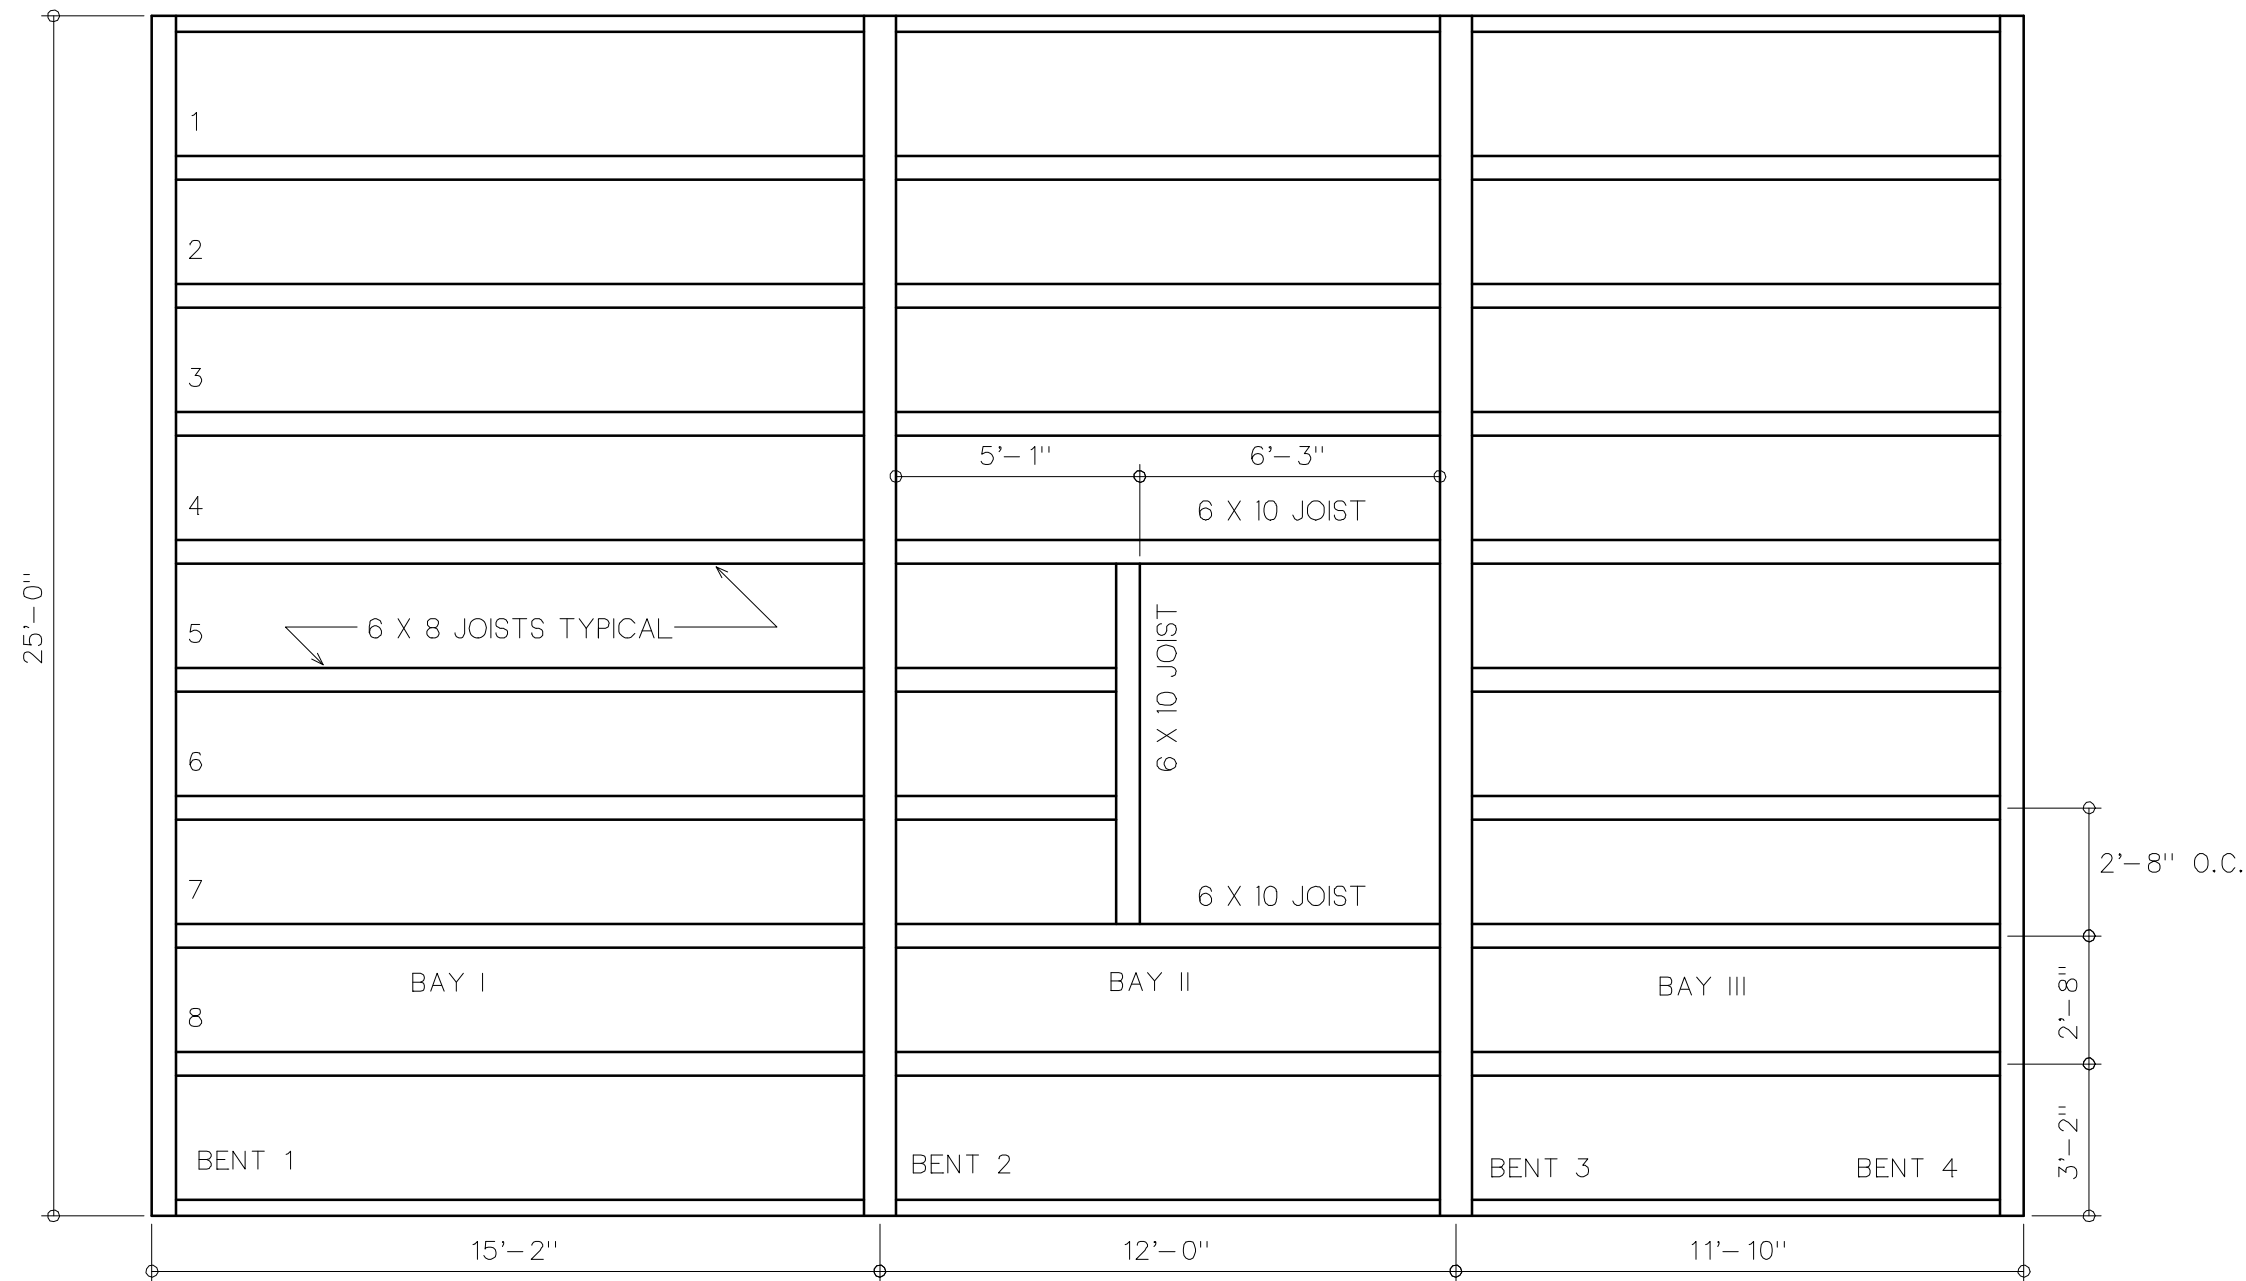


3rd FLOOR FRAMING

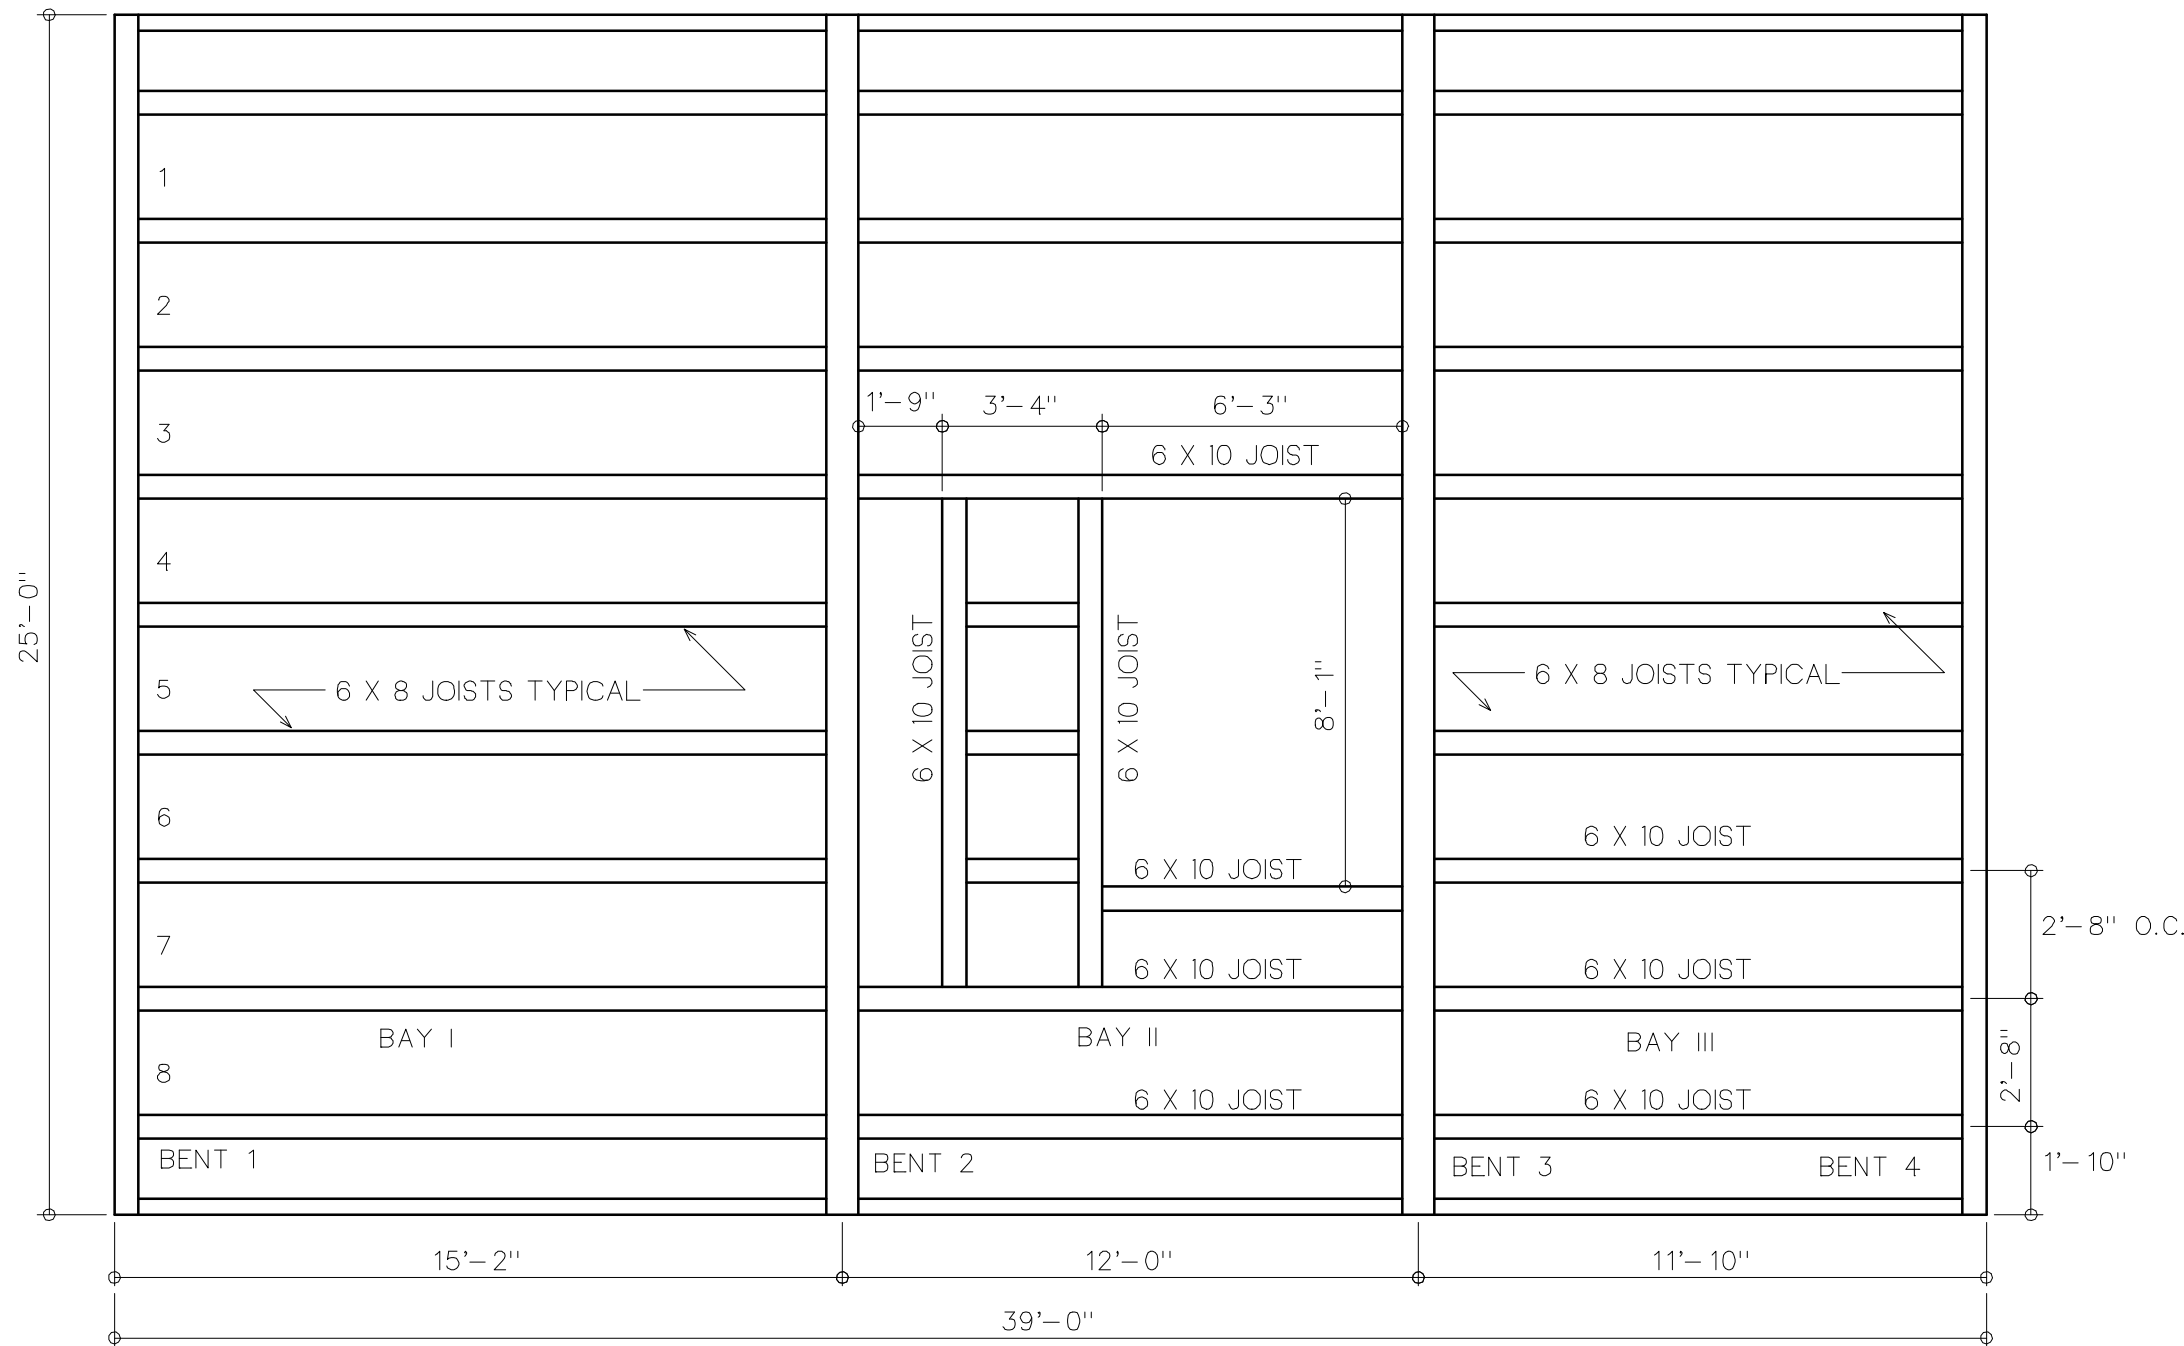


2nd FLOOR FRAMING

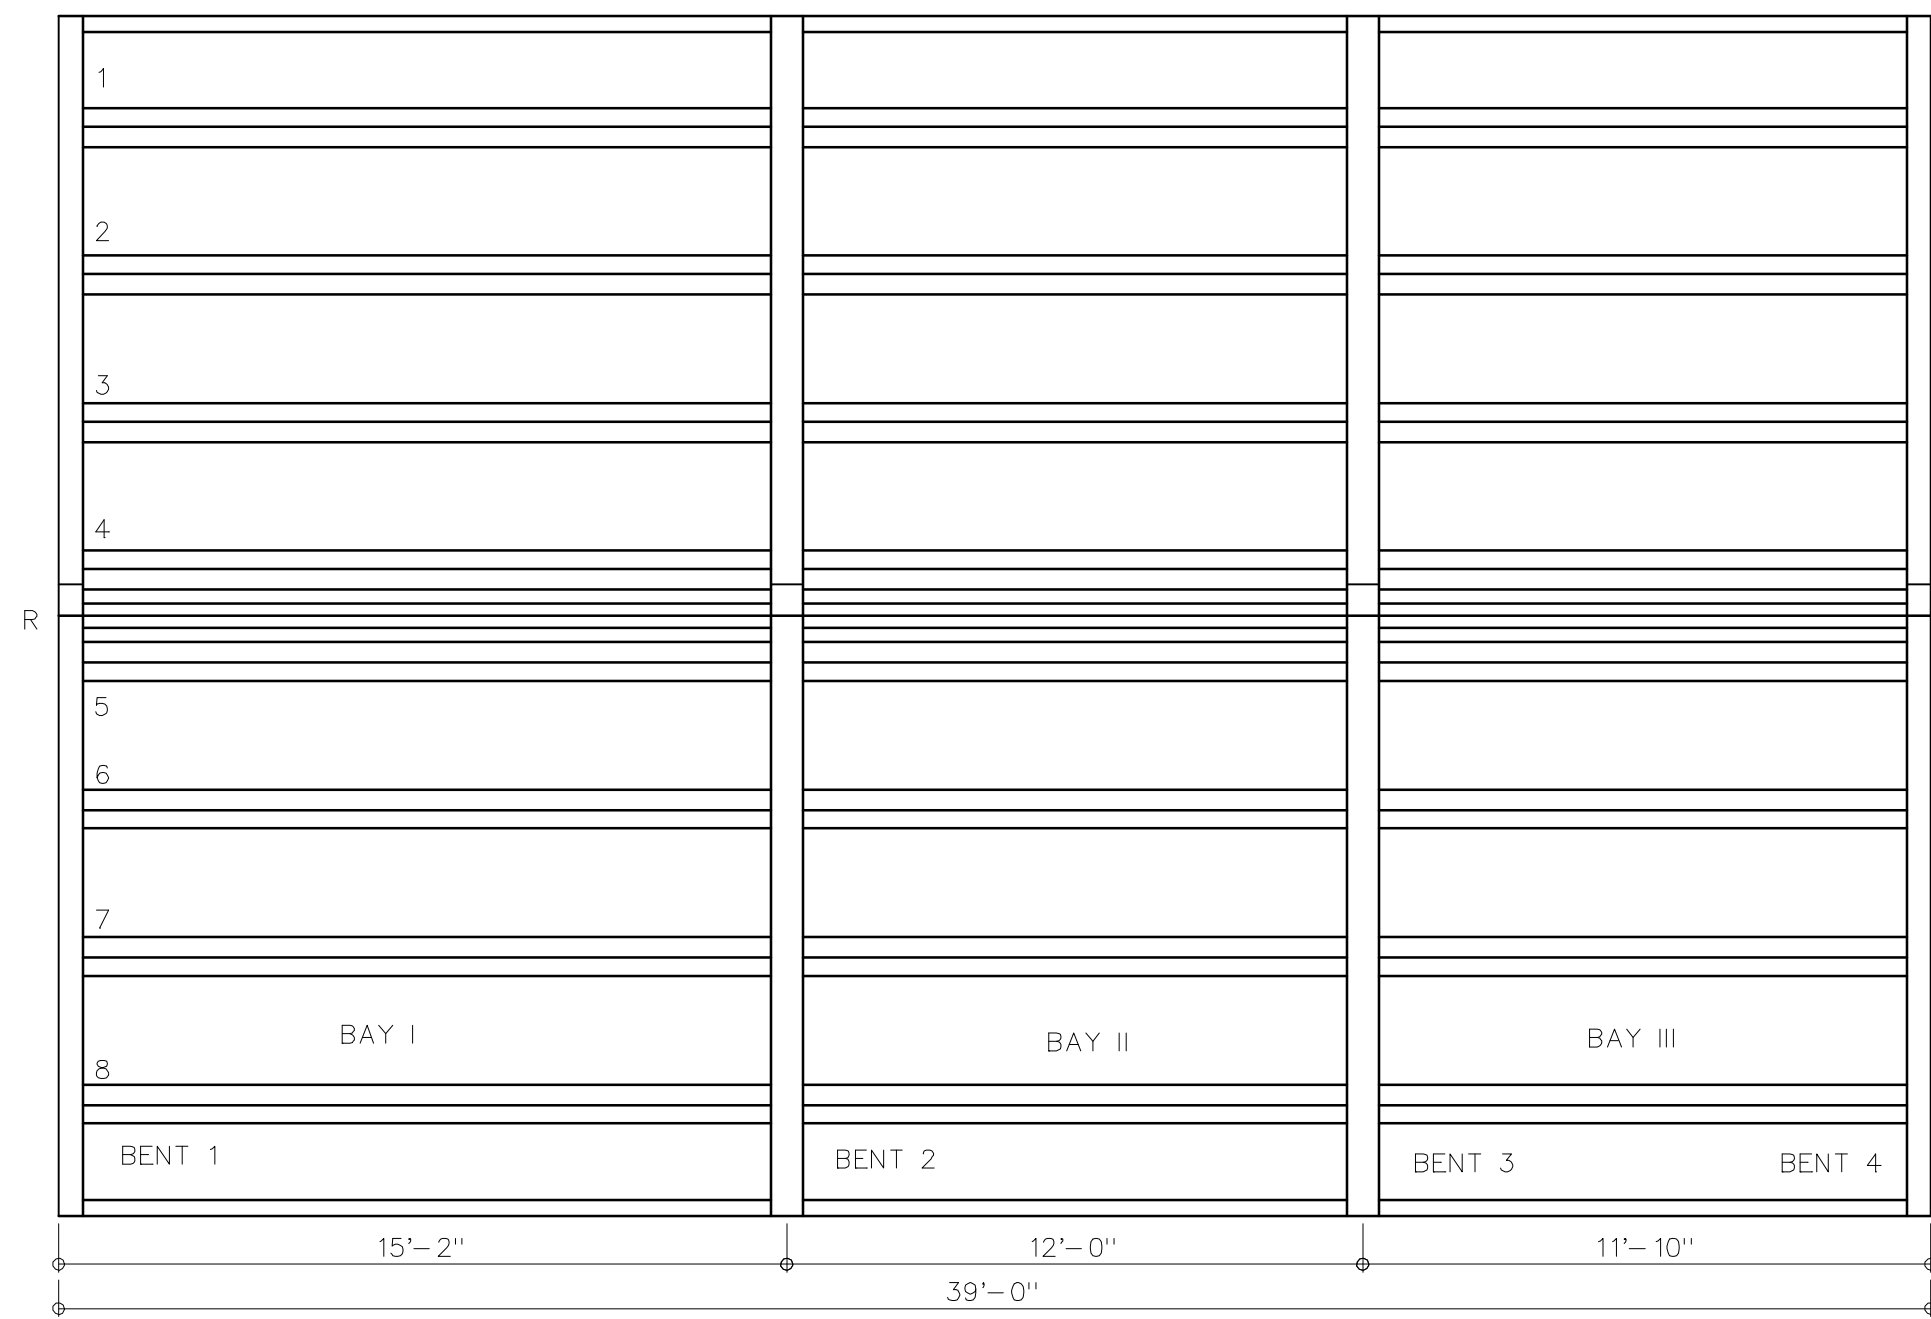

ROOF FRAMING

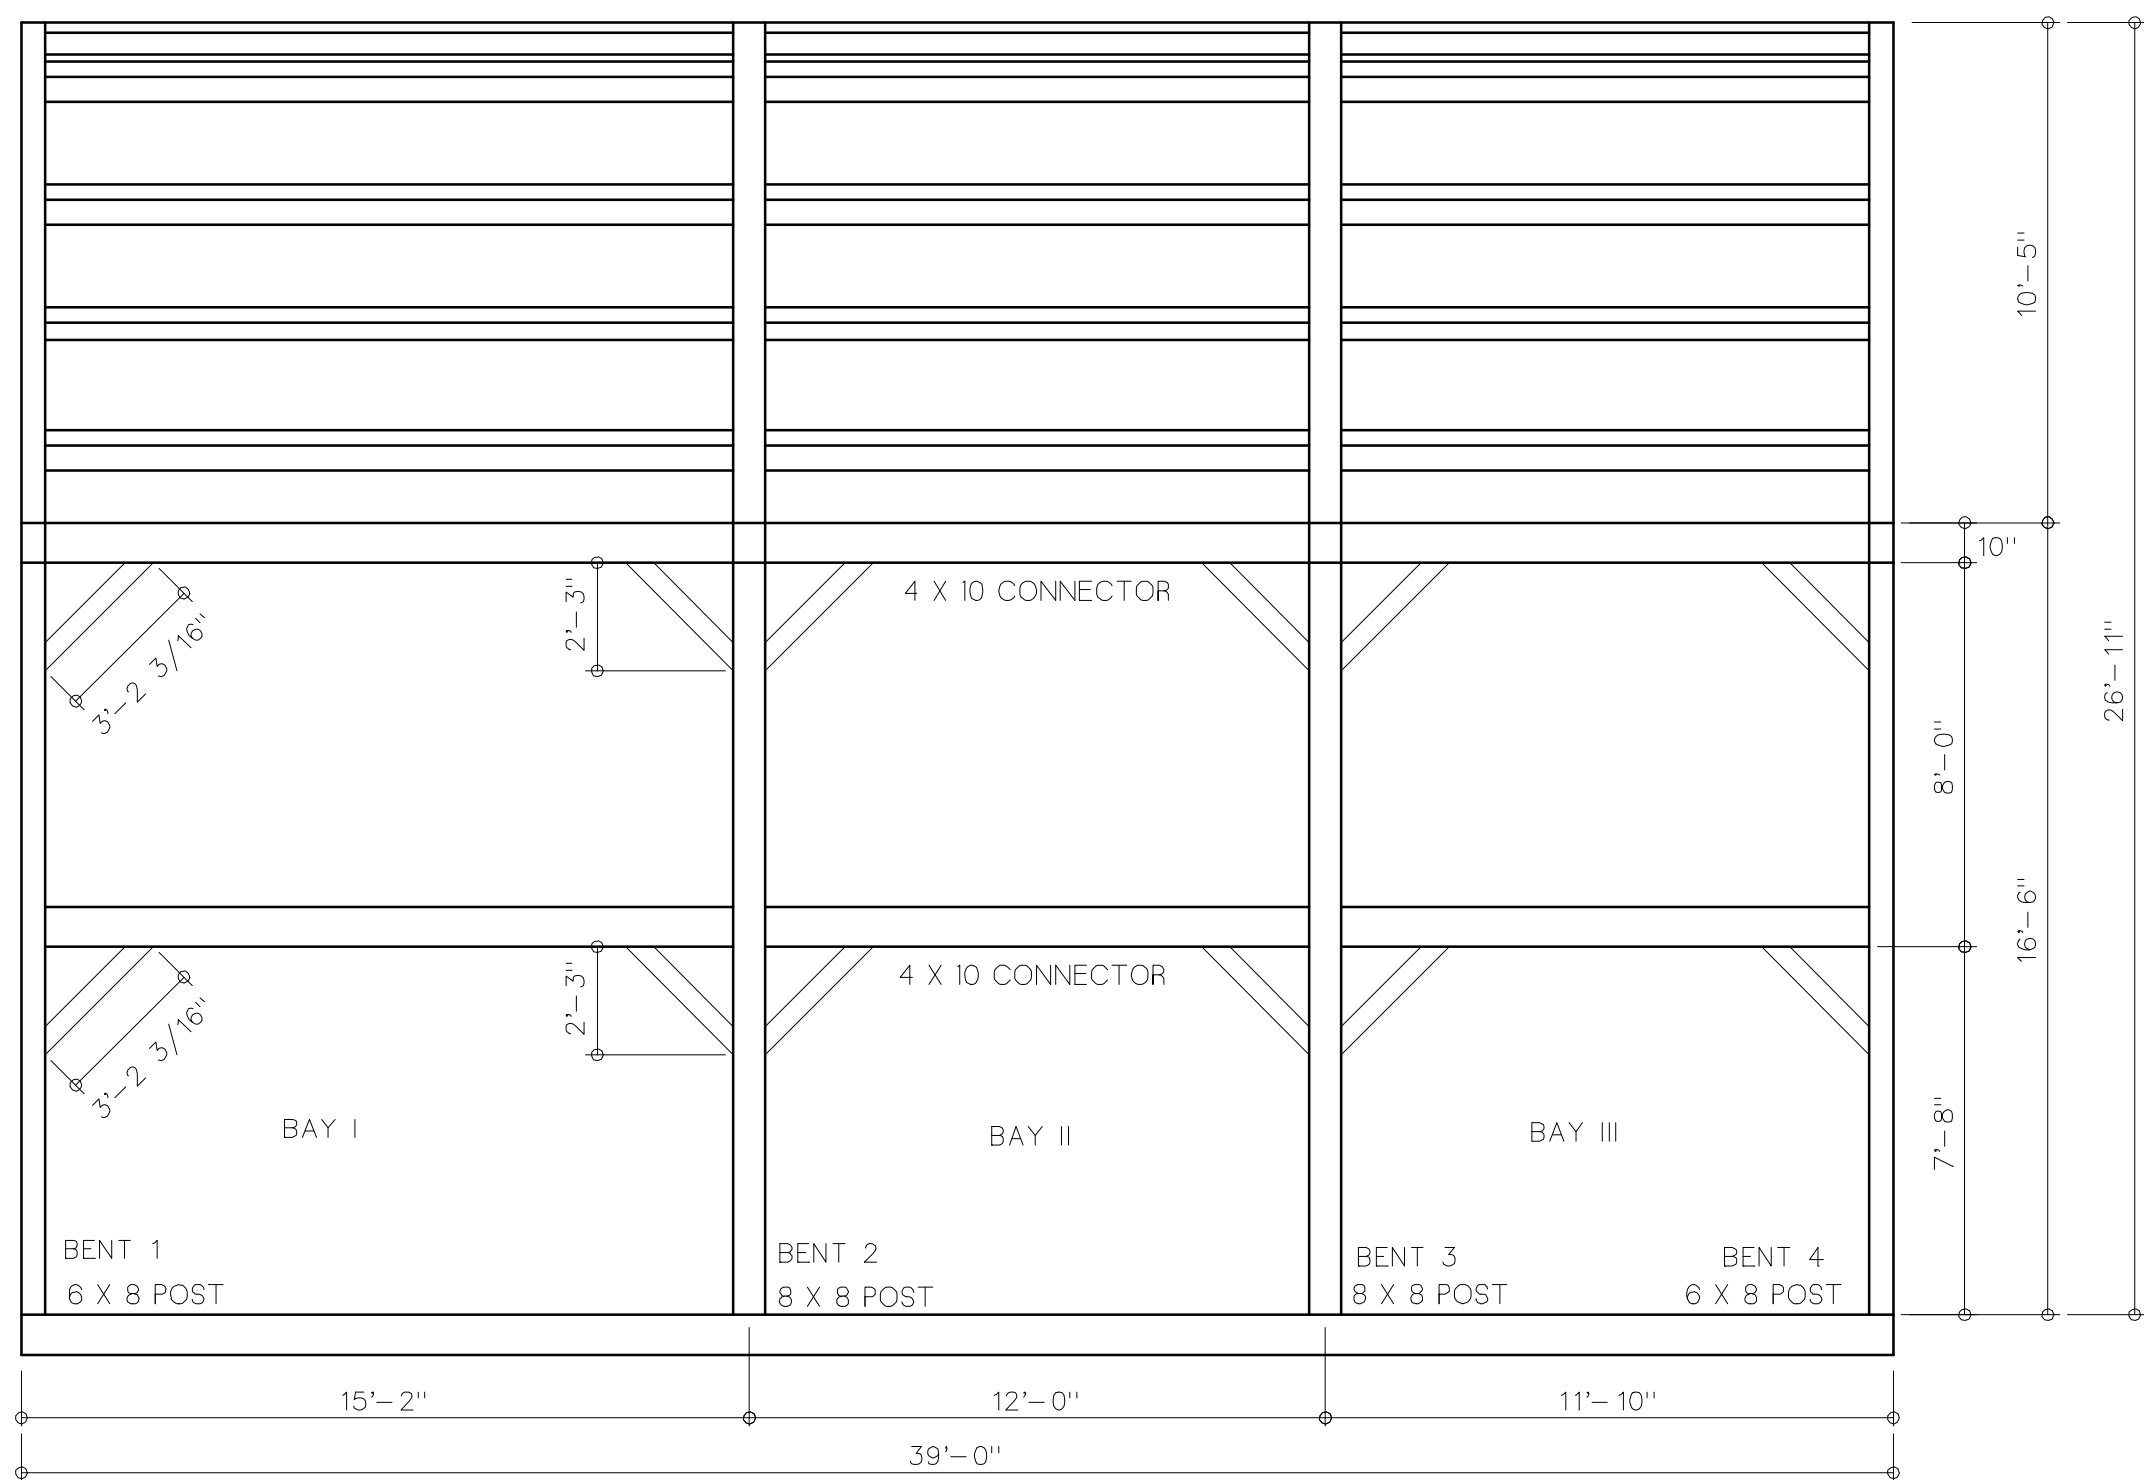


FRONT ELEVATION

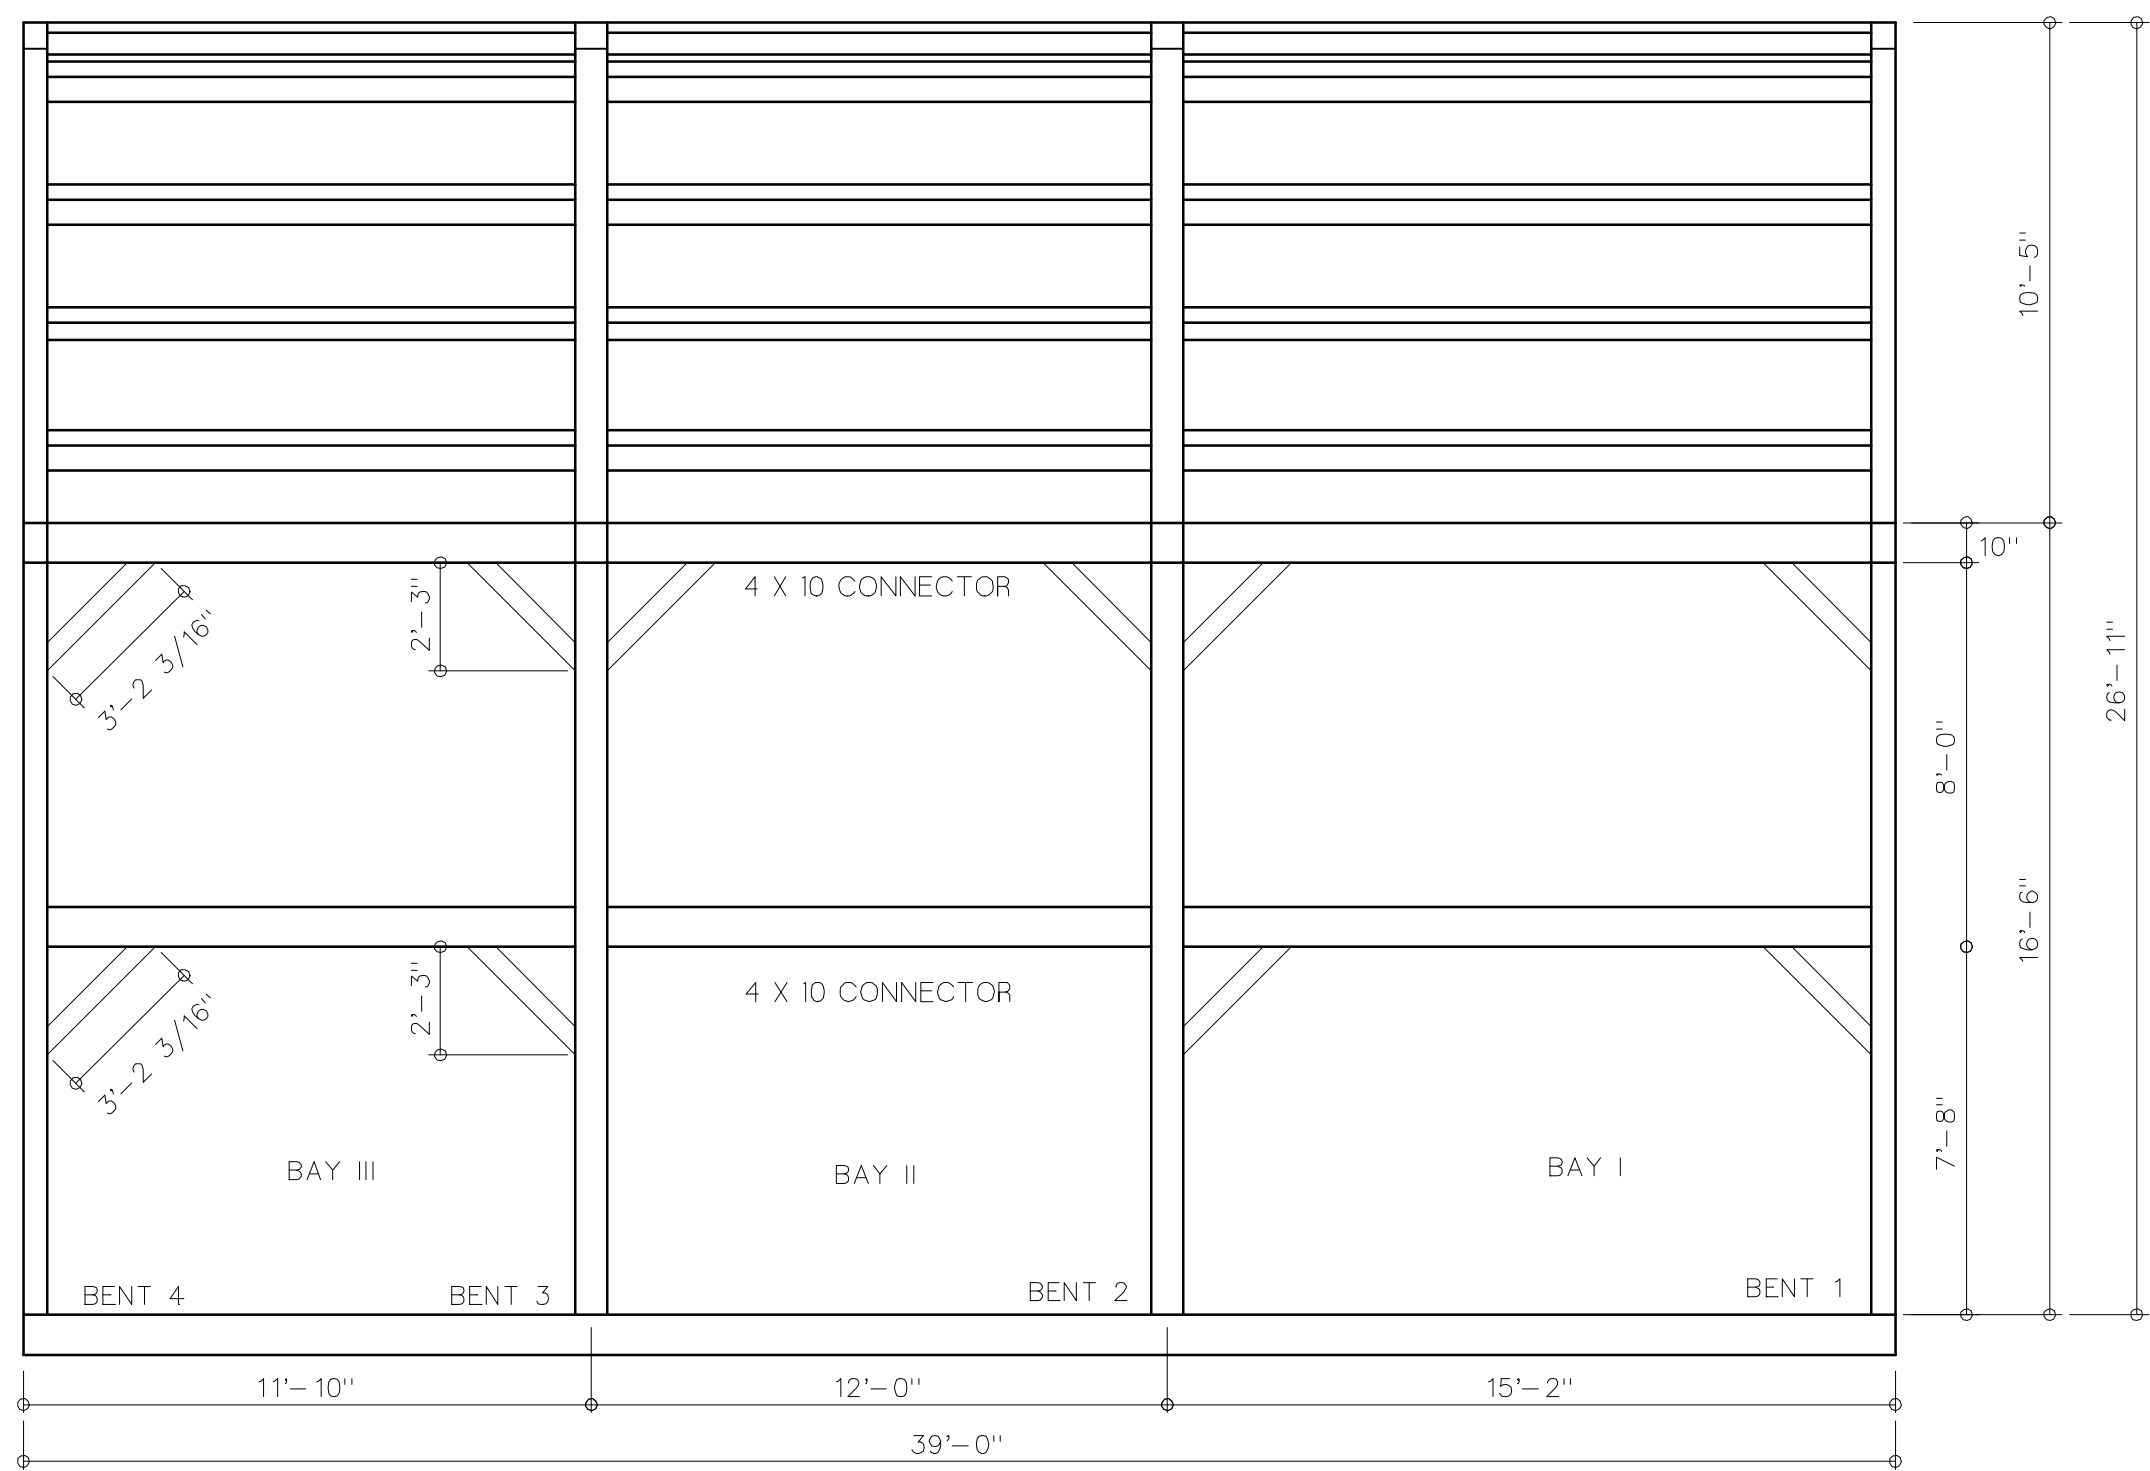

REAR ELEVATION

REVISIONS	BY
11/13/99	

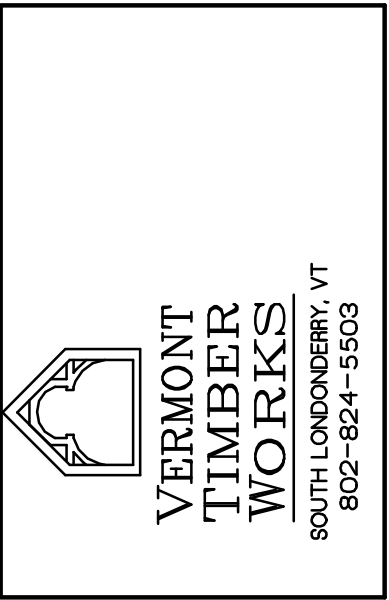

FRAMING
PROFILES

PROJECT: KELLEHER RESIDENCE

DRAWN :	CHECKED :
DF	
DATE : 11/22/97	
SCALE : 1/4"= 1'-0"	
JOB NO. :	
SHEET	
F-3	
OF	SHEETS