



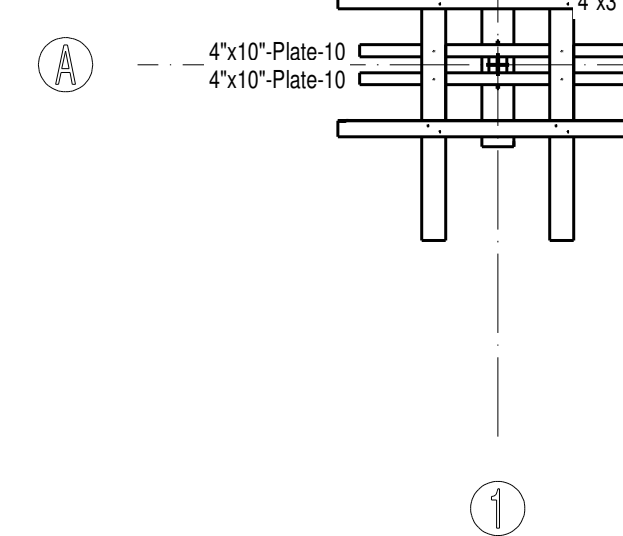

FRAMING PLAN

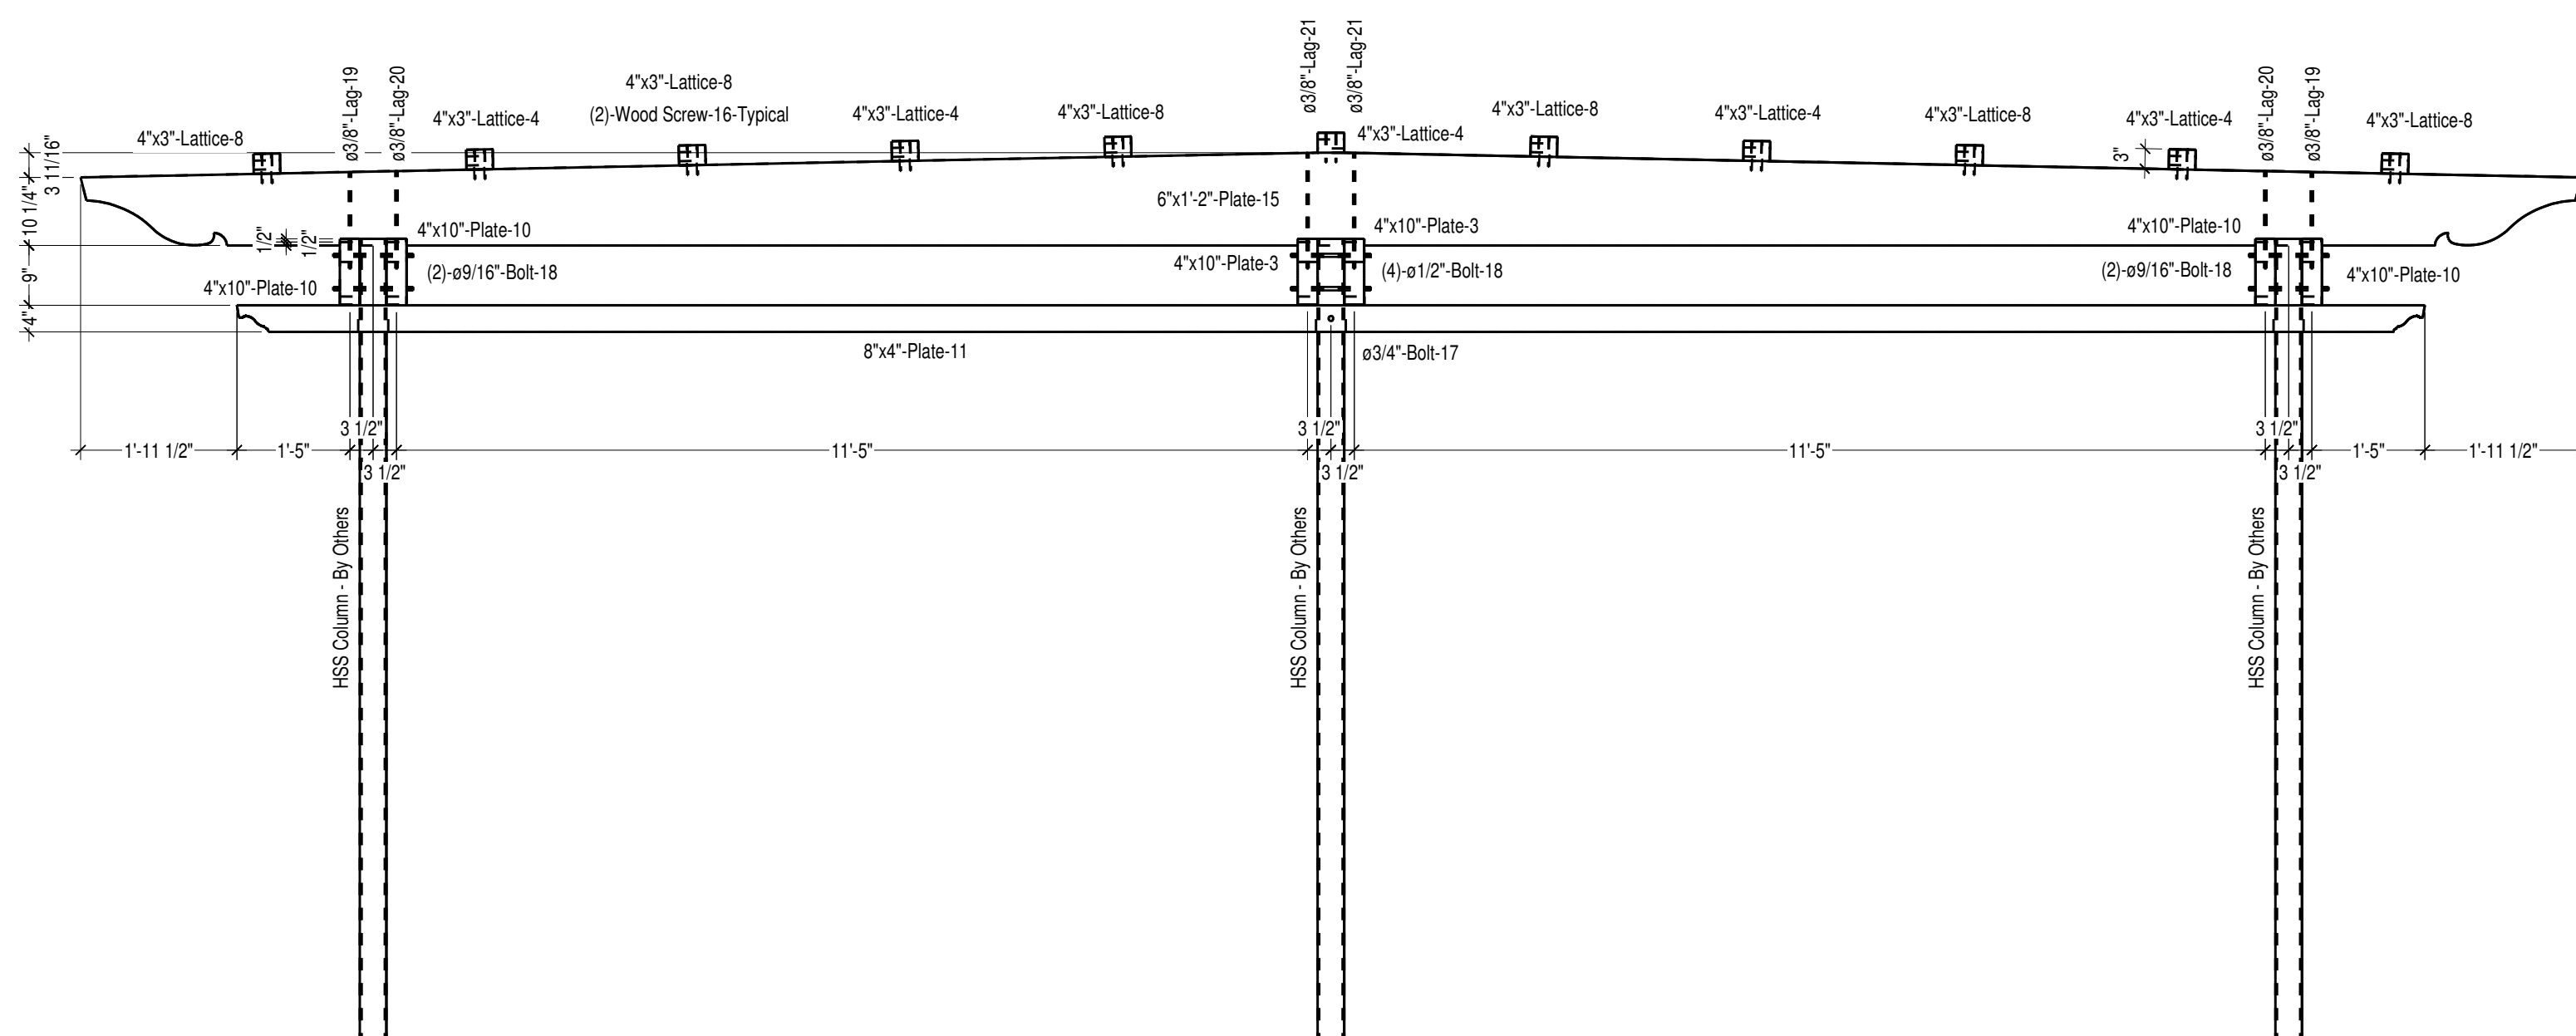

FRAME ELEVATION - GRID LINE 1

```

Filename 3D:      High Winds Pergola 3d.3d      Project name: High Winds Pergola
Output date 3D:   11/17/2011                    Customer:
Actual date:      11/17/2011                    Project number:
User name:

```

Project description

No.	PL	Name	Material	Quantity	List width (inch)	List height (inch)	List length (inch)	Real length (inch)
1	Plate	Oak	5	4	8"	4"	4"	3'-5"
2	Plate	Oak	4	4	8"	4"	4"	3'-5"
3	Plate	Oak	4	4	4"	10"	6"	5'-8"
4	Lattice	Oak	6	4	4"	4"	4"	12'-8"
5	Lattice	Oak	4	4	4"	4"	14"	12'-8"
6	Lattice	Oak	5	4	4"	4"	14"	13'-4"
7	Plate	Oak	5	4	10"	4"	16"	16'
8	Lattice	Oak	5	4	4"	4"	16"	16'
9	Lattice	Oak	6	4	4"	4"	18"	18'
10	Lattice	Oak	4	4	4"	4"	18"	18'
11	Lattice	Oak	6	4	4"	4"	20"	18'-8"
12	Plate	Oak	8	4	4"	10"	20"	18'-10"
13	Plate	Oak	2	8	4"	8"	20"	22'-5"
14	Plate	Oak	2	6	1"	1'-2"	32"	31'-4"
15	Plate	Oak	4	6	1"	1'-2"	32"	31'-4"
16	Plate	Oak	1	12	6"	1'-2"	32"	31'-4"
17	Plate	Oak	3	6	1"	1'-2"	32"	31'-4"
18	Wood Screw	Steel / S	494	3	3/16"	3/16"	5"	5'
19	Bolt	Steel / 13	4	6	3/4"	1/2"	1"	1'-5"
20	Bolt	Steel / 13	44	4	1/2"	1/2"	1"	1'-5"
21	Lag	Steel	40	4	3/8"	3/8"	1'-1"	1'-5"
22	Lag	Steel	40	4	3/8"	3/8"	1'-1"	1'-5"
23	Lag	Steel	8	3	3/8"	3/8"	1'-5"	1'-5"

General Notes:

Timbers to be White Oak #1 & Better, Hand Hewn
All Bolts (Grade A307), Lags and screws to be zinc coated.



**VERMONT
TIMBER
WORKS**
INCORPORATED

36 Fairbanks Road
North Springfield, Vermont
802.886.1917 • 802.886.6188 fax
www.vermonttimberworks.com

THE ENGINEERING ADVICE, OPINIONS, AND
RECOMMENDATIONS IN THIS DRAWING ARE THOSE
OF THE LICENSED PROFESSIONAL ENGINEER WHOSE
STAMP APPEARS HEREIN, AND NOT THOSE OF
VERMONT TIMBER WORKS, INC.

Framing Plan
Bent Profile
X

Project: High Winds Pergola

Bedford, NY

Drawn By: JEA
Checked By: XX
Scale: 48
Date: 11-18-11
Plot Date: 11-18-11

[illegible]

SHEET

F-1

COPYRIGHT VERMONT TIMBER WORKS, INC.
THIS DRAWING MAY BE UTILIZED ONLY BY VTW FOR THE
WORK SHOWN HEREIN AT THE SITE SPECIFIED.
ANY OTHER USE OF THIS DRAWING INCLUDING,
WITHOUT LIMITATION, ANY REPRODUCTION OR
ALTERATION OF THIS ARCHITECTURAL WORK
WITHOUT THE PRIOR WRITTEN APPROVAL OF
VERMONT TIMBER WORKS, INC. IS A VIOLATION OF
LAW AND PROHIBITED