
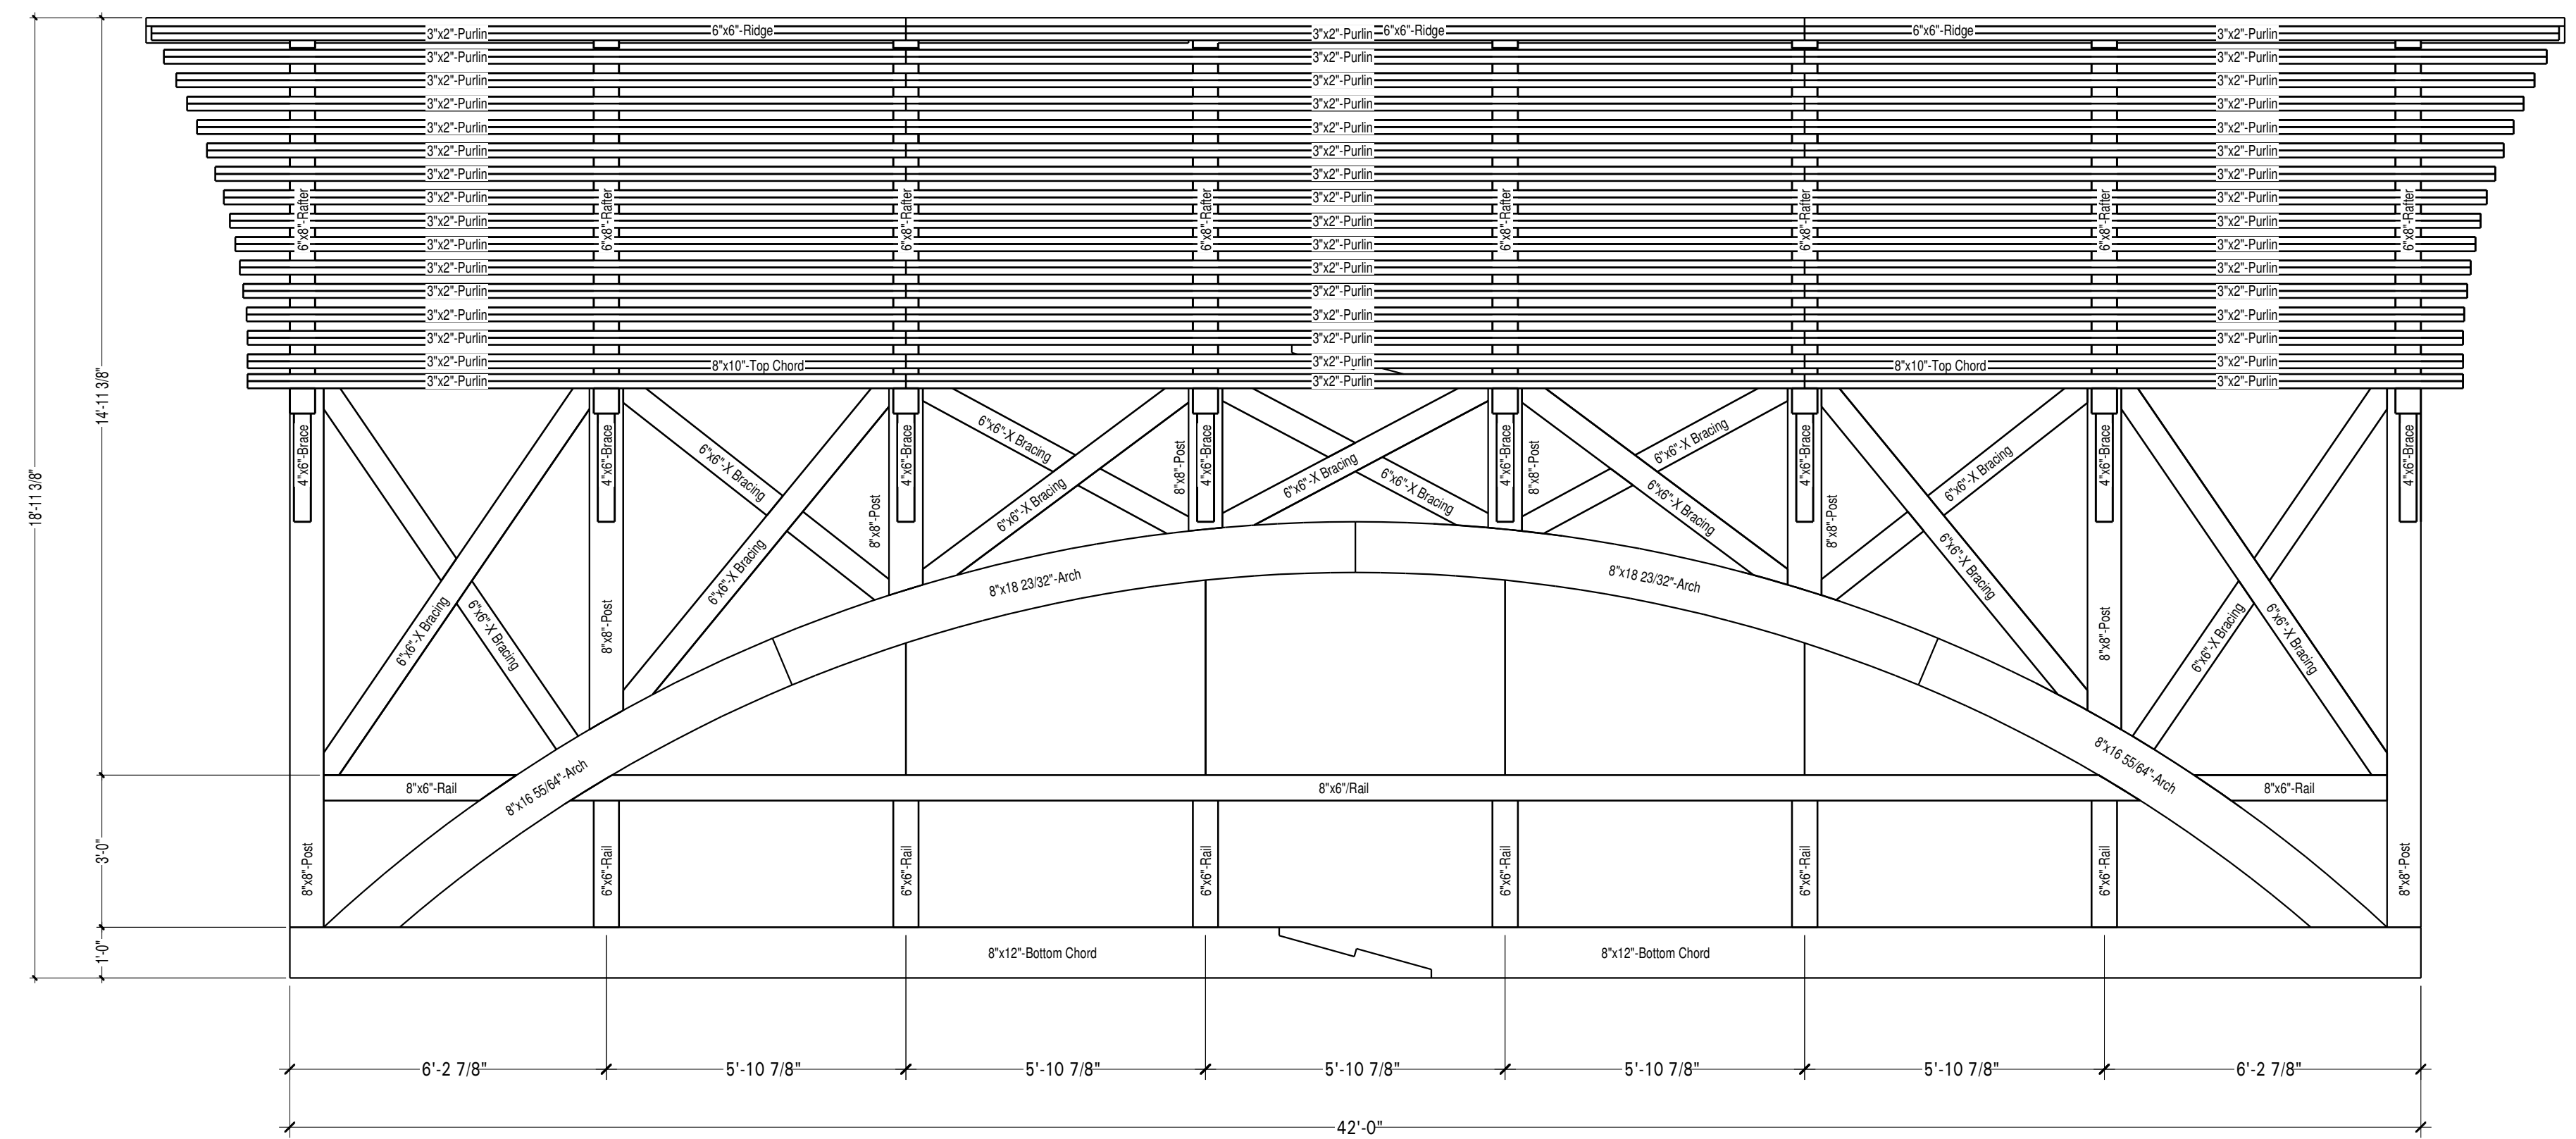


Perspective View

Bent Profile

Scale: 3/8" = 1'-0"

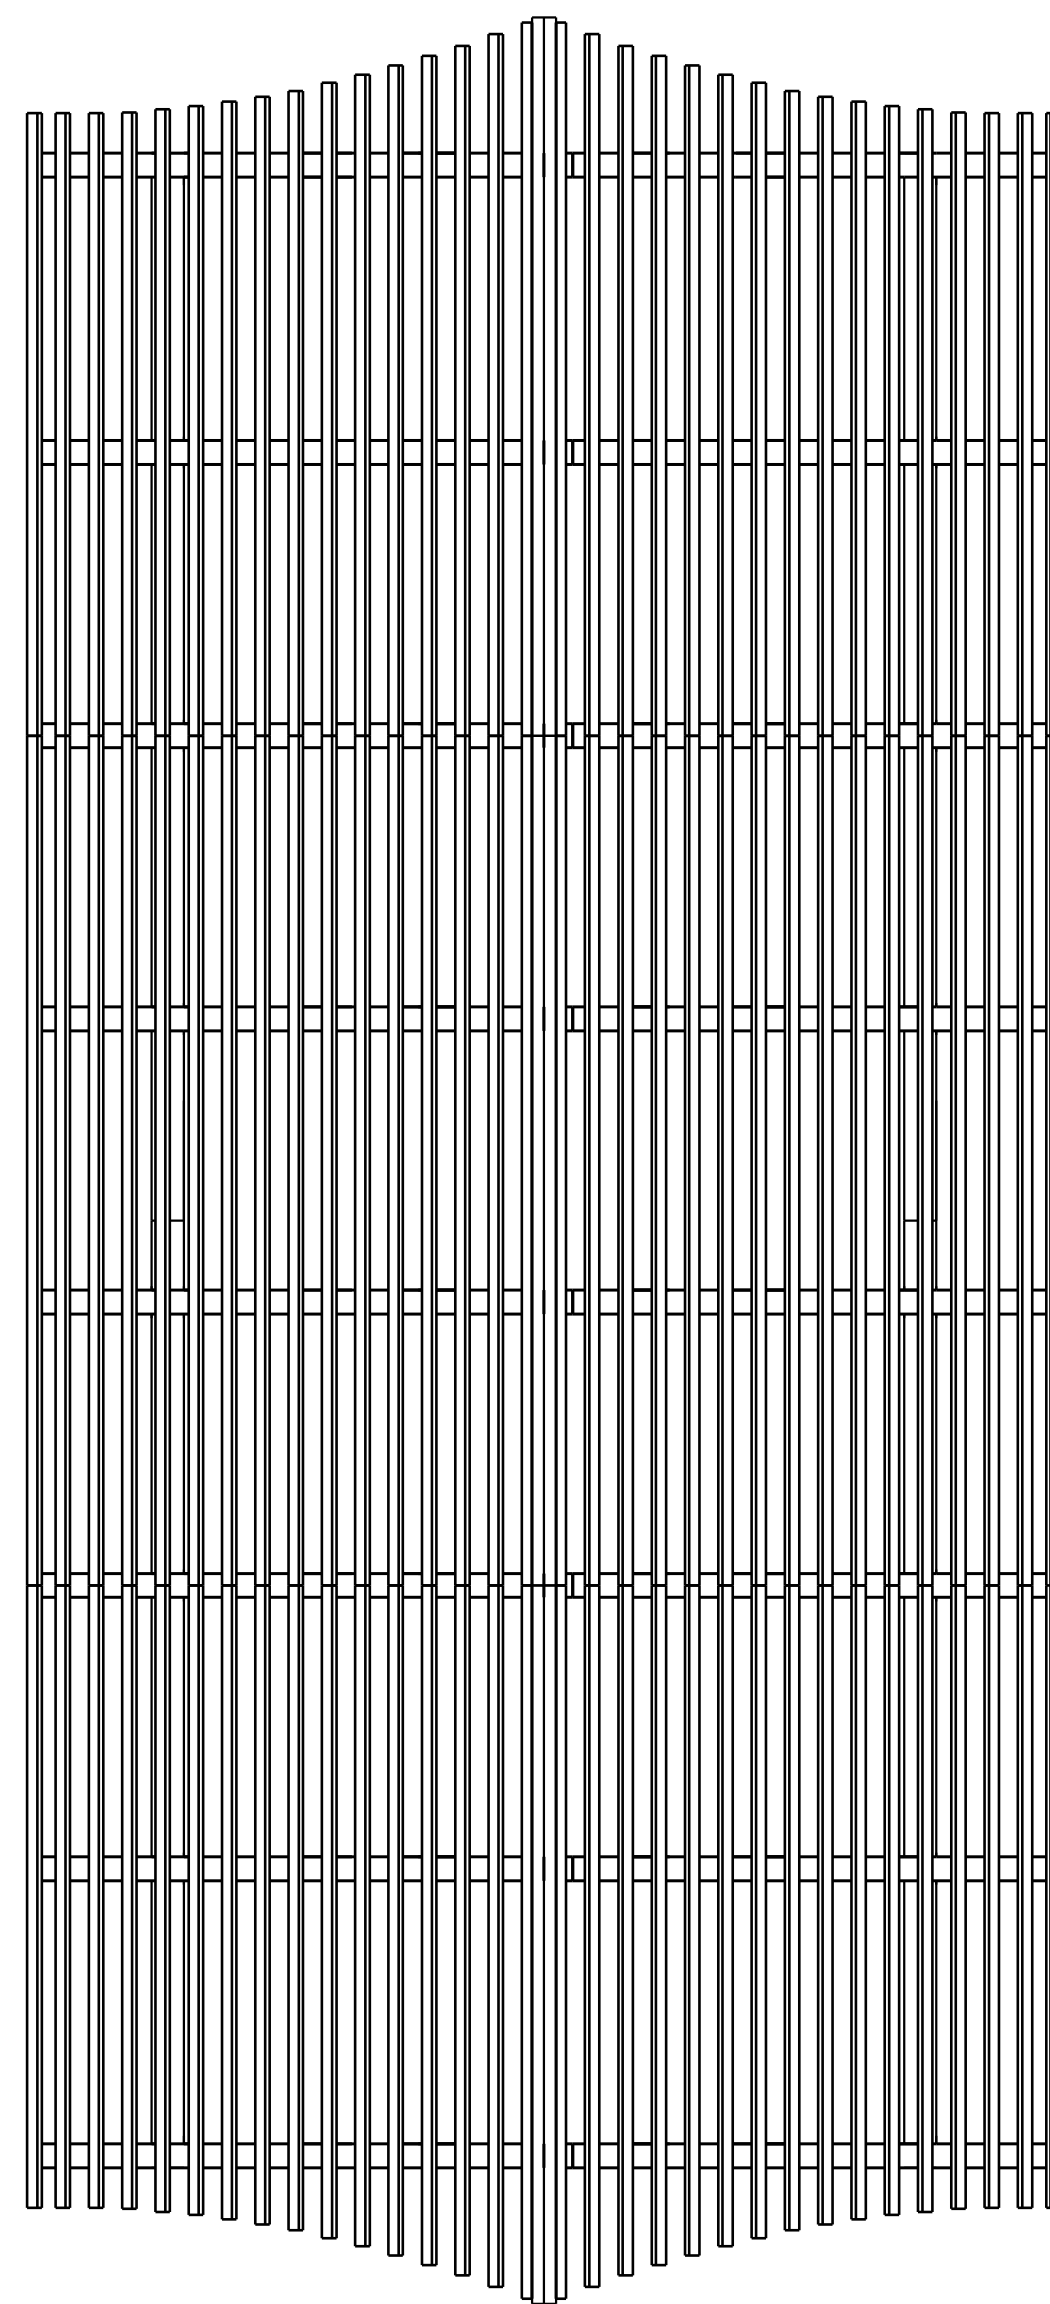

Side view Elevation

Scale: 3/8" = 1'-0"

Roof Framing Plan

Scale: 1/4" = 1'-0"