




CHIMNEY AS IT GOES THROUGH ROOF

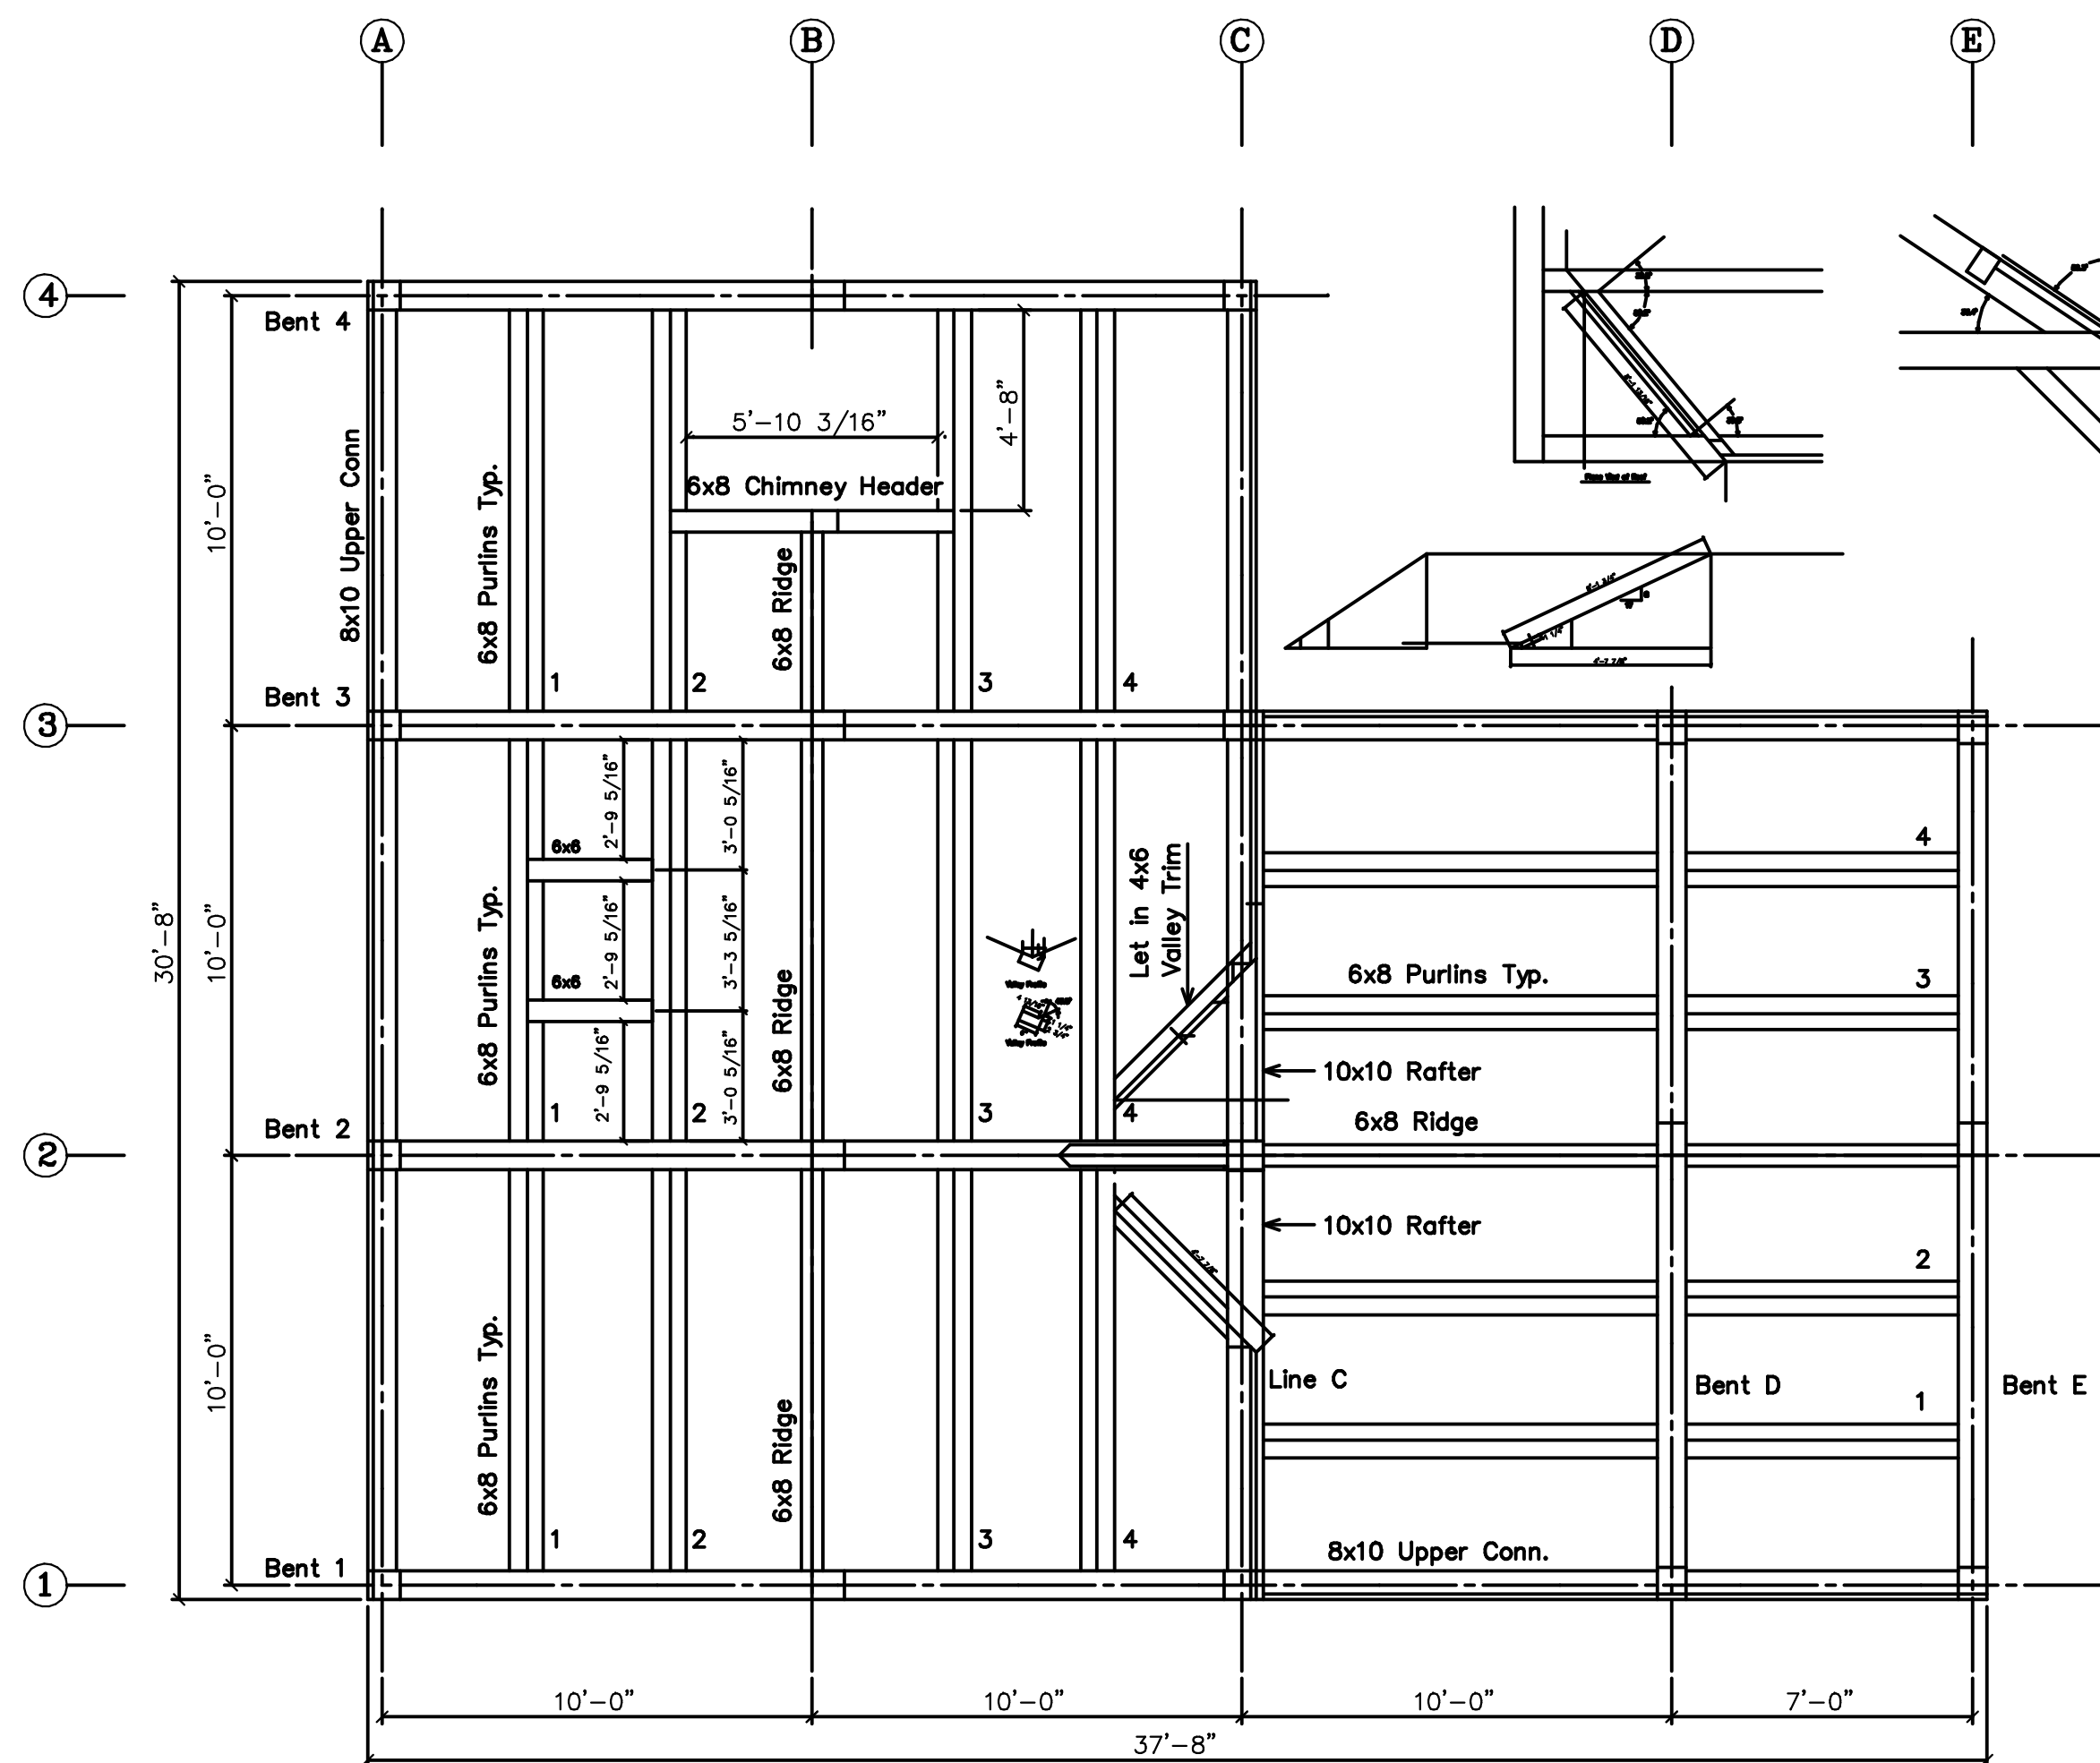

Roof Framing Plan

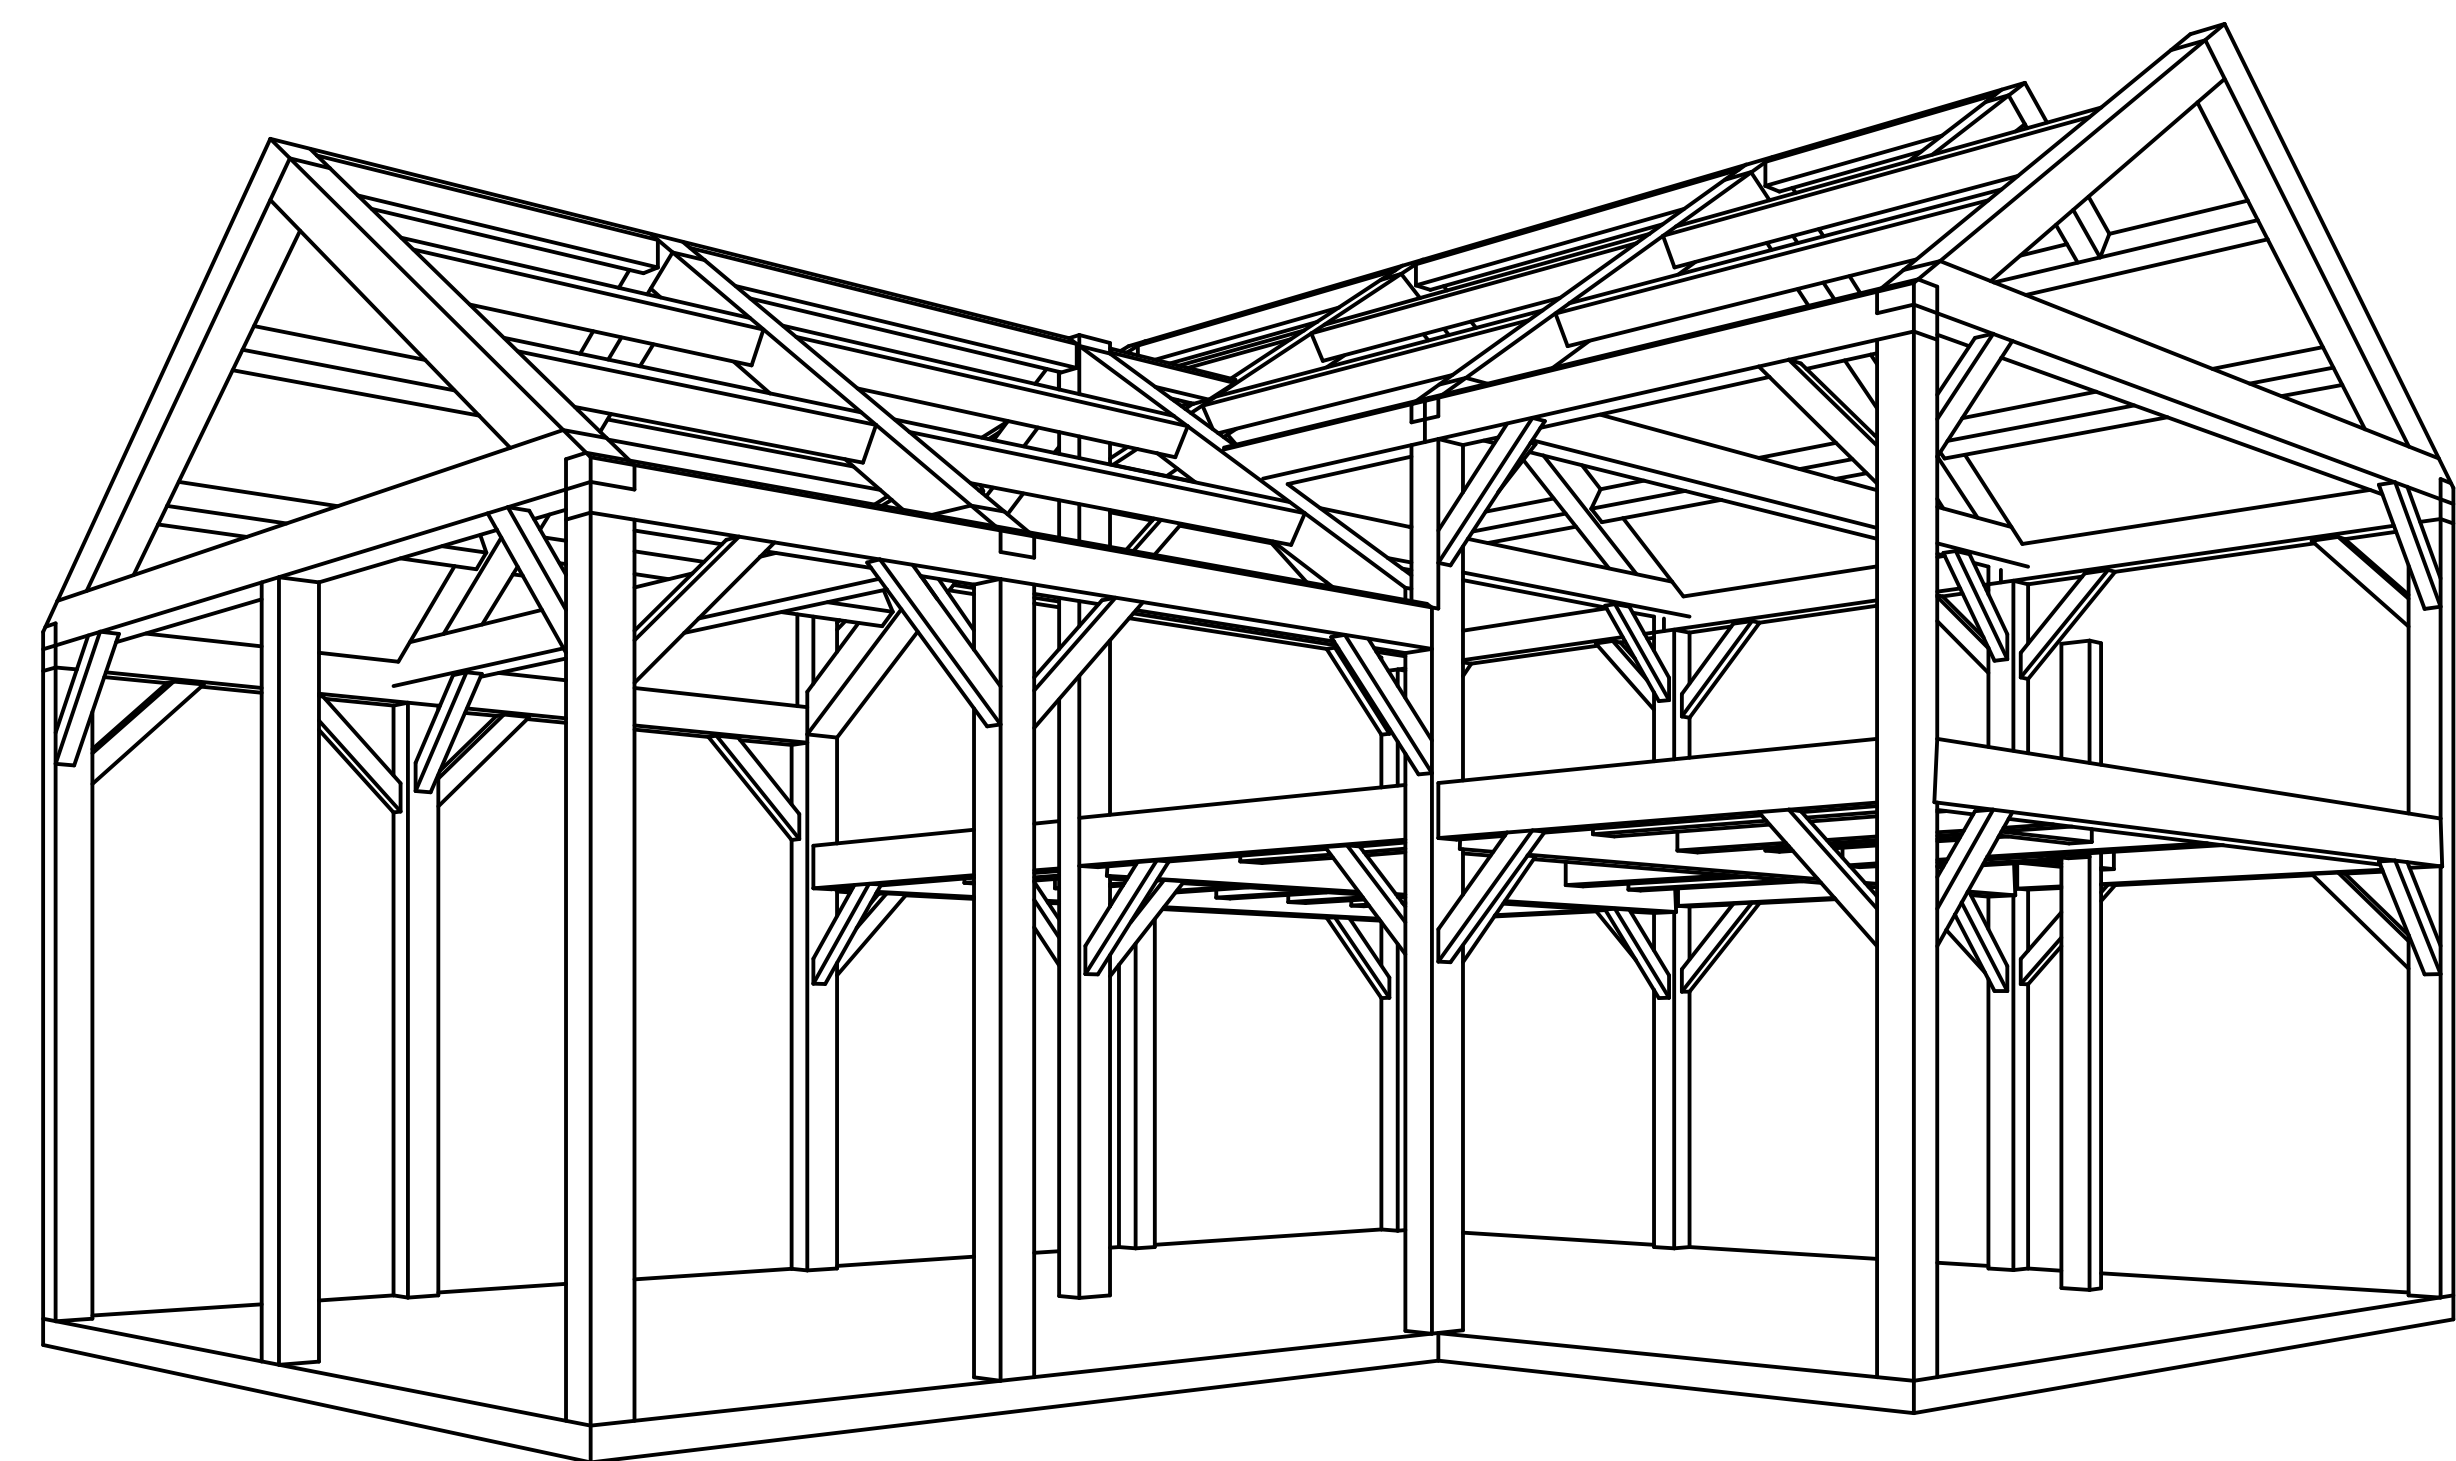

REVISIONS	BY
7/26/01	
8/24/01	

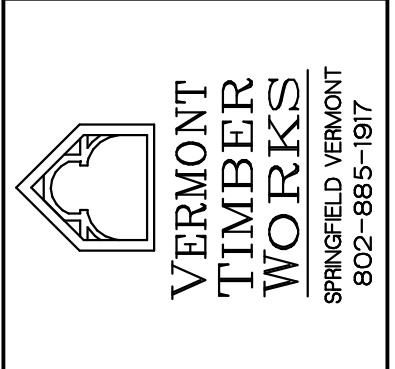

SHOP DRAWINGS
Perspectives

Dufresne-Henry
North Springfield, VT
802-886-2261
802-886-2260 Fax
www.dufresne-henry.com

PROJECT: Schmidtwerks Residence
Darien, Conn.

DRAWN : D.F.	CHECKED :
DATE : 7/20/01	
SCALE : 1/4"=1'-0"	
JOB NO. :	
SHEET	
F-1	
OF	SHEETS