



Note: Post caps to be supplied by others. VTW to provide beam clips. Beam clips to be site welded to post caps by welder provided by the GC at the time of timber installation. Steel clips at post locations P1/PB and P6/PB to be detailed by VTW but provided and installed by others.

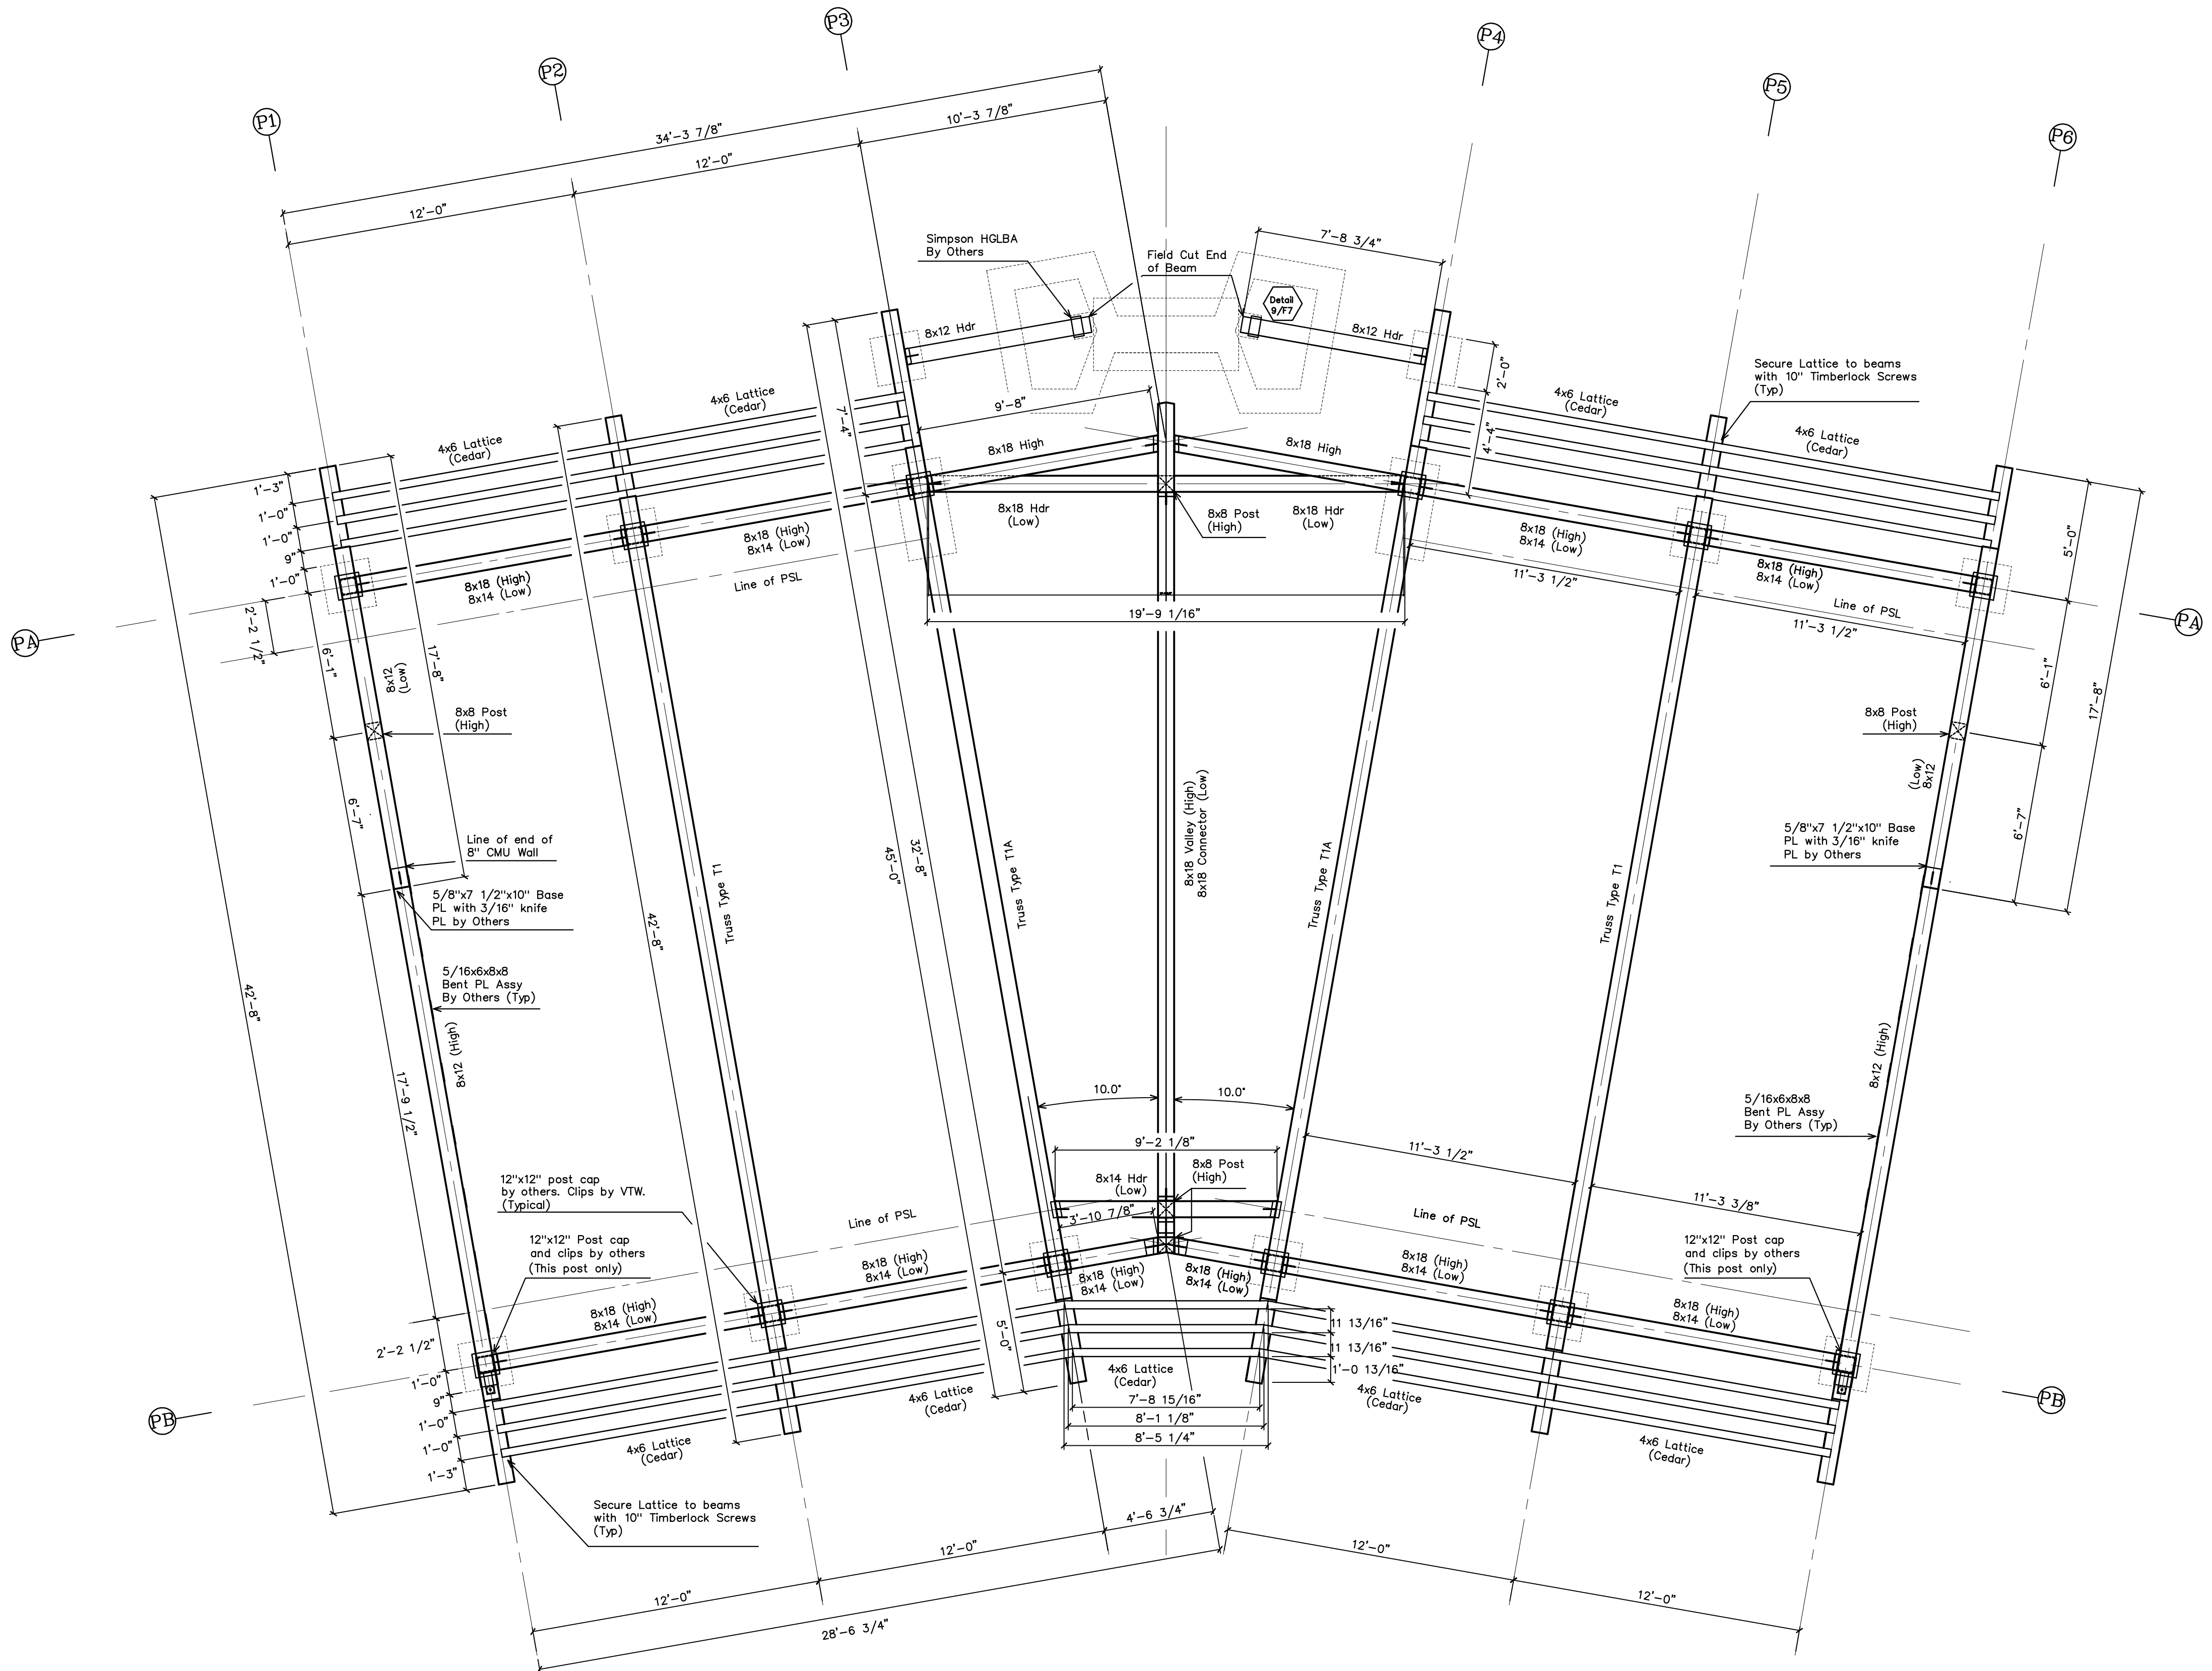

REVISIONS	BY
2/16/06	PJZ
2/27/06	PJZ
3/20/06	PJZ
4/10/06	PJZ
RED LINE CHECK	
BY: PJZ	DATE: 2/16/06

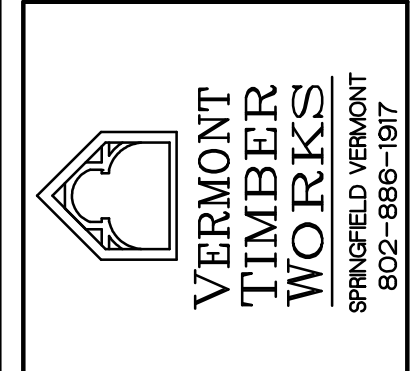

SHOP DRAWINGS
Roof Framing Plan

ISSUED FOR:
Prelim. for
Material
Order

PROJECT: Citizen's Park
Barrington, IL
Pavilion

DRAWN : PJZ	CHECKED :
DATE : 1/10/06	
SCALE : 1/4"=1'-0"	
JOB NO. :	
SHEET	
F-3	
OF	SHEETS