




Section 3/F2
Wall VII & VIII

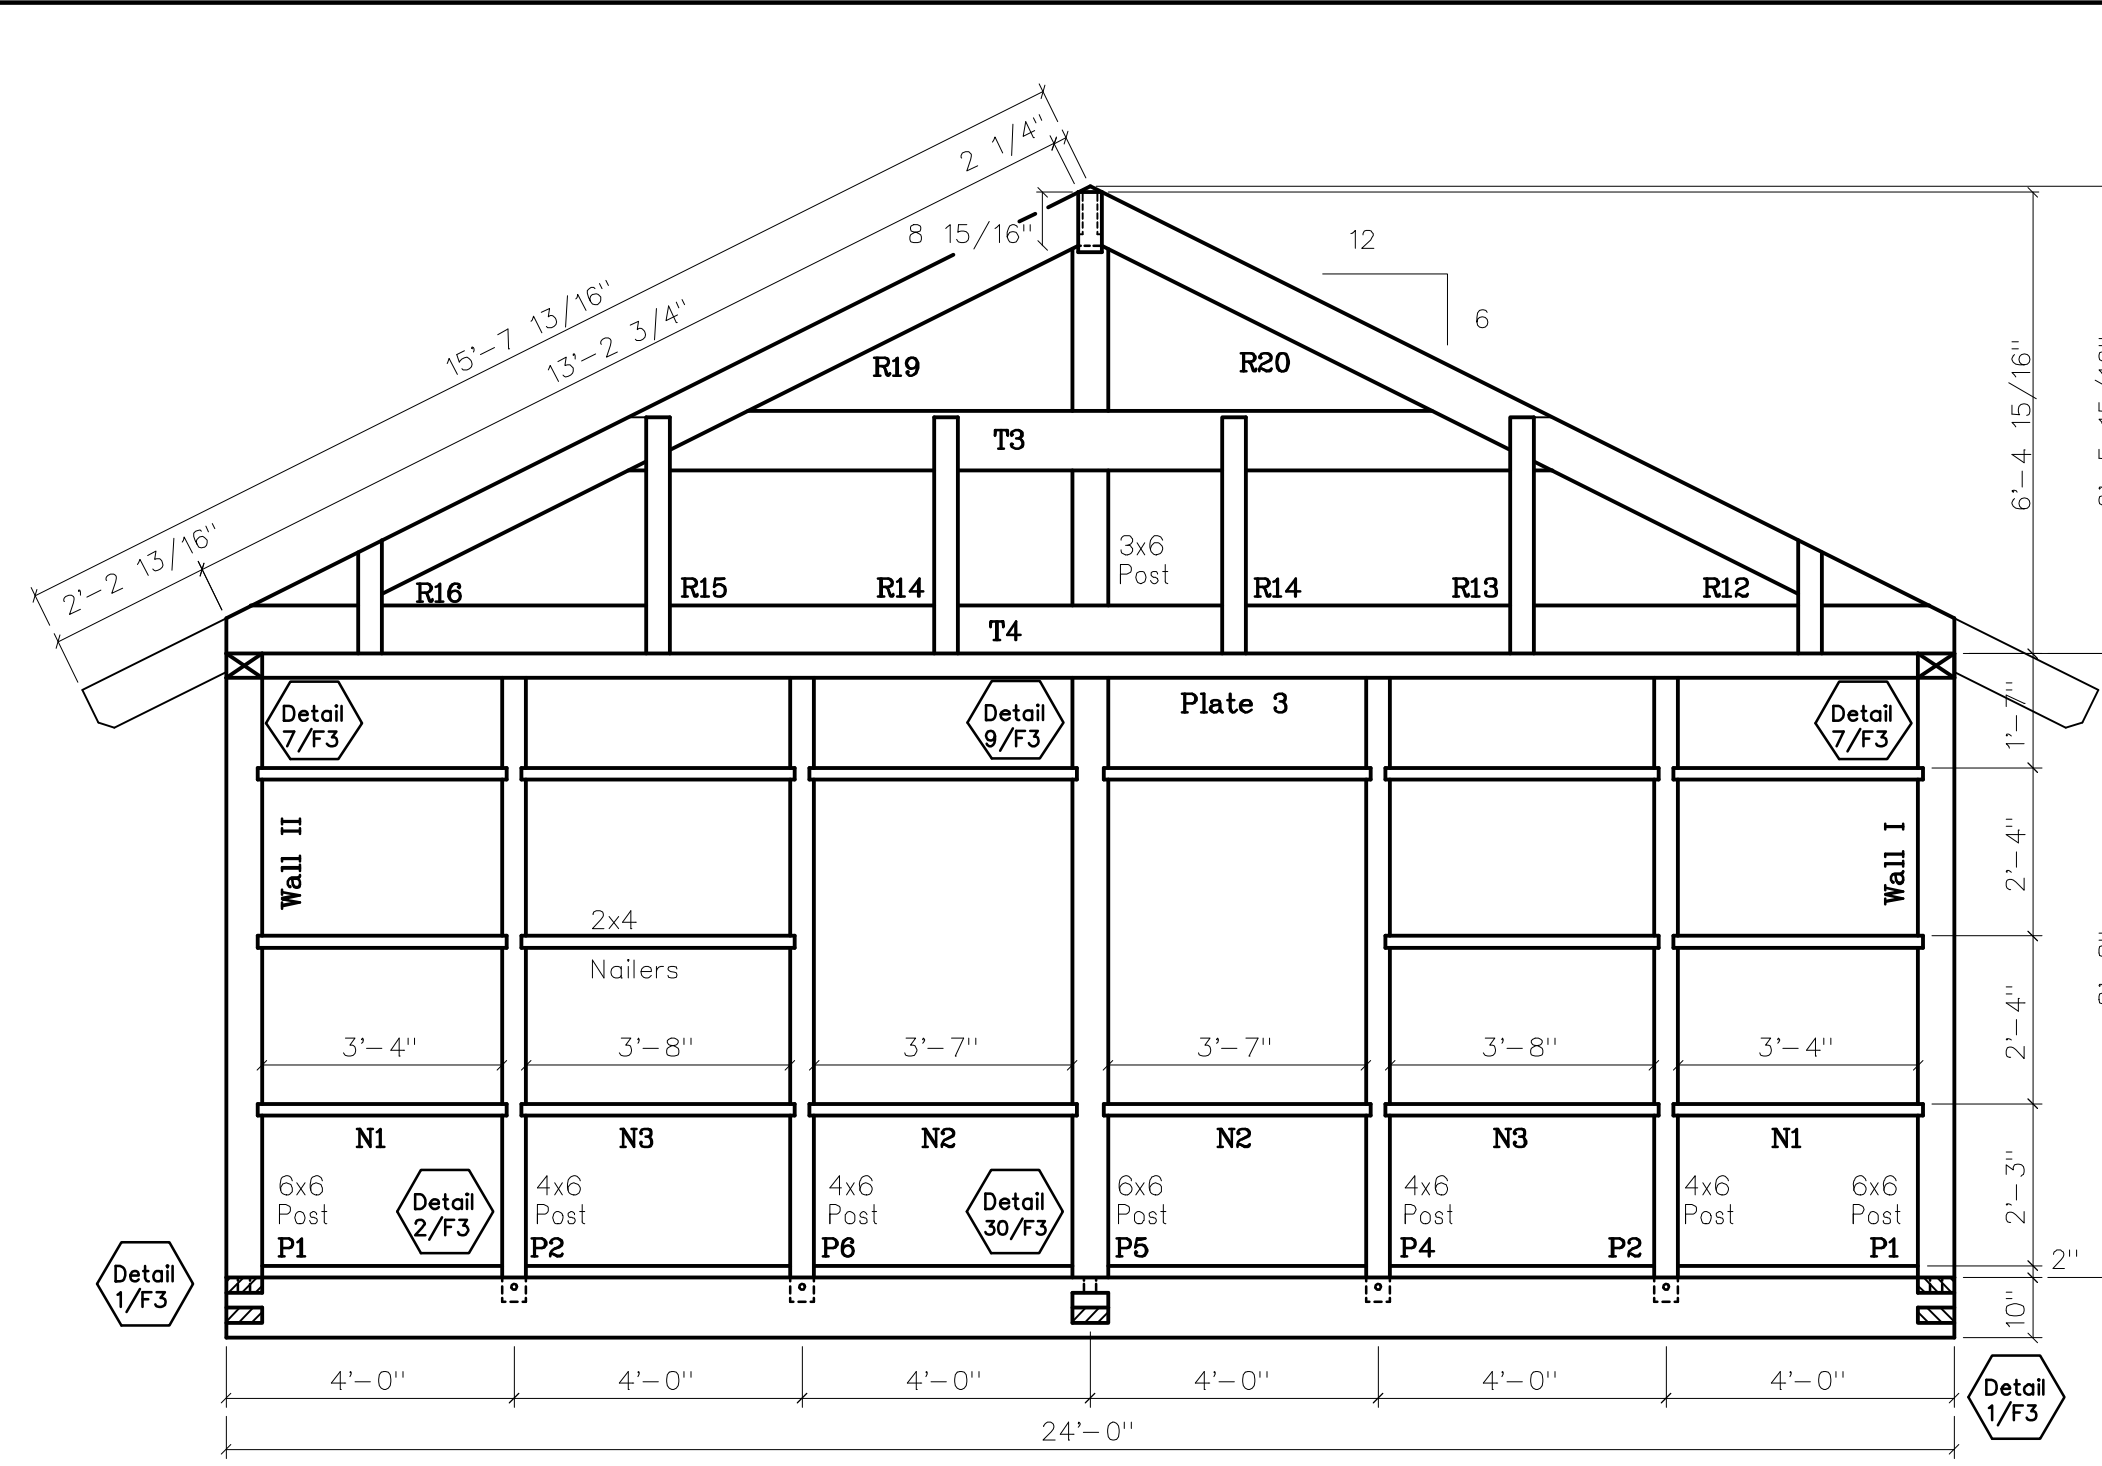


Left Elevation
Wall III

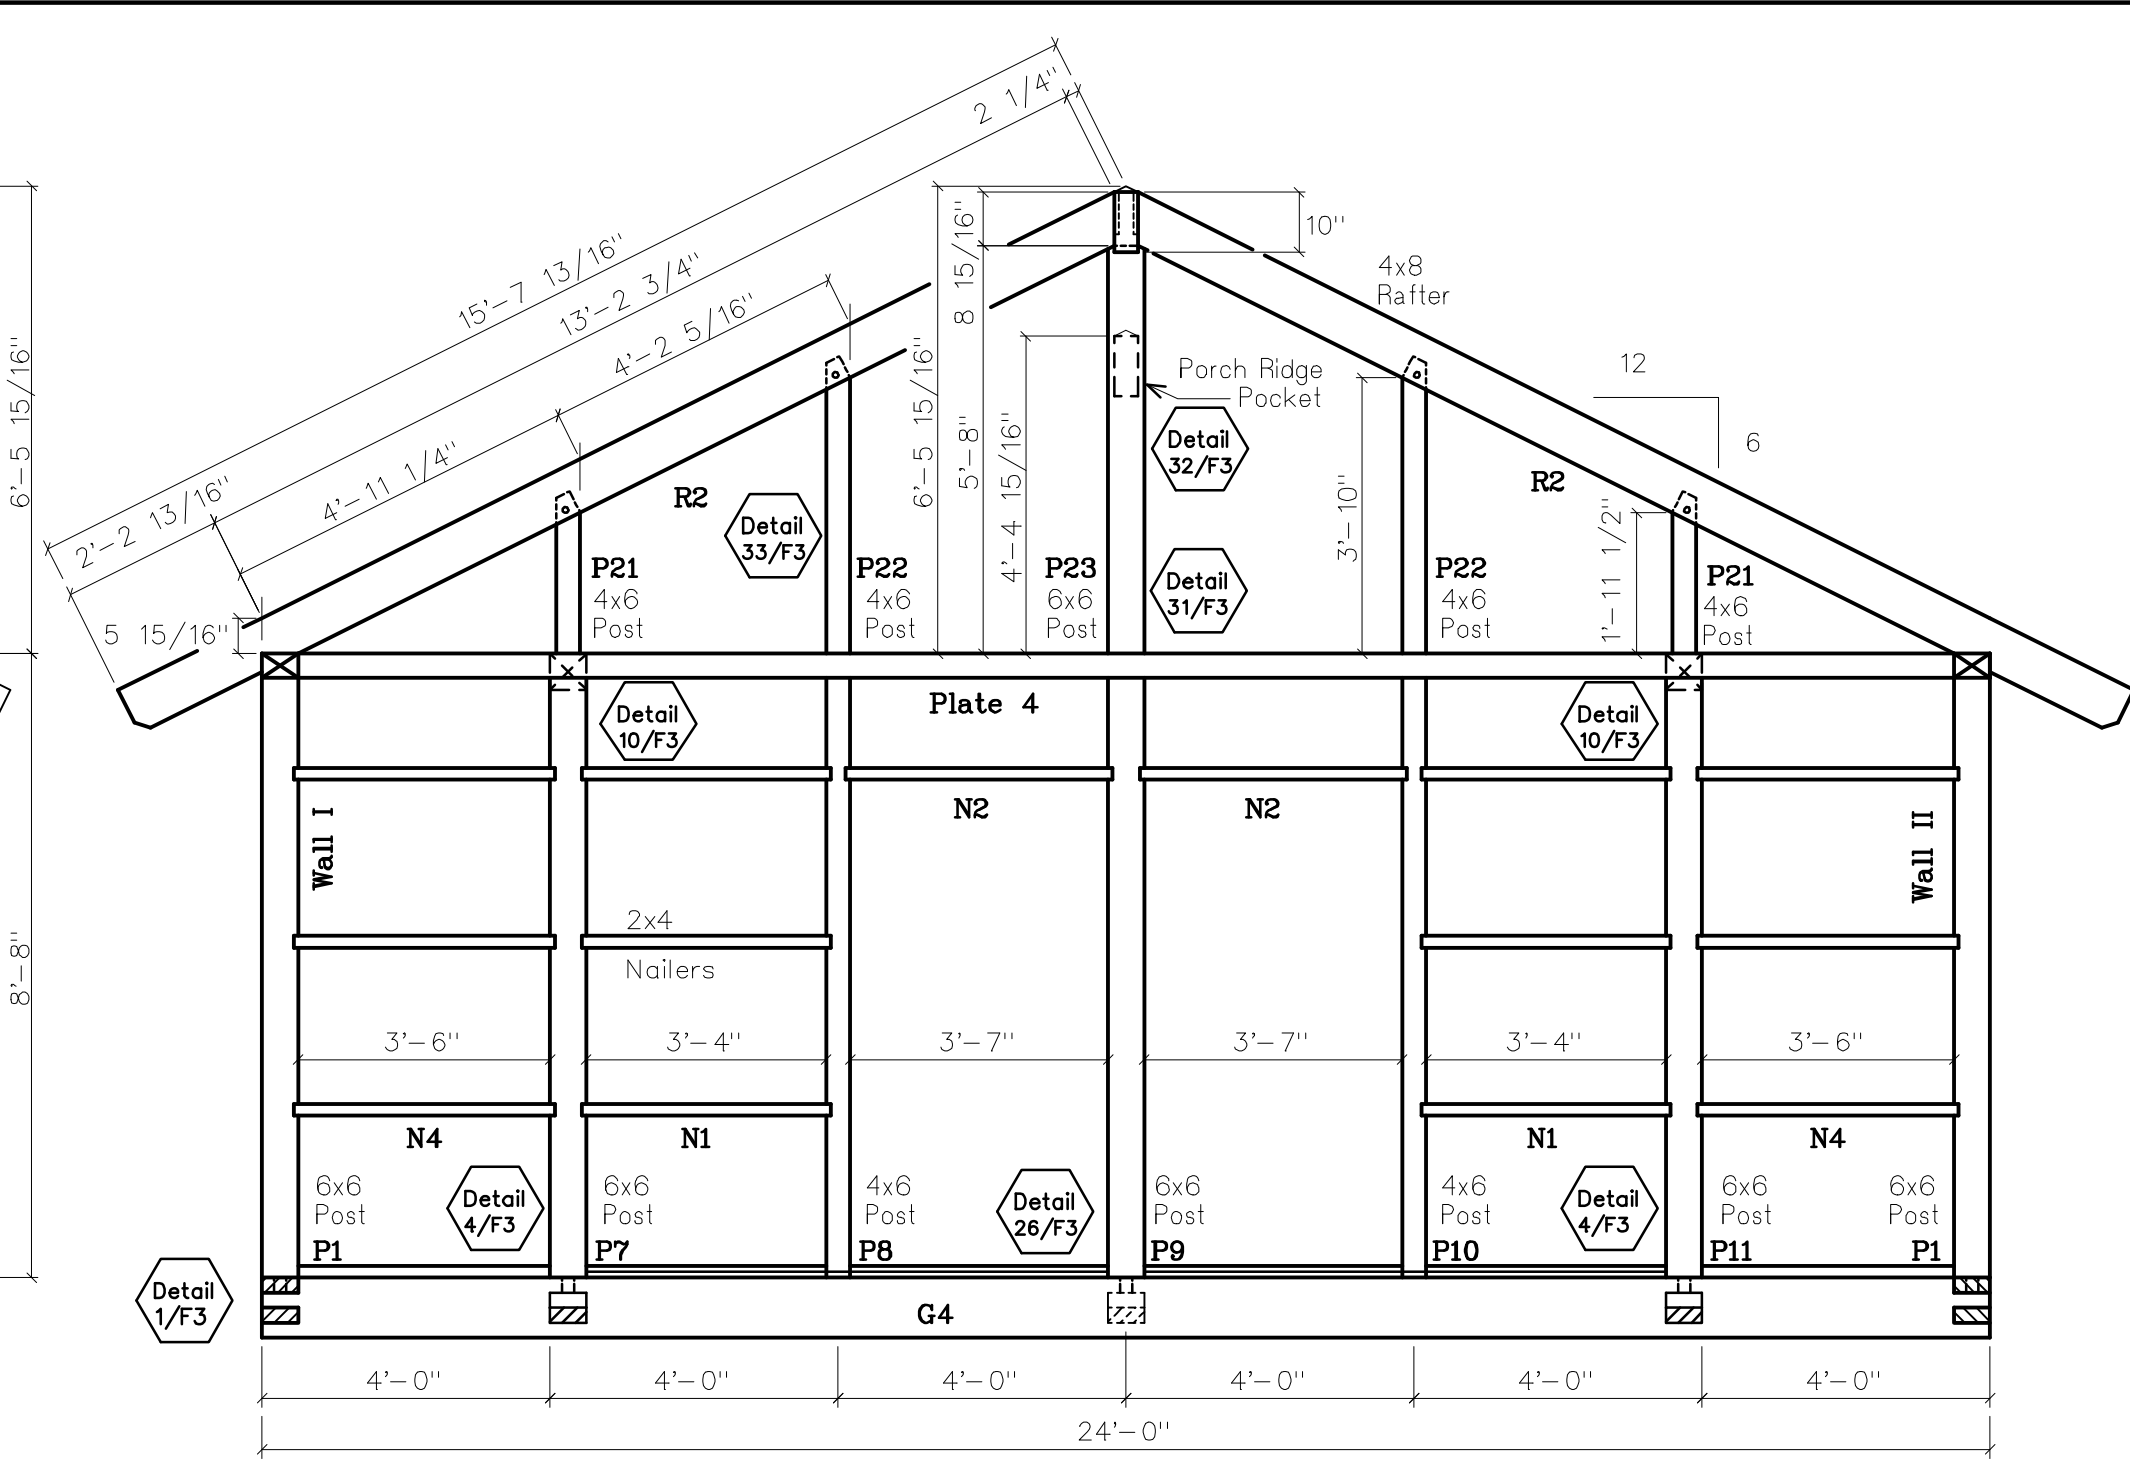


Right Elevation
Wall IV

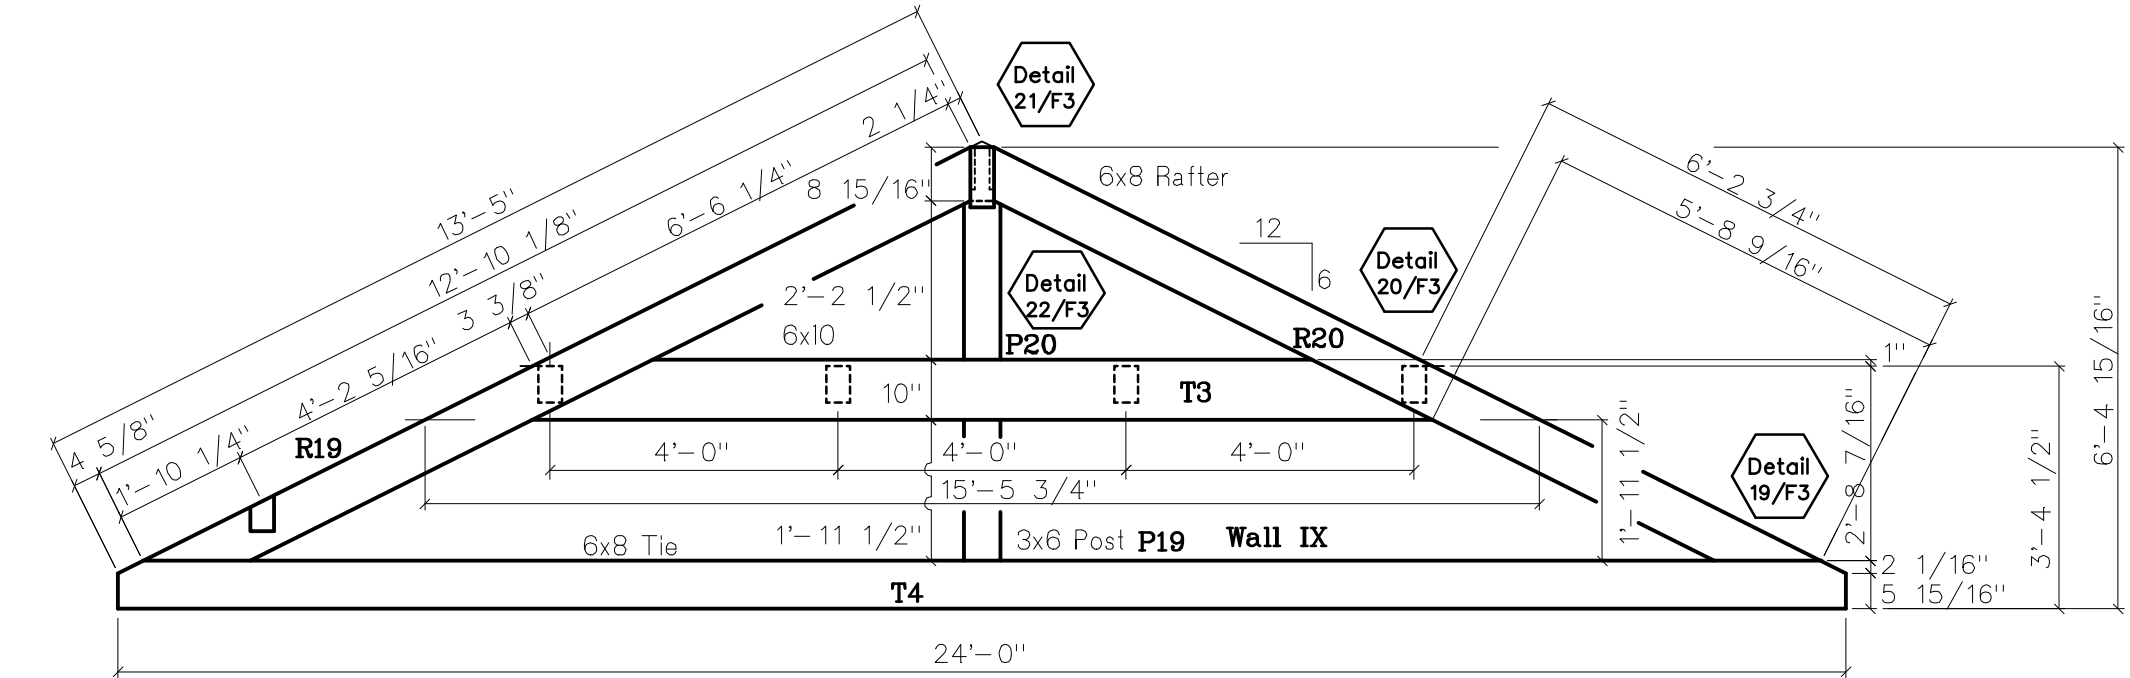

Section 1/F2
Wall IX

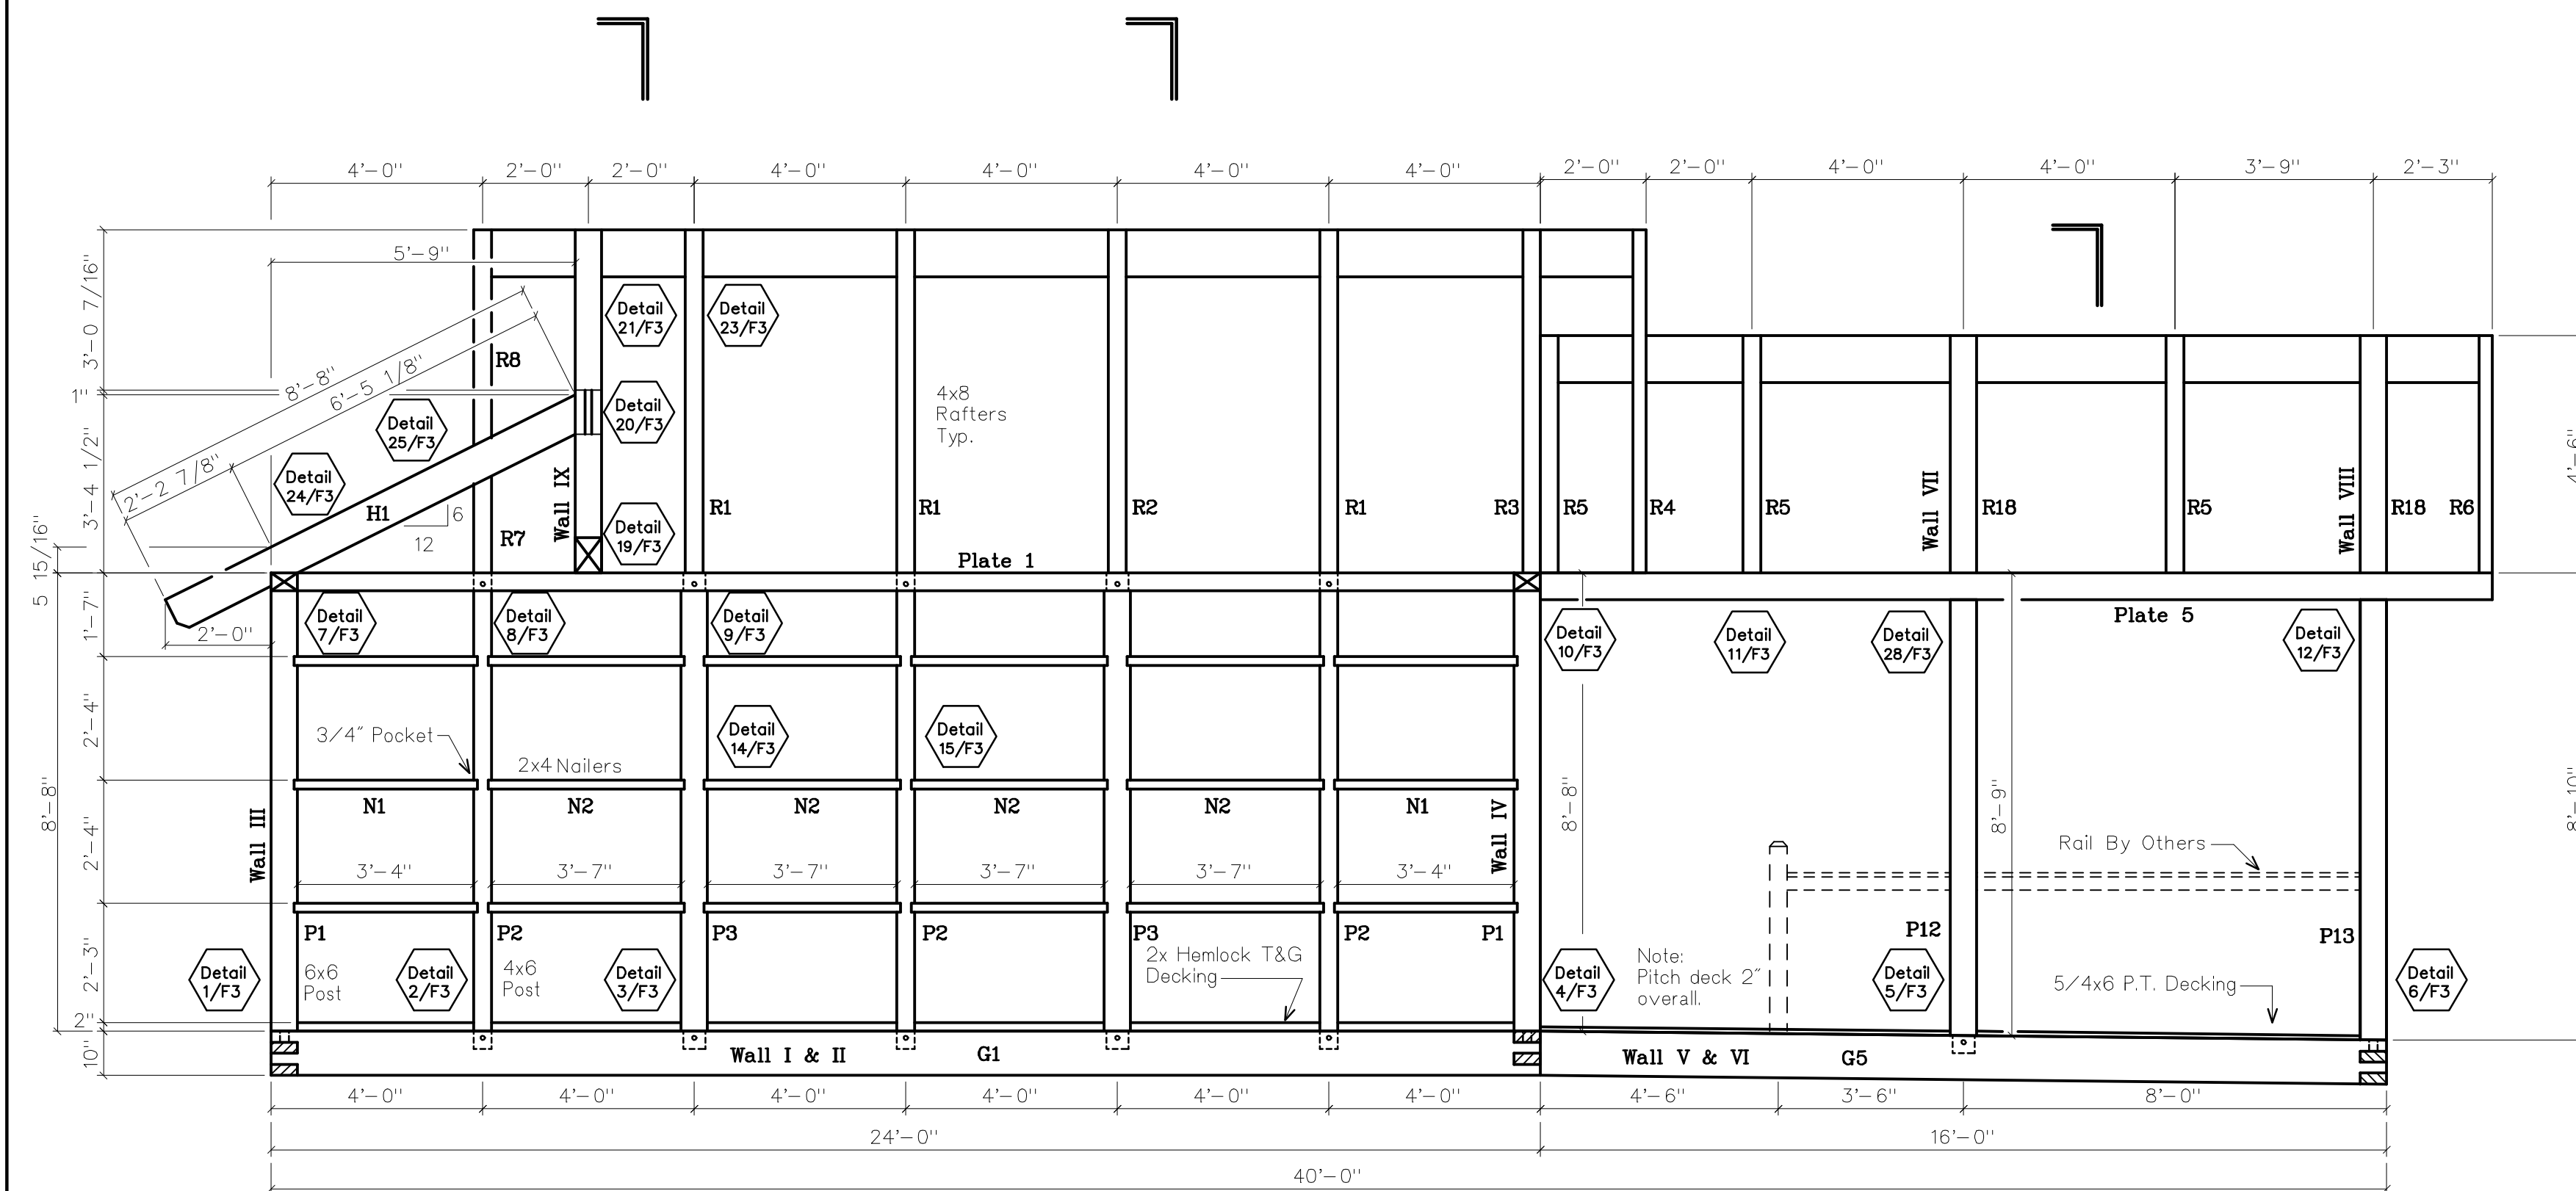


Front Elevation
Walls I, II, III, V, VI

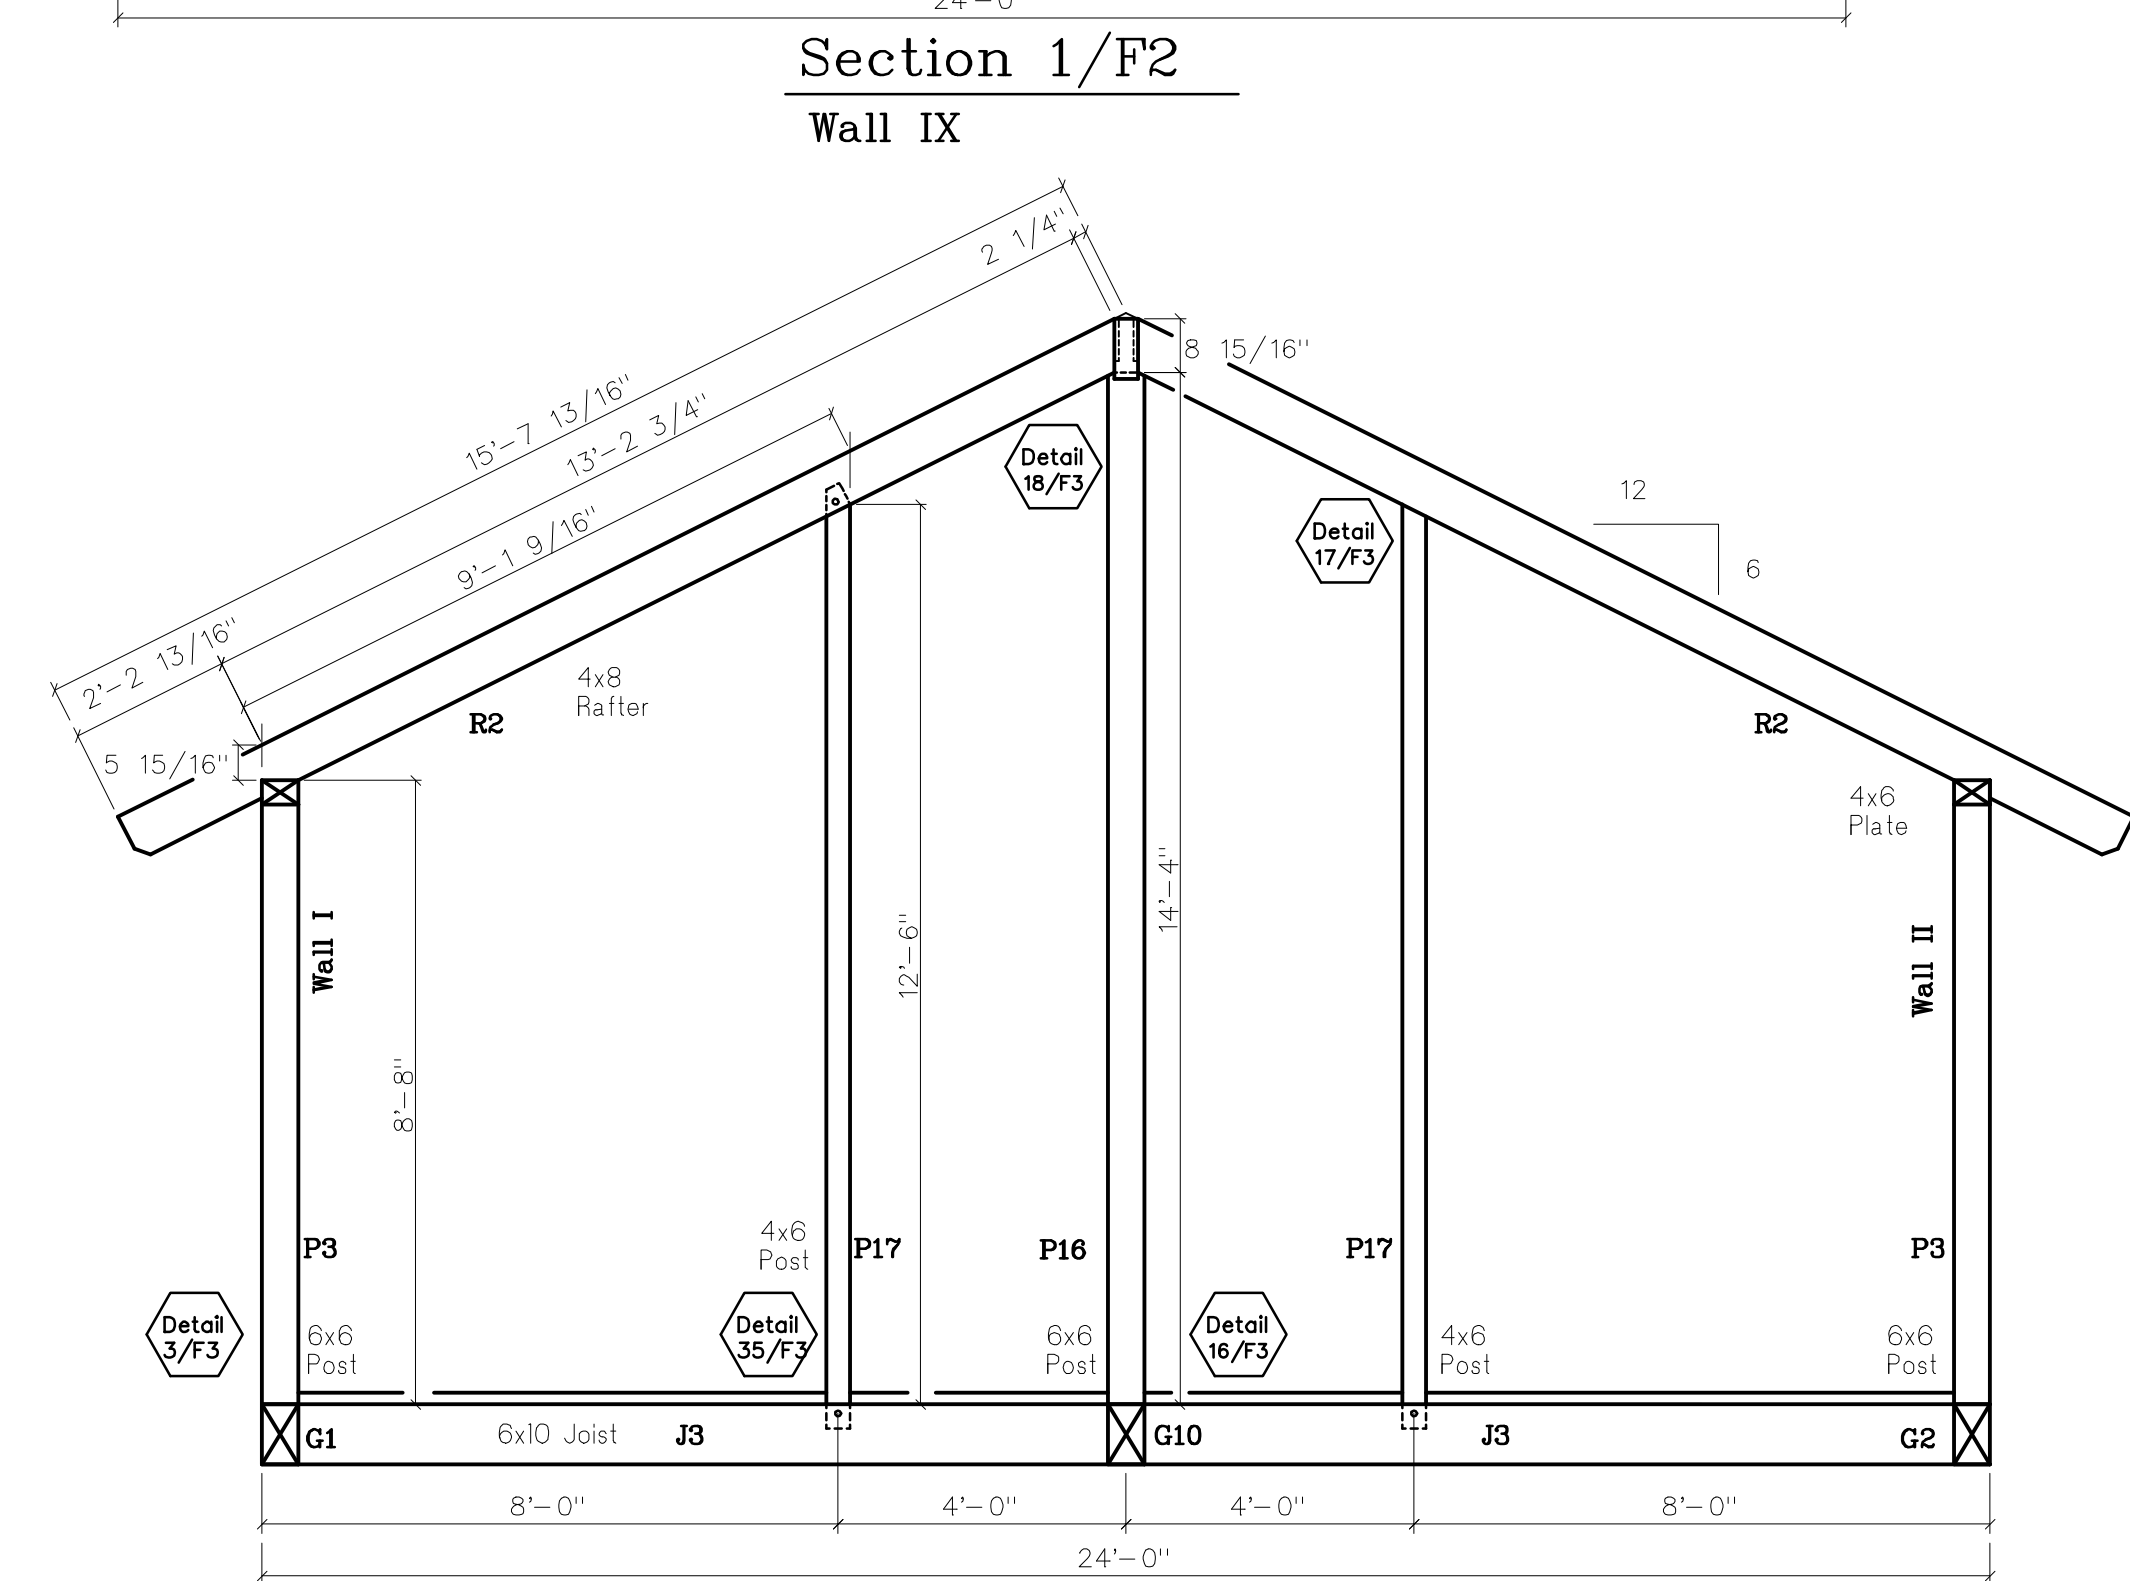

Section 2/F2

REVISIONS	BY
11/8/00	
12/27/00	
1/3/01	
1/9/01	

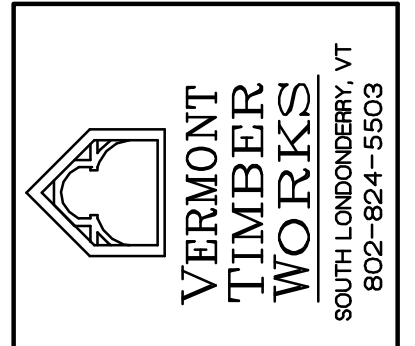

SHOP DRAWINGS

PROJECT: FRESH AIR FUND CAMPER CABINS
Fishkill, New York

DRAWN : D.F.	CHECKED :
DATE : 9/26/00	
SCALE : 3/8"=1'-0"	
JOB NO. :	
SHEET	
F-2	
OF	SHEETS