




Front Elevation

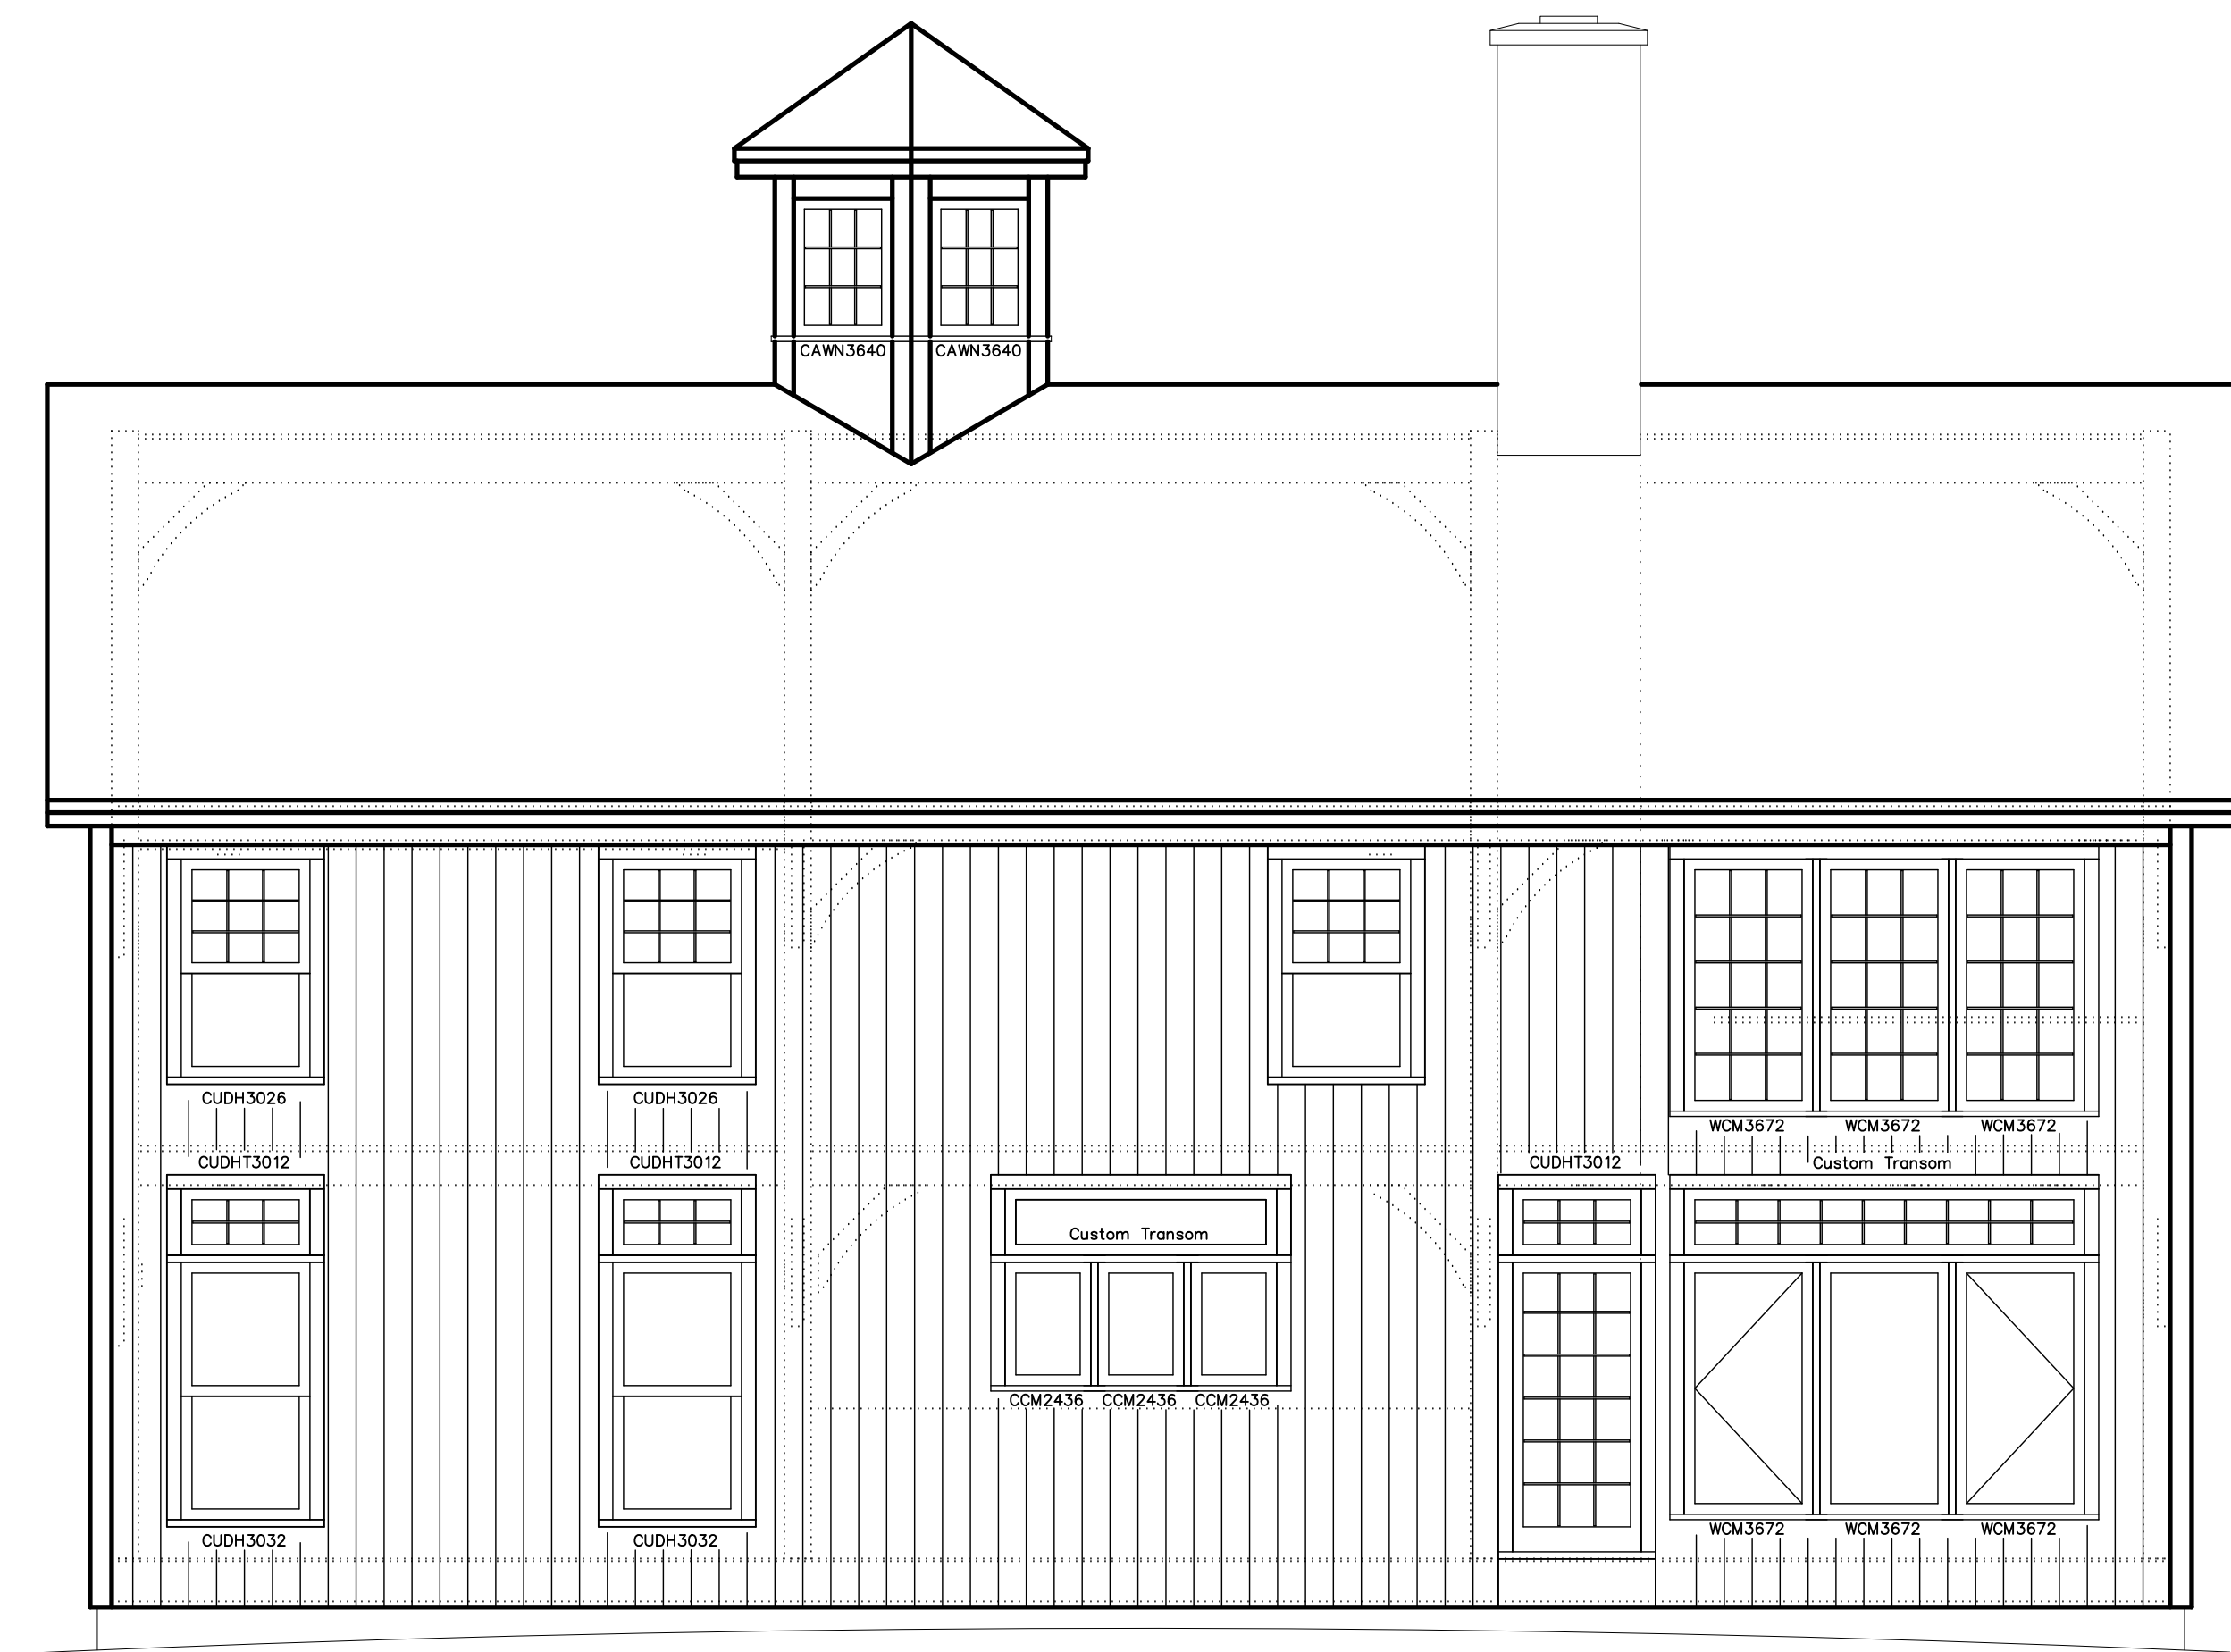

Back Elevation

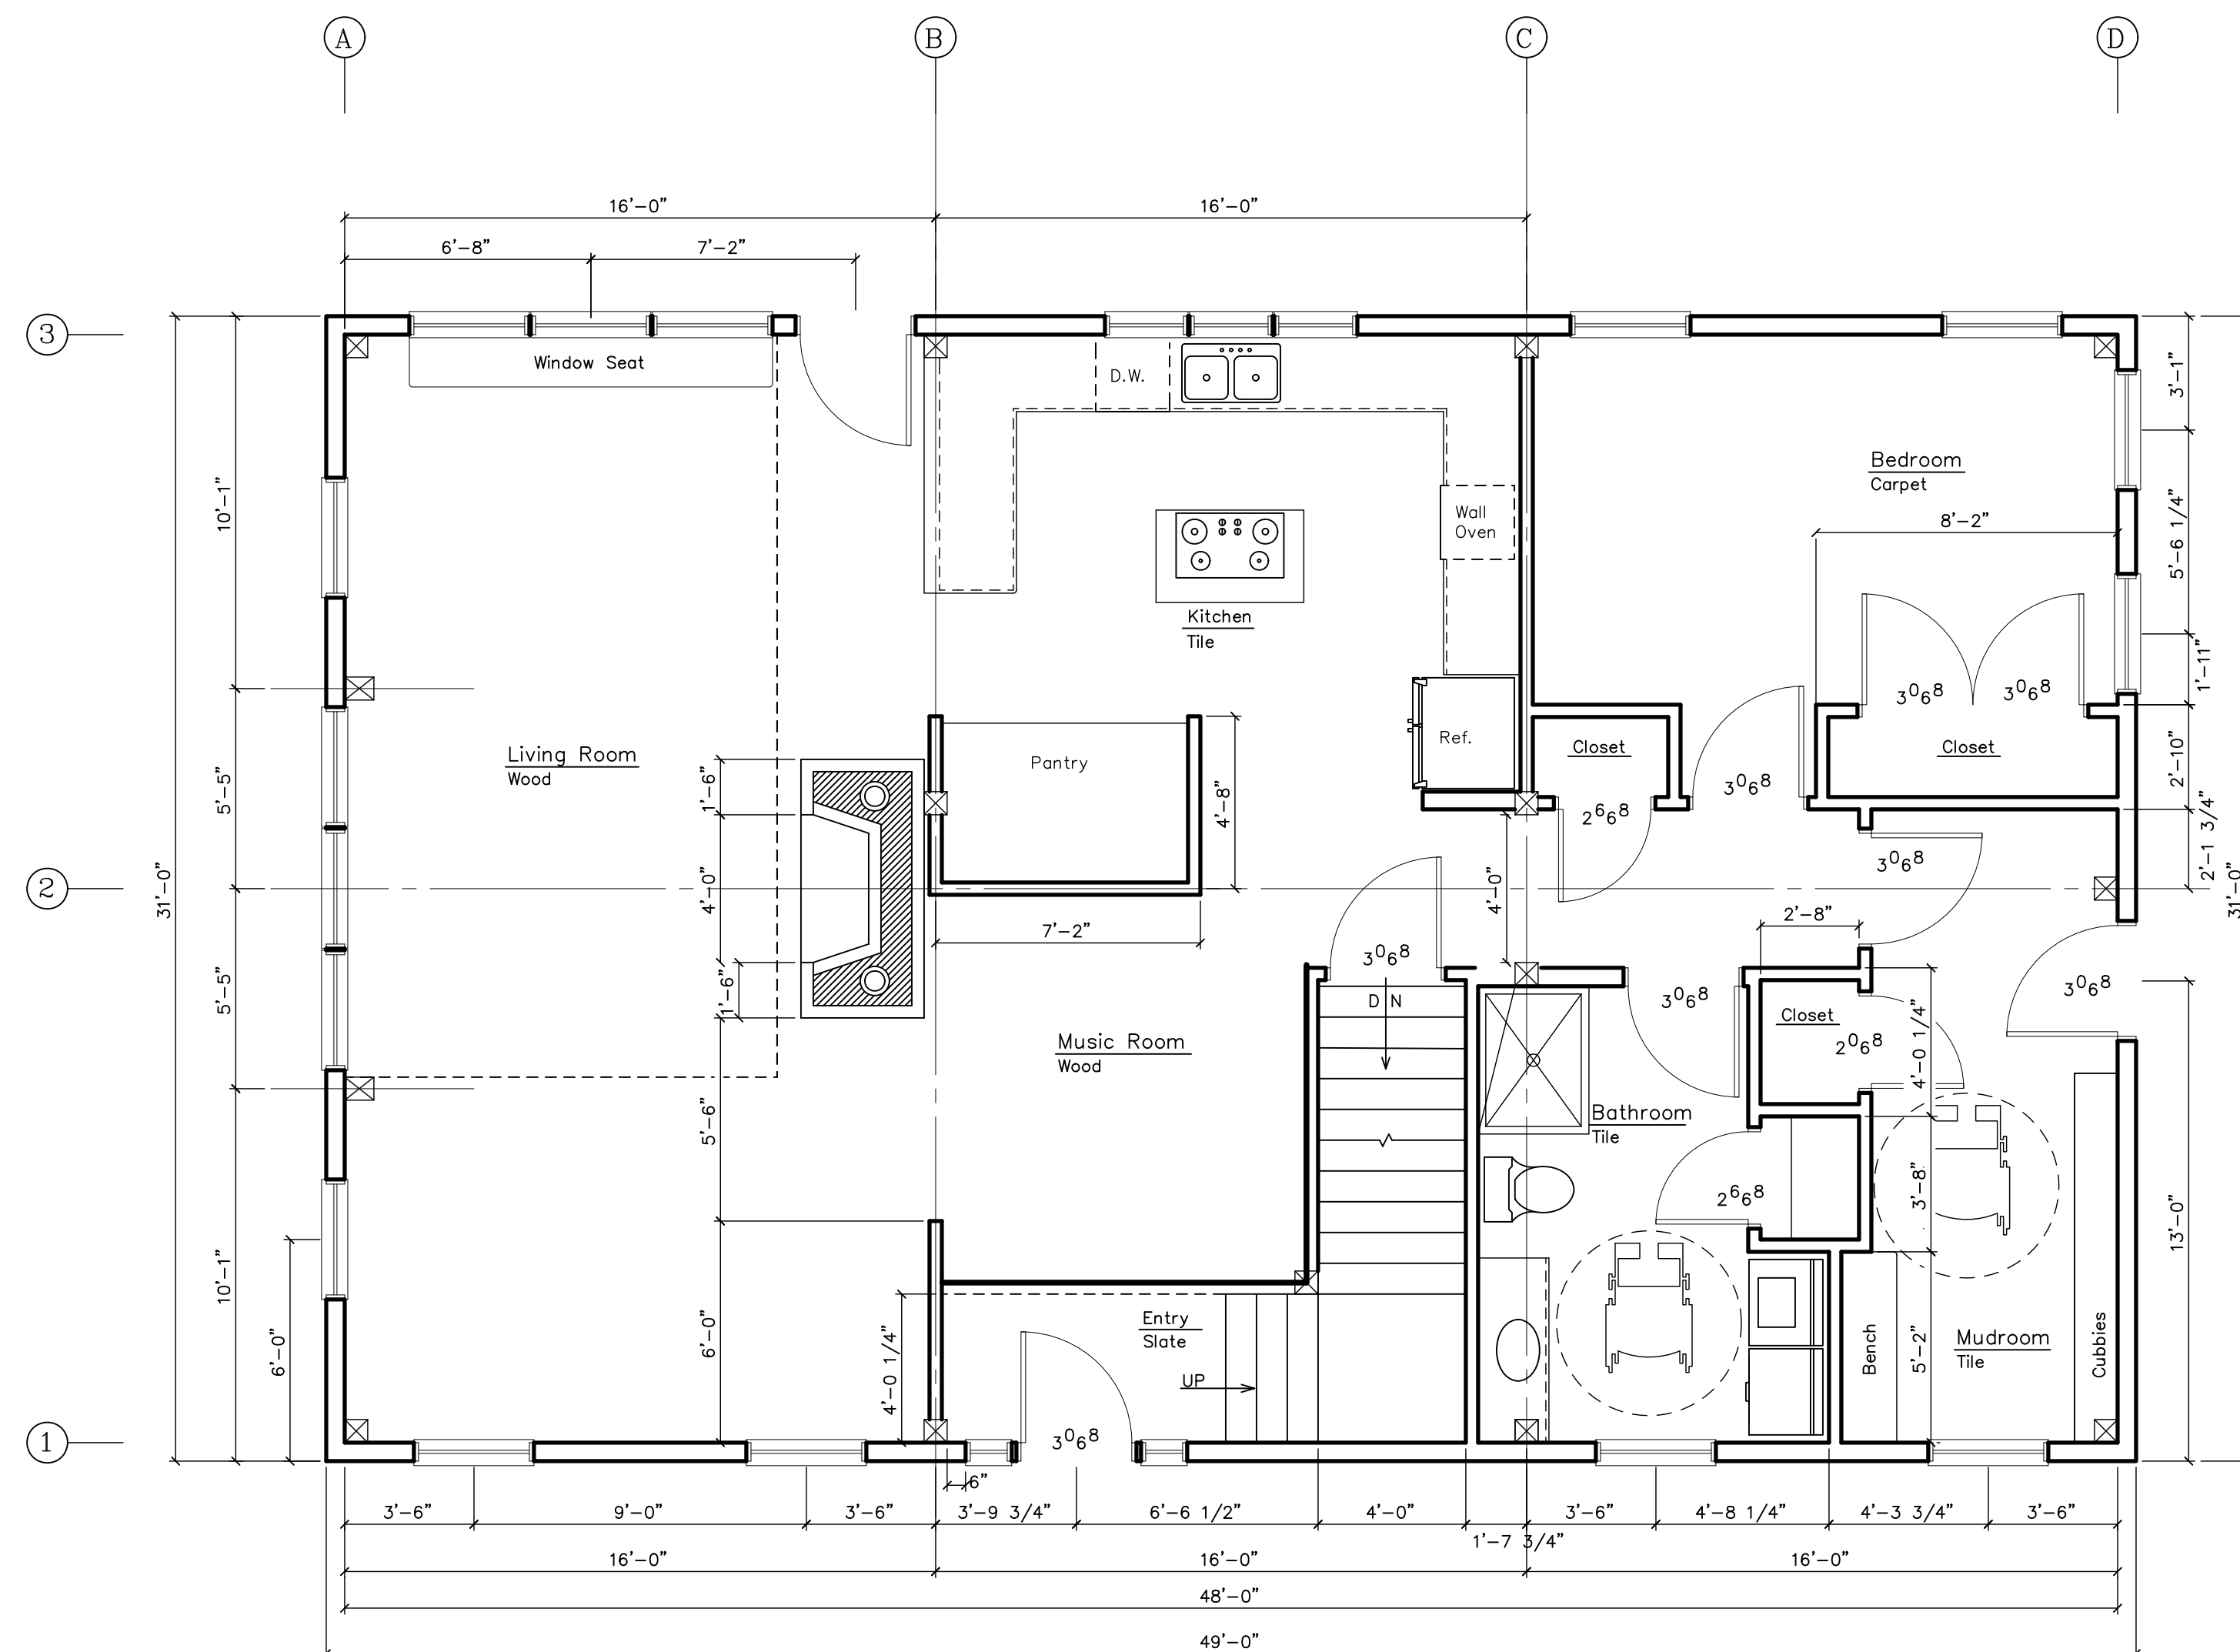

First Floor Plan

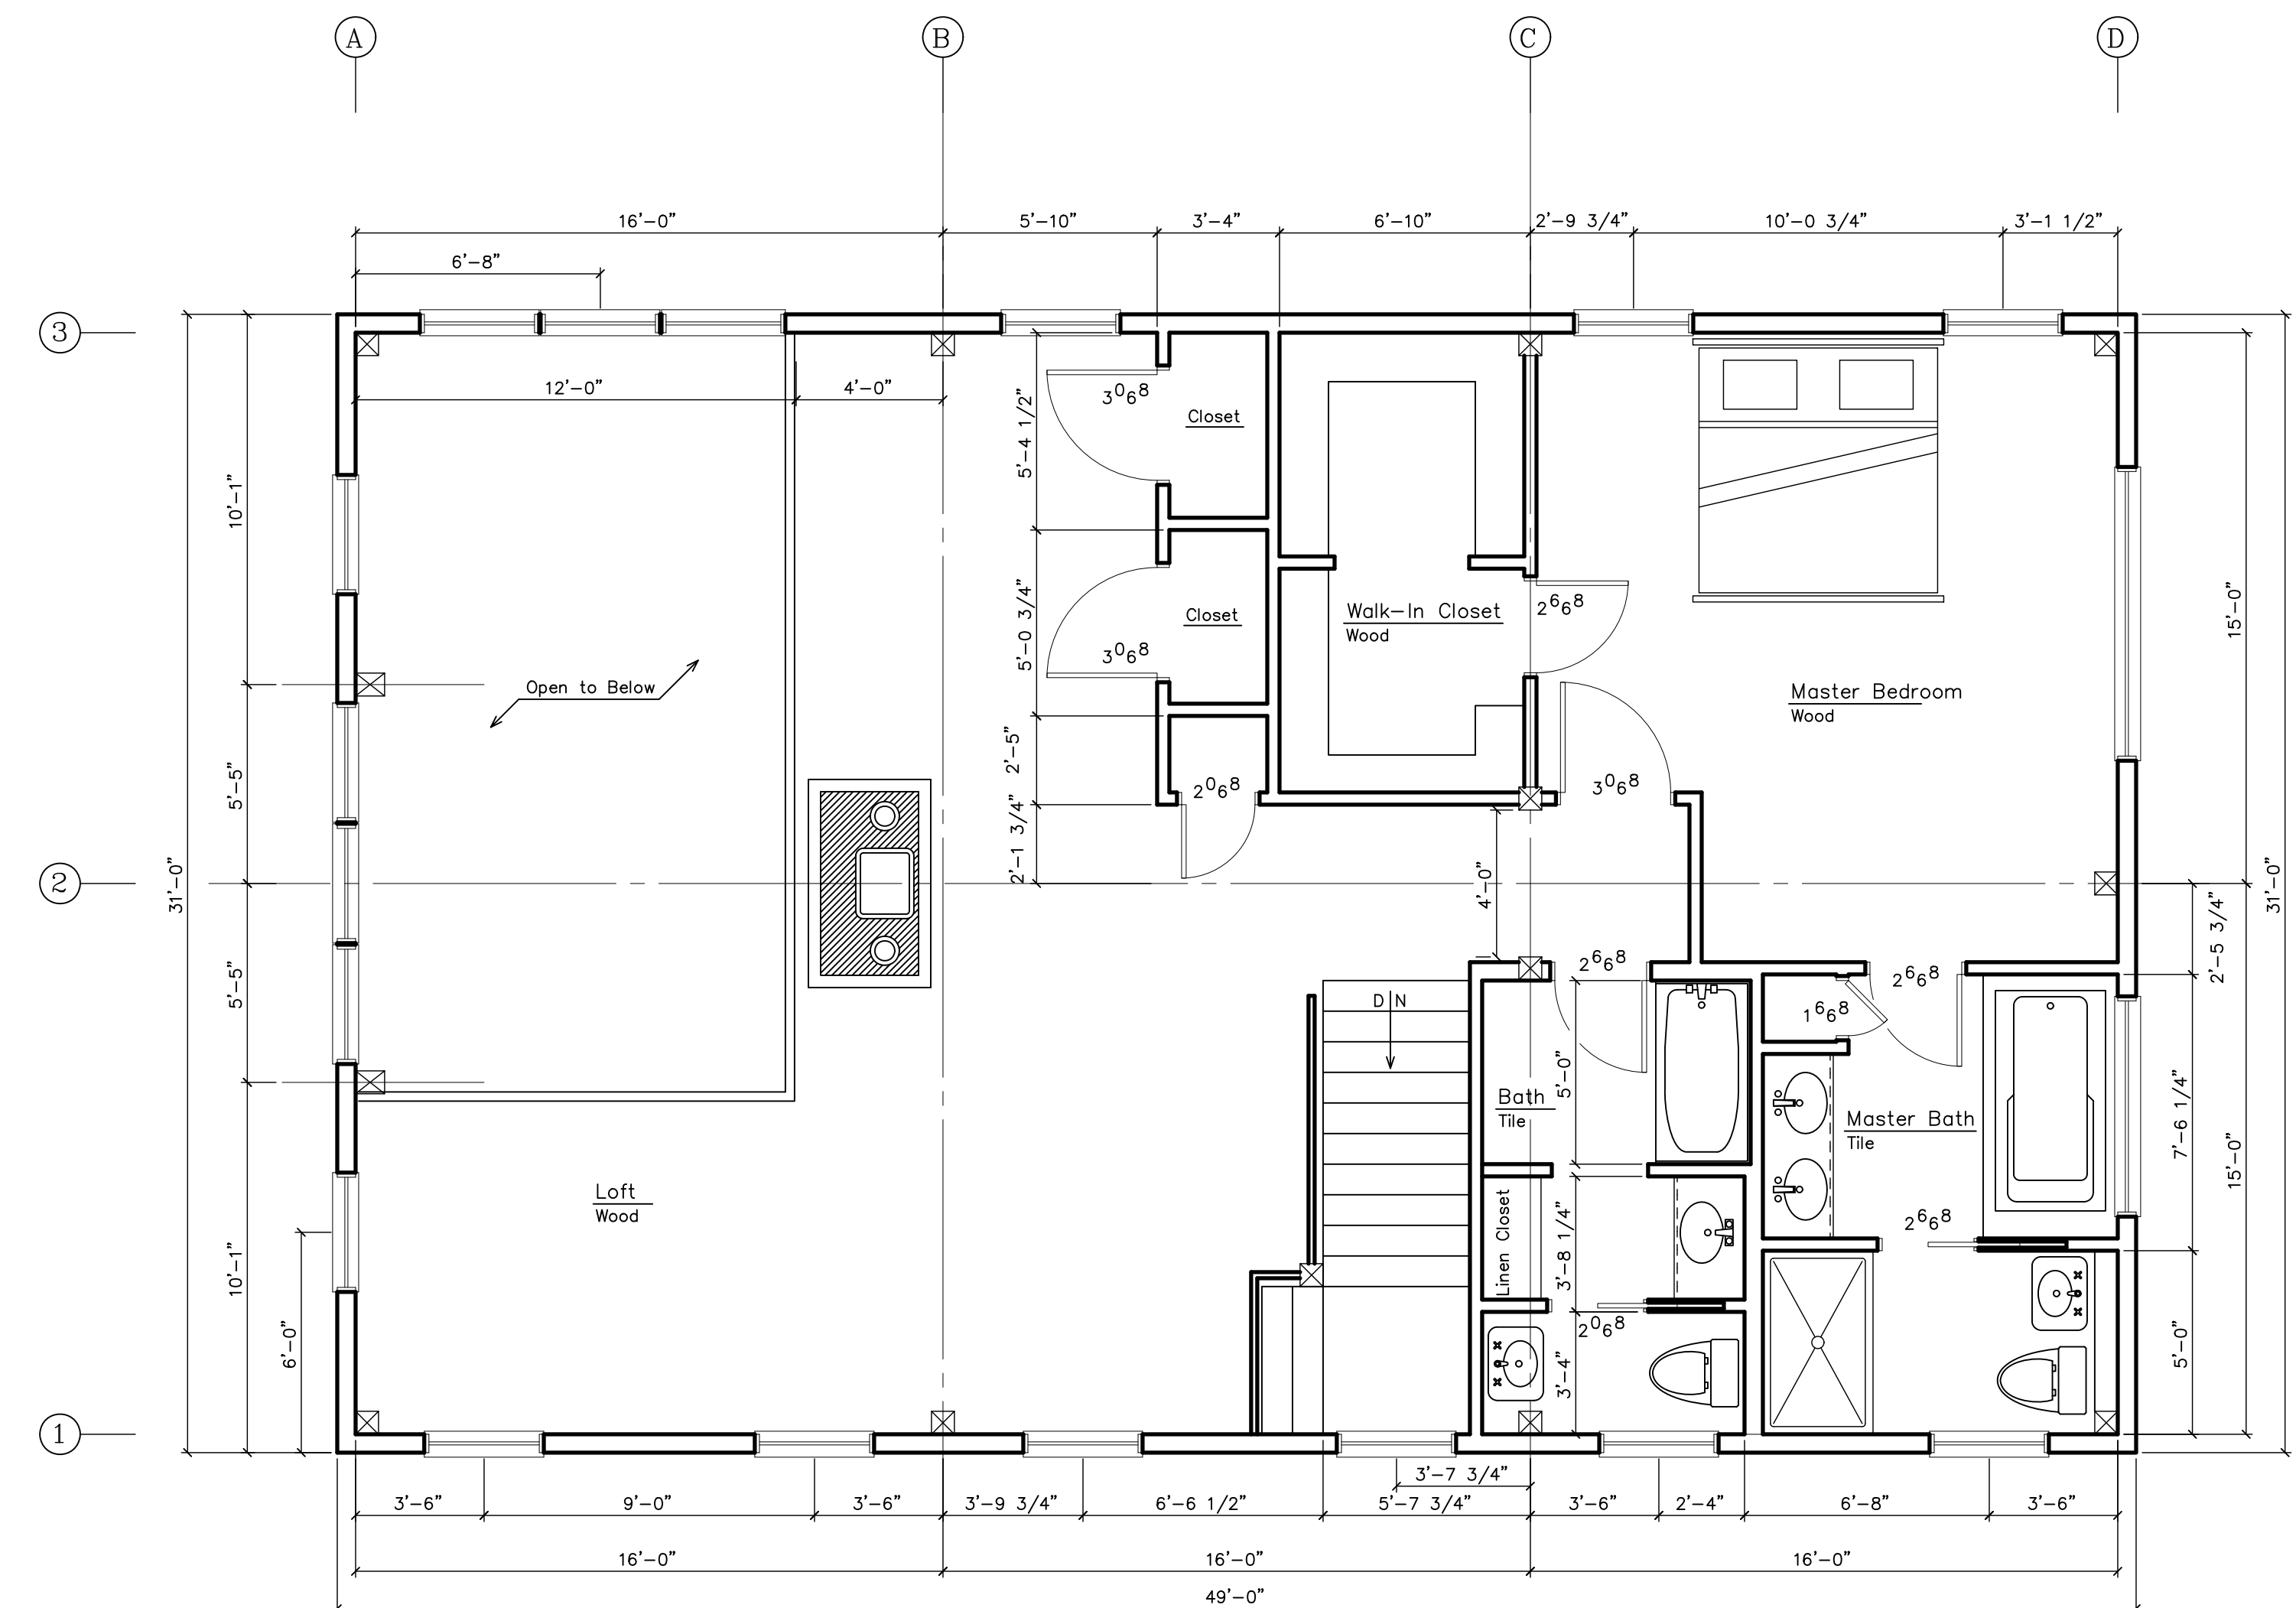

Second Floor Plan

REVISIONS	BY
5/10/07	PJZ
5/16/07	PJZ
5/24/07	DF
5/30/07	DF
6/1/07	DF

RED LINE CHECK  
BY: DATE:



SHOP DRAWINGS  
Floor Plans  
Elevations

THE ENGINEERING ADVICE, OPINIONS, AND RECOMMENDATIONS IN THIS DRAWING ARE THOSE OF THE LICENSED PROFESSIONAL ENGINEER WHOSE STAMP APPEARS HEREIN, AND NOT OF VERMONT TIMBER WORKS, INC.

PROJECT:  
Zimmerman Residence  
Kennebunkport, Maine

DRAWN :  
D.F.

CHECKED :  
DATE : 5/1/07  
SCALE : 1/4" = 1'-0"  
JOB NO. :  
SHEET

A-1  
OF SHEETS

COPYRIGHT VERMONT TIMBER WORKS, INC. THIS DRAWING MAY BE UTILIZED ONLY FOR THE WORK SHOWN THEREIN AT THE SITE SPECIFIED. ANY OTHER USE OF THIS DRAWING, INCLUDING WITHOUT LIMITATION, ANY REPRODUCTION OR ALTERATION OF THIS DRAWING WITHOUT THE PRIOR WRITTEN APPROVAL OF VERMONT TIMBER WORKS, INC. IS A VIOLATION OF LAW AND PROHIBITED.