




BENT 4

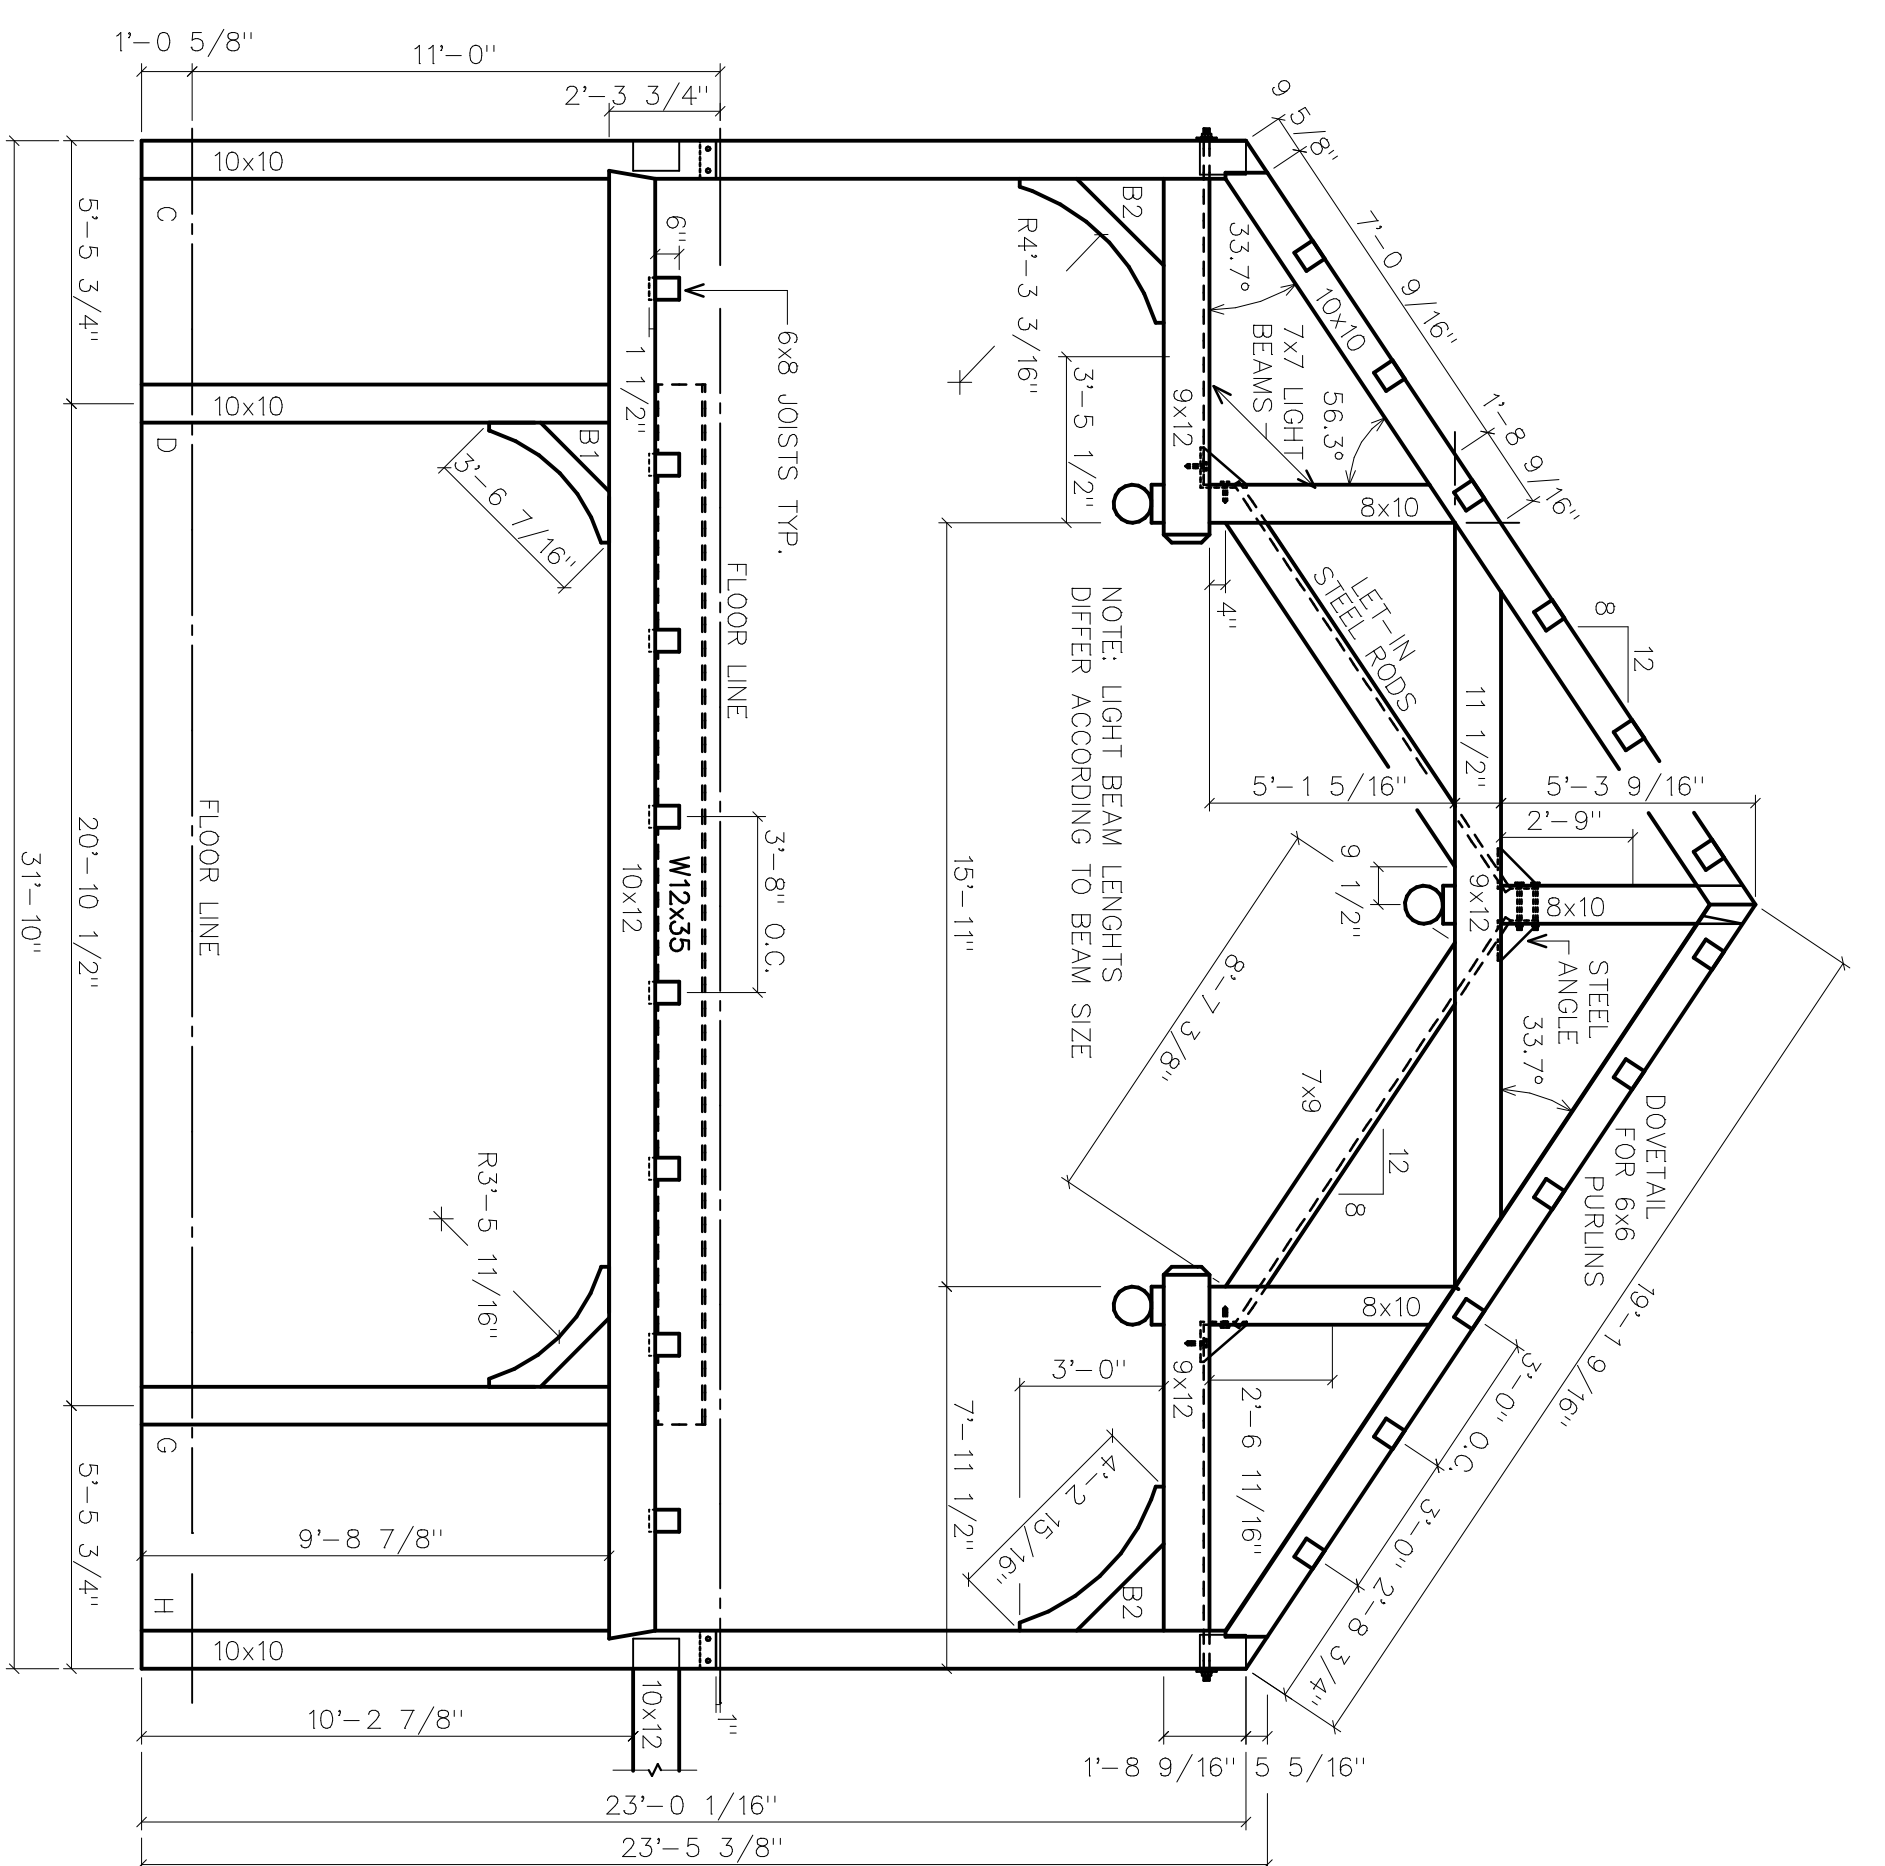


BENT 3

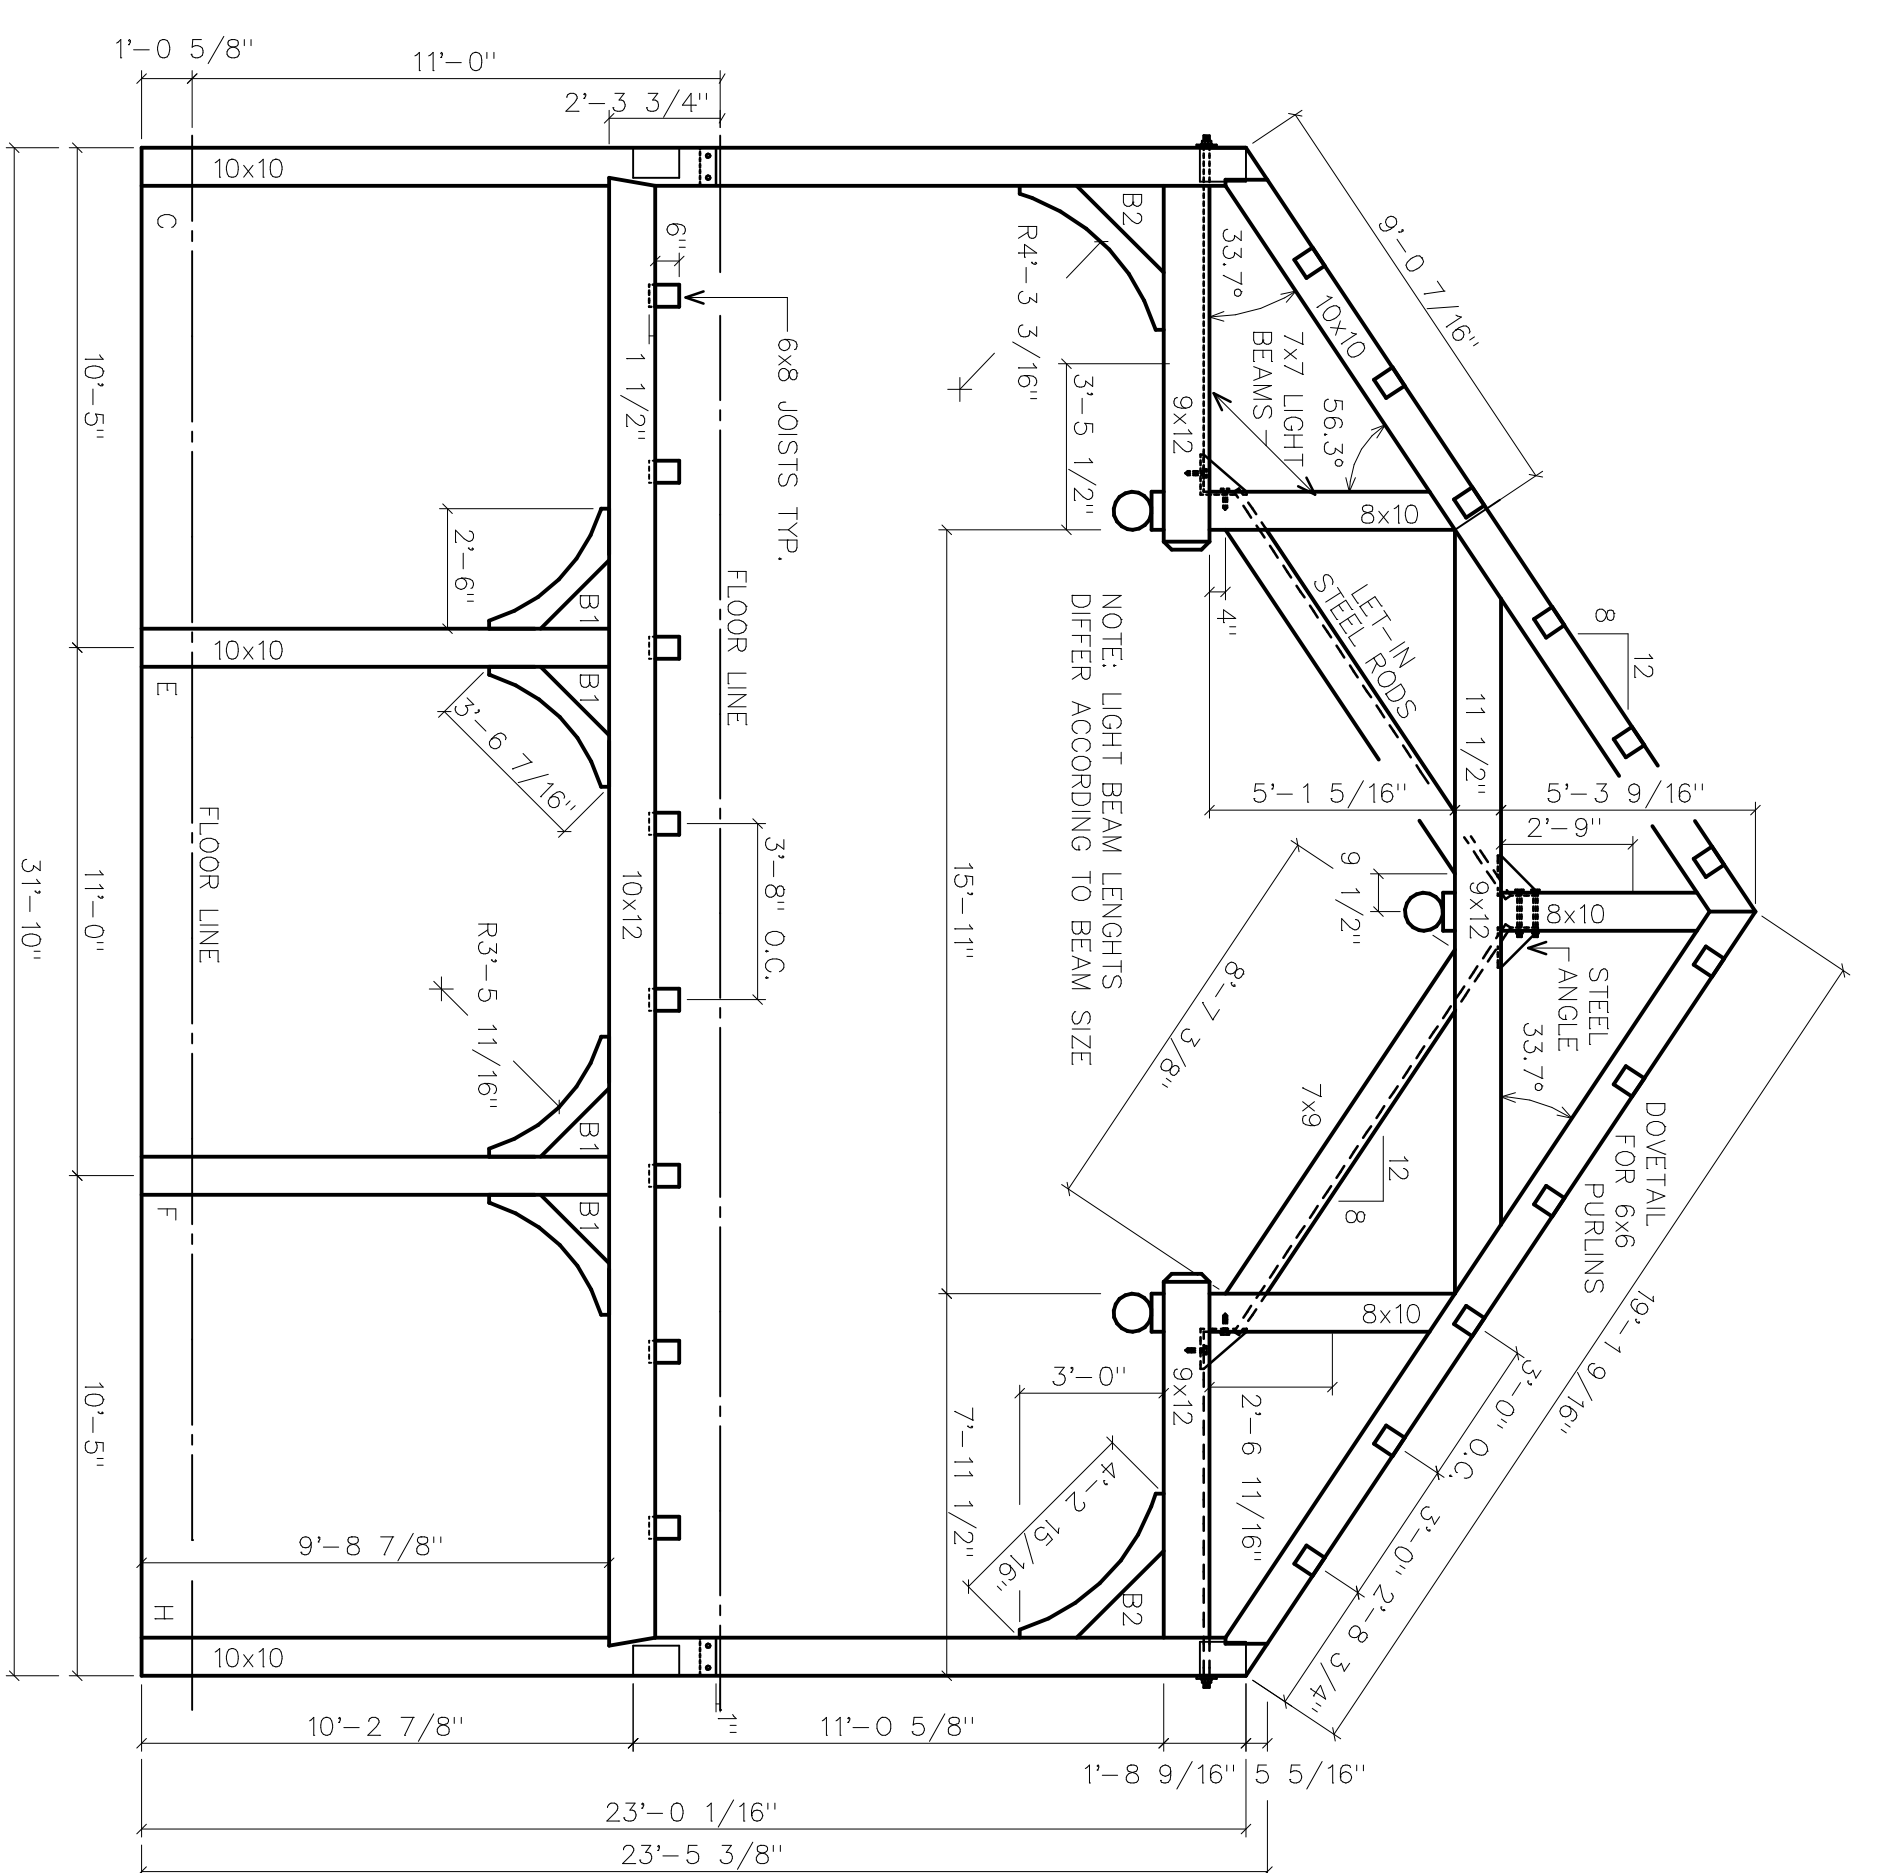


BENT 2

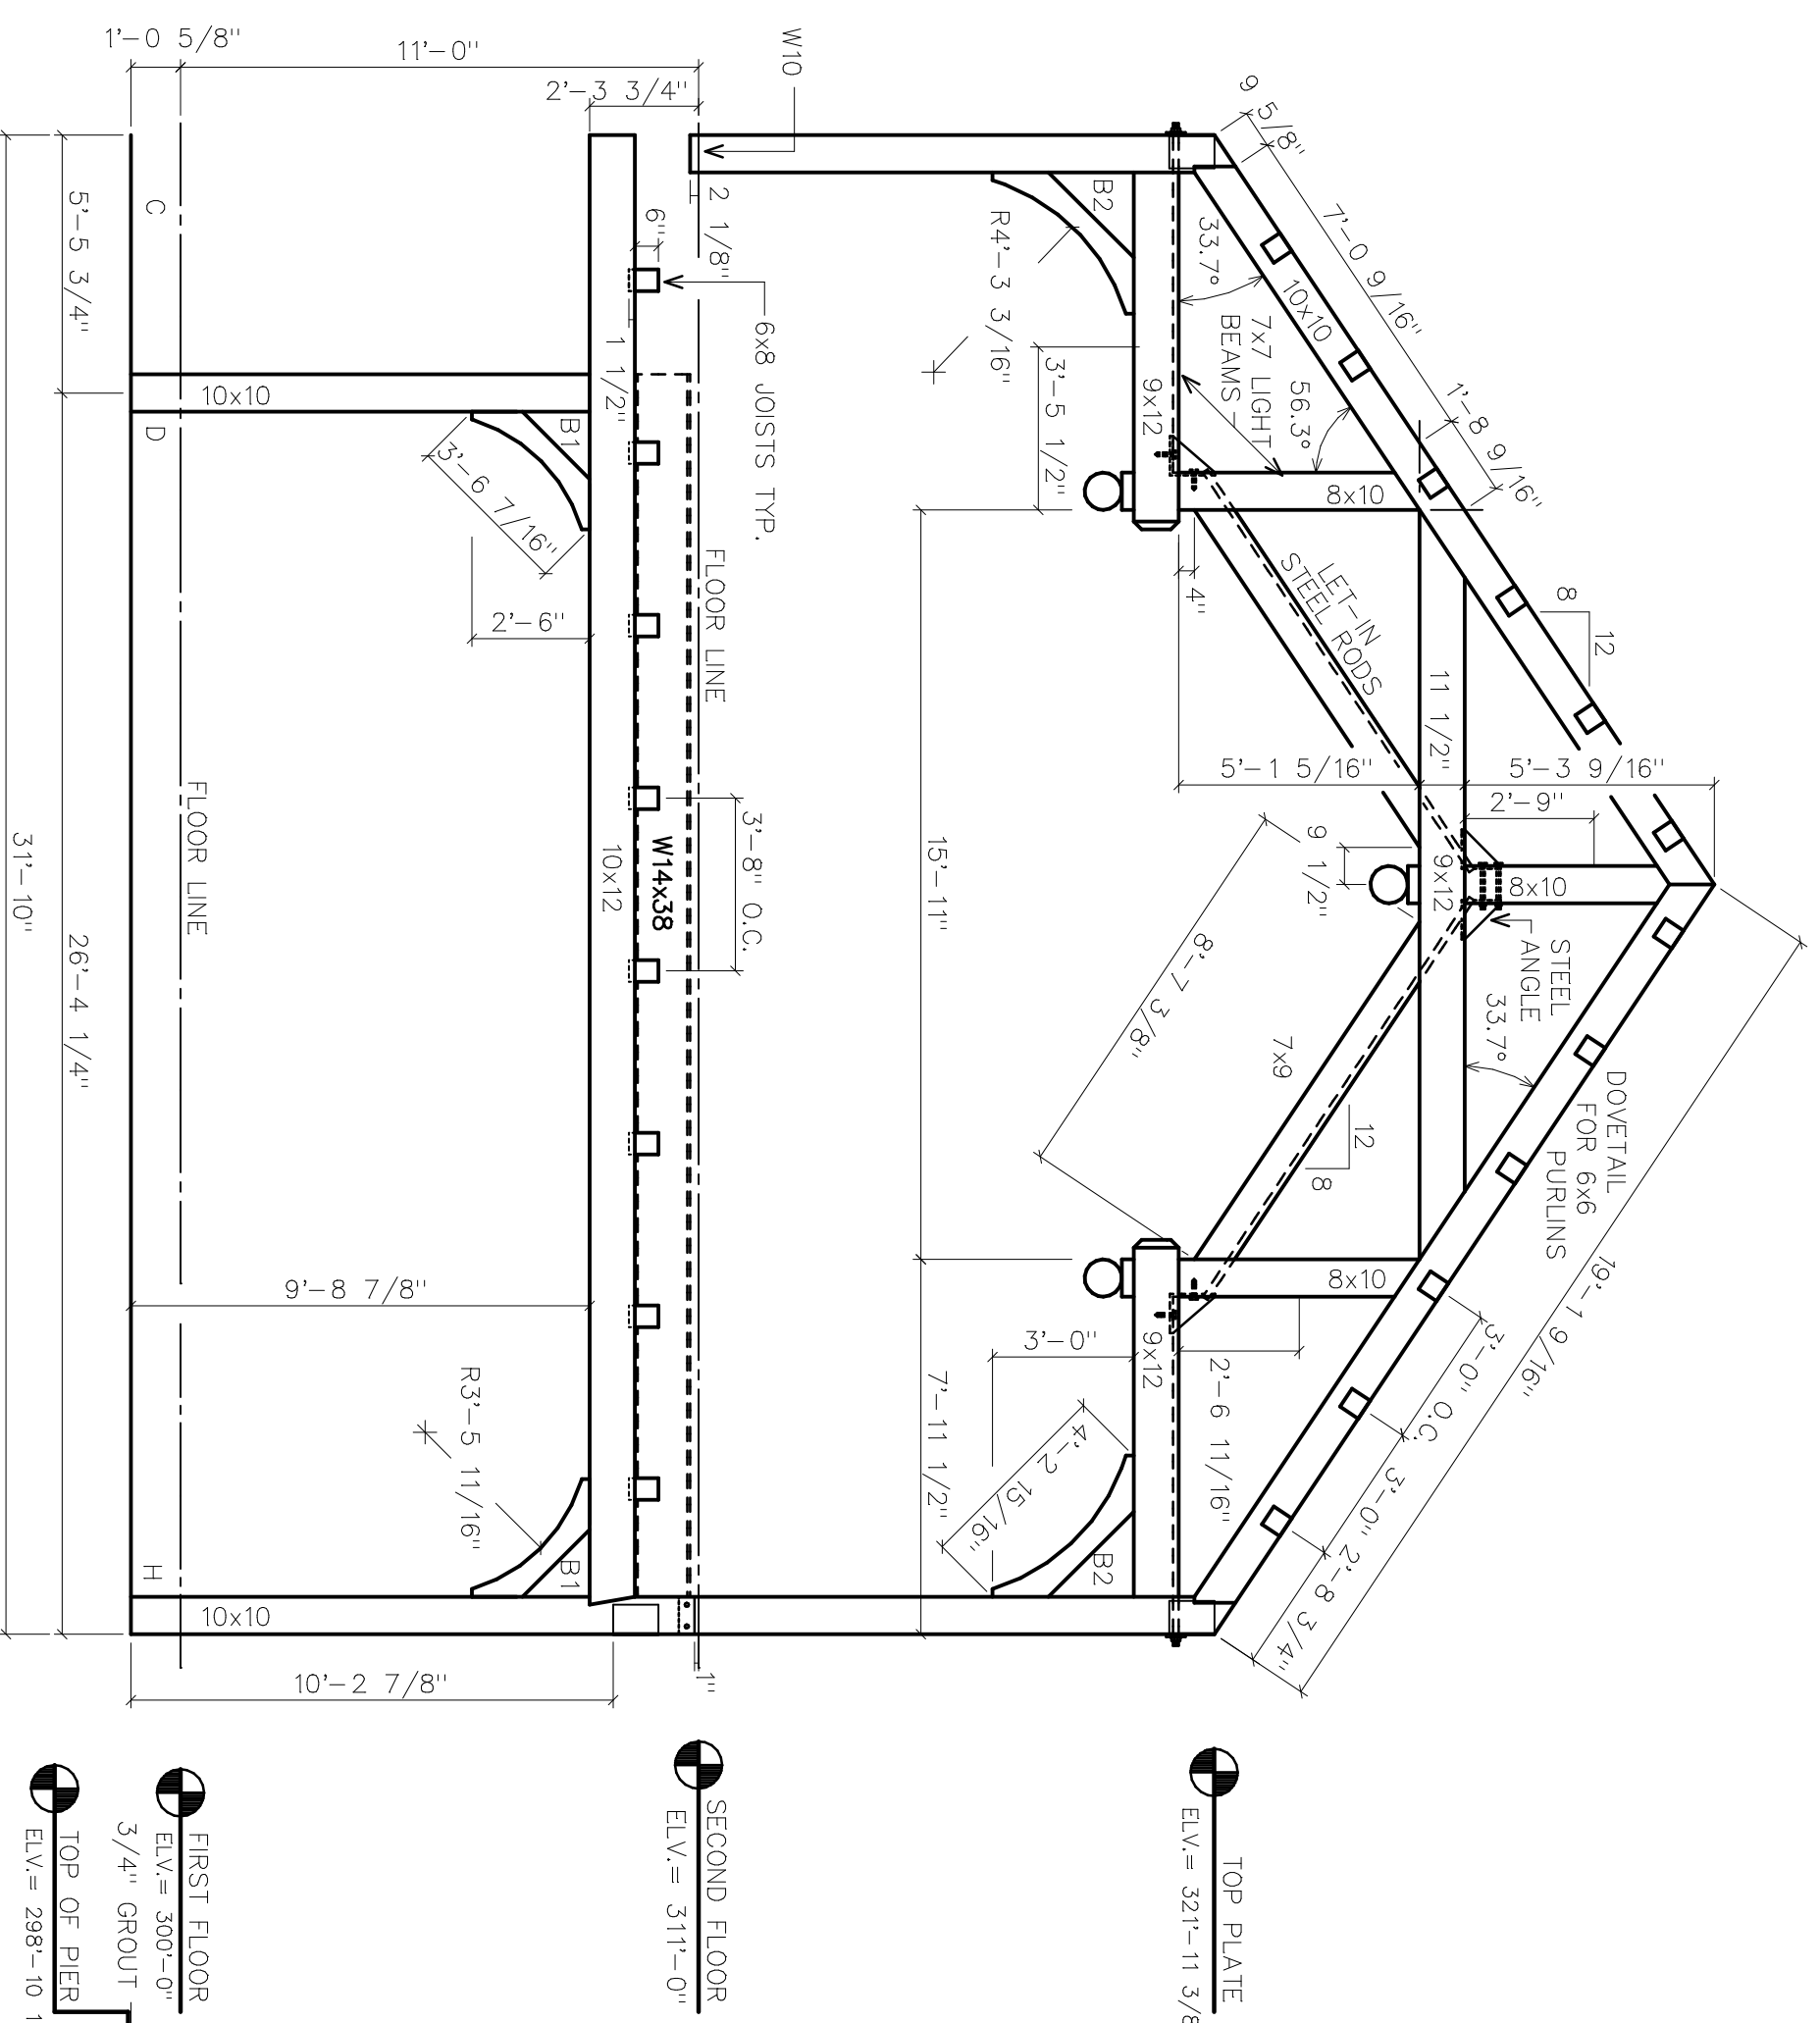

BENT 5

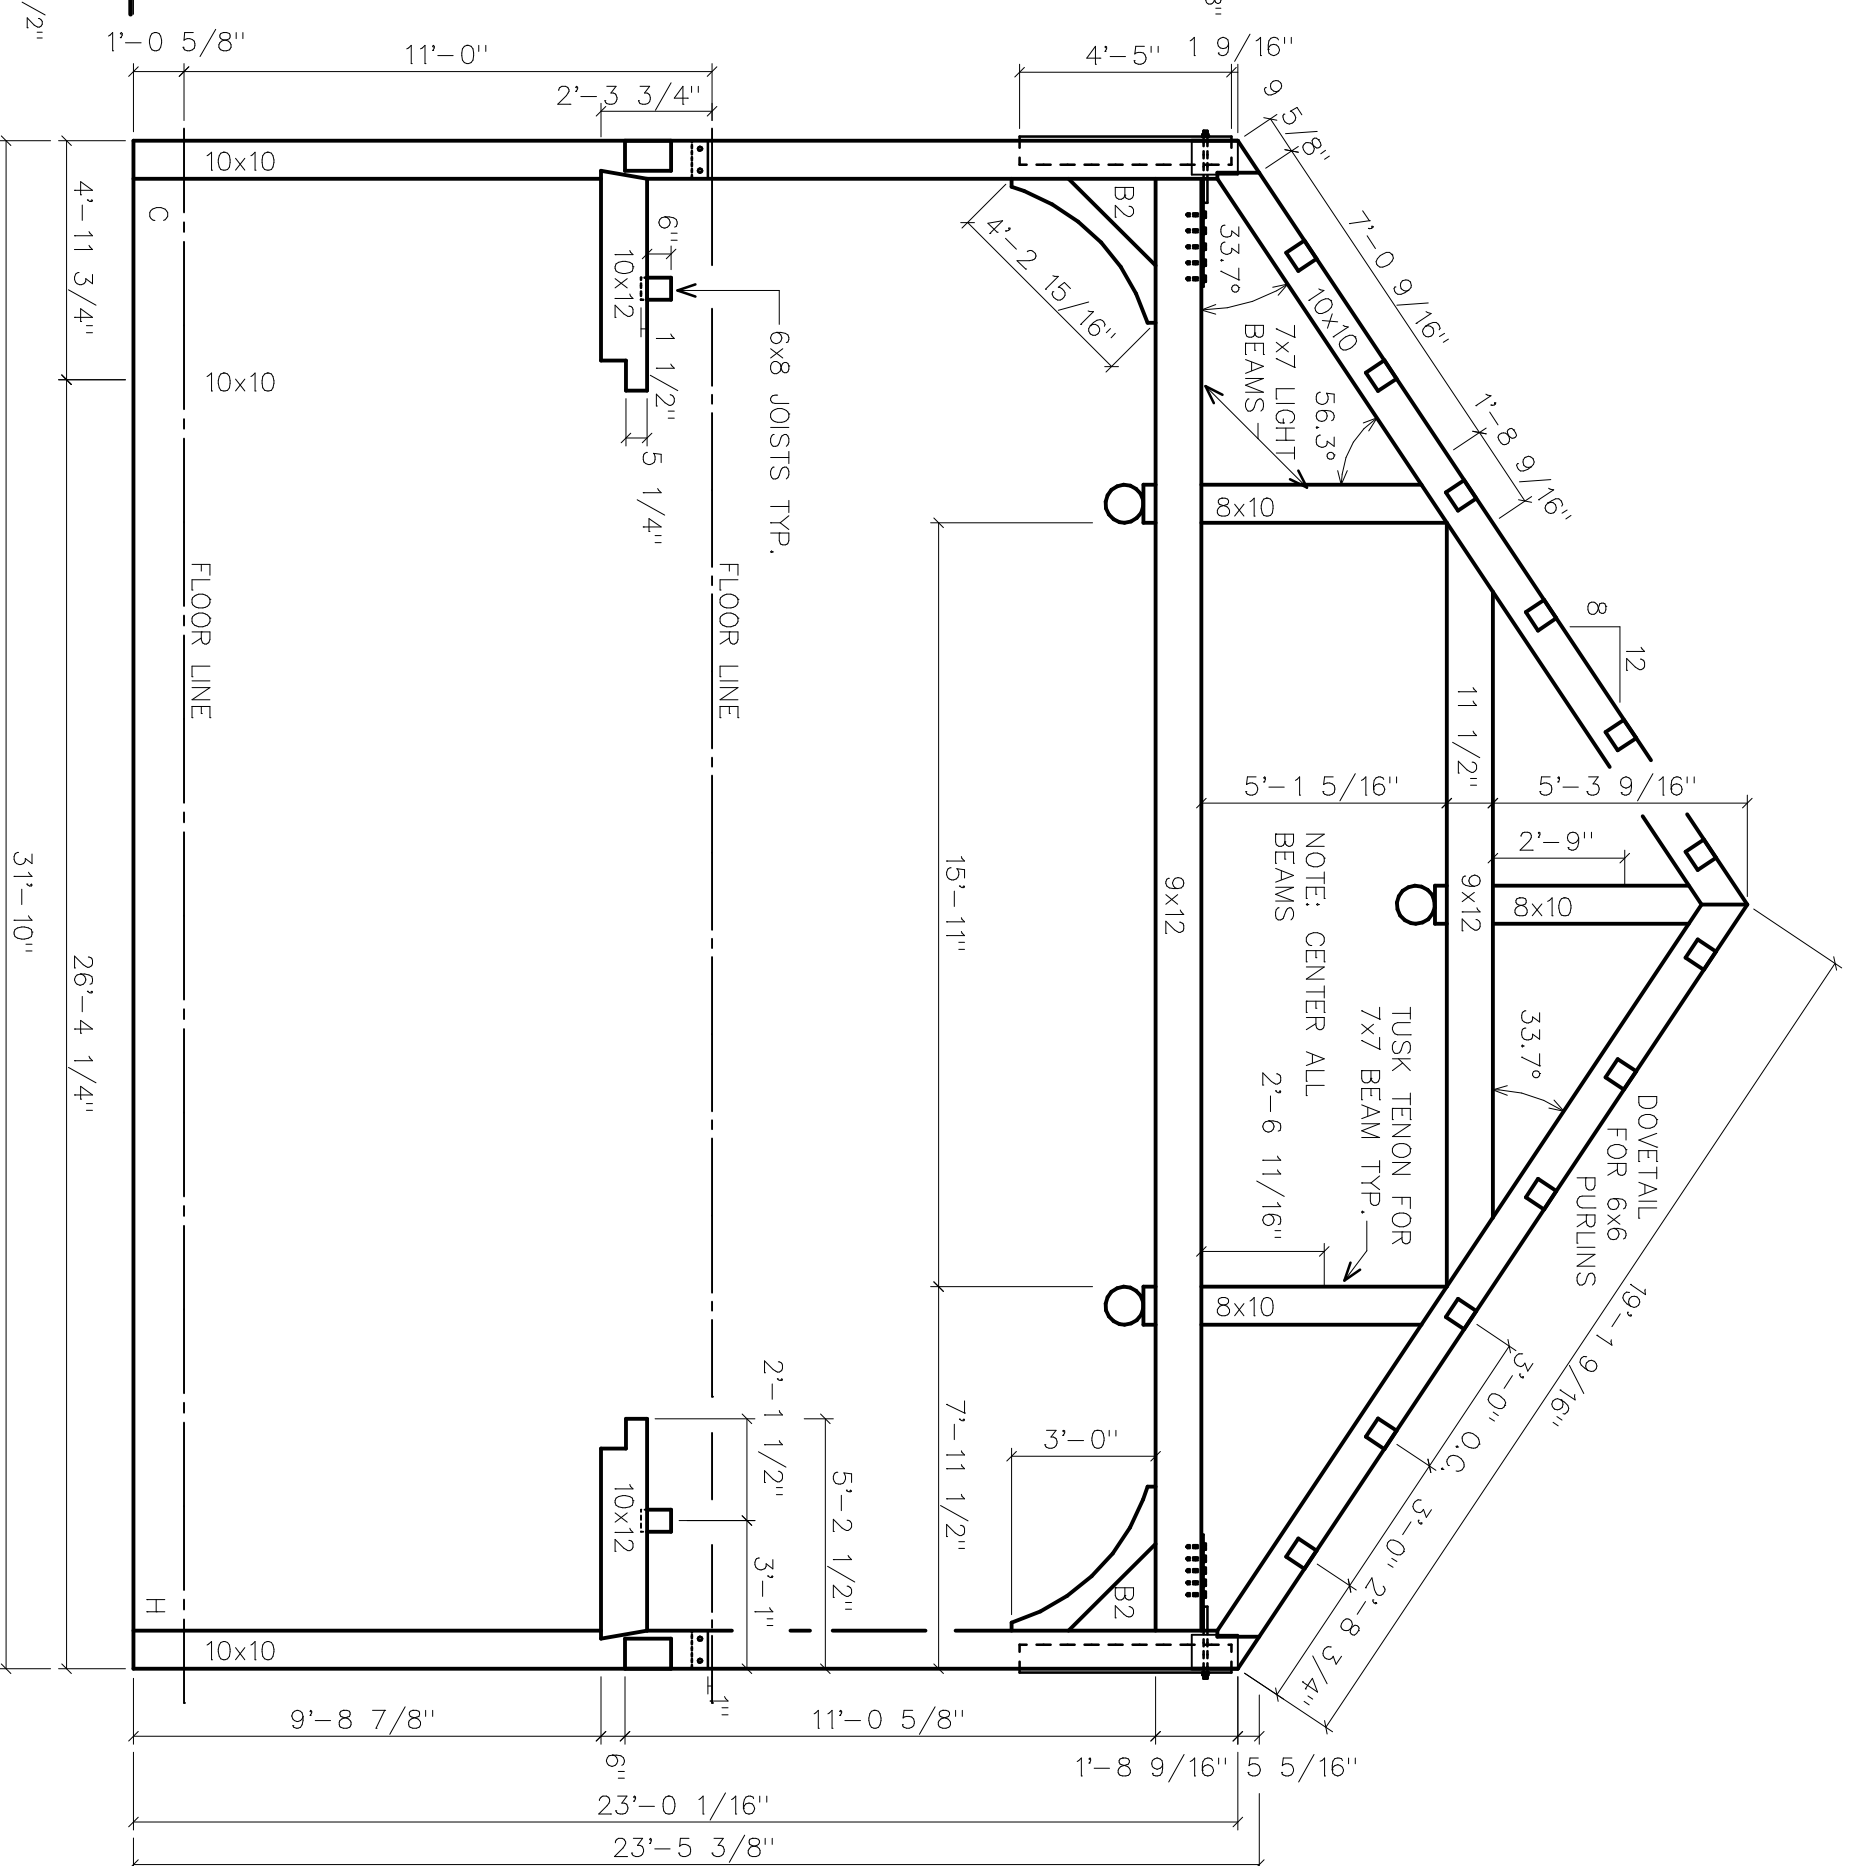

BENT 1

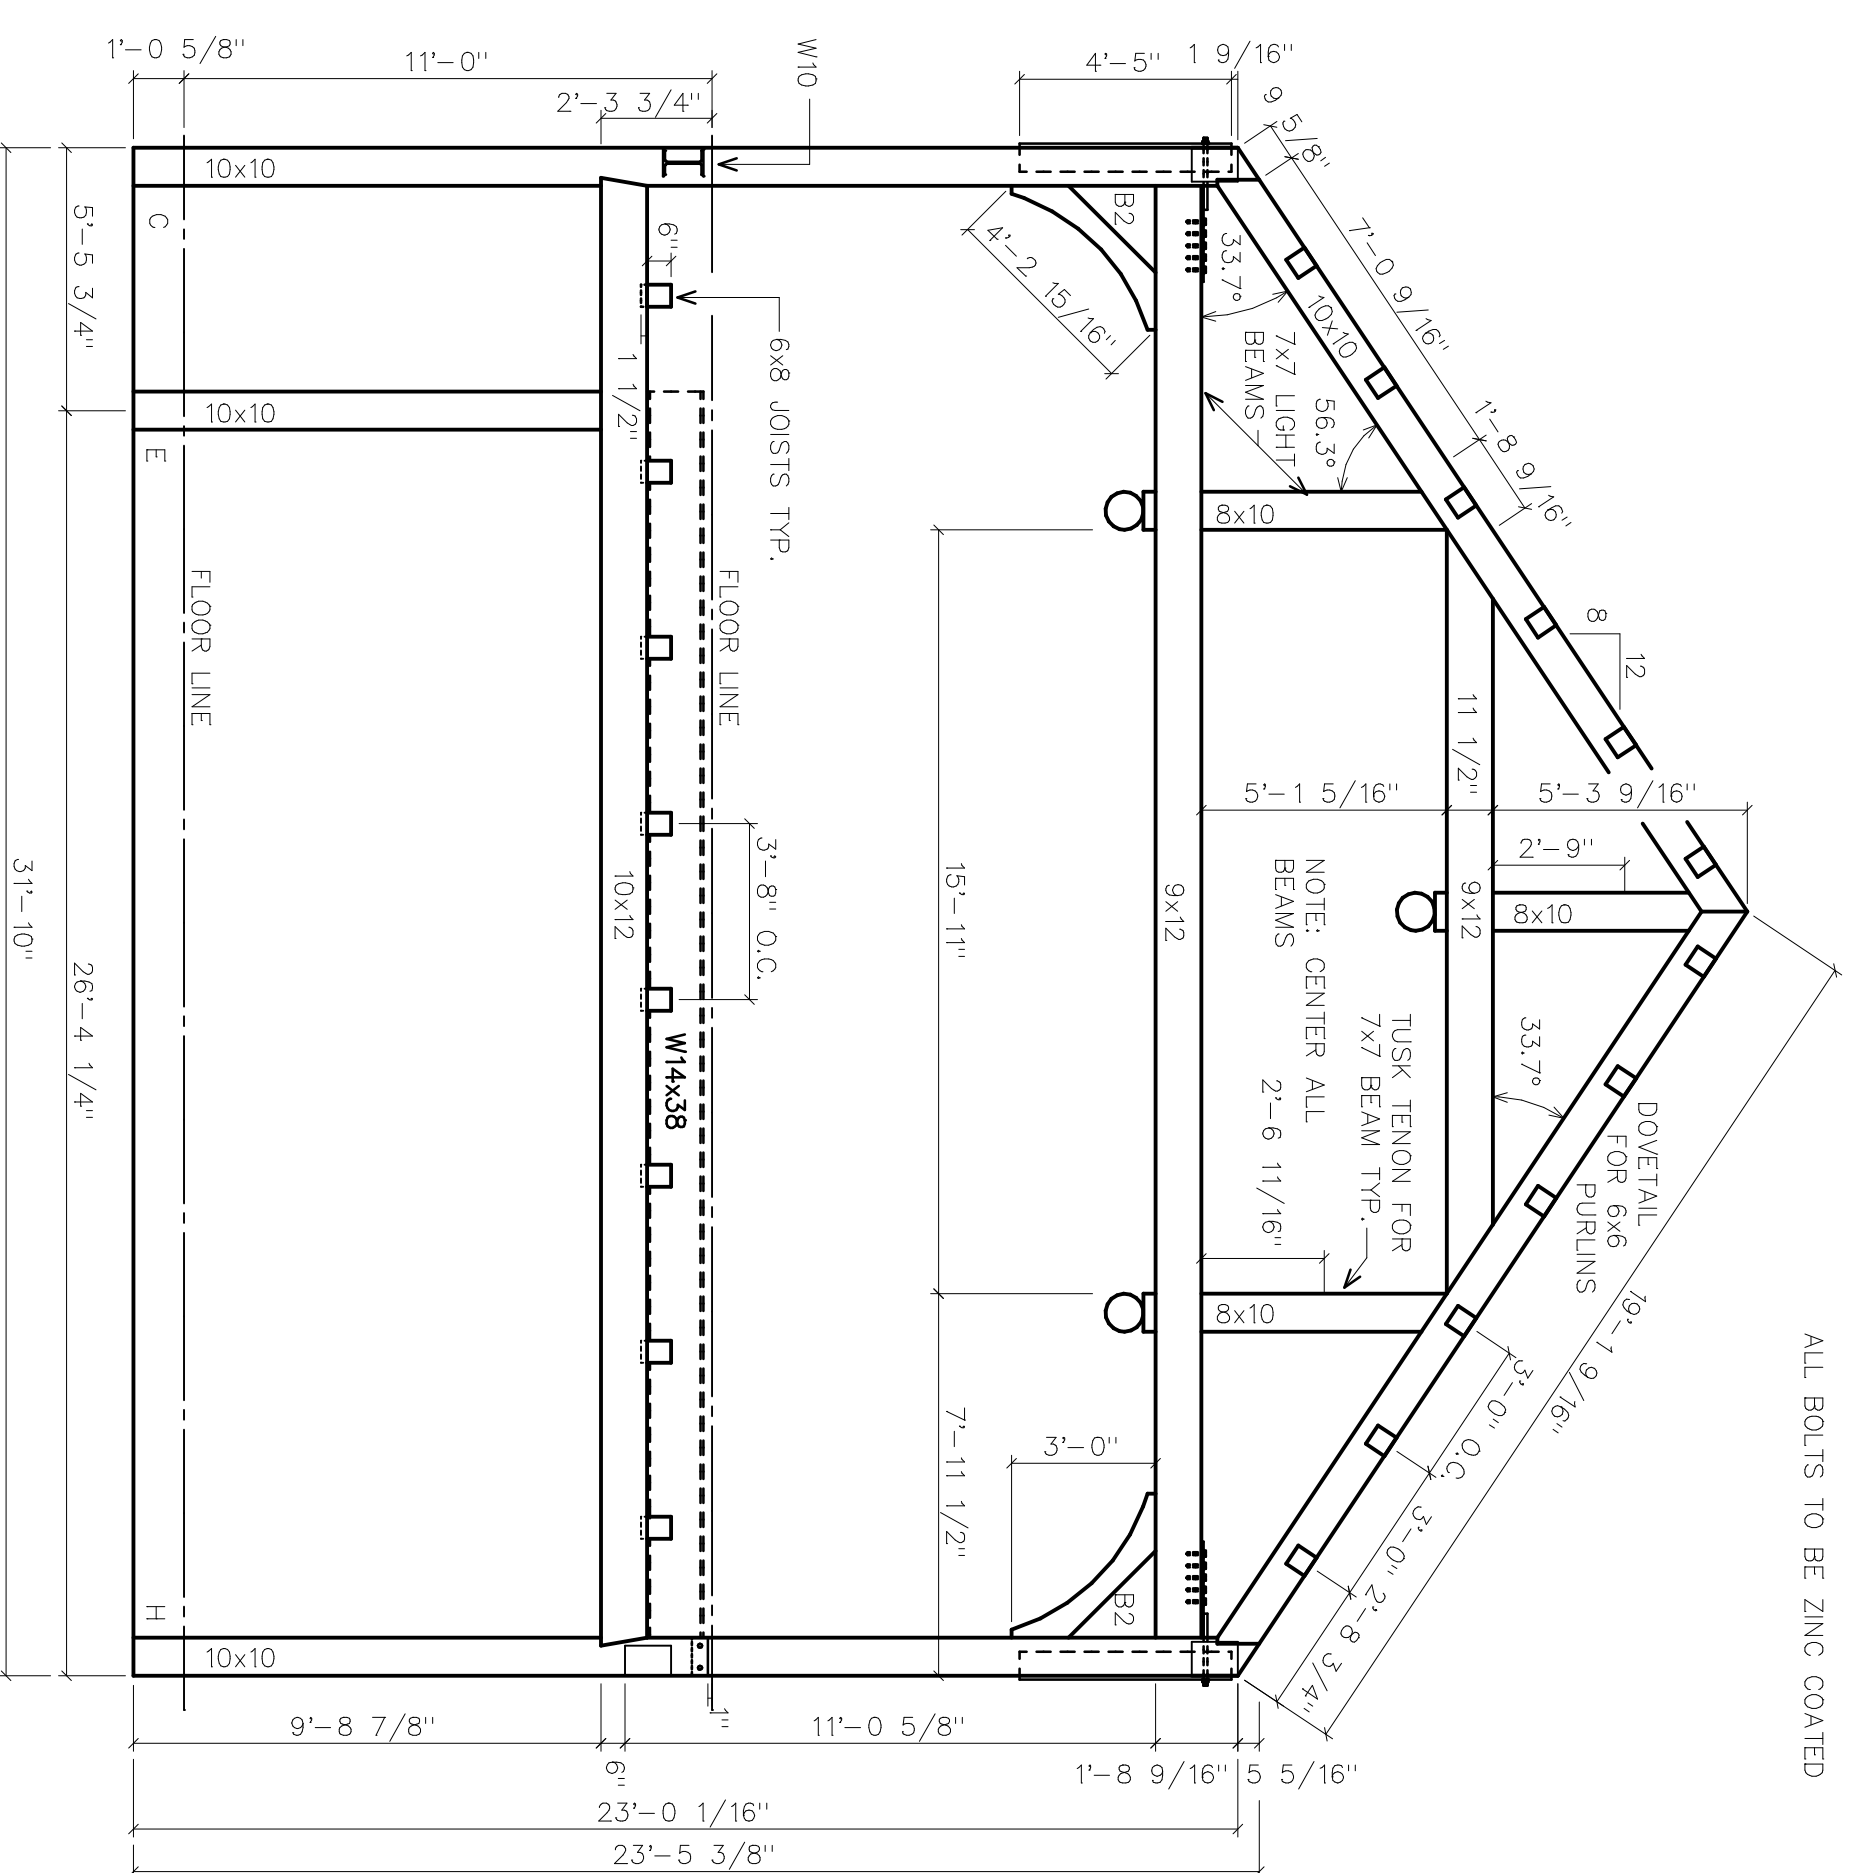

BENT 6

NOTES:
 ALL TIMBER TO BE DOUGLAS FIR #1 & BETTER
 FREE OF HEART CENTERS
 ALL PEGS TO BE 1" CLEAR BIRCH
 ALL BOLTS TO BE ZINC COATED

REVISIONS	BY
10/31/99	

VERMONT
 TIMBER
 WORKS
 SOUTH LONDON FERRY, VT
 802-824-5503

SHOP DRAWINGS
 BENT PROFILES
 PACKAGE #2

ARCH: THE BURLEY PARTNERSHIP
 ENG: ENGINEERING VENTURES
 G.C.: ENGELBERTH

PROJECT: TRAPP FAMILY LODGE
 STOWE, VERMONT

DRAWN: D.F.
 CHECKED:
 DATE: 10/14/99
 SCALE: 1/4"=1'-0"
 JOB NO.:
 SHEET
F-10
 OF SHEETS