


REVISIONS	BY
10/31/99	

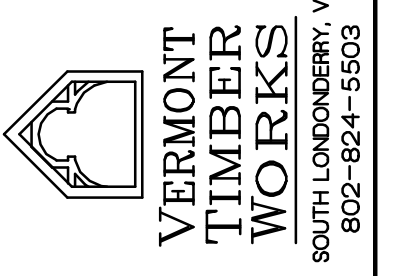




SHOP DRAWINGS
BENT PROFILES
PACKAGE #2

ARCH: THE BURLEY PARTNERSHIP
ENG: ENGINEERING VENTURES
G.C.: ENGELBERTH

PROJECT: TRAPP FAMILY LODGE
STOWE, VERMONT

DRAWN : D.F.
CHECKED :
DATE : 10/14/99
SCALE : 1/4" = 1'-0"
JOB NO. :
SHEET

F-10
OF SHEETS

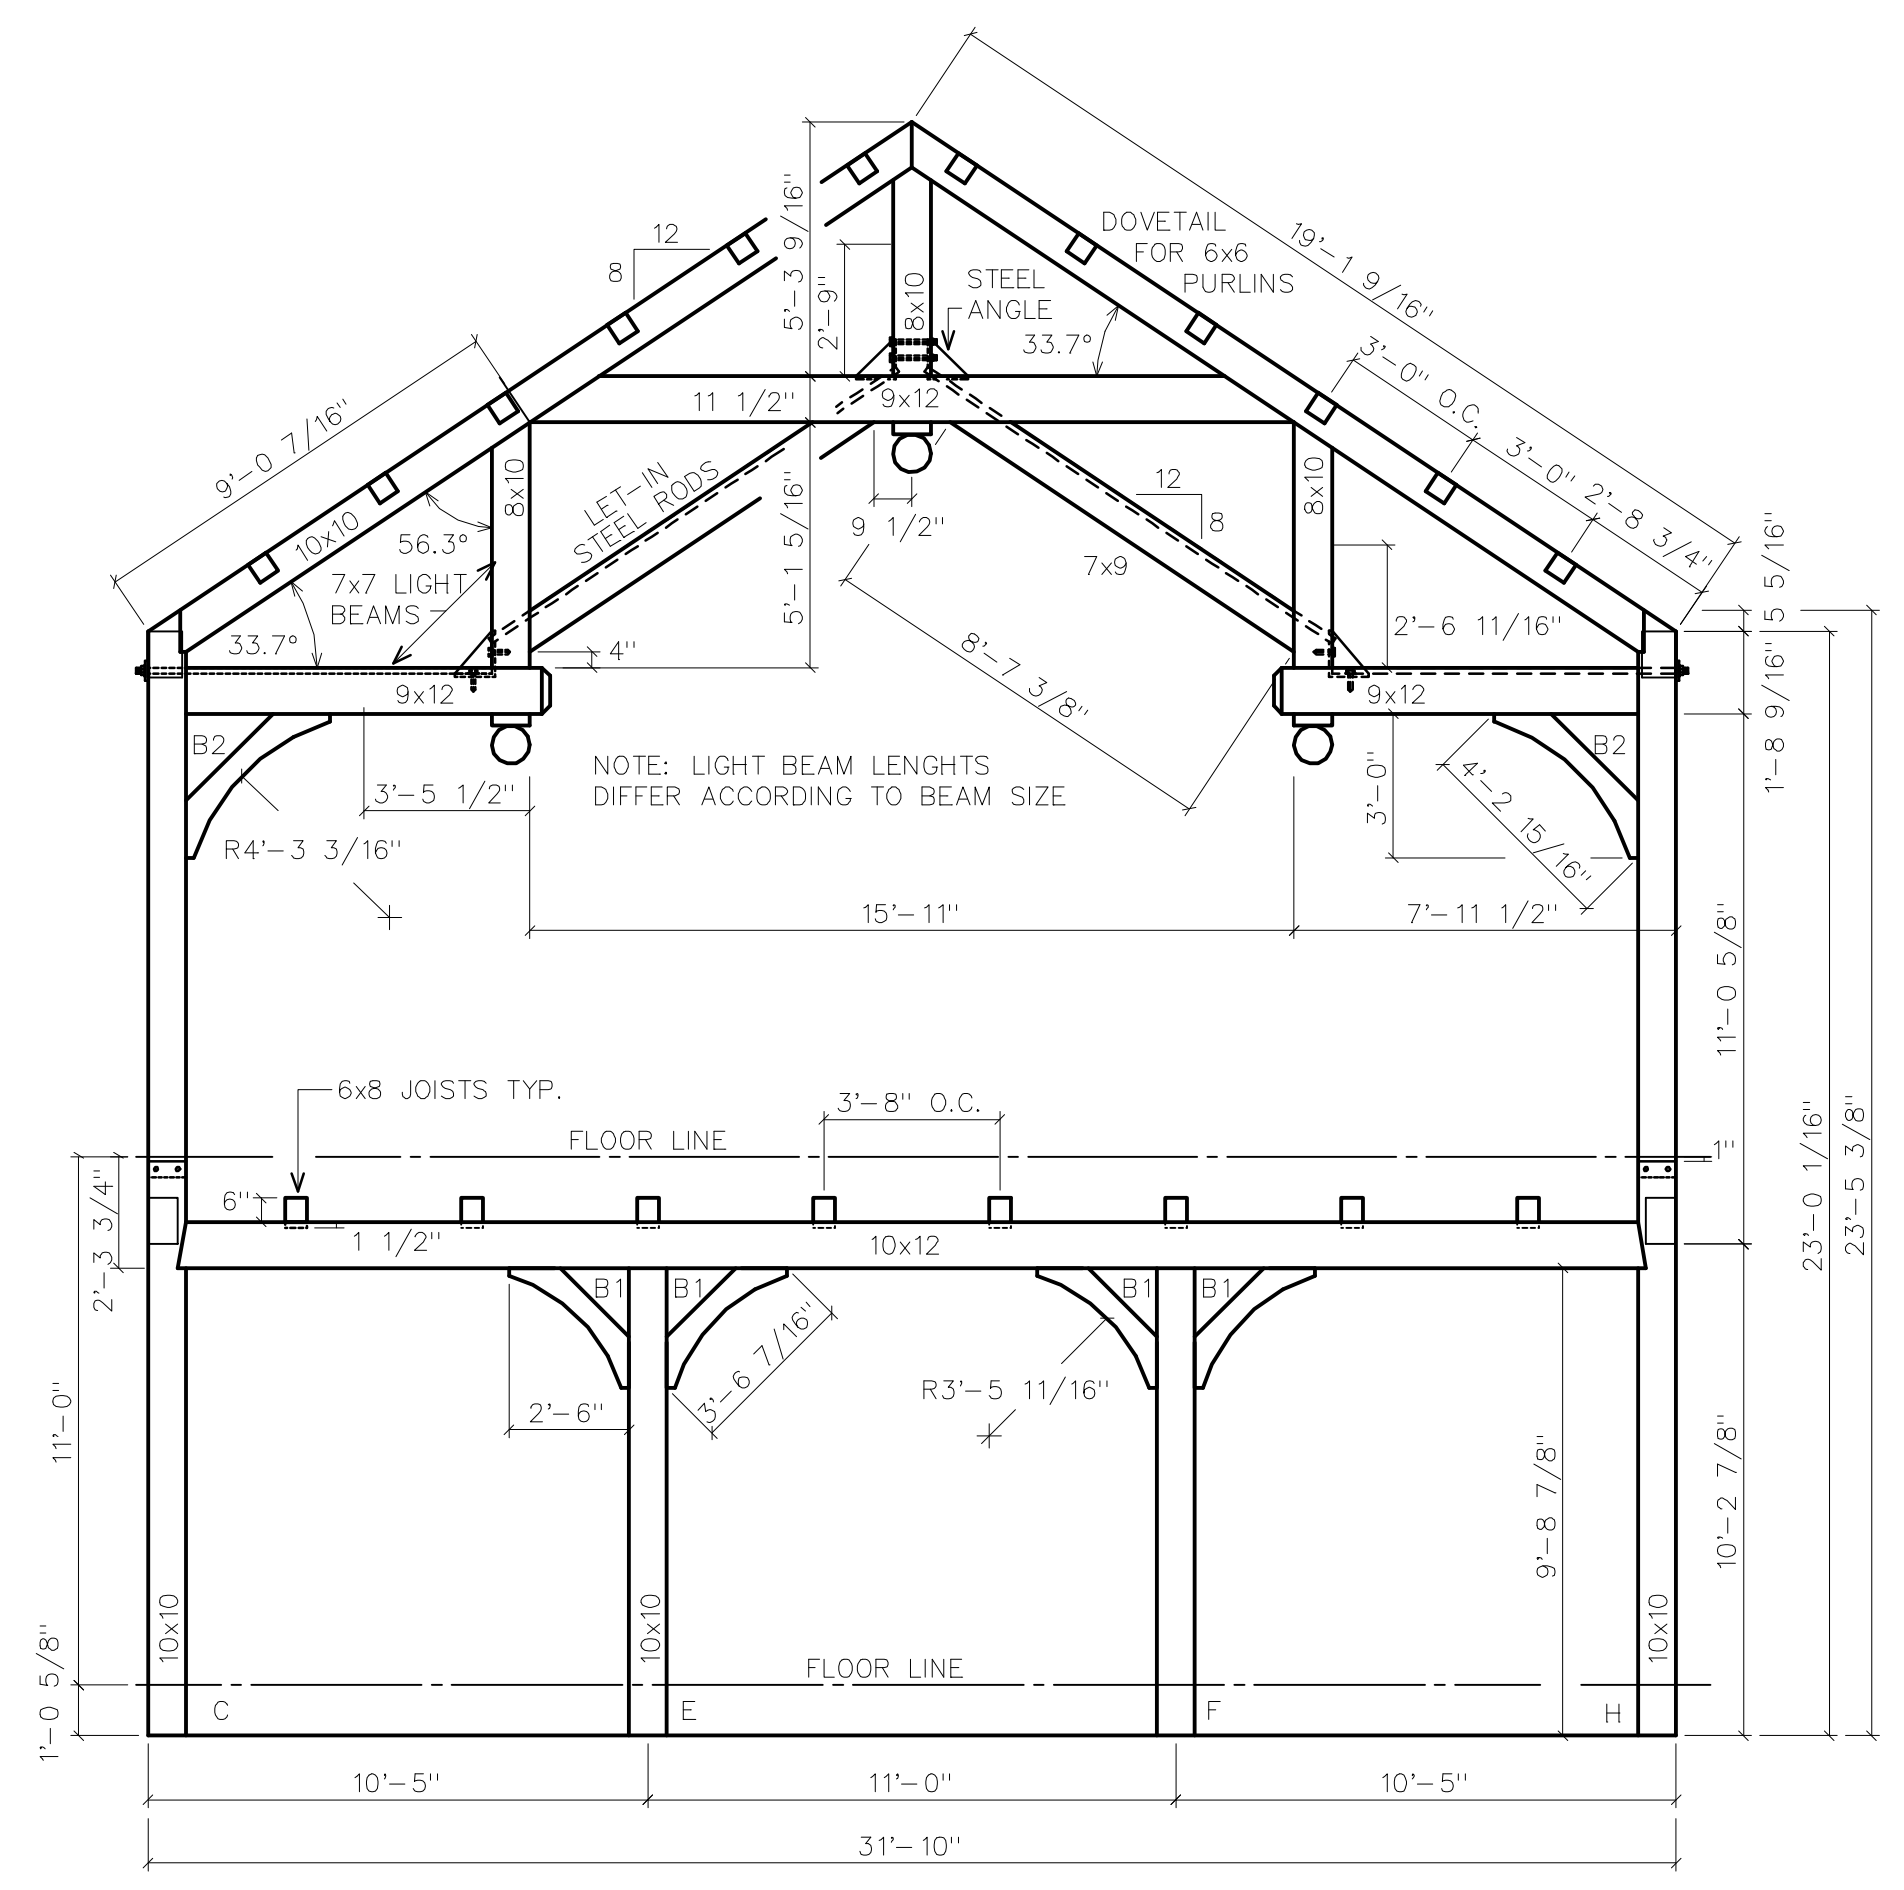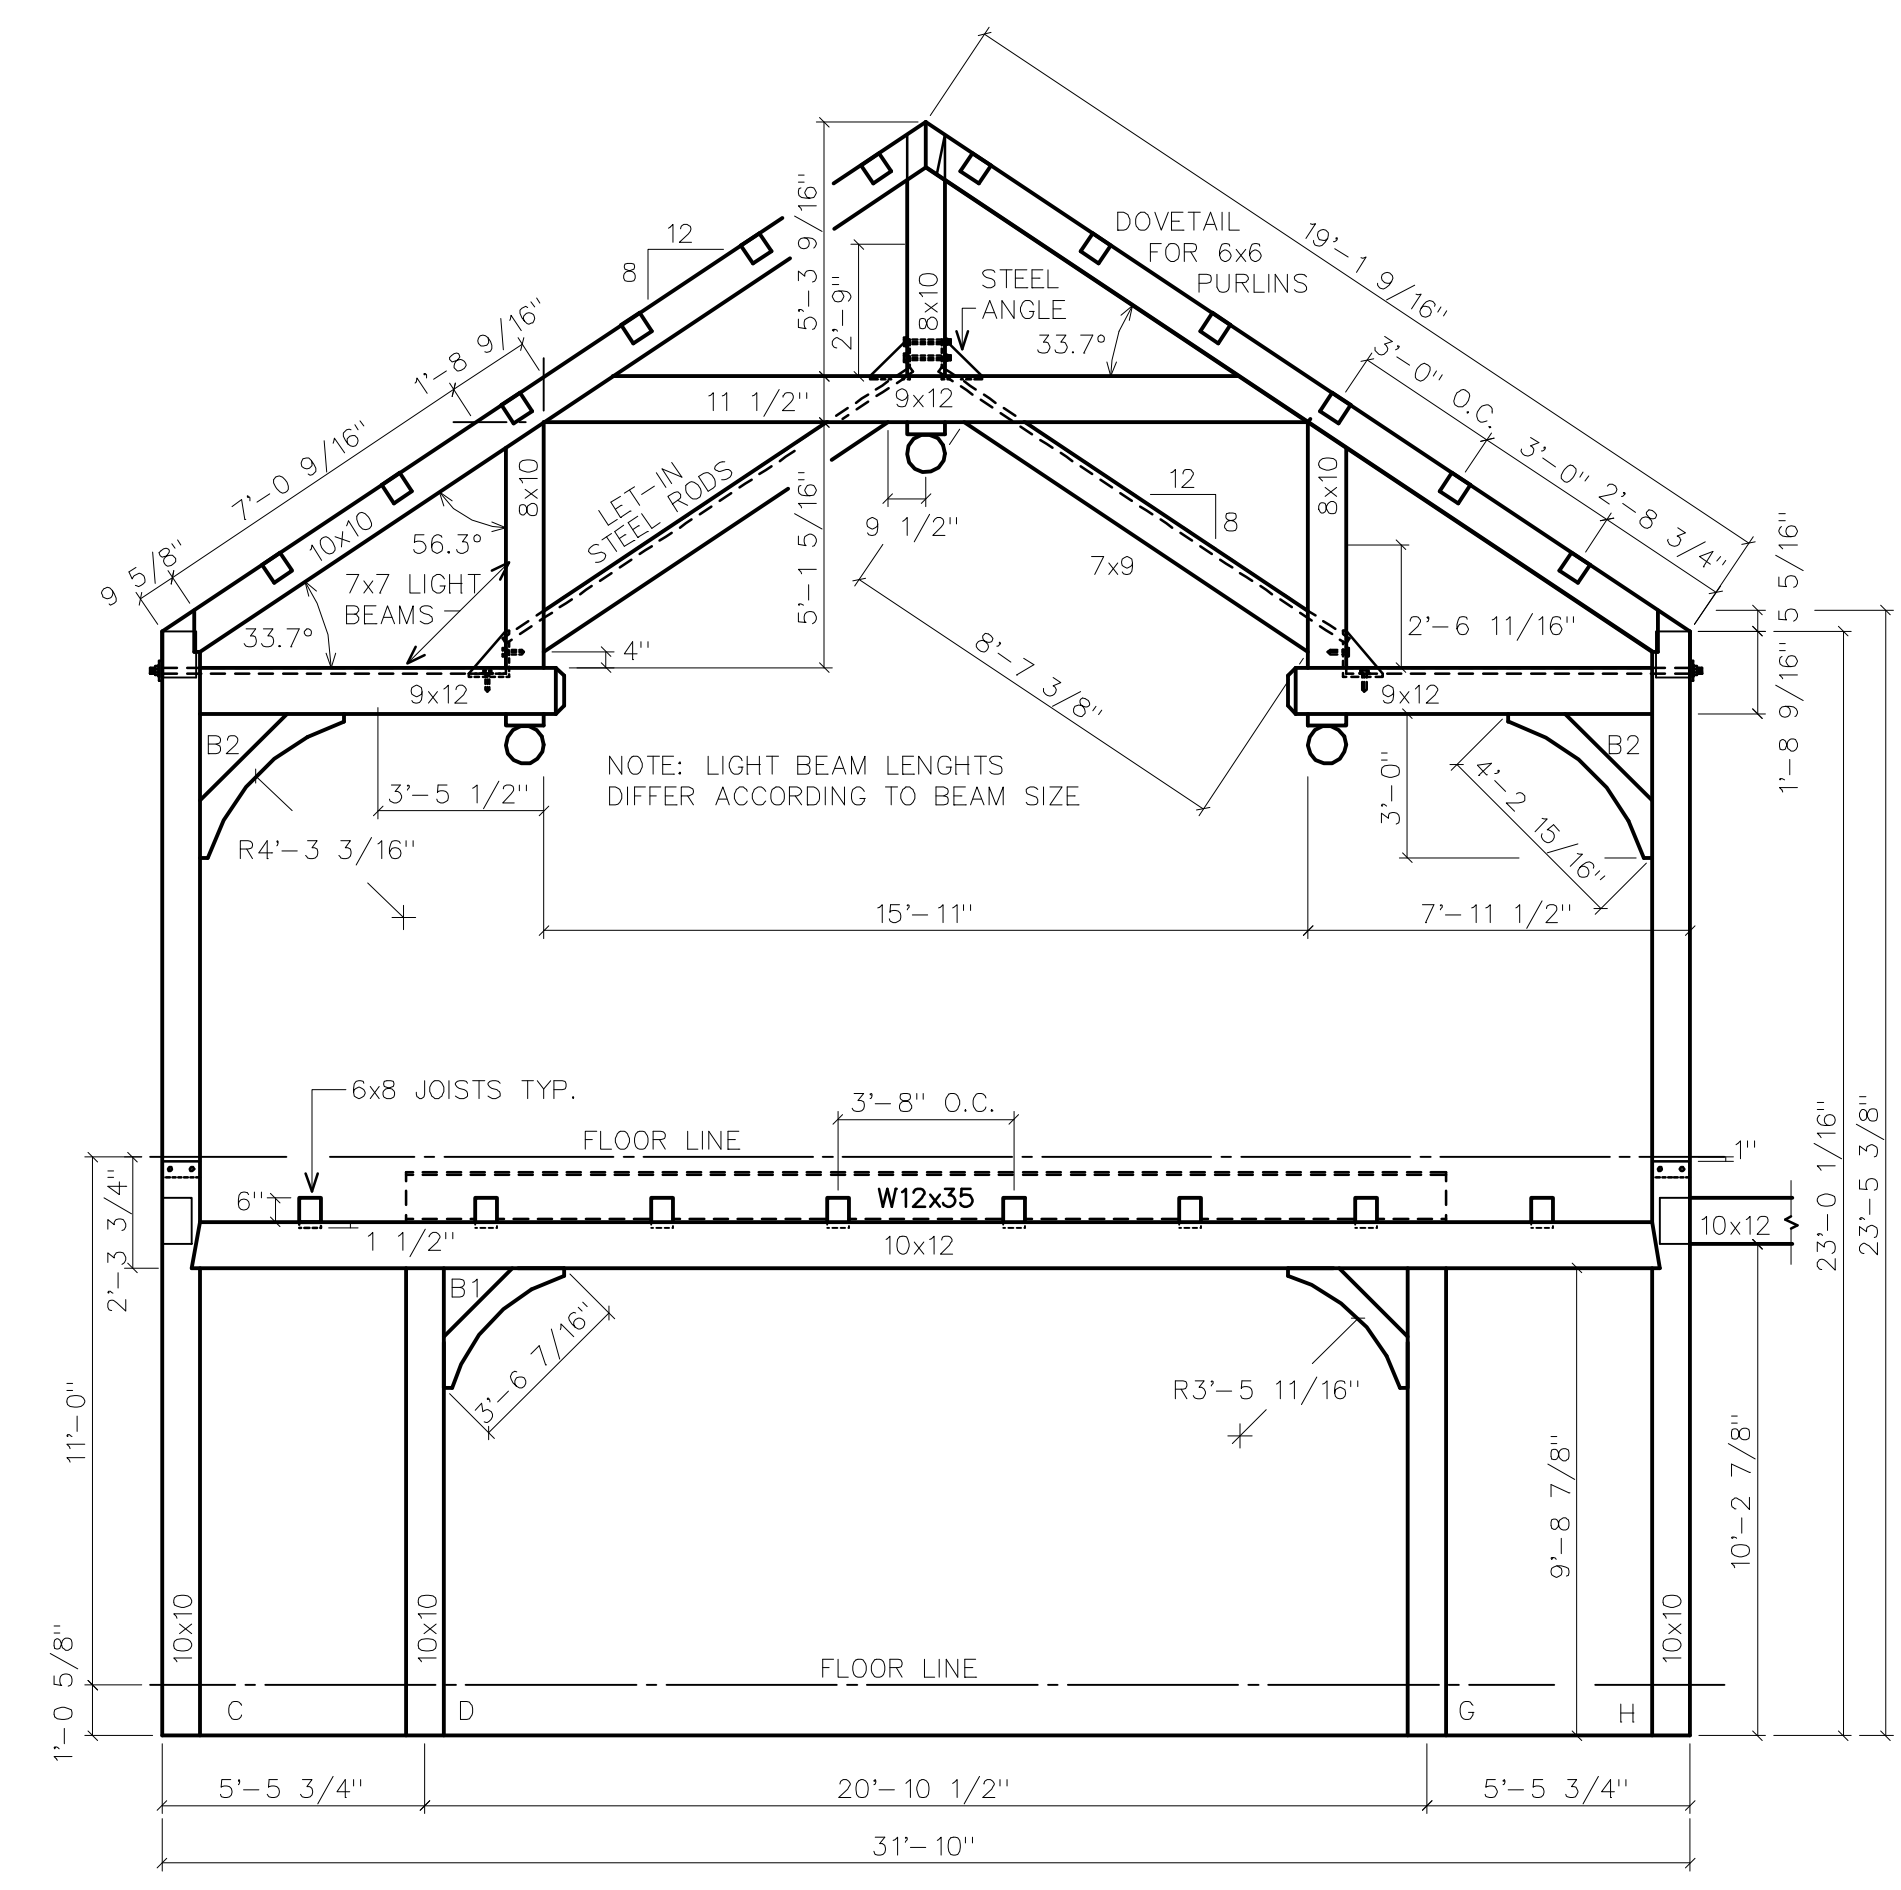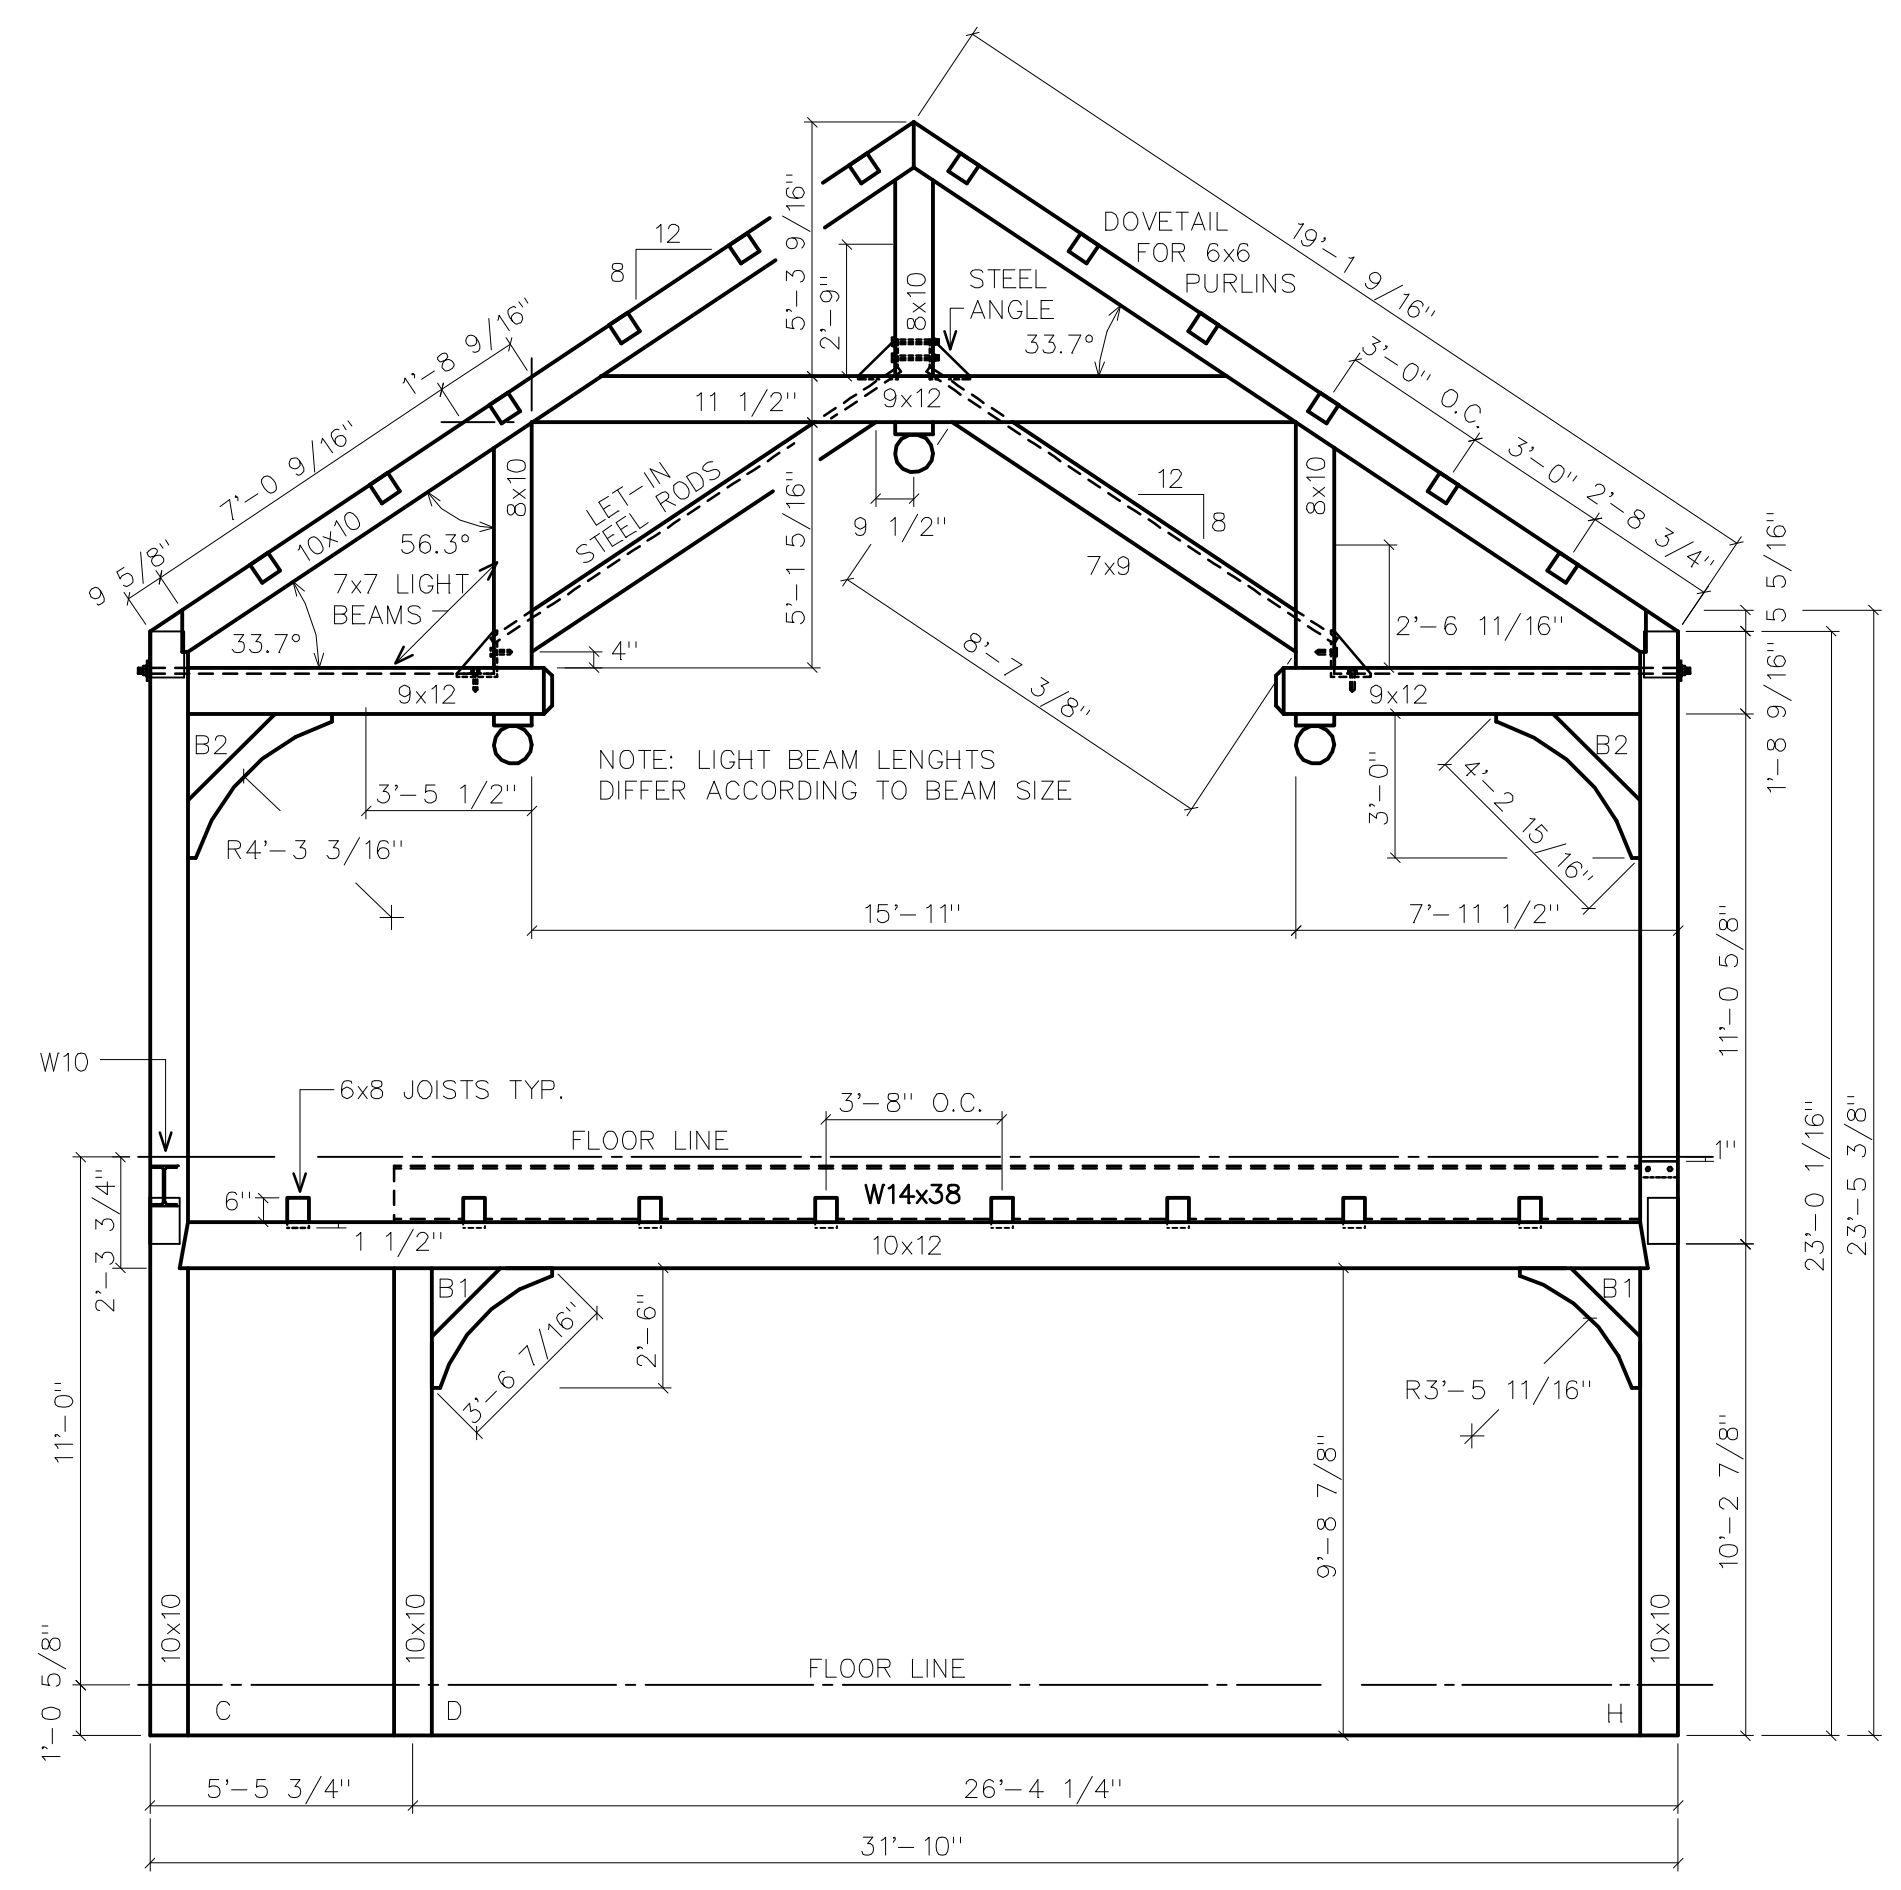

NOTES:
ALL TIMBER TO BE DOUGLAS FIR #1 & BETTER
FREE OF HEART CENTERS
ALL PEGS TO BE 1" CLEAR BIRCH
ALL BOLTS TO BE ZINC COATED

