



Truss G.8
Type #1



Trusses G.4, G.2, F.8, A.8a, A.8
Type #3

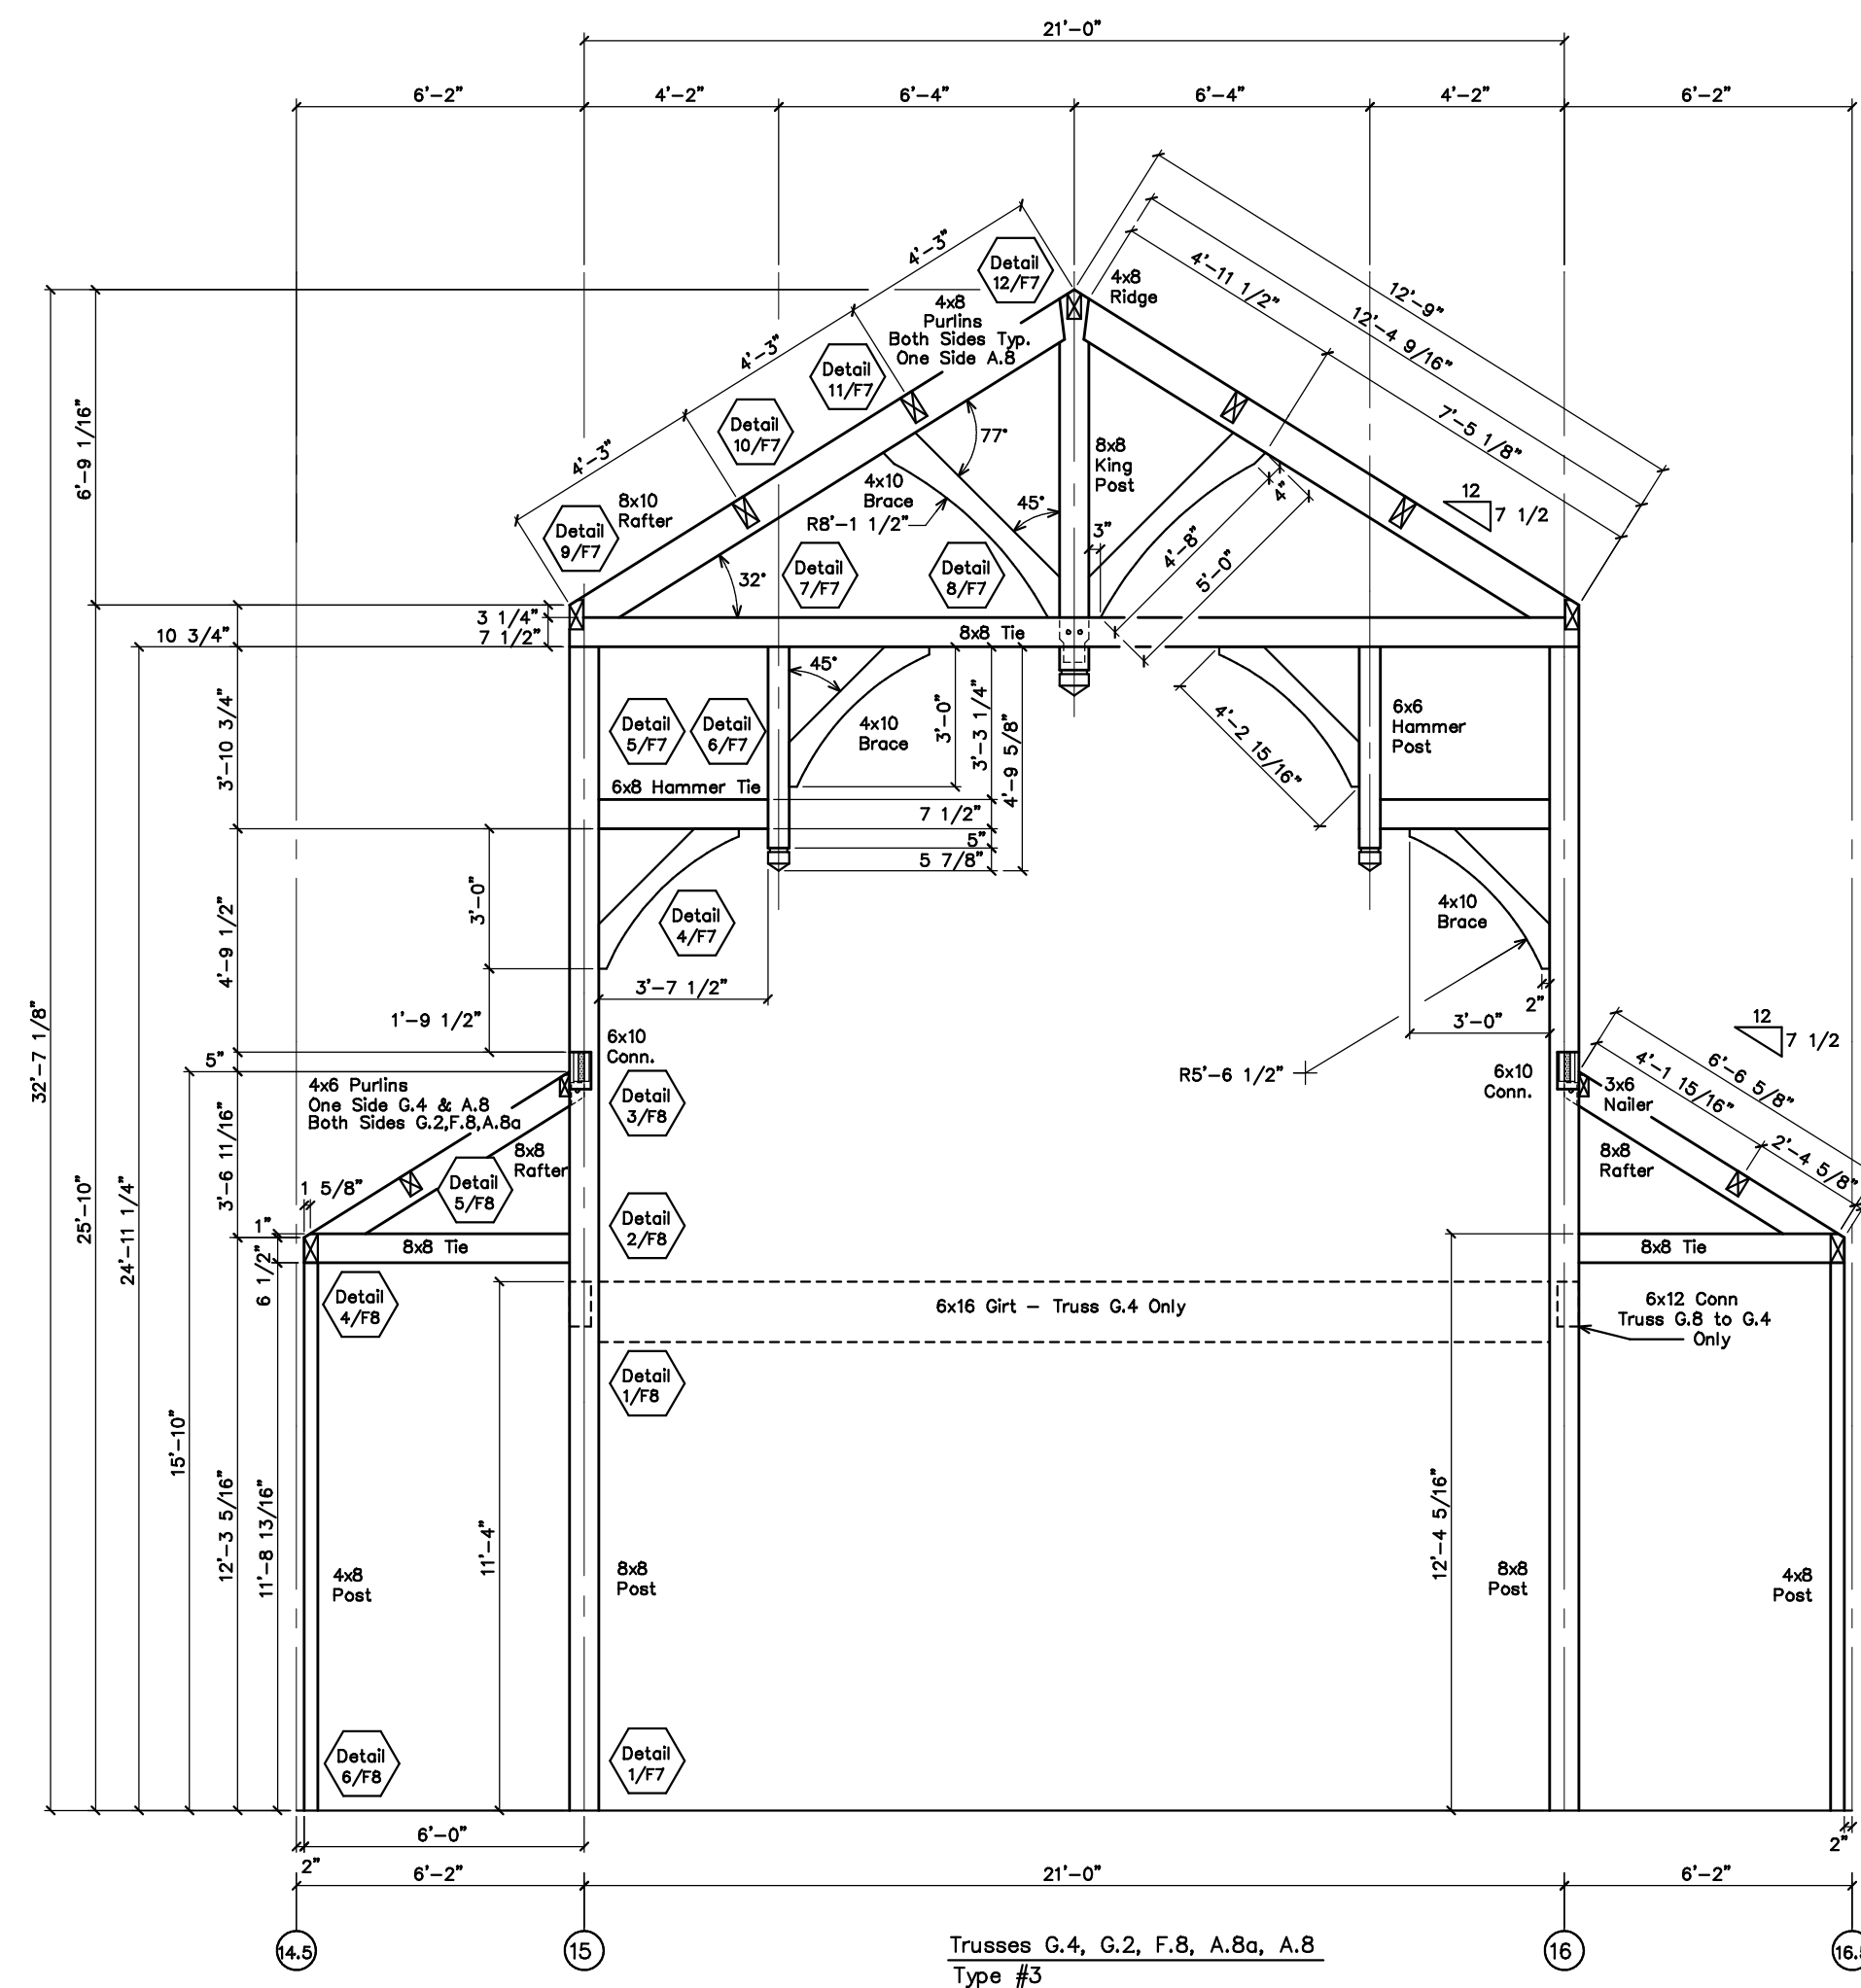


Truss F.2
Type #2

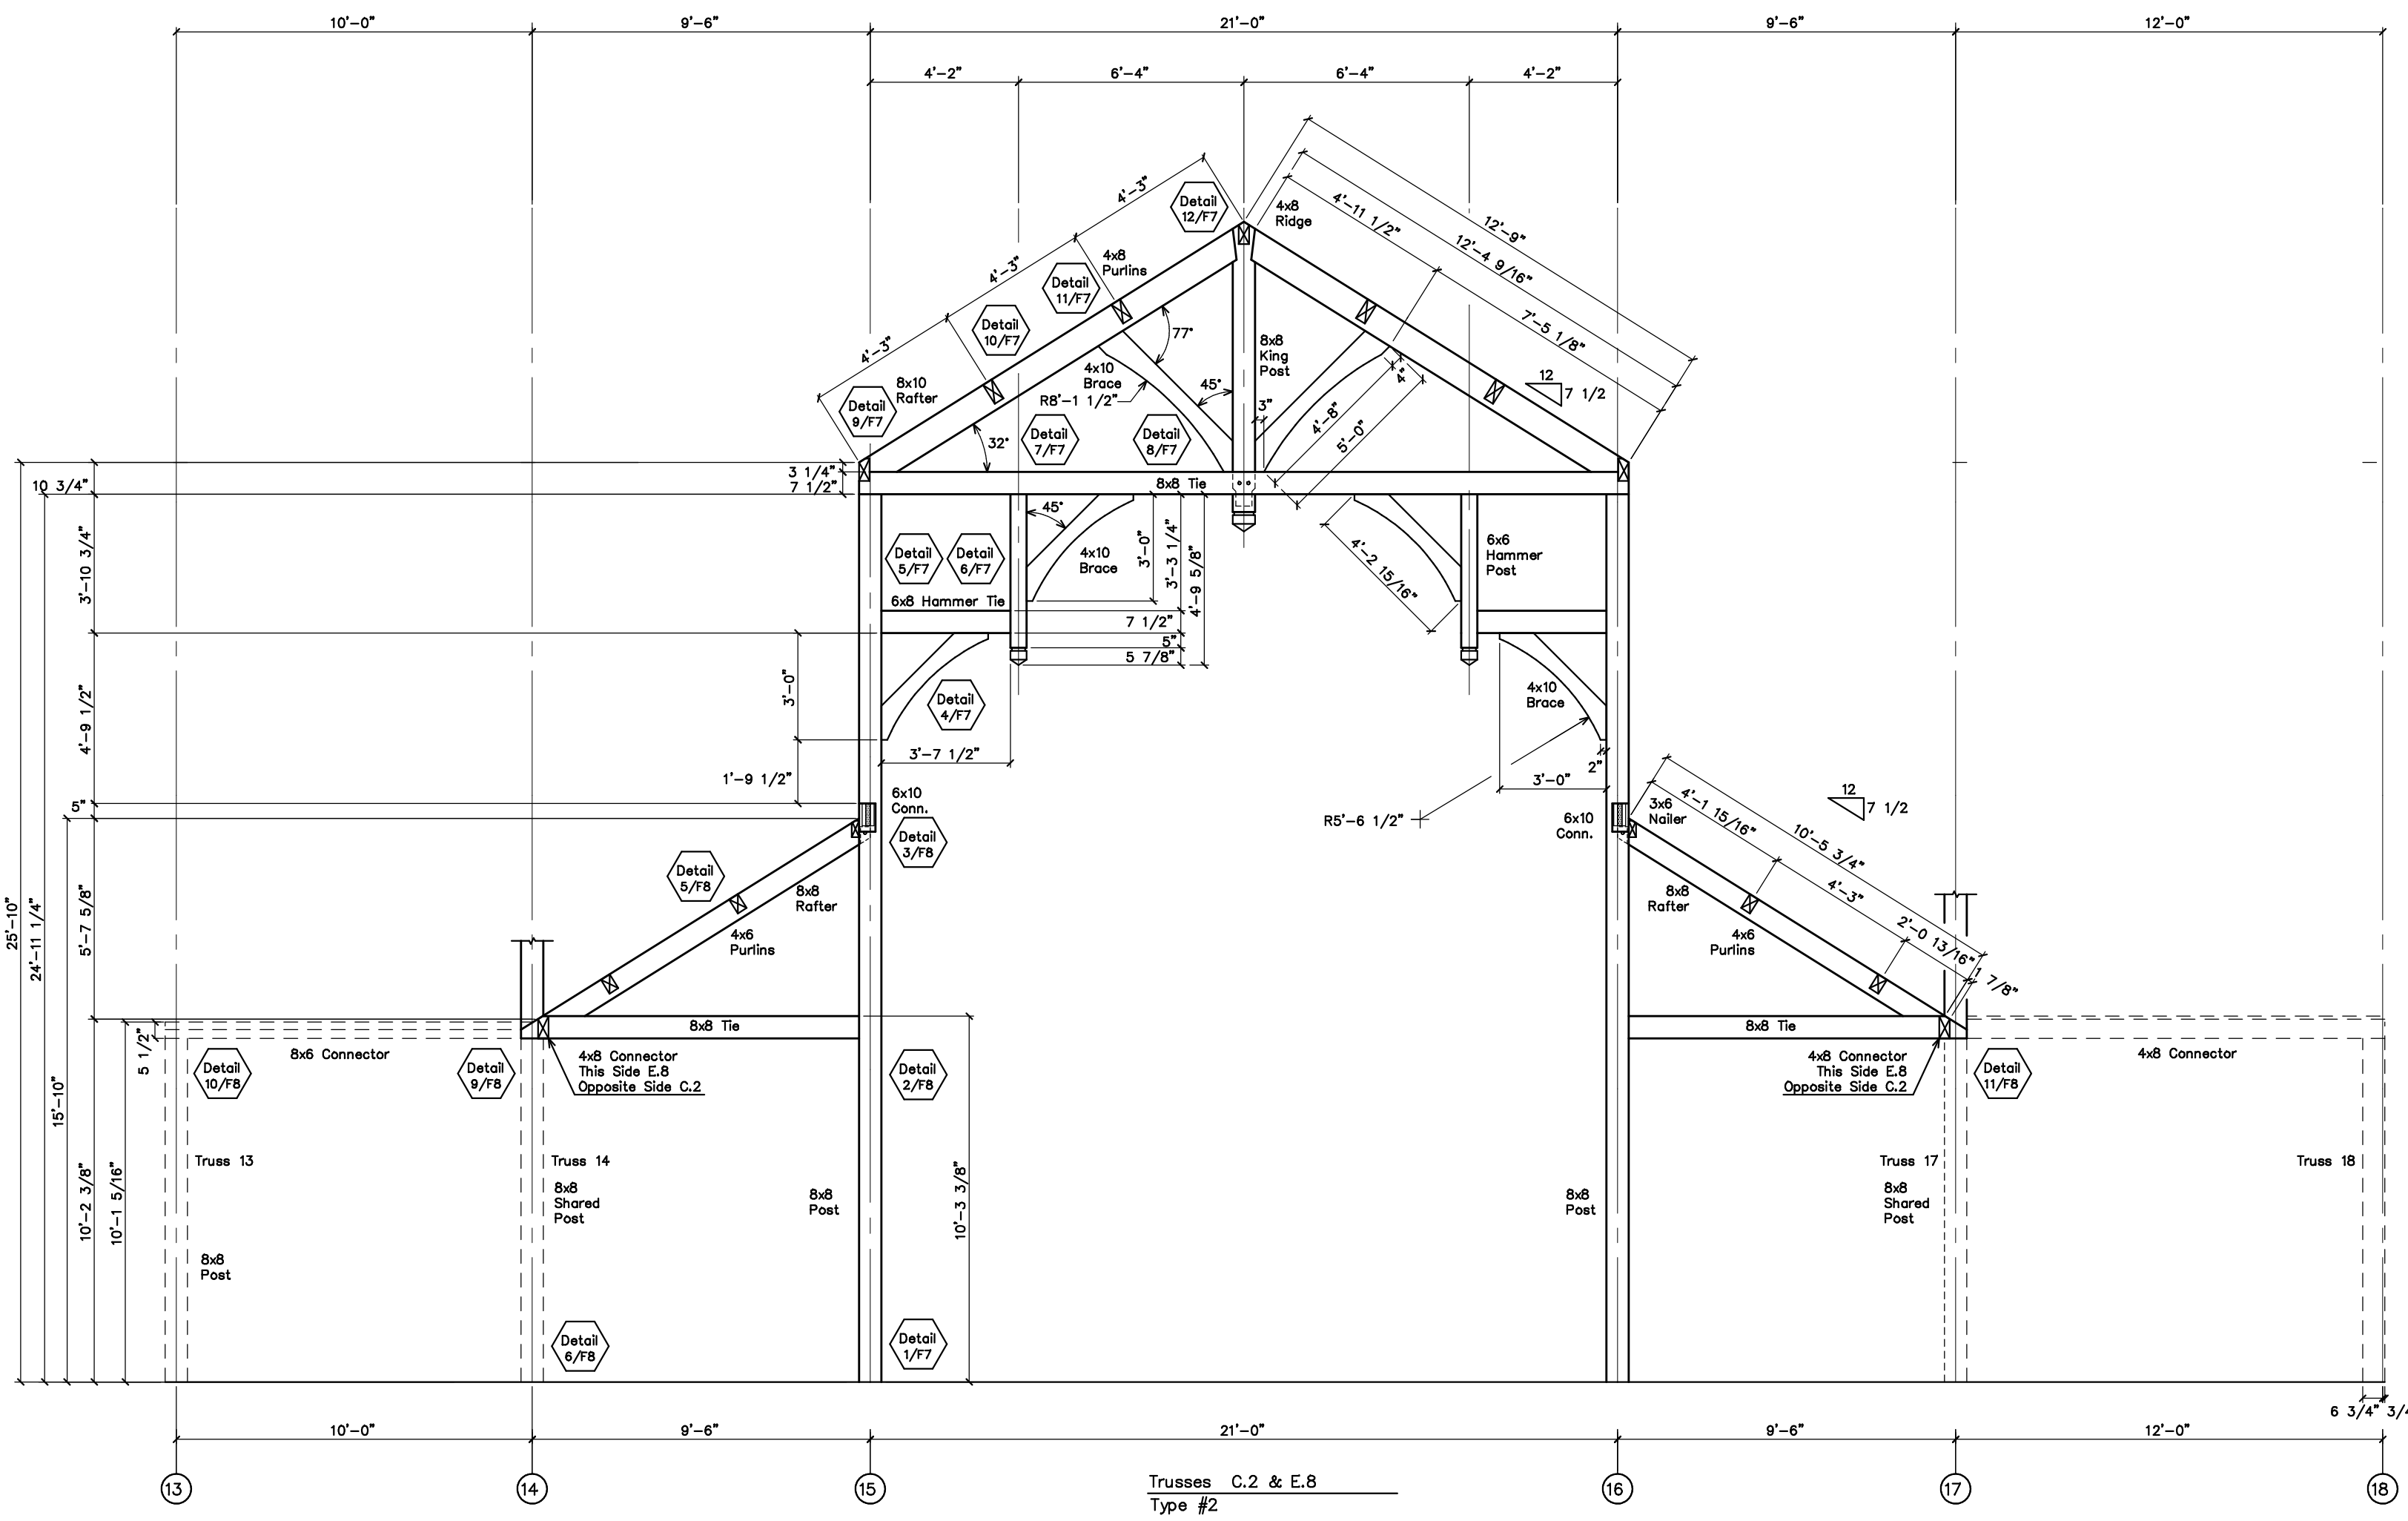

Trusses C.2 & E.8
Type #2

REVISIONS	BY
1/14/03	

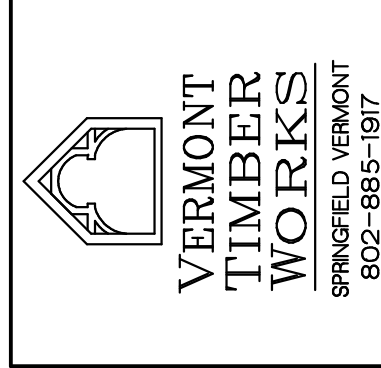

SHOP DRAWINGS
Truss Profiles

Engineering Ventures
208 Flynn Avenue
Burlington, VT 05401
802-863-6225
802-863-6306 Fax

The Bethlehem Monastery
of Poor Clares
PROJECT:
Timber Frame
Barhamsville, VA

DRAWN : D.F.
CHECKED :
DATE : 1/8/03
SCALE : 1/4" = 1'-0"
JOB NO. :
SHEET

F-4
OF SHEETS