

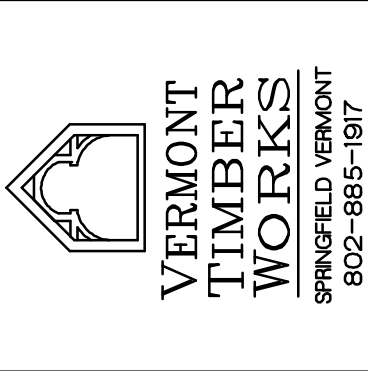
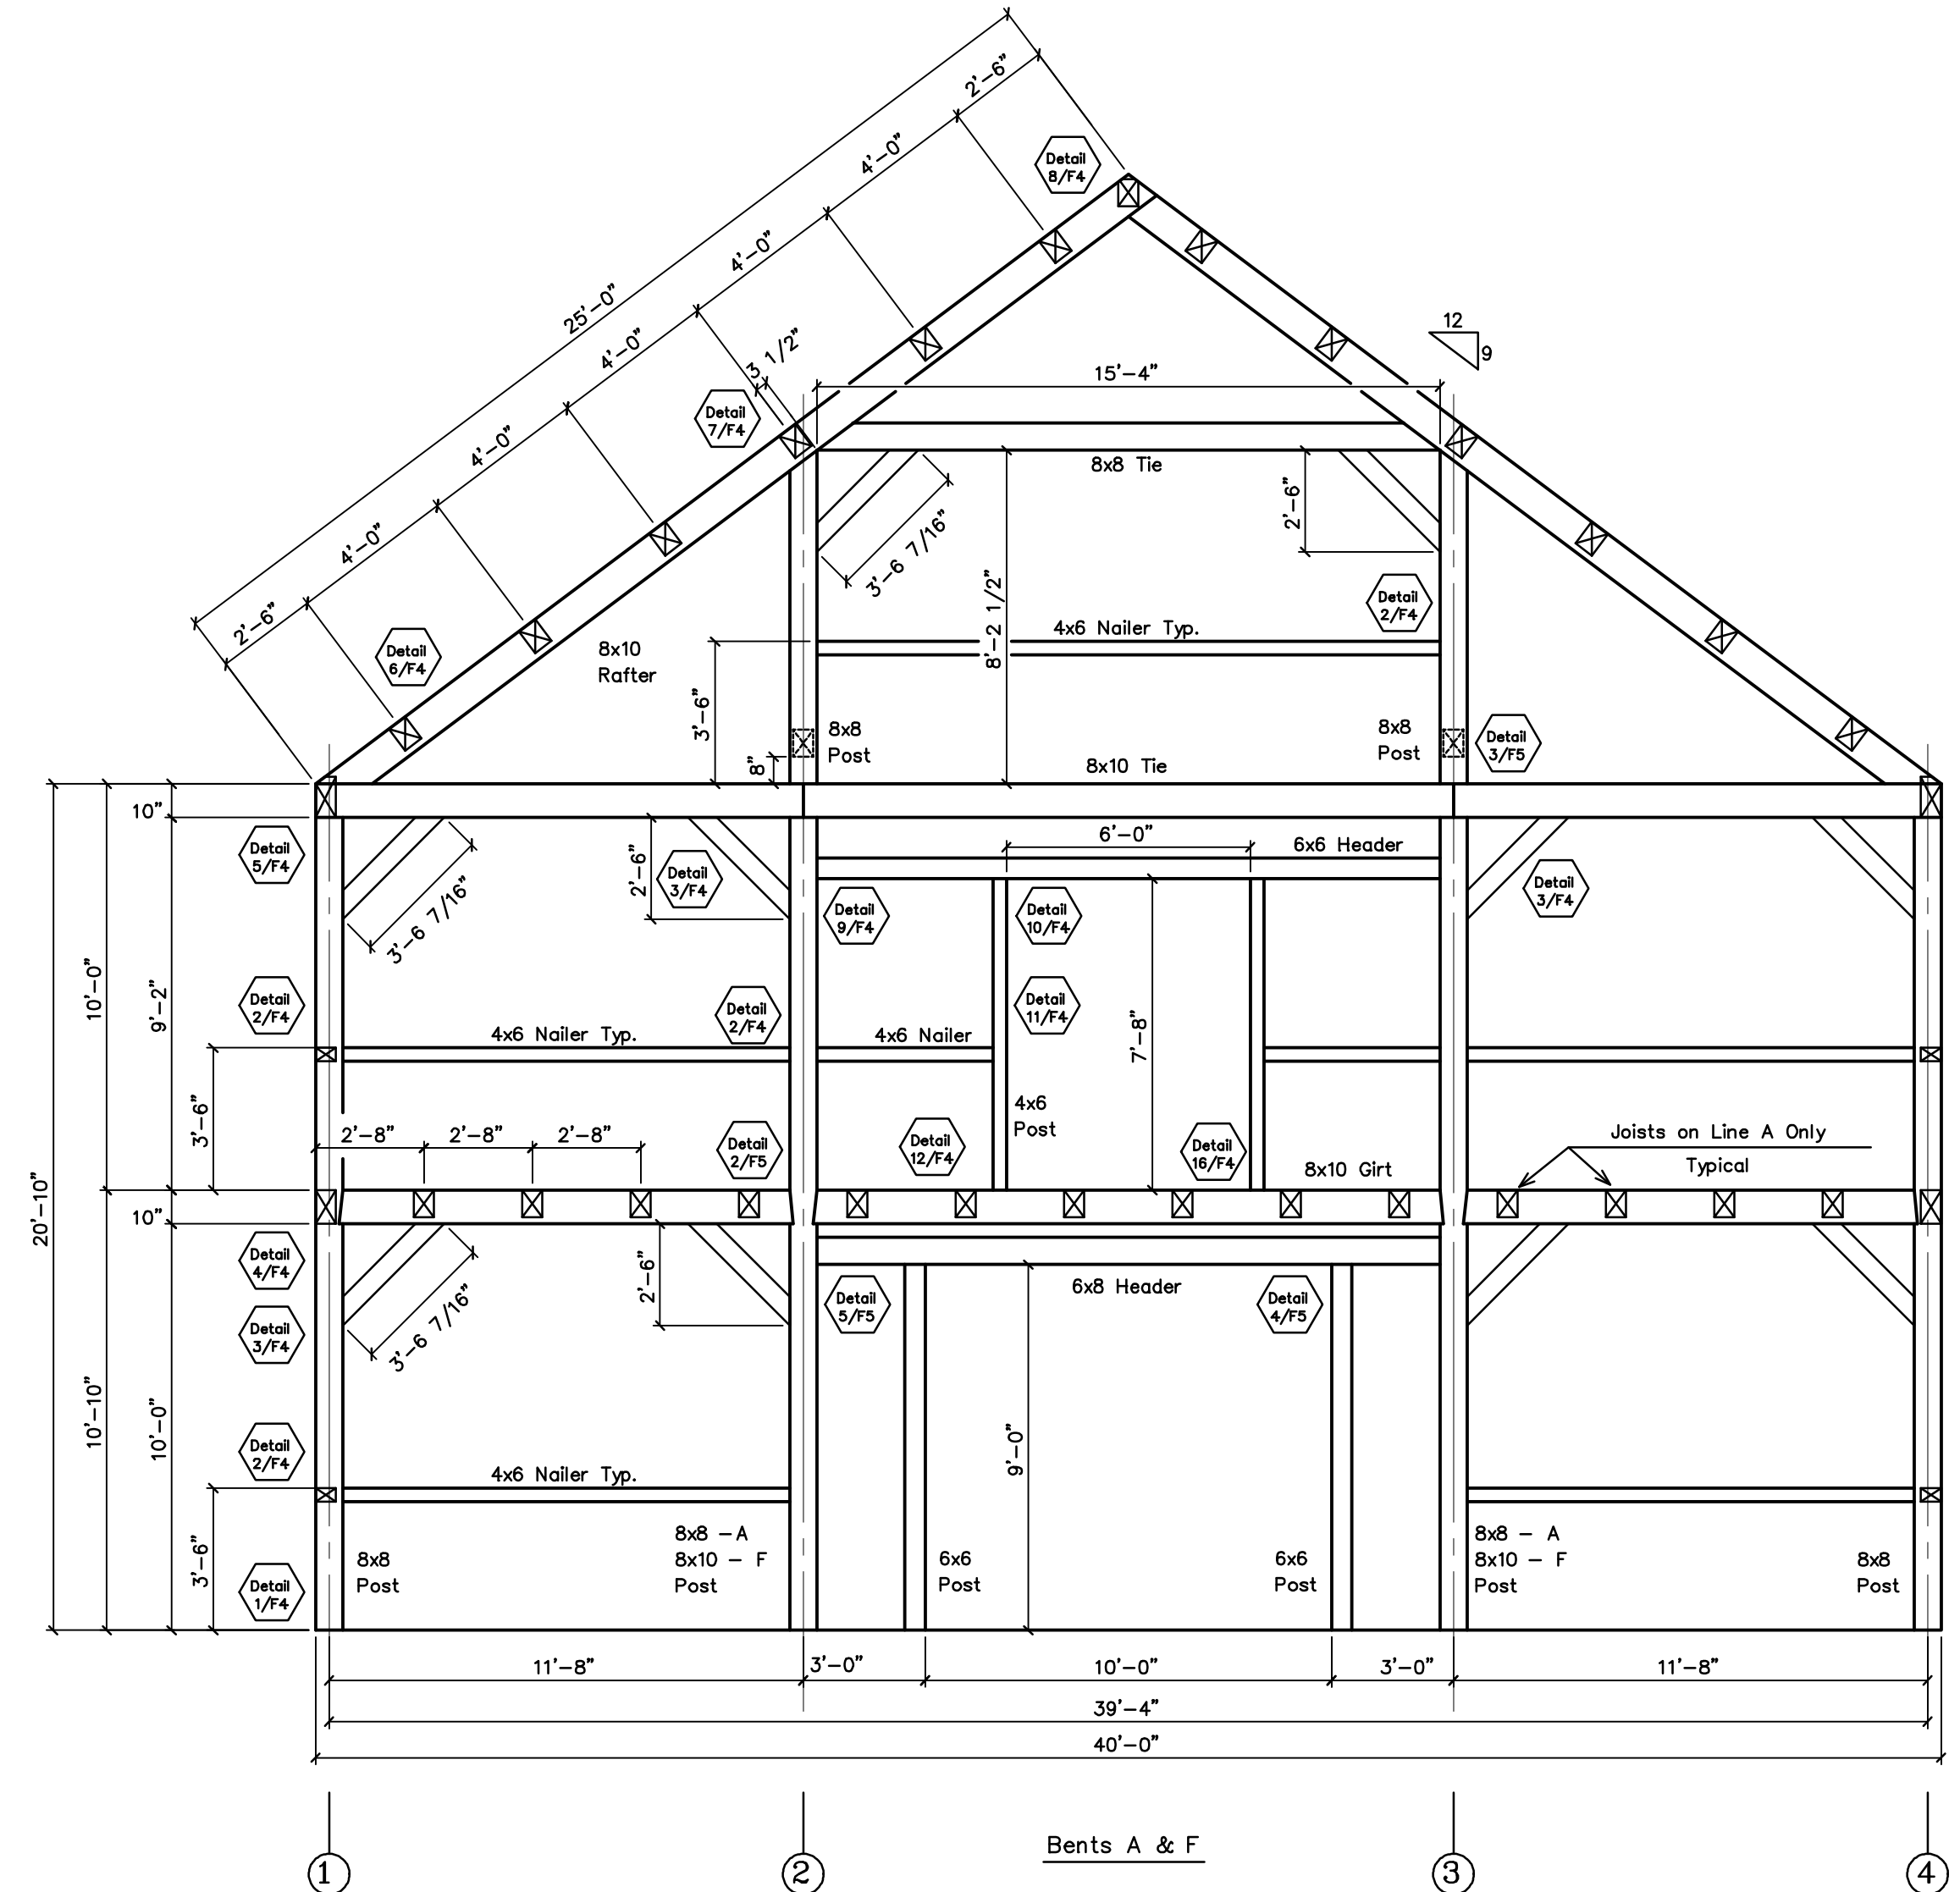
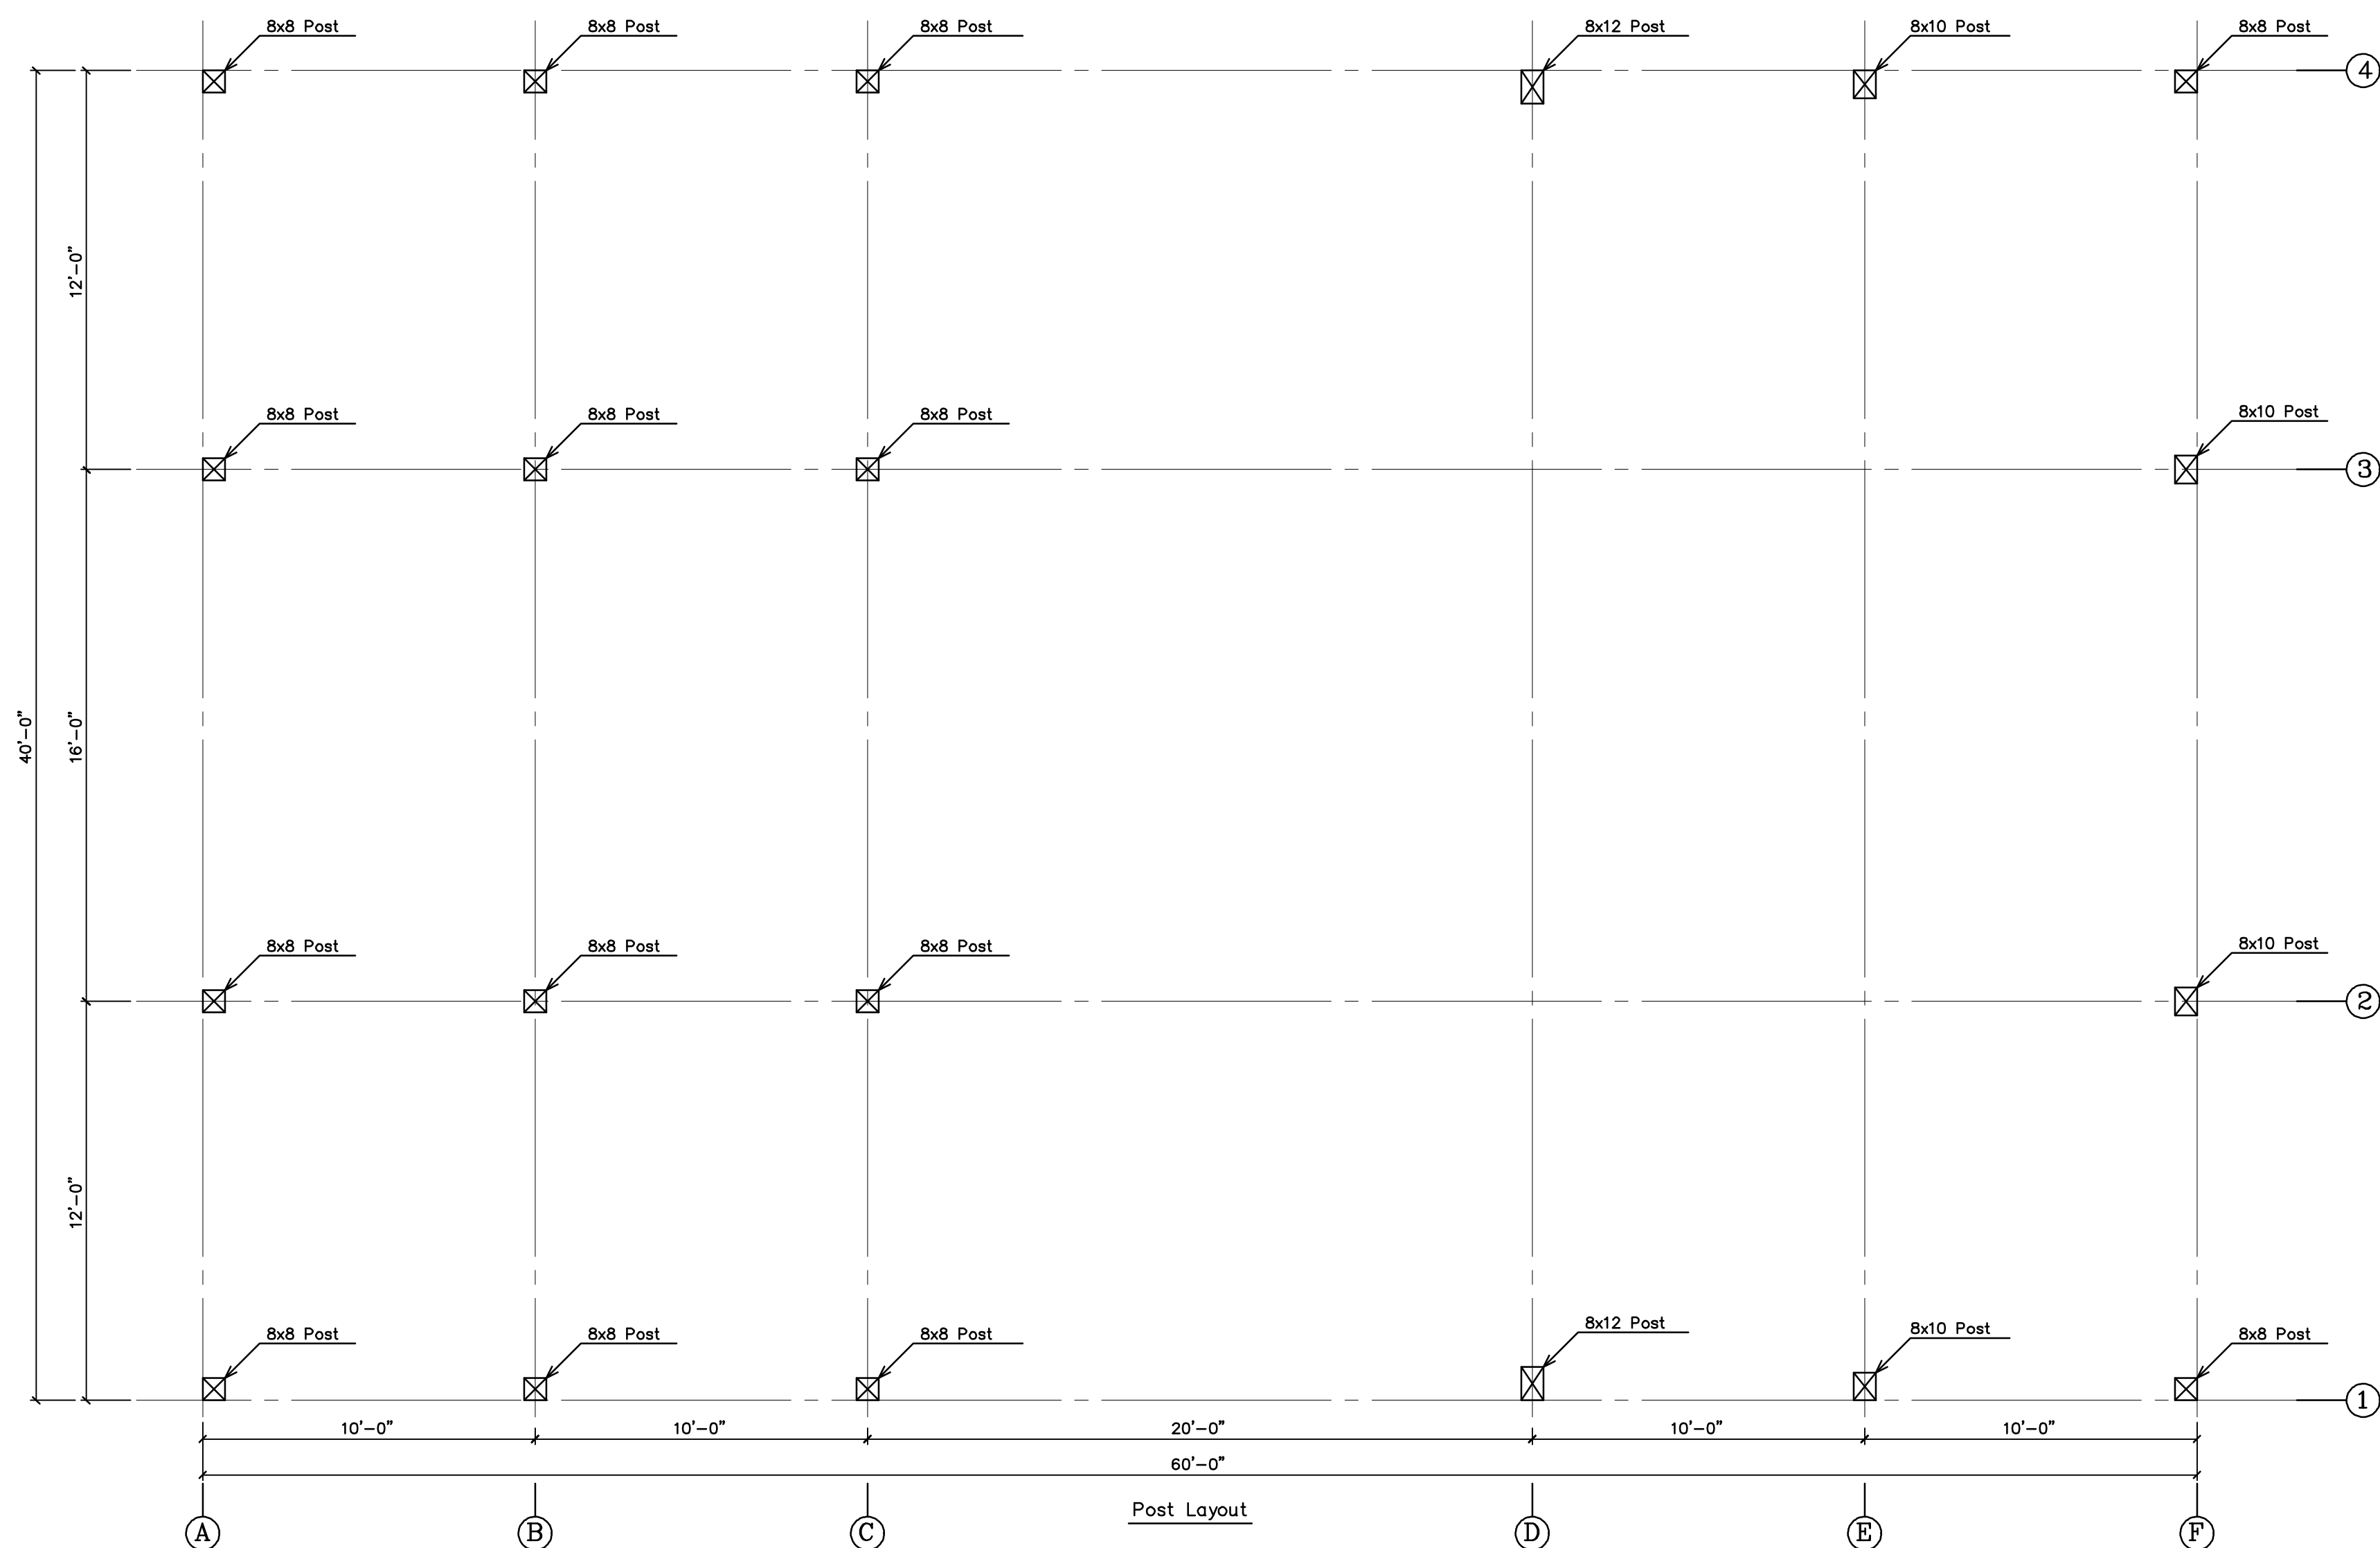
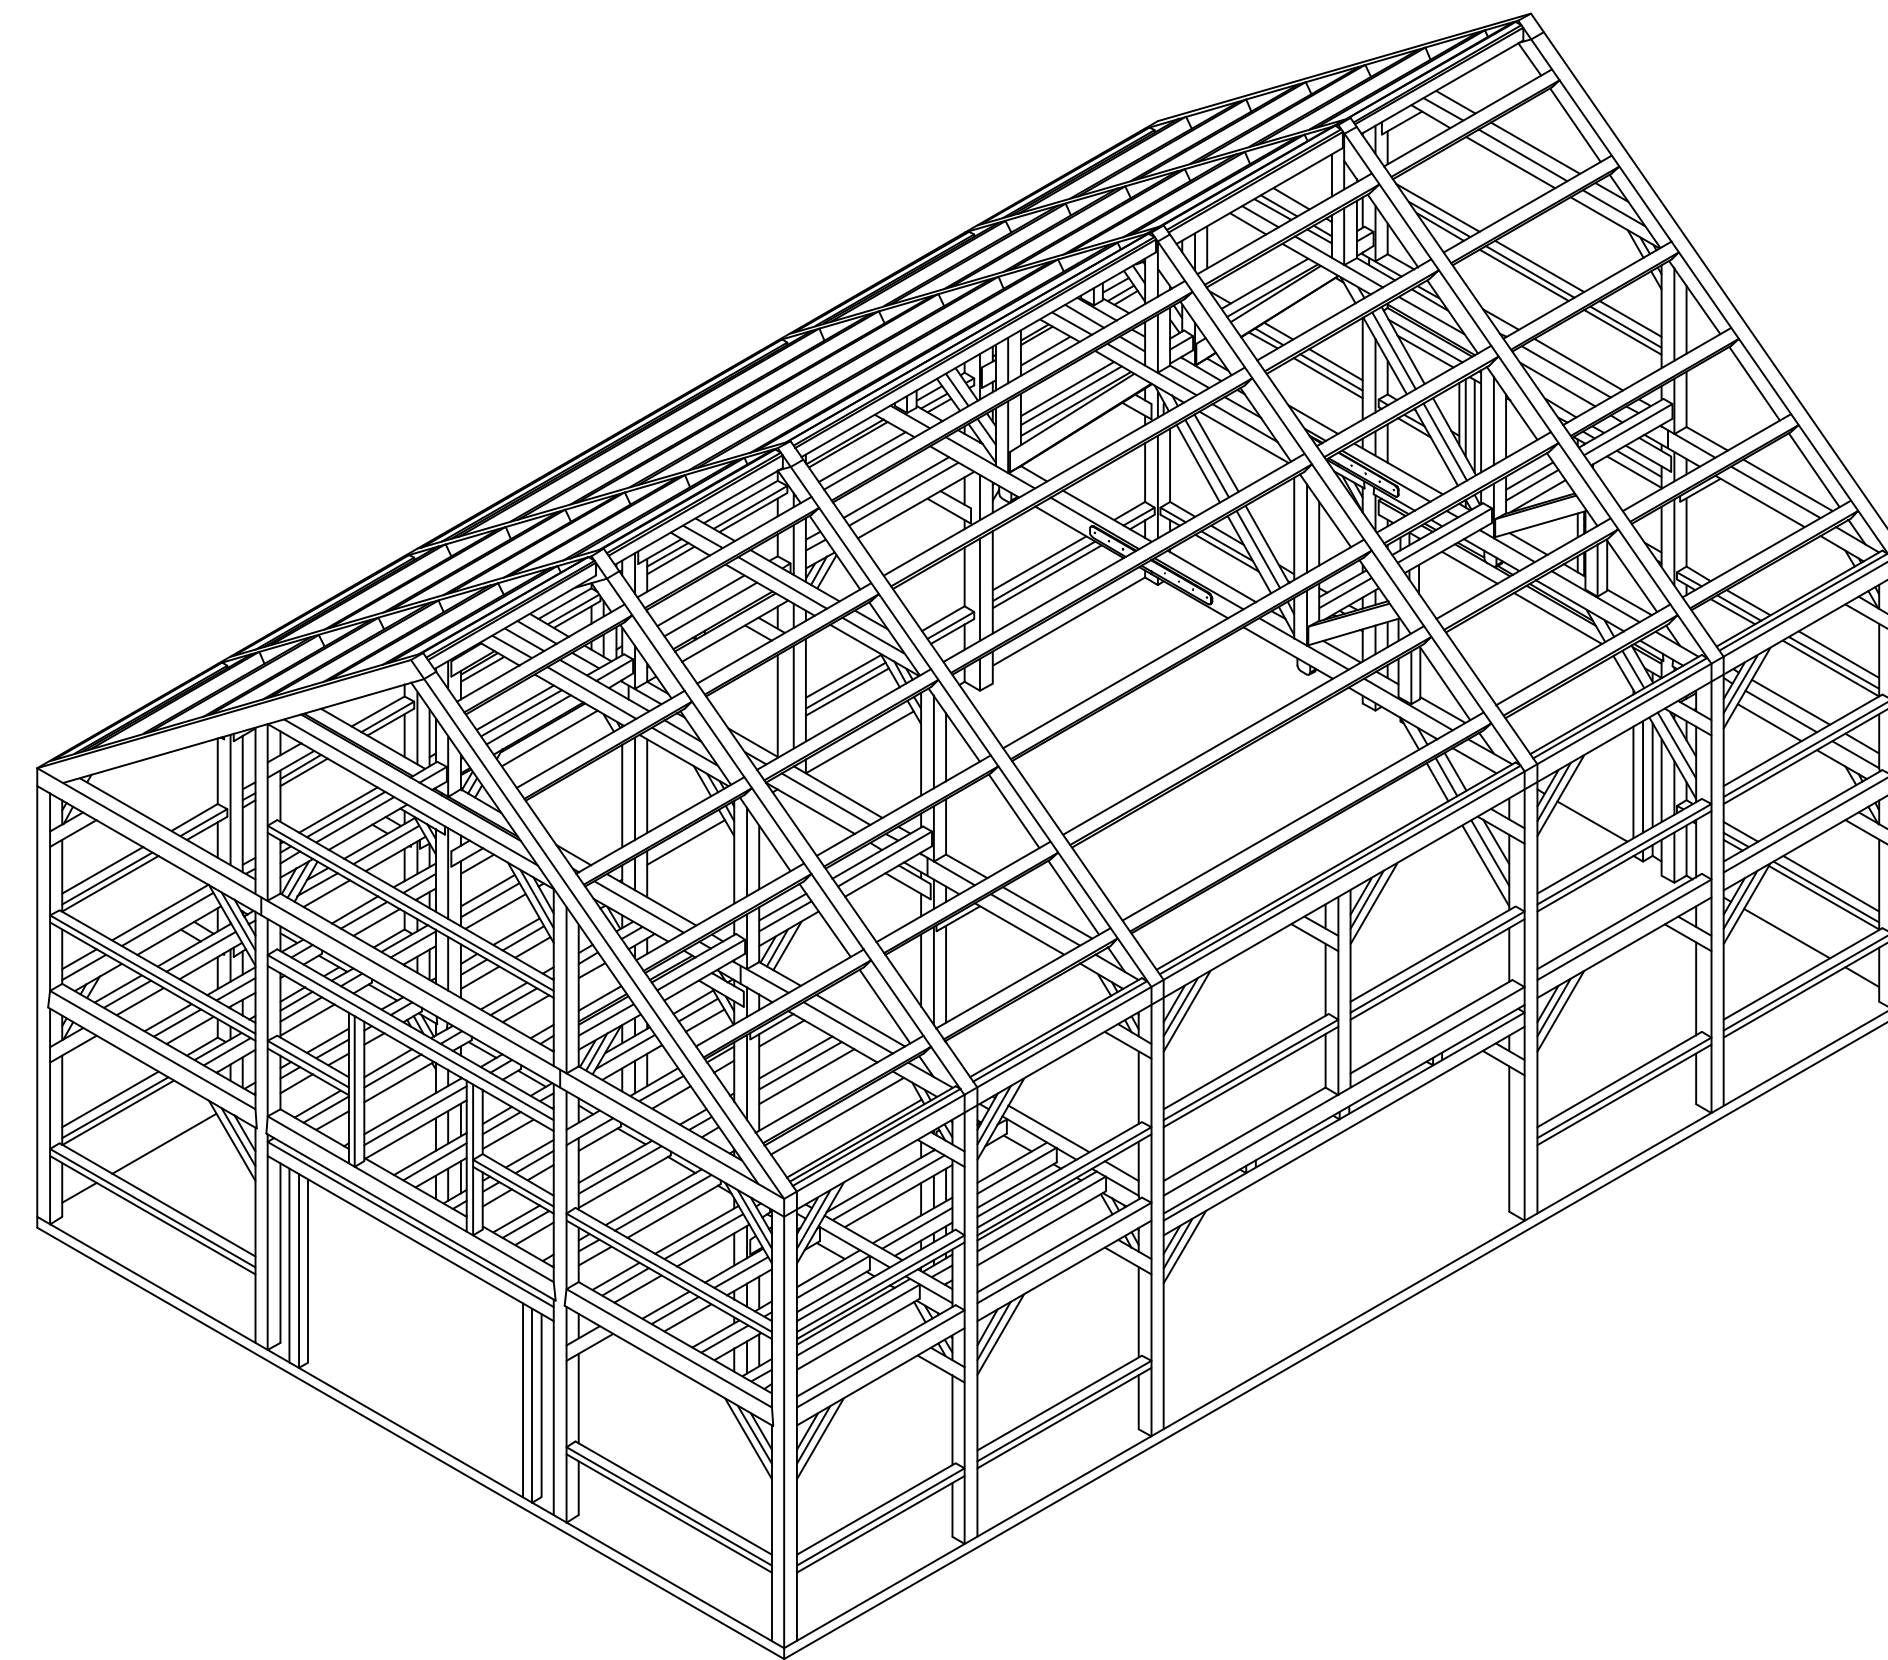
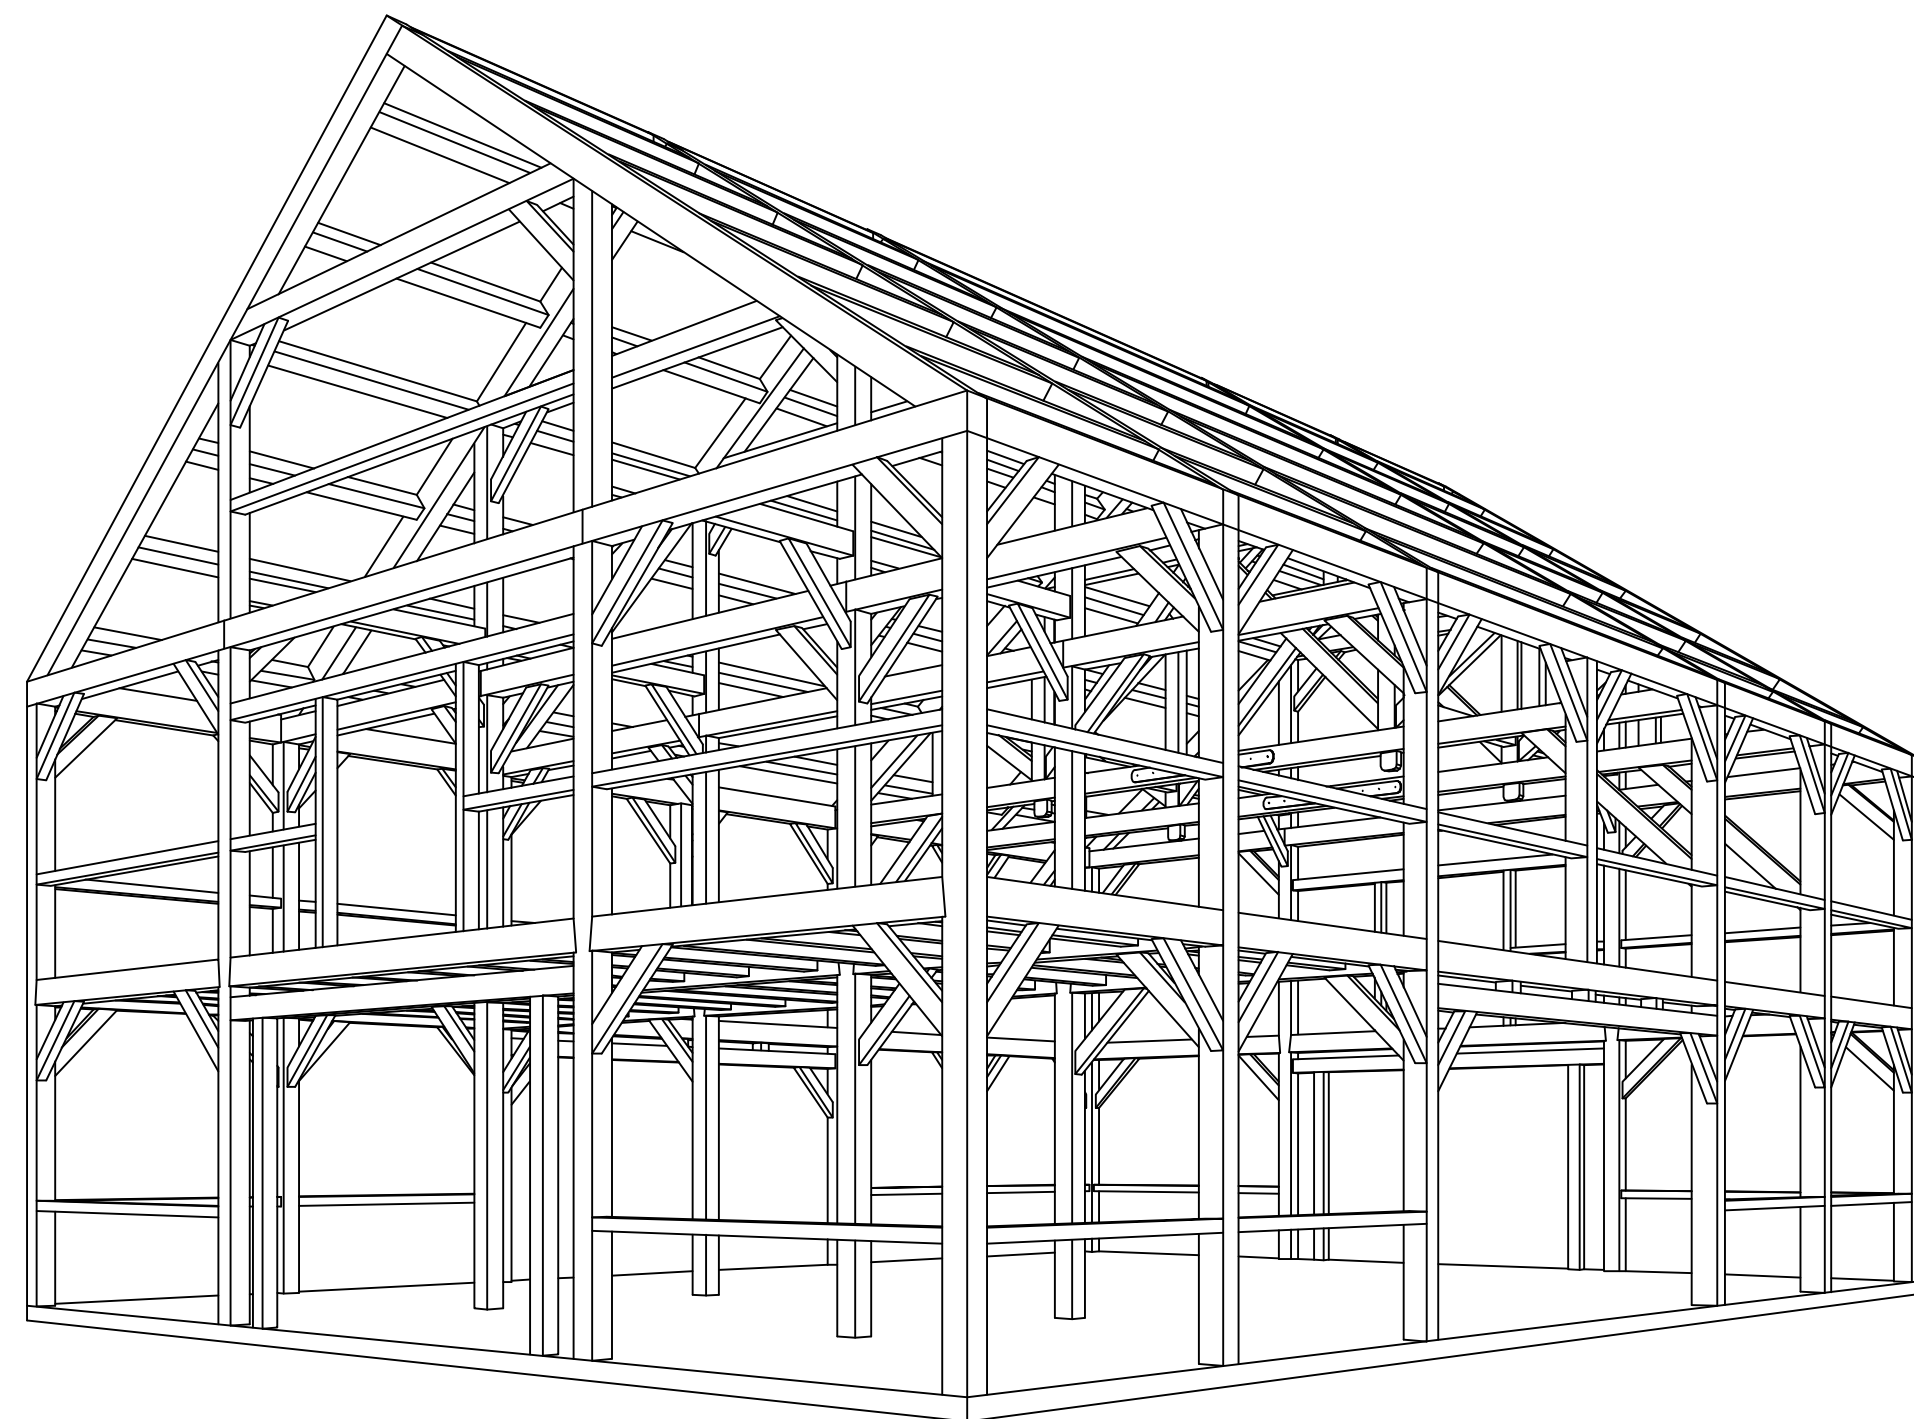


REVISIONS	BY
6/21/04	
8/2/04	

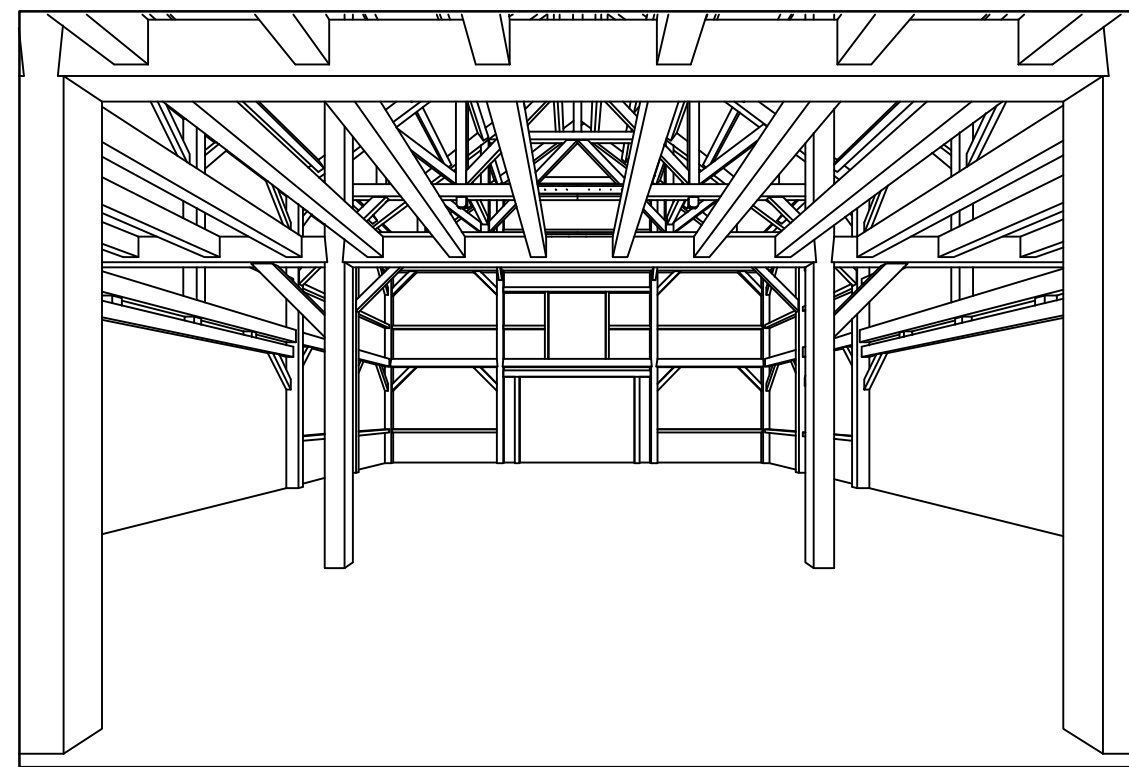

SHOP DRAWINGS  
Frame Plans  
Perspectives

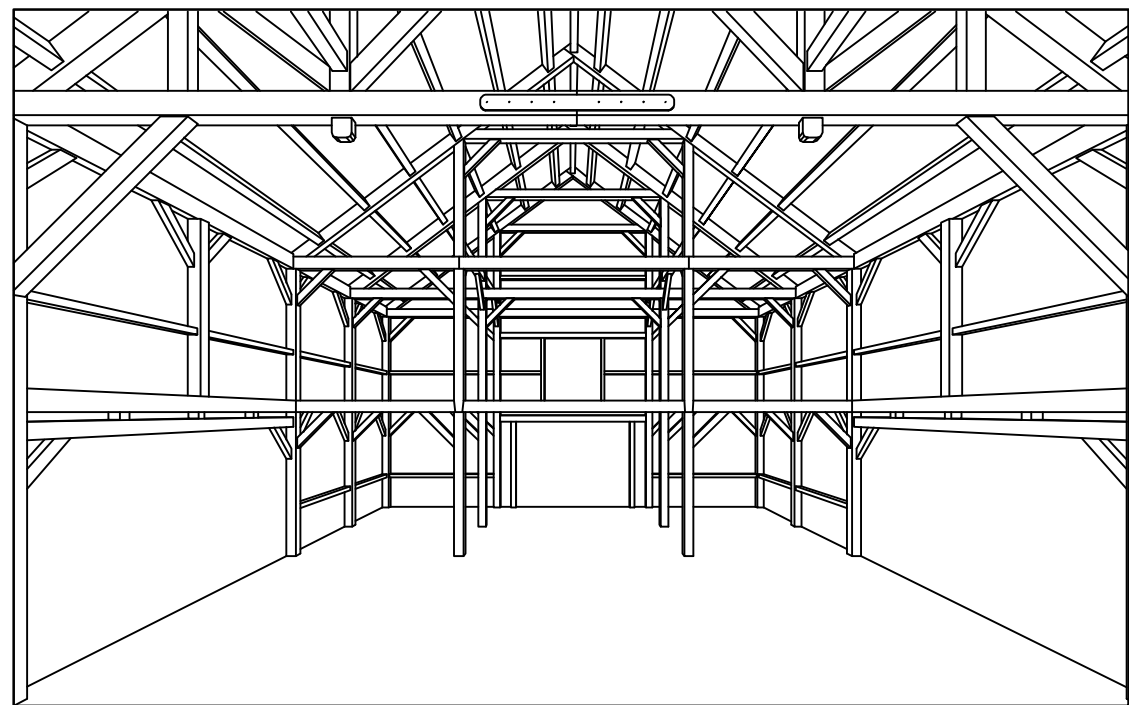

PROJECT: Duker Big Barn  
Albany, New York

DRAWN: D.F.  
CHECKED:  
DATE: 7/28/04  
SCALE: 1/4"=1'-0"  
JOB NO.:

SHEET  
F-1  
OF SHEETS