

REVISIONS	BY
6/25/01	
7/23/01	



SHOP DRAWINGS  
Bents 1 & 2  
Sections

Engineering  
Ventures  
208 Flynn Ave., Suite 2A  
Burlington, VT 05401  
802-863-6225

PROJECT:  
OSPREY FARM  
HORSE BARN  
MARTHA'S VINEYARD

DRAWN :  
D.F.

CHECKED :  
D.F.

DATE : 1/19/01





SCALE : 1/4" = 1'-0"

JOB NO. :

SHEET

F-3

OF SHEETS

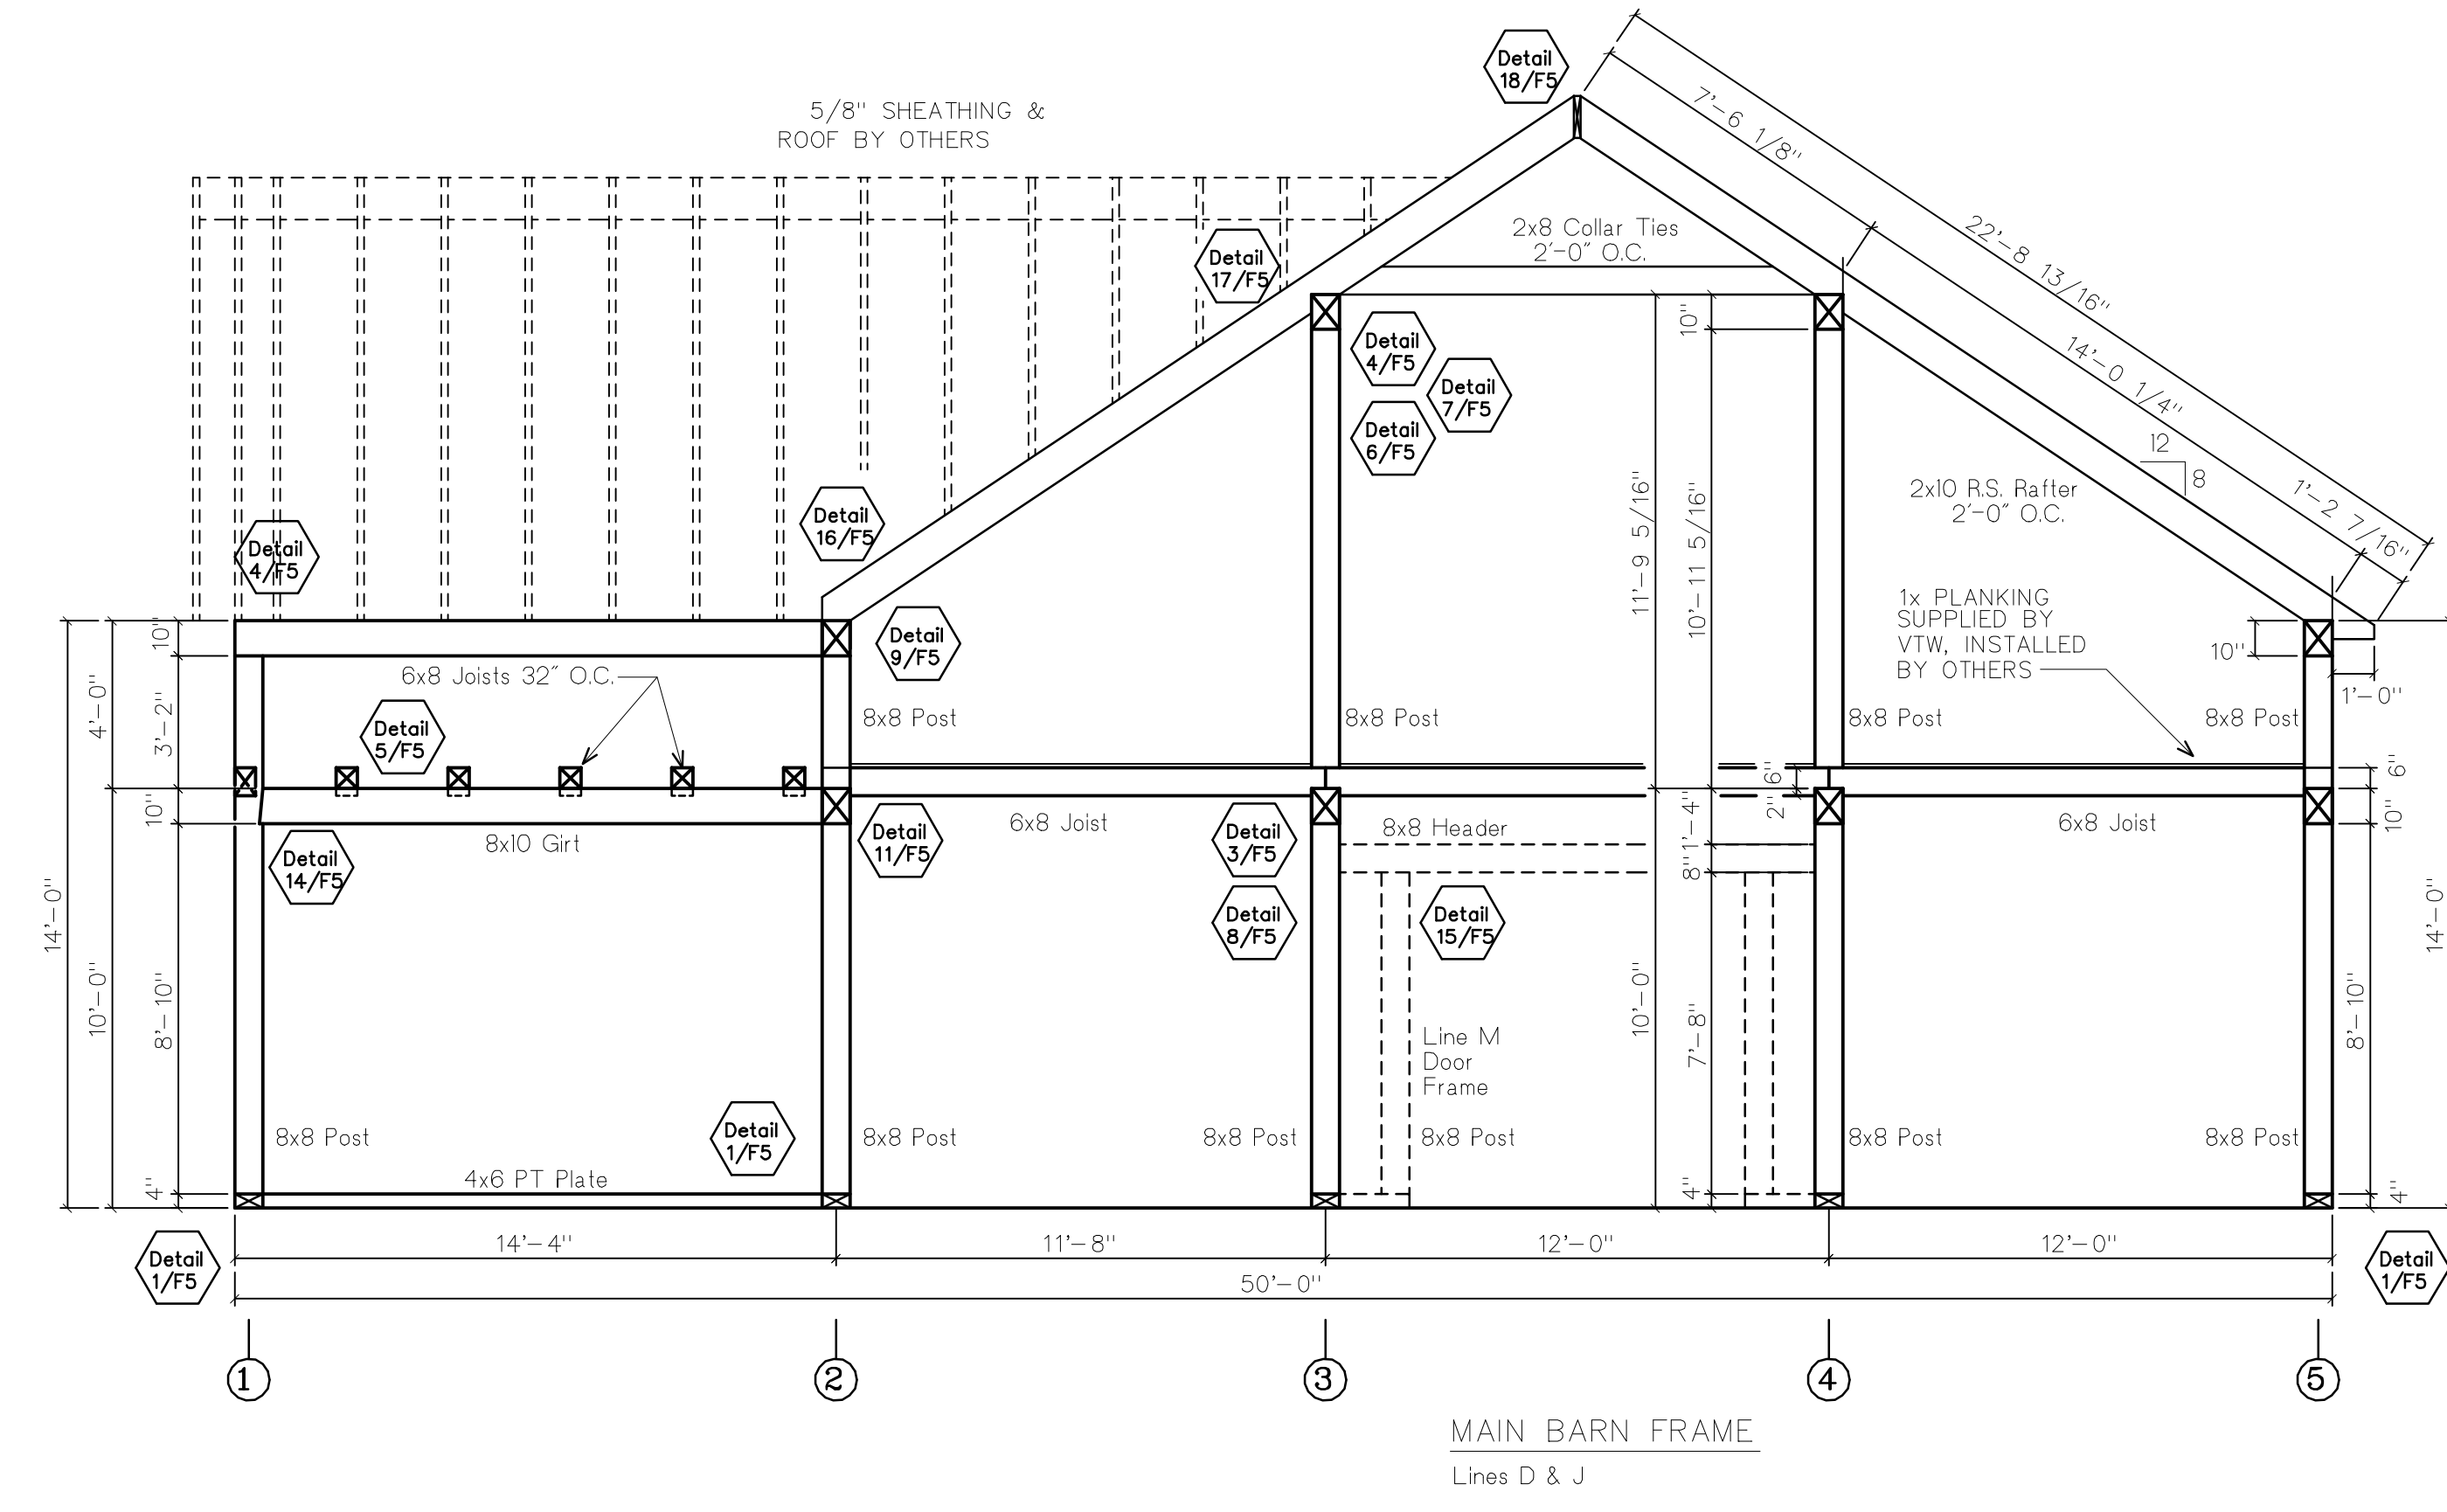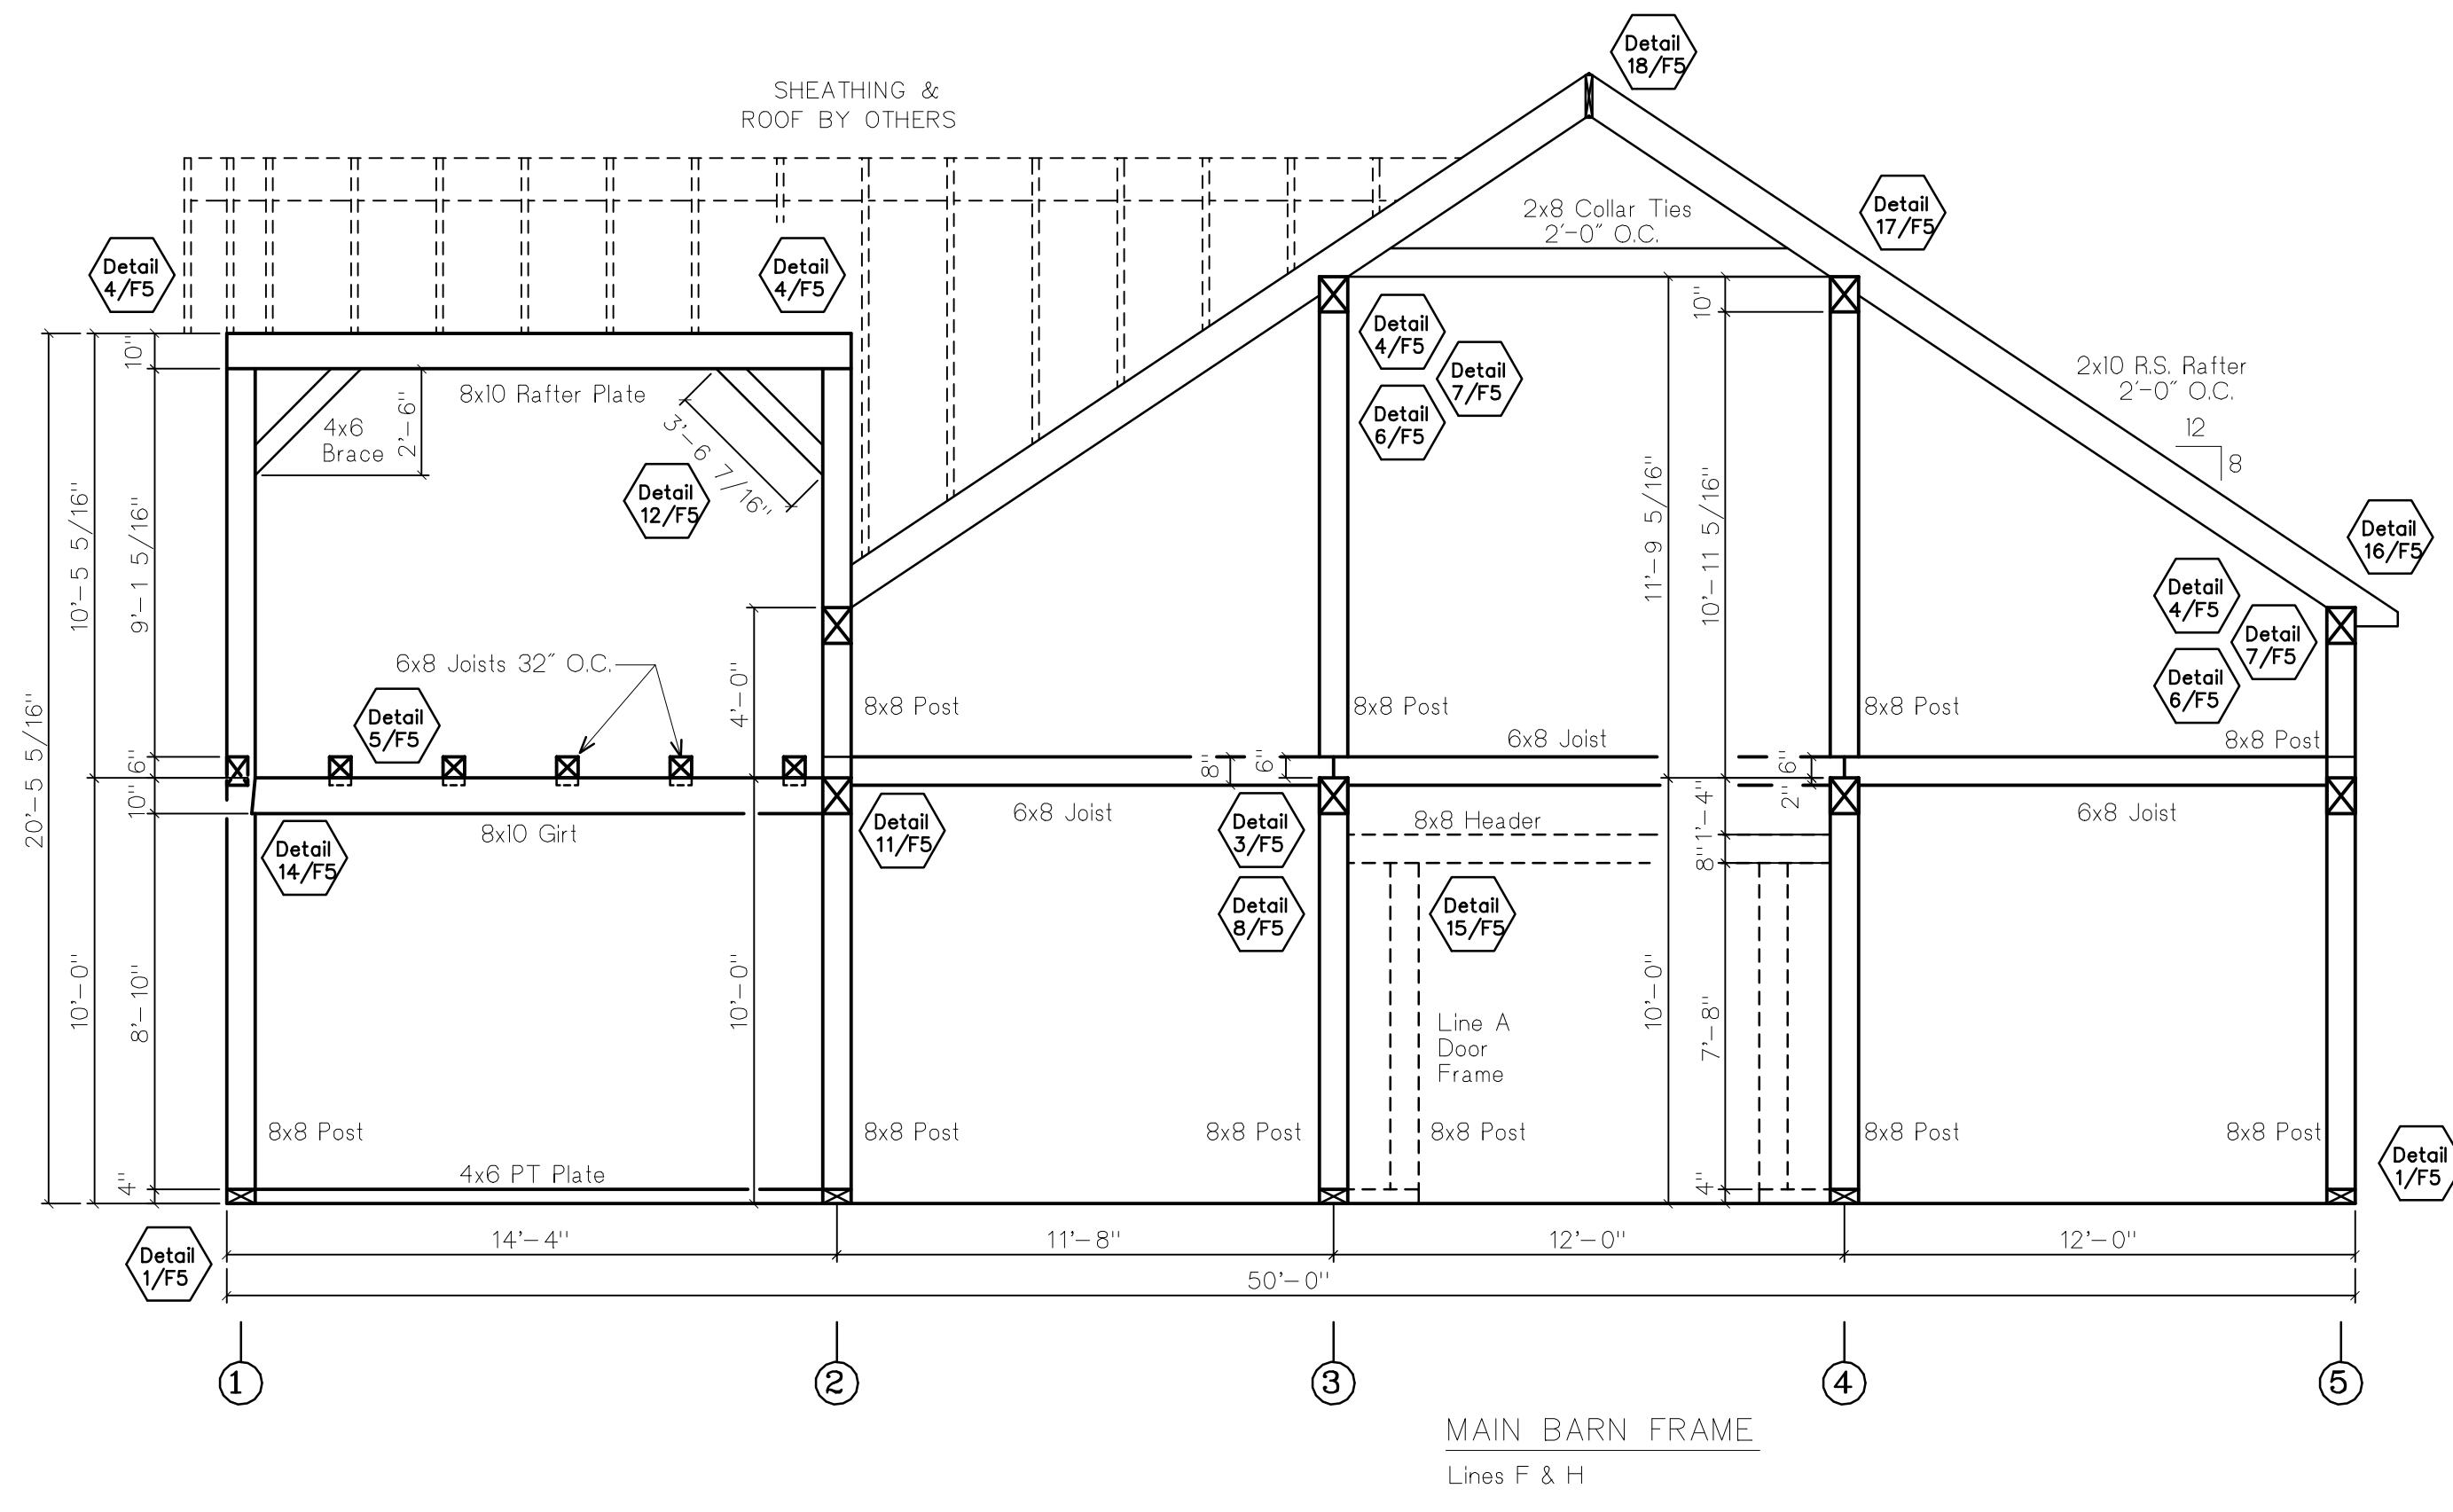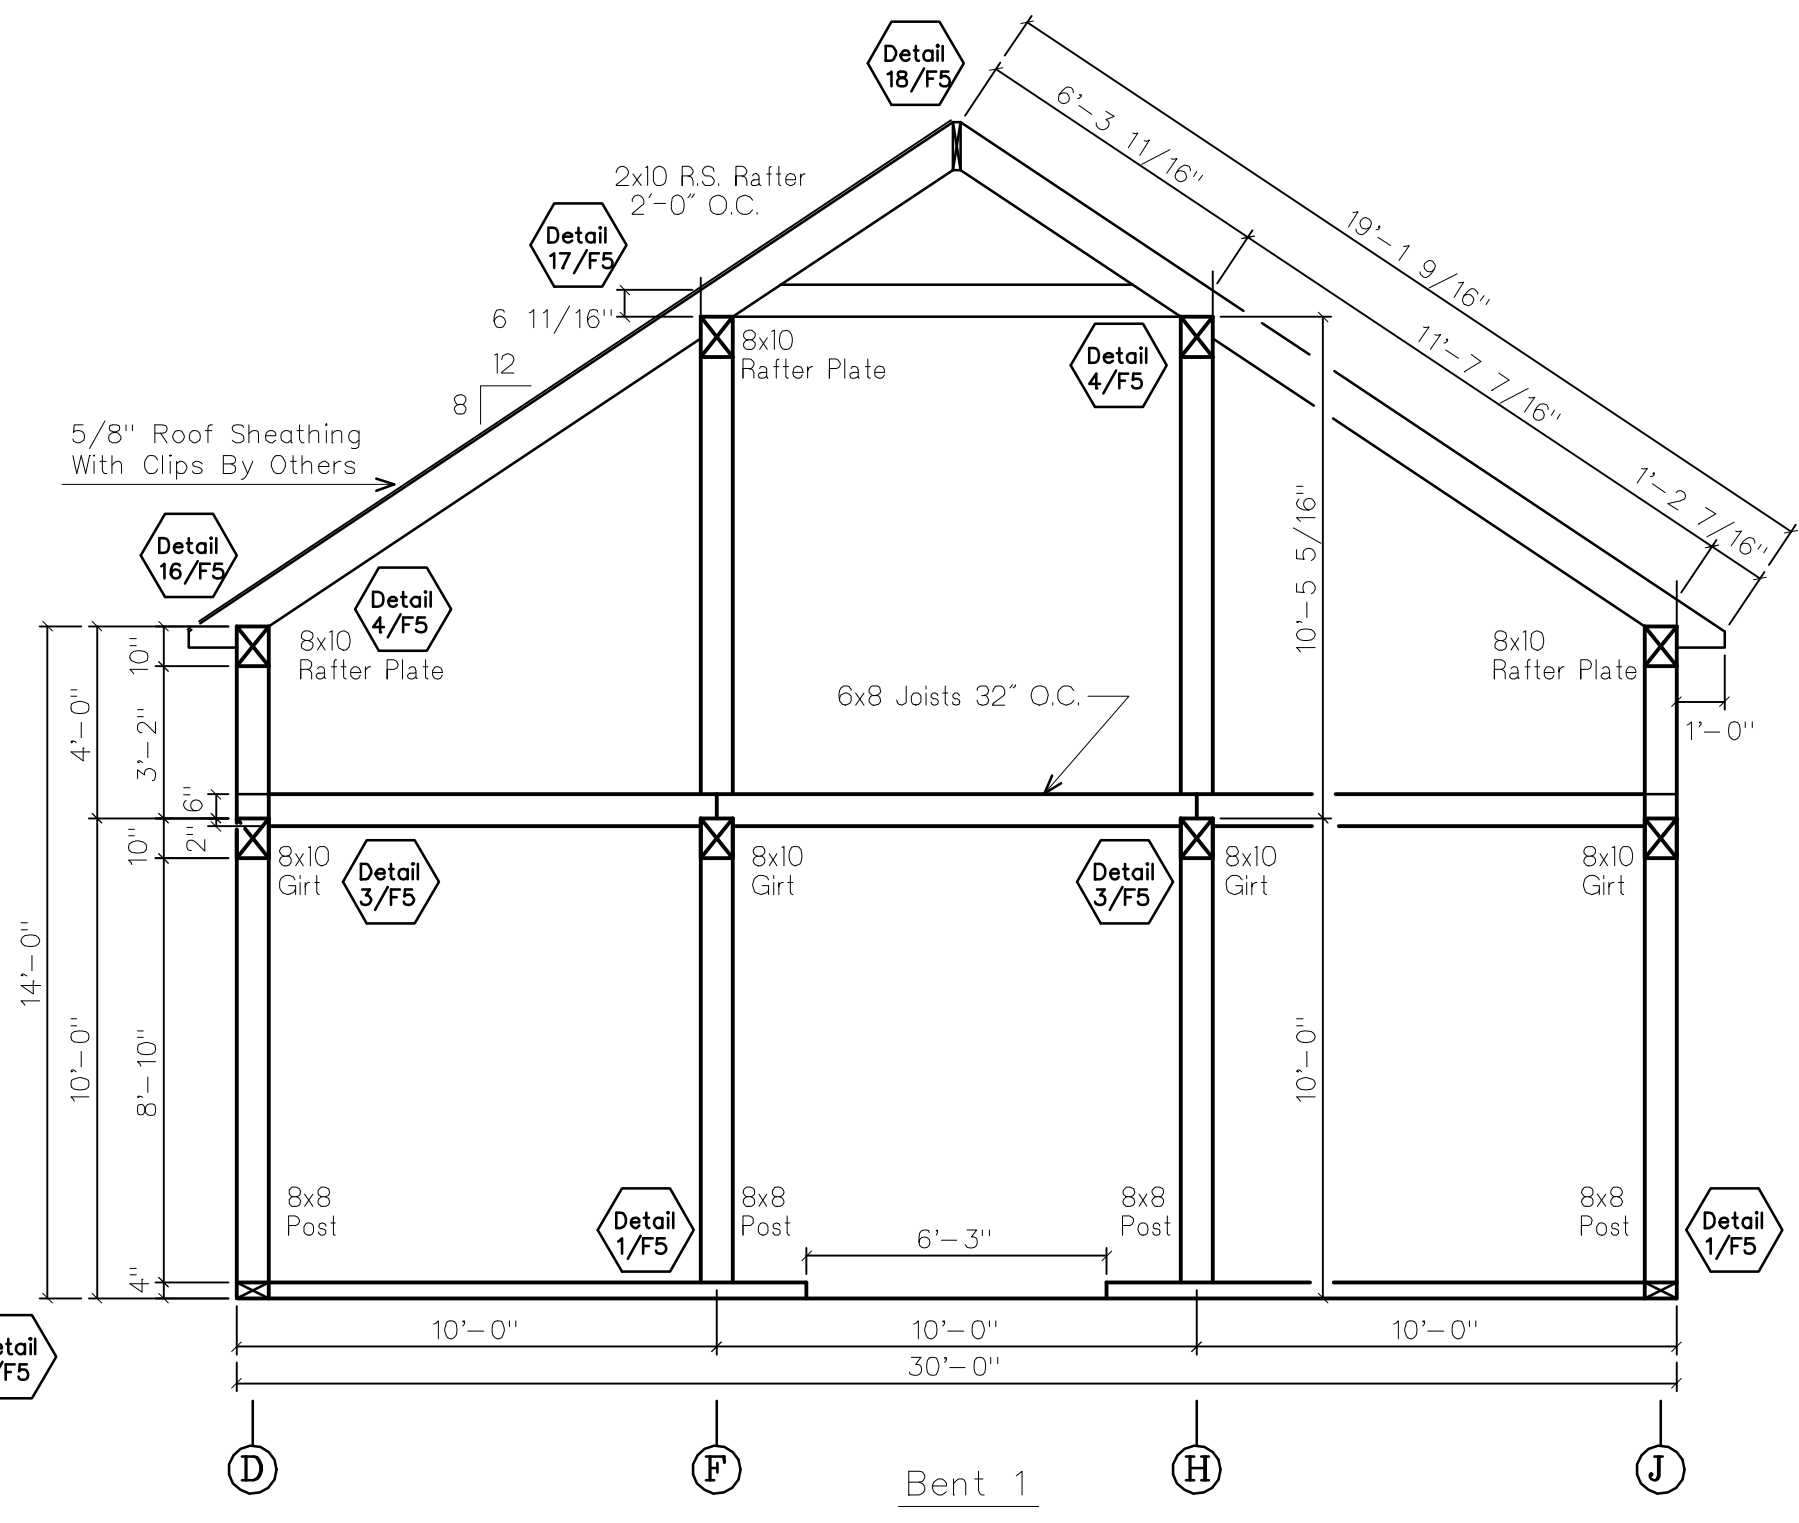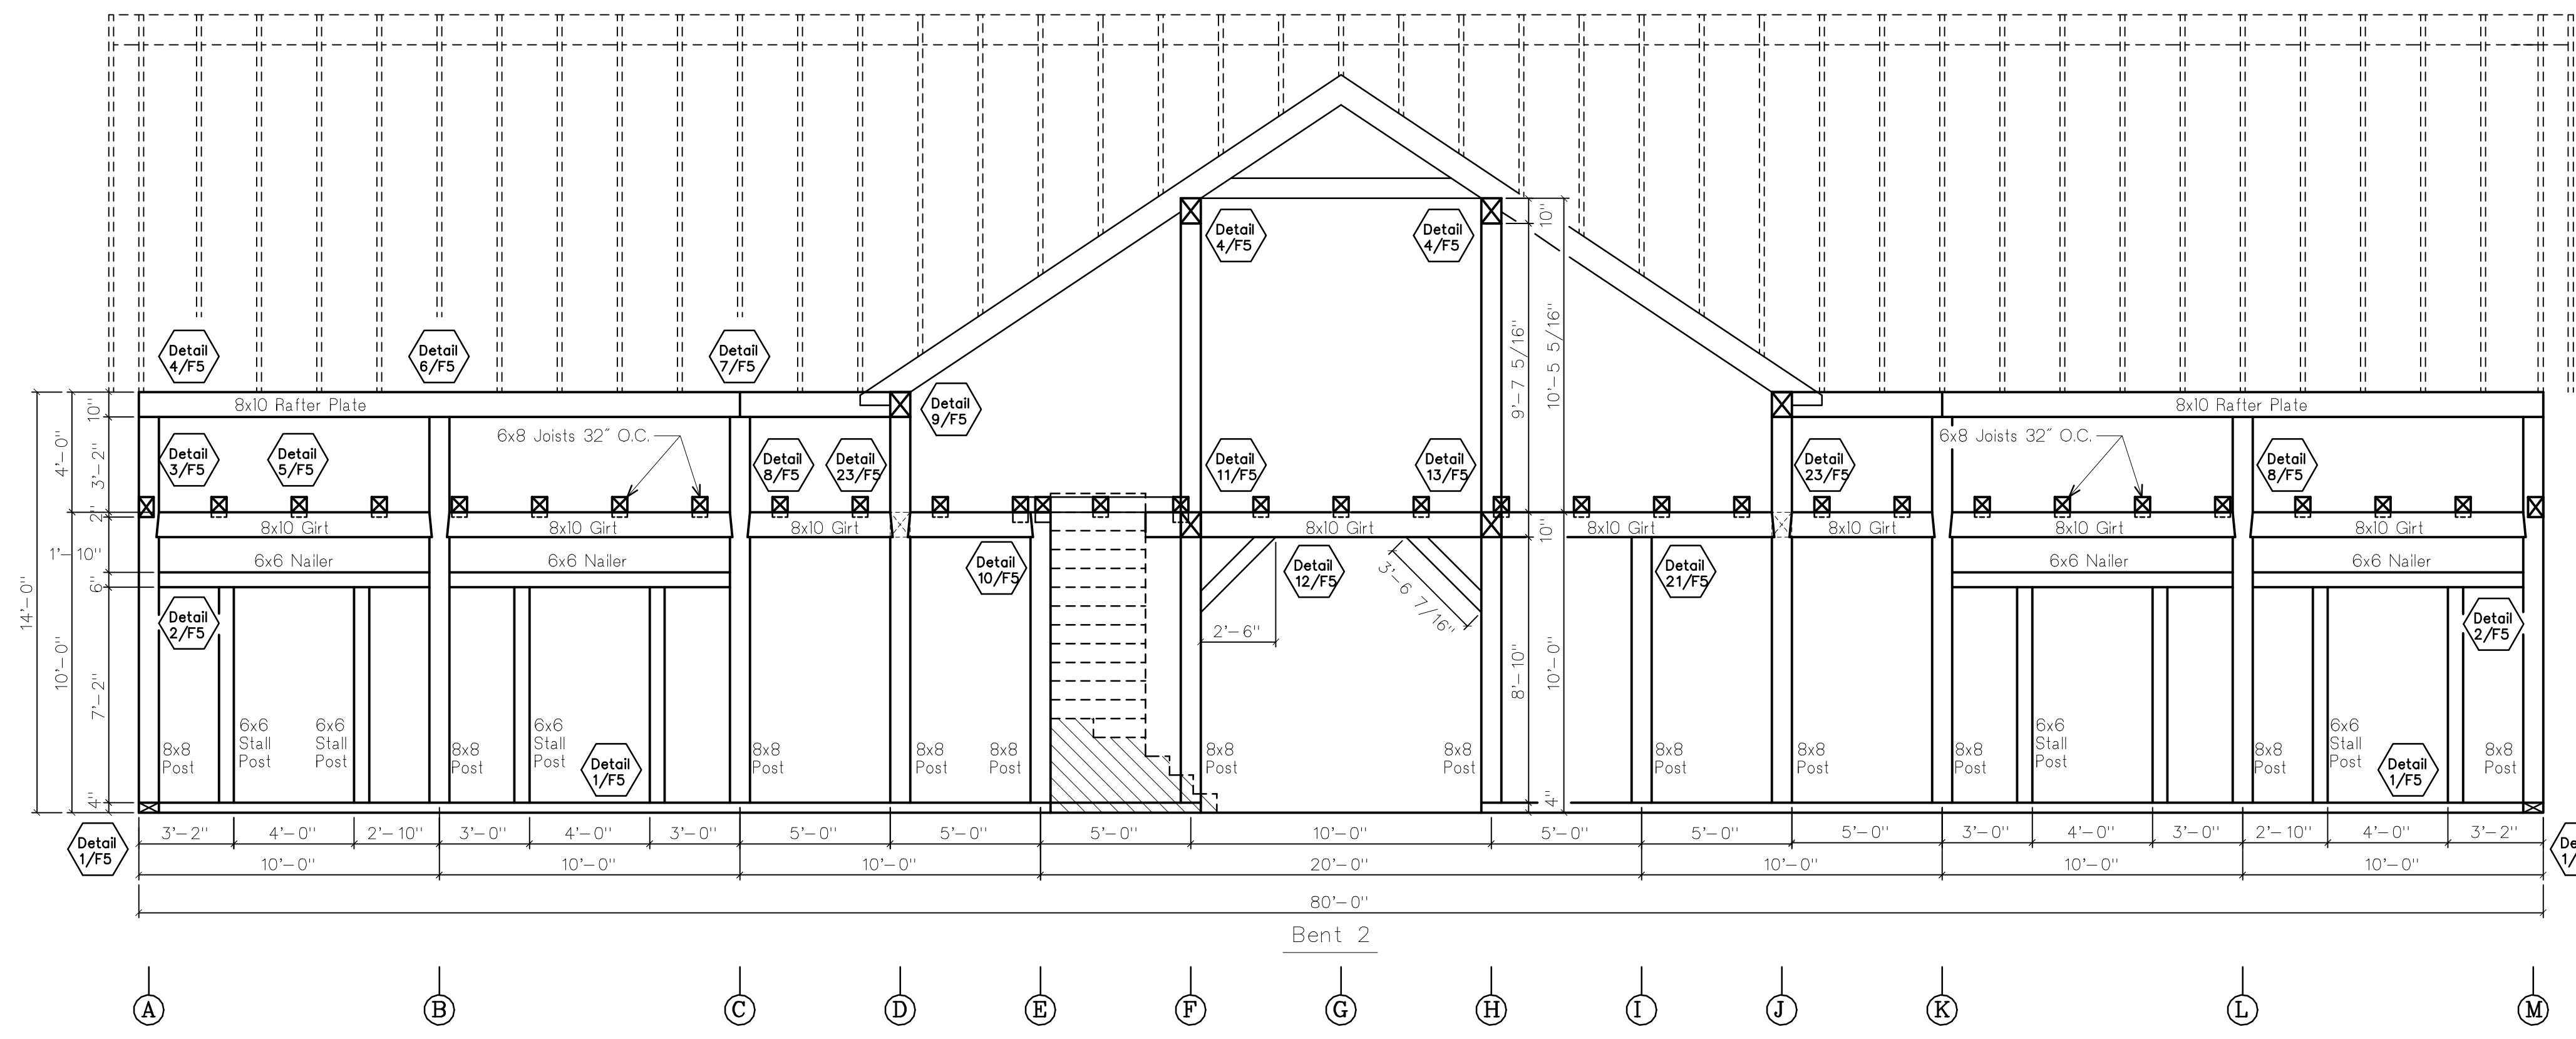

MAIN BARN FRAME  
Lines F & H

MAIN BARN FRAME  
Lines D & J