

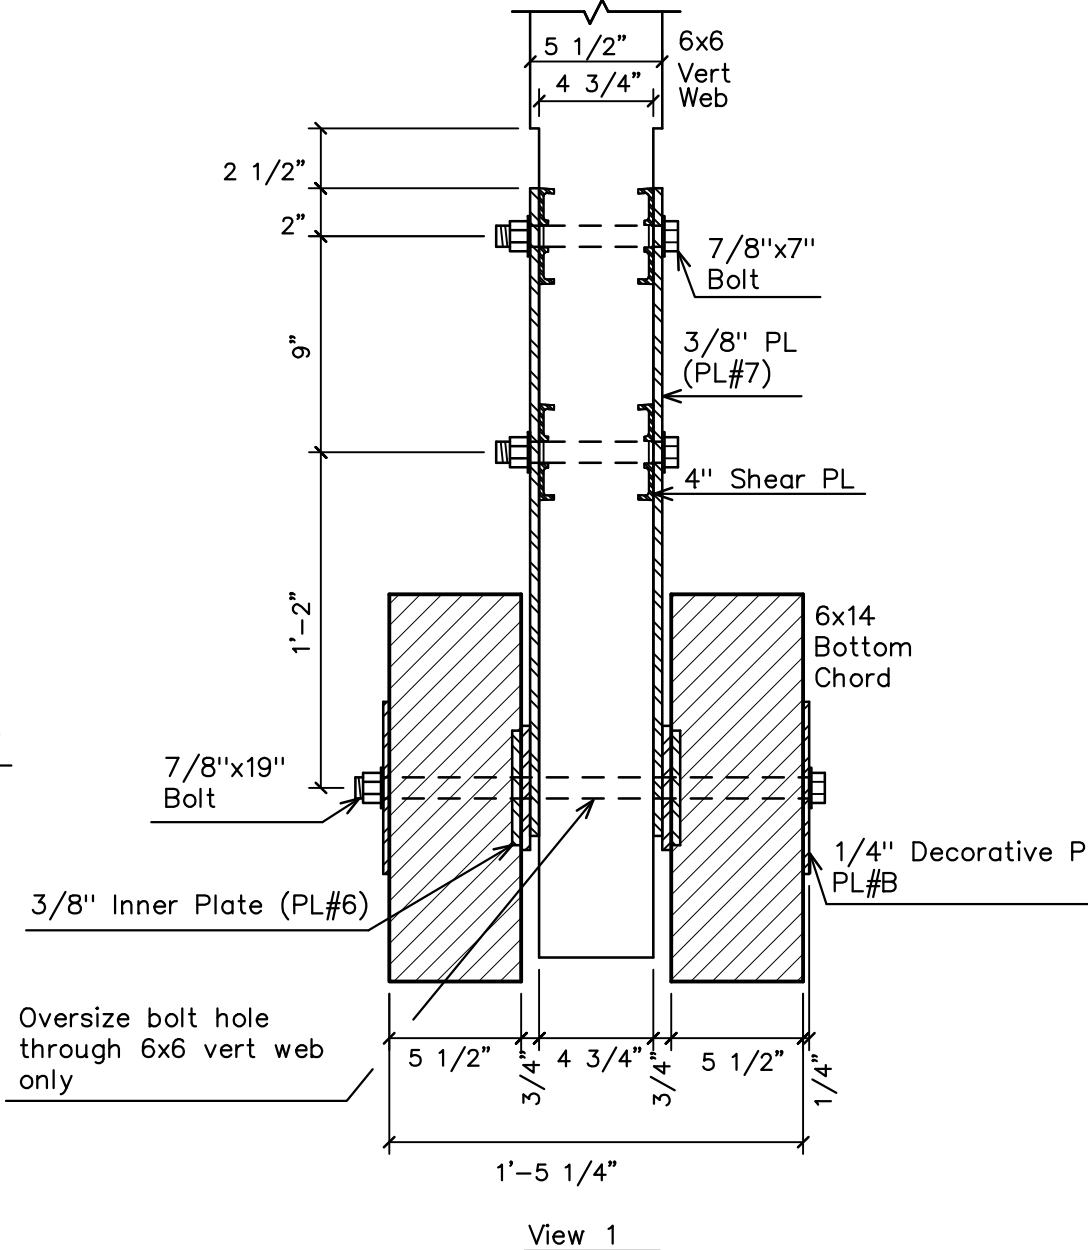
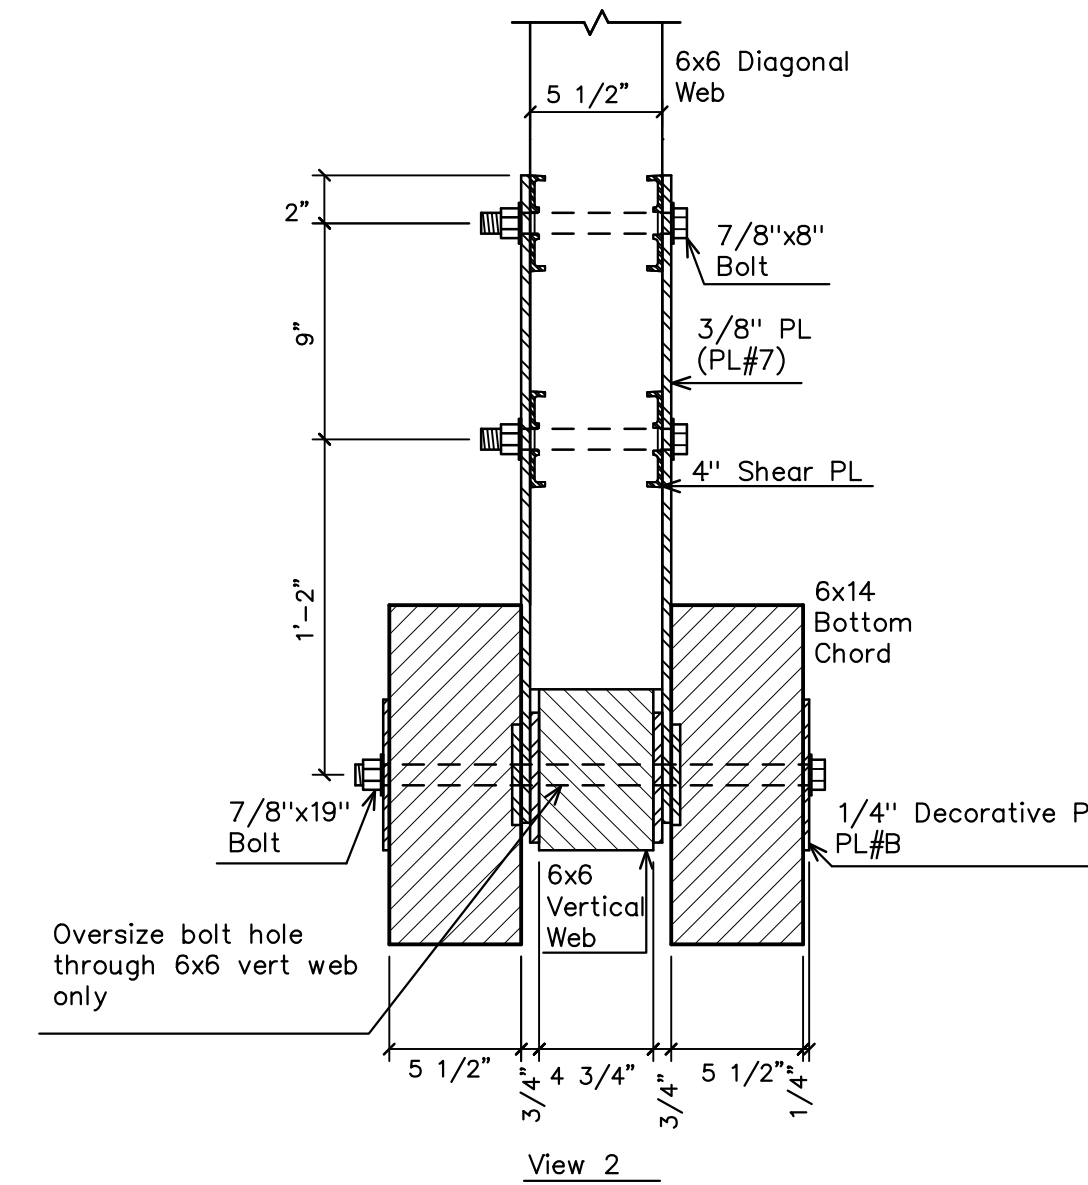
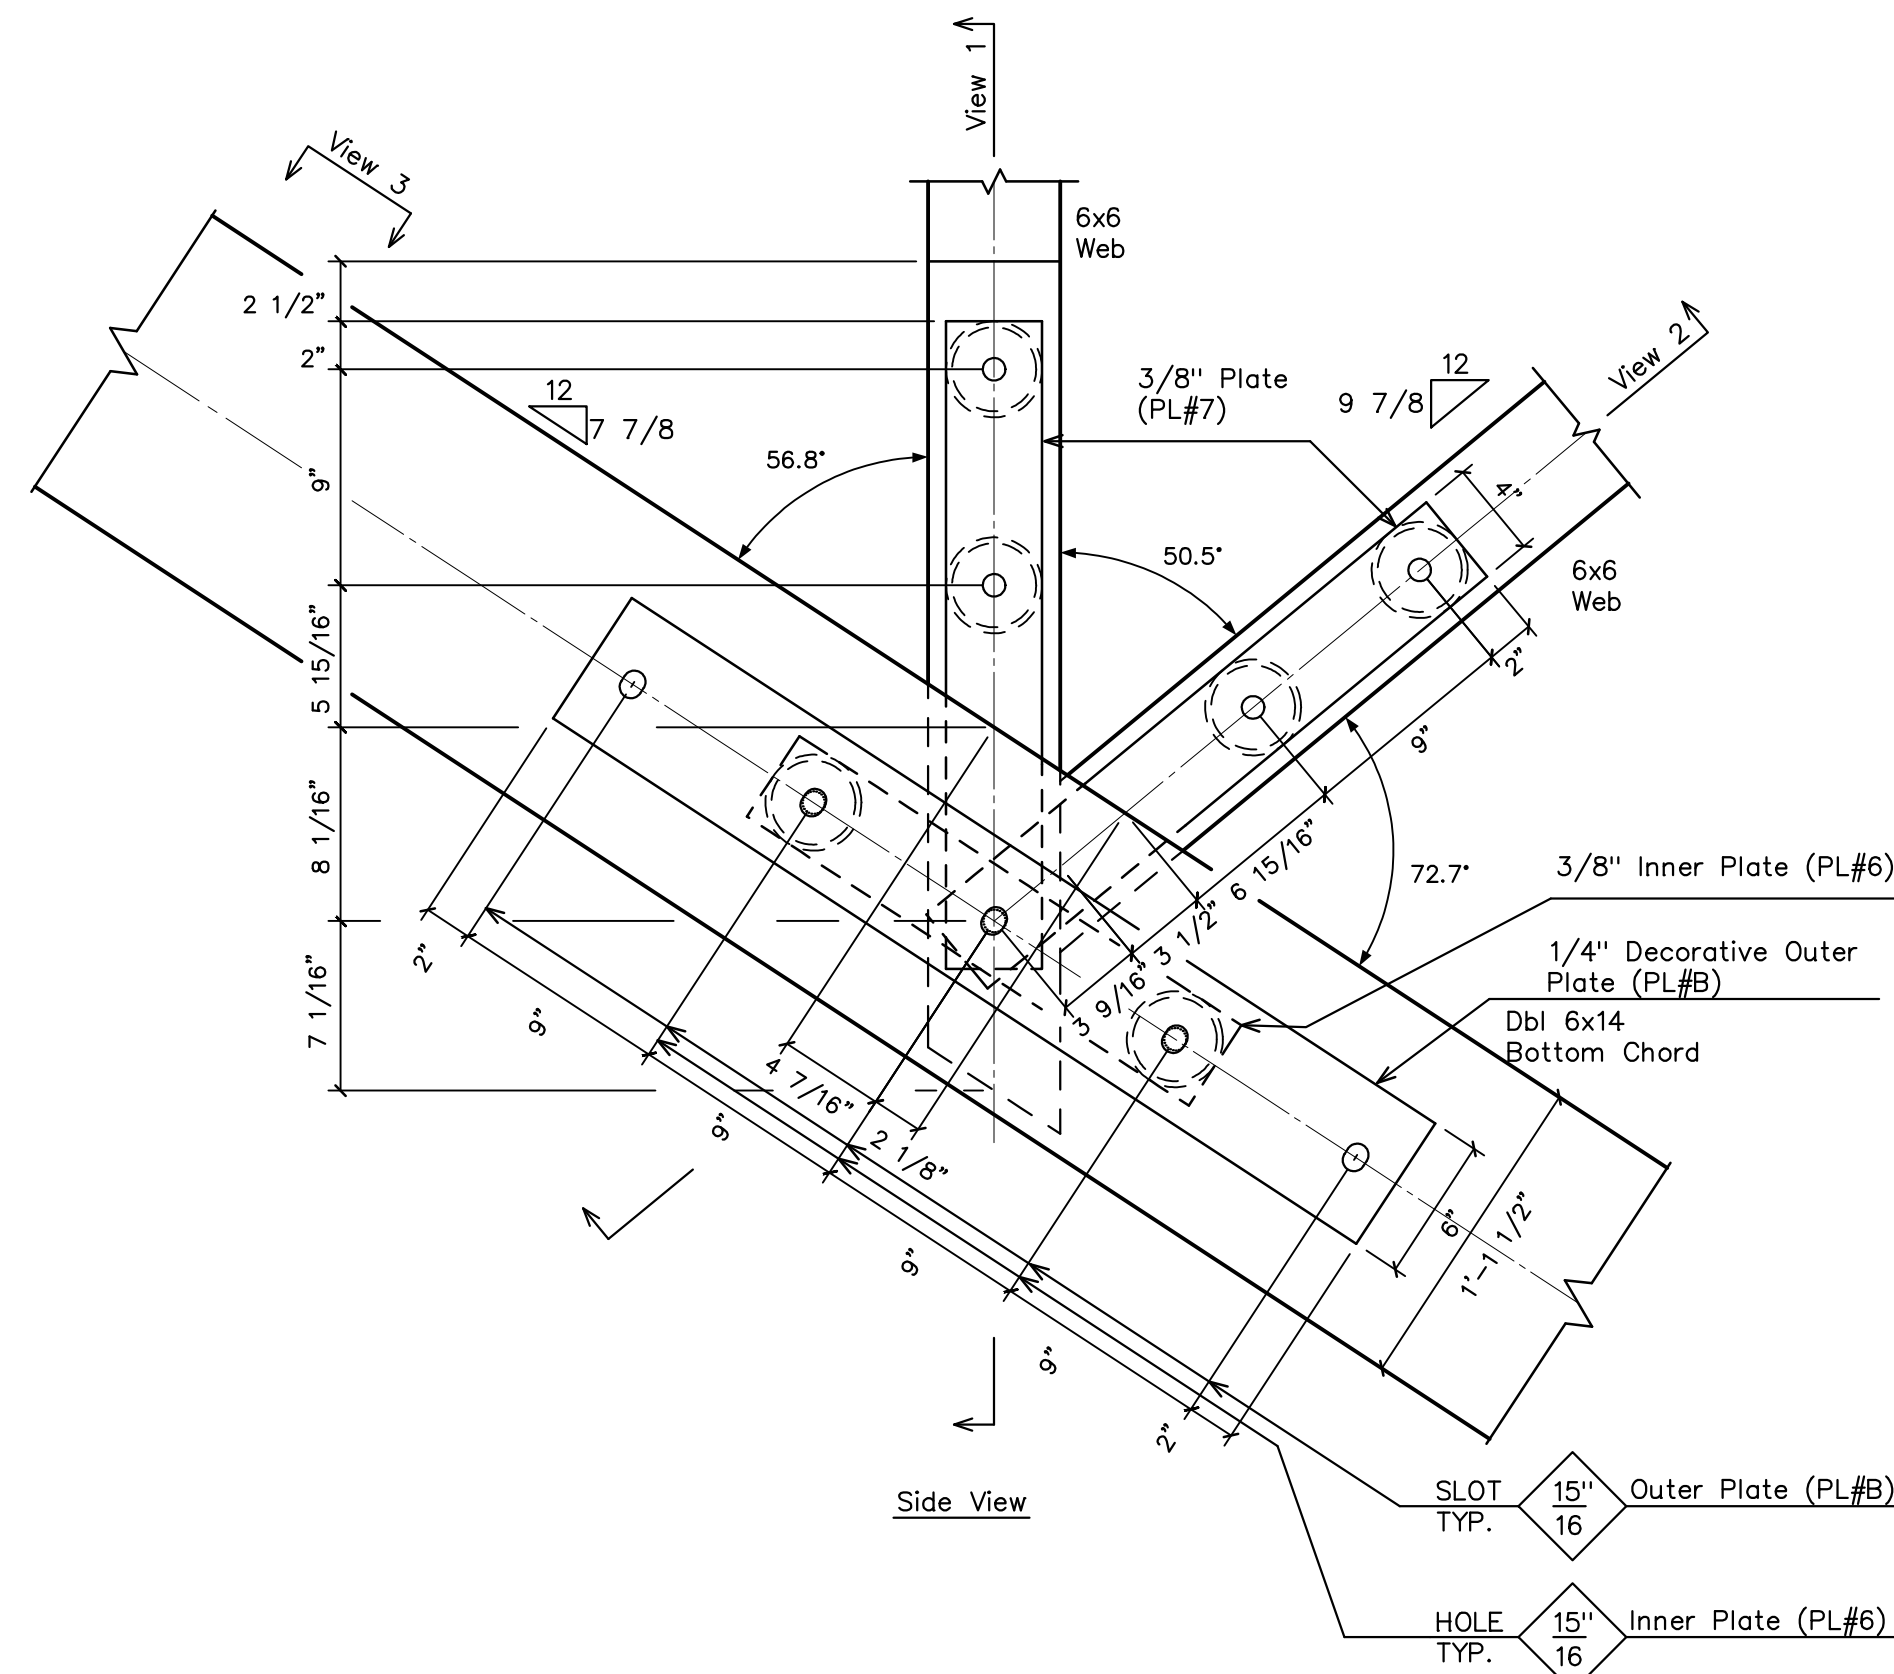
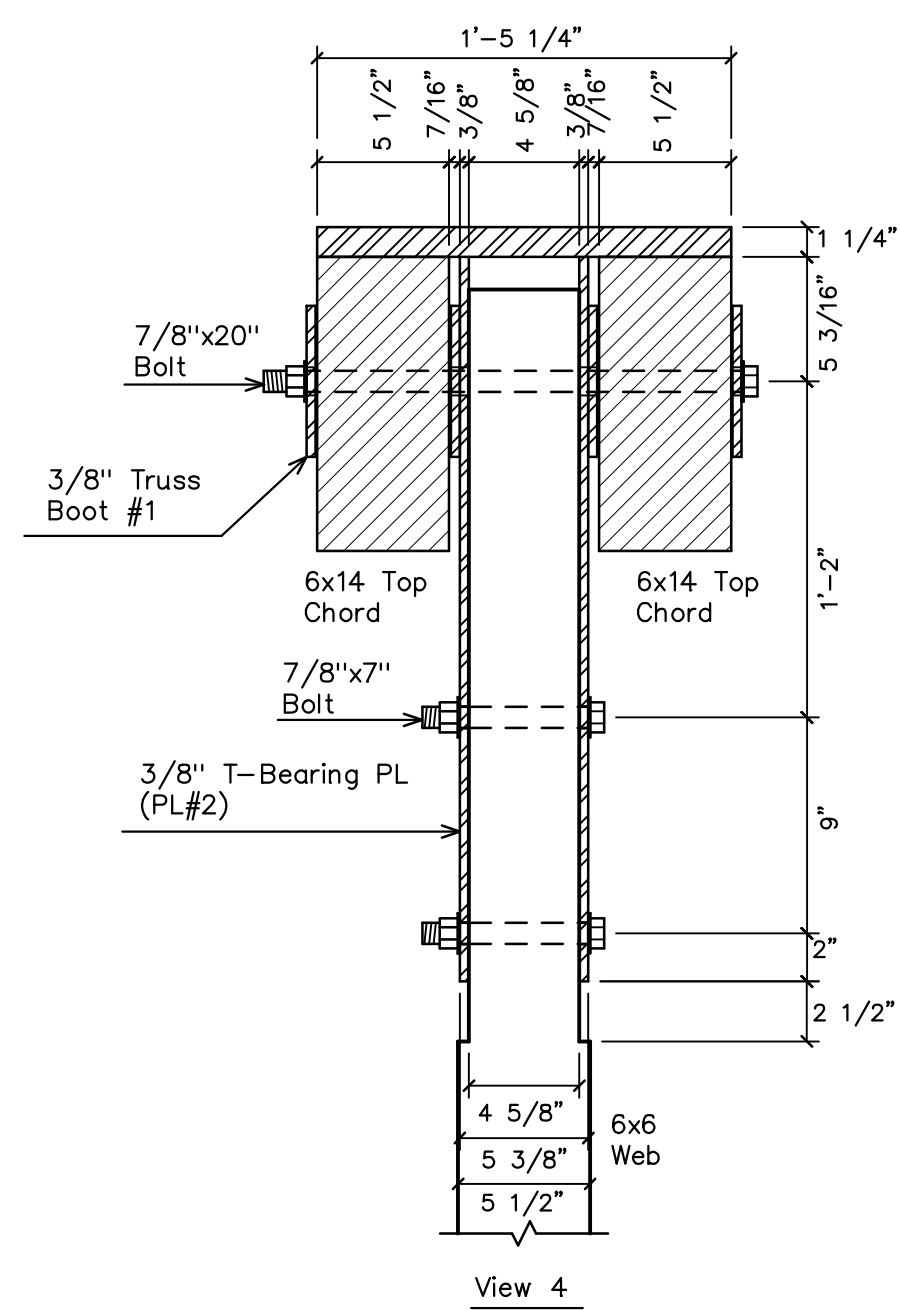
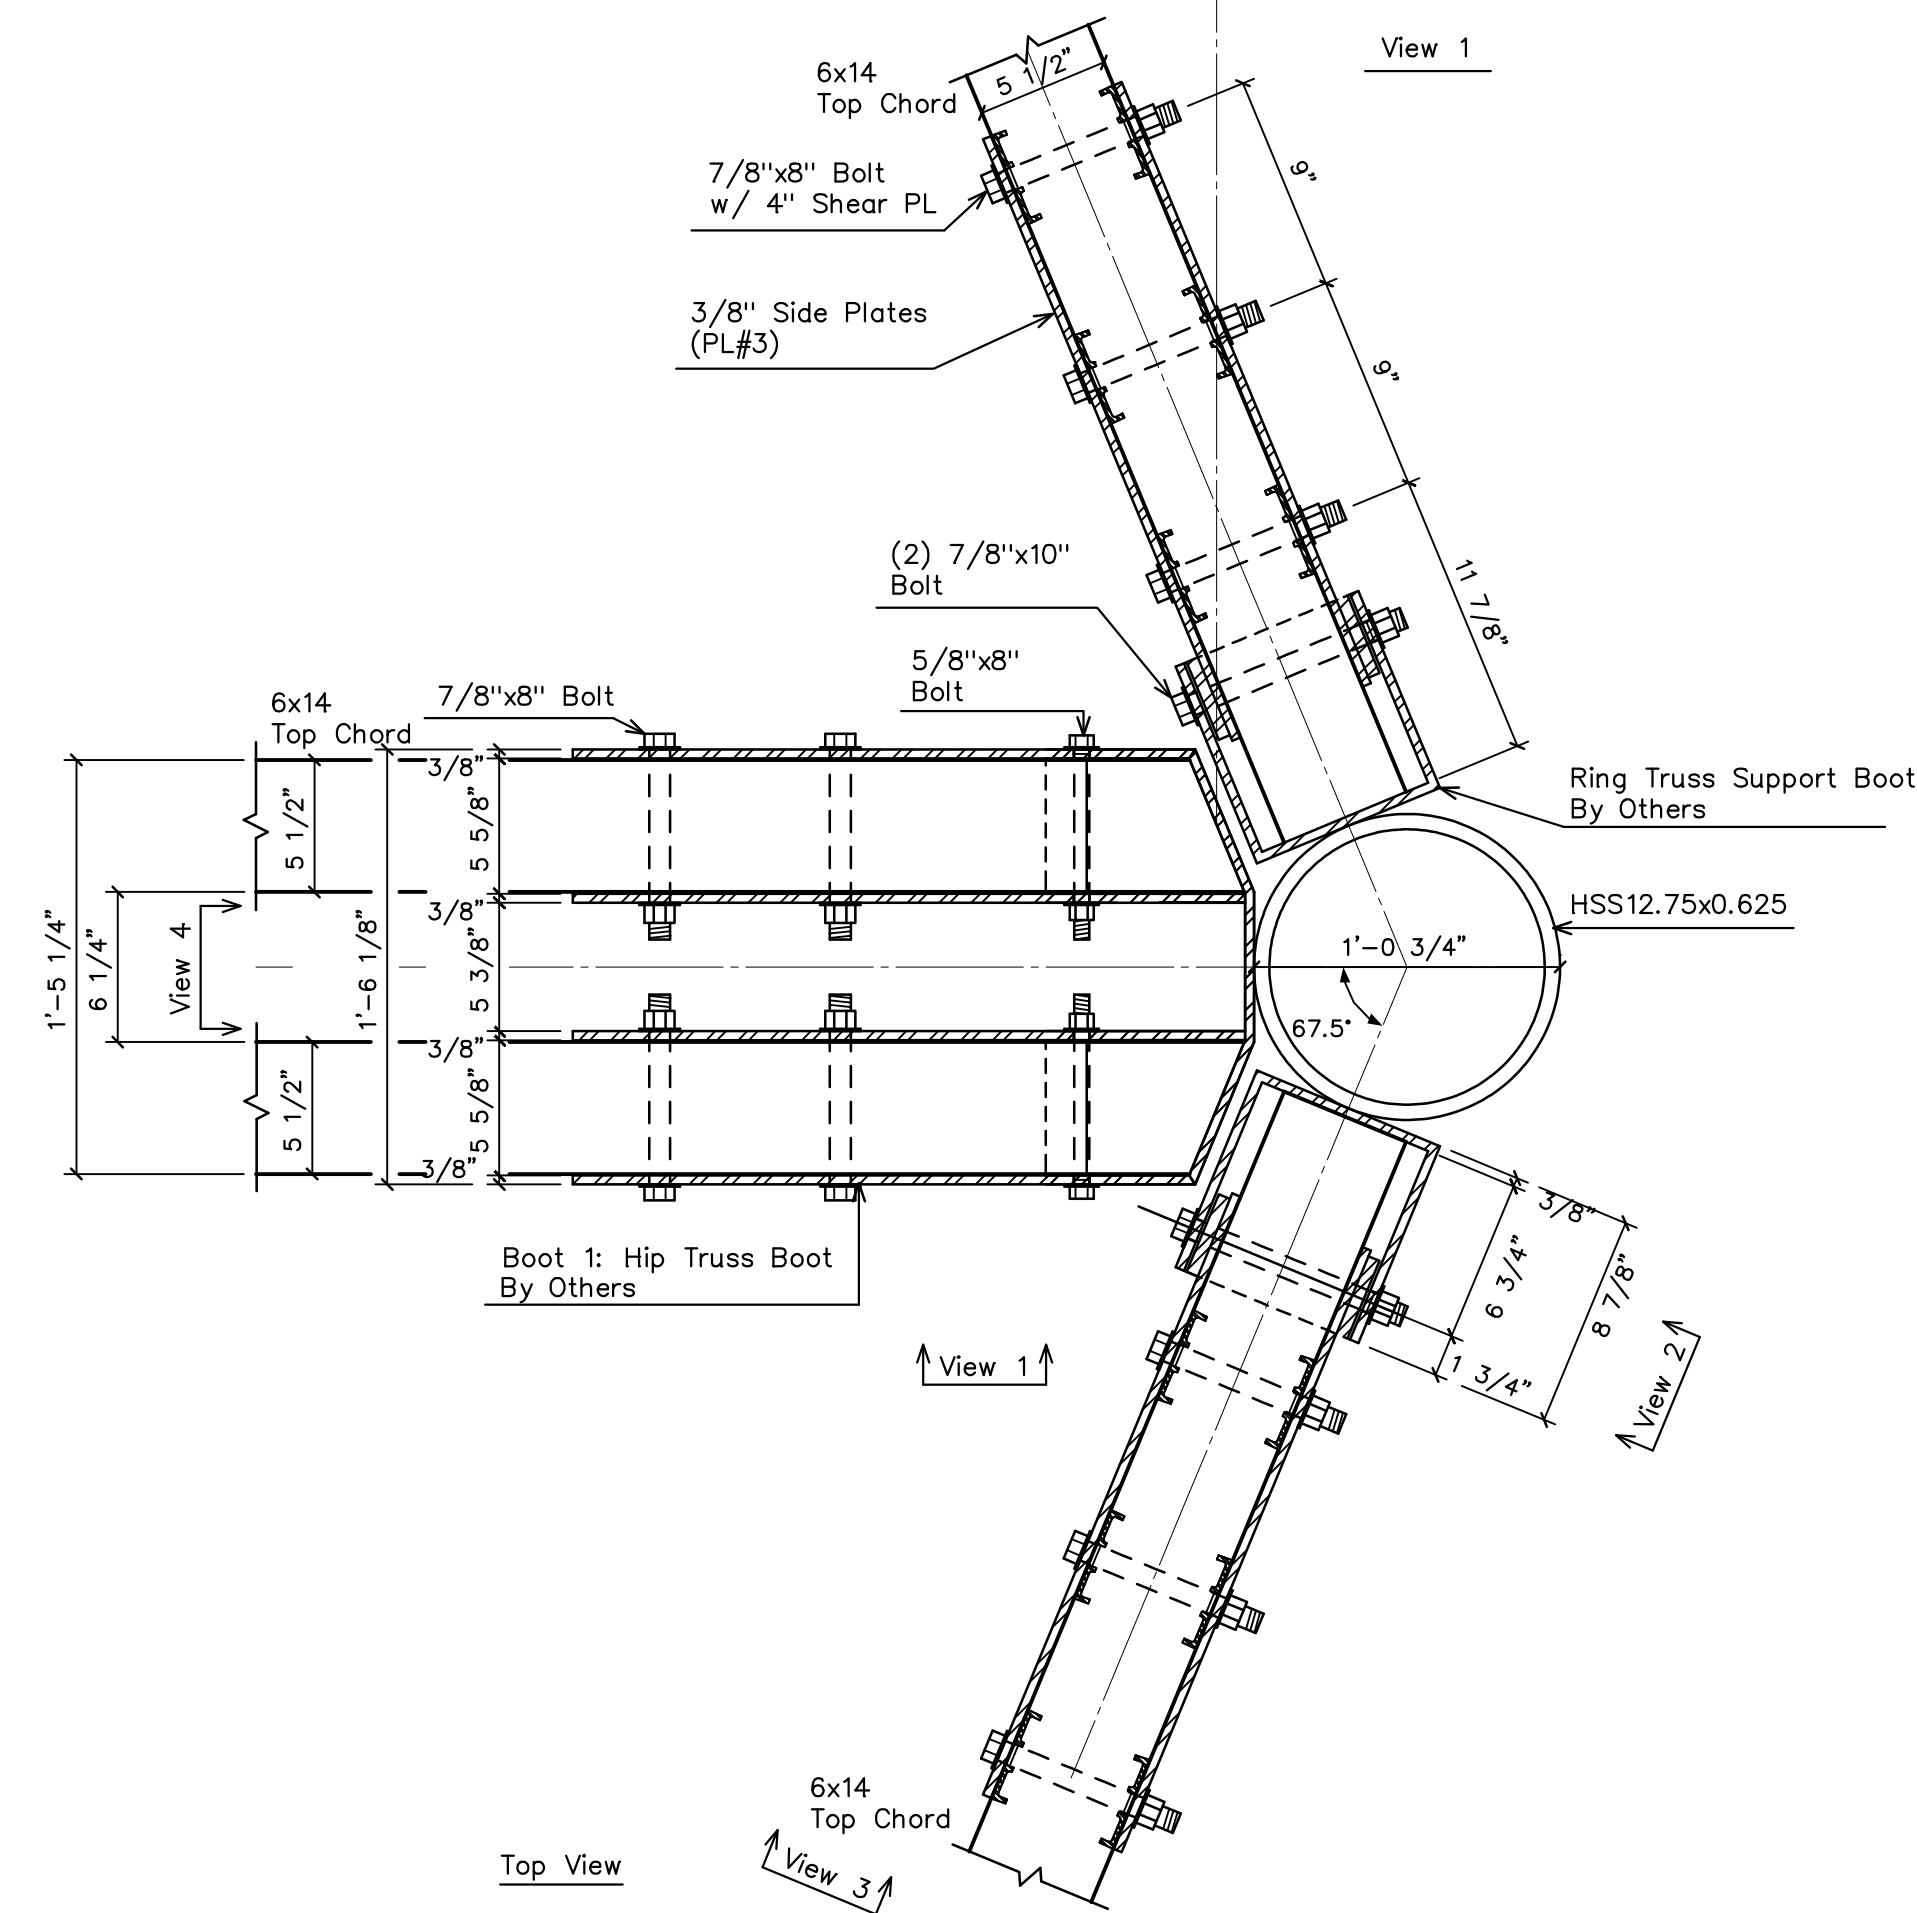
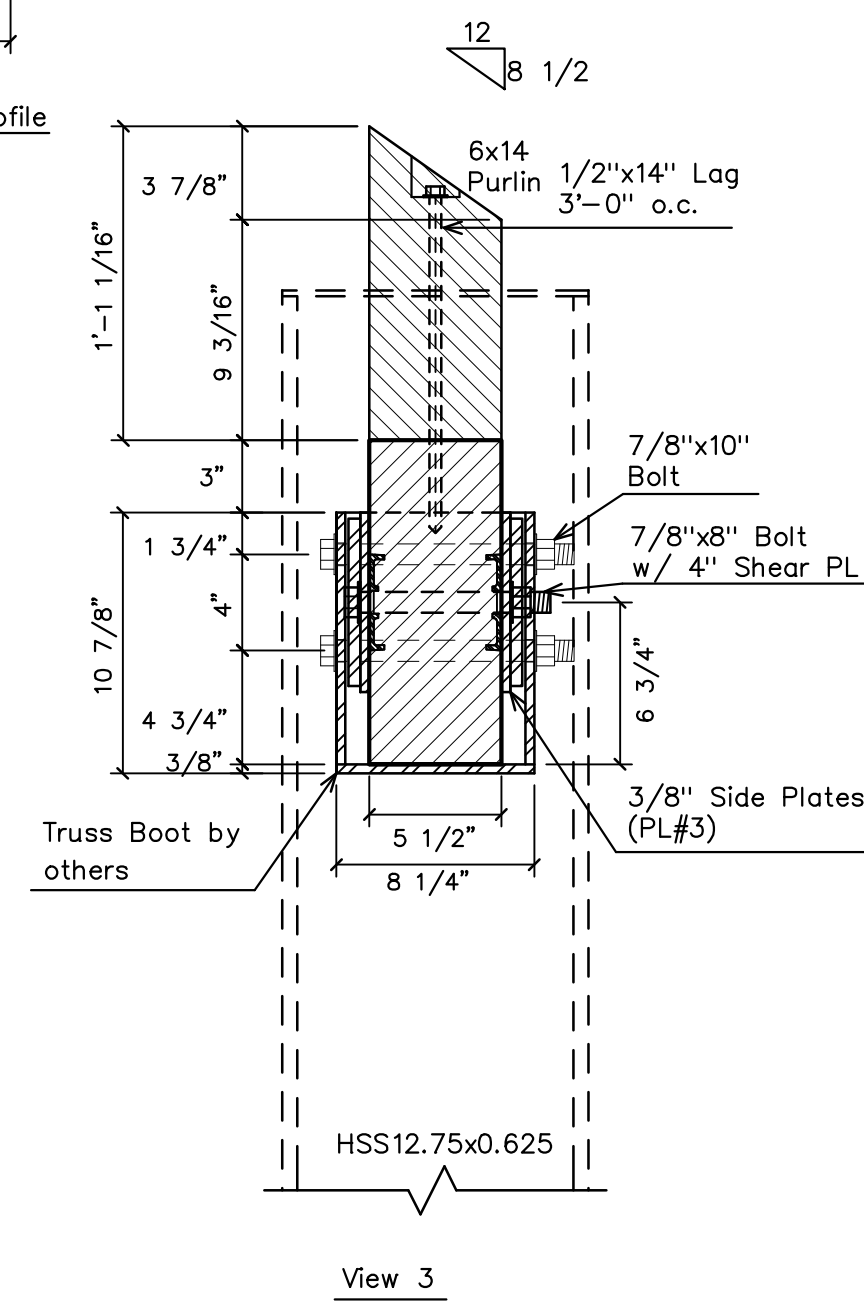
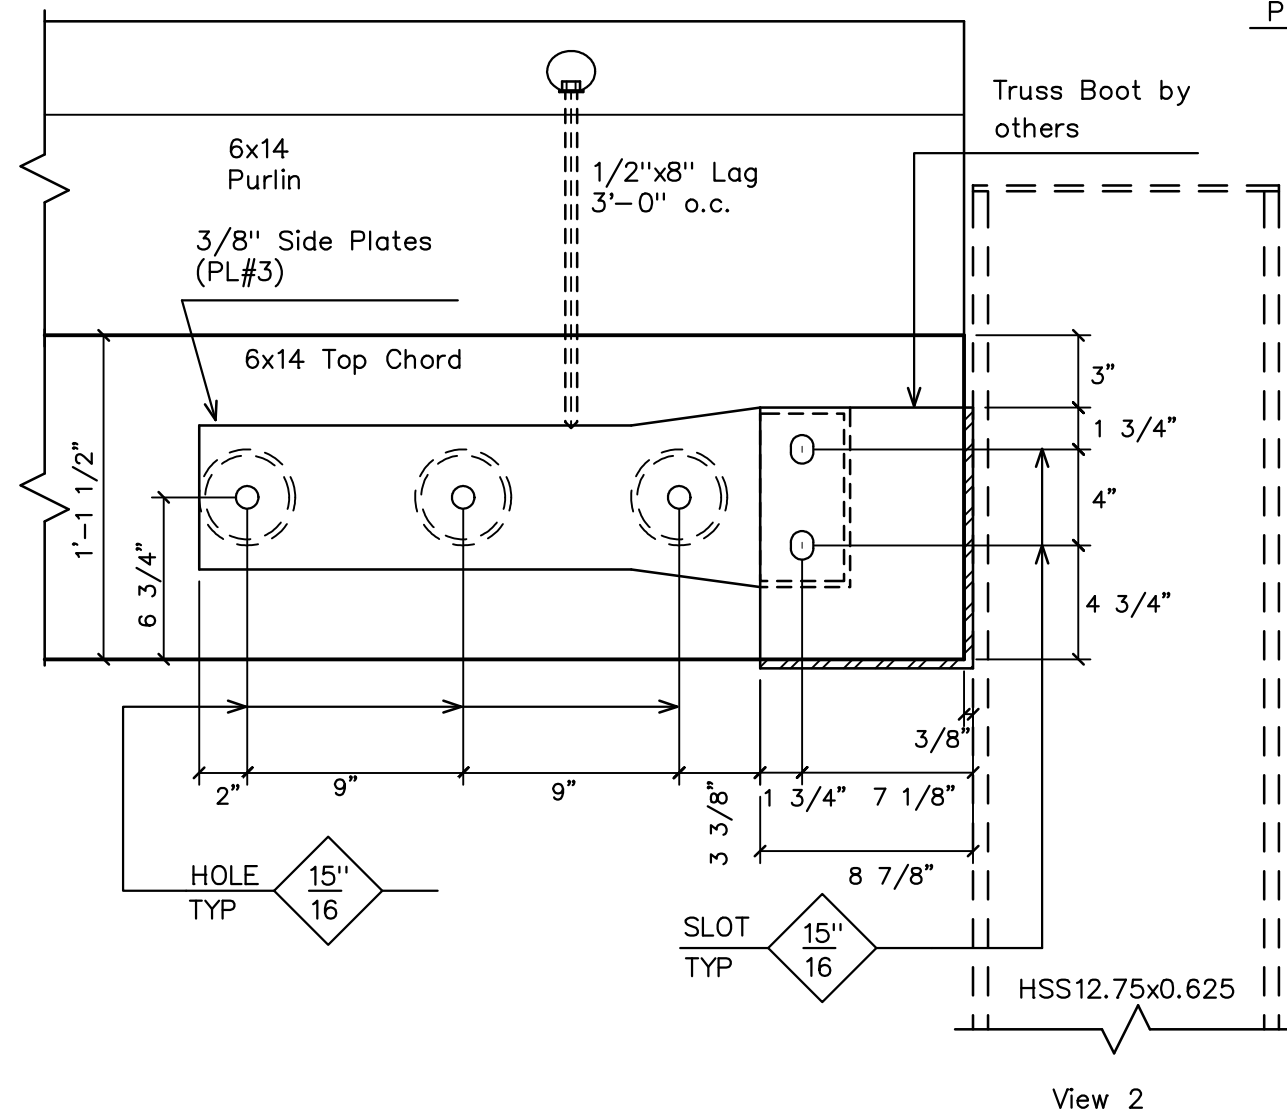


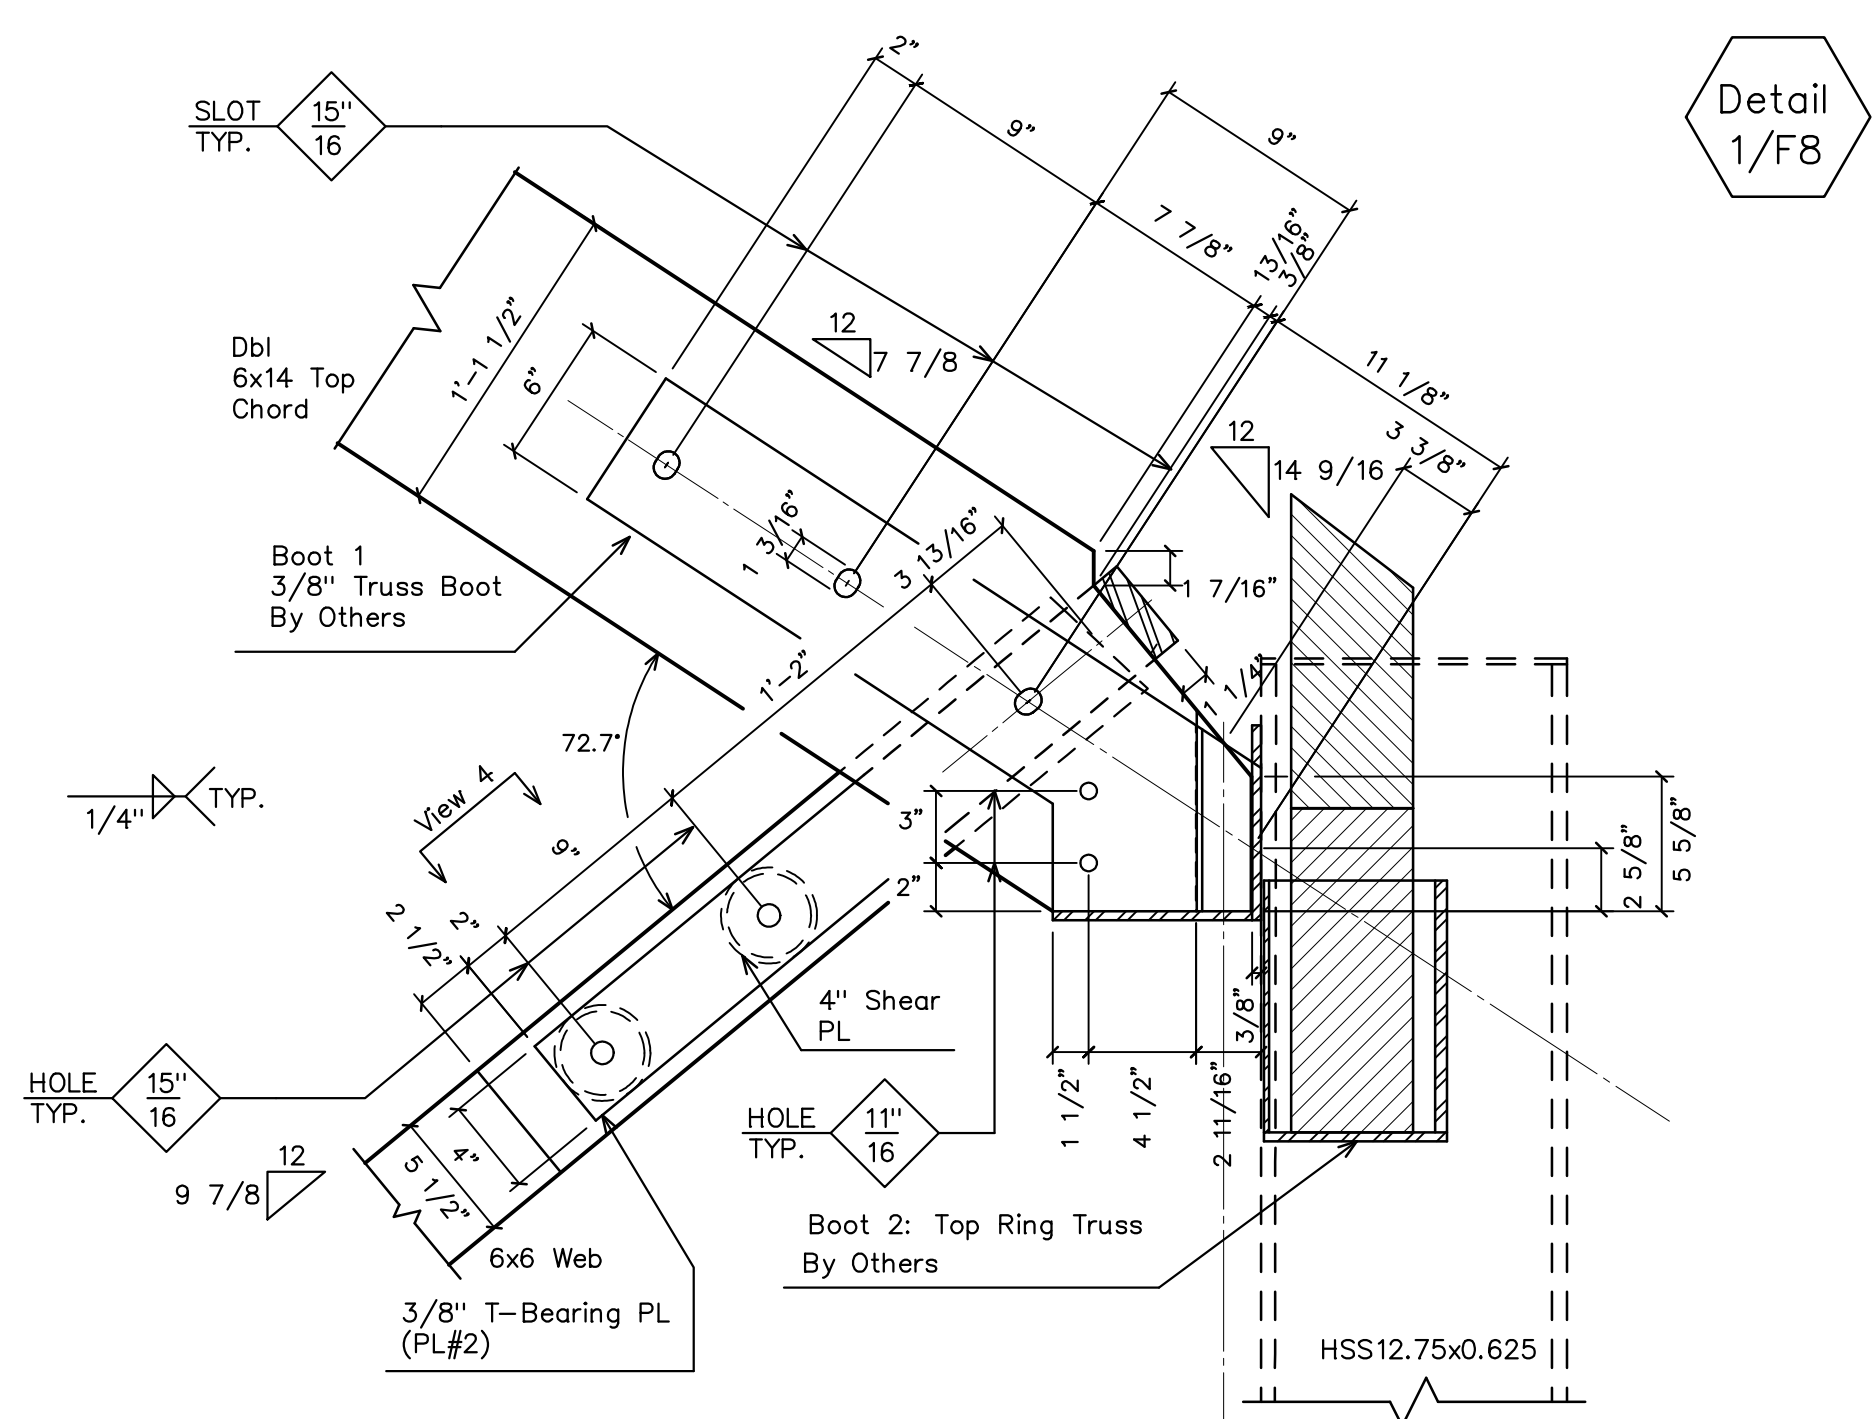

REVISIONS	BY
9/11/07	PJZ
9/14/07	PJZ
9/24/07	PJZ
10/16/07	PJZ
11/2/07	PJZ
RED LINE CHECK	
BY:	DATE:

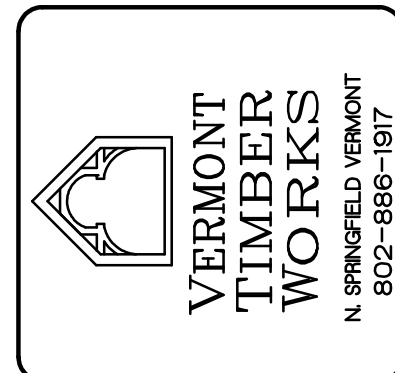

SHOP DRAWINGS

Joint Details

THE ENGINEERING ADVICE, OPINIONS, AND RECOMMENDATIONS IN THIS DRAWING ARE THOSE OF THE LICENSED PROFESSIONAL ENGINEER WHOSE STAMP APPEARS HEREIN, AND NOT OF VERMONT TIMBER WORKS, INC.

PROJECT:

Spruce Peak Lodge
Heavy Timber Frame
Stowe, Vermont

DRAWN : PJZ

CHECKED :

DATE : 8/31/07

SCALE : 1 1/2" = 1'-0"

JOB NO. :

SHEET

F-8

OF SHEETS

COPYRIGHT VERMONT TIMBER WORKS, INC. THIS DRAWING MAY BE UTILIZED ONLY FOR THE WORK SHOWN THEREIN AT THE SITE SPECIFIED. ANY OTHER USE OF THIS DRAWING INCLUDING, WITHOUT LIMITATION, ANY REPRODUCTION OR ALTERATION OF THIS DRAWING WITHOUT THE PRIOR WRITTEN APPROVAL OF VERMONT TIMBER WORKS, INC. IS A VIOLATION OF LAW AND PROHIBITED.