




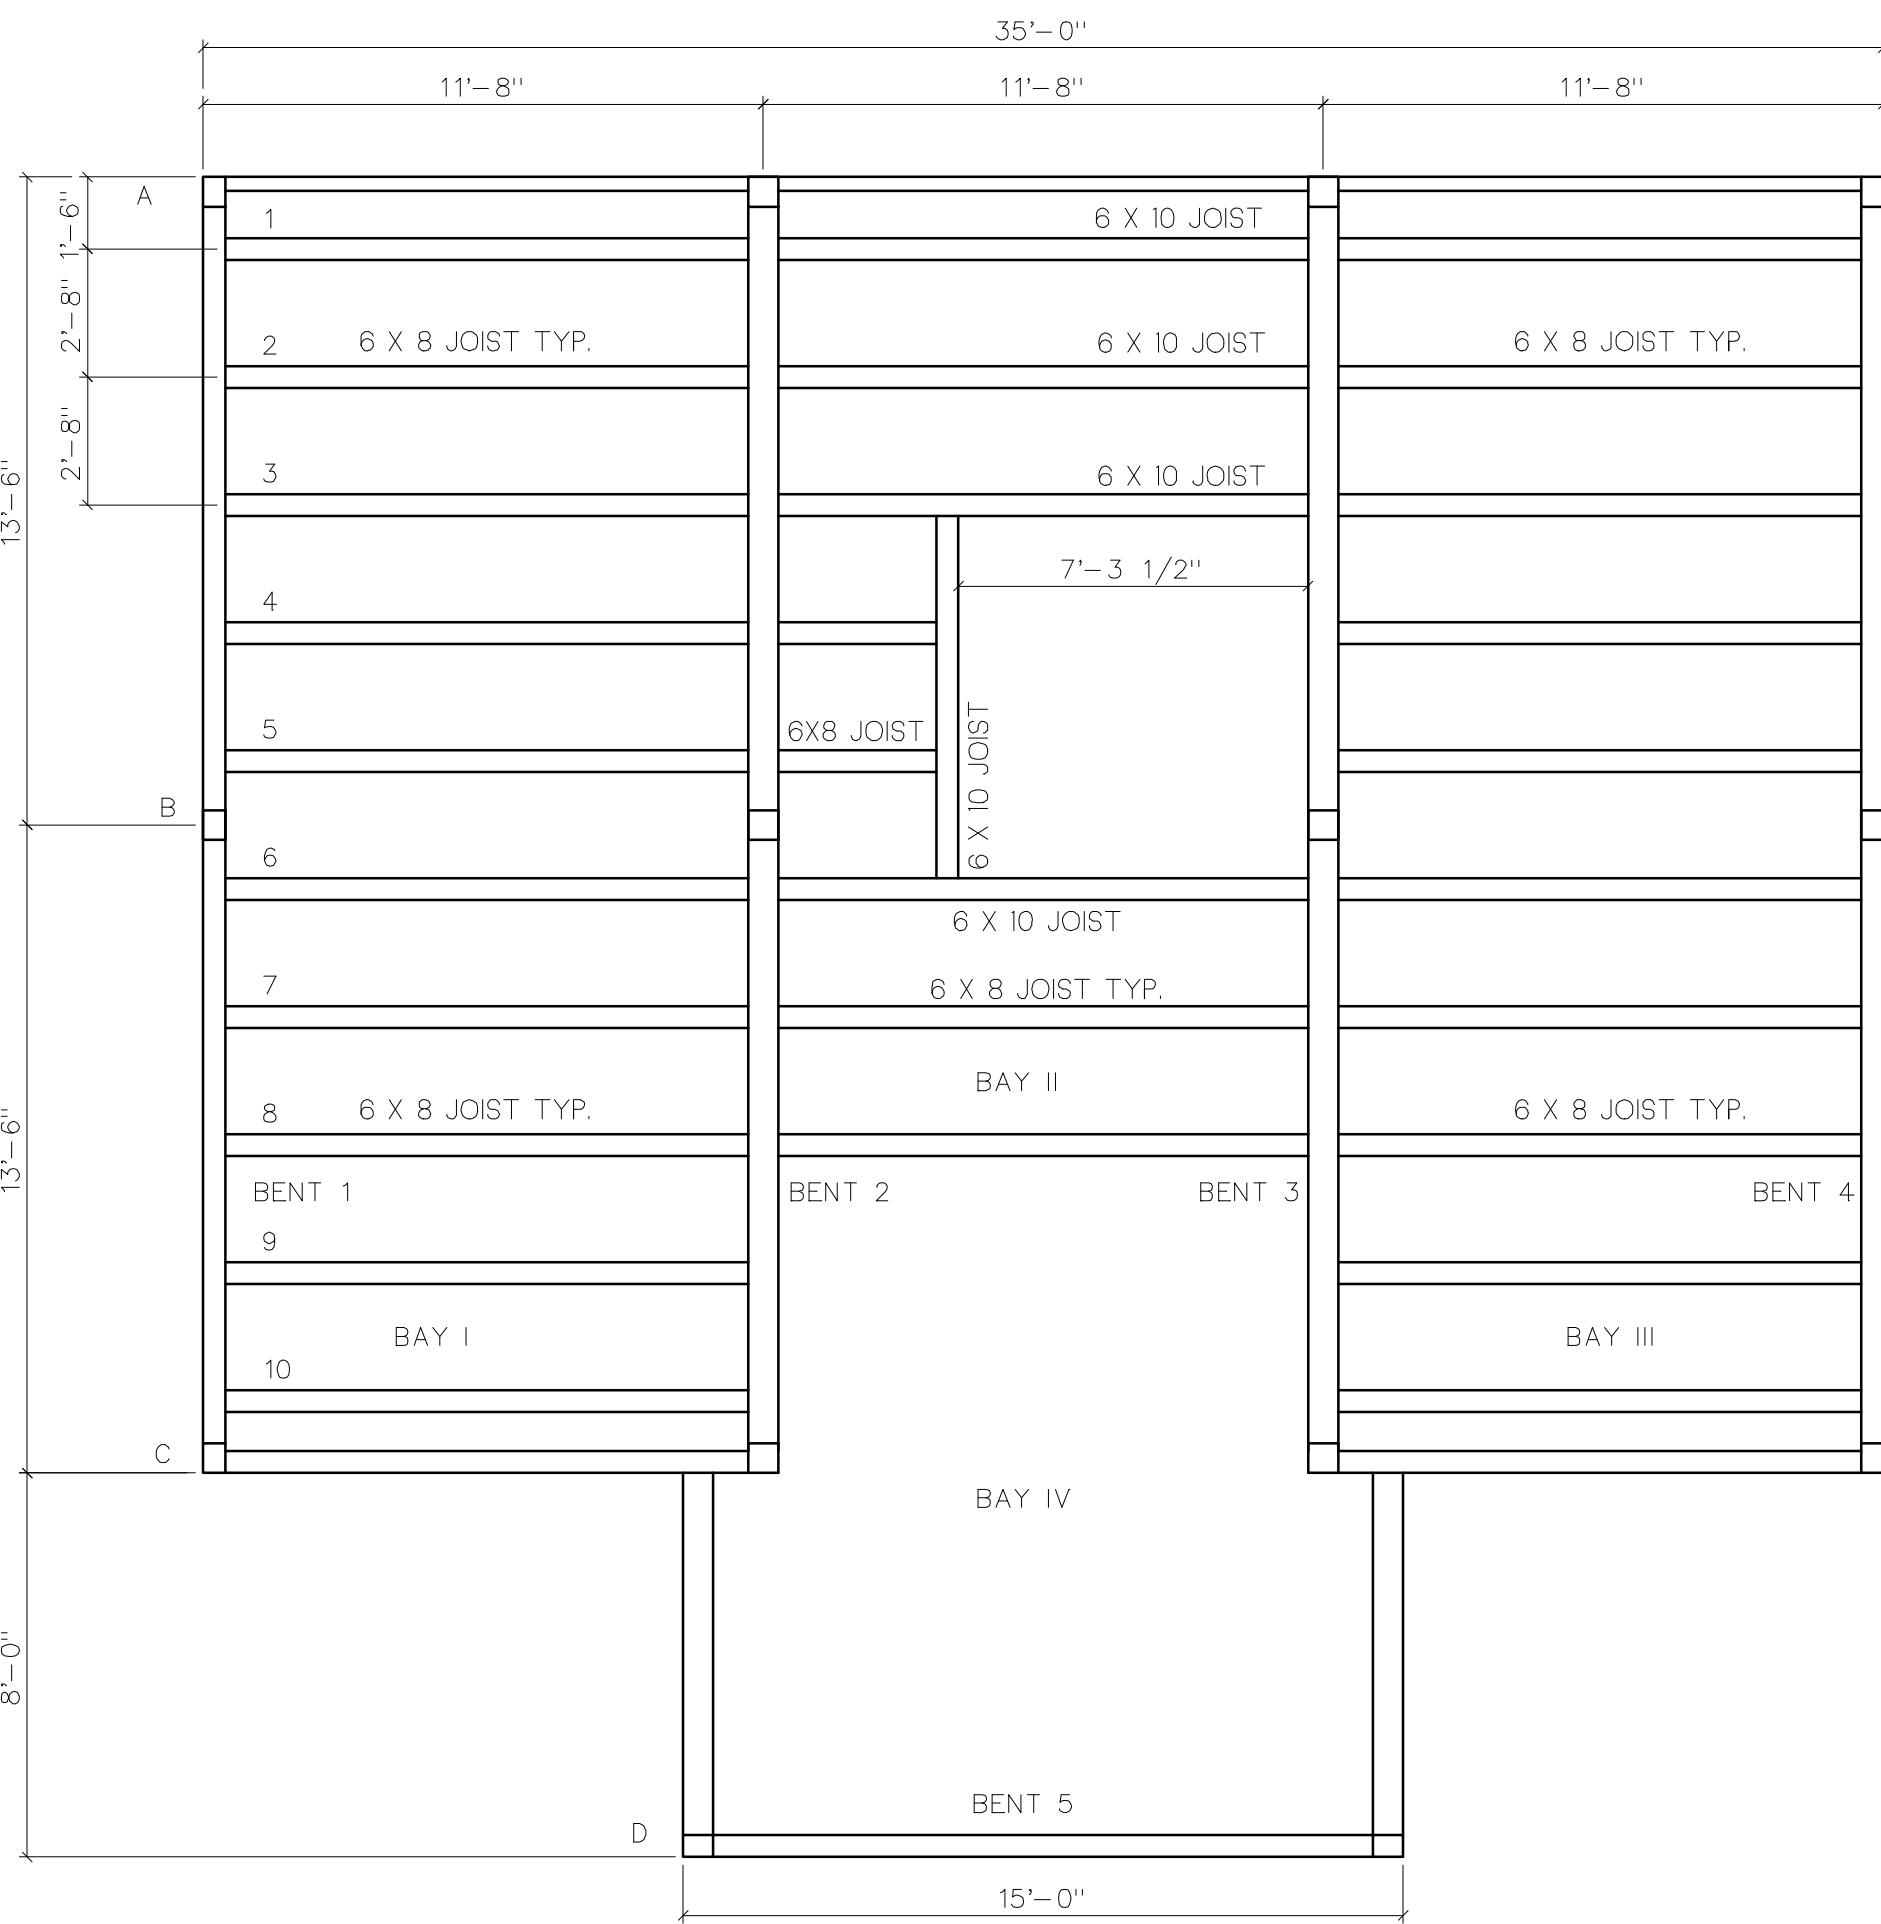


FLOOR FRAMING

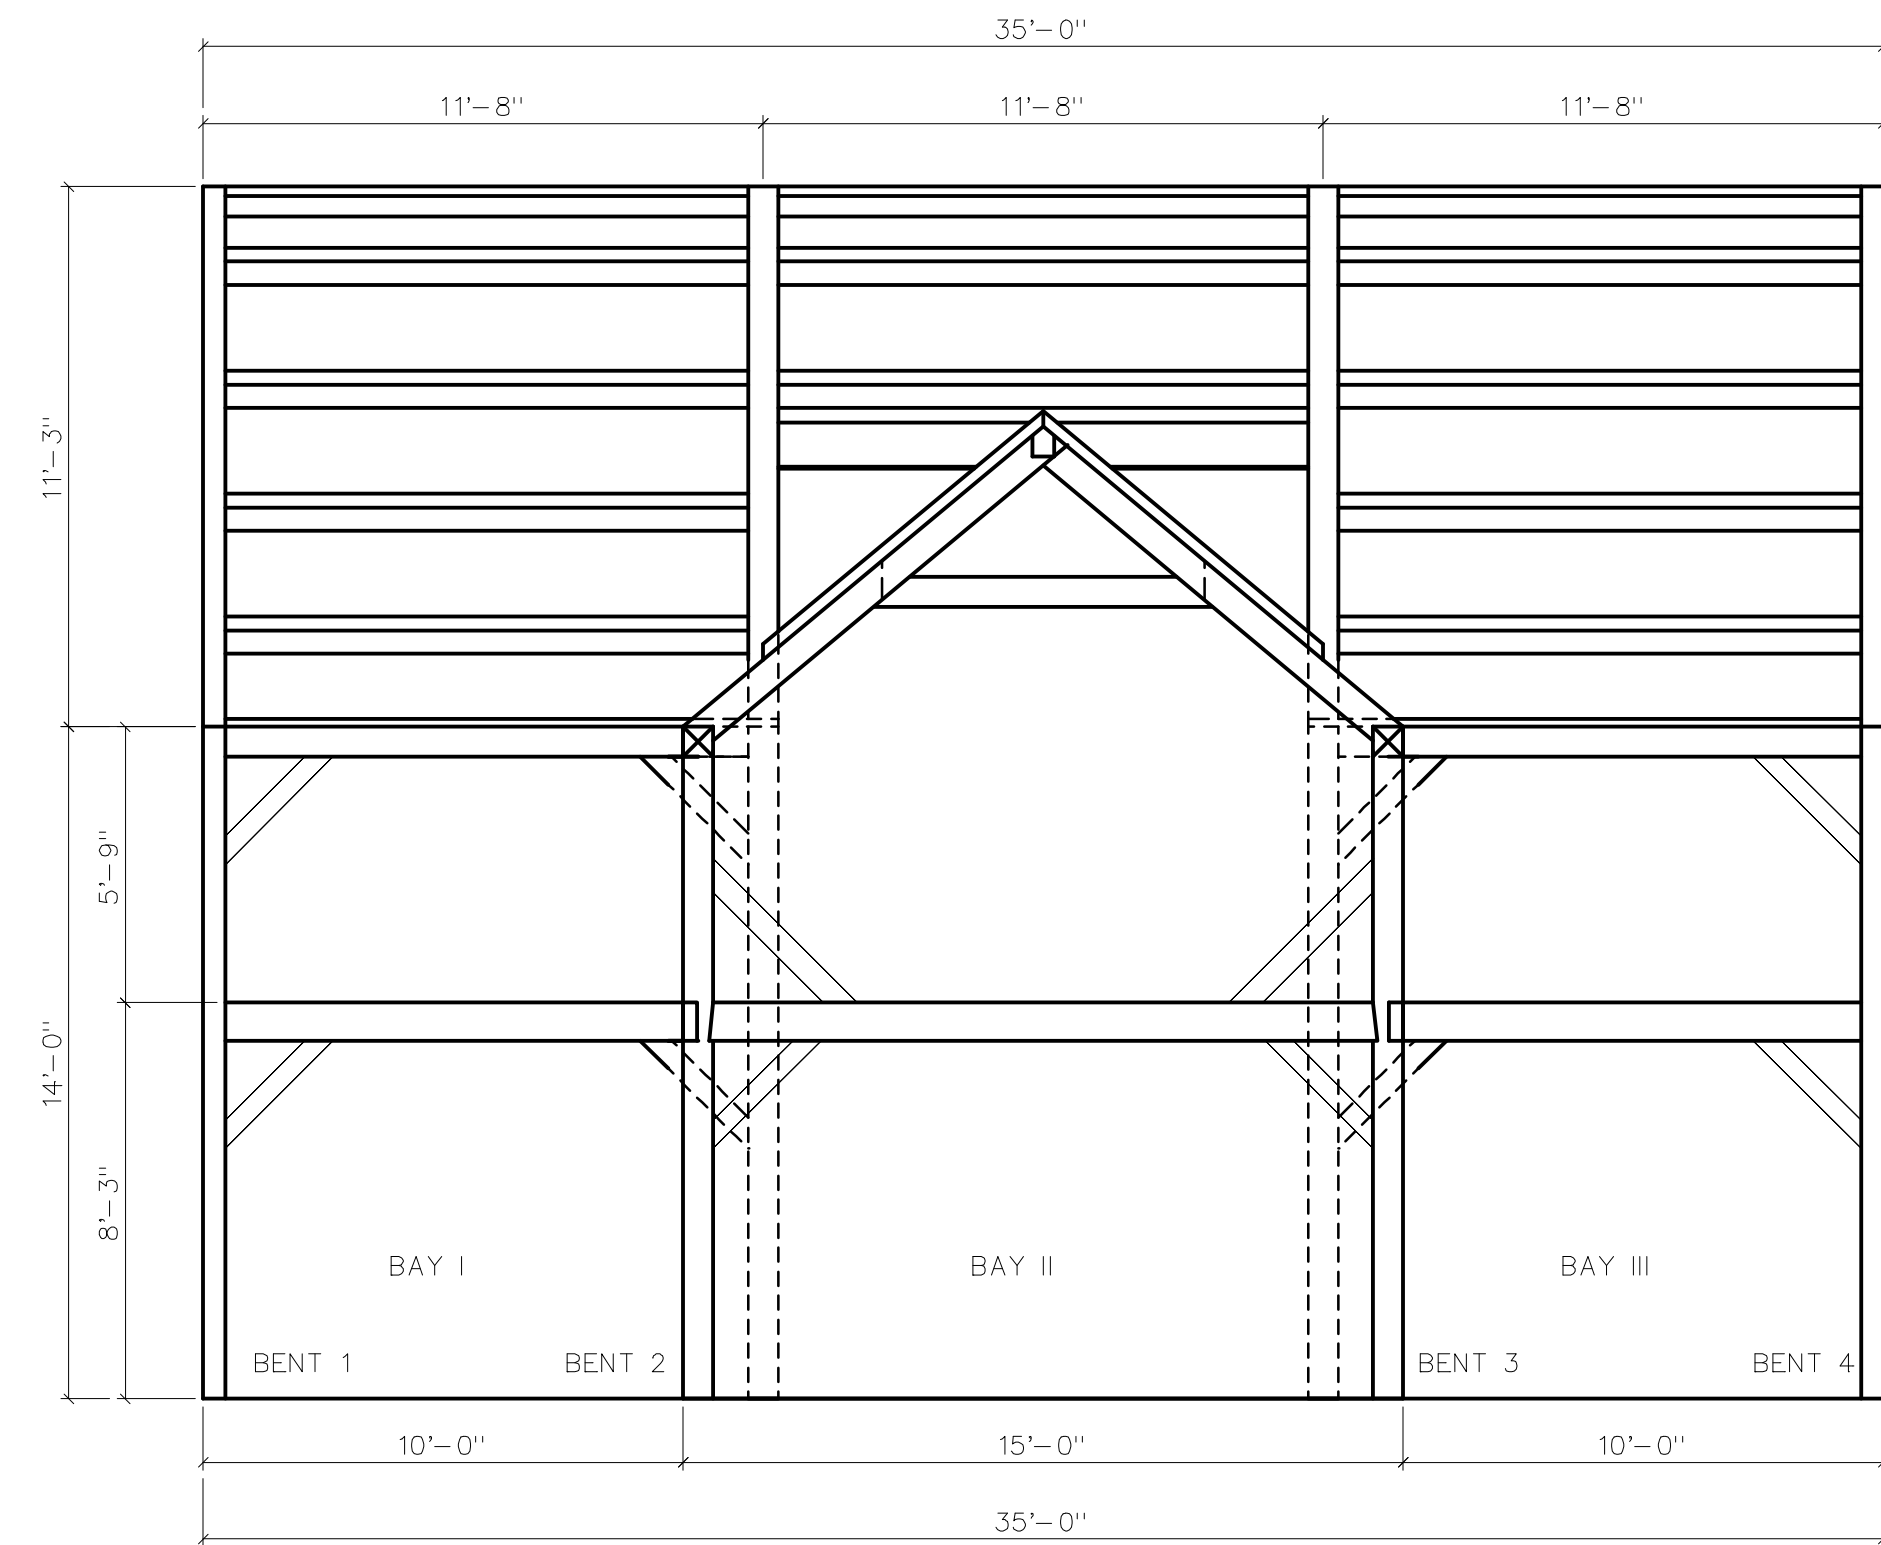


ENTRY BENT

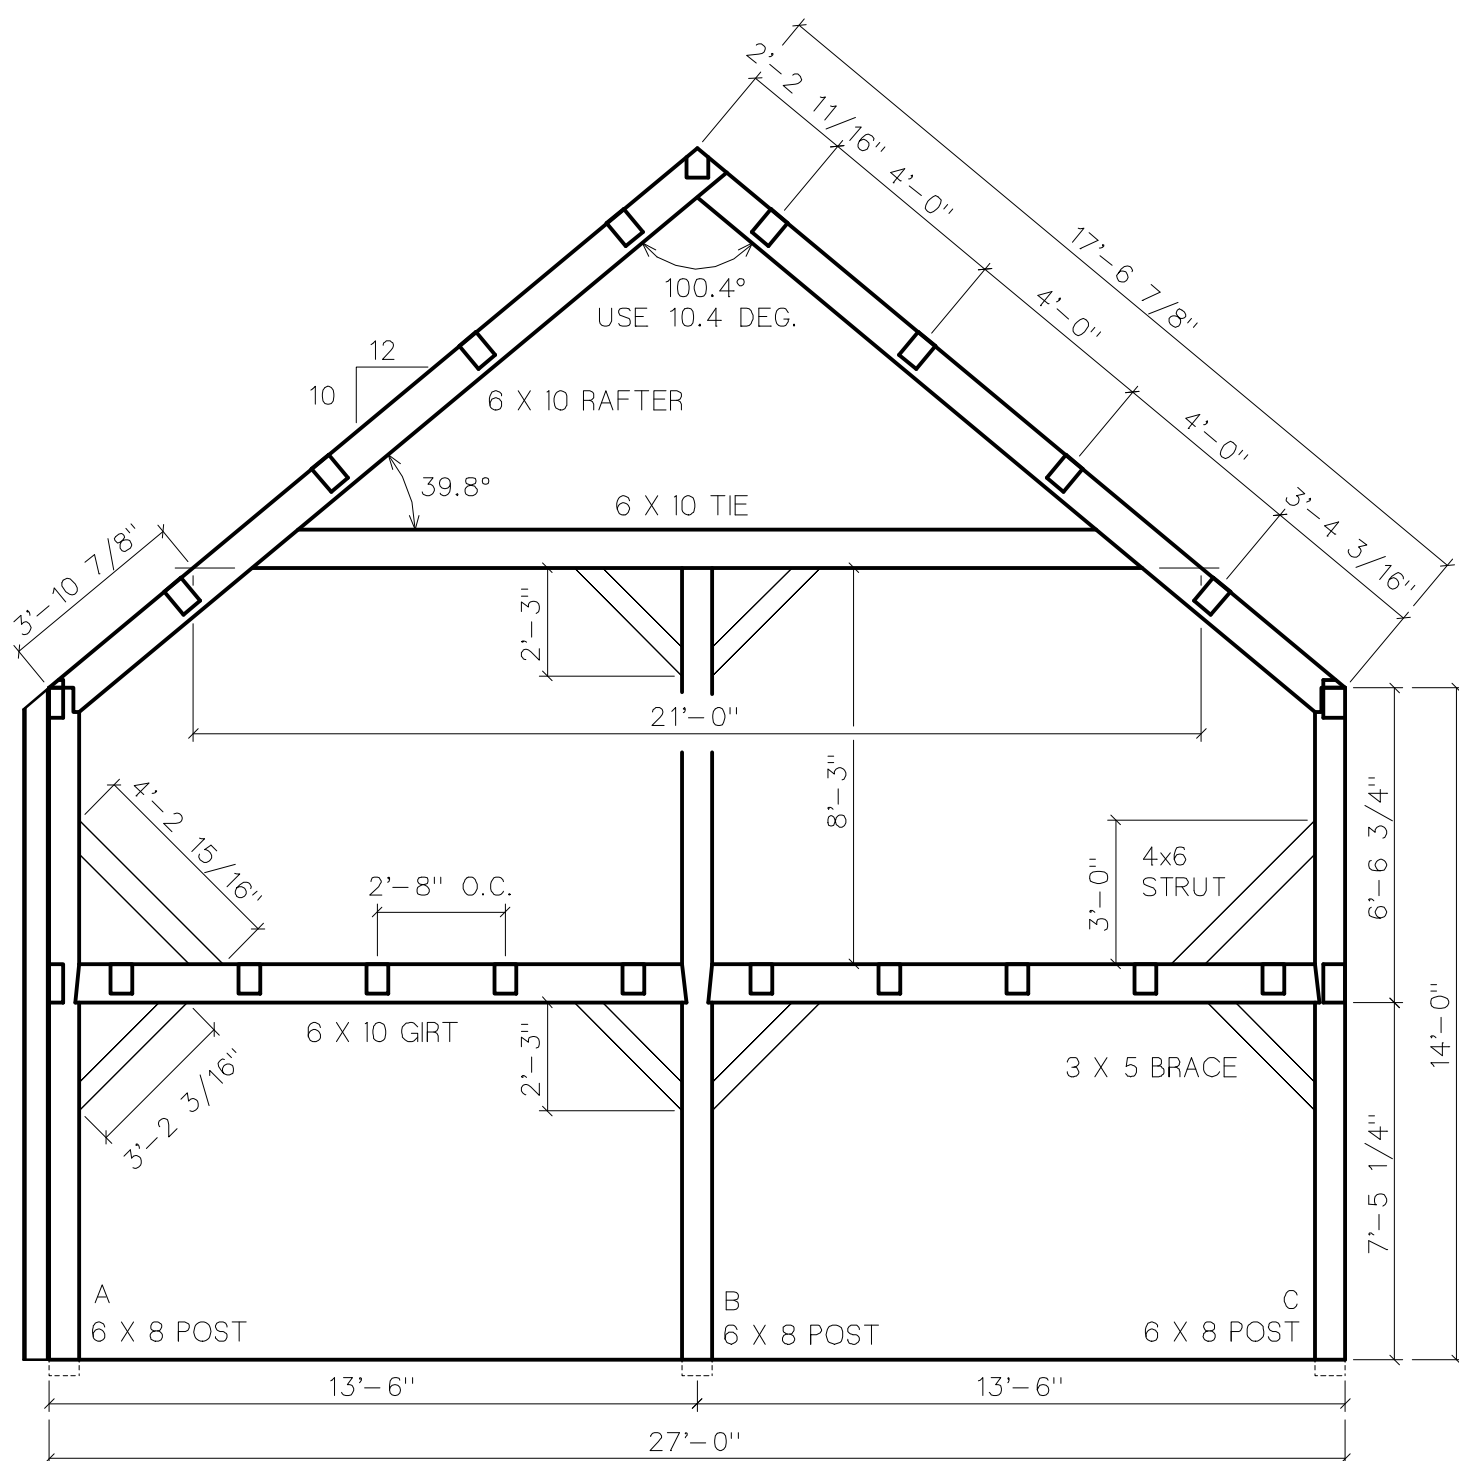


BENTS 1 & 4

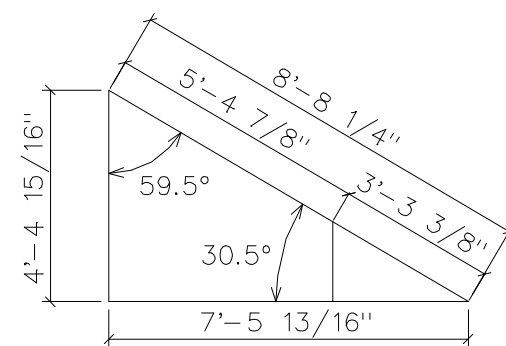


VALLEY GEOMETRY

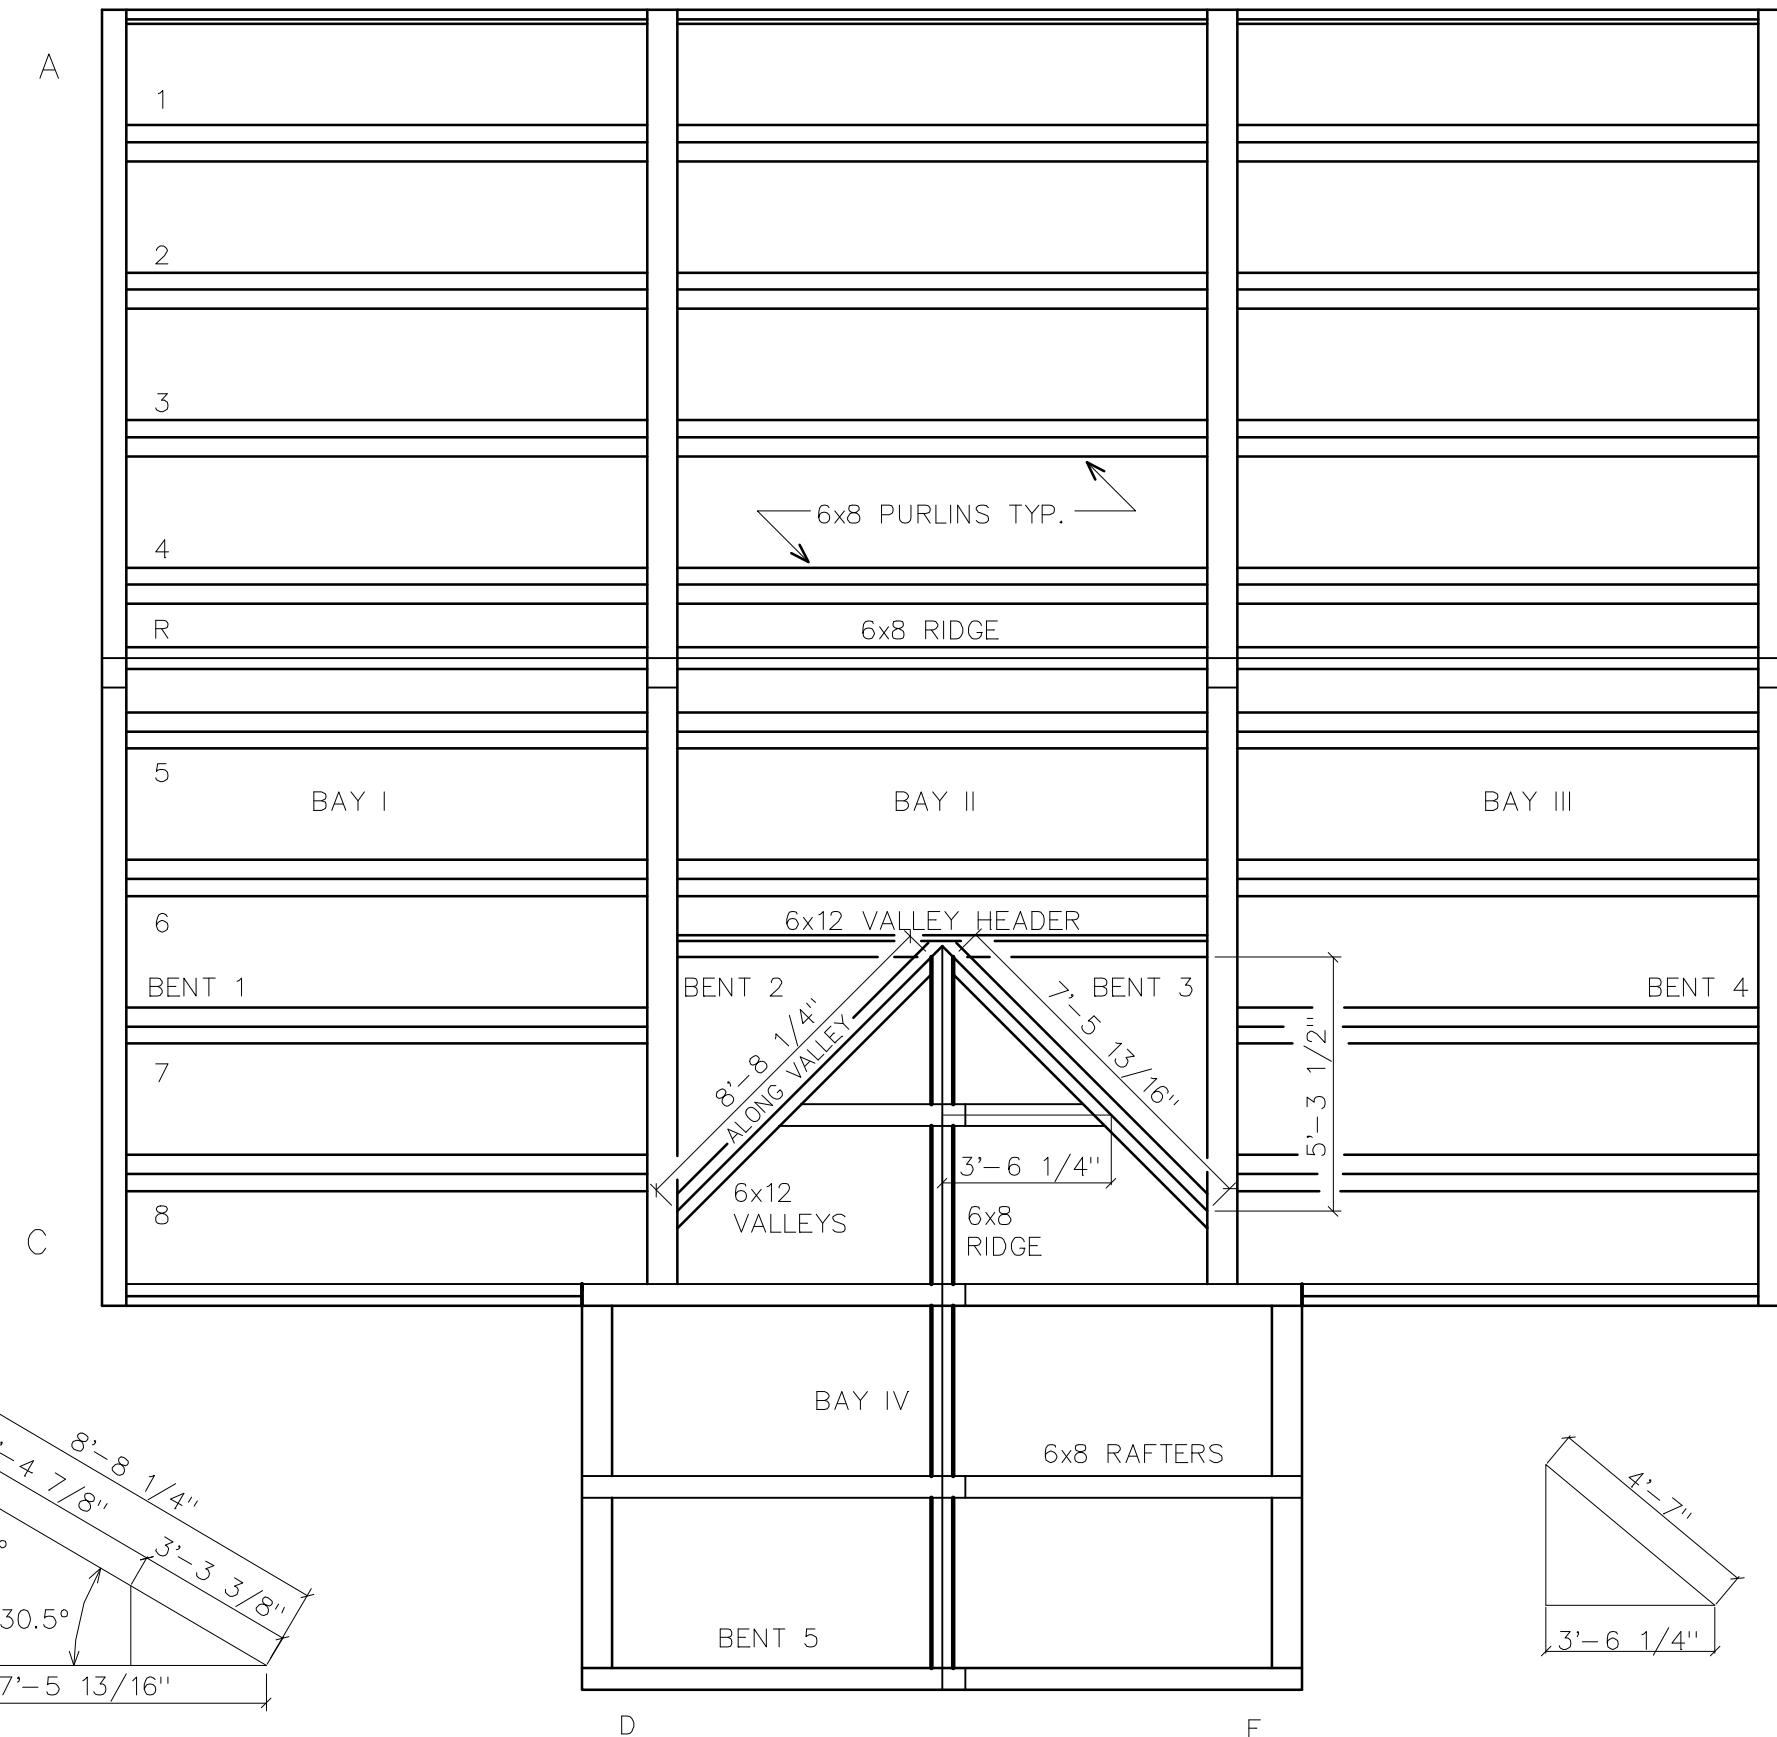

ROOF FRAMING

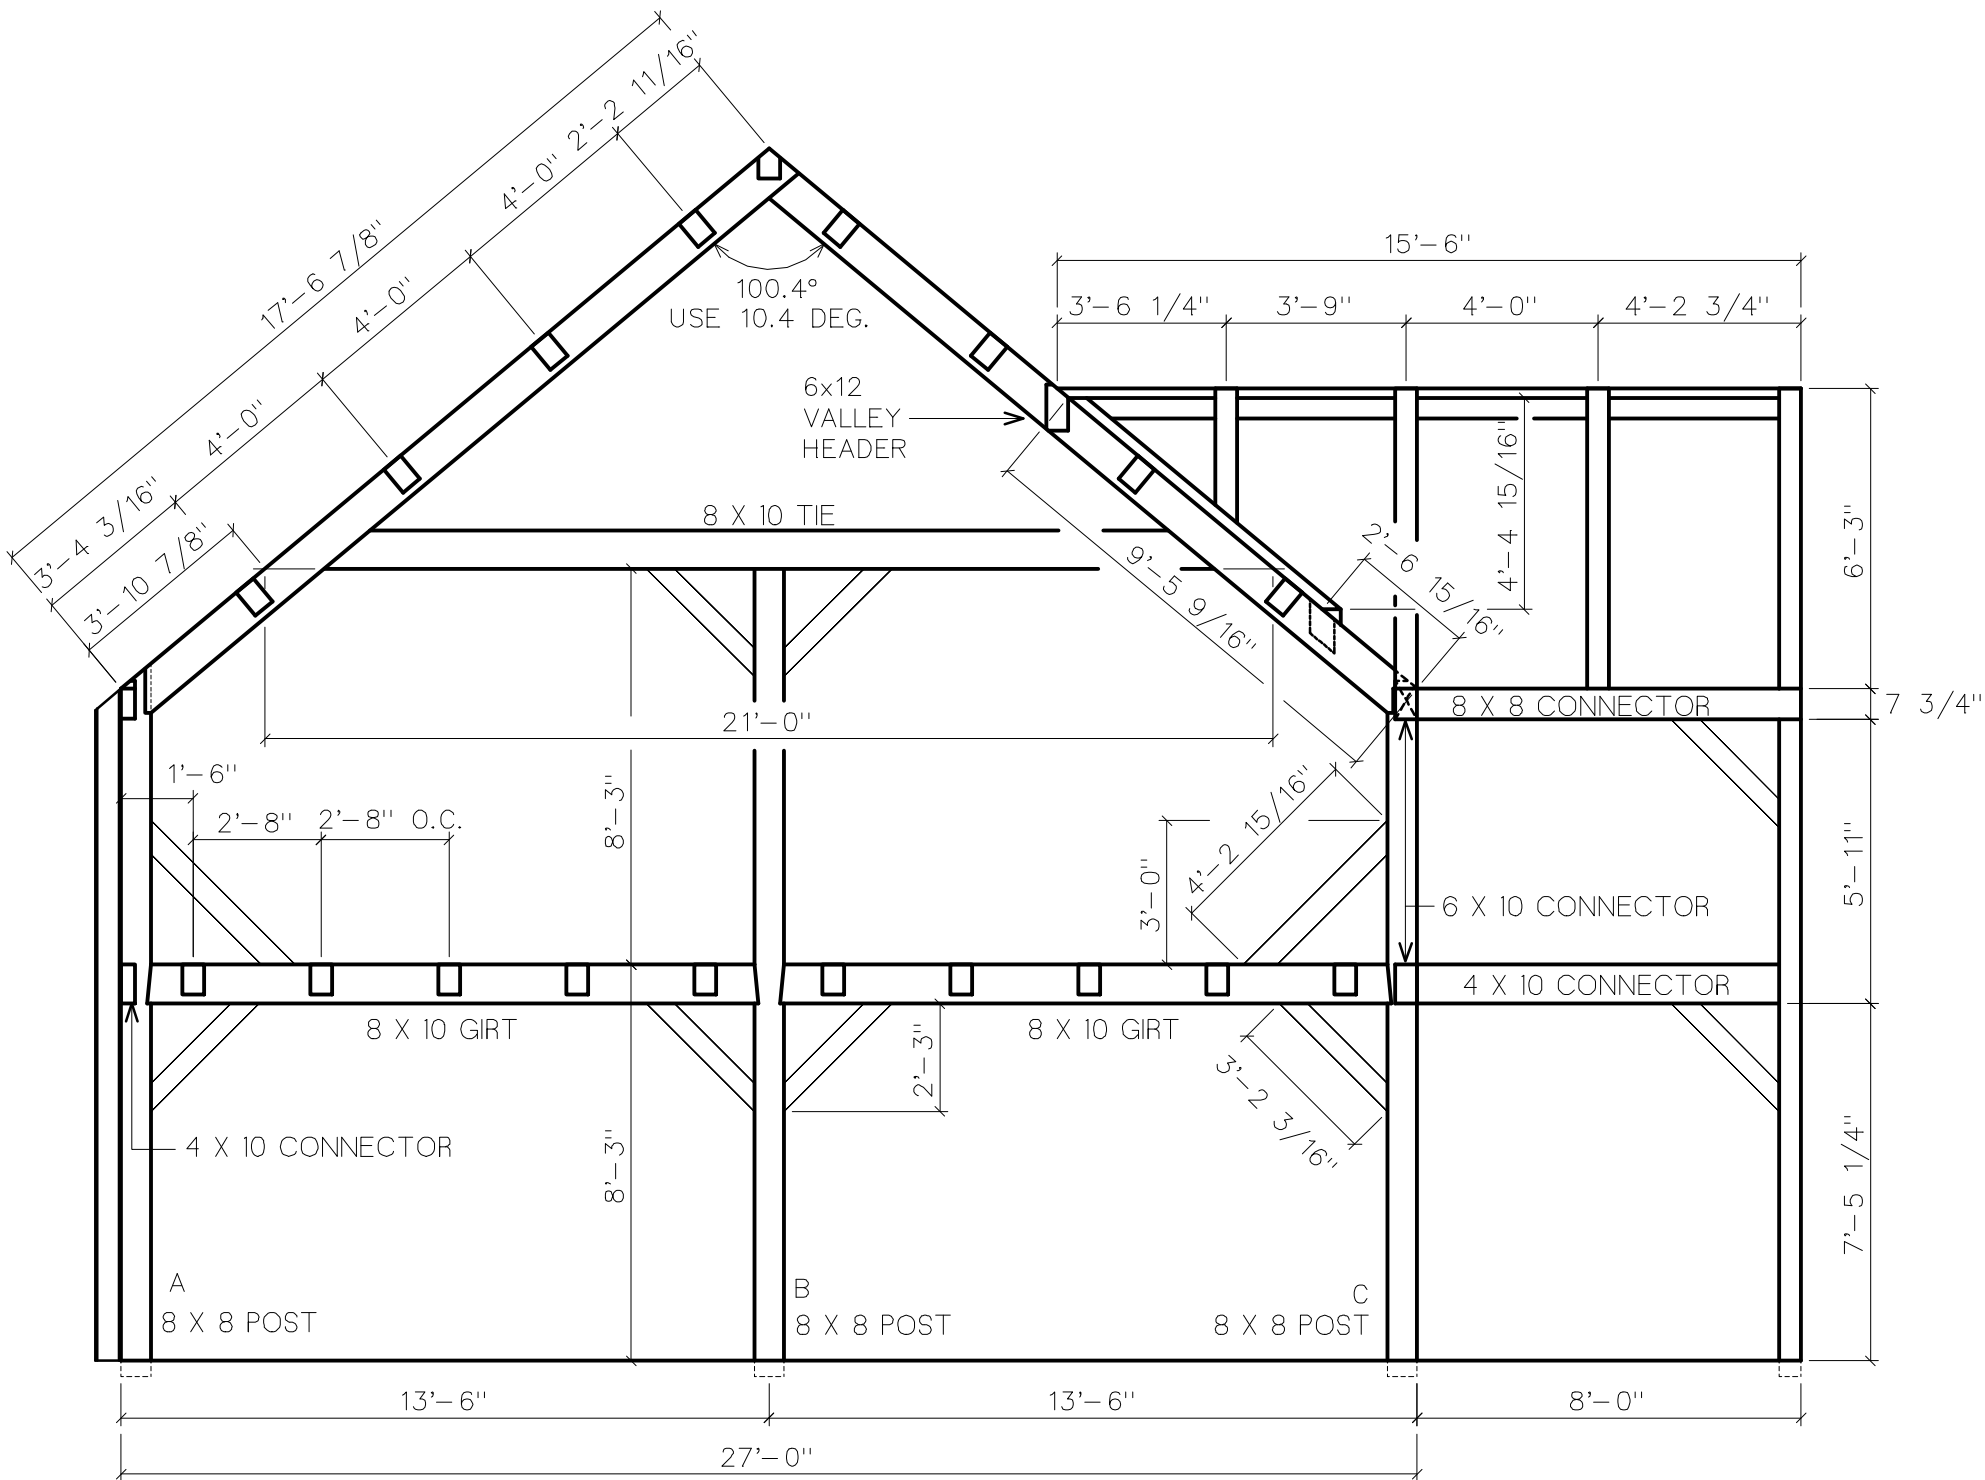


BENTS 2 & 3

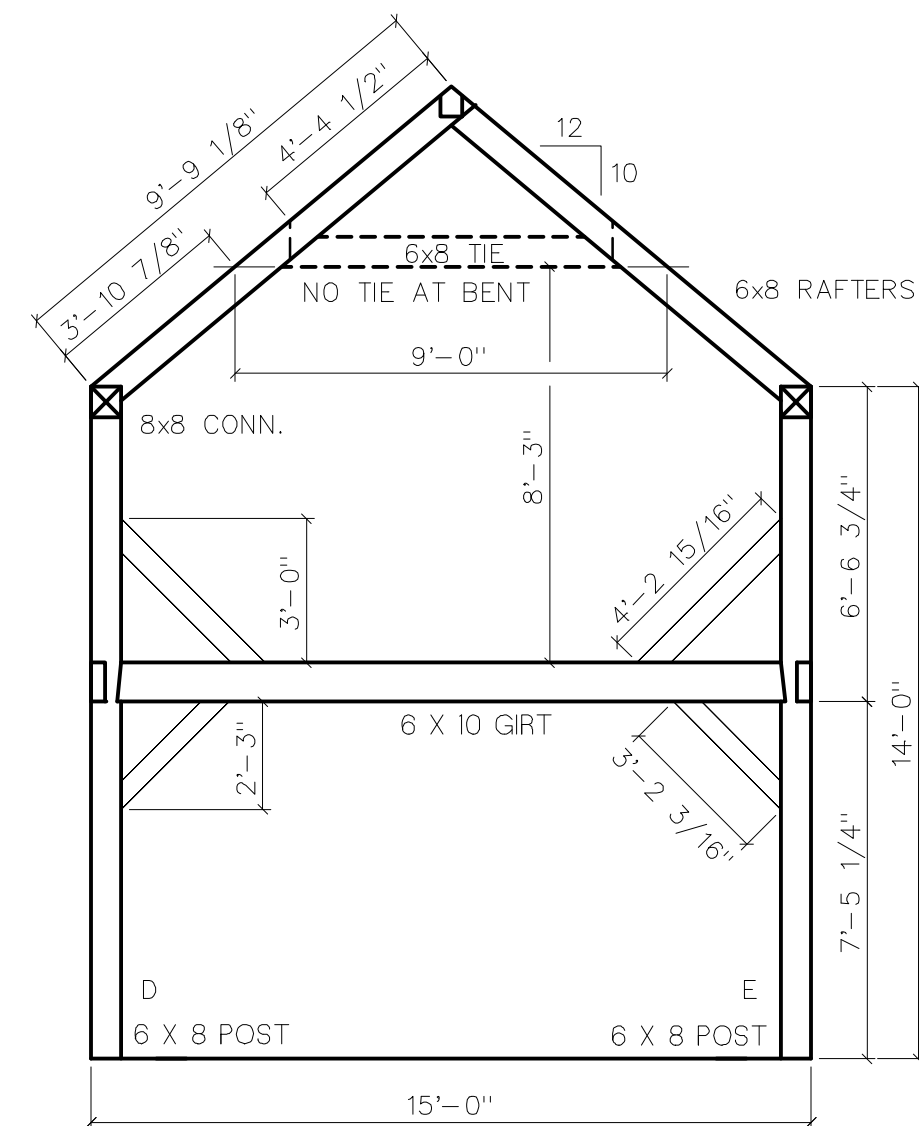


BENT 5

REVISIONS	BY

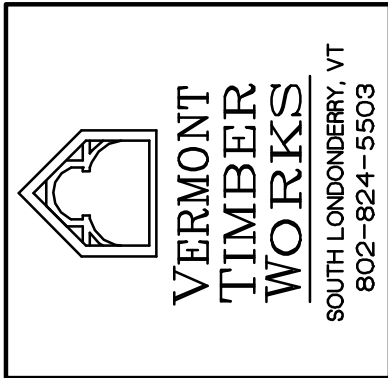

SHOP DRAWINGS
BENT DETAILS

 

PROJECT: KRYSZAT RESIDENCE
MOUNT HOLLY, VT

DRAWN : D.F.	CHECKED :
DATE : 7/26/99	
SCALE : 1/4"=1'-0"	
JOB NO. :	
SHEET	
F-1	
OF	SHEETS