

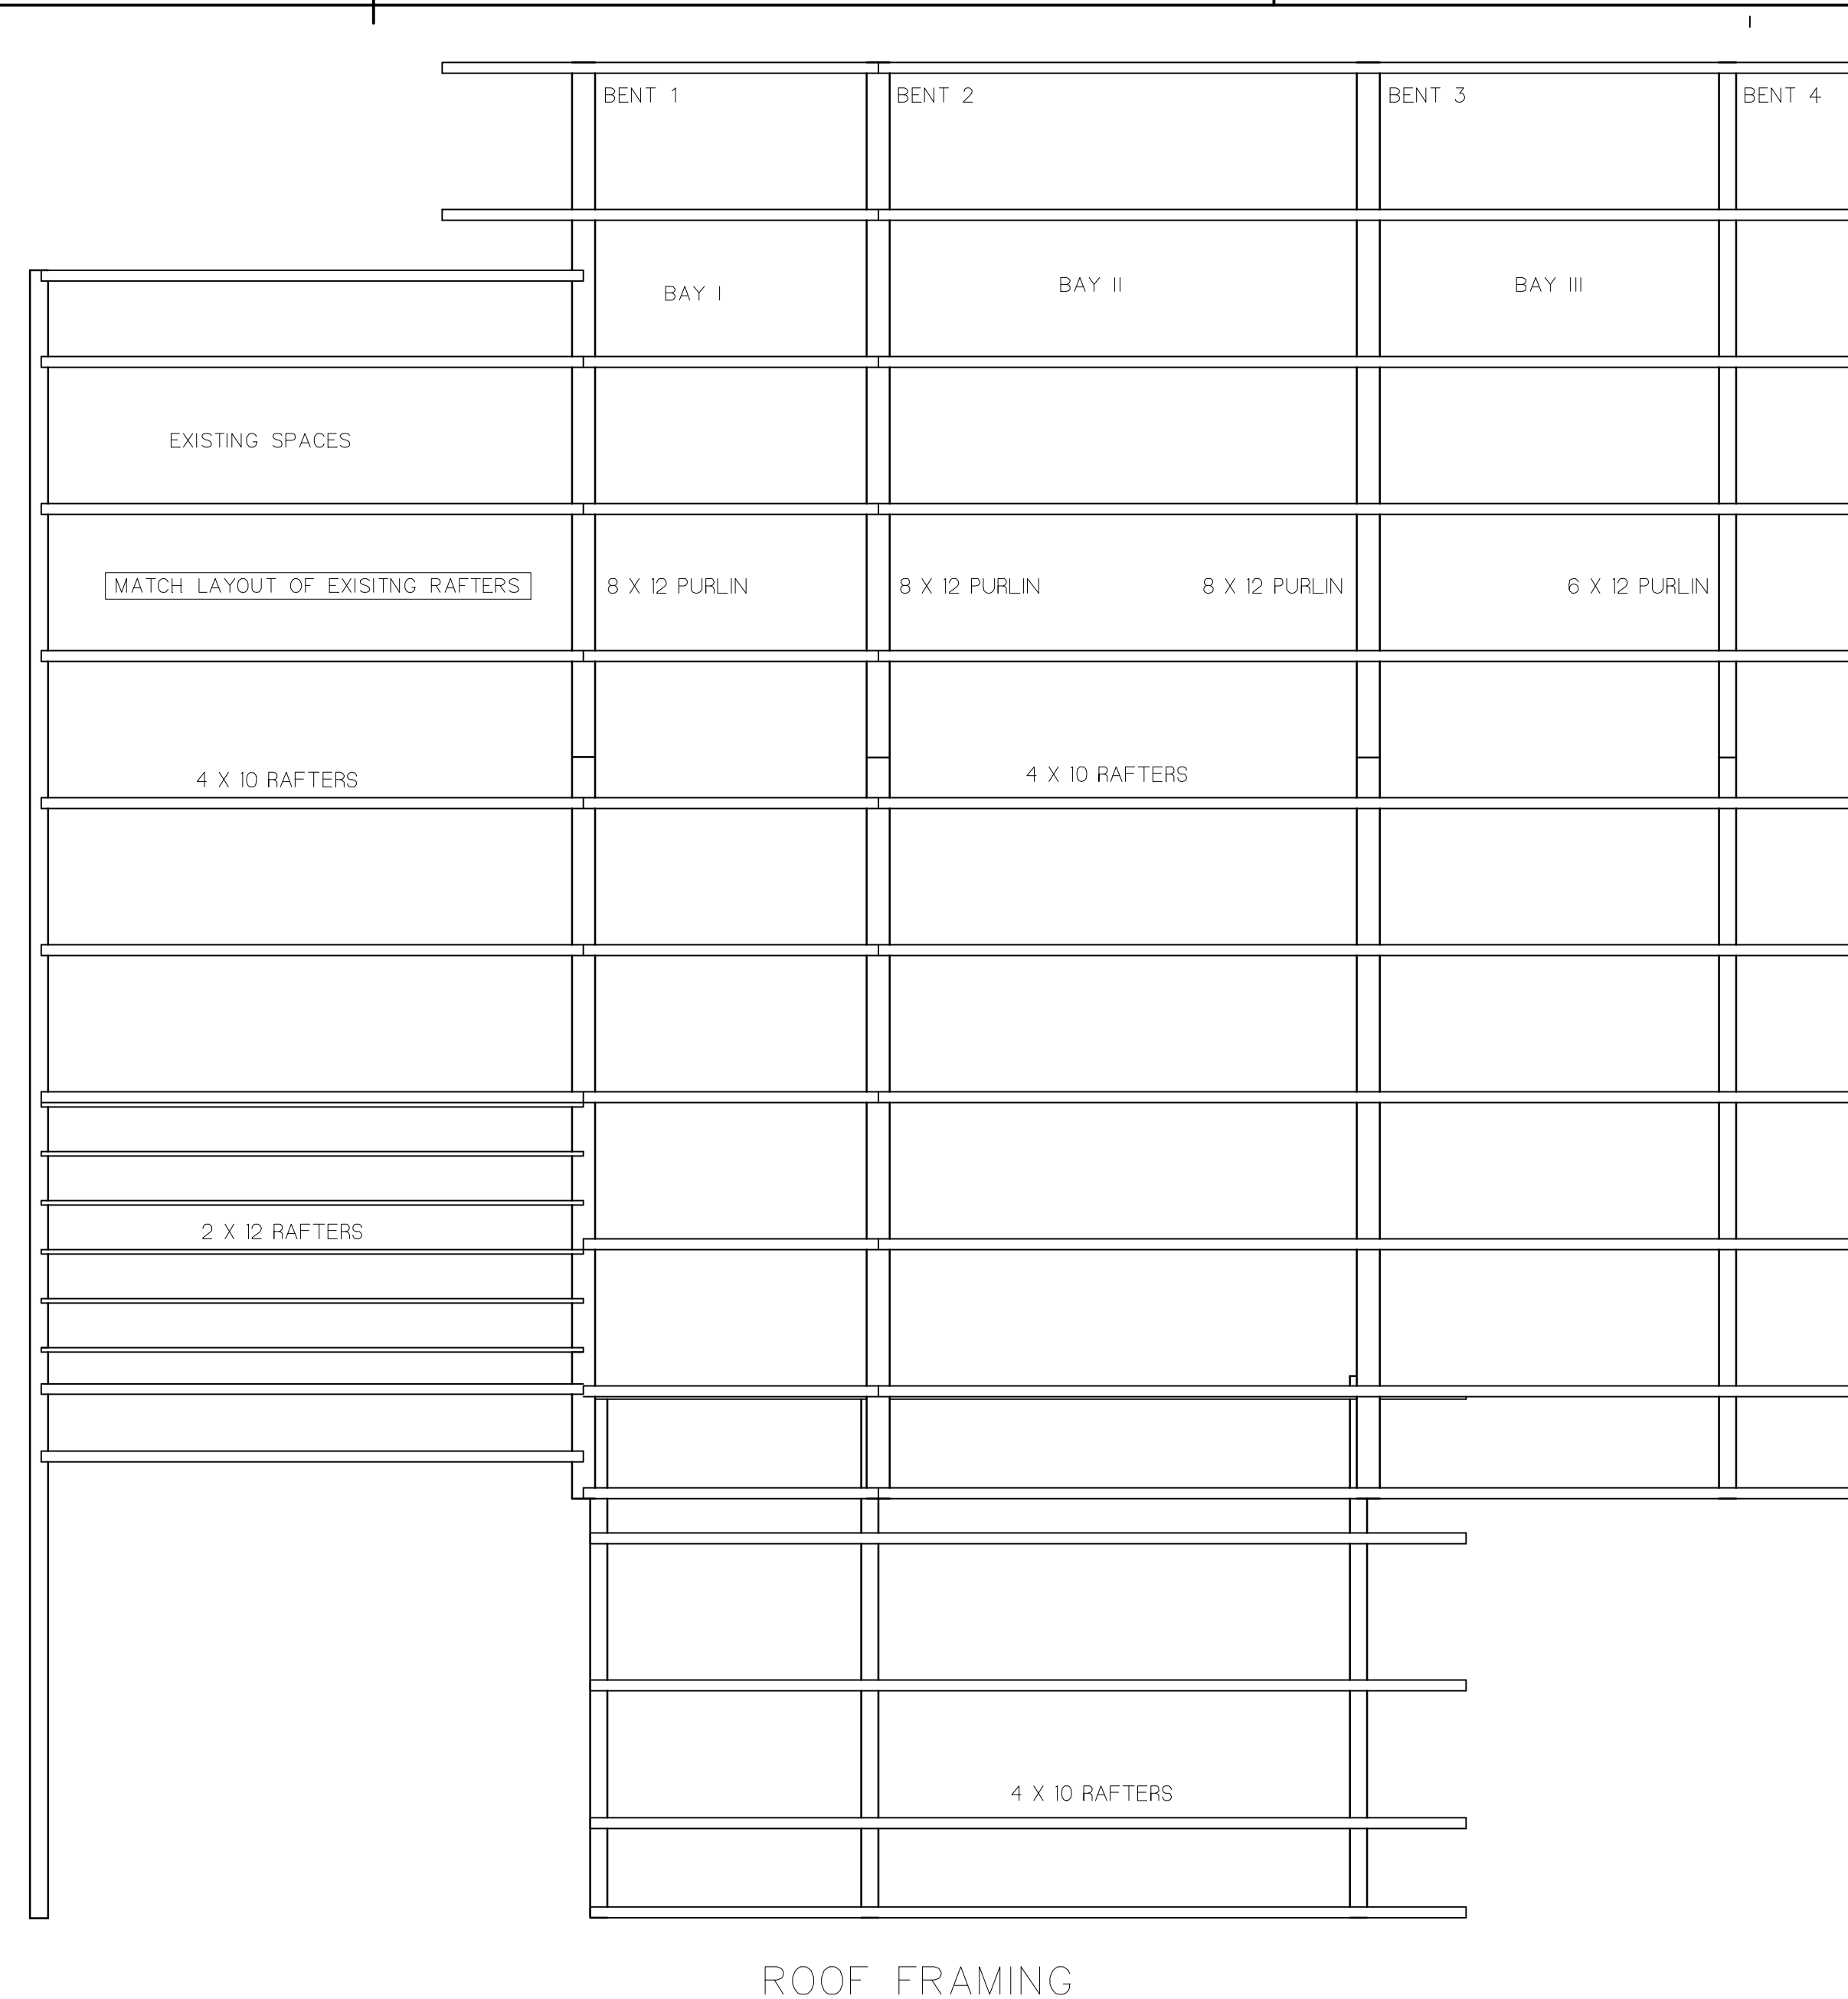
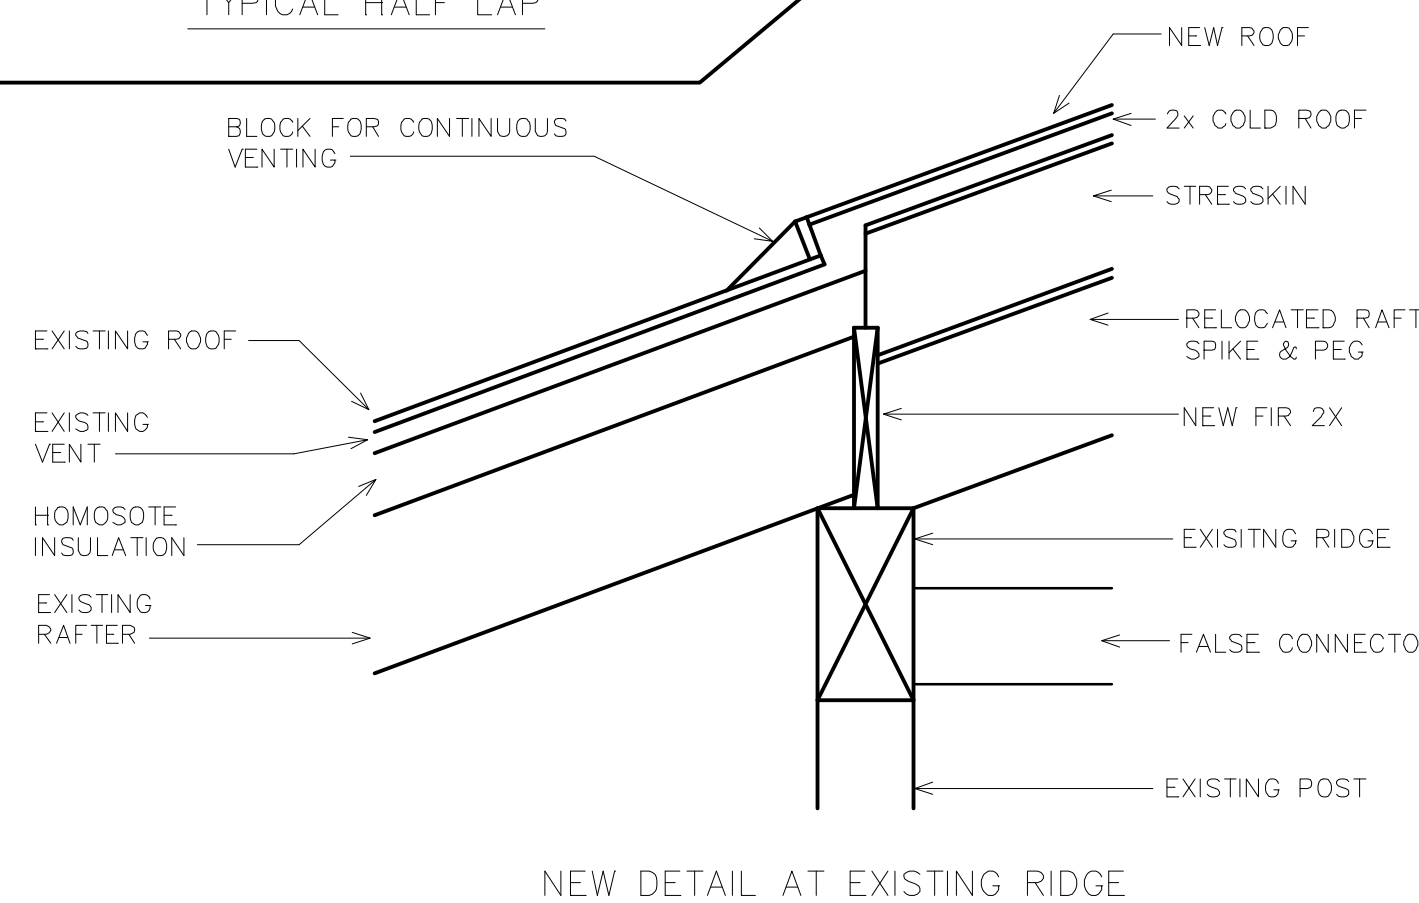
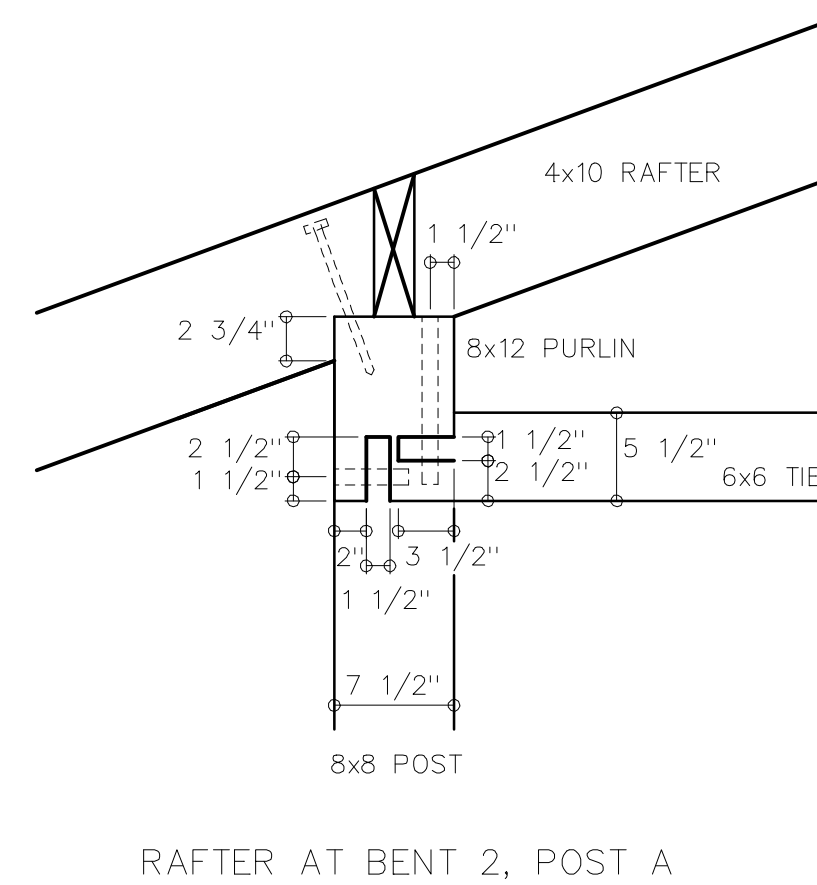
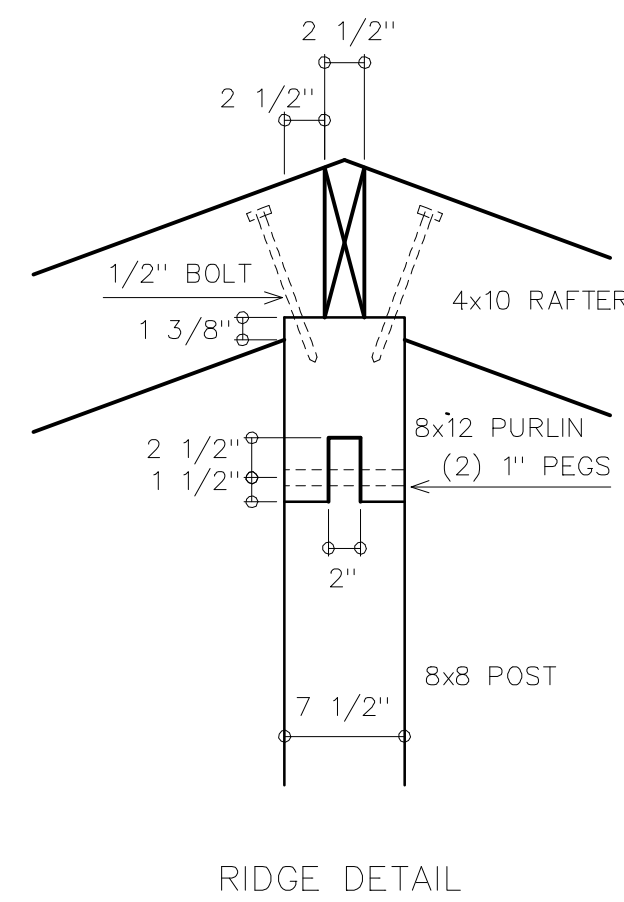
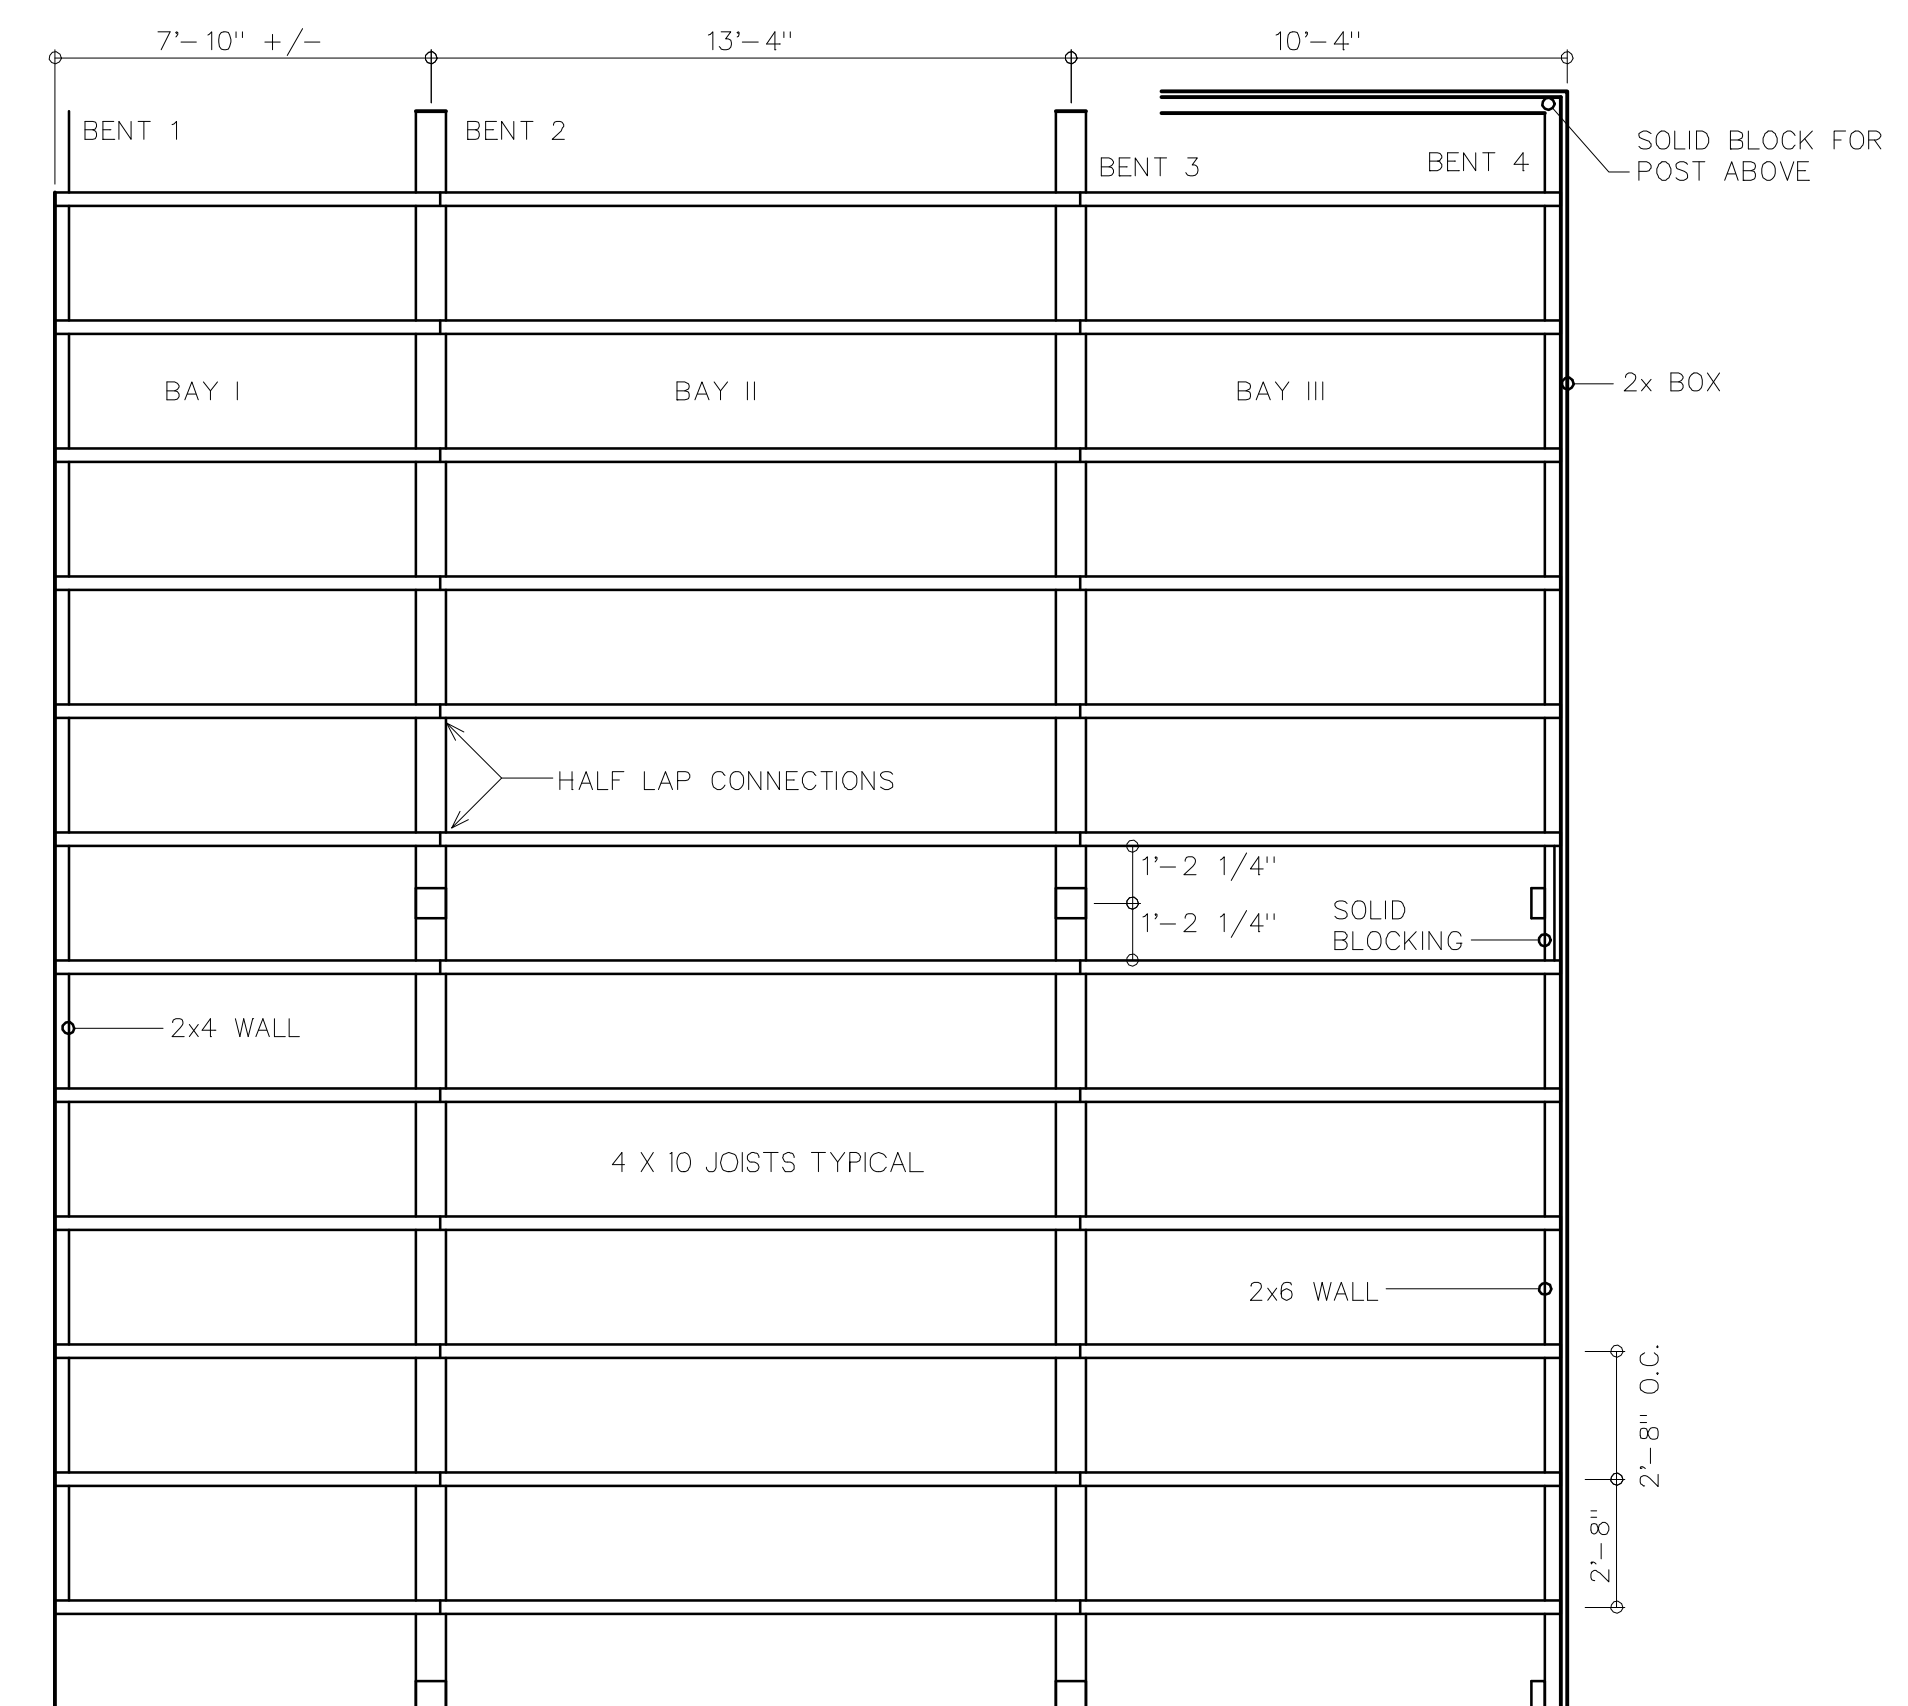
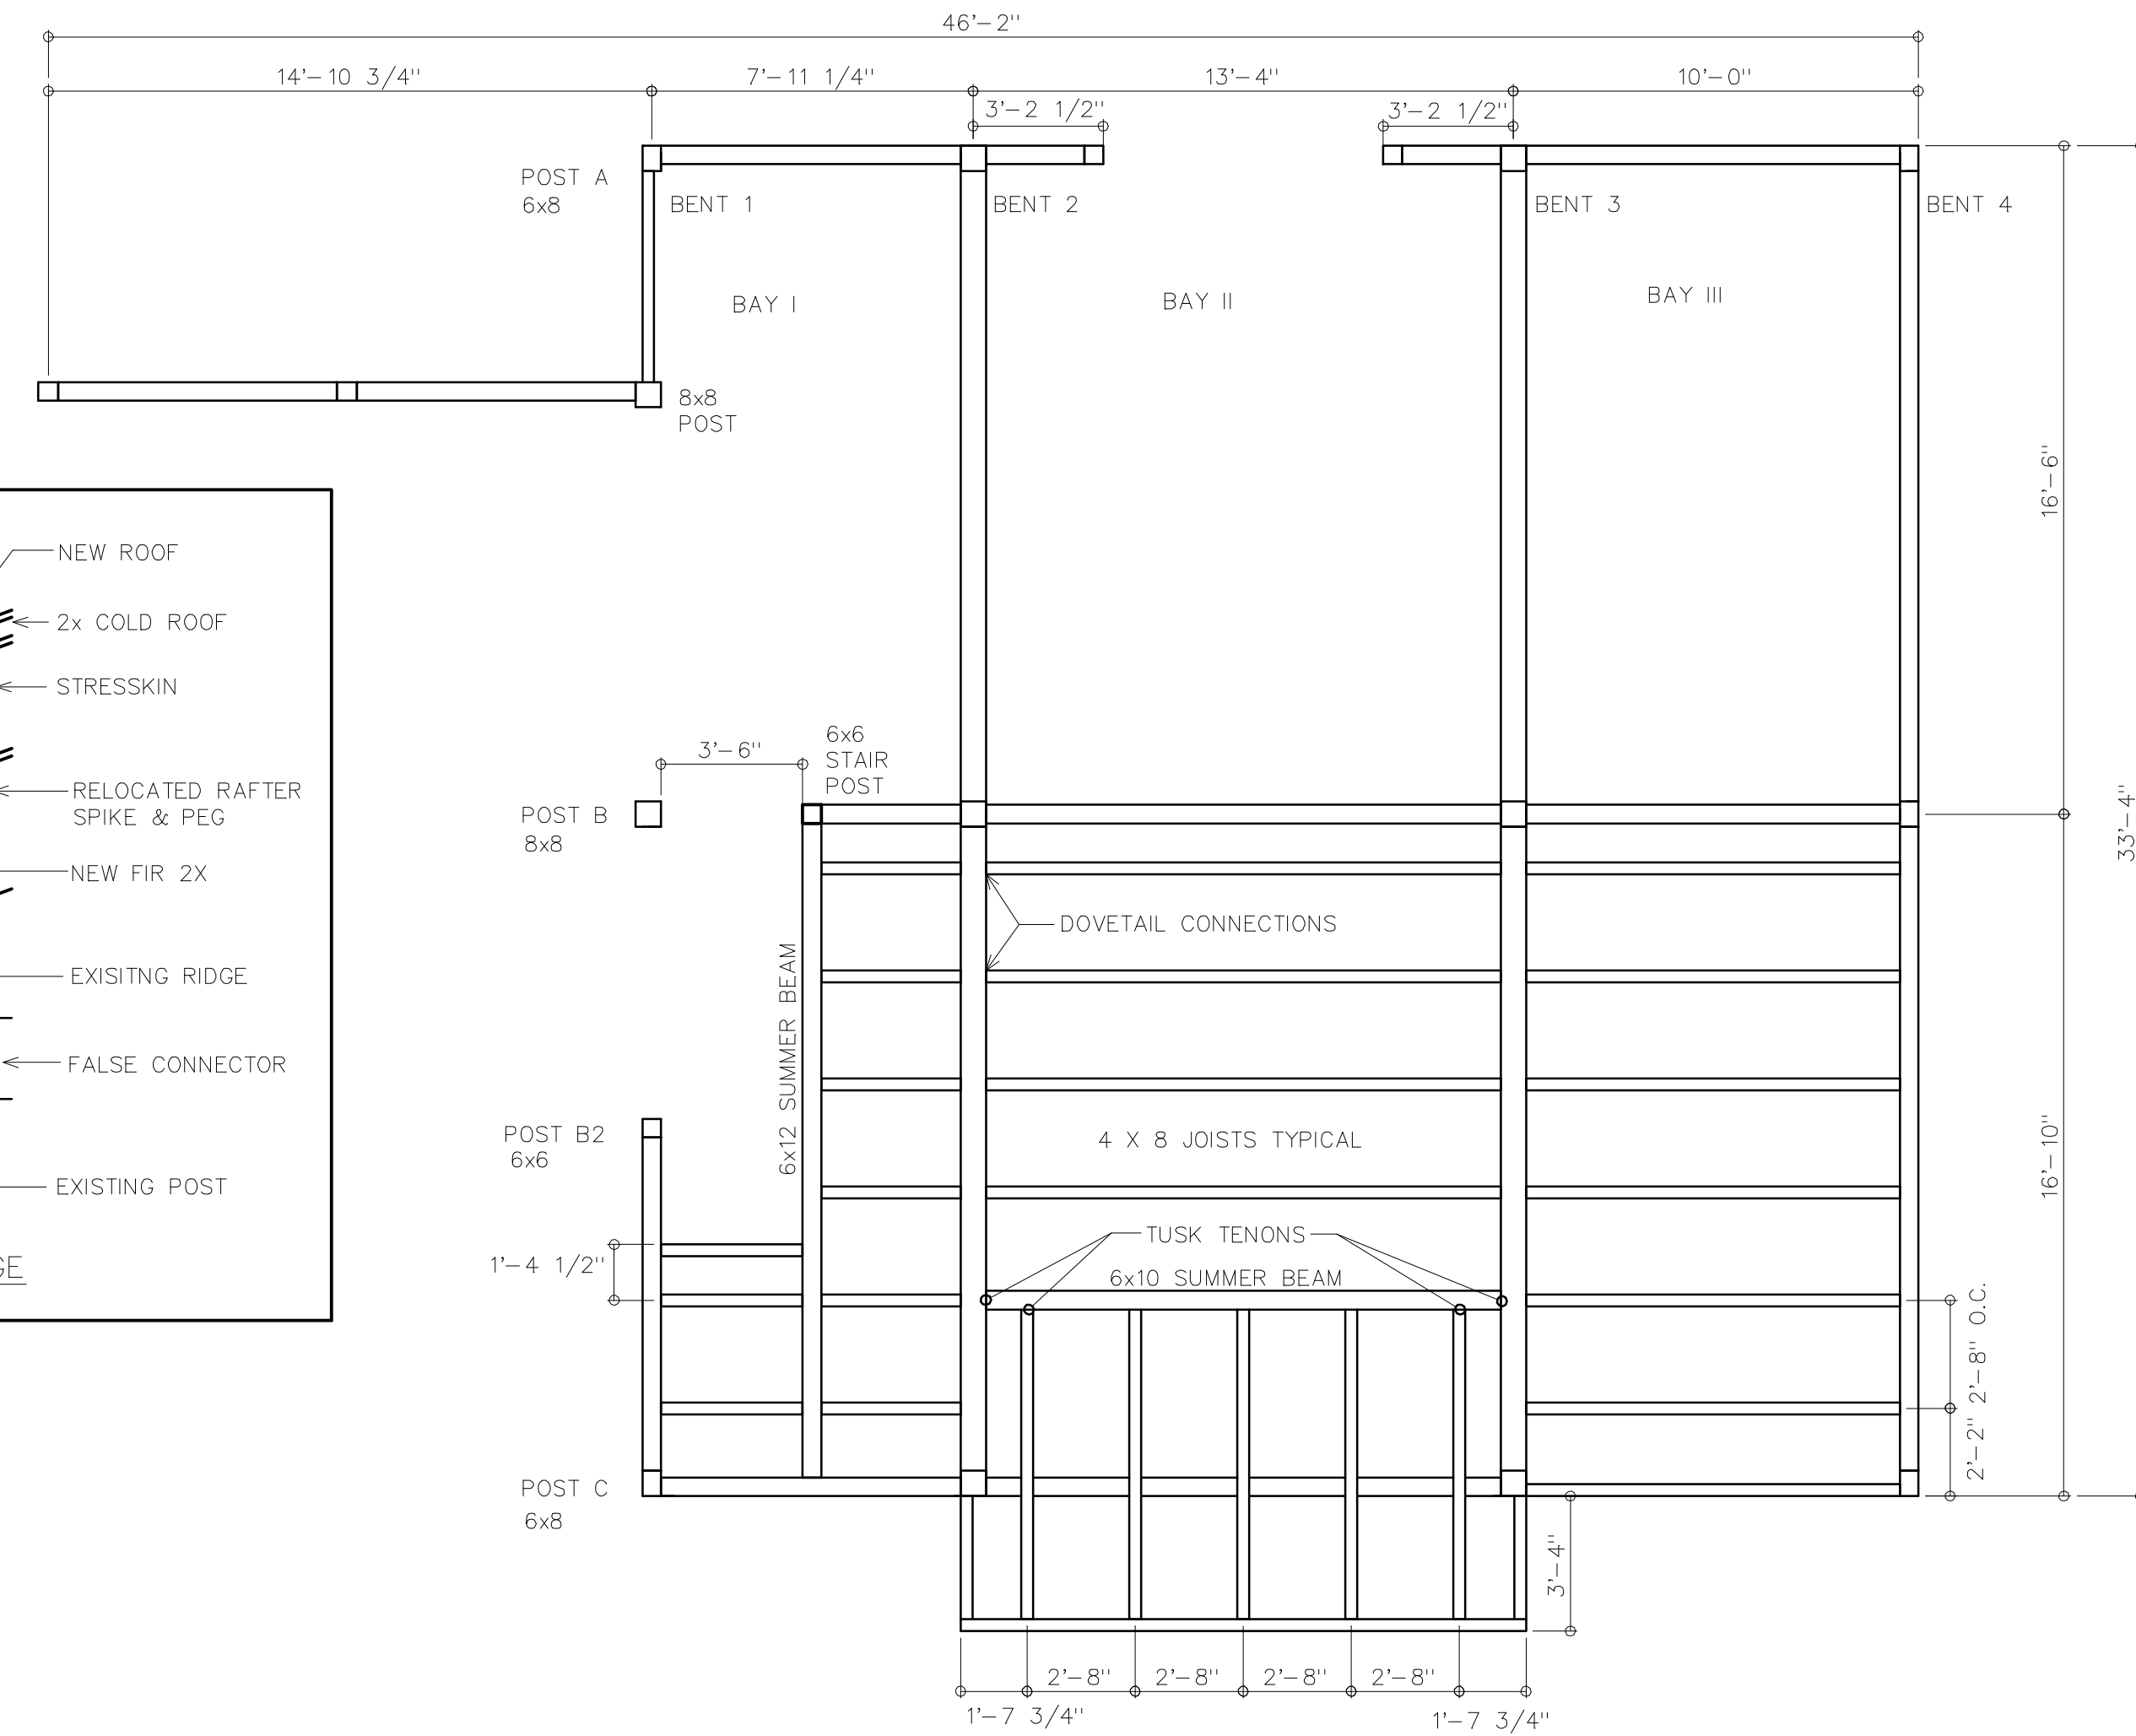
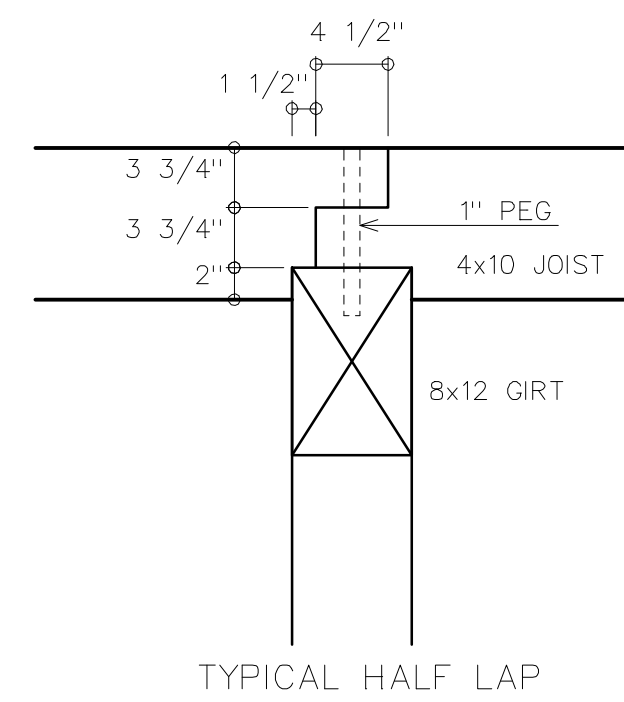


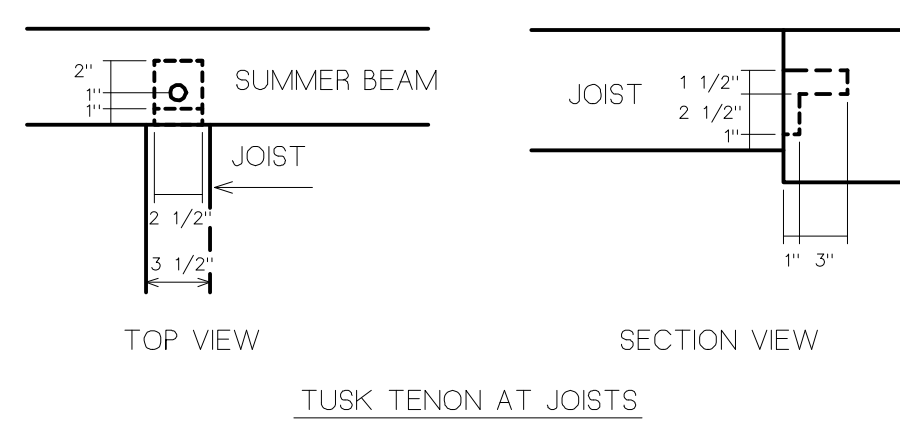

REVISIONS	BY
12/18/97	
1/16/98	
2/16/98	
3/5/98	

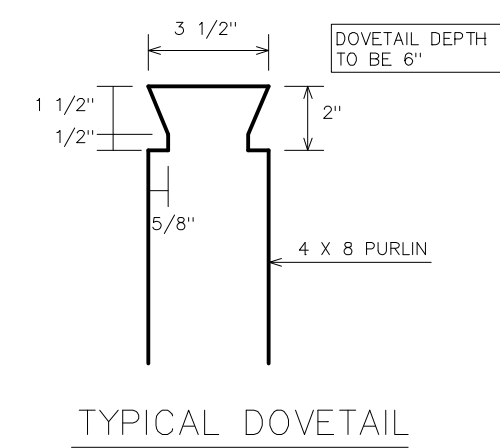

**Friant &
Kelleher**
BUILDERS, INC.

SOUTH LONDONDERRY, VT
802-824-5503

FLOOR FRAMING
LOFT FRAMING
ROOF FRAMING

PROJECT: JONES RESIDENCE
WINHALL, VERMONT

DRAWN :	CHECKED :
D. F.	
DATE : 12/1/97	
SCALE : 1/4" = 1'-0"	
JOB NO. :	
SHEET	
F-1	
OF	SHEETS