





Pool / Sunroom

**Preliminary Drawings**  
 Note: These drawings are preliminary. Minor changes in beam placement, size & design may be required for structural reasons. Architect and Contractor to Verify ALL Dimensions


**General Notes:**  
 Timbers to be Douglas Fir #1 & Better S4S  
 Pags to be 1 1/4" Birch  
 All edges to have 1/2" chamfer  
 One coat of urethane to be shop applied on all sides.  
 All Bolts to be galvanized 3/4" Grade A307.  
 All Steel to be A36 galvanized and to be shop primed flat black.

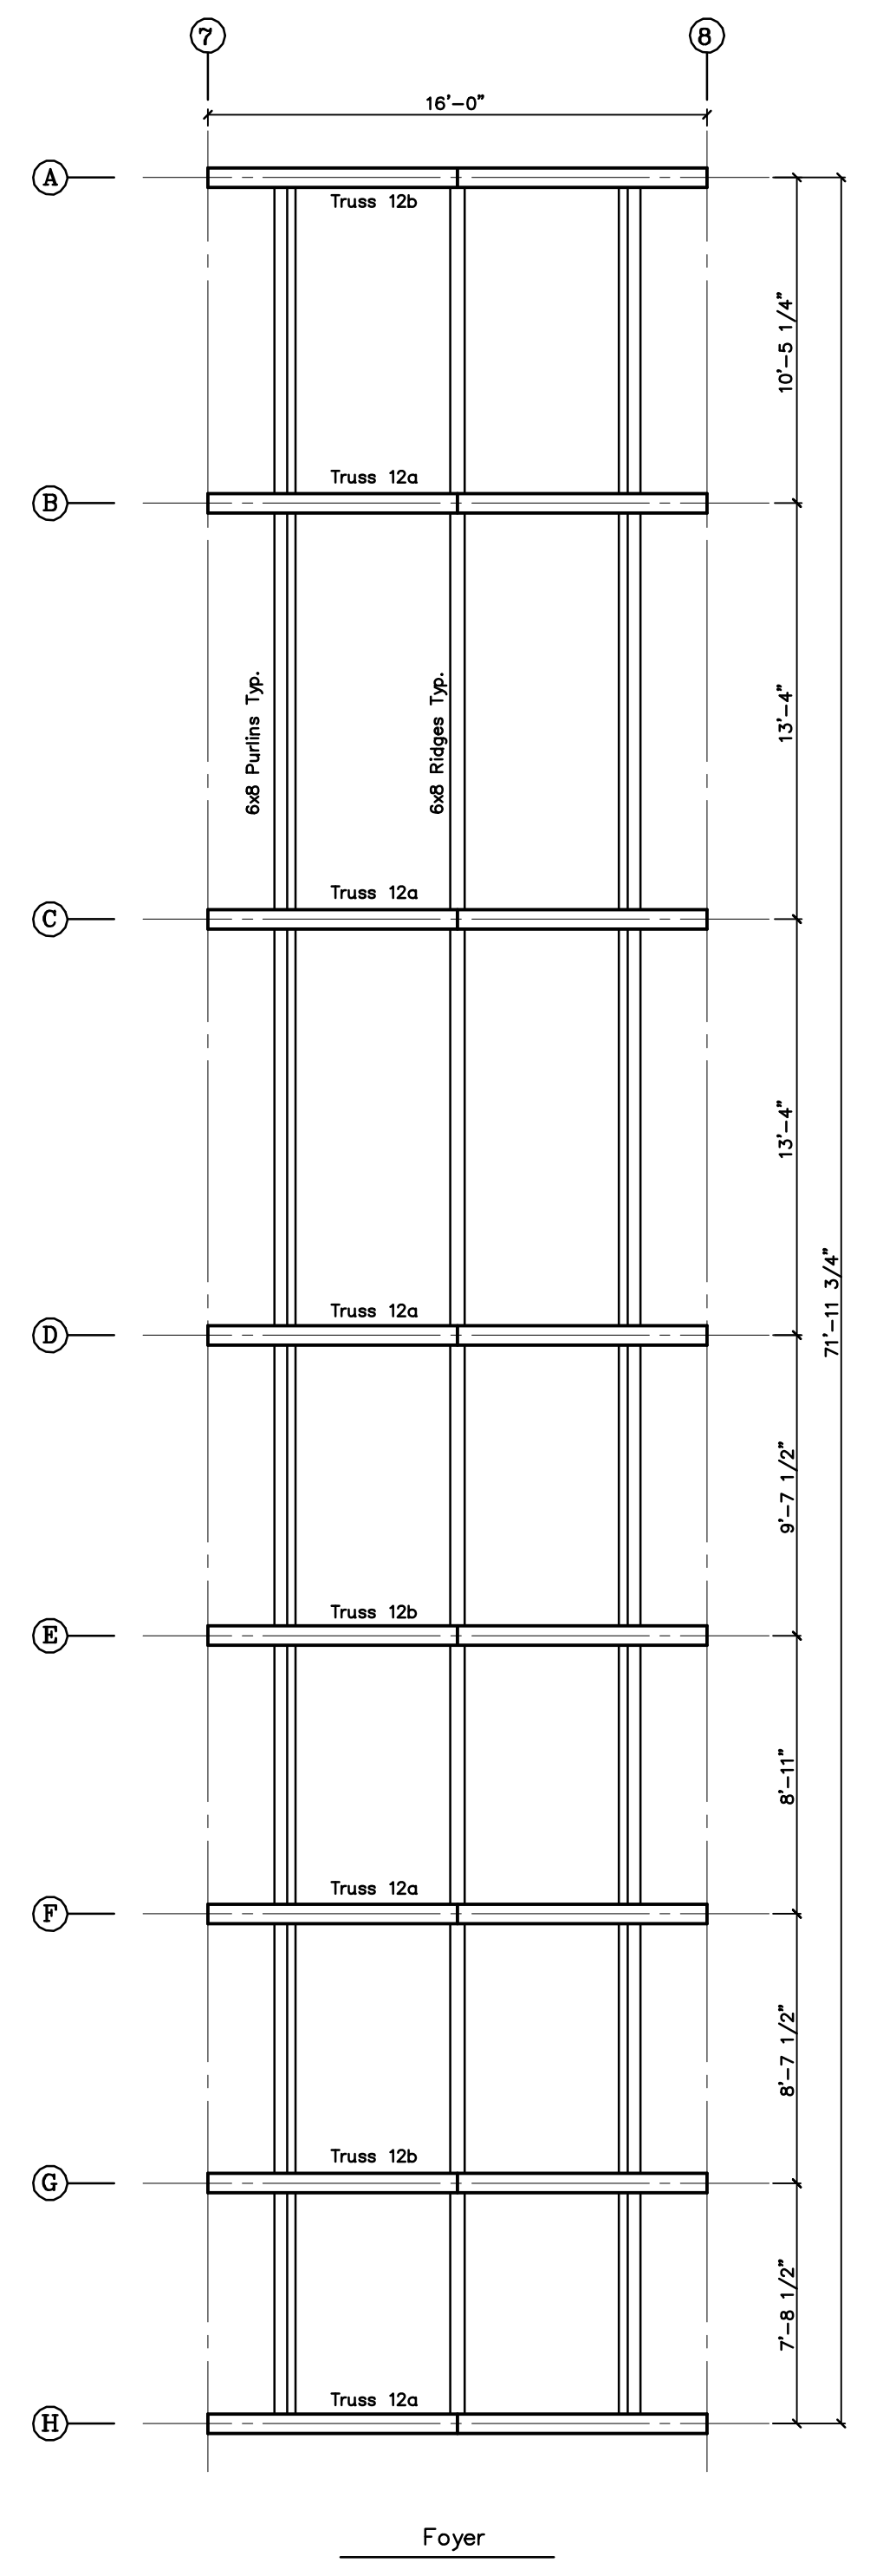

Foyer

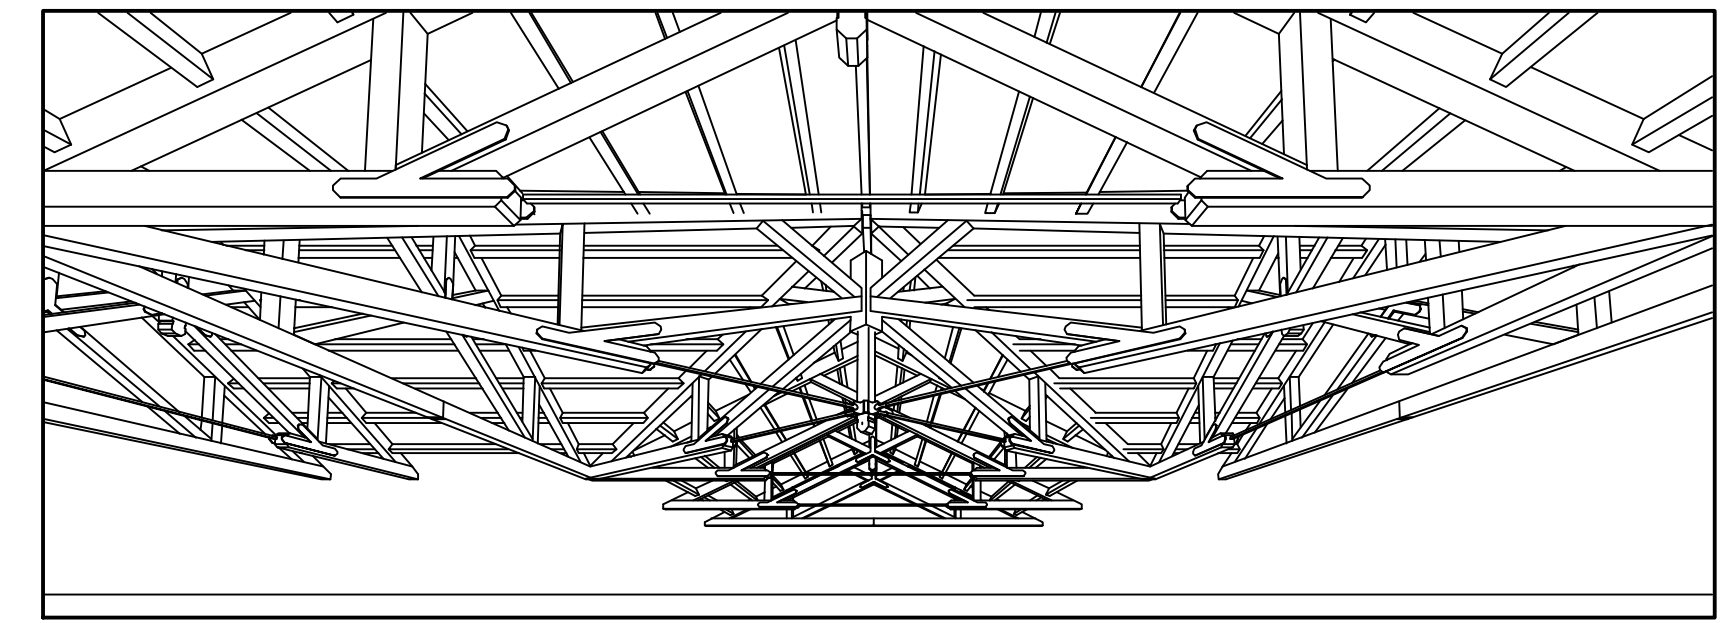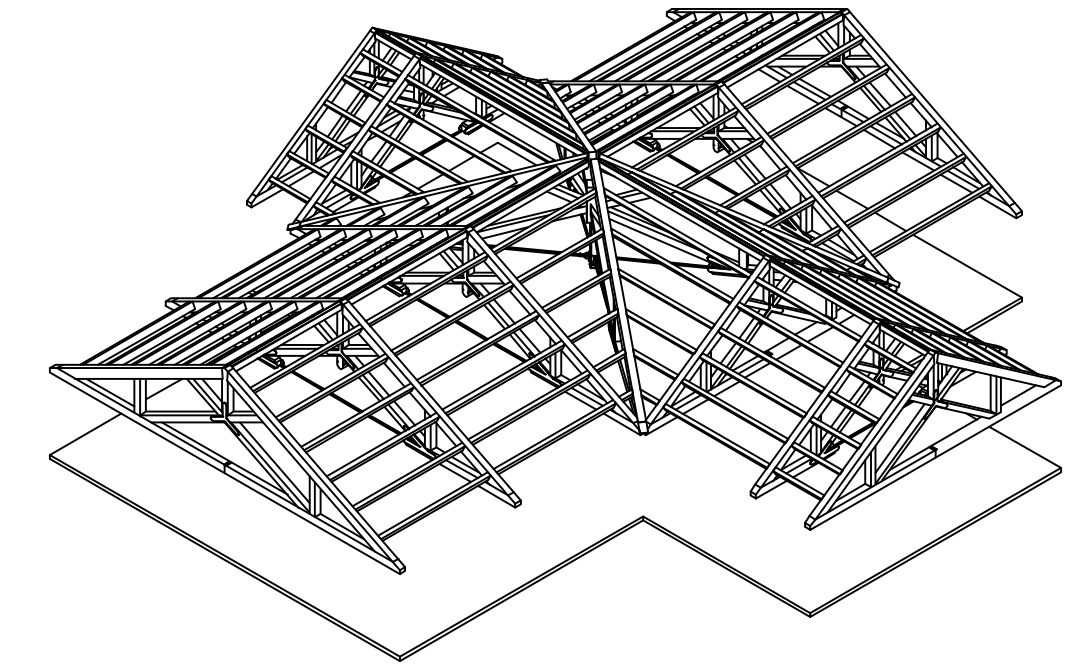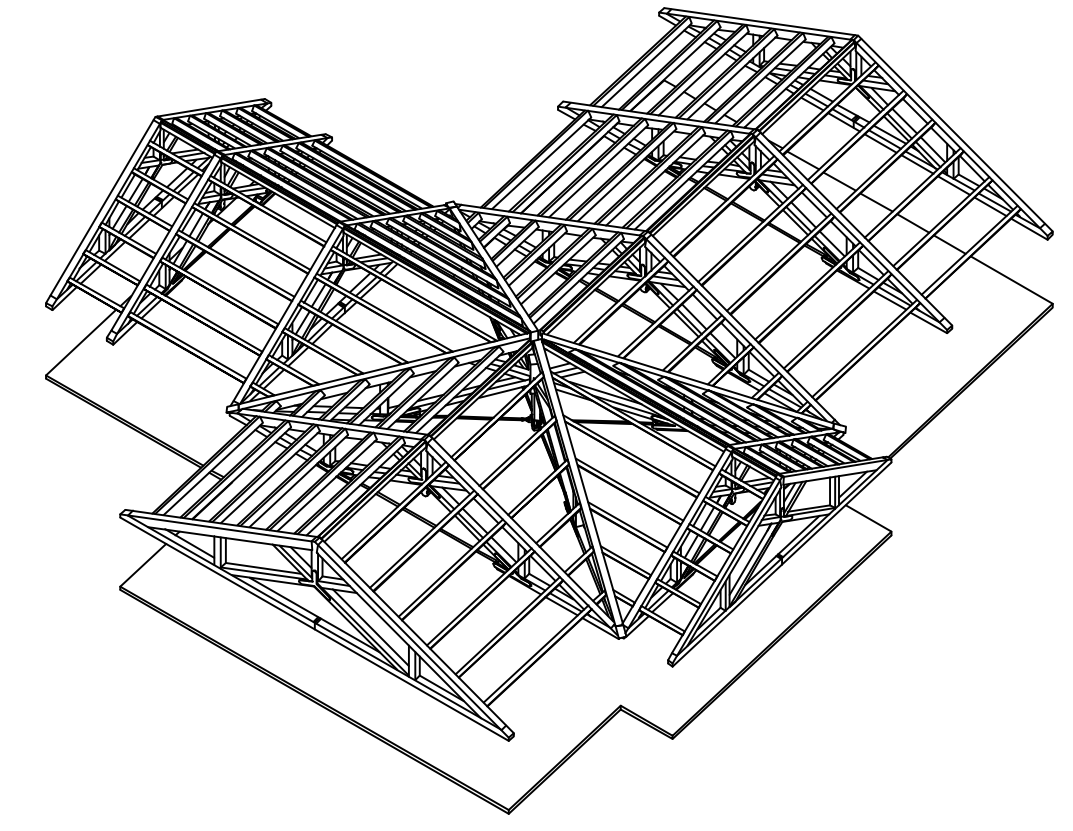

REVISIONS	BY
8/5/05	
9/20/05	
10/4/05	
11/1/05	PJZ

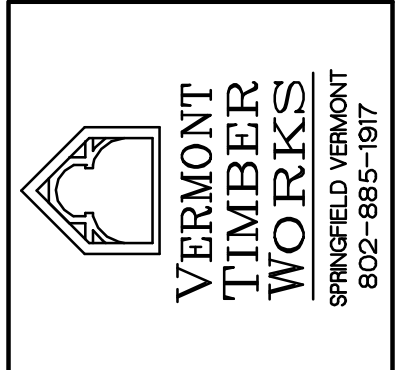

**SHOP DRAWINGS**  
 Roof Framing  
 Plan  
 Pool & Foyer

**PROJECT:** Wakenah Pool House  
 Timber Trusses  
 Salem, CT

DRAWN :	CHECKED :
D.F.	
DATE :	6/2/05
SCALE :	3/16" = 1'-0"
JOB NO. :	
SHEET	
F-1	
OF	SHEETS