
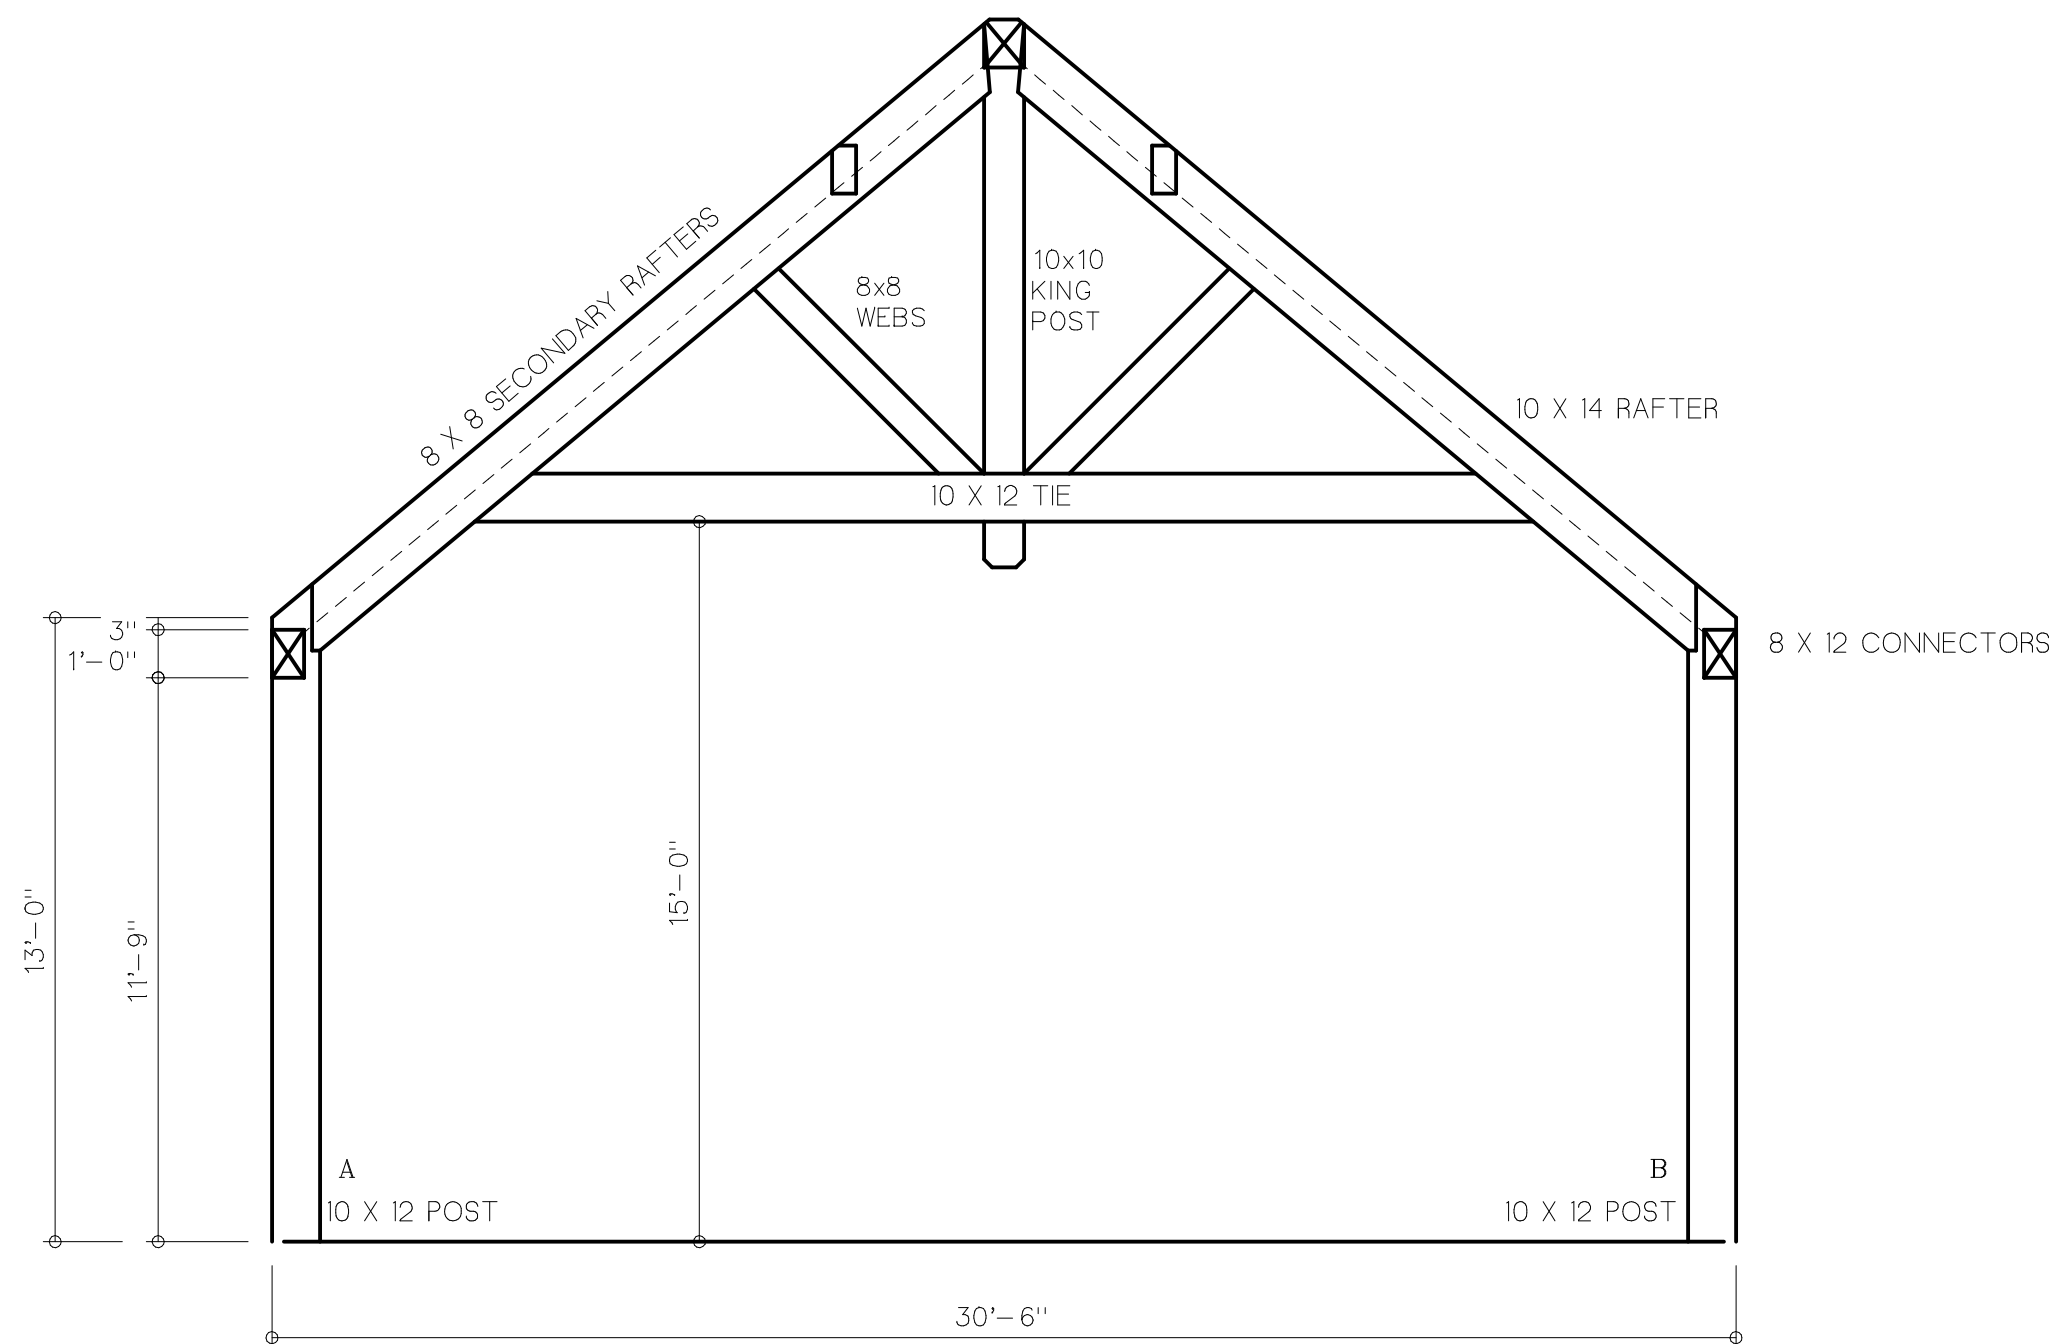
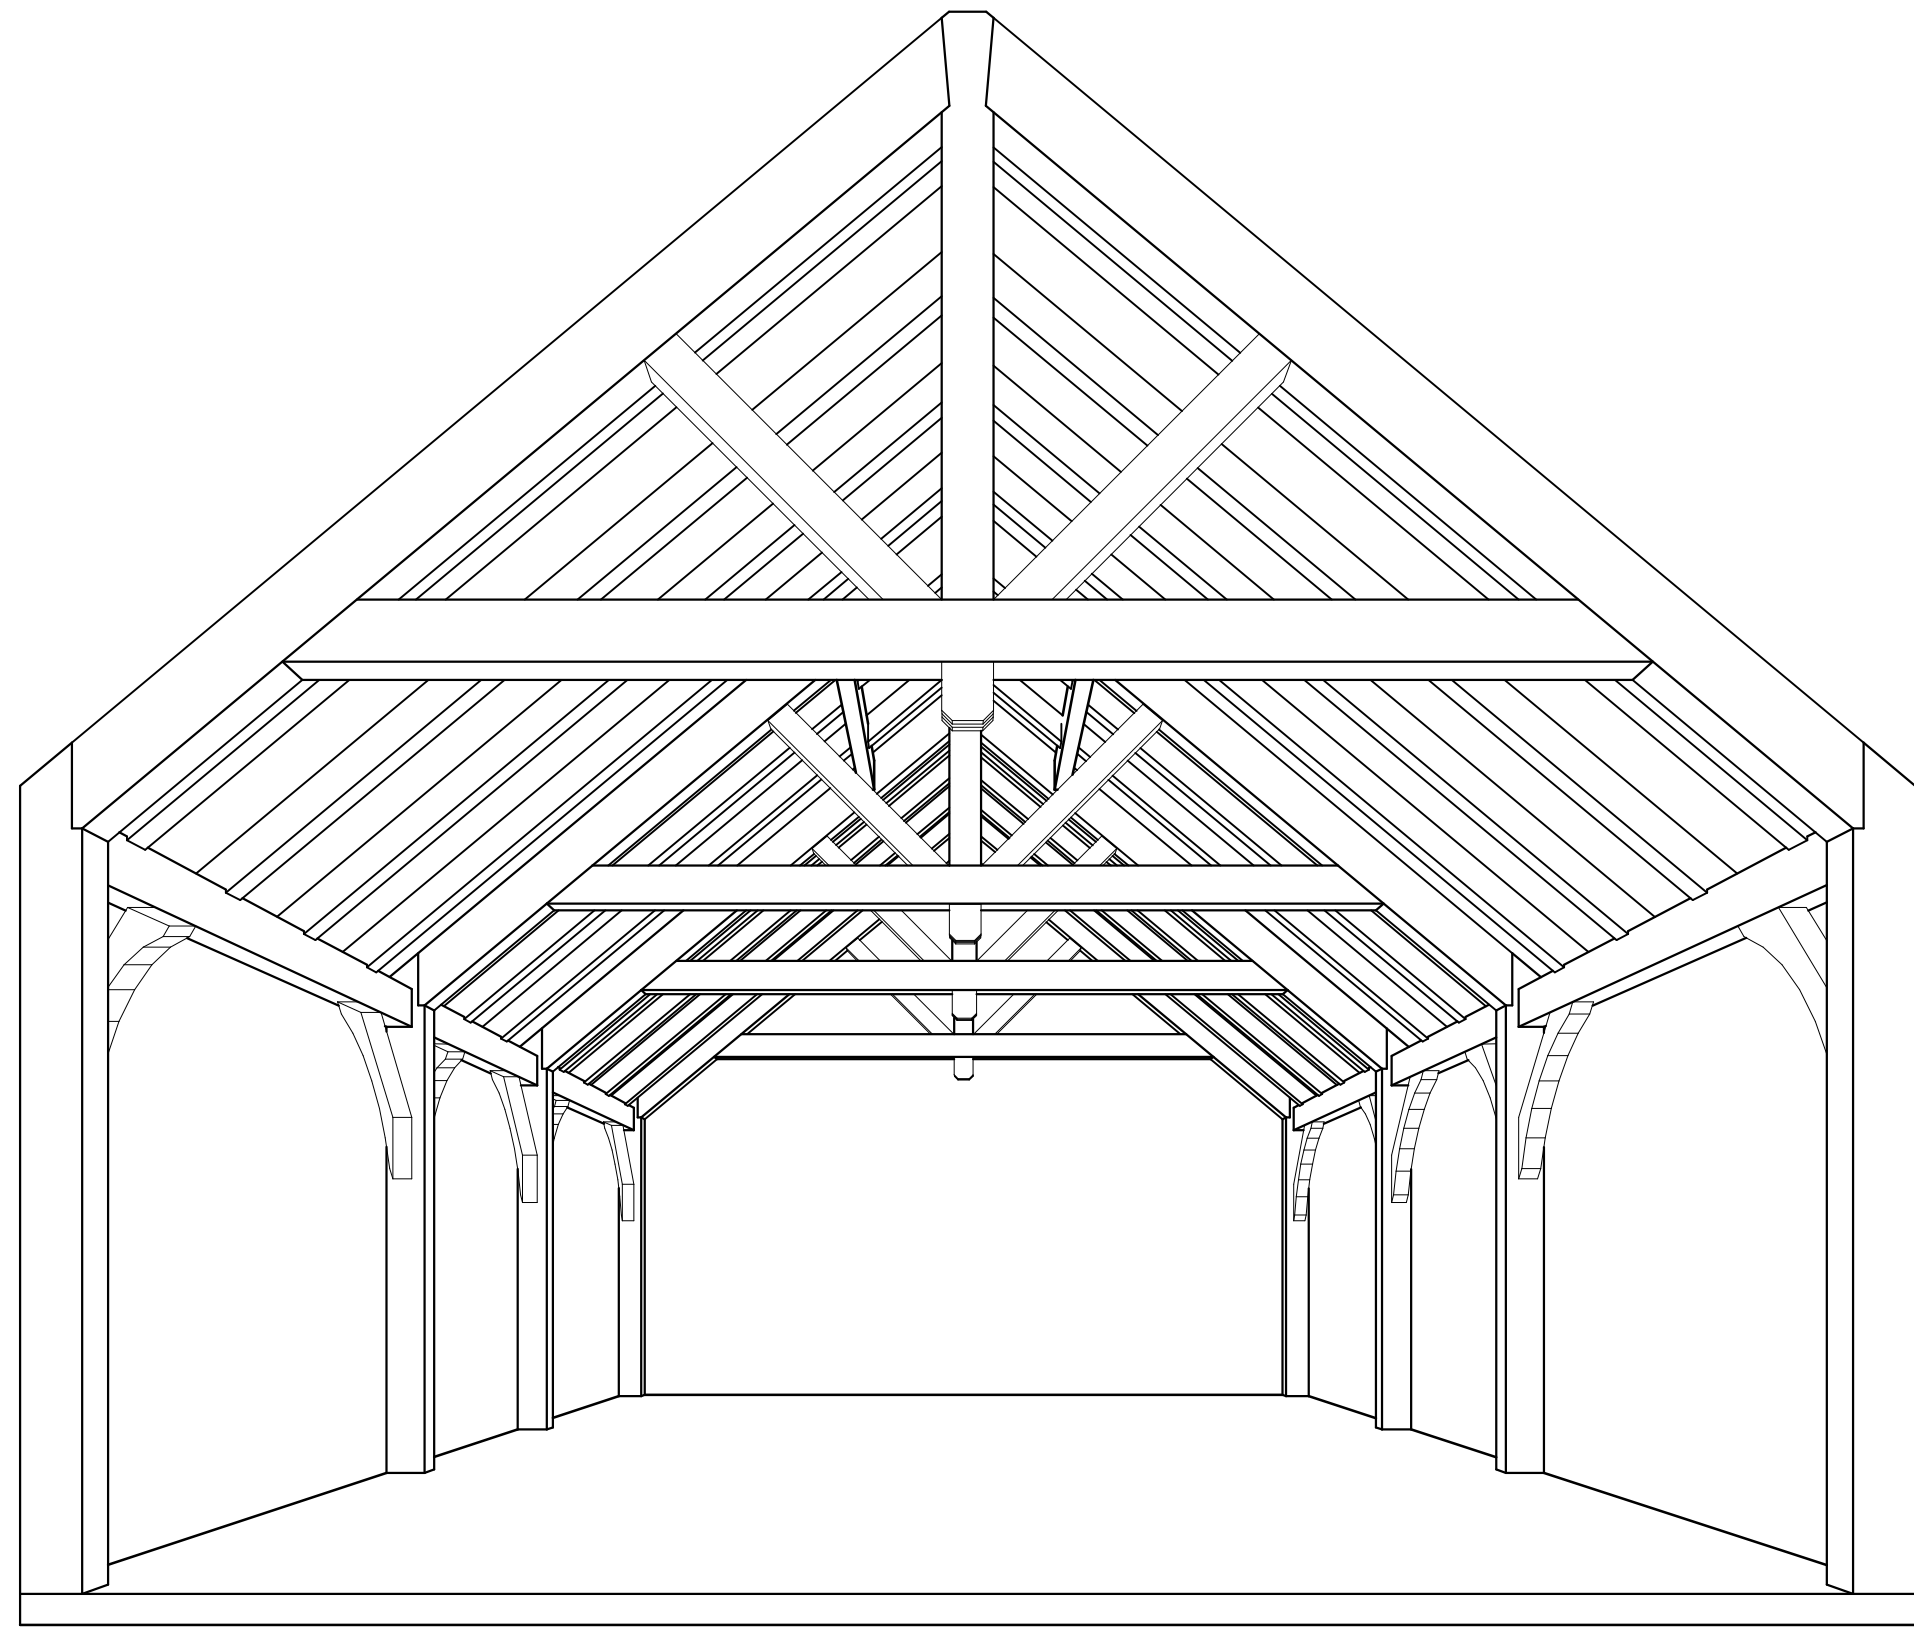
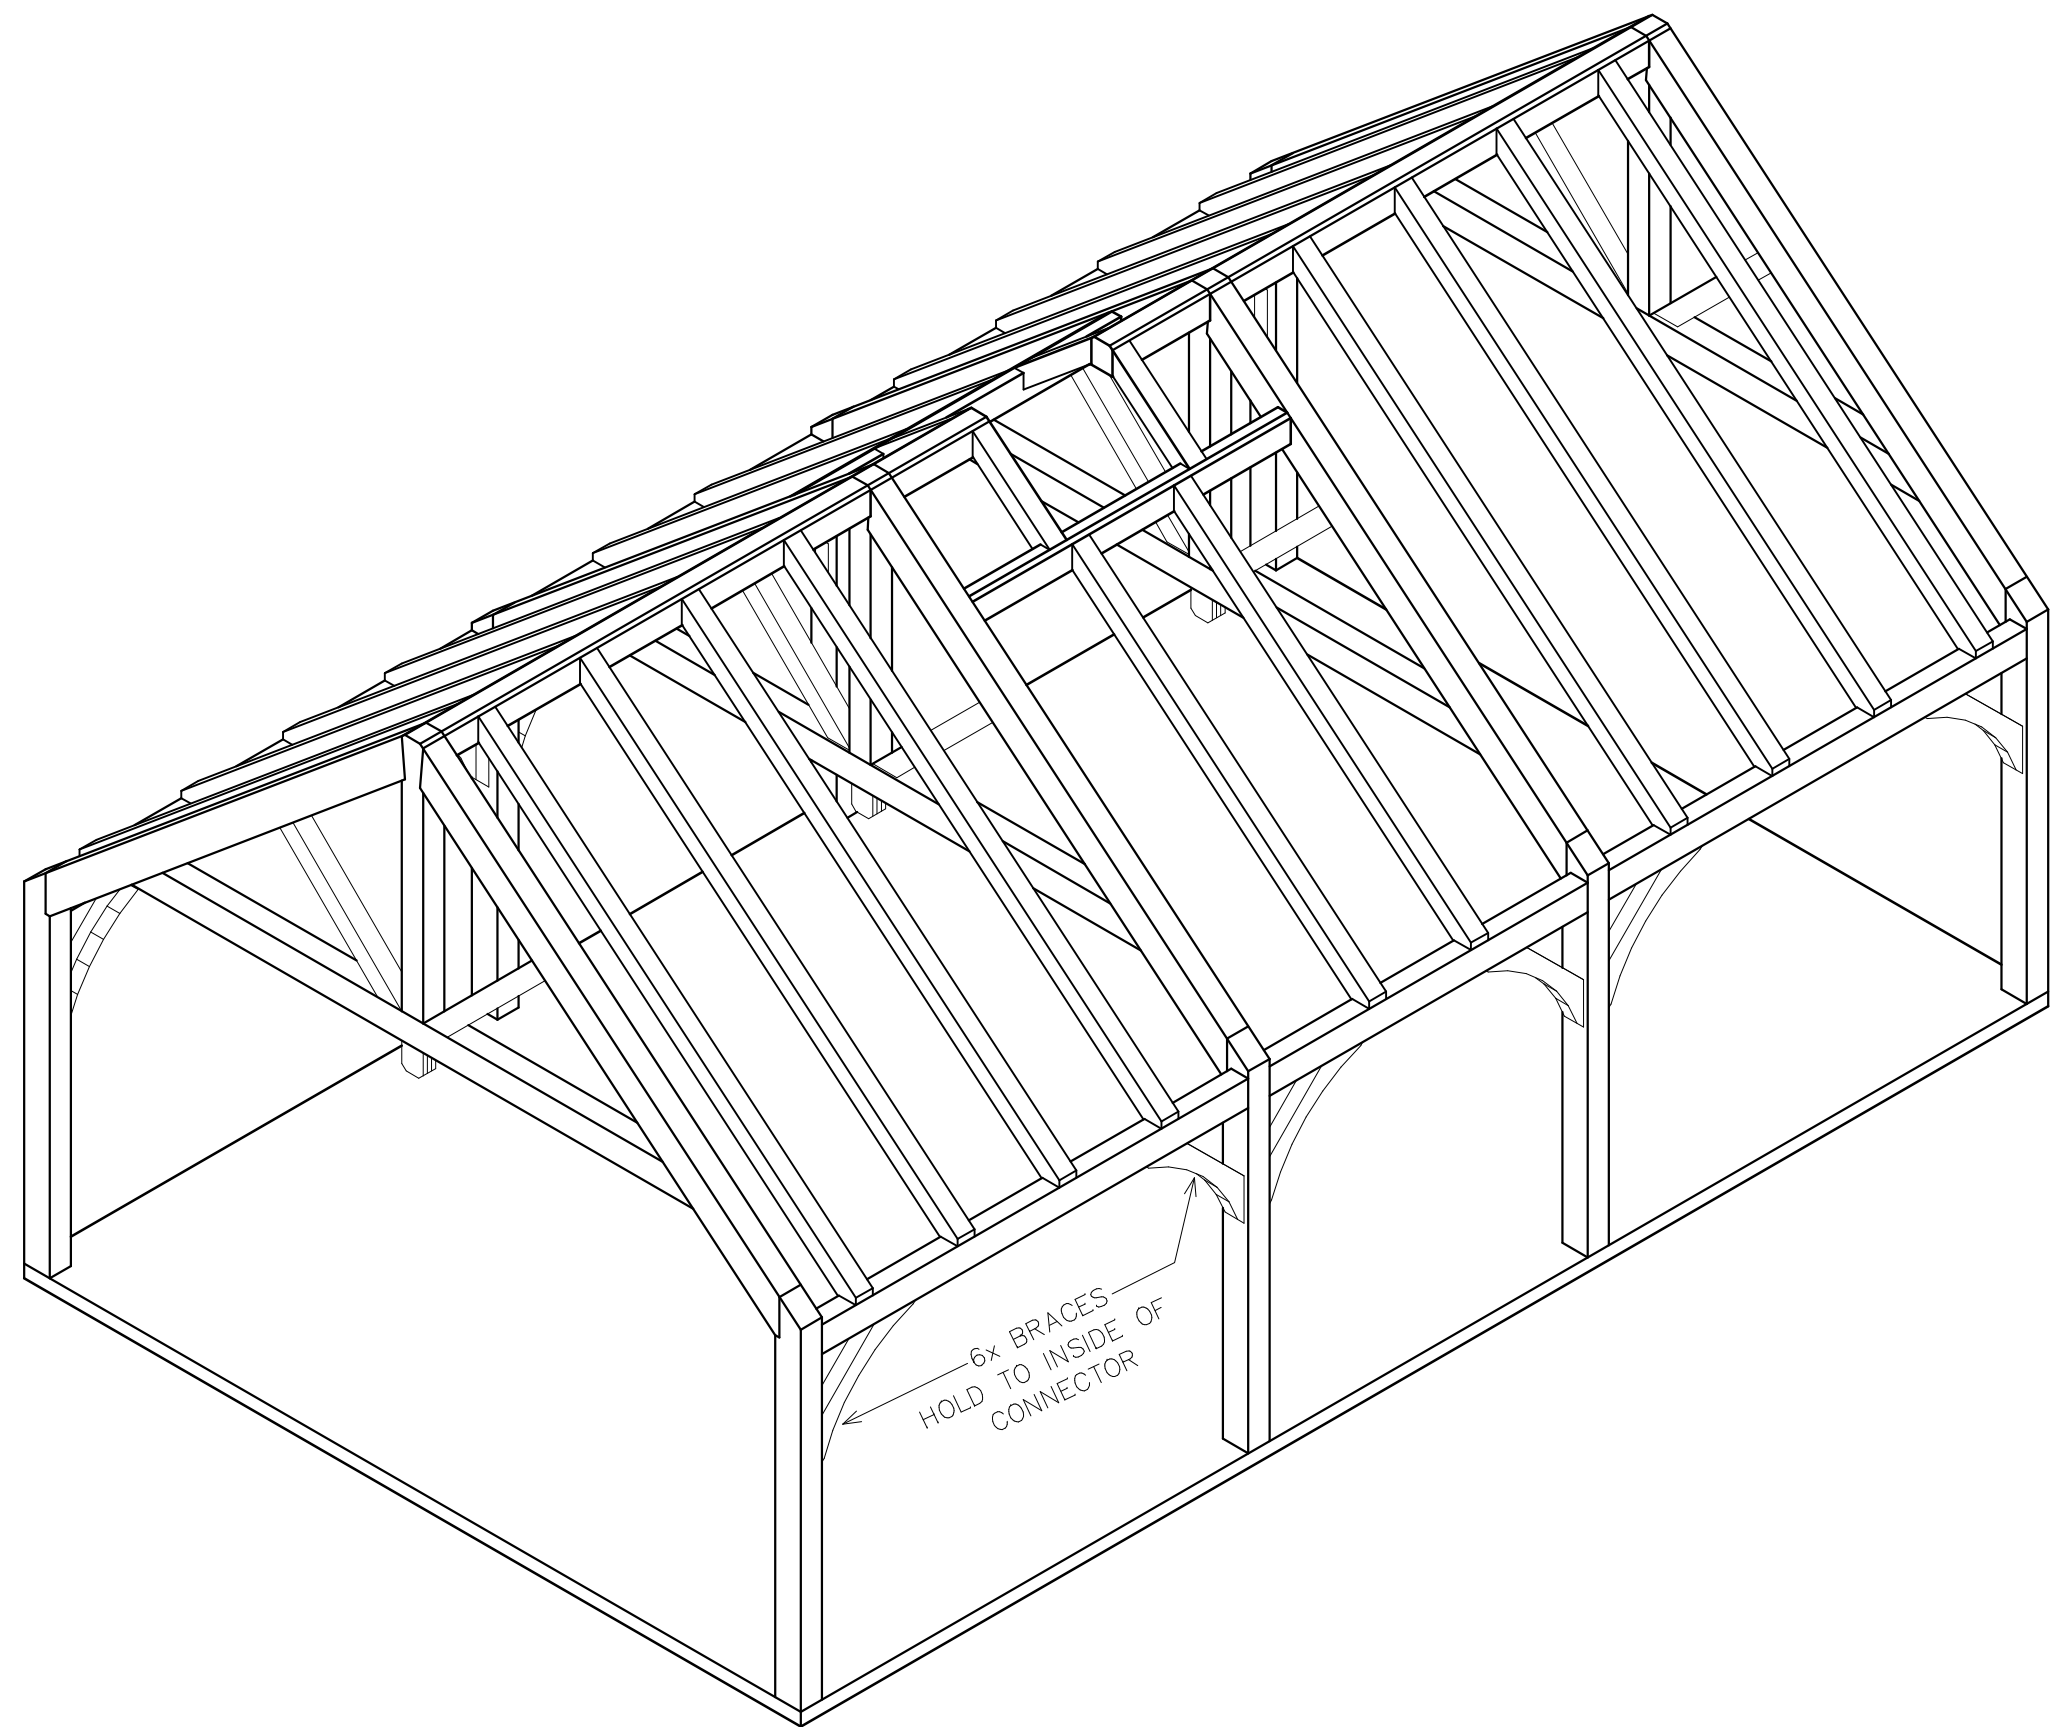


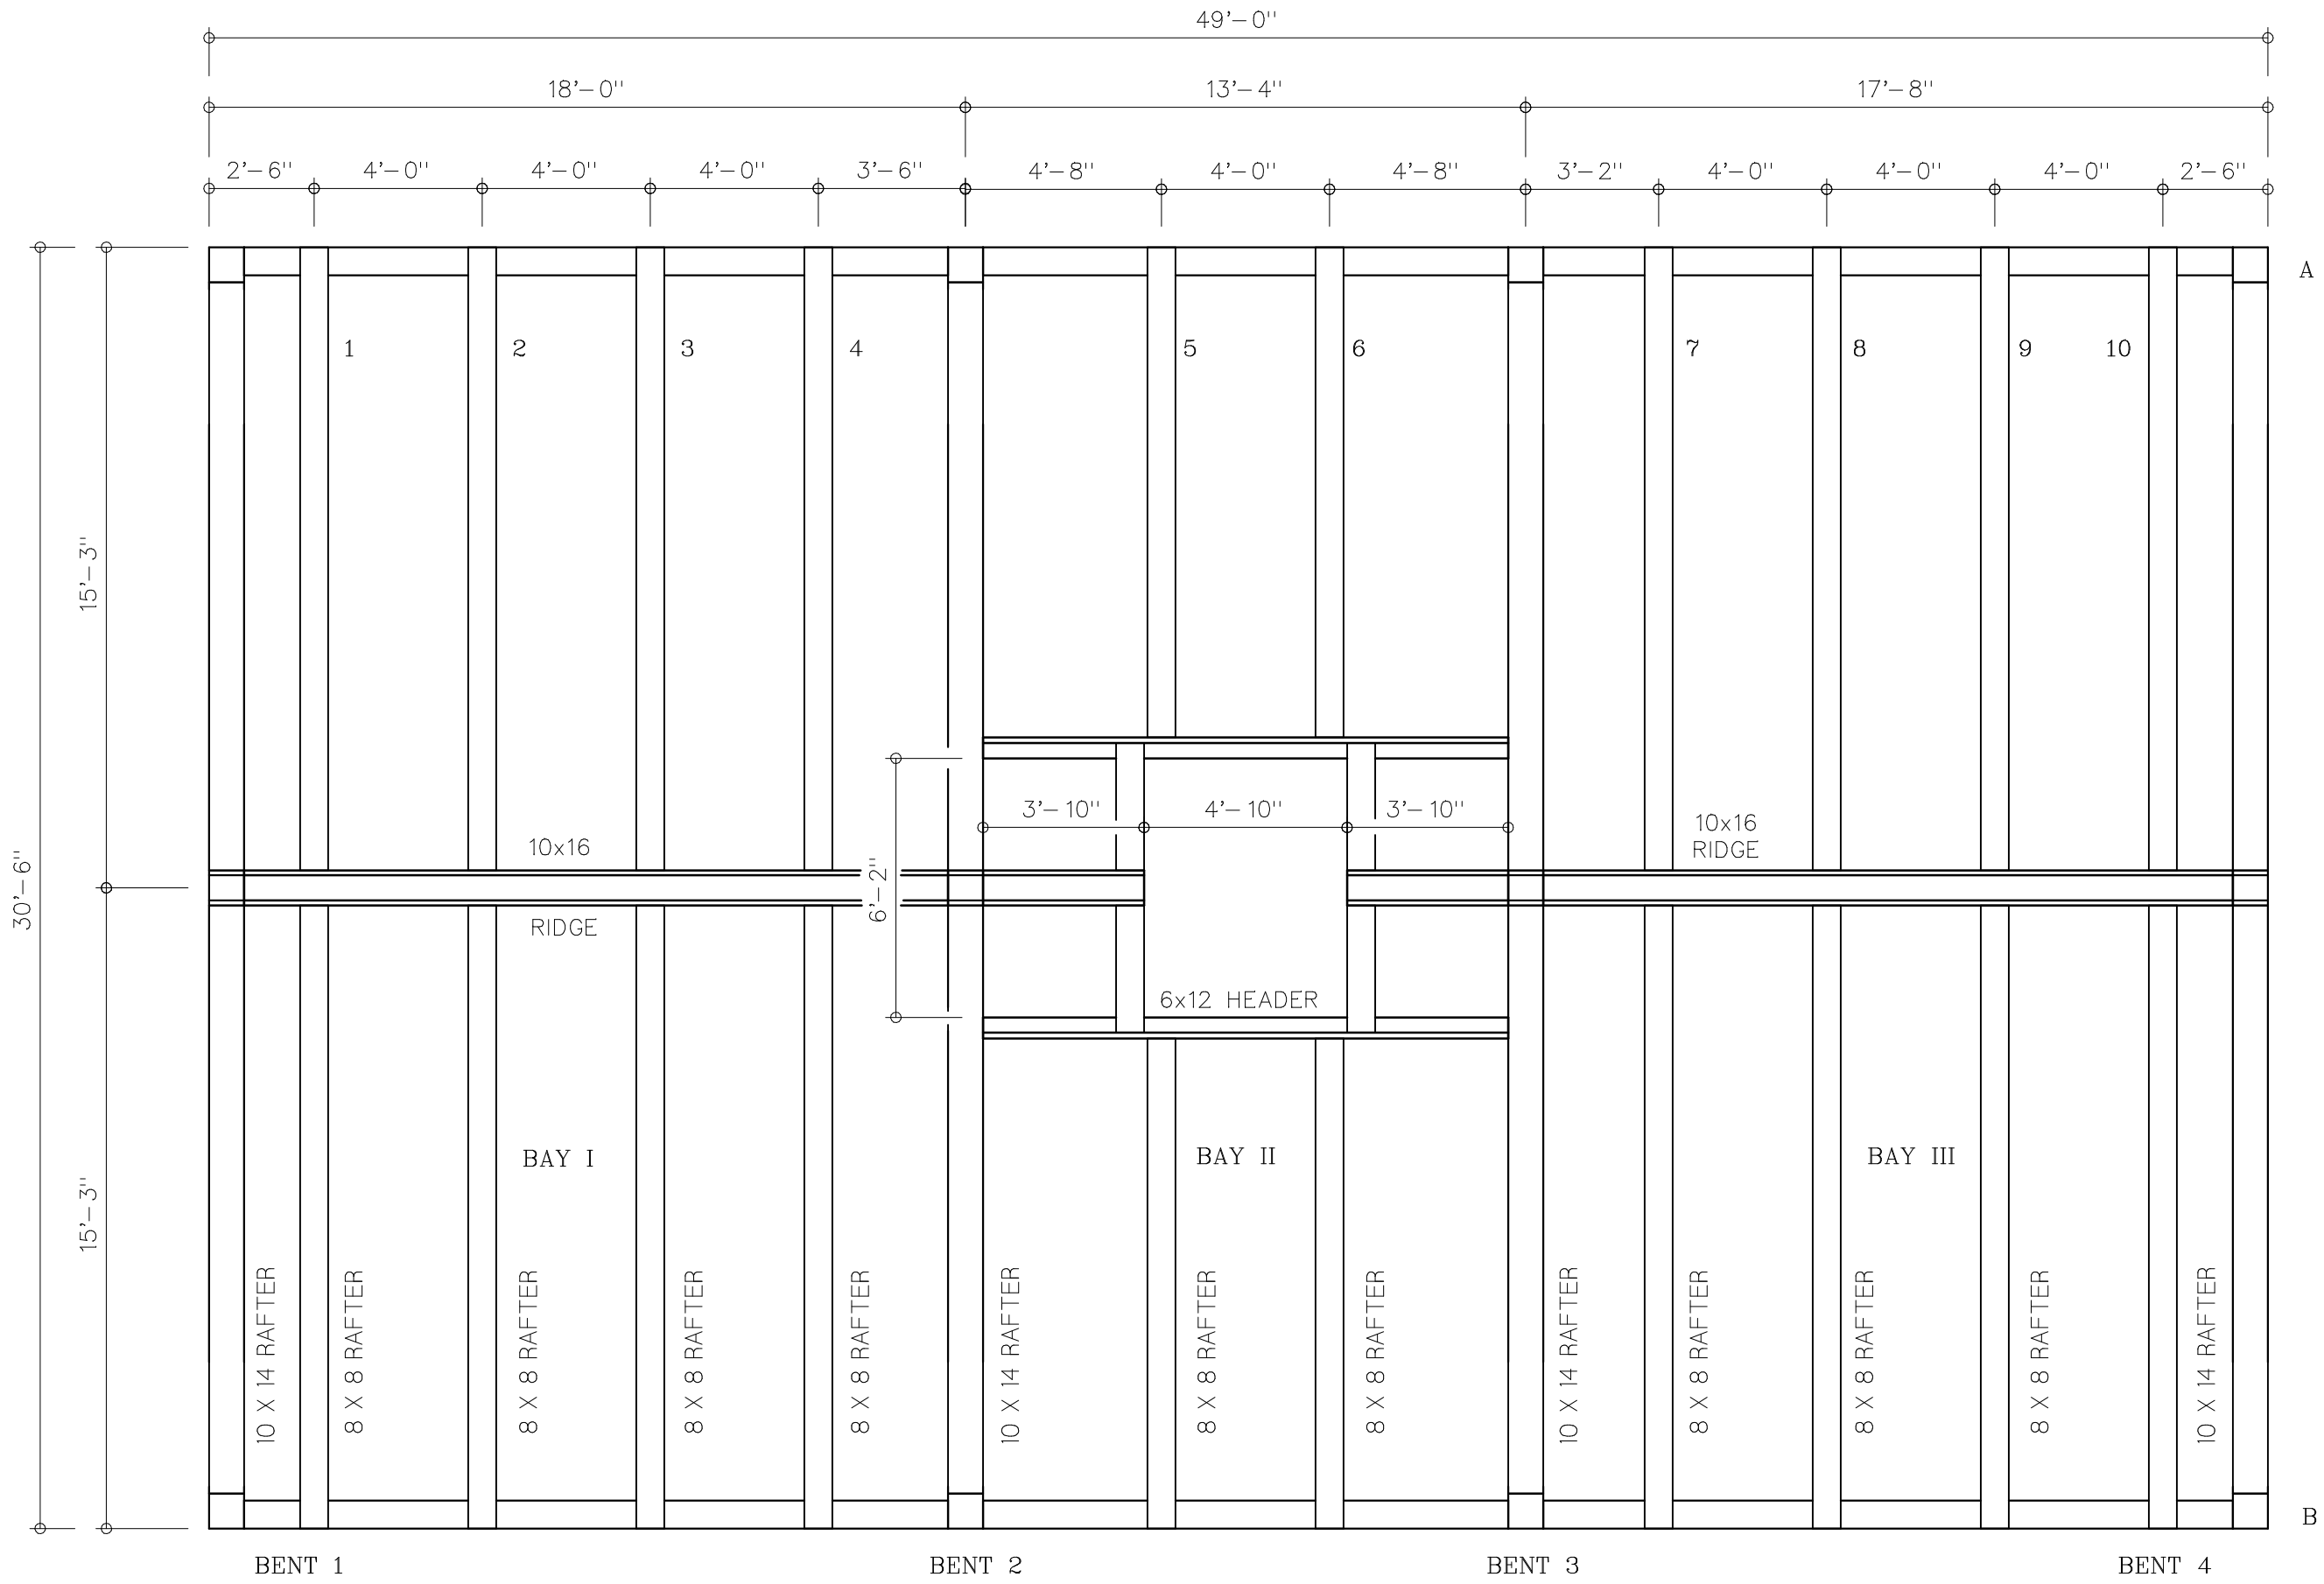

SHOP DRAWINGS
PERSPECTIVES

PROJECT: HAWTHORN SUITES

DRAWN :	CHECKED :
D.F.	
DATE :	11/1/97
SCALE :	1/4"=1'-0"
JOB NO. :	
SHEET	
F-1	
OF	SHEETS