



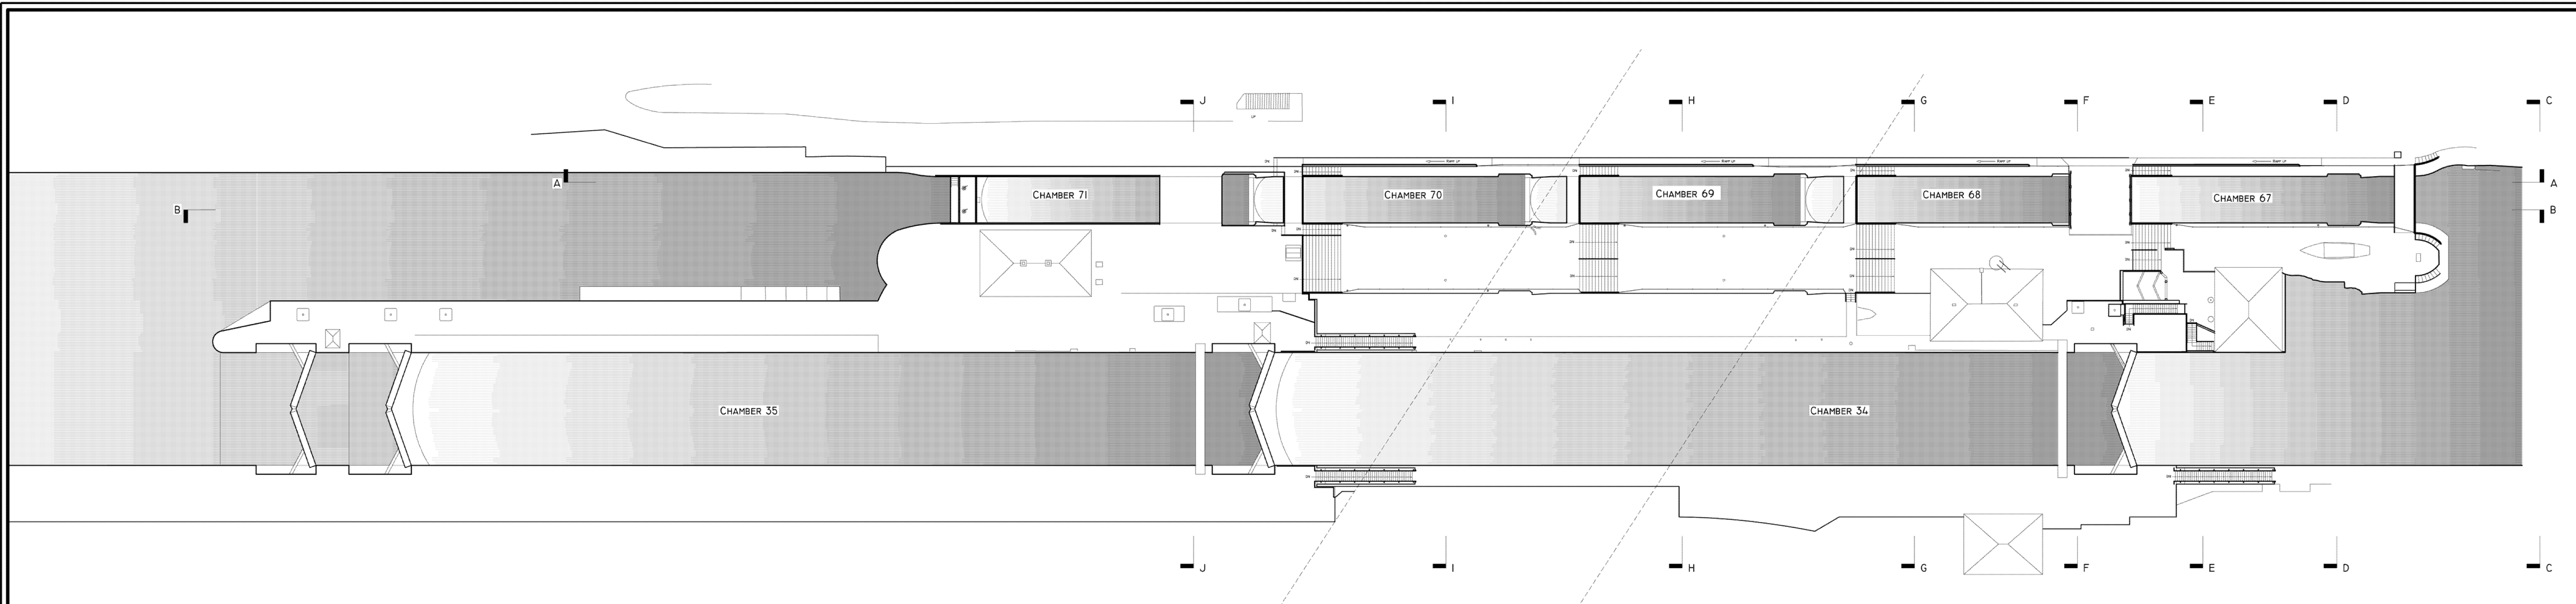

SITE PLAN

SCALE: 1/32 = 1'-0" 0 5 10 20 50


METERS 1:384 0 5 10 15

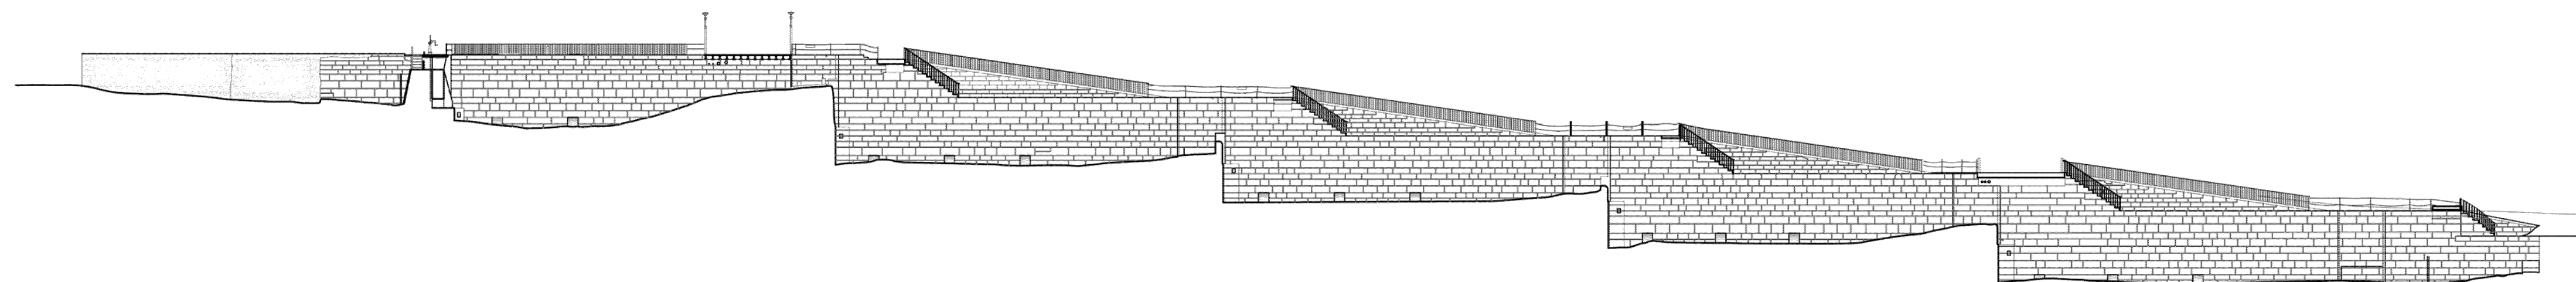

SECTION A-A LOOKING AT NORTH WALL

SCALE: 1/32 = 1'-0" 0 5 10 20 50

METERS 1:384 0 5 10 15

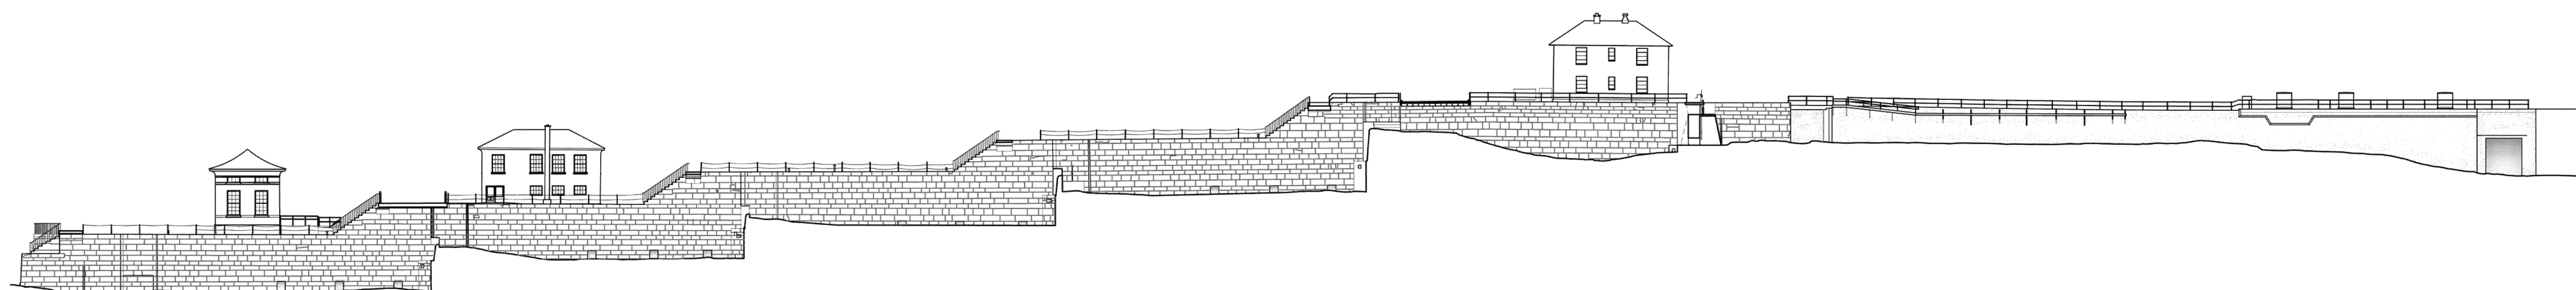

SECTION B-B LOOKING AT SOUTH WALL

SCALE: 1/32 = 1'-0" 0 5 10 20 50

METERS 1:384 0 5 10 15