




● ELV. TOP OF PLYWOOD
 522'-7" + 2"
 ● ELV. TOP OF TIMBER TRUSS
 521'-4 3/8"

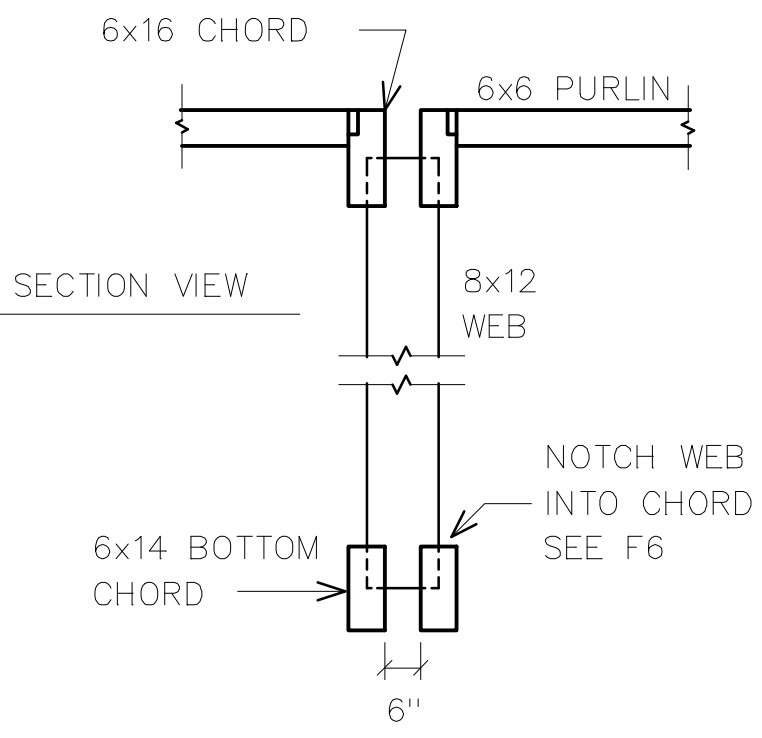


● ELV. TOP OF STEEL
 507'-0"
 ● ELV. TOP OF EAVE
 506'-4 3/4" 9 11/16"
 TOP OF R.O. 8 11/16"

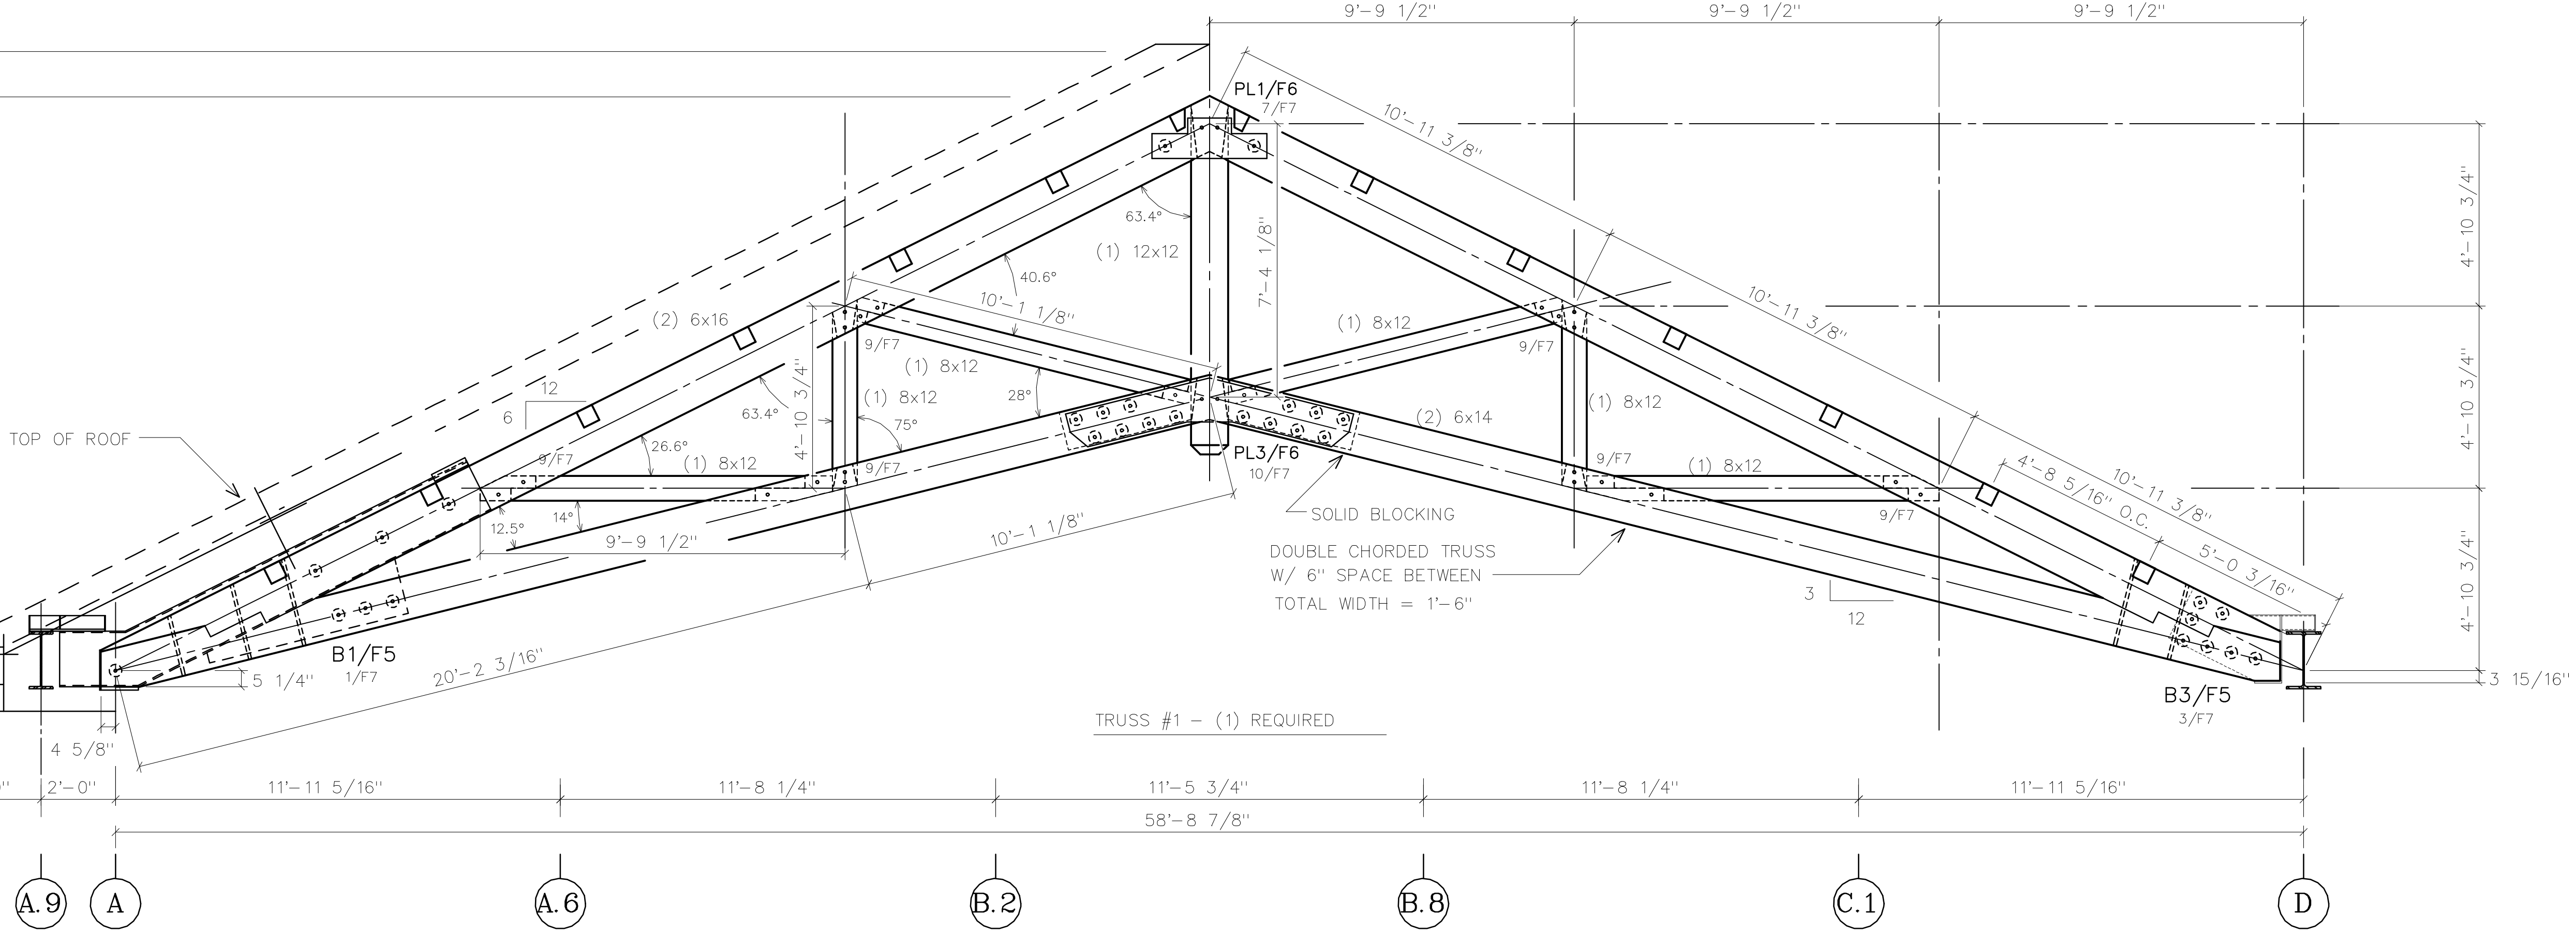


● ELV. TOP OF PLYWOOD
 522'-7" + 2"
 ● ELV. TOP OF TIMBER TRUSS
 521'-4 3/8"

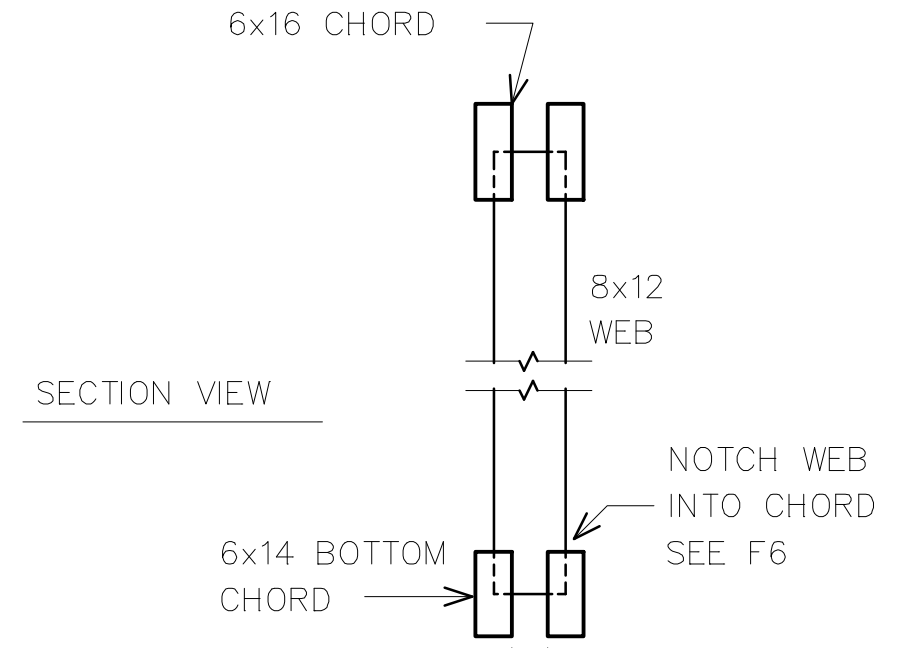

● ELV. TOP OF SEAT
 507'-5"
 ● ELV. TOP OF STEEL
 507'-0"
 ● ELV. TOP OF STEEL
 506'-7 3/4"

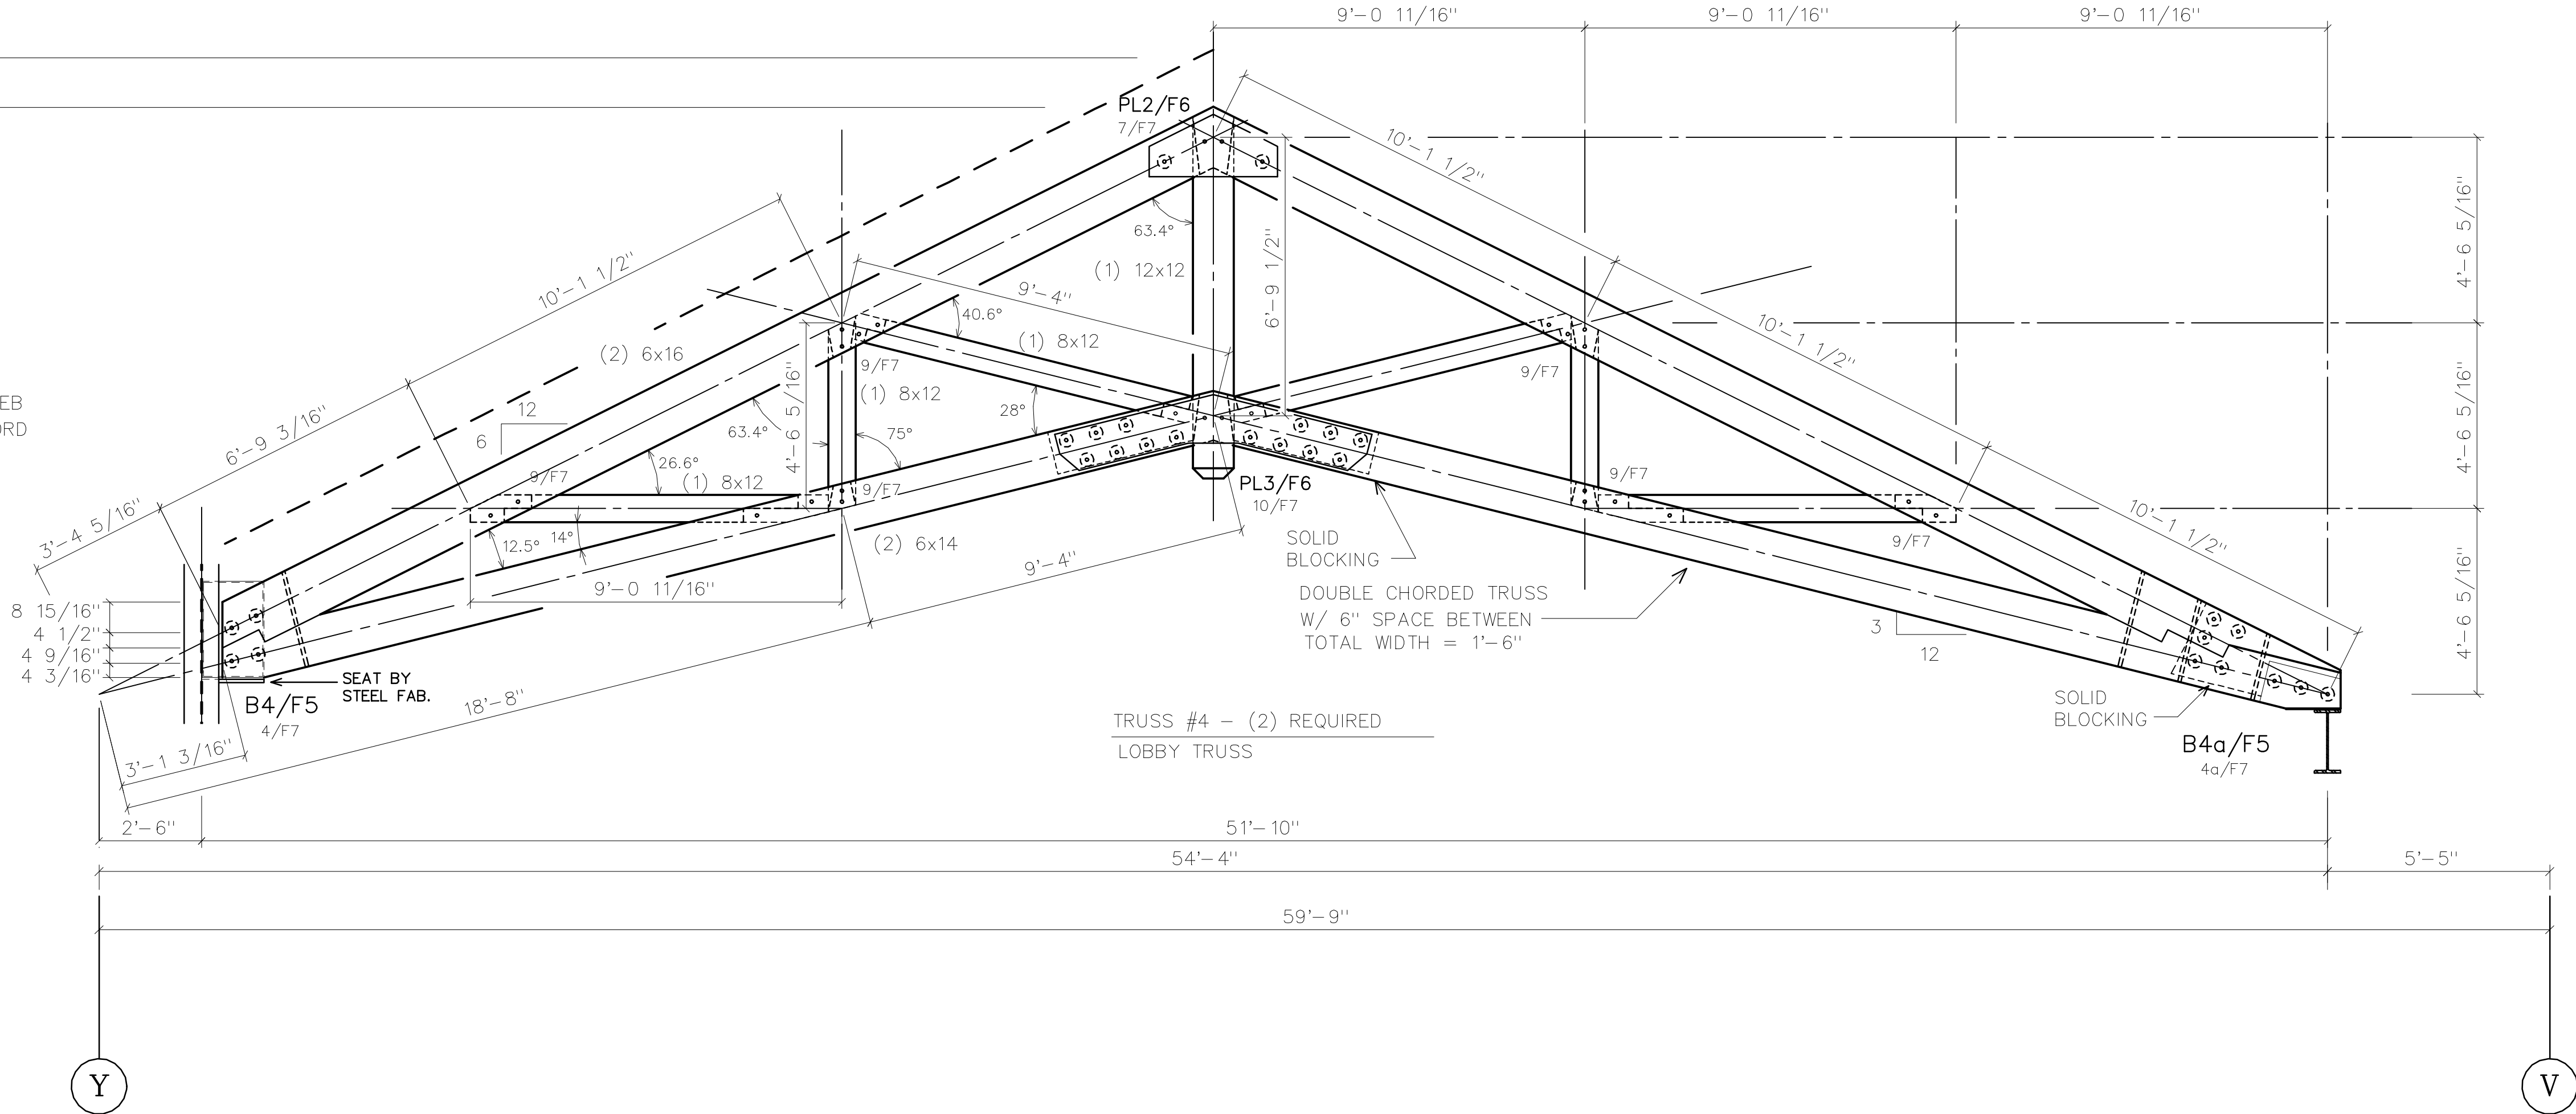

REVISIONS	BY
11/2/99	
12/10/99	

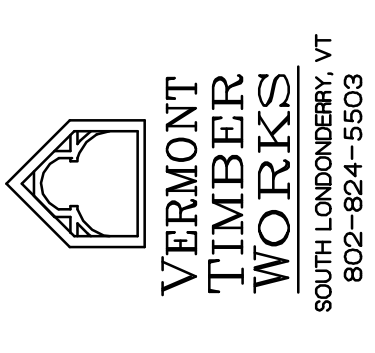

SHOP DRAWINGS
 TRUSS LAYOUTS
 1 & 4

PROJECT: CITIGROUP EXECUTIVE
 ANNEX
 ARMONK, NEW YORK

DRAWN : D.F.	CHECKED :
DATE : 10/25/99	
SCALE : 3/8" = 1'-0"	
JOB NO. :	
SHEET	
F-2	
OF	SHEETS