


| REVISIONS | BY |
|-----------|----|
| 2/16/98 | |
| 3/29/98 | |
| 4/14/98 | |

VERMONT
TIMBER
WORKS
SOUTH LONDONDERRY, VT
802-824-3505

SHOP DRAWINGS
BENT DETAILS

PROJECT: HAWTHORN SUITES

| | |
|--------------------|-----------|
| DRAWN : | CHECKED : |
| D.F. | |
| DATE : 11/1/97 | |
| SCALE : 1/2"=1'-0" | |
| JOB NO. : | |
| SHEET | |
| F-2 | |
| OF | SHEETS |

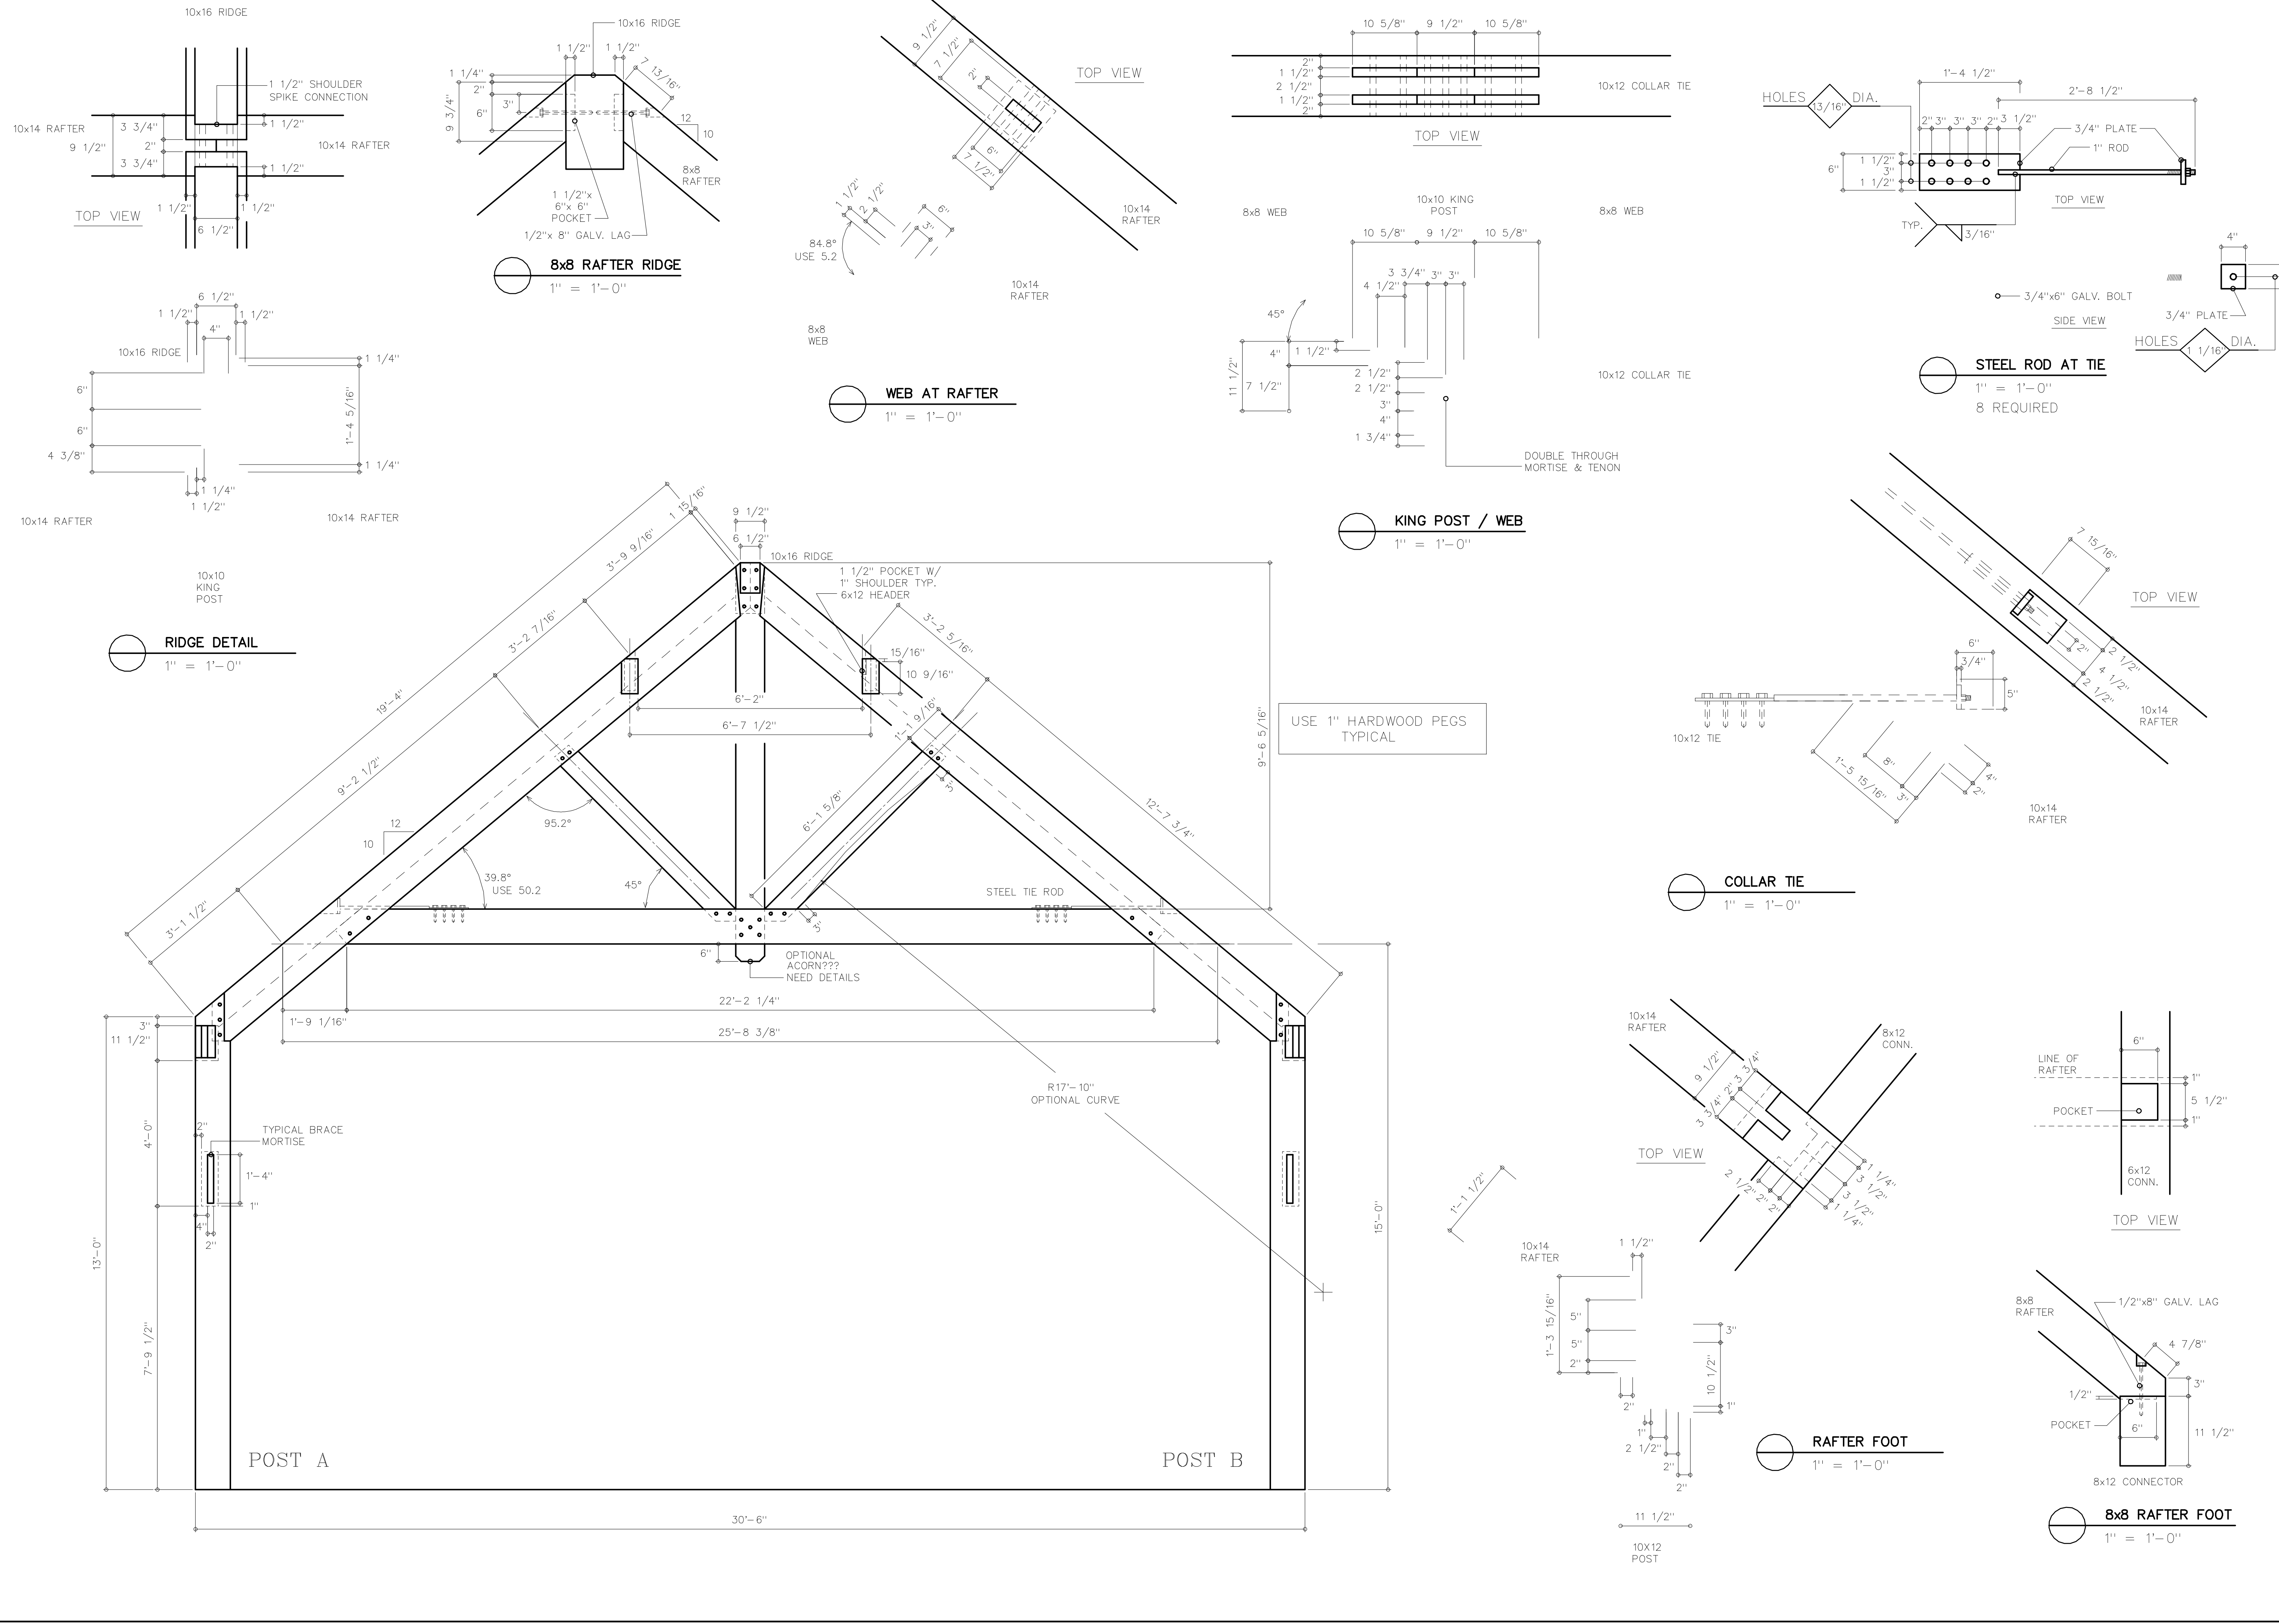

OF SHEETS