


RAFTER AT BENT 2, POST A

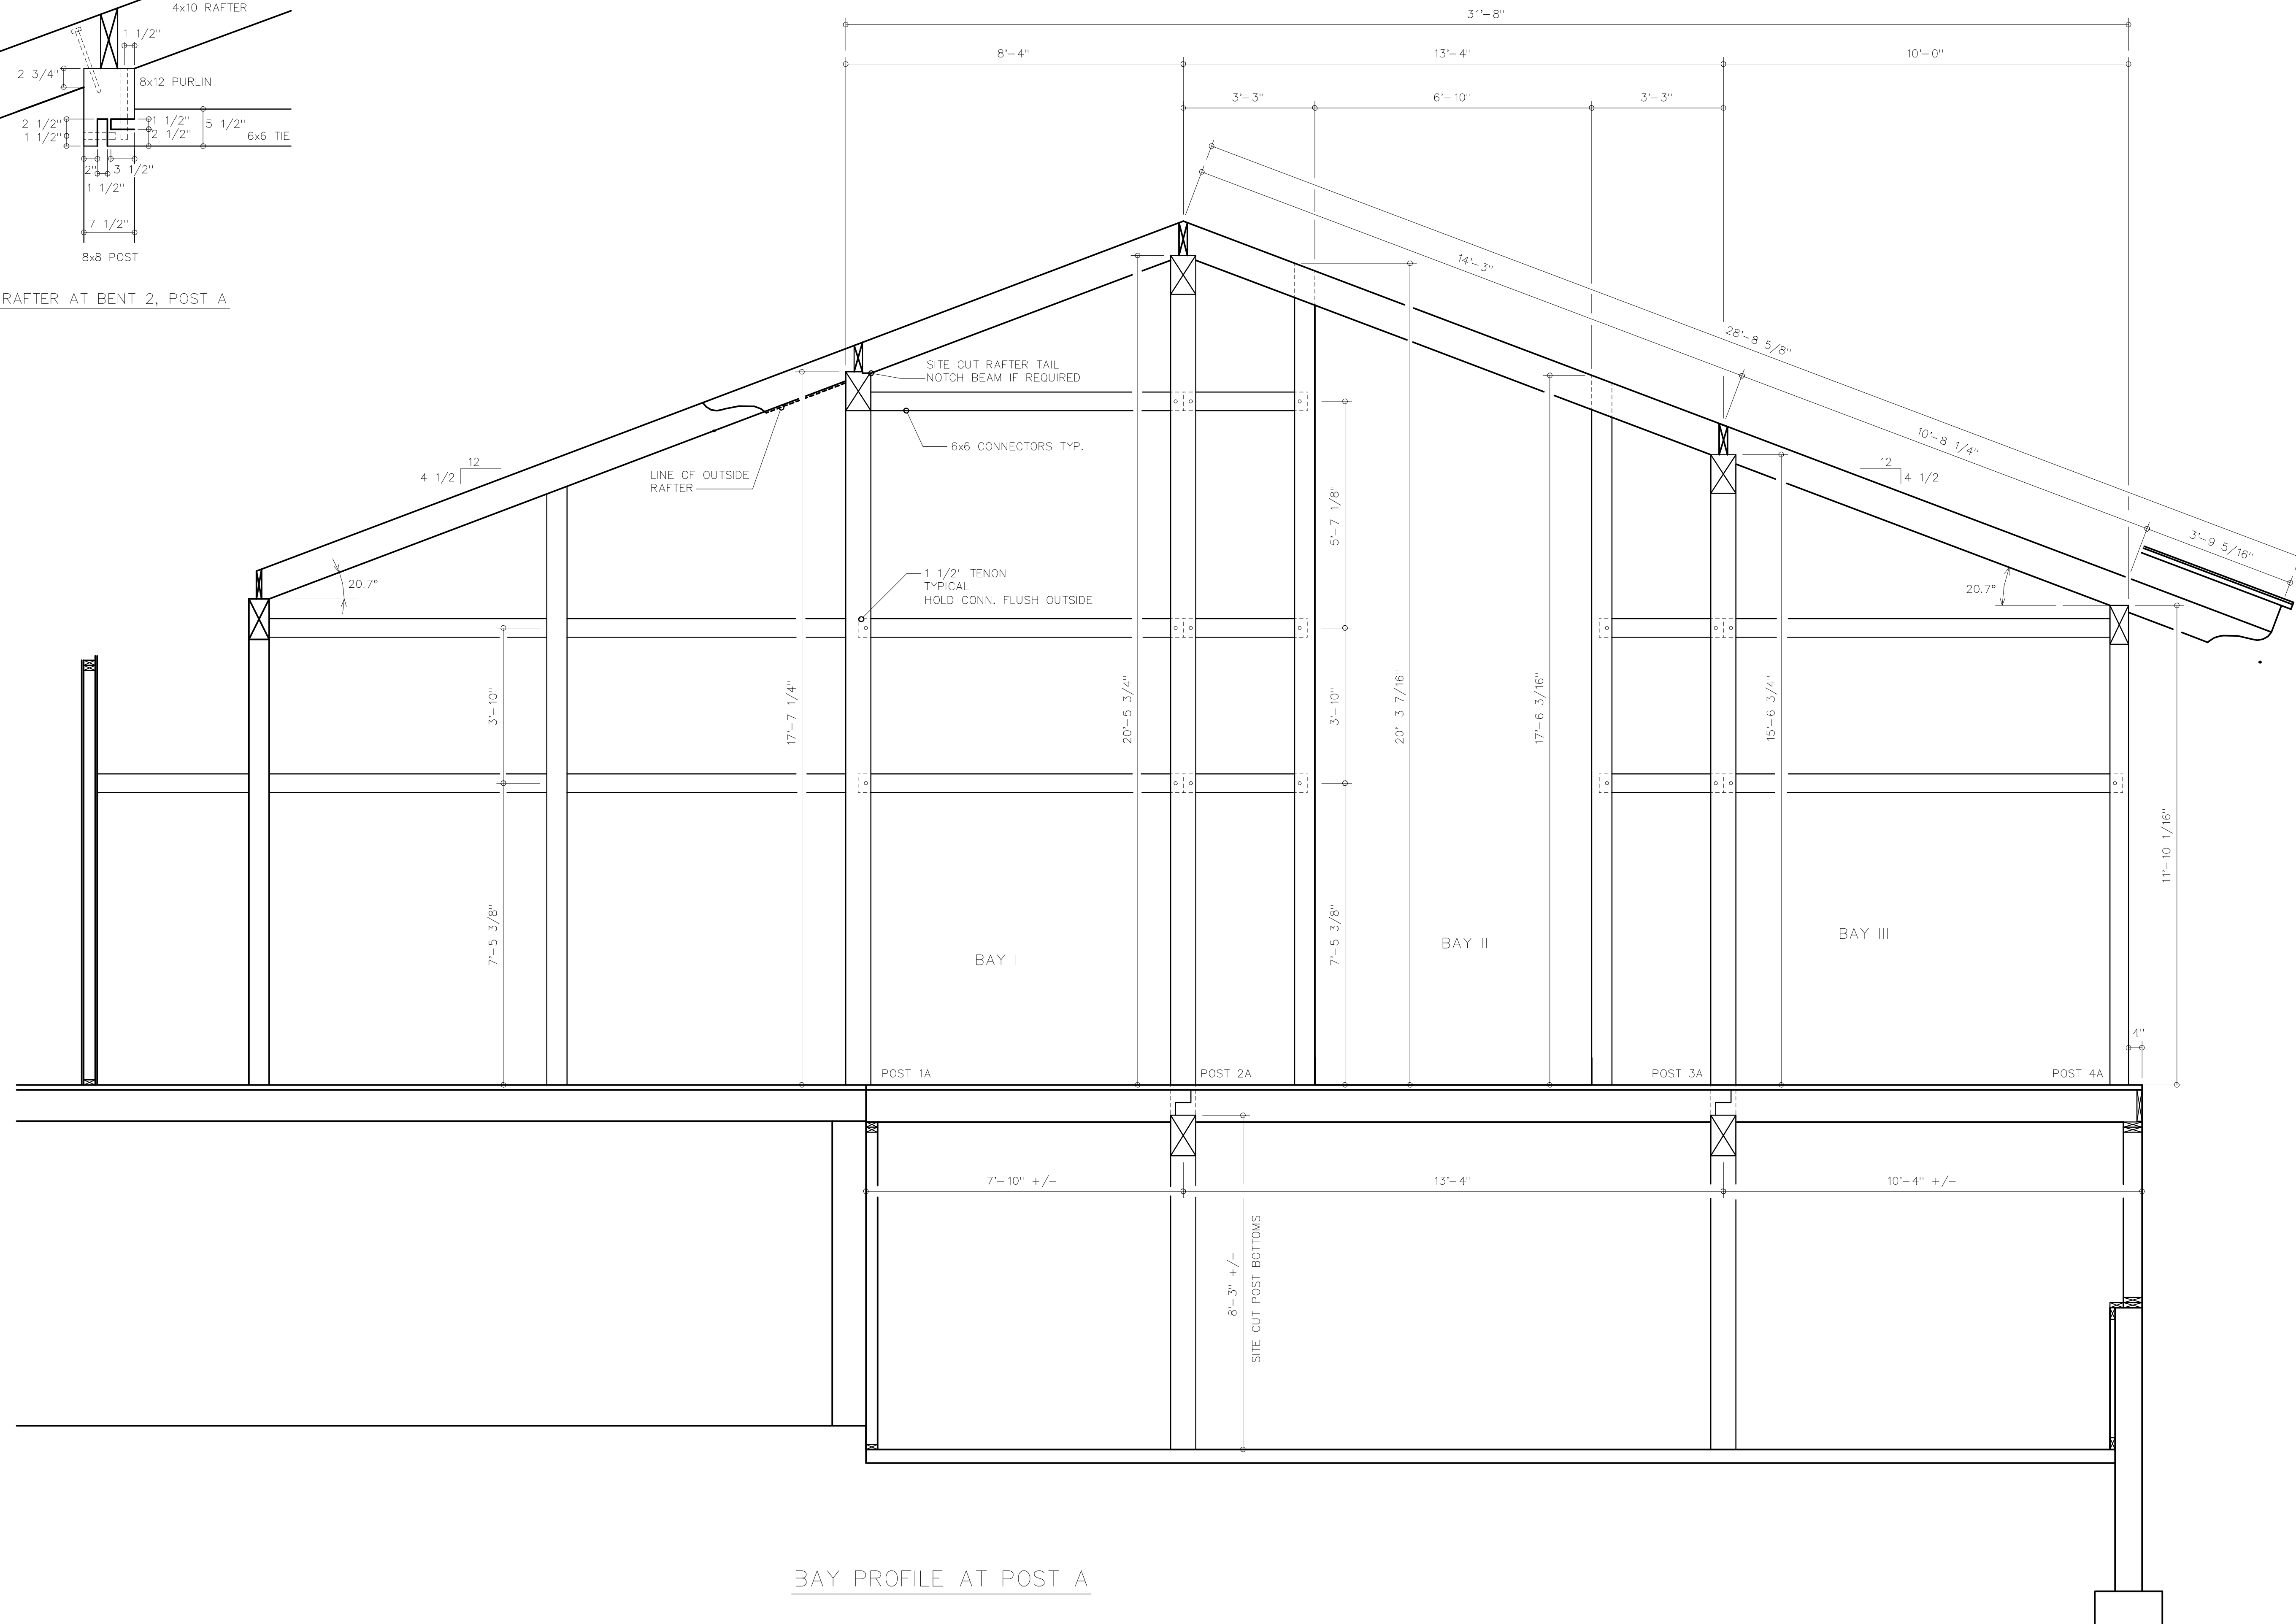

BAY PROFILE AT POST A

REVISIONS	BY
1/26/98	

Friant & Keller
BUILDERS, INC.
SOUTH LONDONDERRY, VT
802-824-5503

BAY PROFILE AT POST A

**PROJECT: JONES RESIDENCE
WINHALL, VERMONT**

DRAWN : D.F.	CHECKED :
DATE : 11/1/97	
SCALE : 1/2" = 1'-0"	
JOB NO. :	
SHEET	
F-6	
OF	SHEETS