

Cupola Roof Framing


Cupola Floor  
ELV. = 507'-0"

Platform  
ELV. = 498'-6"

Eave  
ELV. = 495'-0"

Storage  
ELV. = 490'-0"


Main Level  
ELV. = 480'-0"

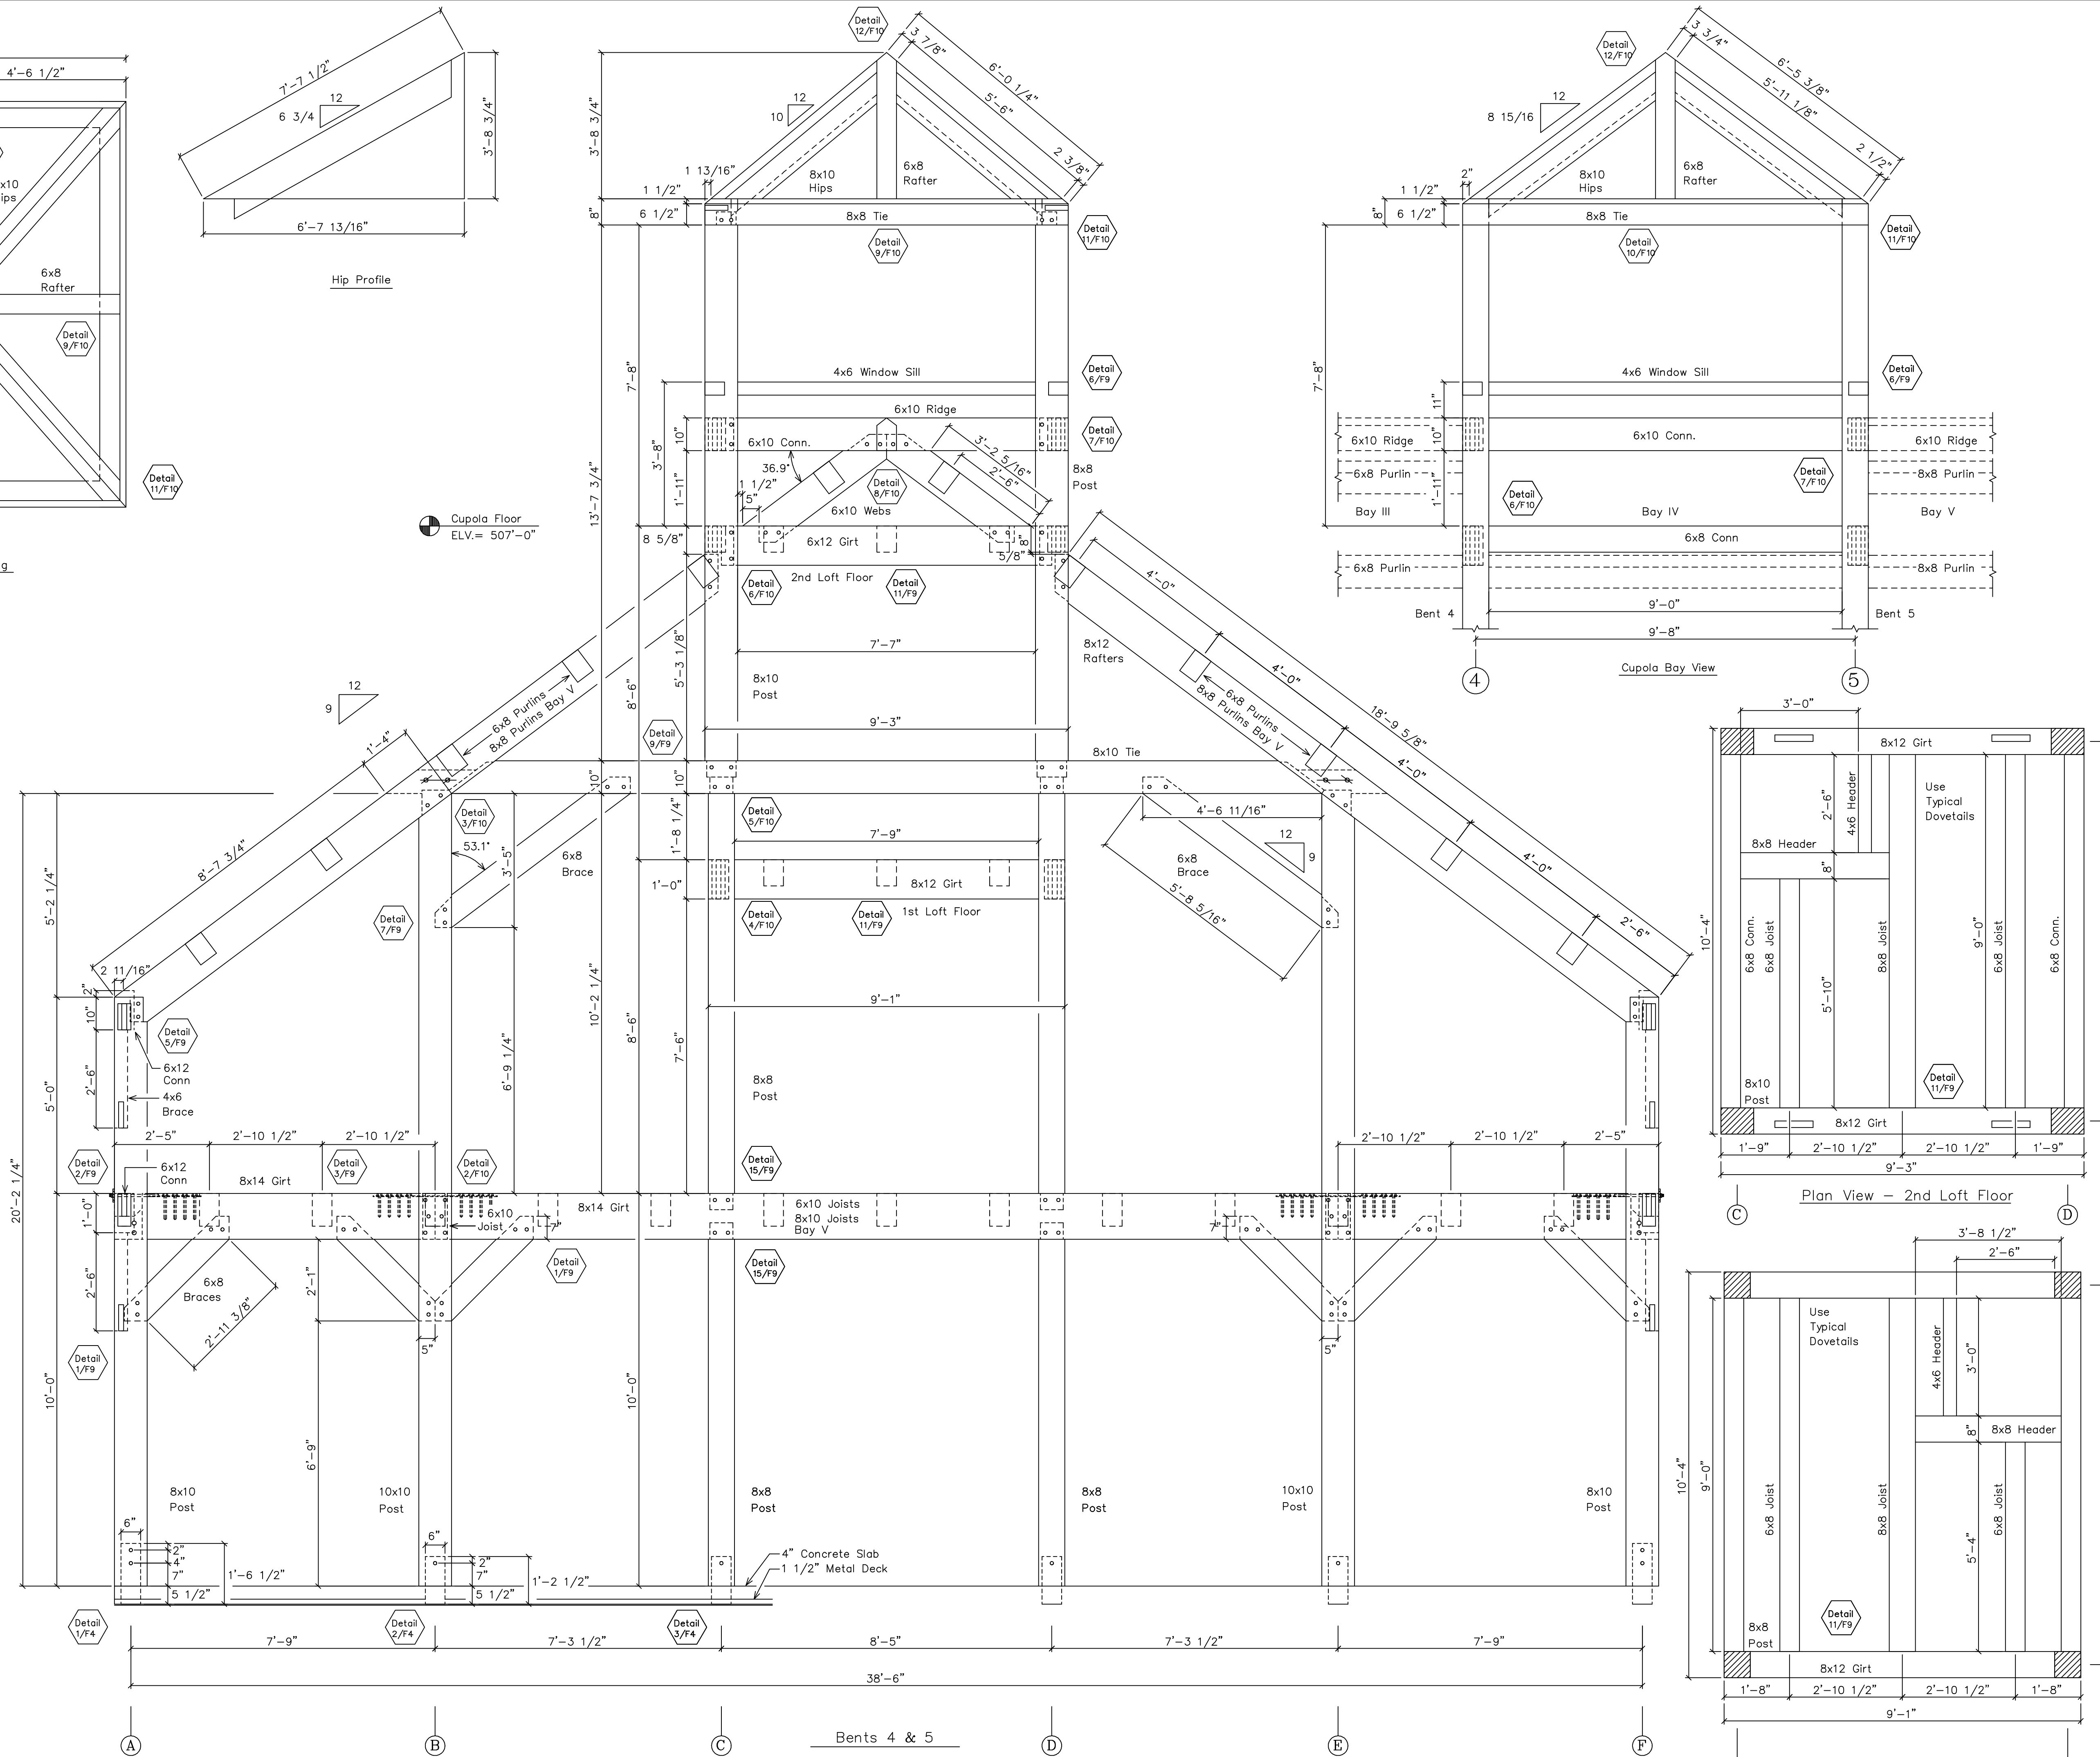

Plan View - 2nd Loft Floor

Plan View - 1st Loft Floor

REVISIONS	BY
2/1/02	
2/25/02	

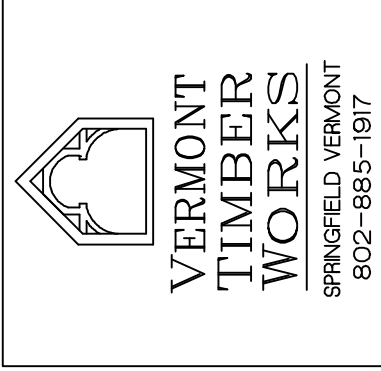

SHOP DRAWINGS  
Bent Profiles

Dufresne - Henry  
North Springfield, VT  
802-886-2261  
802-886-2260 Fax  
www.dufresne-henry.com

PROJECT: Brigham Hill Barn  
Grafton, MA

DRAWN : D.F. CHECKED :

DATE : 10/1/01

SCALE : 1/2" = 1'-0"

JOB NO. :

SHEET

F-7

OF SHEETS