

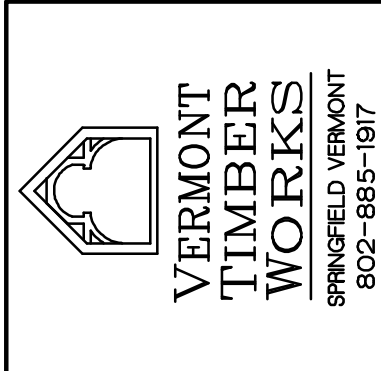


REVISIONS	BY
6/9/04	
6/15/04	

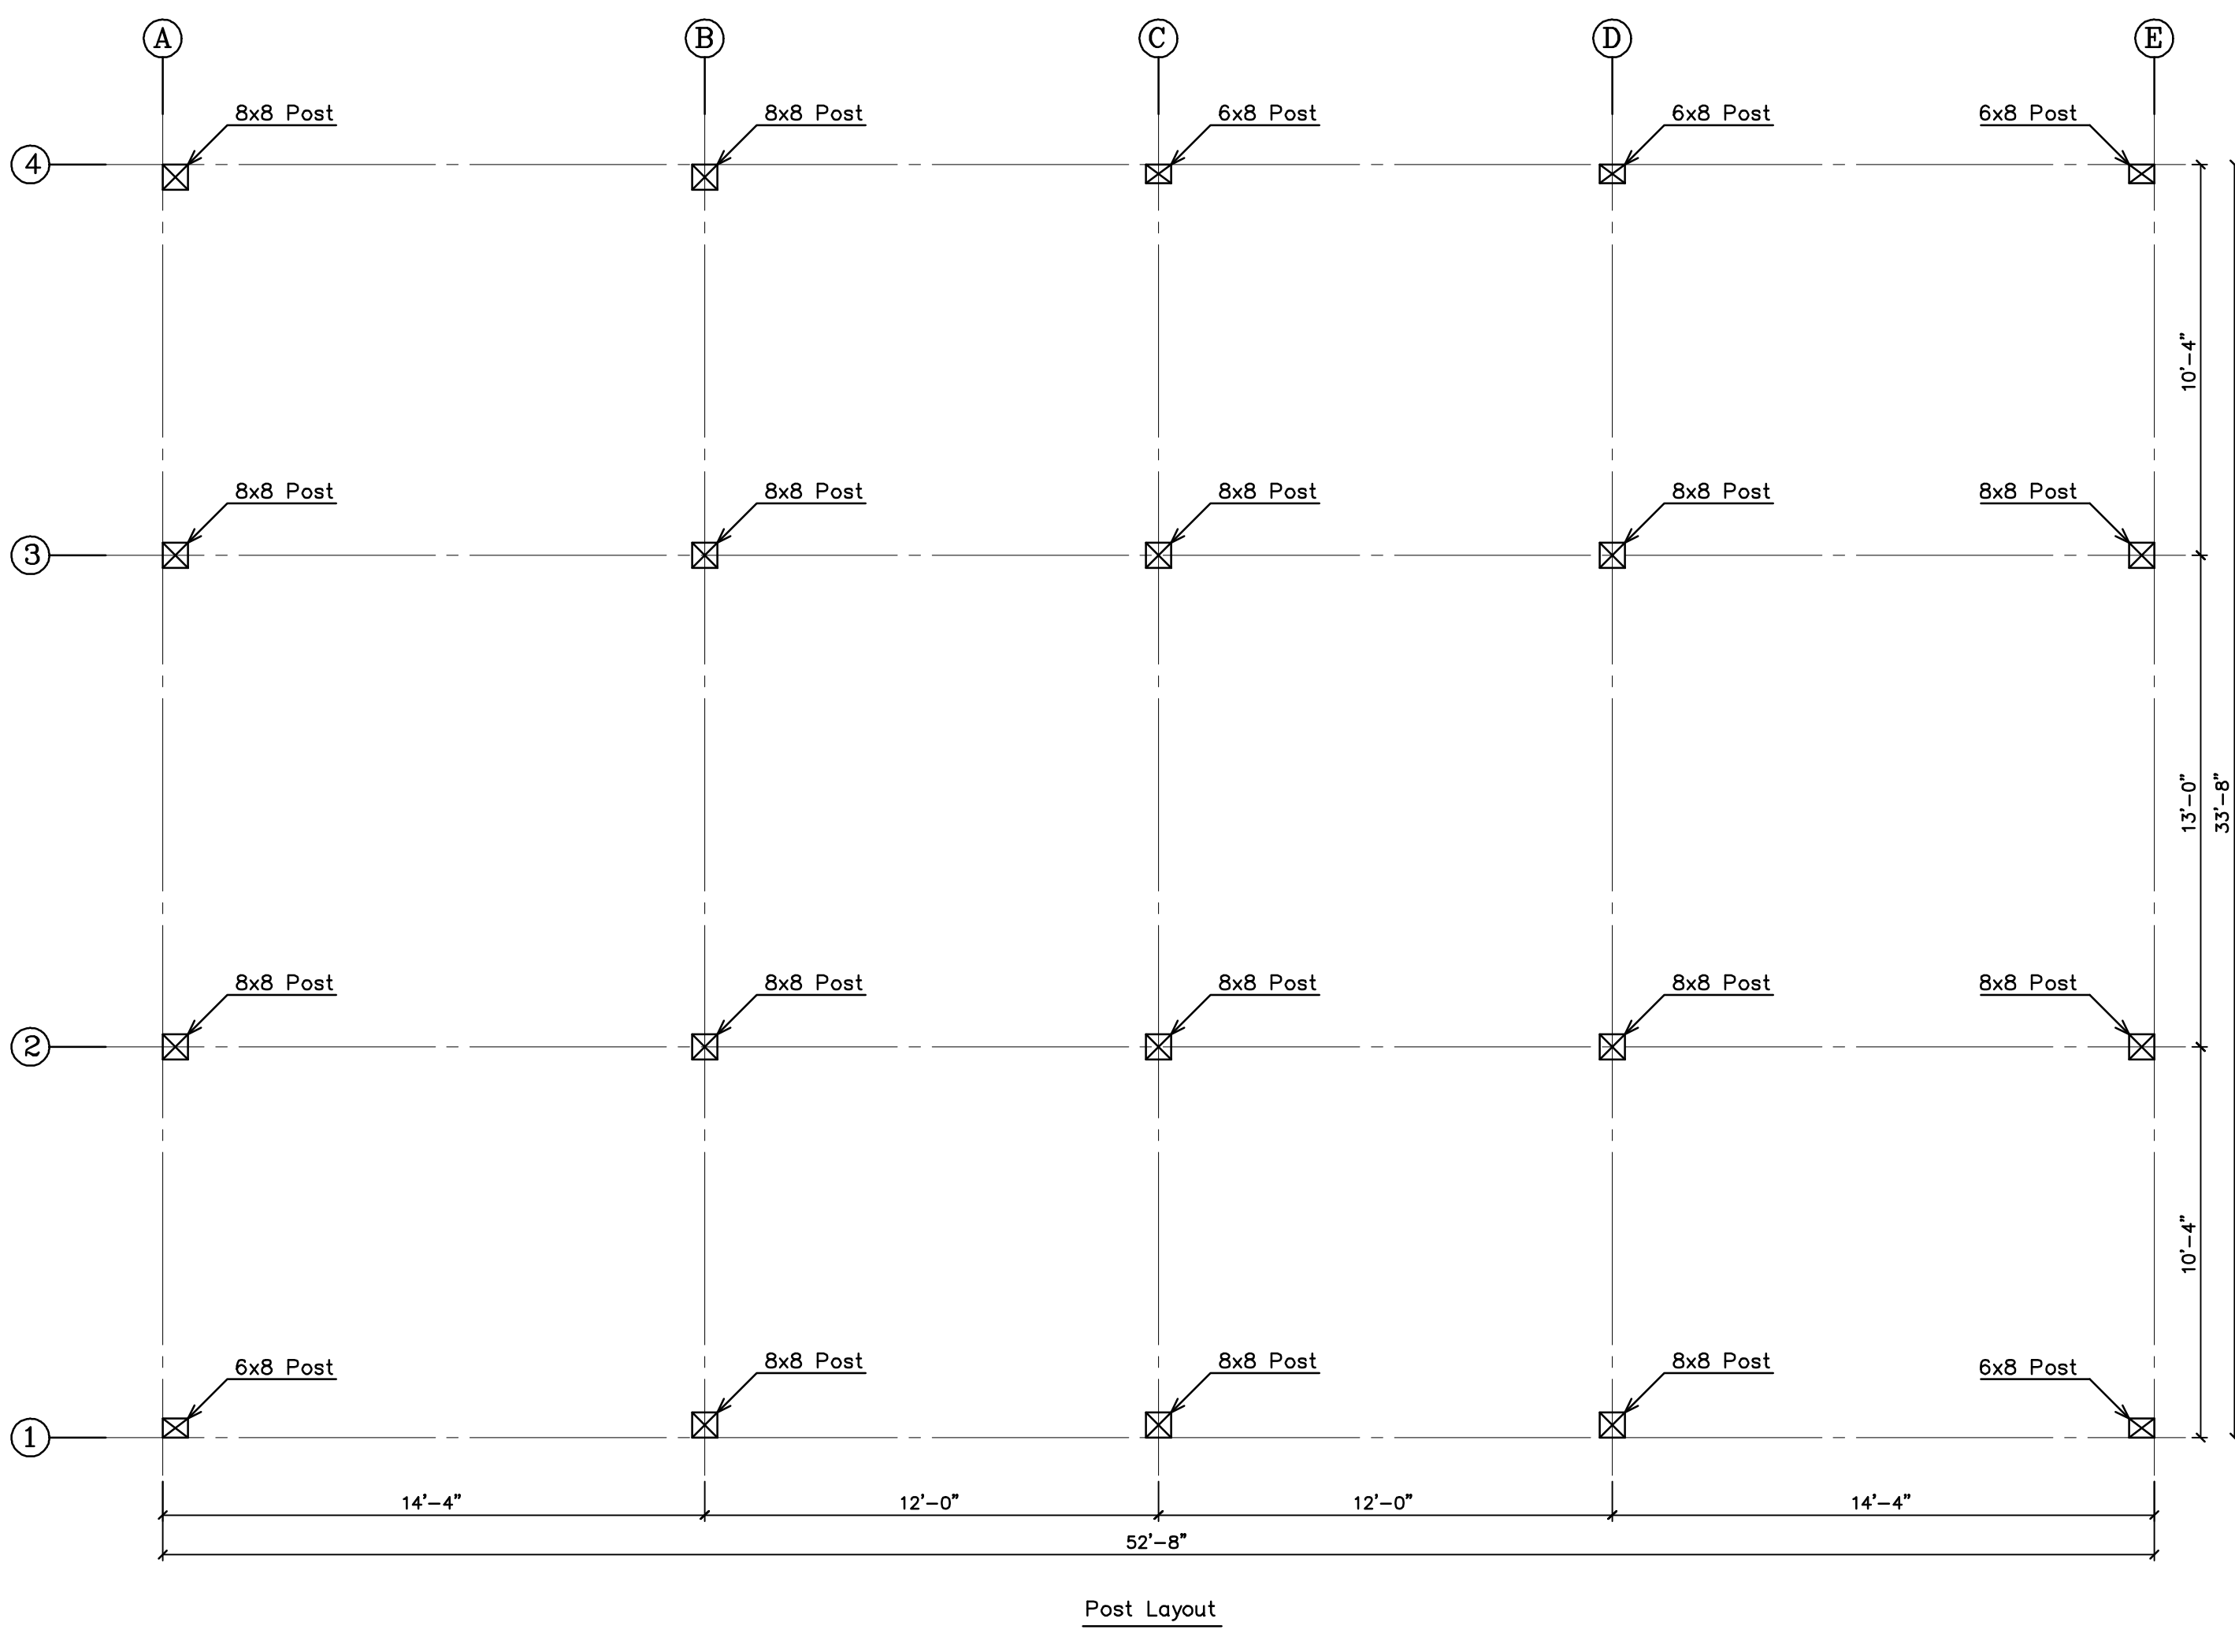

SHOP DRAWINGS
Frame Plans
Perspectives

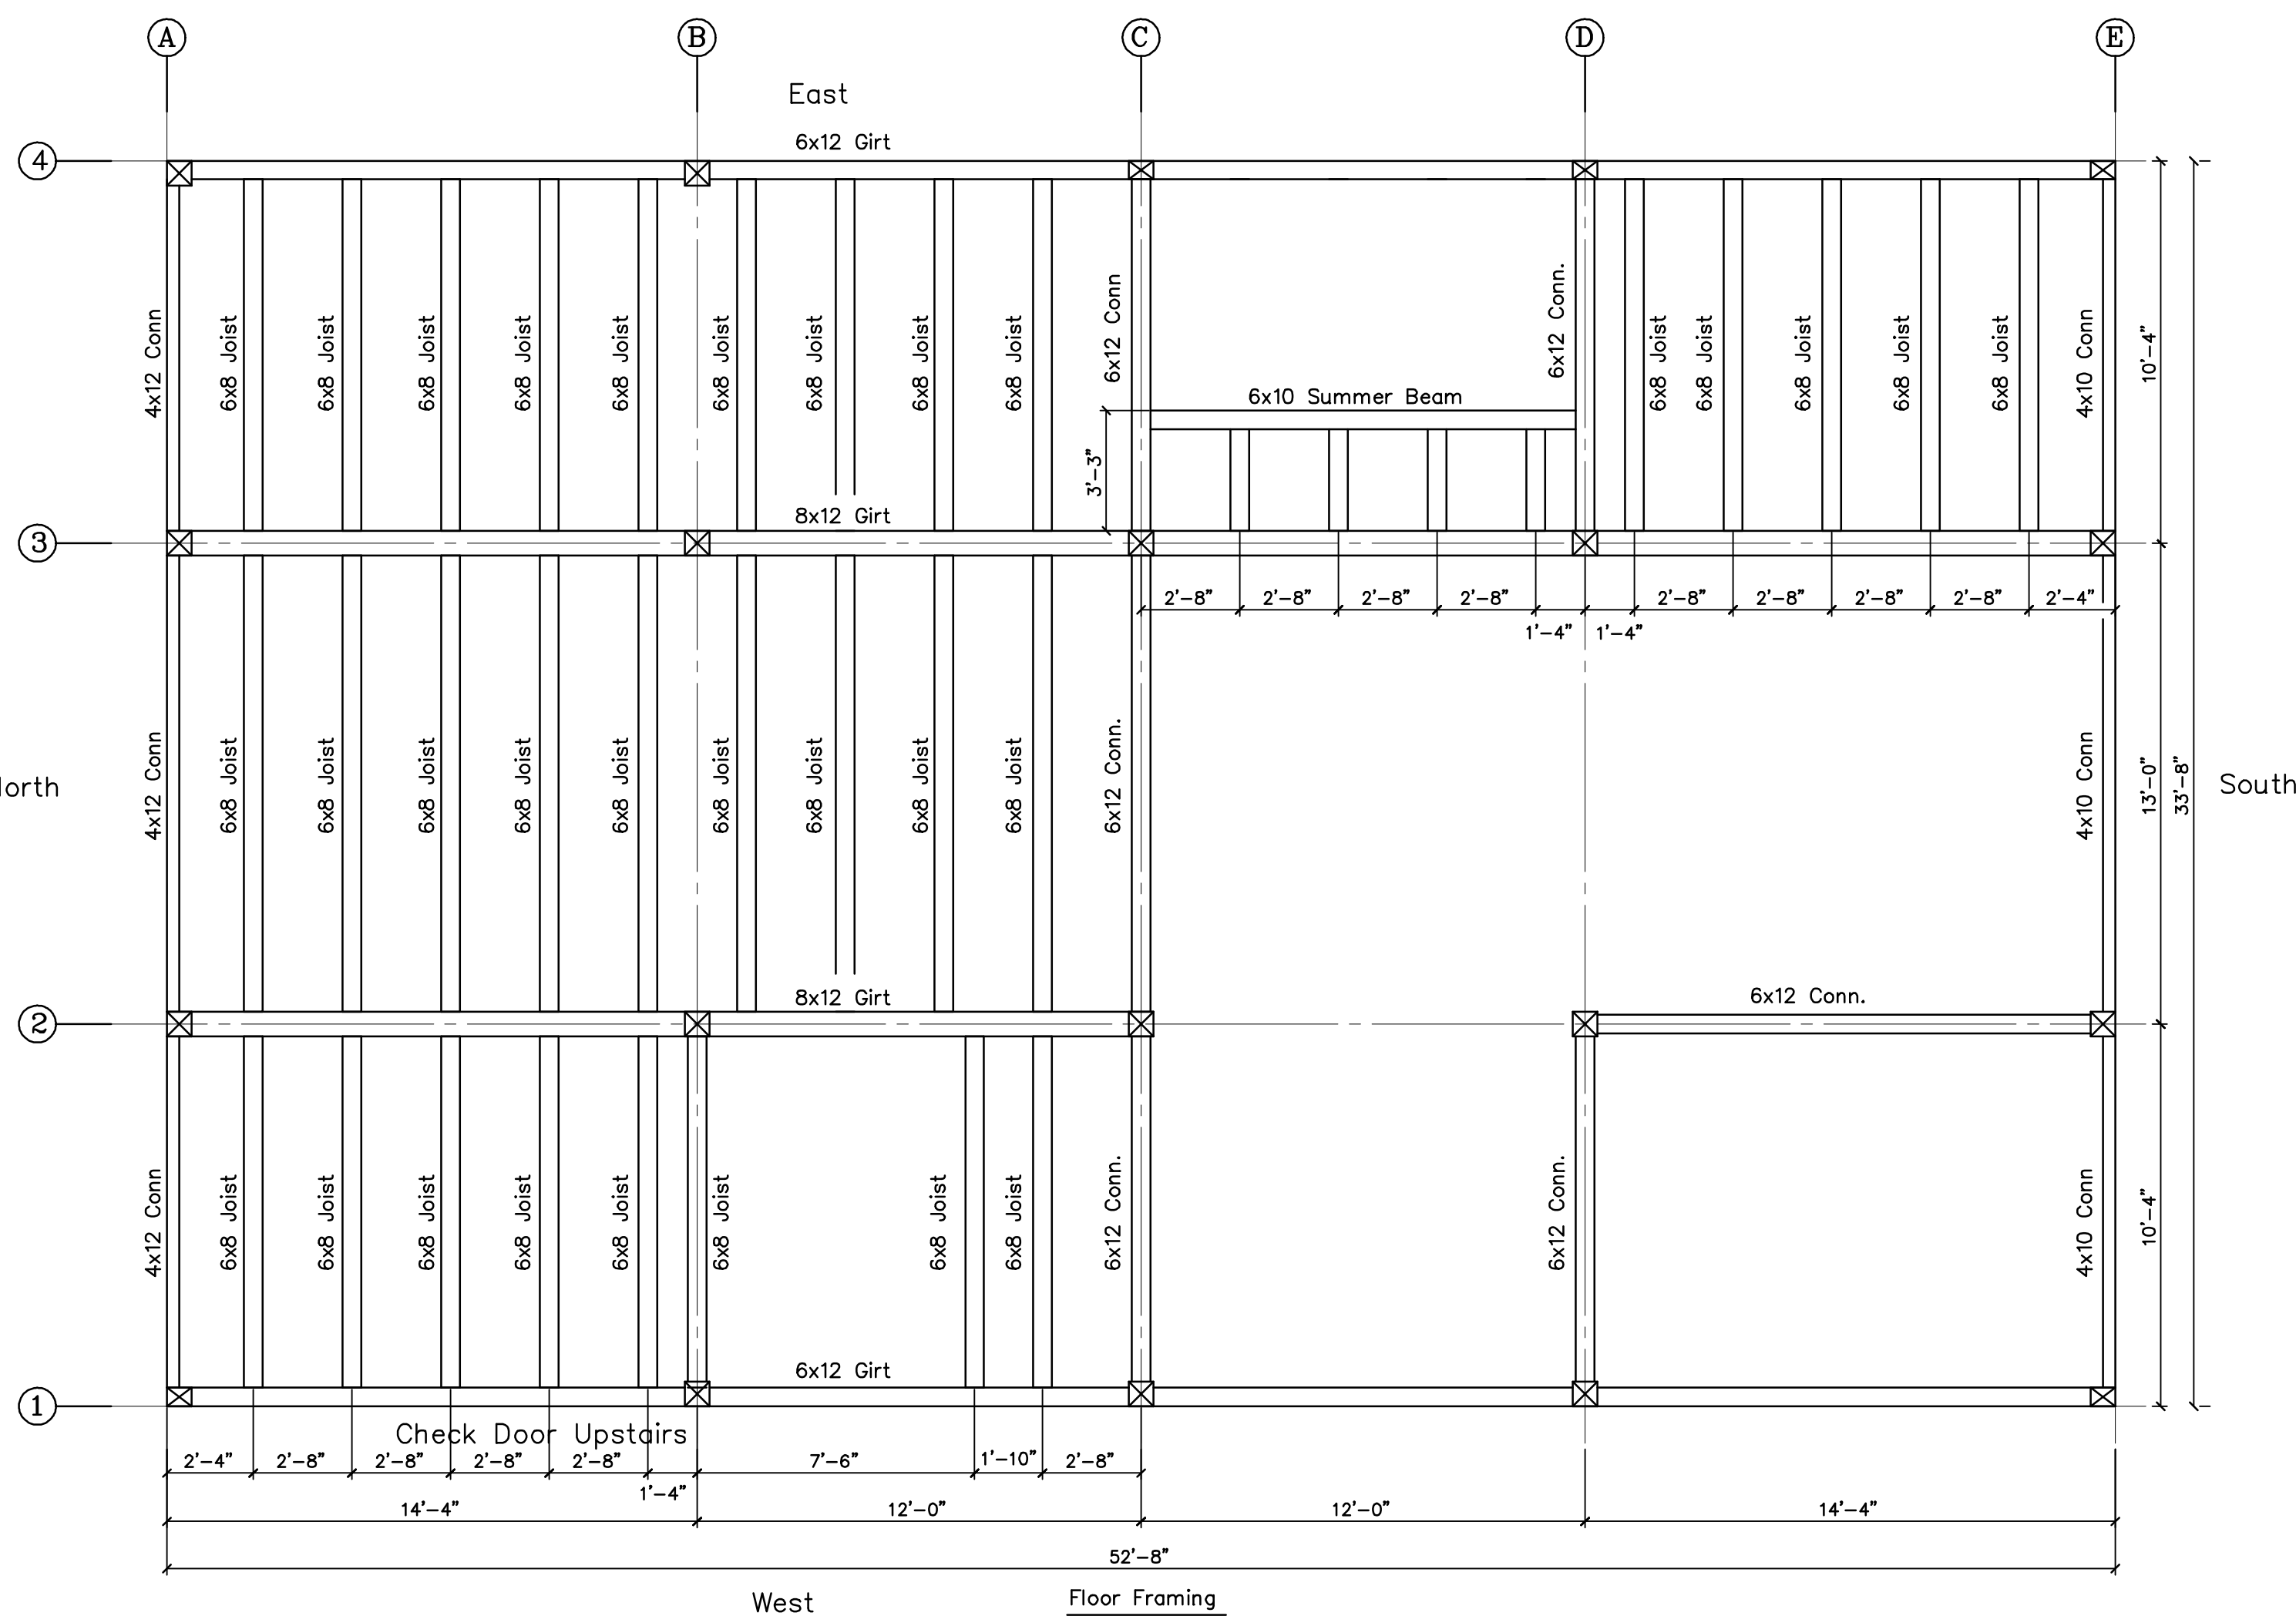

PROJECT: Jupiter Barn
East Jewitt, NY

DRAWN :
D.F.

CHECKED :

DATE : 5/3/04

SCALE : 1/4" = 1'-0"

JOB NO. :

SHEET

F-1

OF SHEETS