

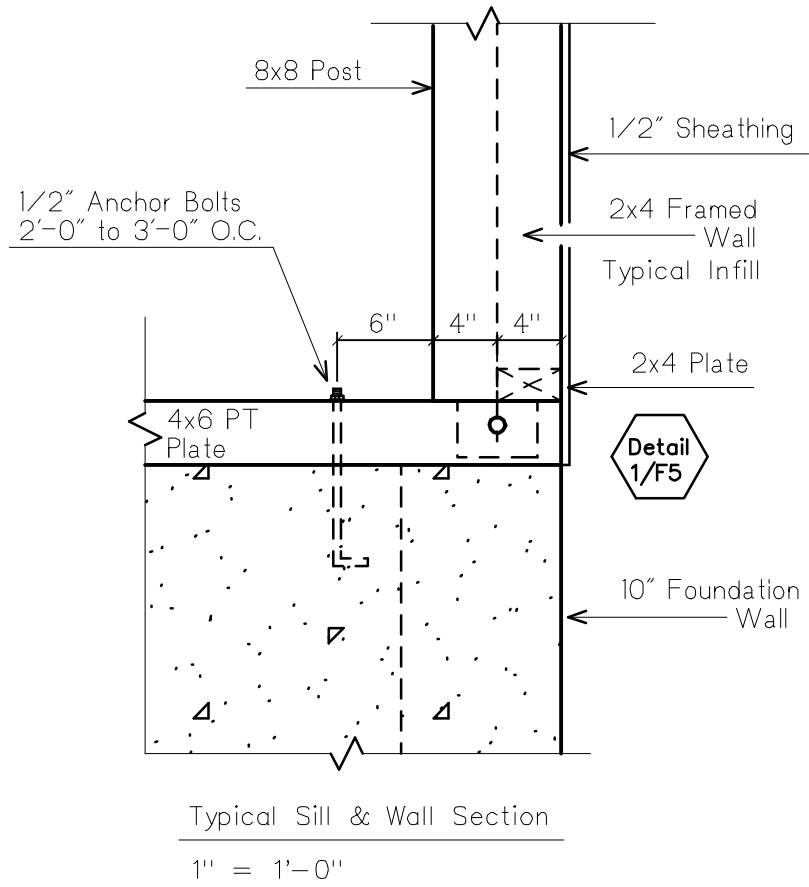
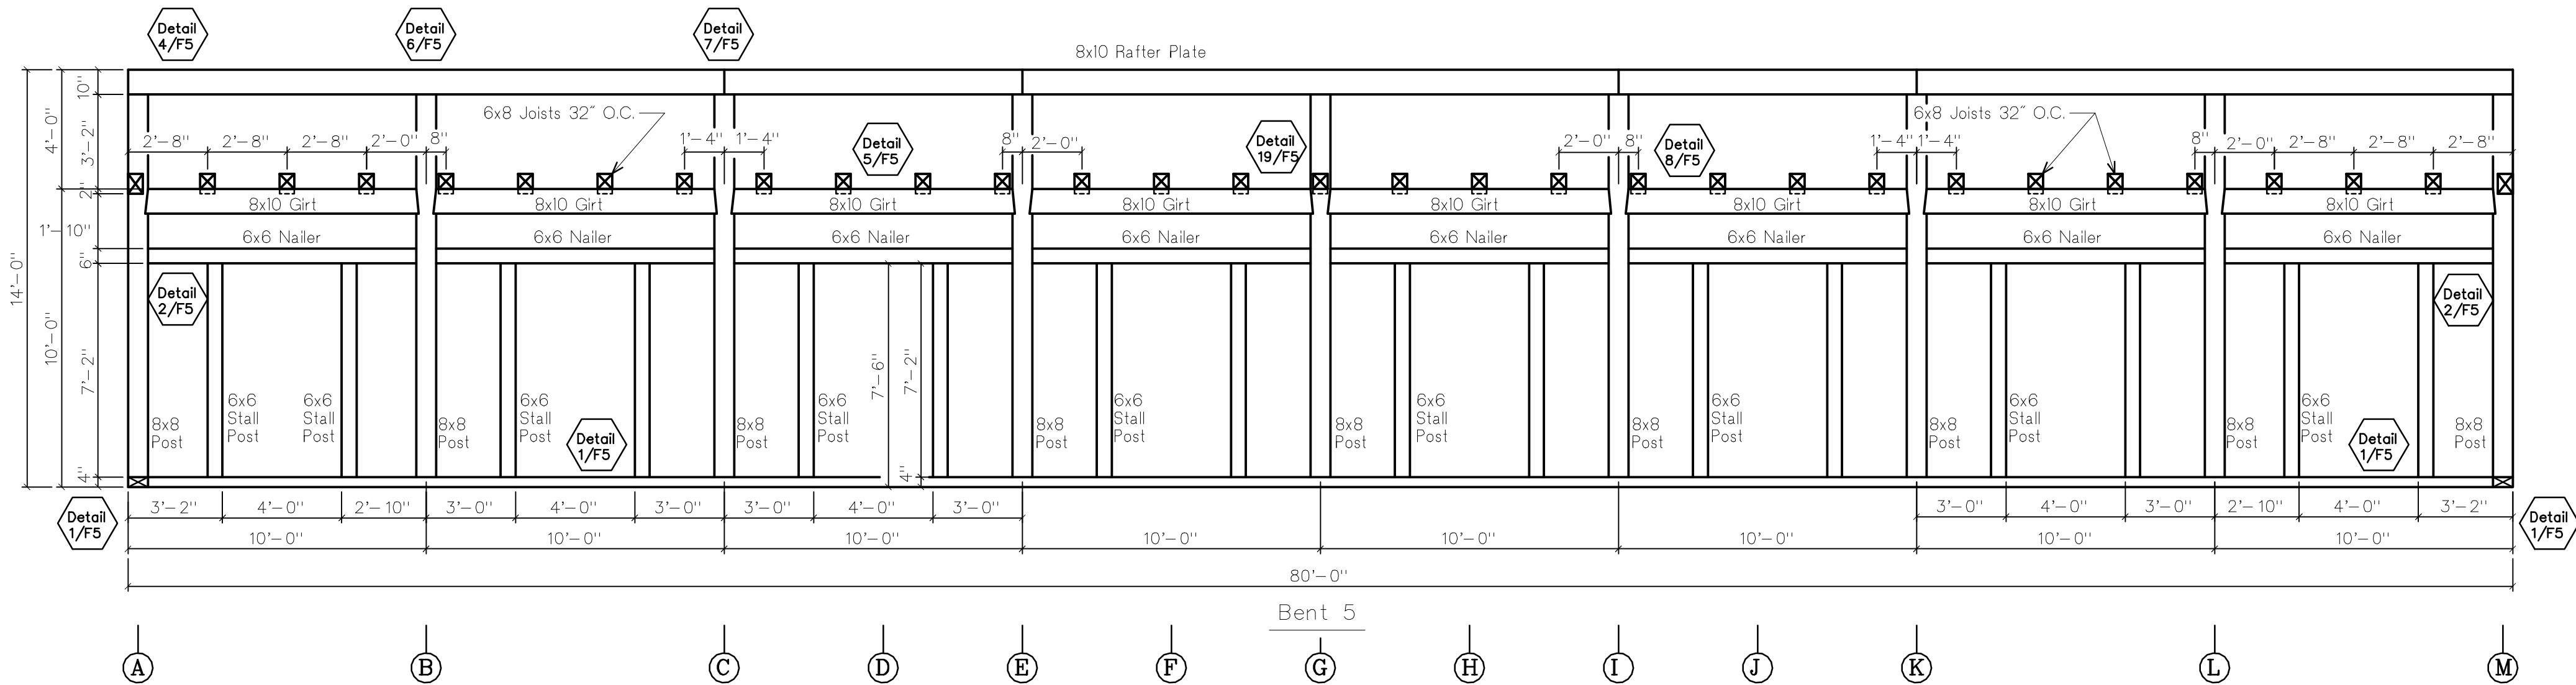
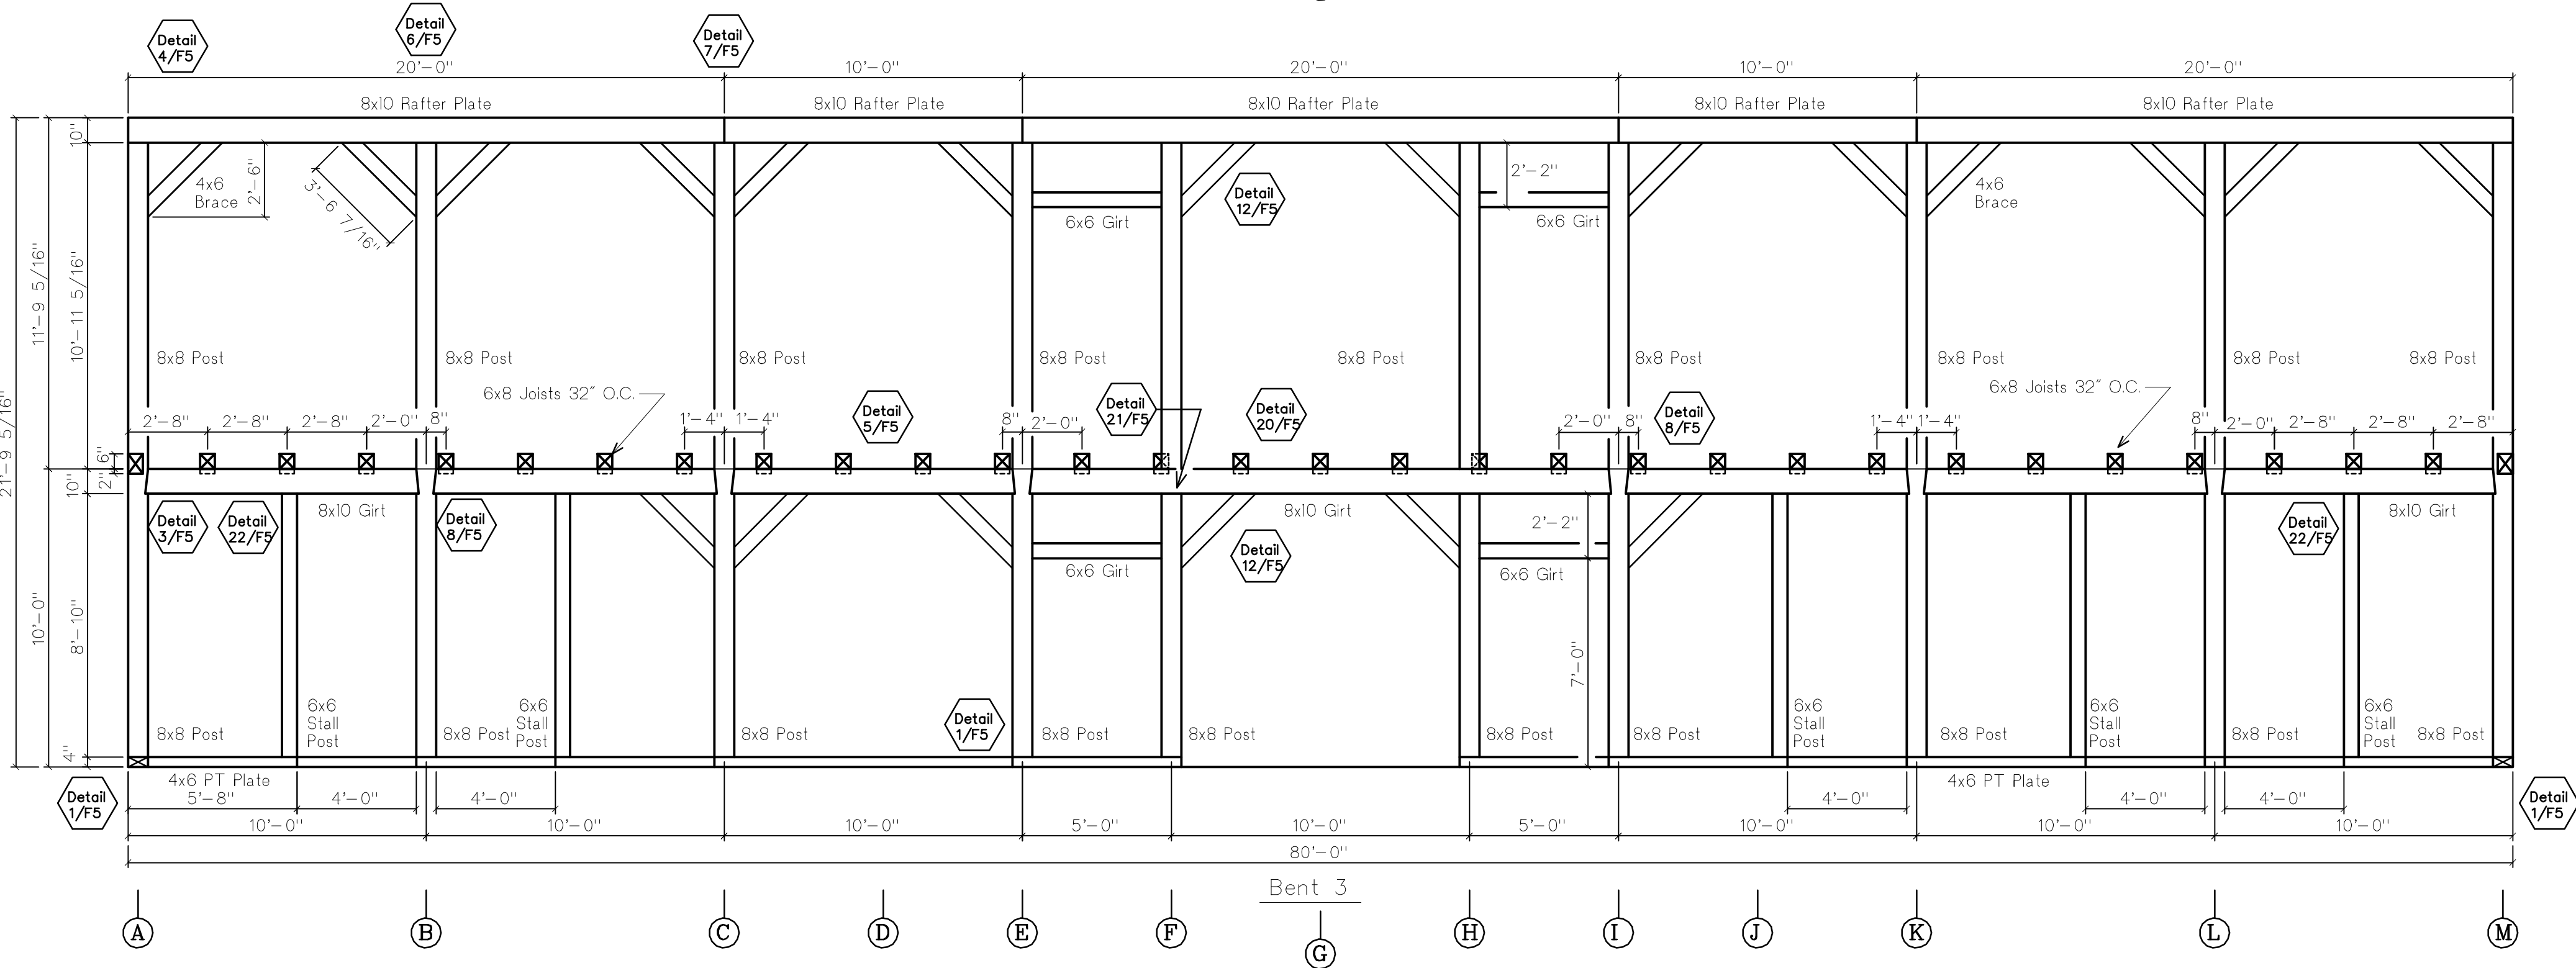


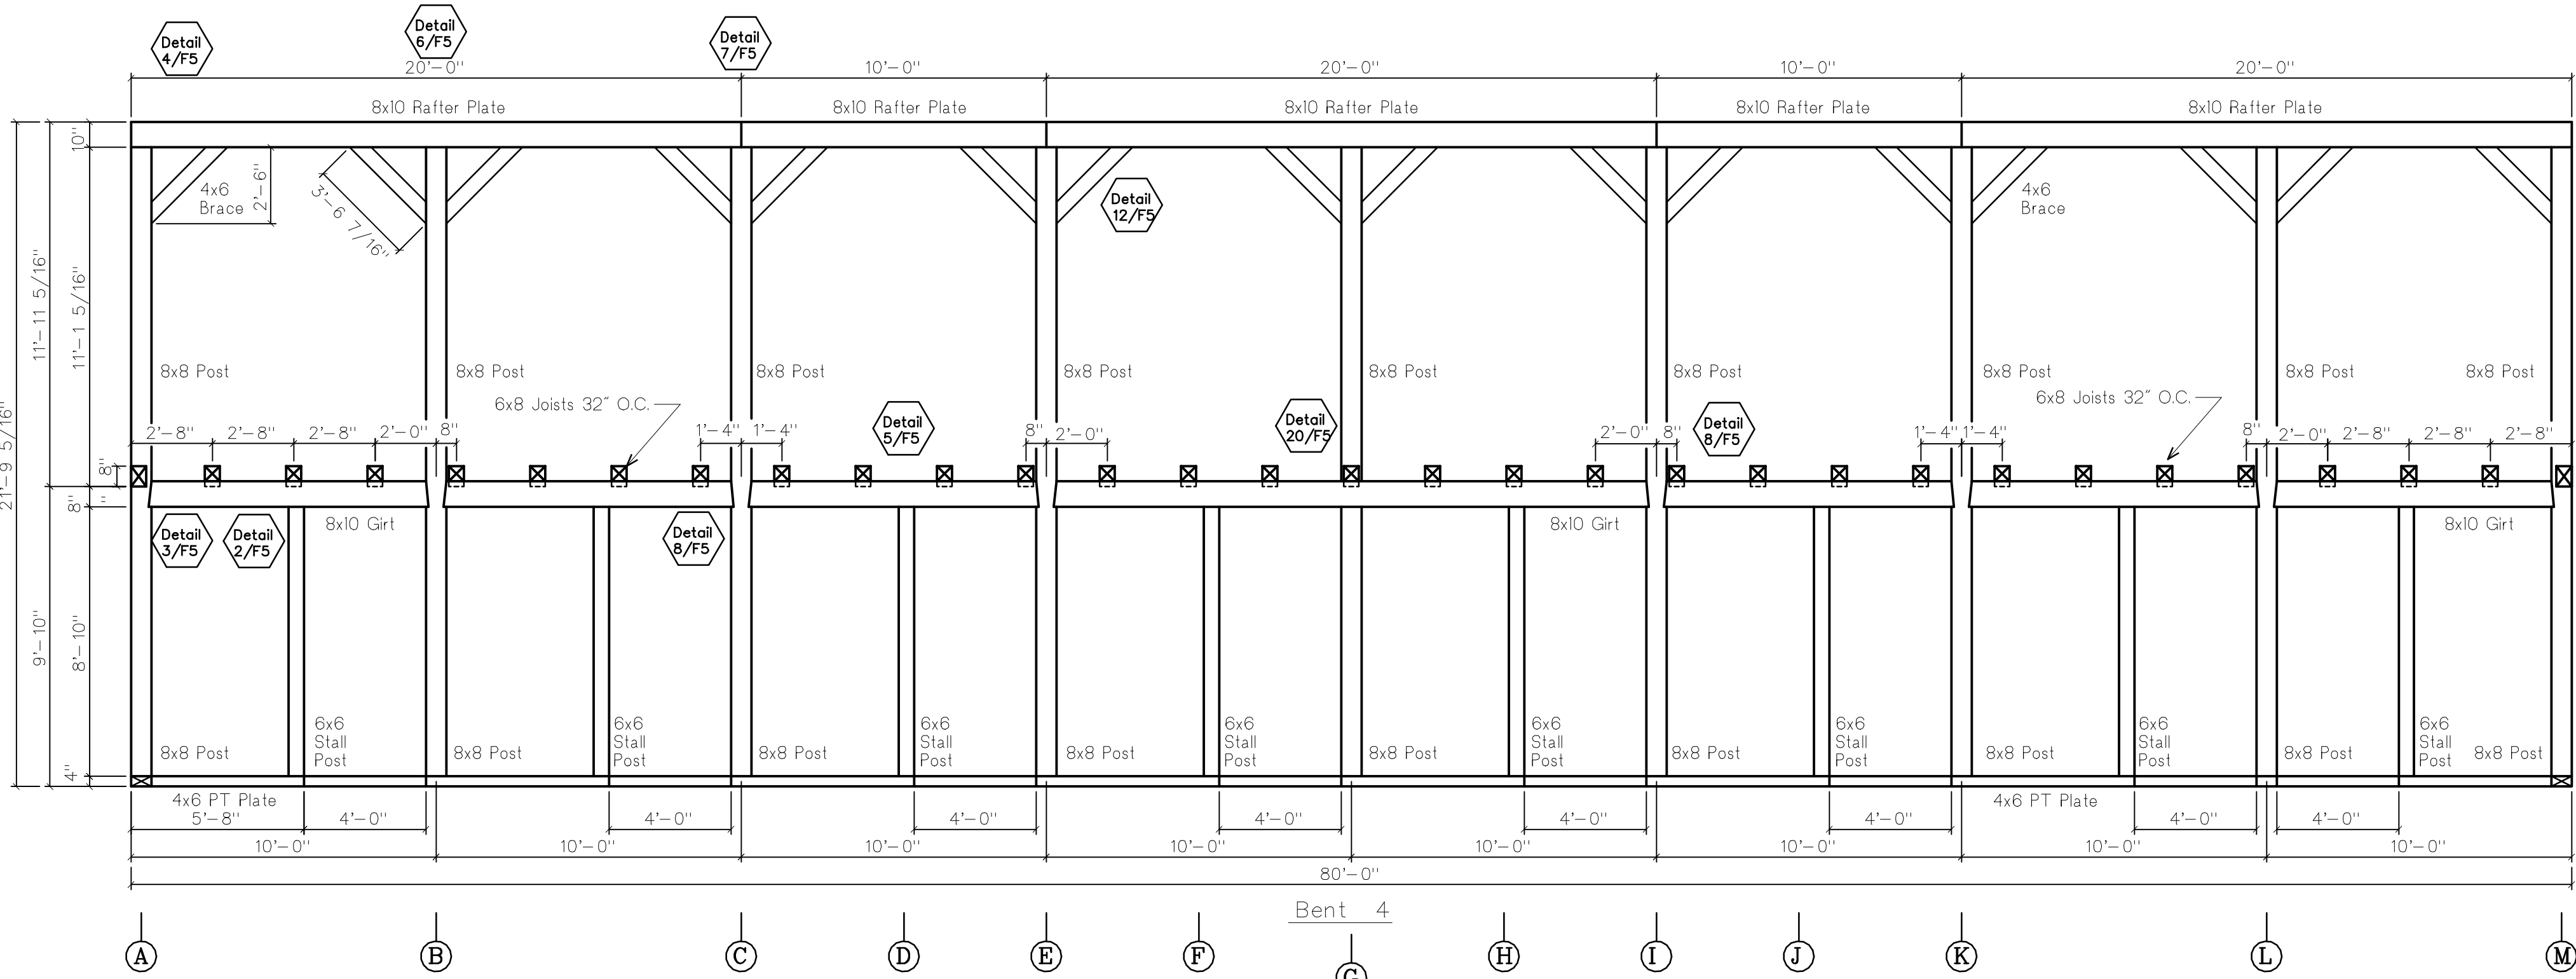

REVISIONS	BY
6/25/01	
7/23/01	

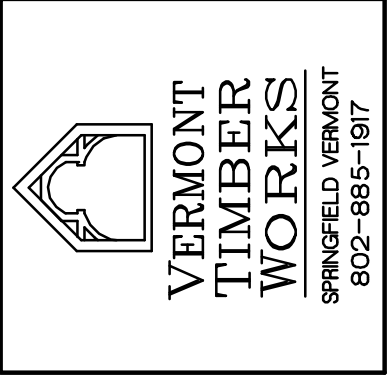

SHOP DRAWINGS
Bents 3, 4, 5

Engineering
Ventures
208 Flynn Ave., Suite 2A
Burlington, VT 05401
802-863-6225

PROJECT:
OSPREY FARM
HORSE BARN
MARTHA'S VINEYARD

DRAWN : D.F.	CHECKED :
DATE : 1/19/01	
SCALE : 1/4"=1'-0"	
JOB NO. :	
SHEET	
F-4	
OF	SHEETS