



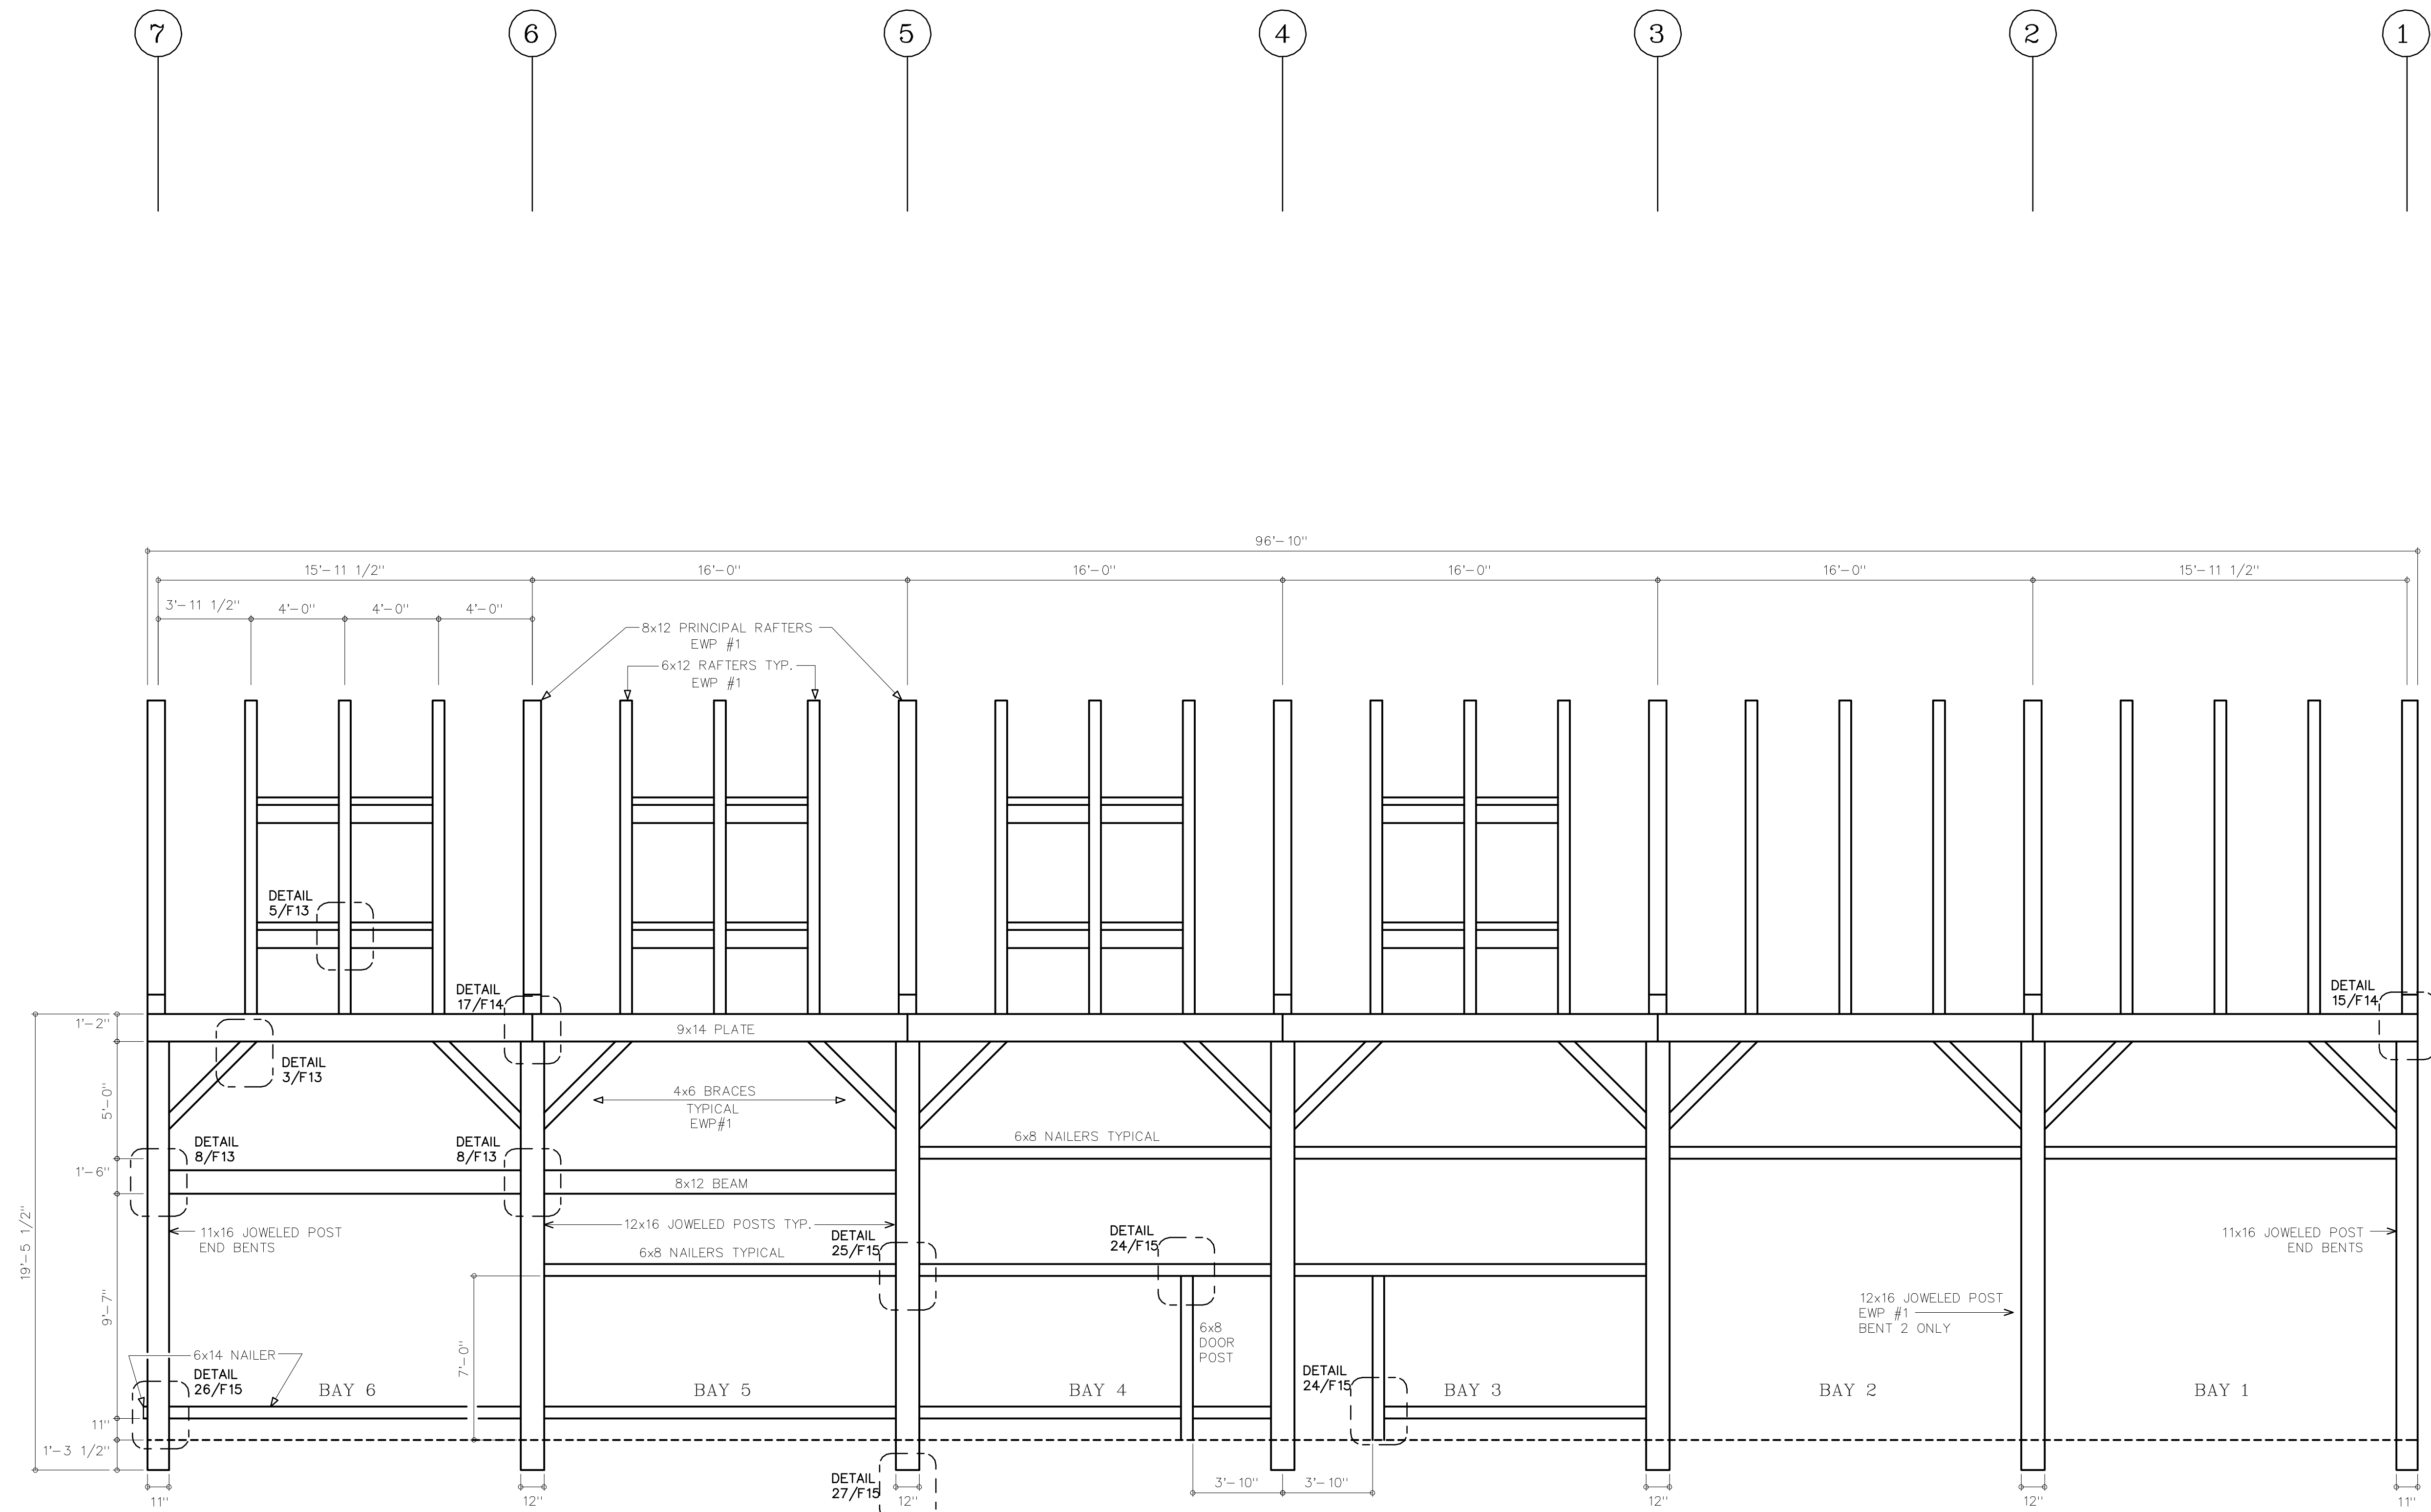

LINE D FRAMING PROFILE

NOTE: ALL TIMBER TO BE EASTERN WHITE PINE #2 & BETTER GRADED FOR APPEARANCE UNLESS OTHERWISE NOTED
ALL PEGS TO BE 1" BIRCH

REVISIONS	BY
9/8/98	

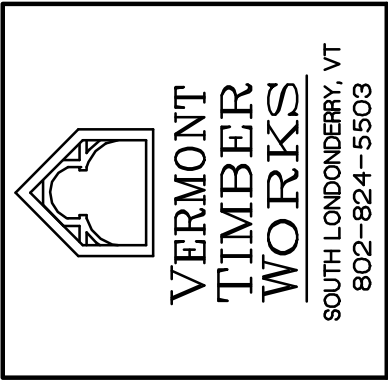

SHOP DRAWINGS	FRAMING PROFILE LINE D
---------------	---------------------------

ARCH: TIMOTHY D. SMITH & ASSOCIATES	ENG: DUFRESNE & HENRY	G.C.: NEAGLEY & CHASE
-------------------------------------	-----------------------	-----------------------

PROJECT:	SOUTHEAST VERMONT WELCOME CENTER GUILFORD, VERMONT
----------	--

DRAWN : D.F.	CHECKED :
DATE : 8/15/98	
SCALE : 1/4" = 1'-0"	
JOB NO. :	
SHEET	
F-10	
OF	SHEETS