

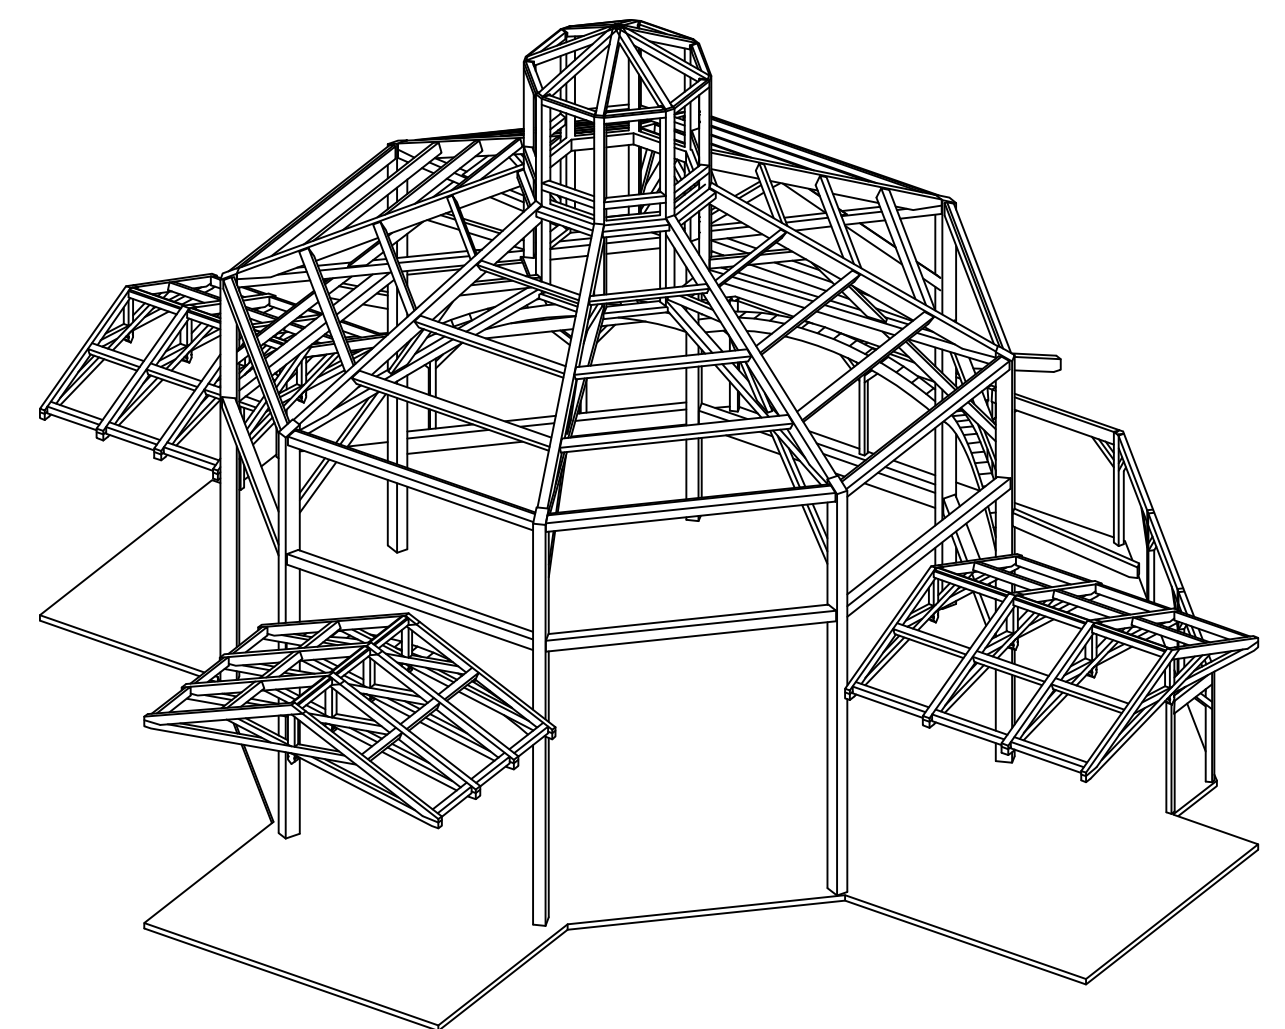


REVISIONS		BY
RED LINE CHECK		
DATE:		

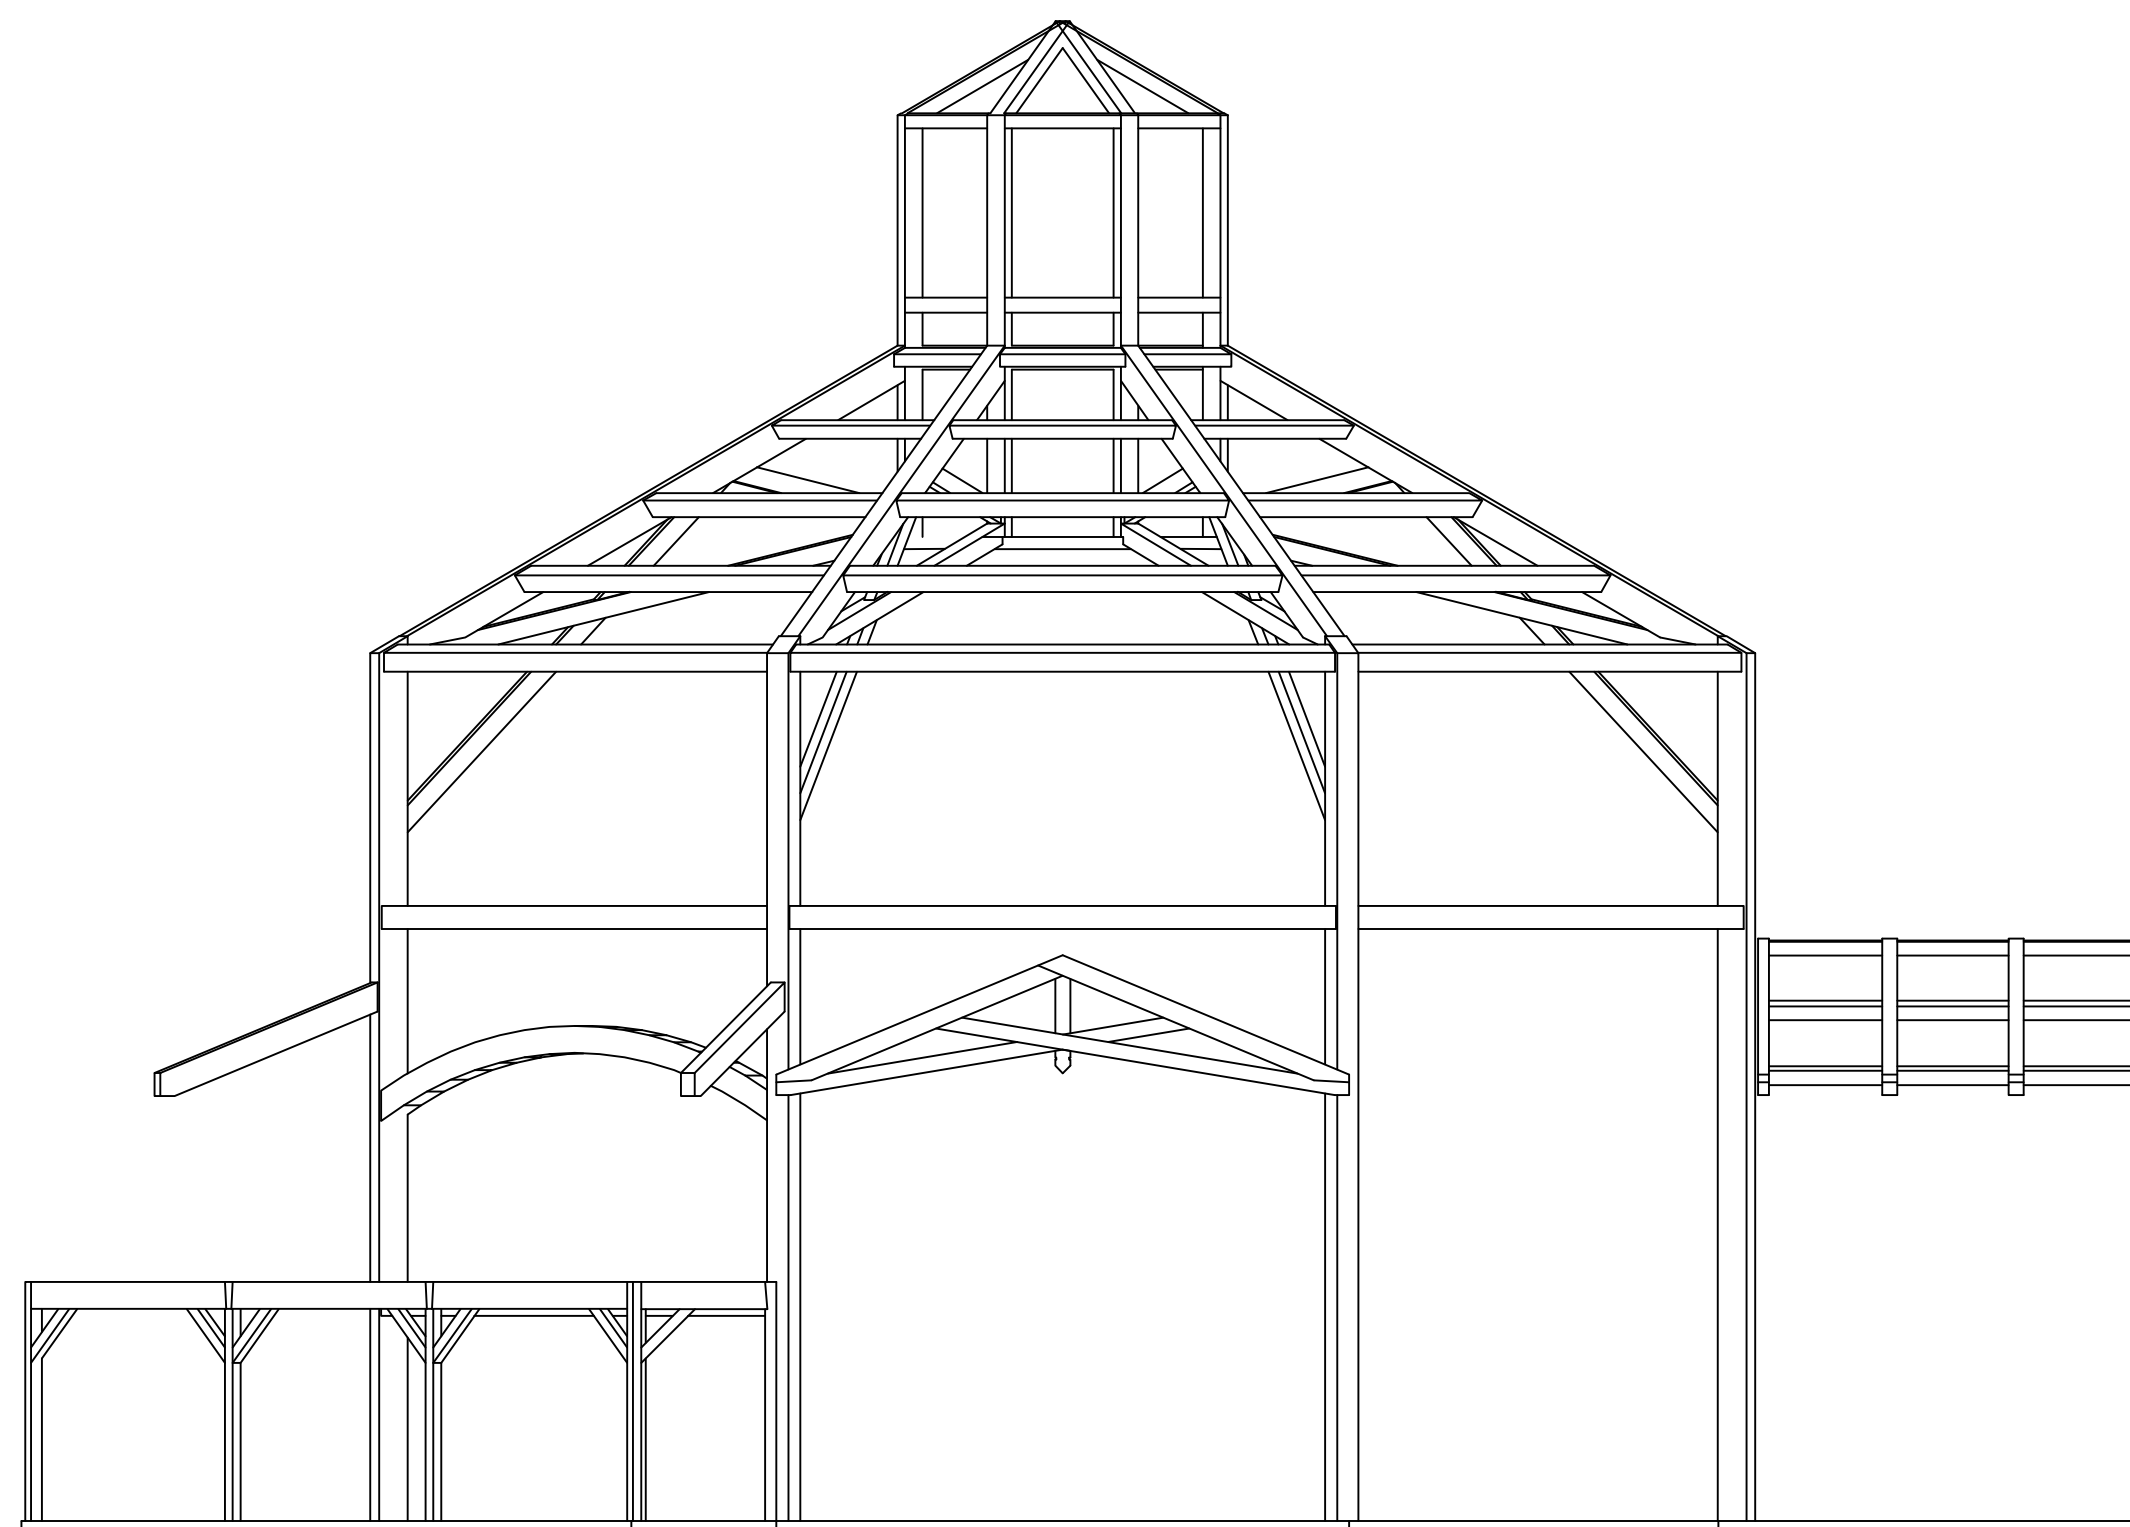

Preliminary
Sketches
X

ENGINEERING ADVICE, OPINIONS, AND
RECOMMENDATIONS IN THIS DRAWING ARE
THOSE OF THE LICENSED PROFESSIONAL
ENGINEER WHOSE STAMP APPEARS HEREIN,
NOT OF VERMONT TIMBER WORKS, INC.

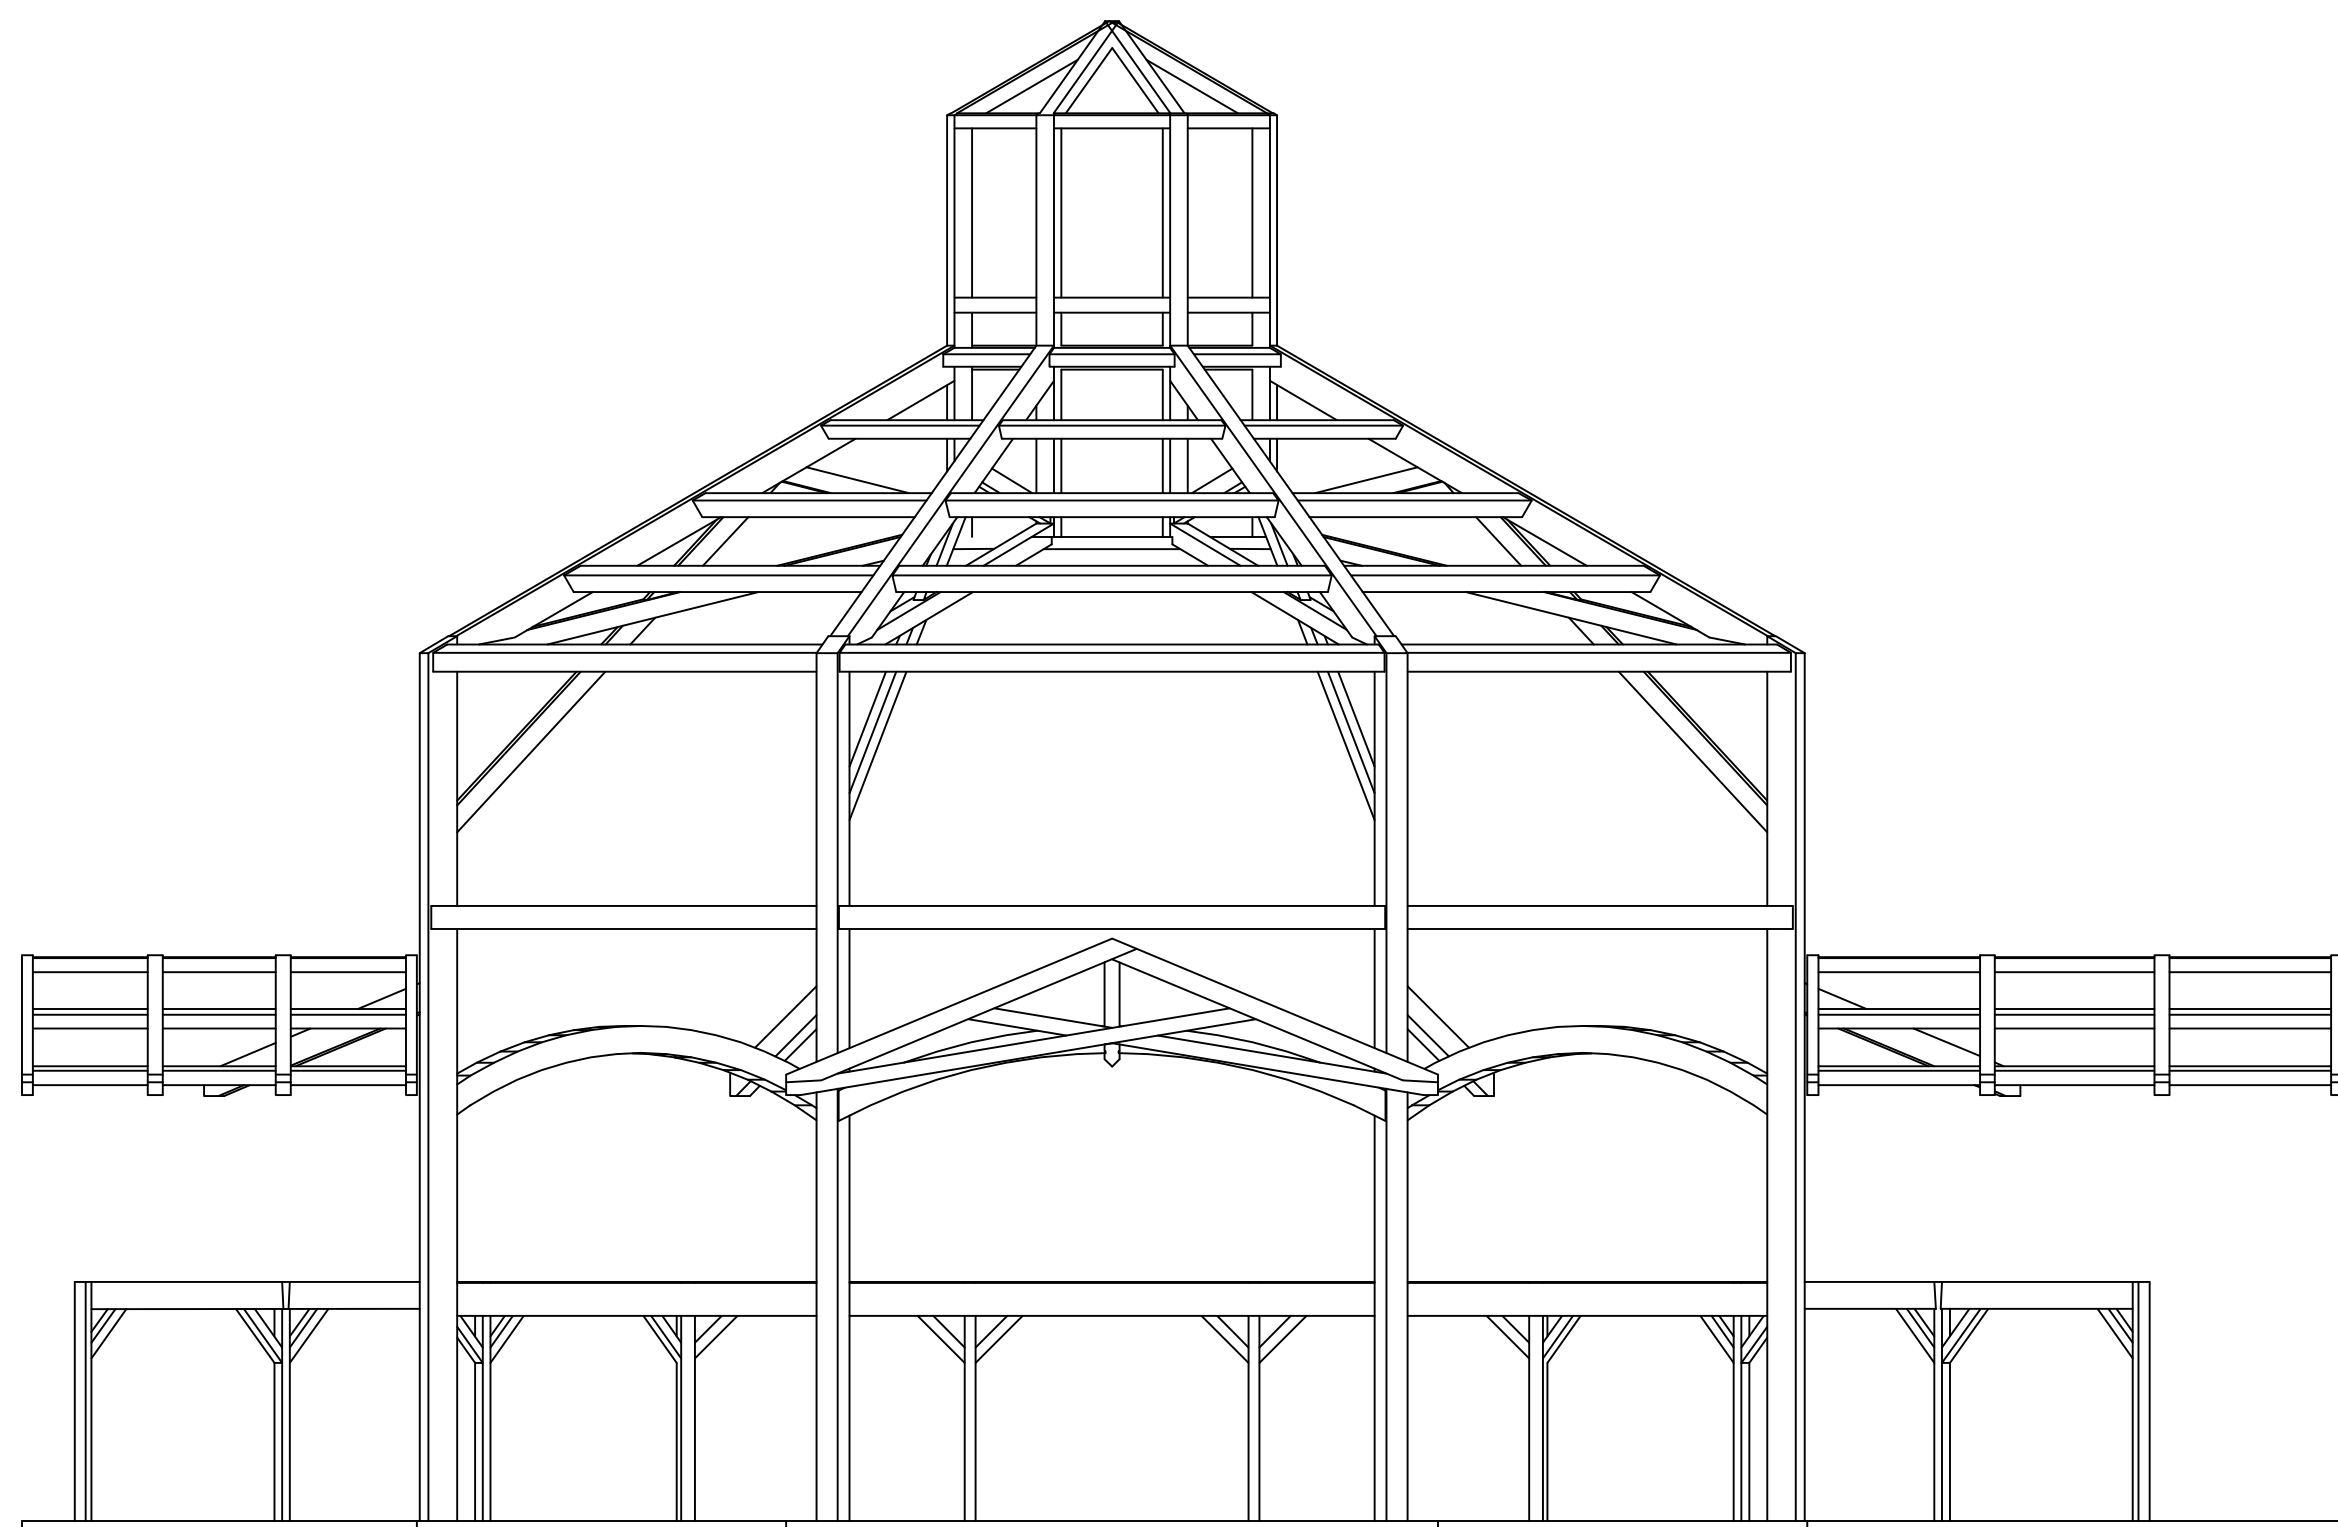

Cromwell Chapel	X
	X

PROJECT:

AWN : D.F.	CHECKED :
---------------	-----------

DATE : 3/7/09

ALE : $1/4'' = 1' - 0''$


B NO. :

EET


 $\sqrt{4}-1$

SHEETS

RIGHT VERMONT TIMBER WORKS, INC.
DRAWING MAY BE UTILIZED ONLY FOR
WORK SHOWN THEREIN AT THE SITE
IFIED. ANY OTHER USE OF THIS DRAWING
UDING, WITHOUT LIMITATION, ANY
DUCTION OR ALTERATION OF THIS
ING WITHOUT THE PRIOR WRITTEN
OVAL OF VERMONT TIMBER WORKS, INC.
VIOLATION OF LAW AND PROHIBITED.

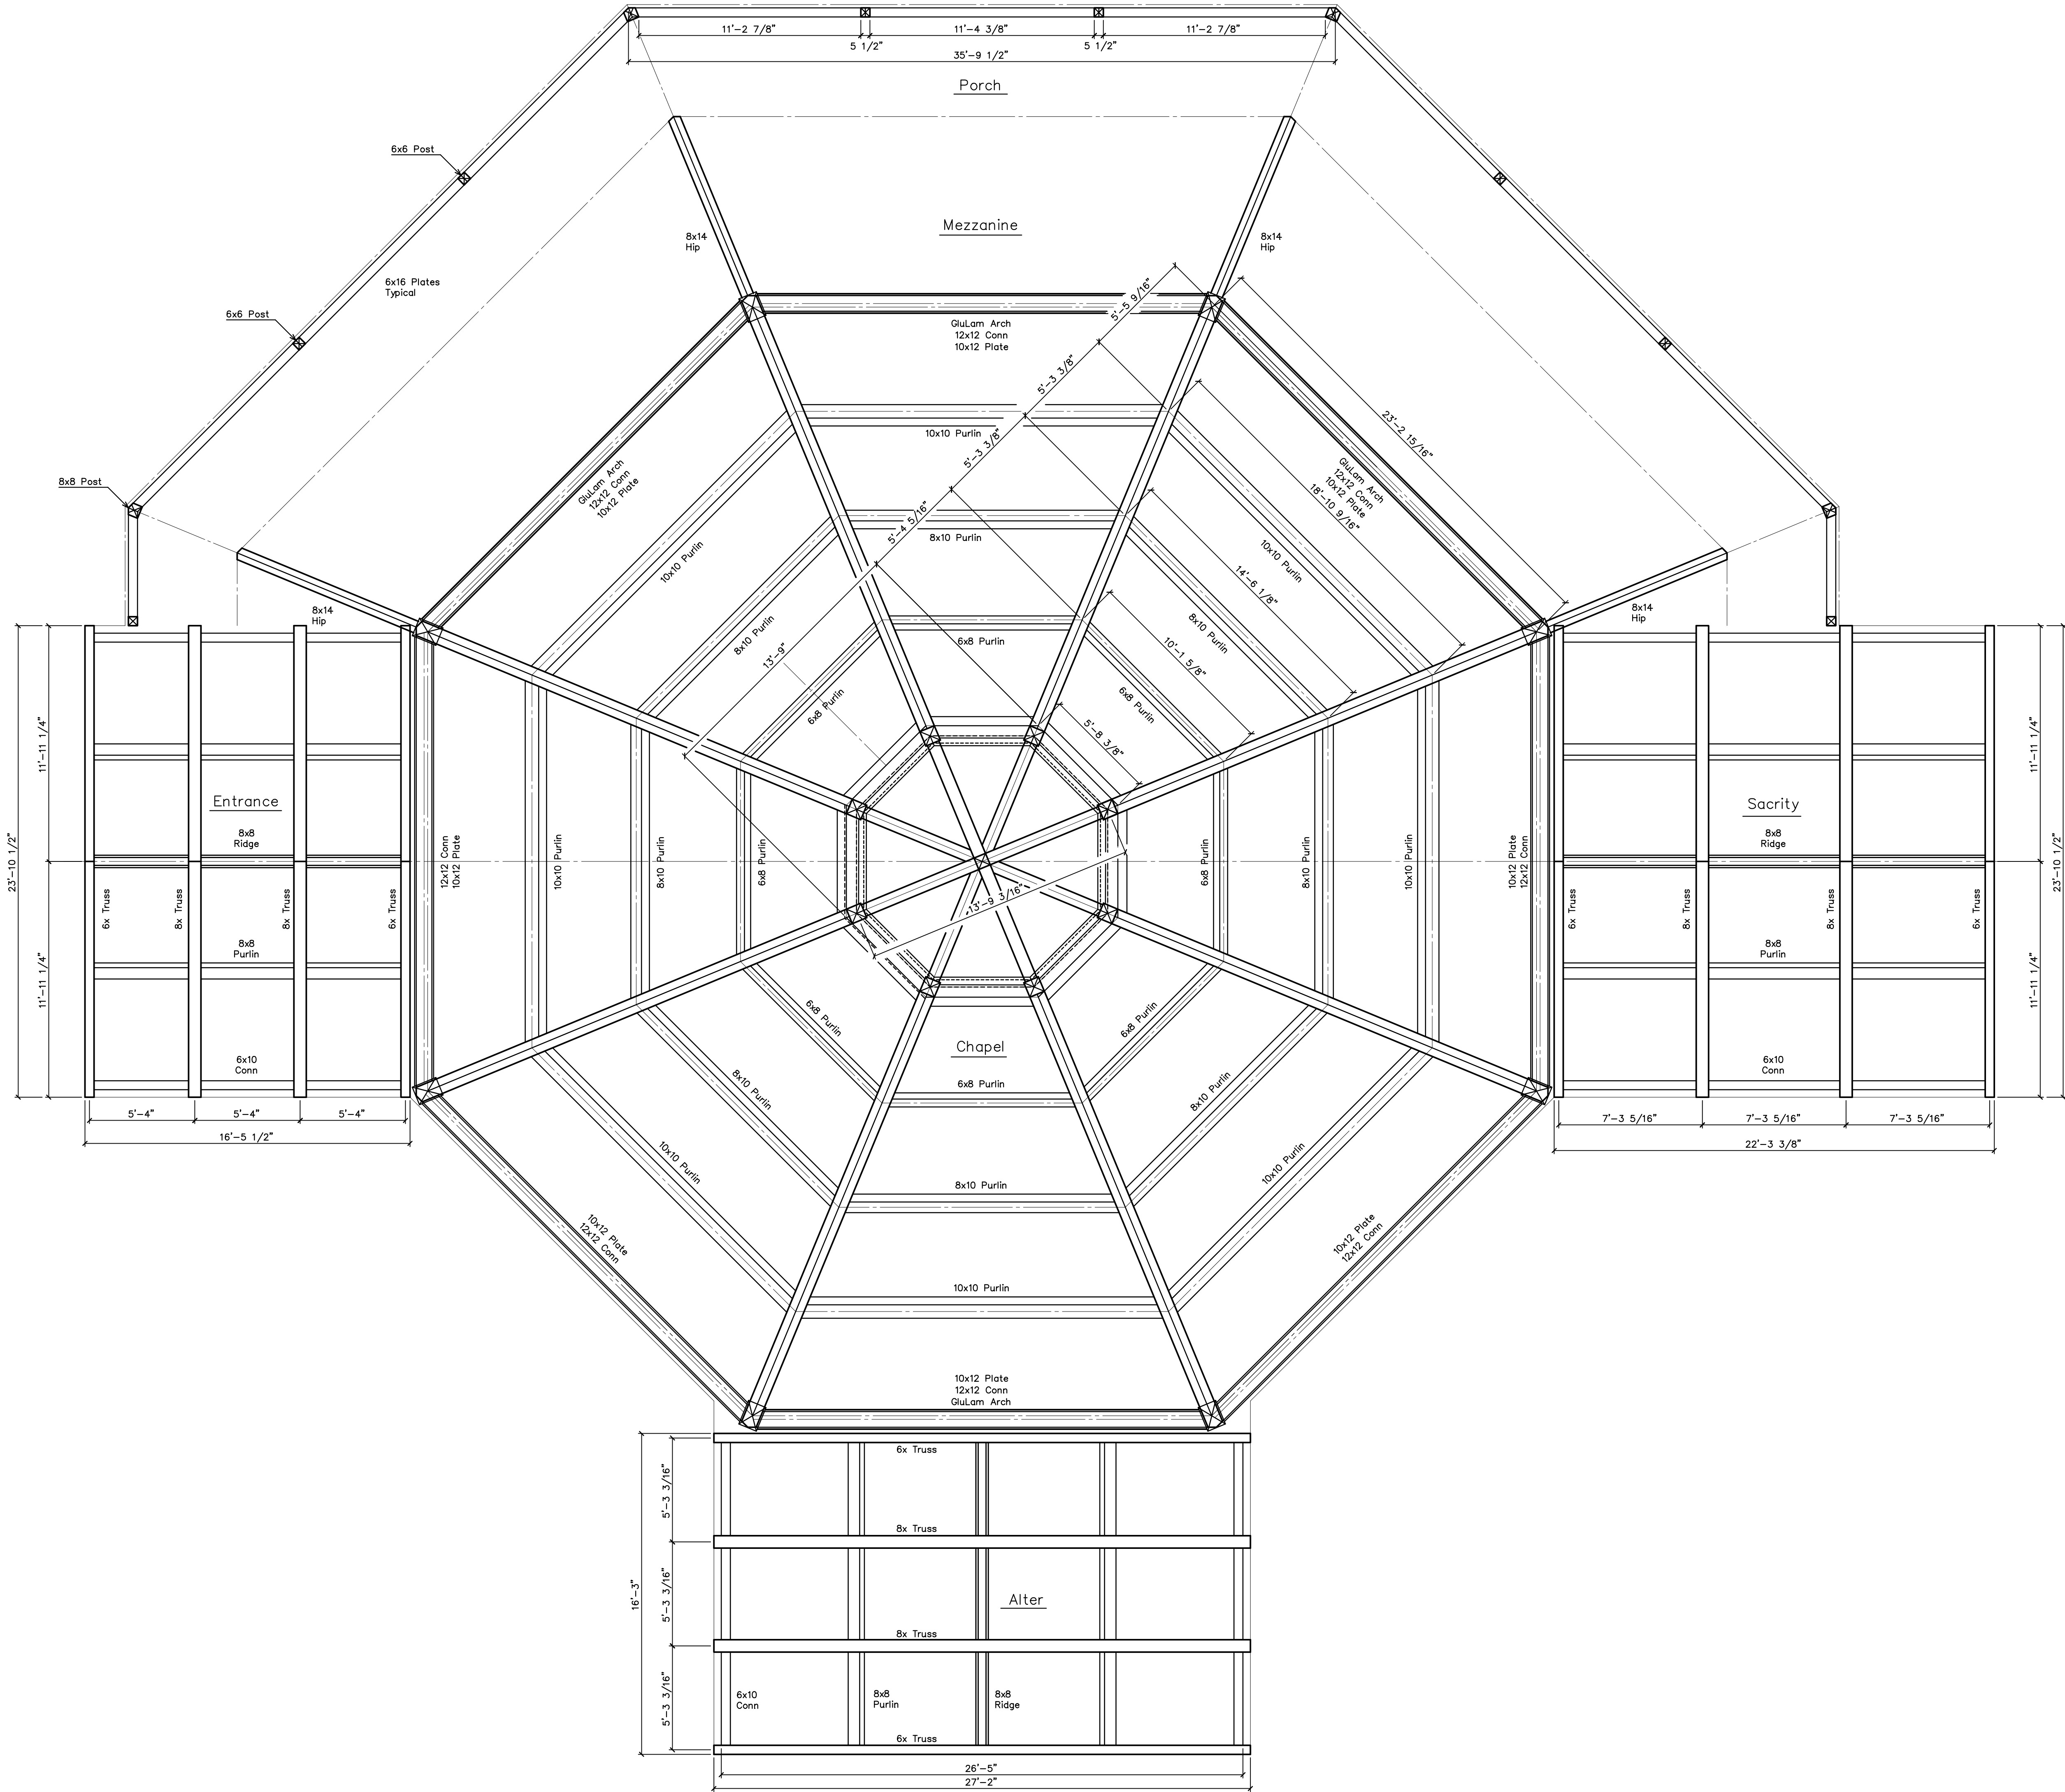

REVISIONS		BY
RED LINE CHECK		
BY:	DATE:	

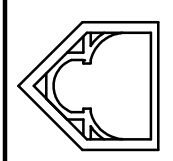

VERMONT
TIMBER
WORKS

N. SPRINGFIELD, VERMONT
802-886-1817

SHOP DRAWINGS

Preliminary
Sketches

X

THE ENGINEERING ADVICE, OPINIONS, AND RECOMMENDATIONS IN THIS DRAWING ARE THOSE OF THE LICENSED PROFESSIONAL ENGINEER WHOSE STAMP APPEARS HEREIN, AND NOT OF VERMONT TIMBER WORKS, INC.

PROJECT:

Cromwell Chapel

X

X

DRAWN :
D. F.

CHECKED :

DATE : 3/7/09

SCALE : 1/4"=1'-0"



JOB NO. :

SHEET


F-2

OF SHEETS


COPYRIGHT VERMONT TIMBER WORKS, INC.
THIS DRAWING MAY BE UTILIZED ONLY FOR THE WORK SHOWN THEREIN AT THE SITE SPECIFIED. ANY OTHER USE OF THIS DRAWING INCLUDING, WITHOUT LIMITATION, ANY REPRODUCTION OR ALTERATION OF THIS DRAWING WITHOUT THE PRIOR WRITTEN APPROVAL OF VERMONT TIMBER WORKS, INC. IS A VIOLATION OF LAW AND PROHIBITED.

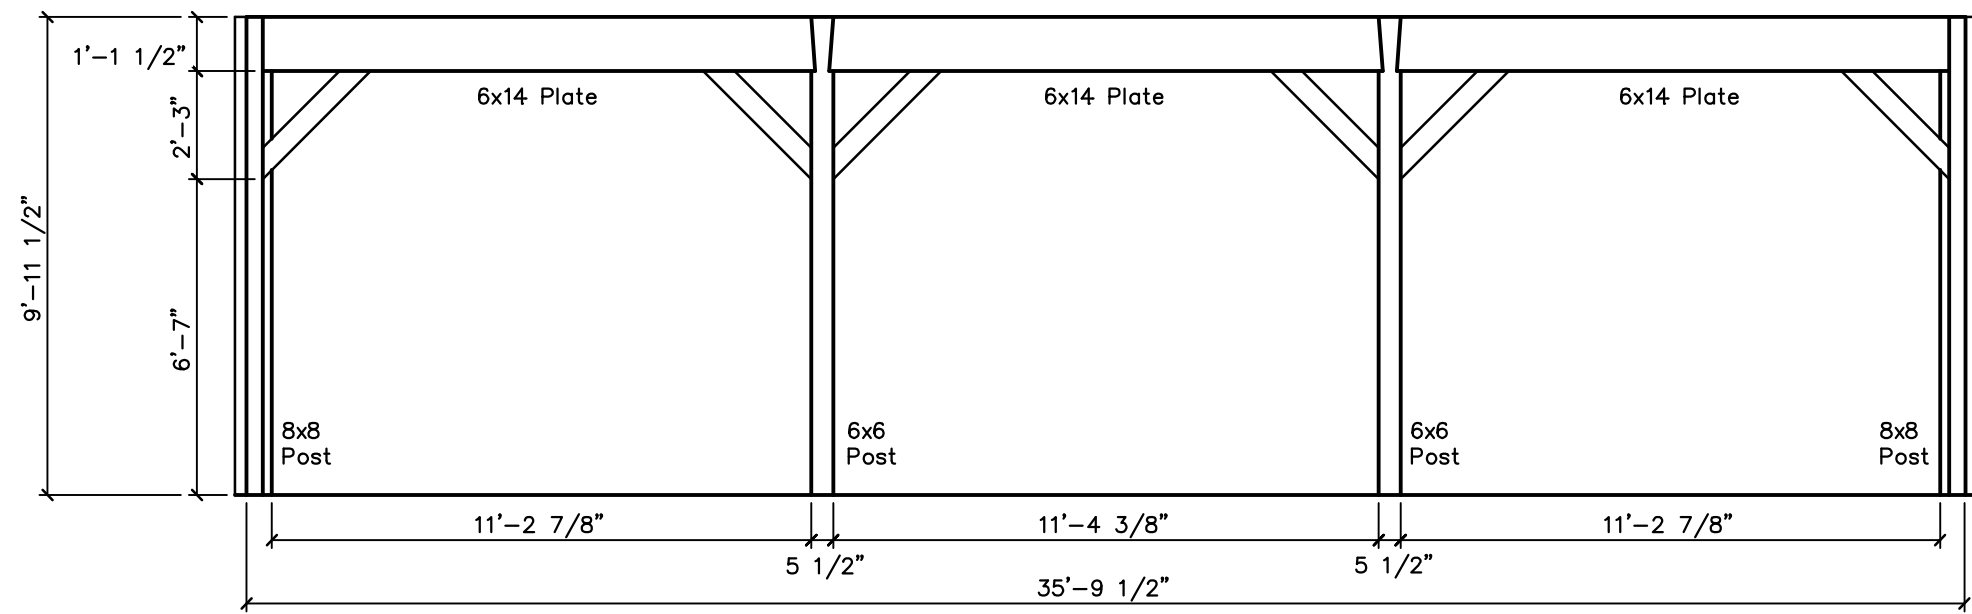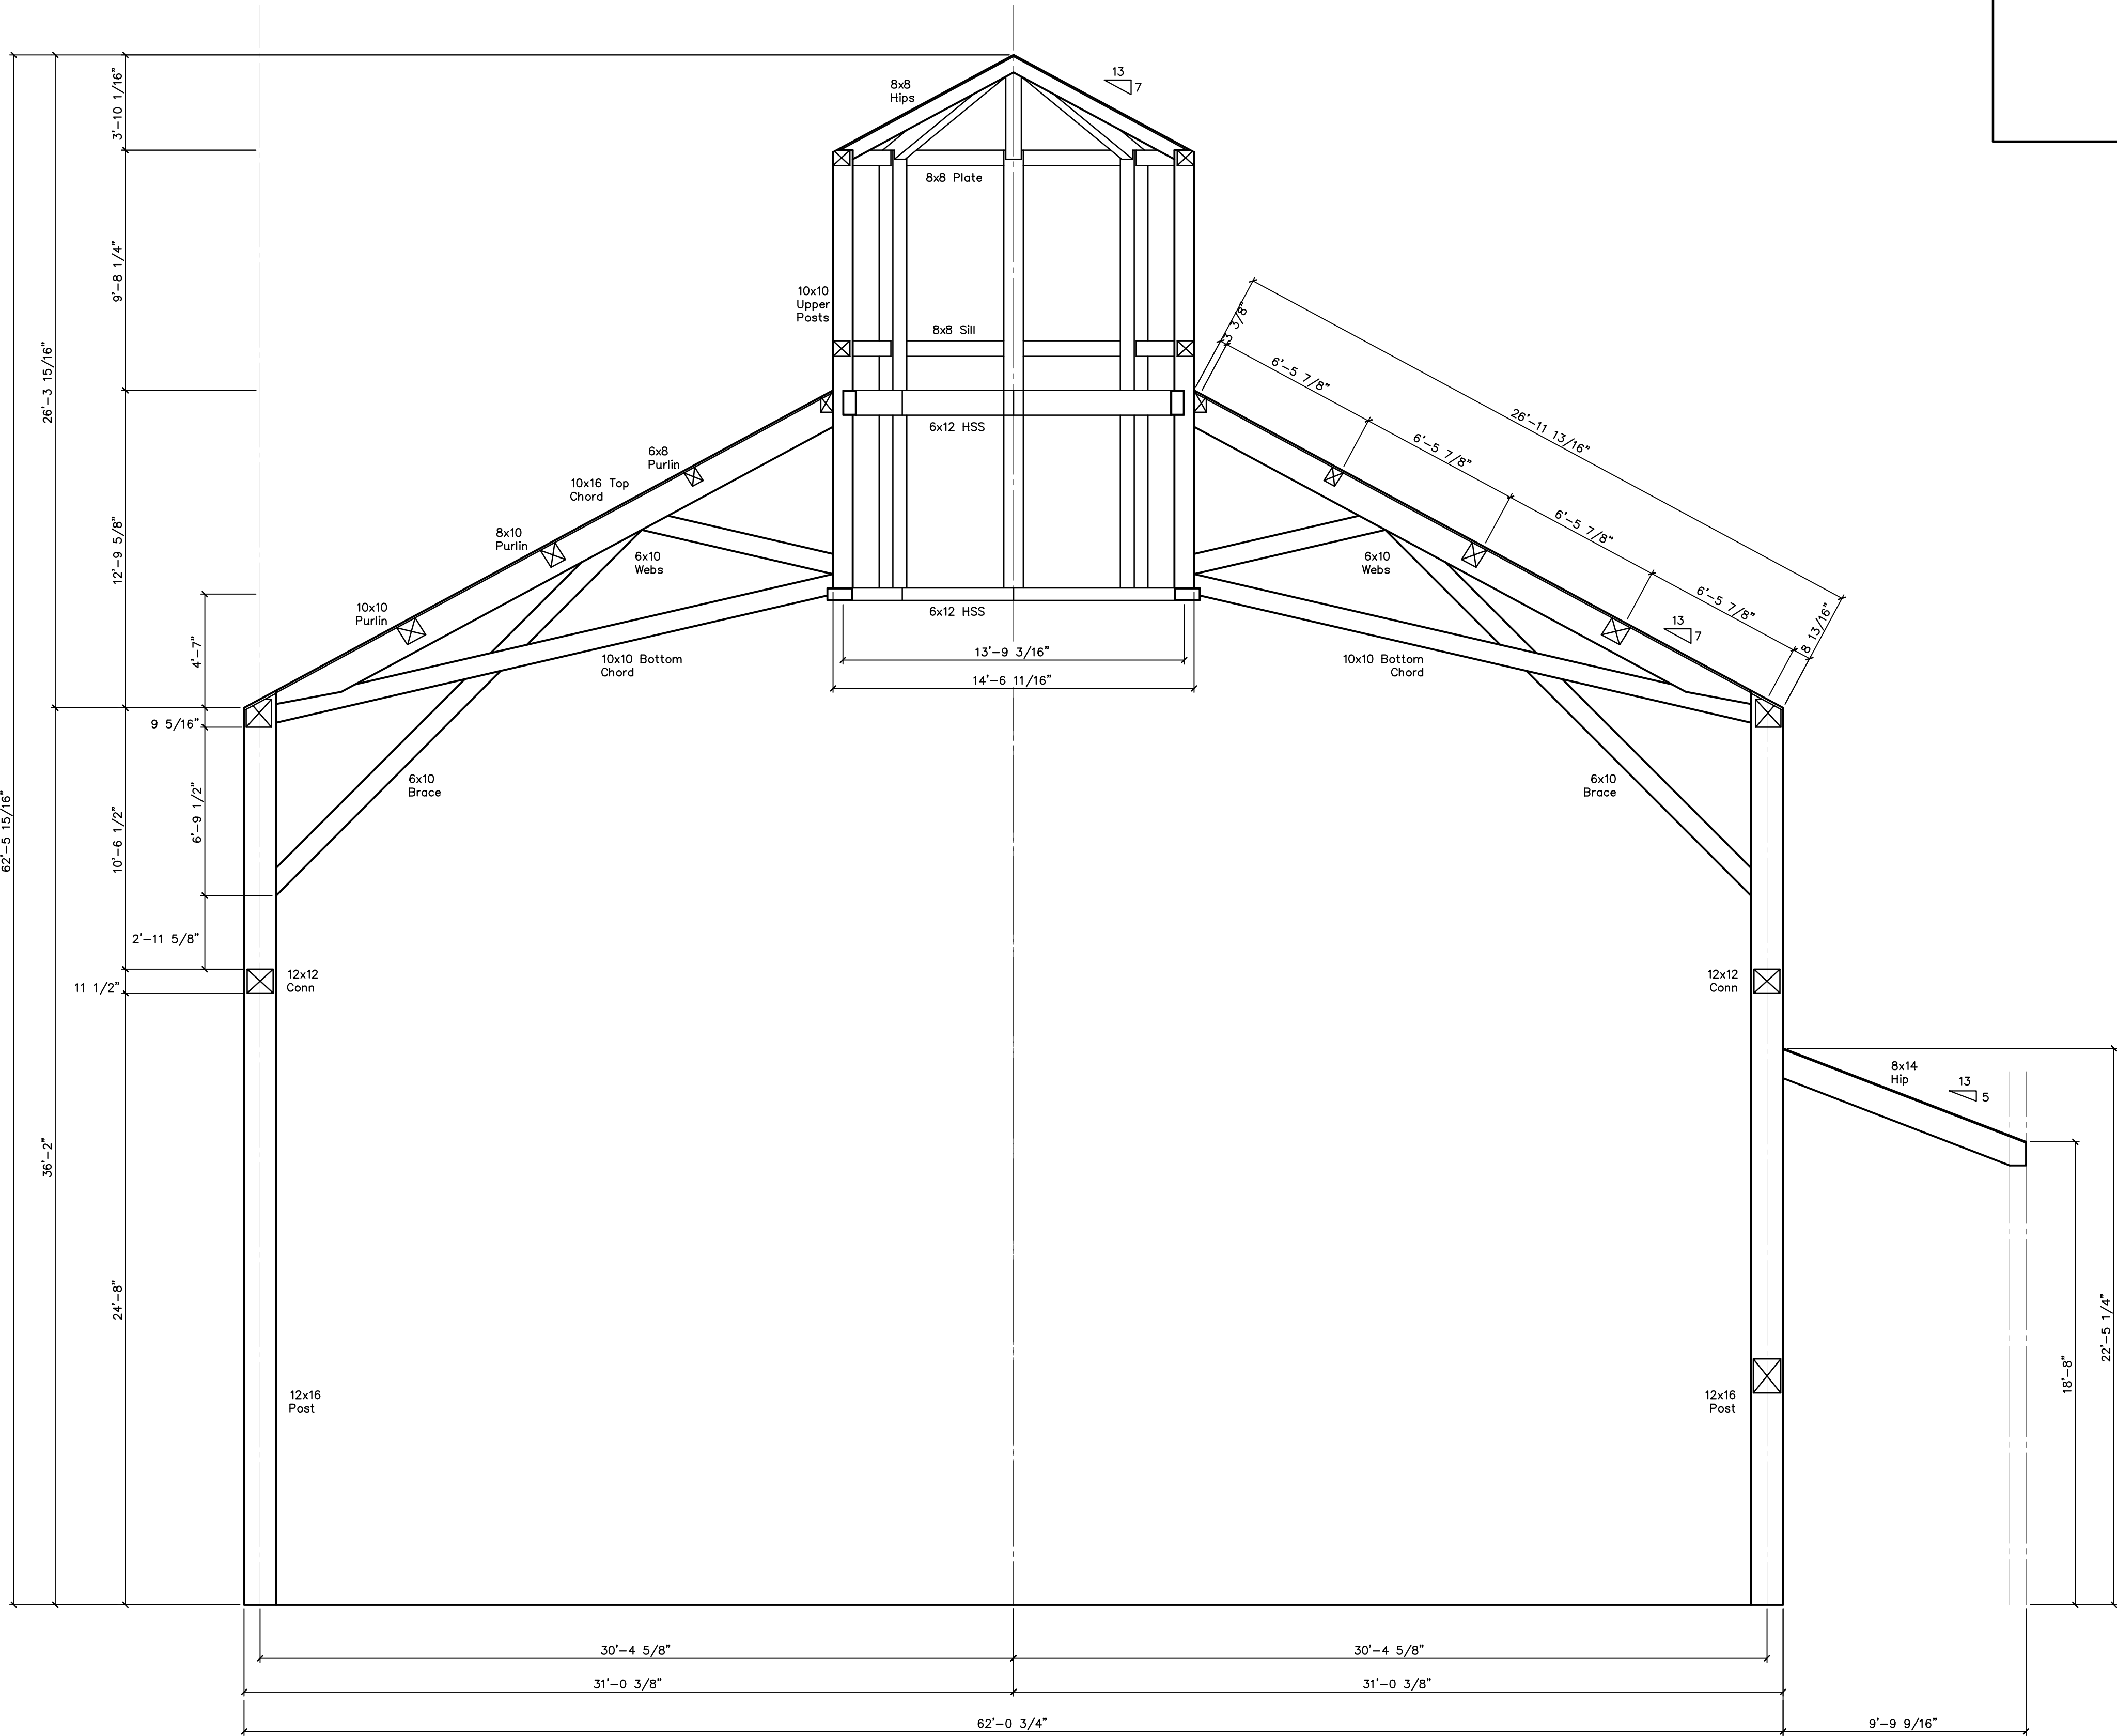

Porch Framing

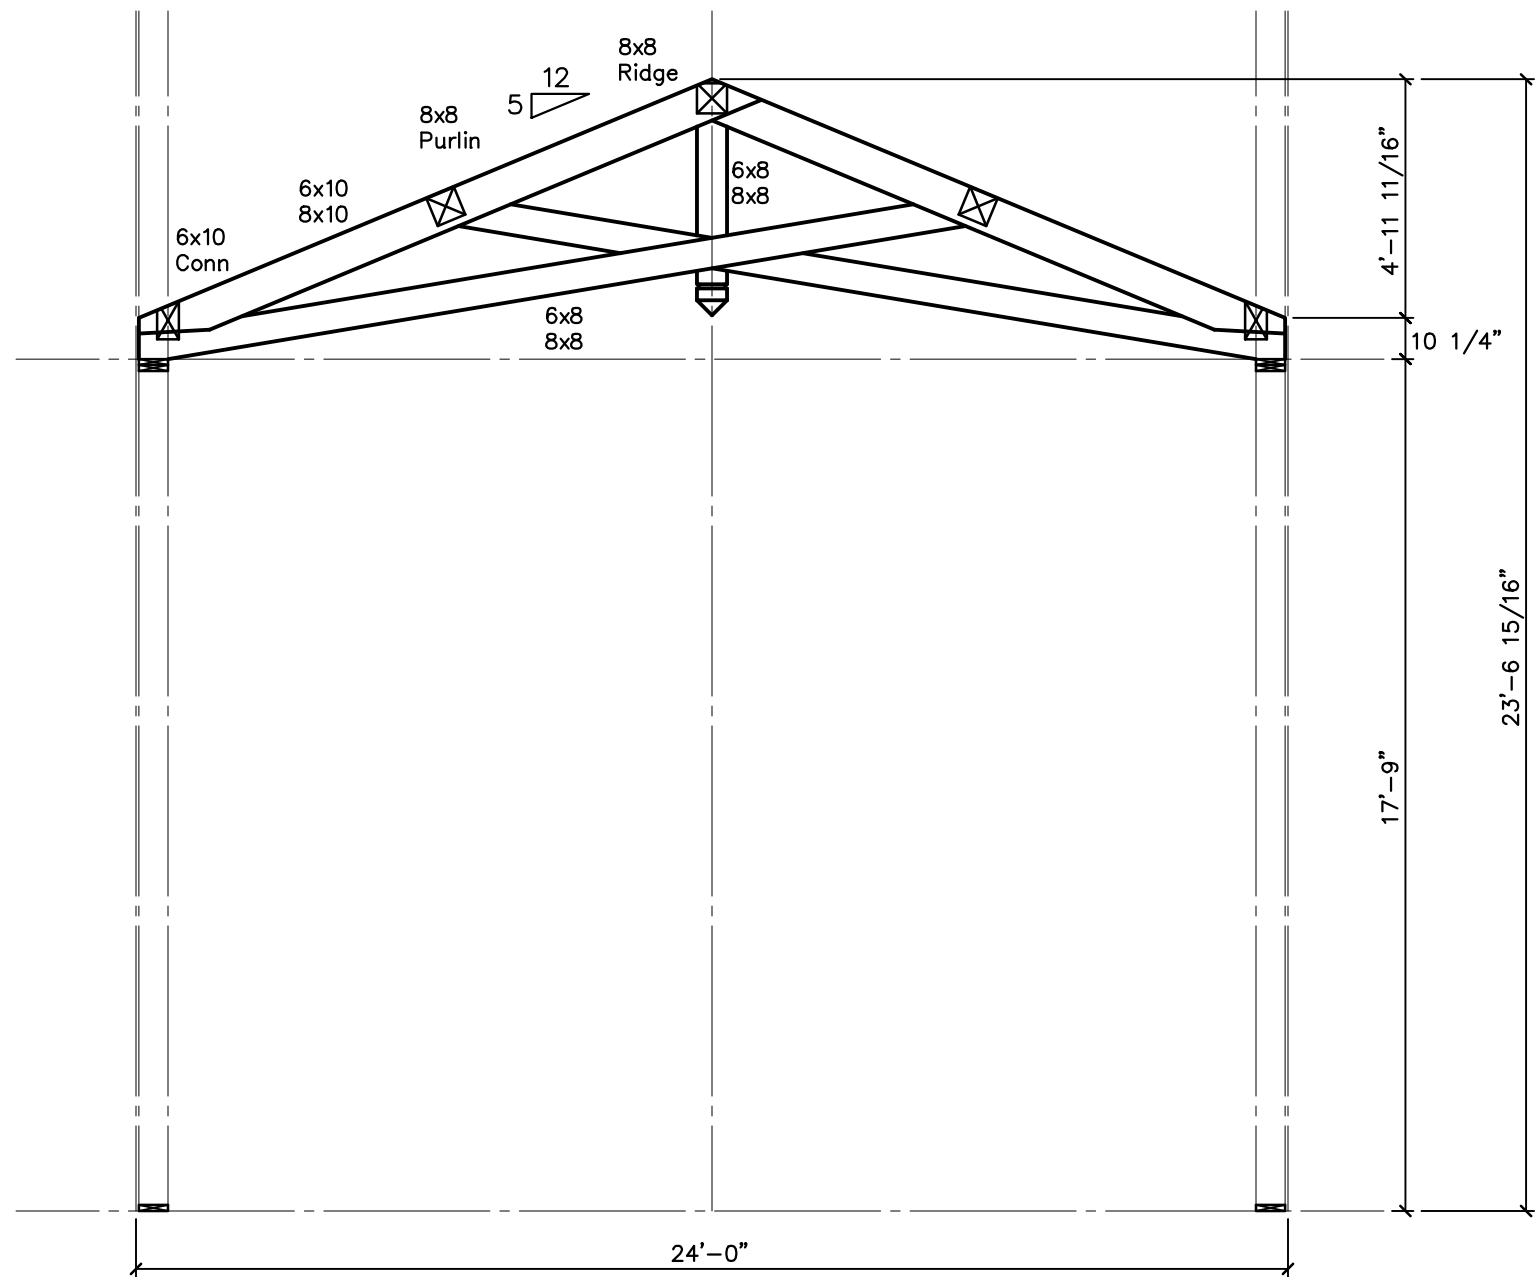


Entry / Sacristy Truss

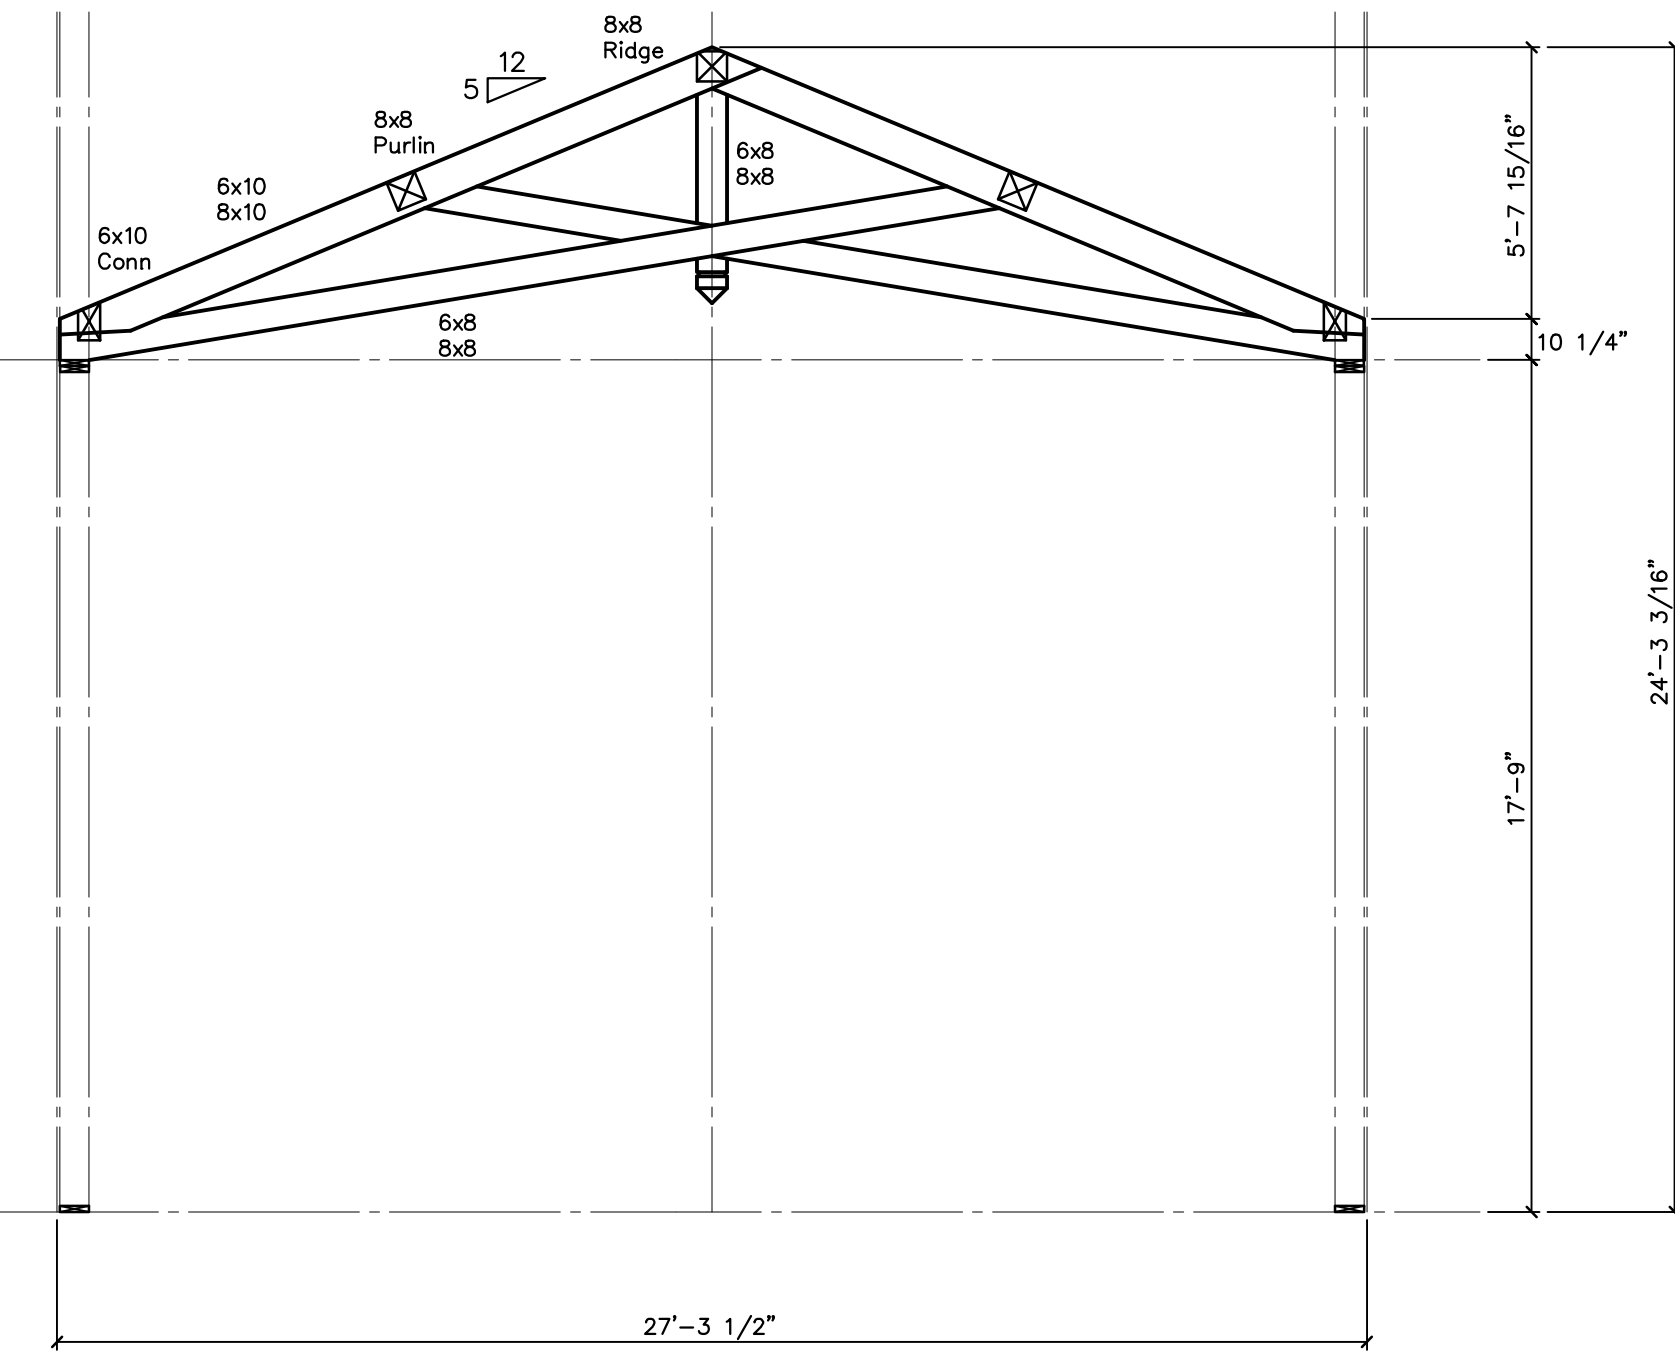

Alter Truss

REVISIONS		BY
RED LINE CHECK		
BY:	DATE:	

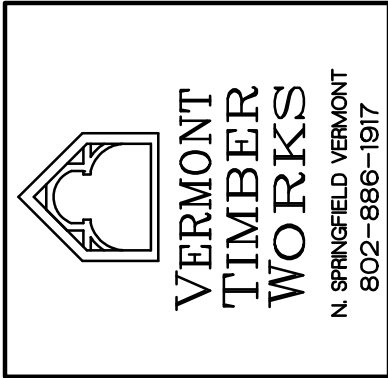


SHOP DRAWINGS
Preliminary
Sketches
X

THE ENGINEERING ADVICE, OPINIONS, AND RECOMMENDATIONS IN THIS DRAWING ARE THOSE OF THE LICENSED PROFESSIONAL ENGINEER WHOSE STAMP APPEARS HEREIN, AND NOT OF VERMONT TIMBER WORKS, INC.

PROJECT:
Cromwell Chapel
X X

DRAWN :
D.F.
CHECKED :
DATE : 3/7/09
SCALE : 1/4"=1'-0"
JOB NO. :
SHEET

F-3
OF SHEETS
COPYRIGHT VERMONT TIMBER WORKS, INC.
THIS DRAWING MAY BE UTILIZED ONLY FOR THE WORK SHOWN THEREIN AT THE SITE SPECIFIED. ANY OTHER USE OF THIS DRAWING INCLUDING, WITHOUT LIMITATION, ANY REPRODUCTION OR ALTERATION OF THIS DRAWING WITHOUT THE PRIOR WRITTEN APPROVAL OF VERMONT TIMBER WORKS, INC. IS A VIOLATION OF LAW AND PROHIBITED.

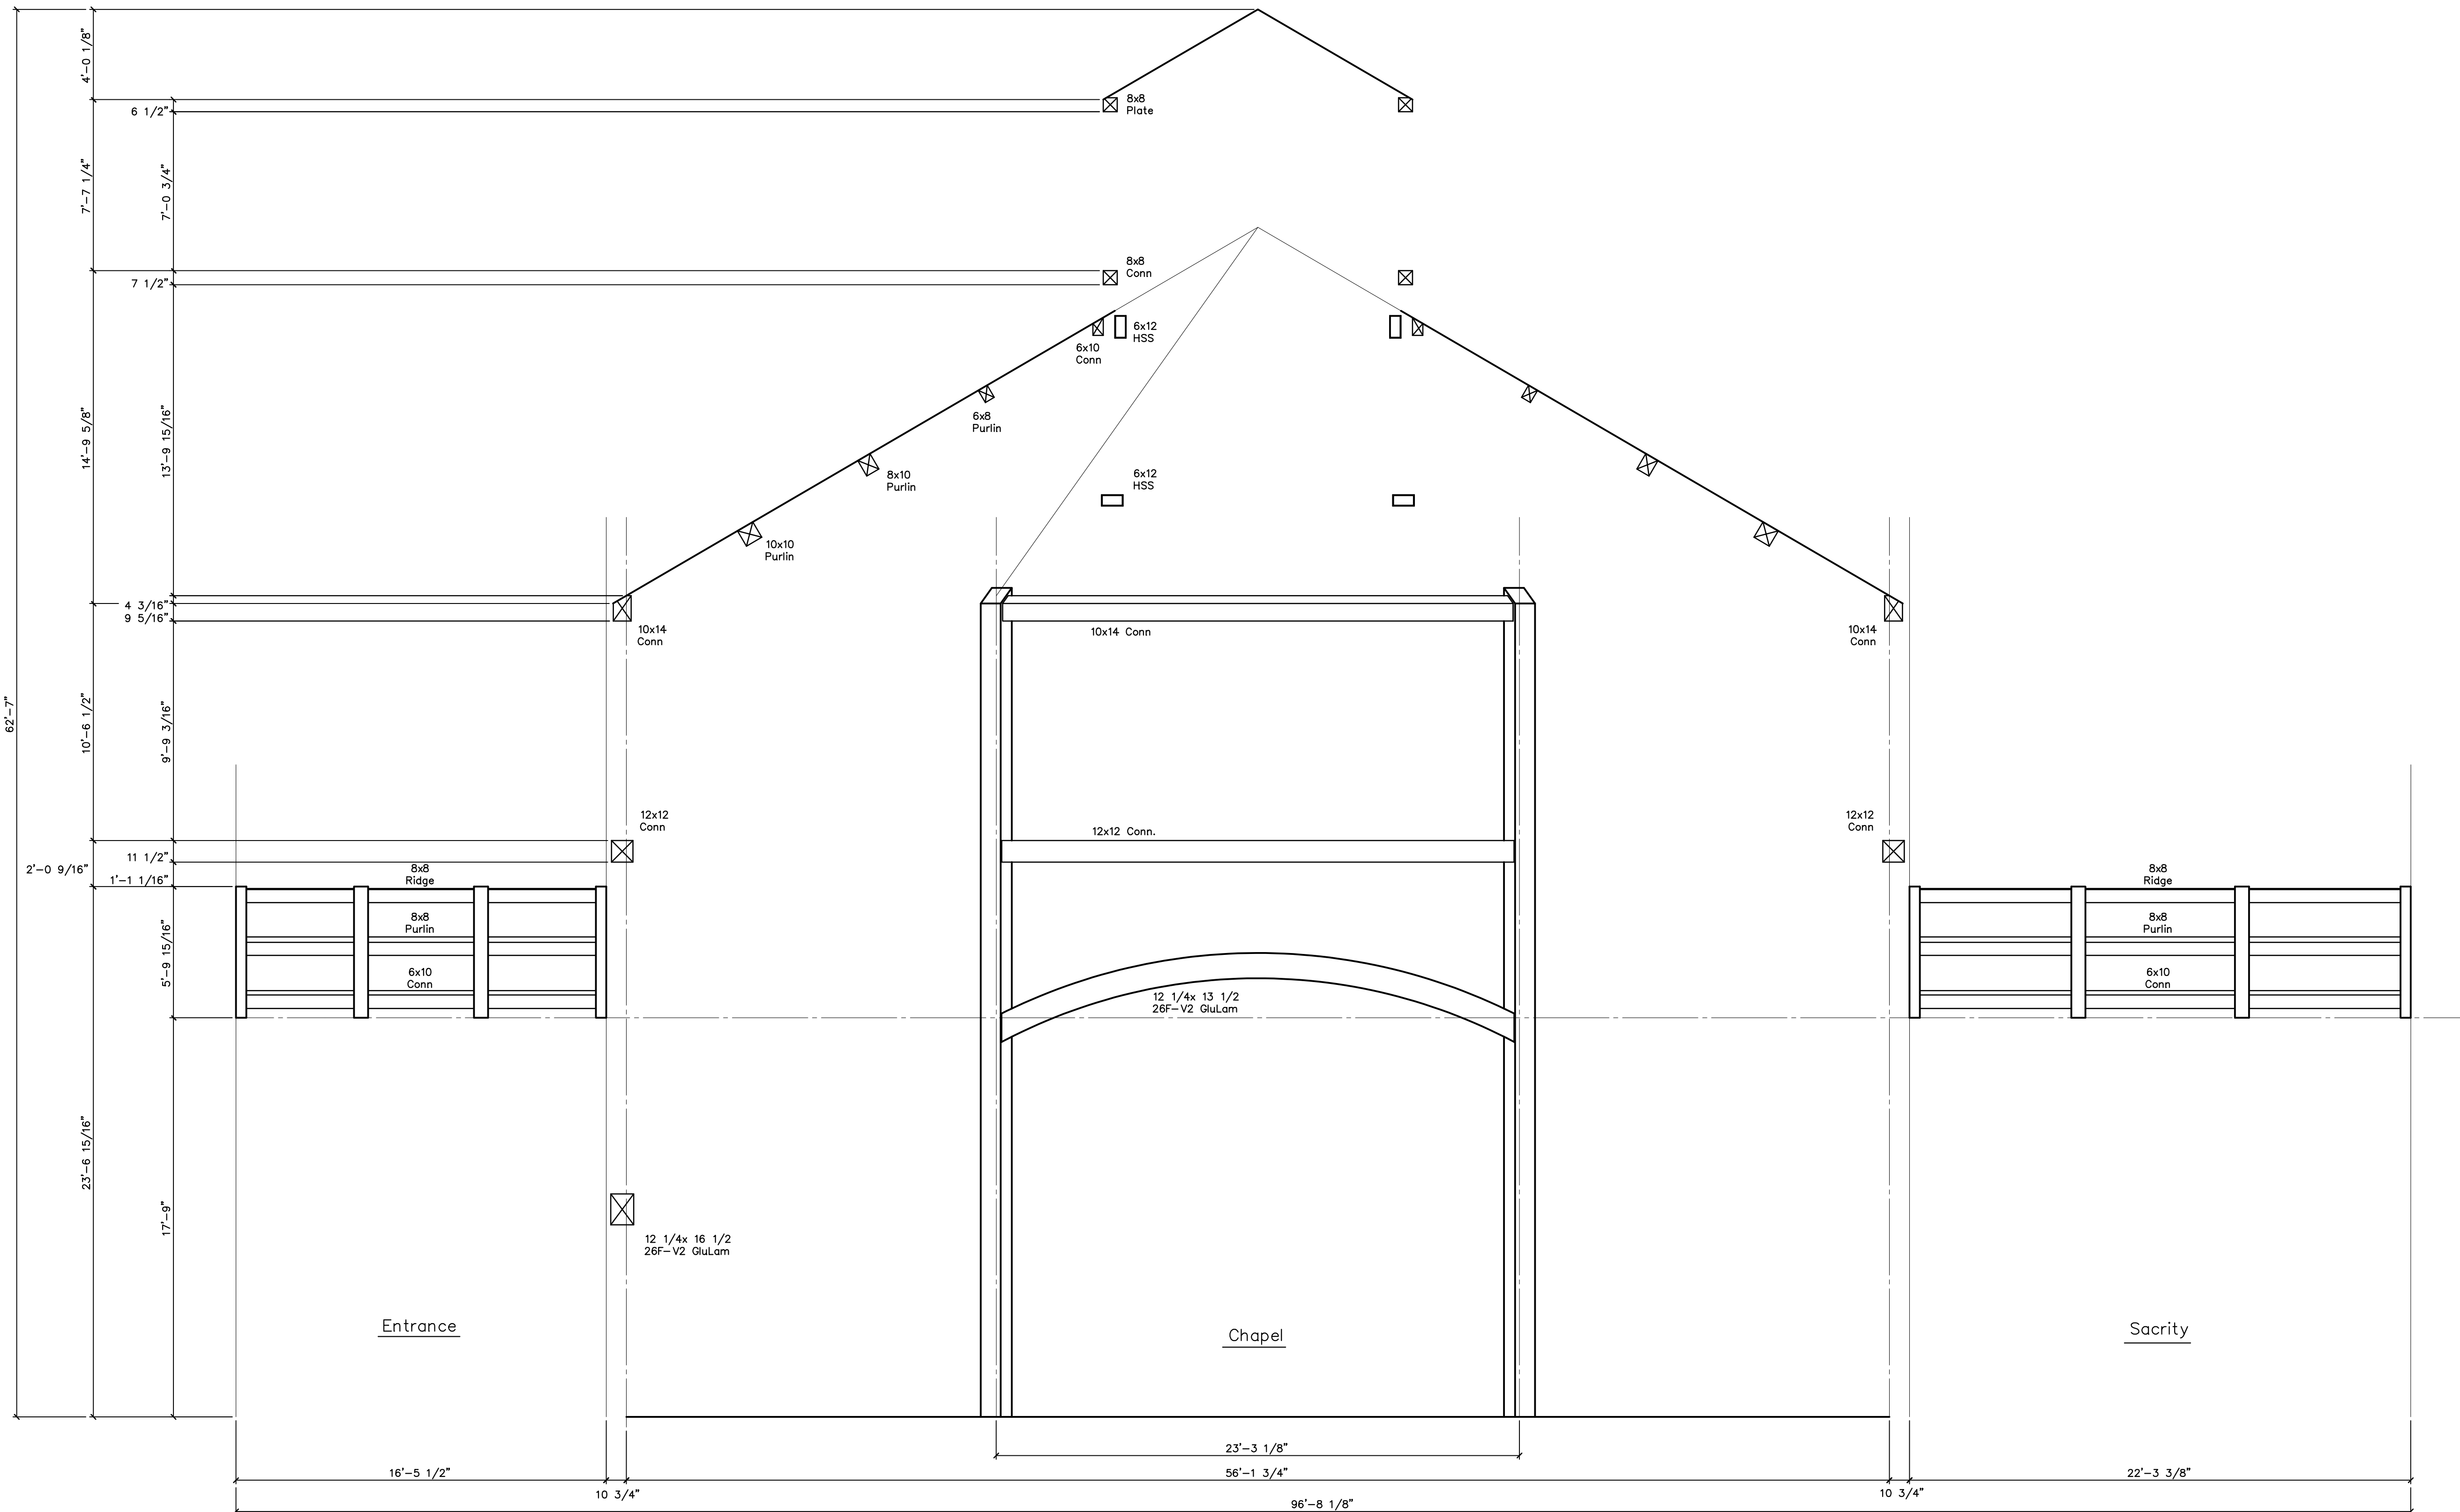

REVISIONS		BY
RED LINE CHECK		
BY:	DATE:	



SHOP DRAWINGS	Preliminary Sketches X
---------------	------------------------

THE ENGINEERING ADVICE, SPECIFICATIONS, AND RECOMMENDATIONS IN THIS DRAWING ARE THOSE OF THE LICENSED PROFESSIONAL ENGINEER WHOSE STAMP APPEARS HEREIN, AND NOT OF VERMONT TIMBER WORKS, INC.

PROJECT:	Cromwell Chapel X X
----------	---------------------

DRAWN : D.F.	CHECKED :
DATE : 3/7/09	
SCALE : 1/4"=1'-0"	
JOB NO. :	
SHEET	
F- 4	
OF	SHEETS

COPYRIGHT VERMONT TIMBER WORKS, INC. THIS DRAWING MAY BE UTILIZED ONLY FOR THE WORK SHOWN THEREIN AT THE SITE SPECIFIED. ANY OTHER USE OF THIS DRAWING INCLUDING, WITHOUT LIMITATION, ANY REPRODUCTION OR ALTERATION OF THIS DRAWING WITHOUT THE PRIOR WRITTEN APPROVAL OF VERMONT TIMBER WORKS, INC. IS A VIOLATION OF LAW AND PROHIBITED.