



REVISIONS	BY

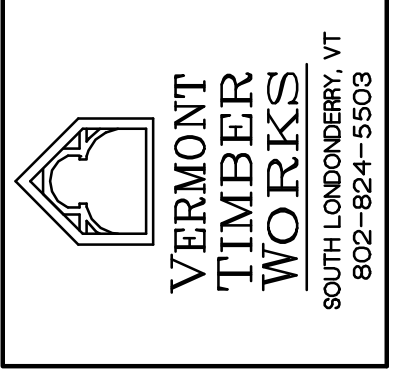

SHOP DRAWINGS  
FRAMING  
PROFILES

 


PROJECT: BILLINGS FARM &  
MUSEUM ENTRY BARN  
WOODSTOCK, VERMONT

DRAWN : D.F.	CHECKED :
DATE : 12/14/98	SCALE : 1/2"=1'-0"
JOB NO. :	SHEET
F-4	
OF	SHEETS

TOP OF PLATE  
ELV = 693'-3"

- BOTTOM TOP OF STEEL  
ELV = 679'-5" - LINE 11
- BOTTOM TOP OF STEEL  
ELV = 676'-5" - LINE 8
- BOTTOM TOP OF STEEL  
ELV = 675'-5" - LINE 6
- BOTTOM TOP OF STEEL  
ELV = 674'-5" - LINE 4

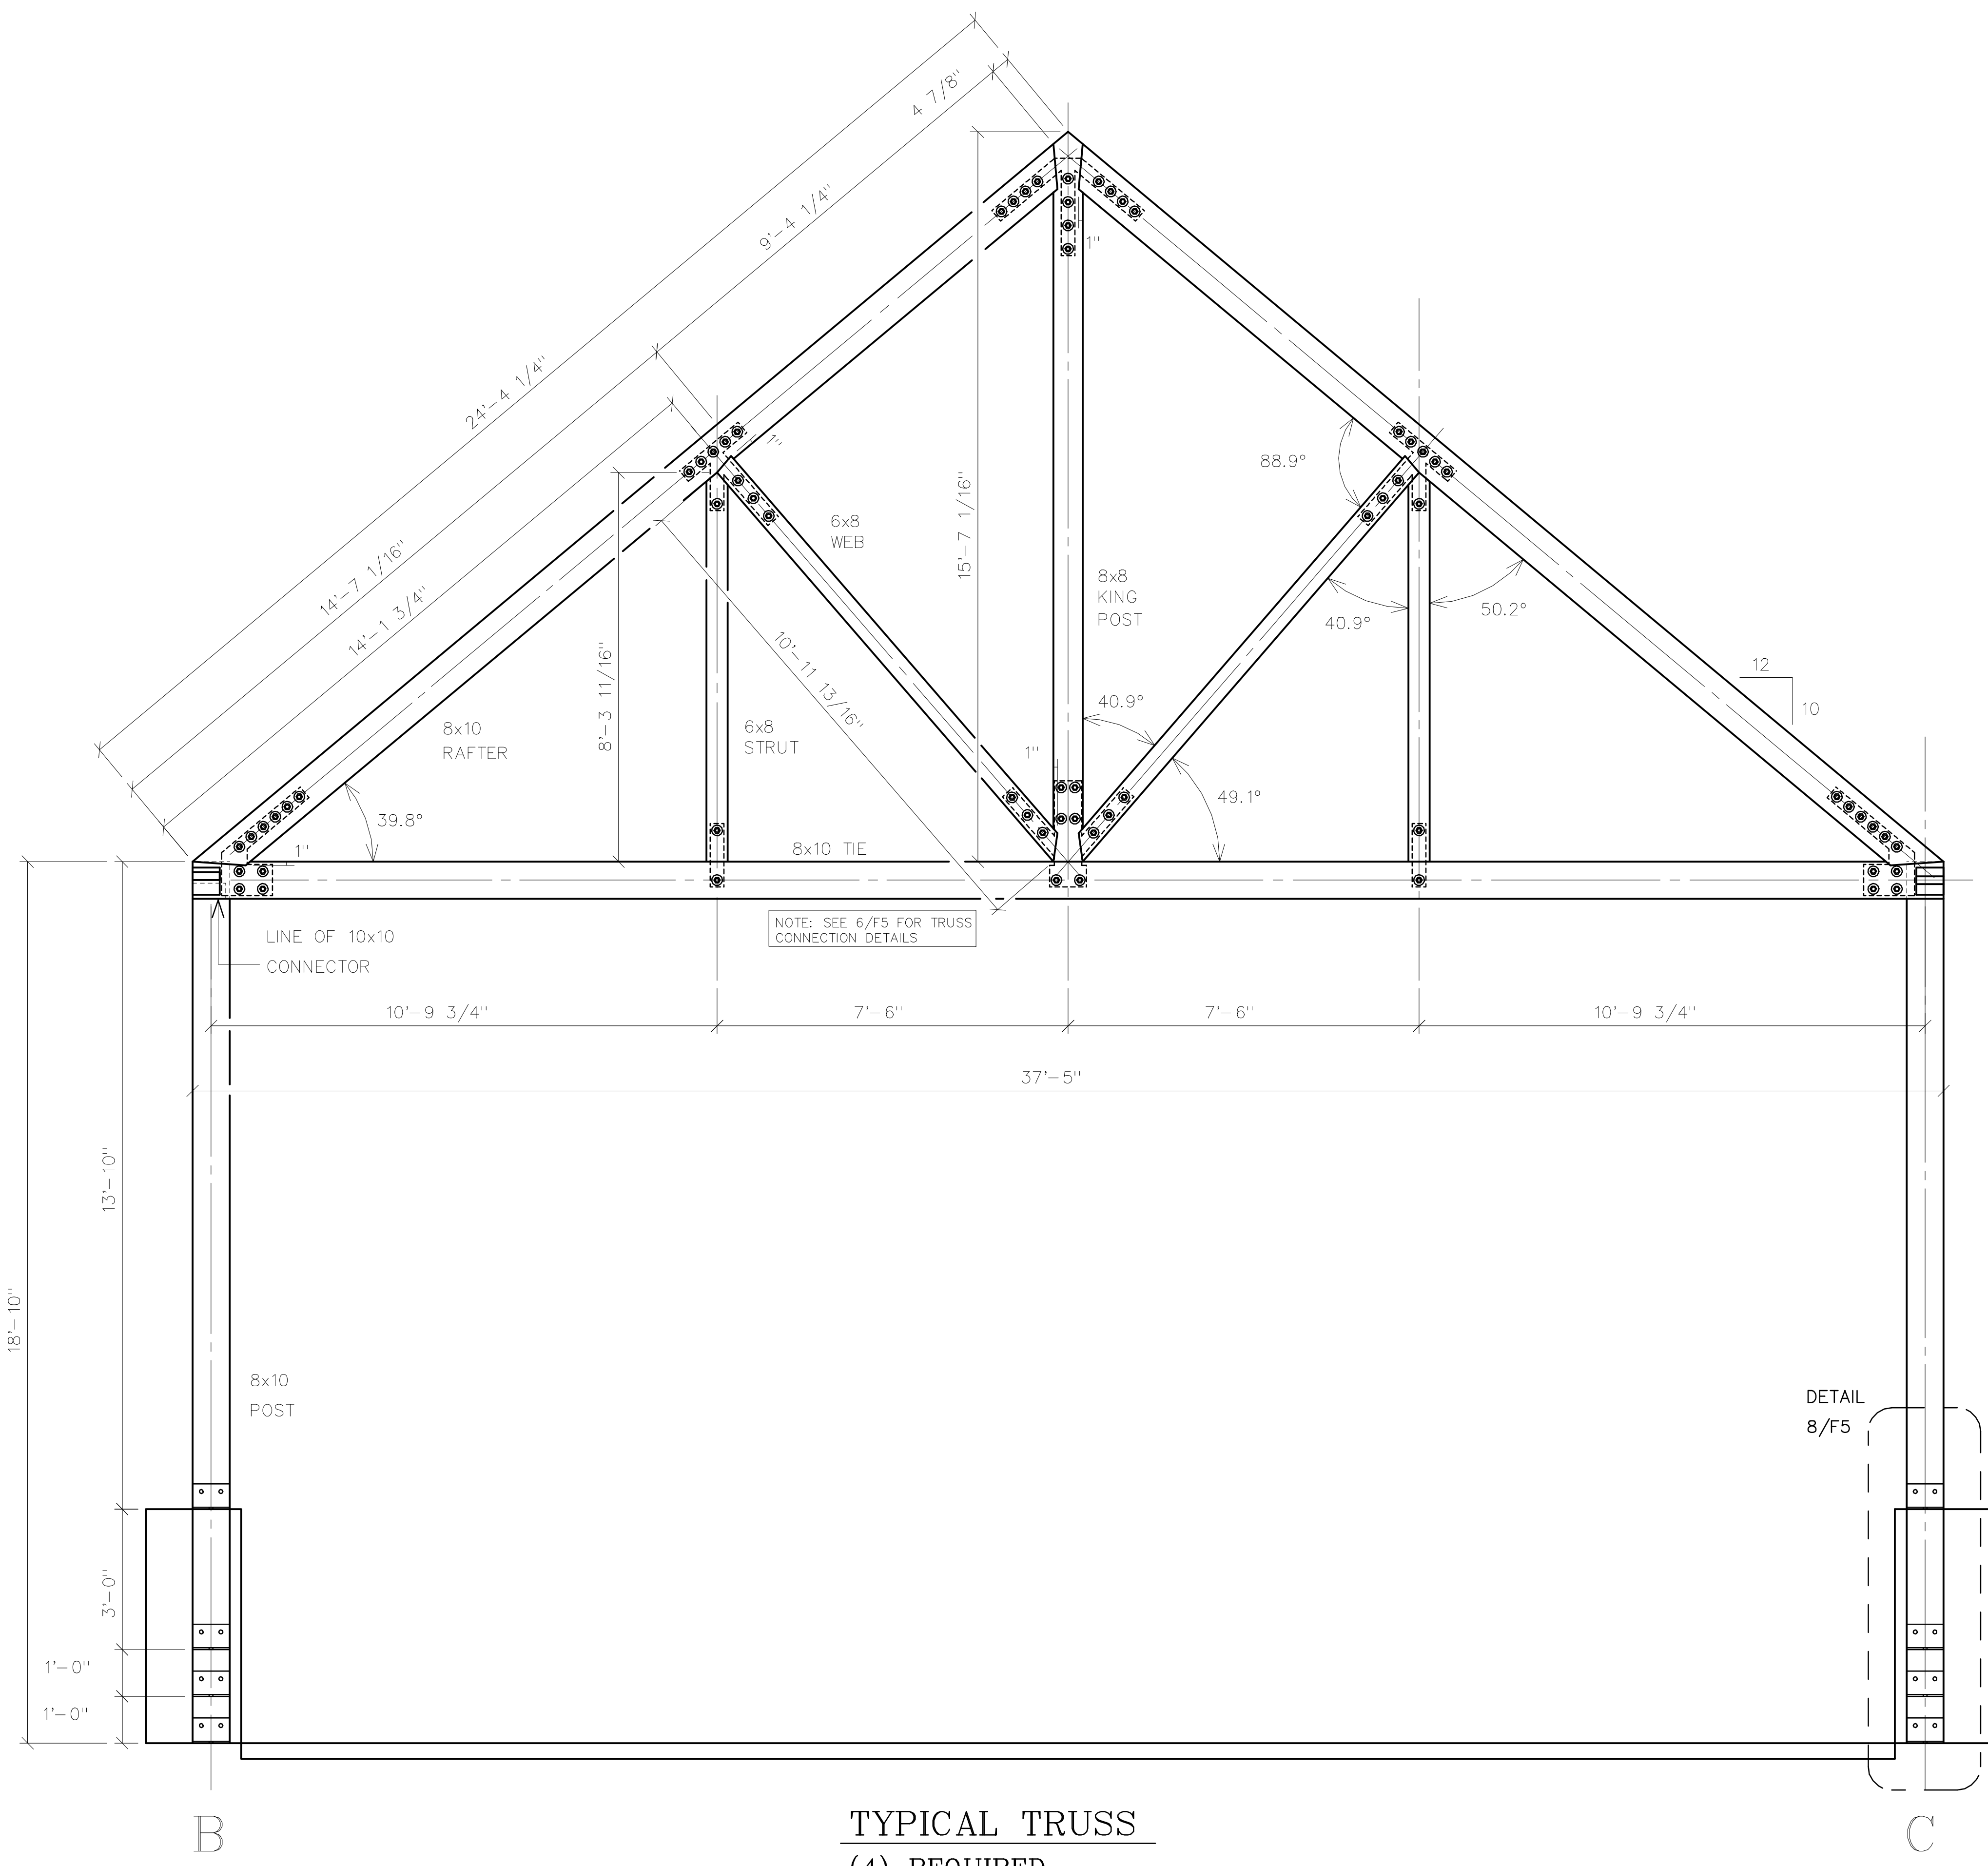

TYPICAL TRUSS  
(4) REQUIRED