


REVISIONS	BY
5/9/03	
6/19/03	
6/25/03	

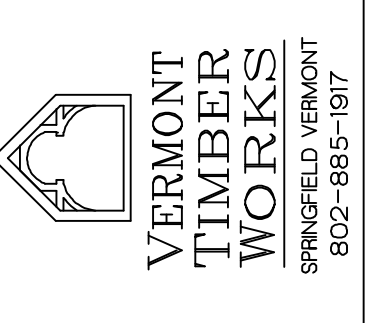

SHOP DRAWINGS
Truss C

Engineering Ventures
208 Flynn Avenue
Burlington, VT 05401
802-863-6225
802-863-6306 Fax

PROJECT: Grove City College
Student Activities Center
Grove City, PA

DRAWN : D.F.
CHECKED :
DATE : 4/7/03
SCALE : 3/8"=1'-0"
JOB NO. :
SHEET
F-2
OF SHEETS


- Steel Peak
ELV.= 1375'-5"
- Top of 12x24 Ridge
ELV.= 1375'-4"
- Bottom of 12x24 Ridge
ELV.= 1373'-4 1/2"

- Top of 10x18 Purlin
ELV.= 1363'-4"
- Bottom of 10x18 Purlin
ELV.= 1361'-10 1/2"

- Top of 10x14 Purlin
ELV.= 1354'-8"
- Bottom of 10x14 Purlin
ELV.= 1353'-6 1/2"
- Top of Steel
ELV.= 1352'-9 1/2"

- Top of Steel
ELV.= 1346'-2 1/2"

- Truss Seat
ELV.= 1341'-7"

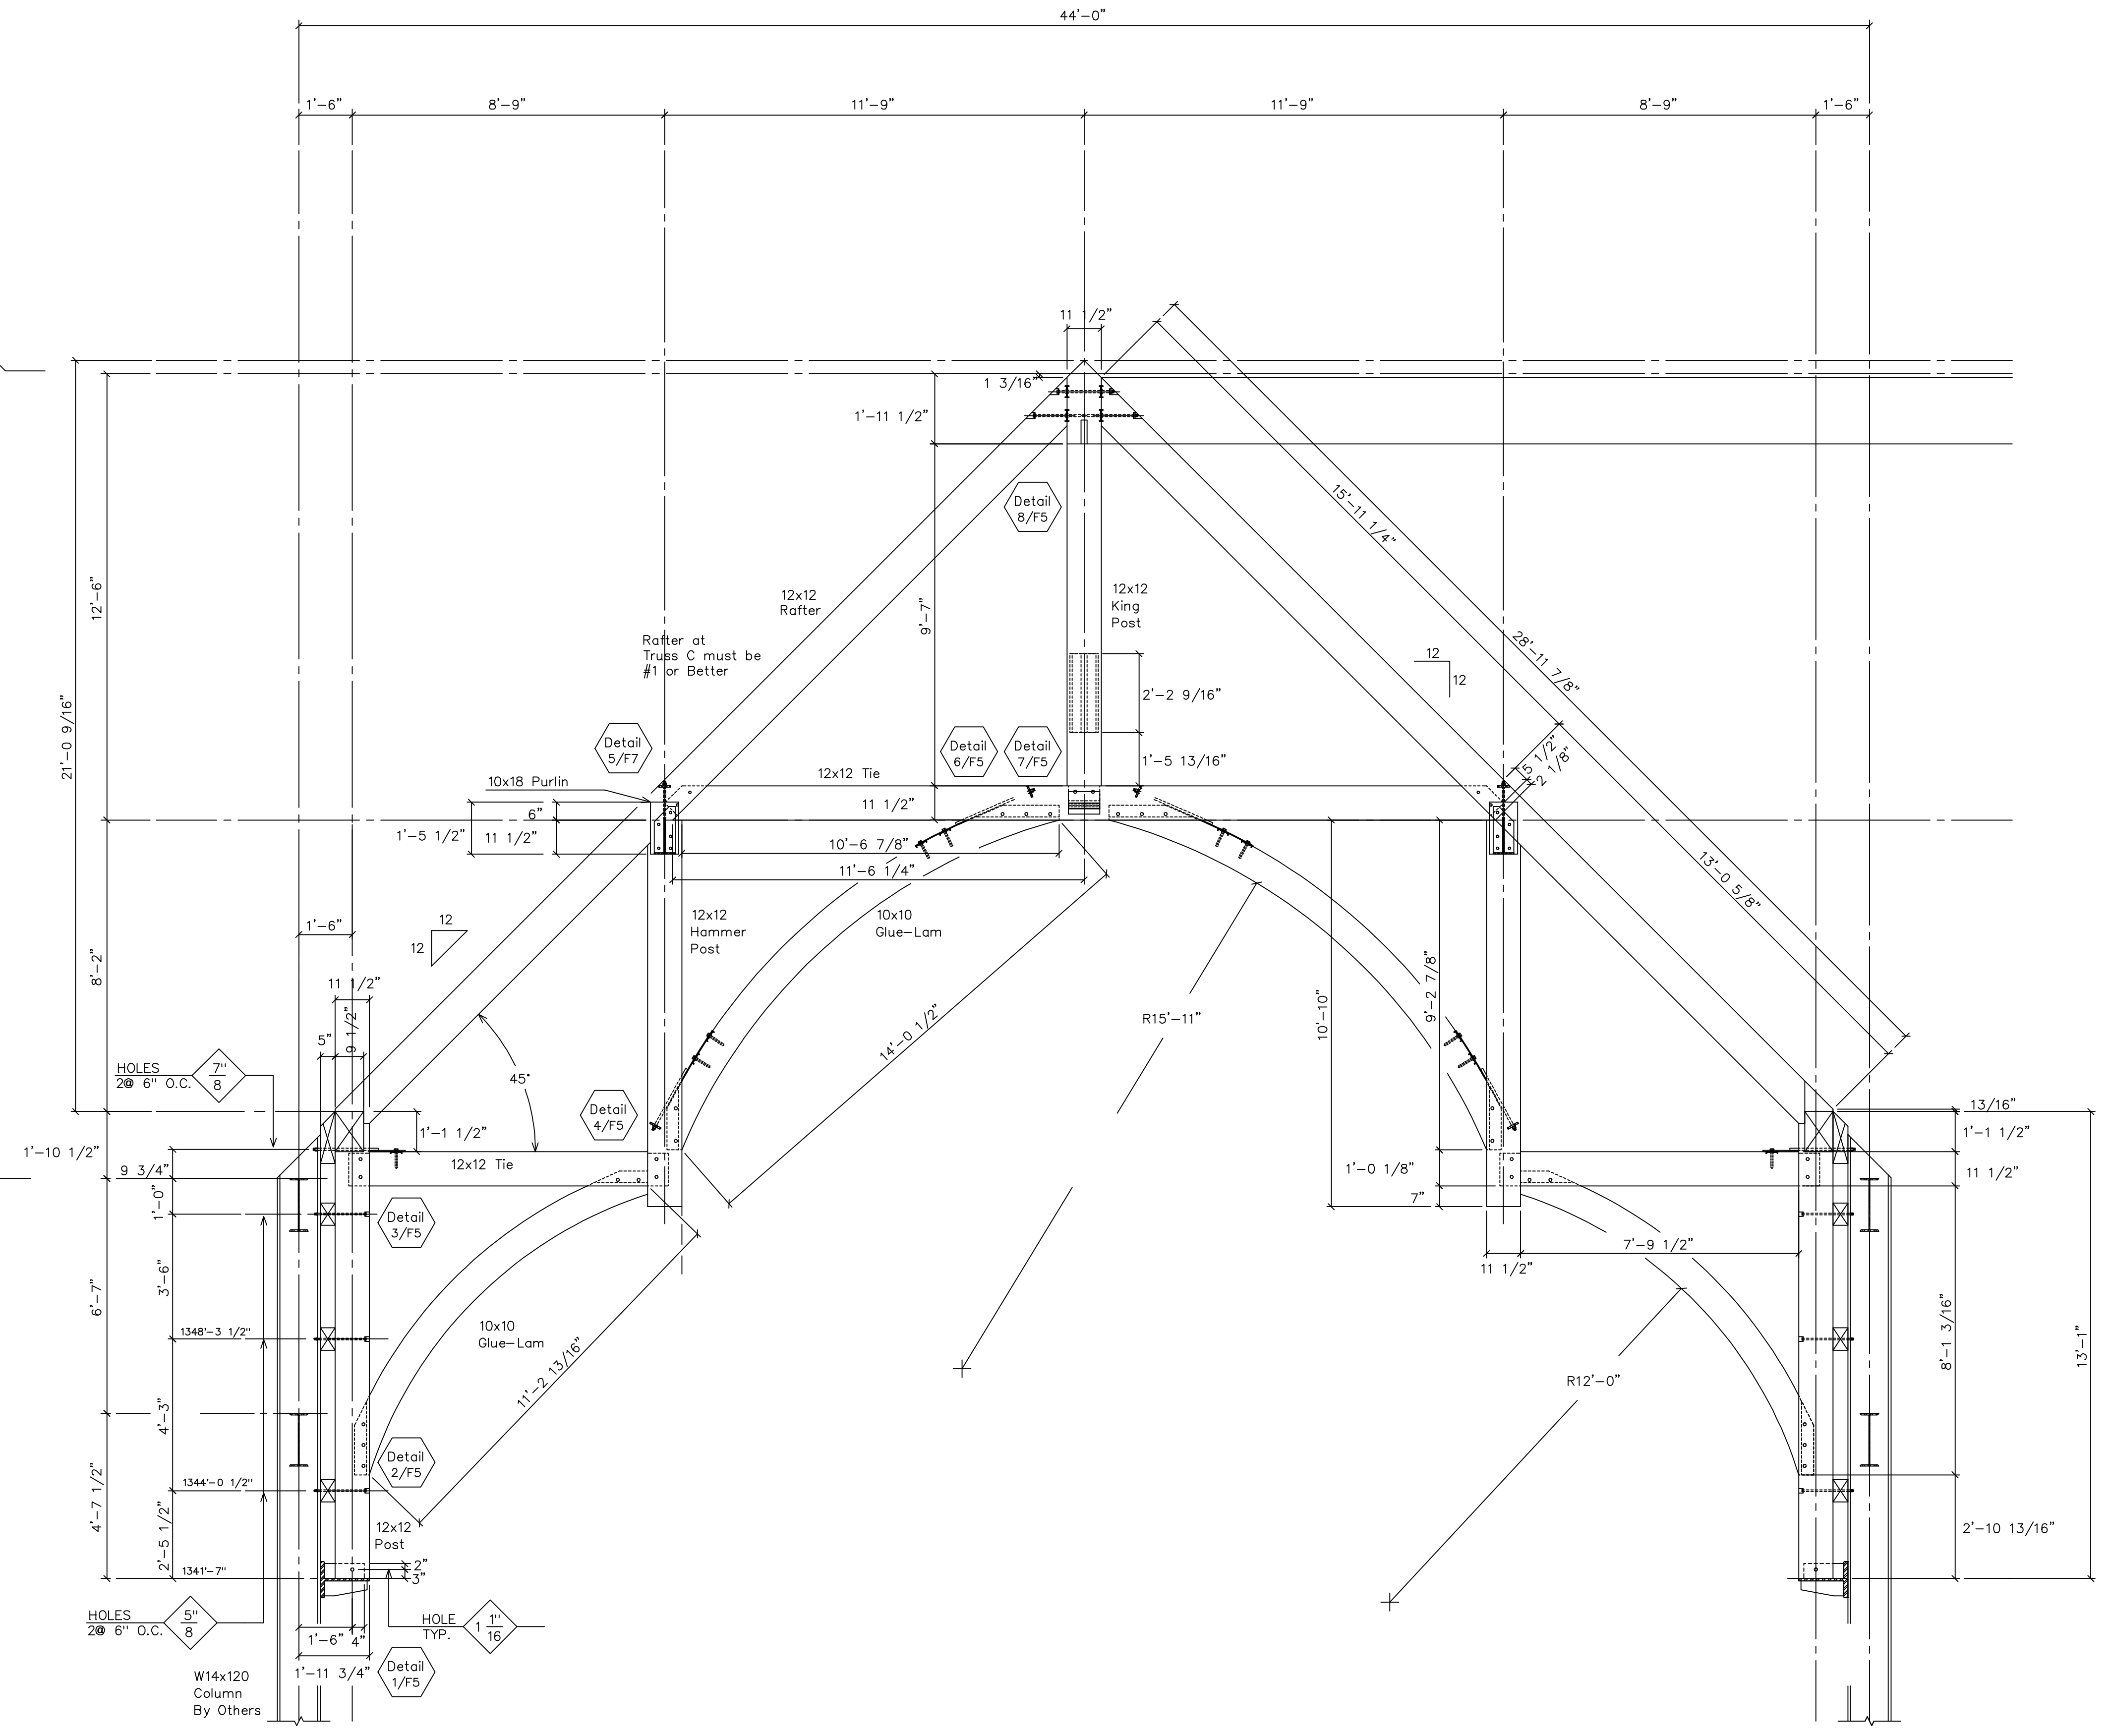

Truss C