


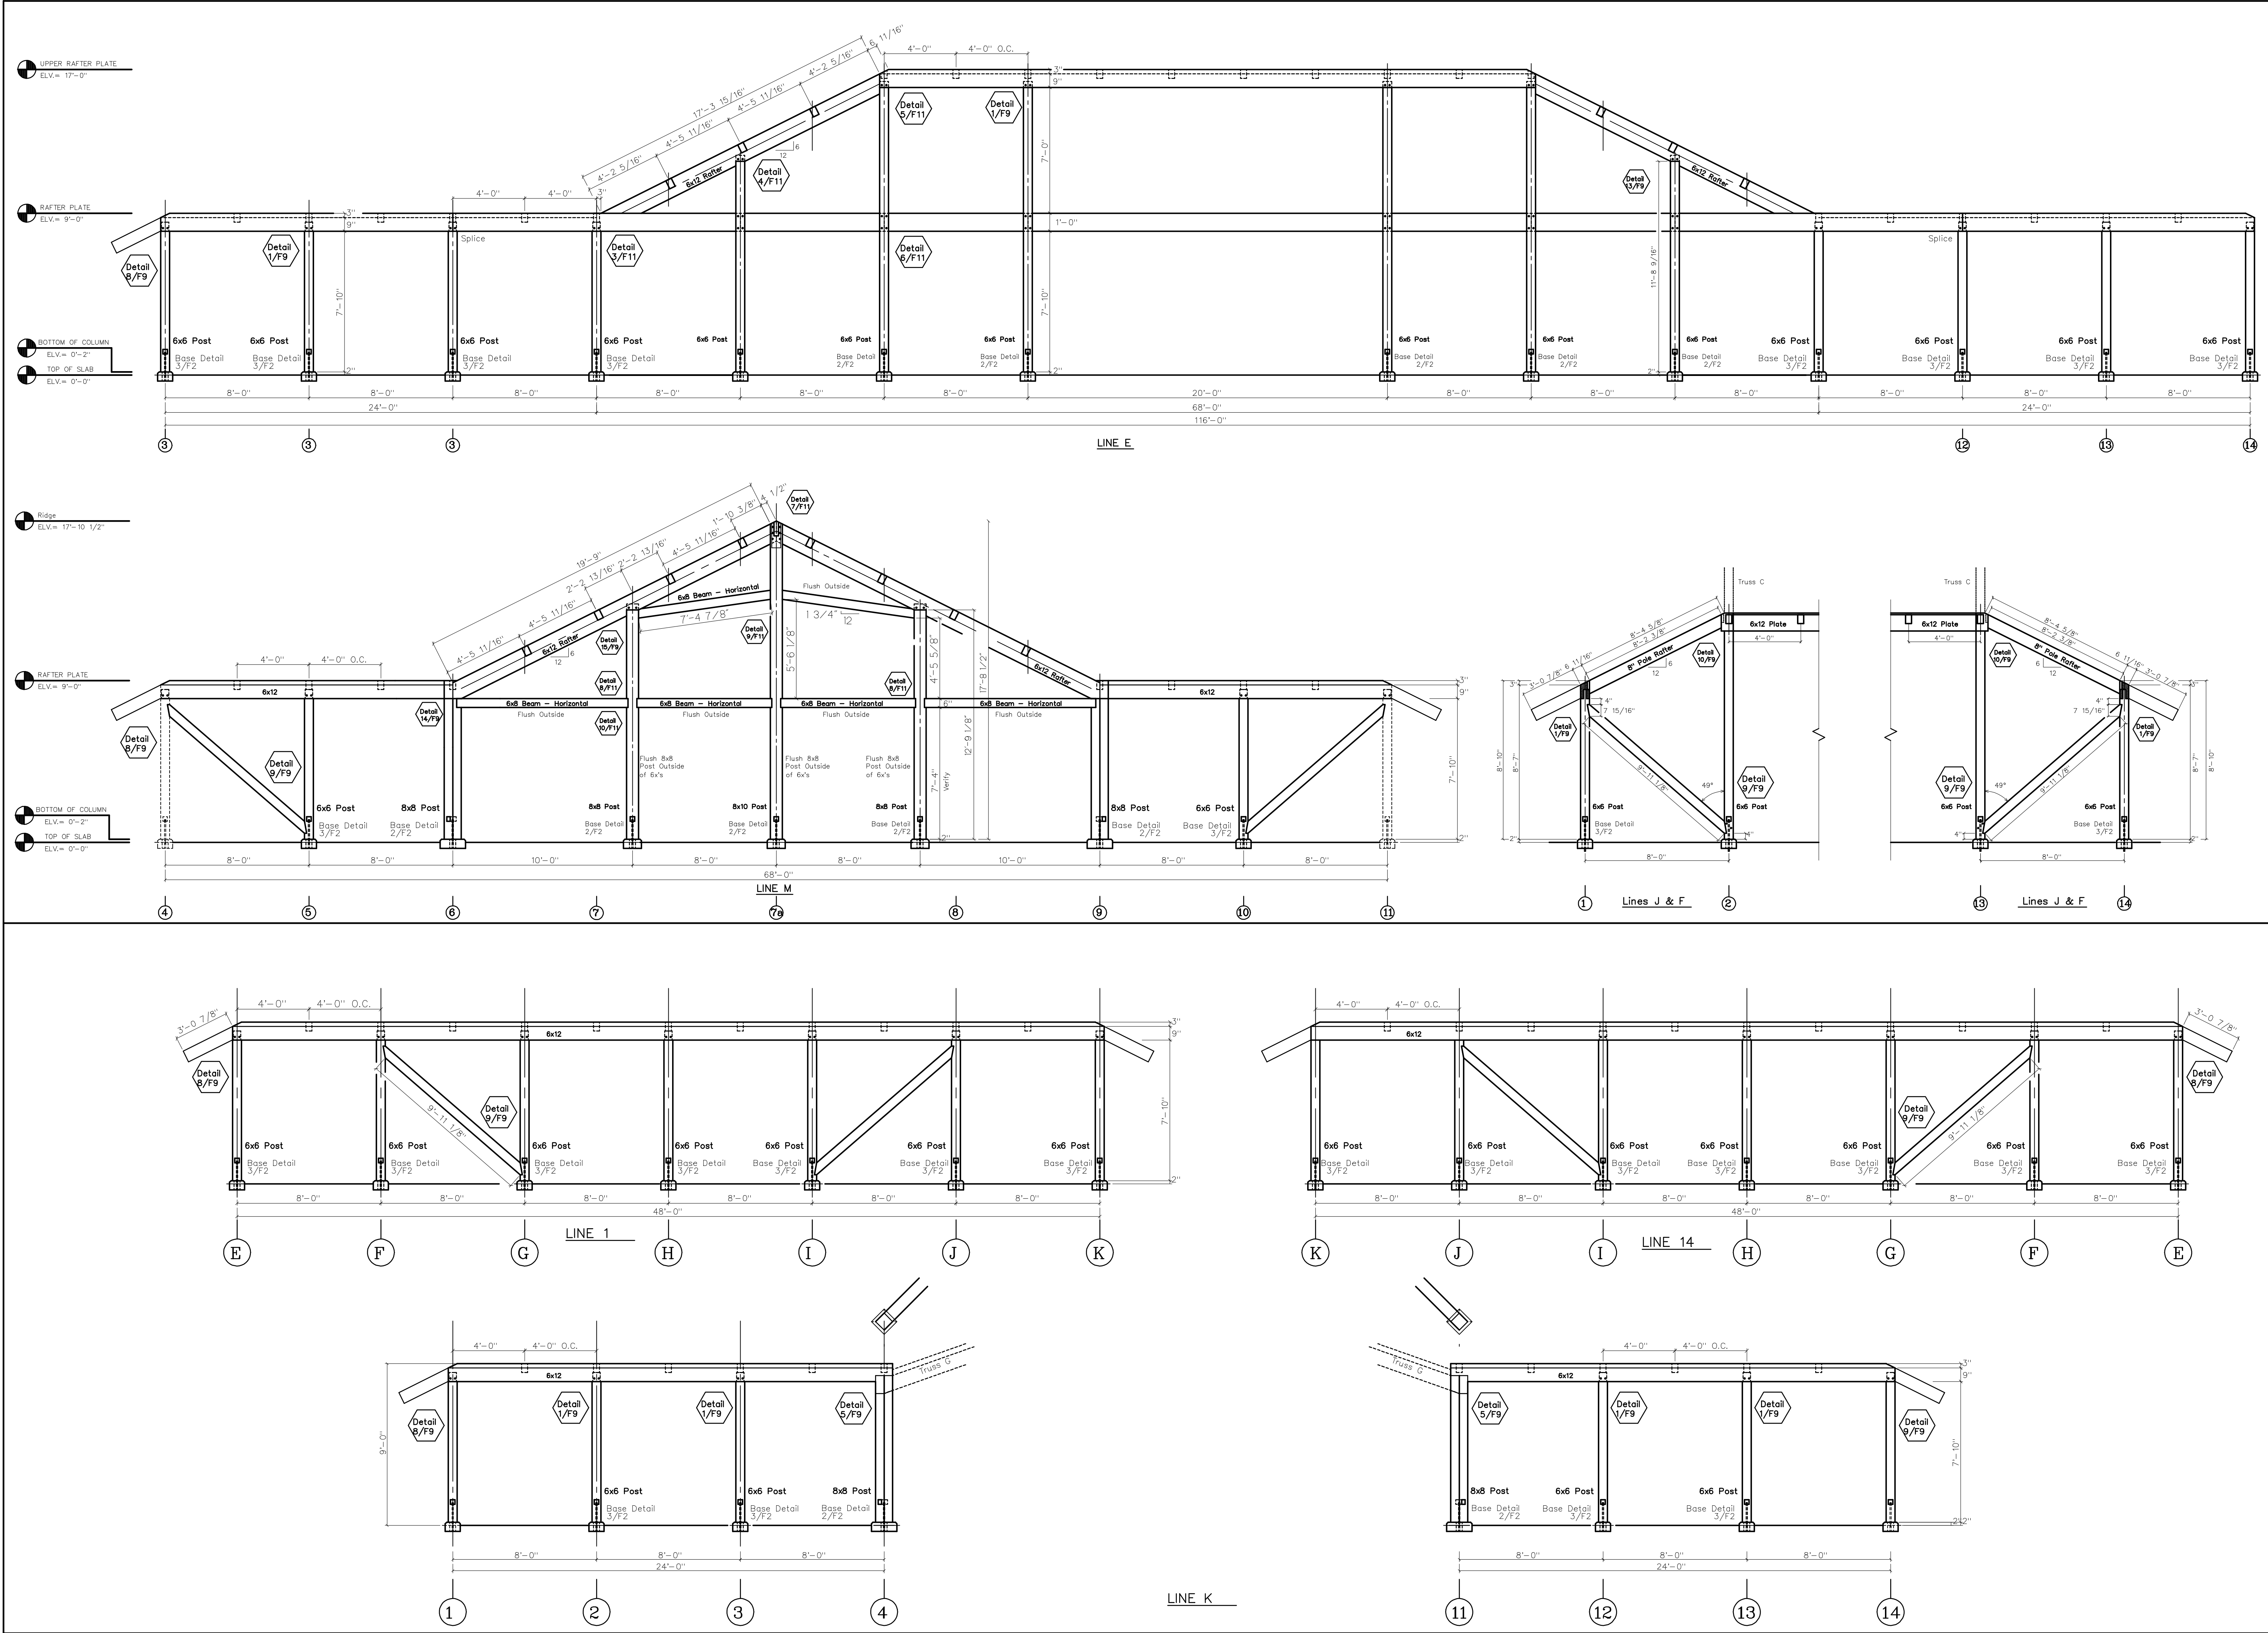

REVISIONS	BY
8/24/00	

VERMONT
TIMBER
WORKS
SPRINGFIELD VERMONT
802-885-1817

SHOP DRAWINGS
LOWER FRAMES

PROJECT: CAMP ABC
FRESH AIR FUND
FISHKILL, NY

DRAWN : D.F.	CHECKED :
DATE : 7/18/00	
SCALE : 1/4" = 1'-0"	
JOB NO. :	
SHEET	
F-8	
OF	SHEETS