


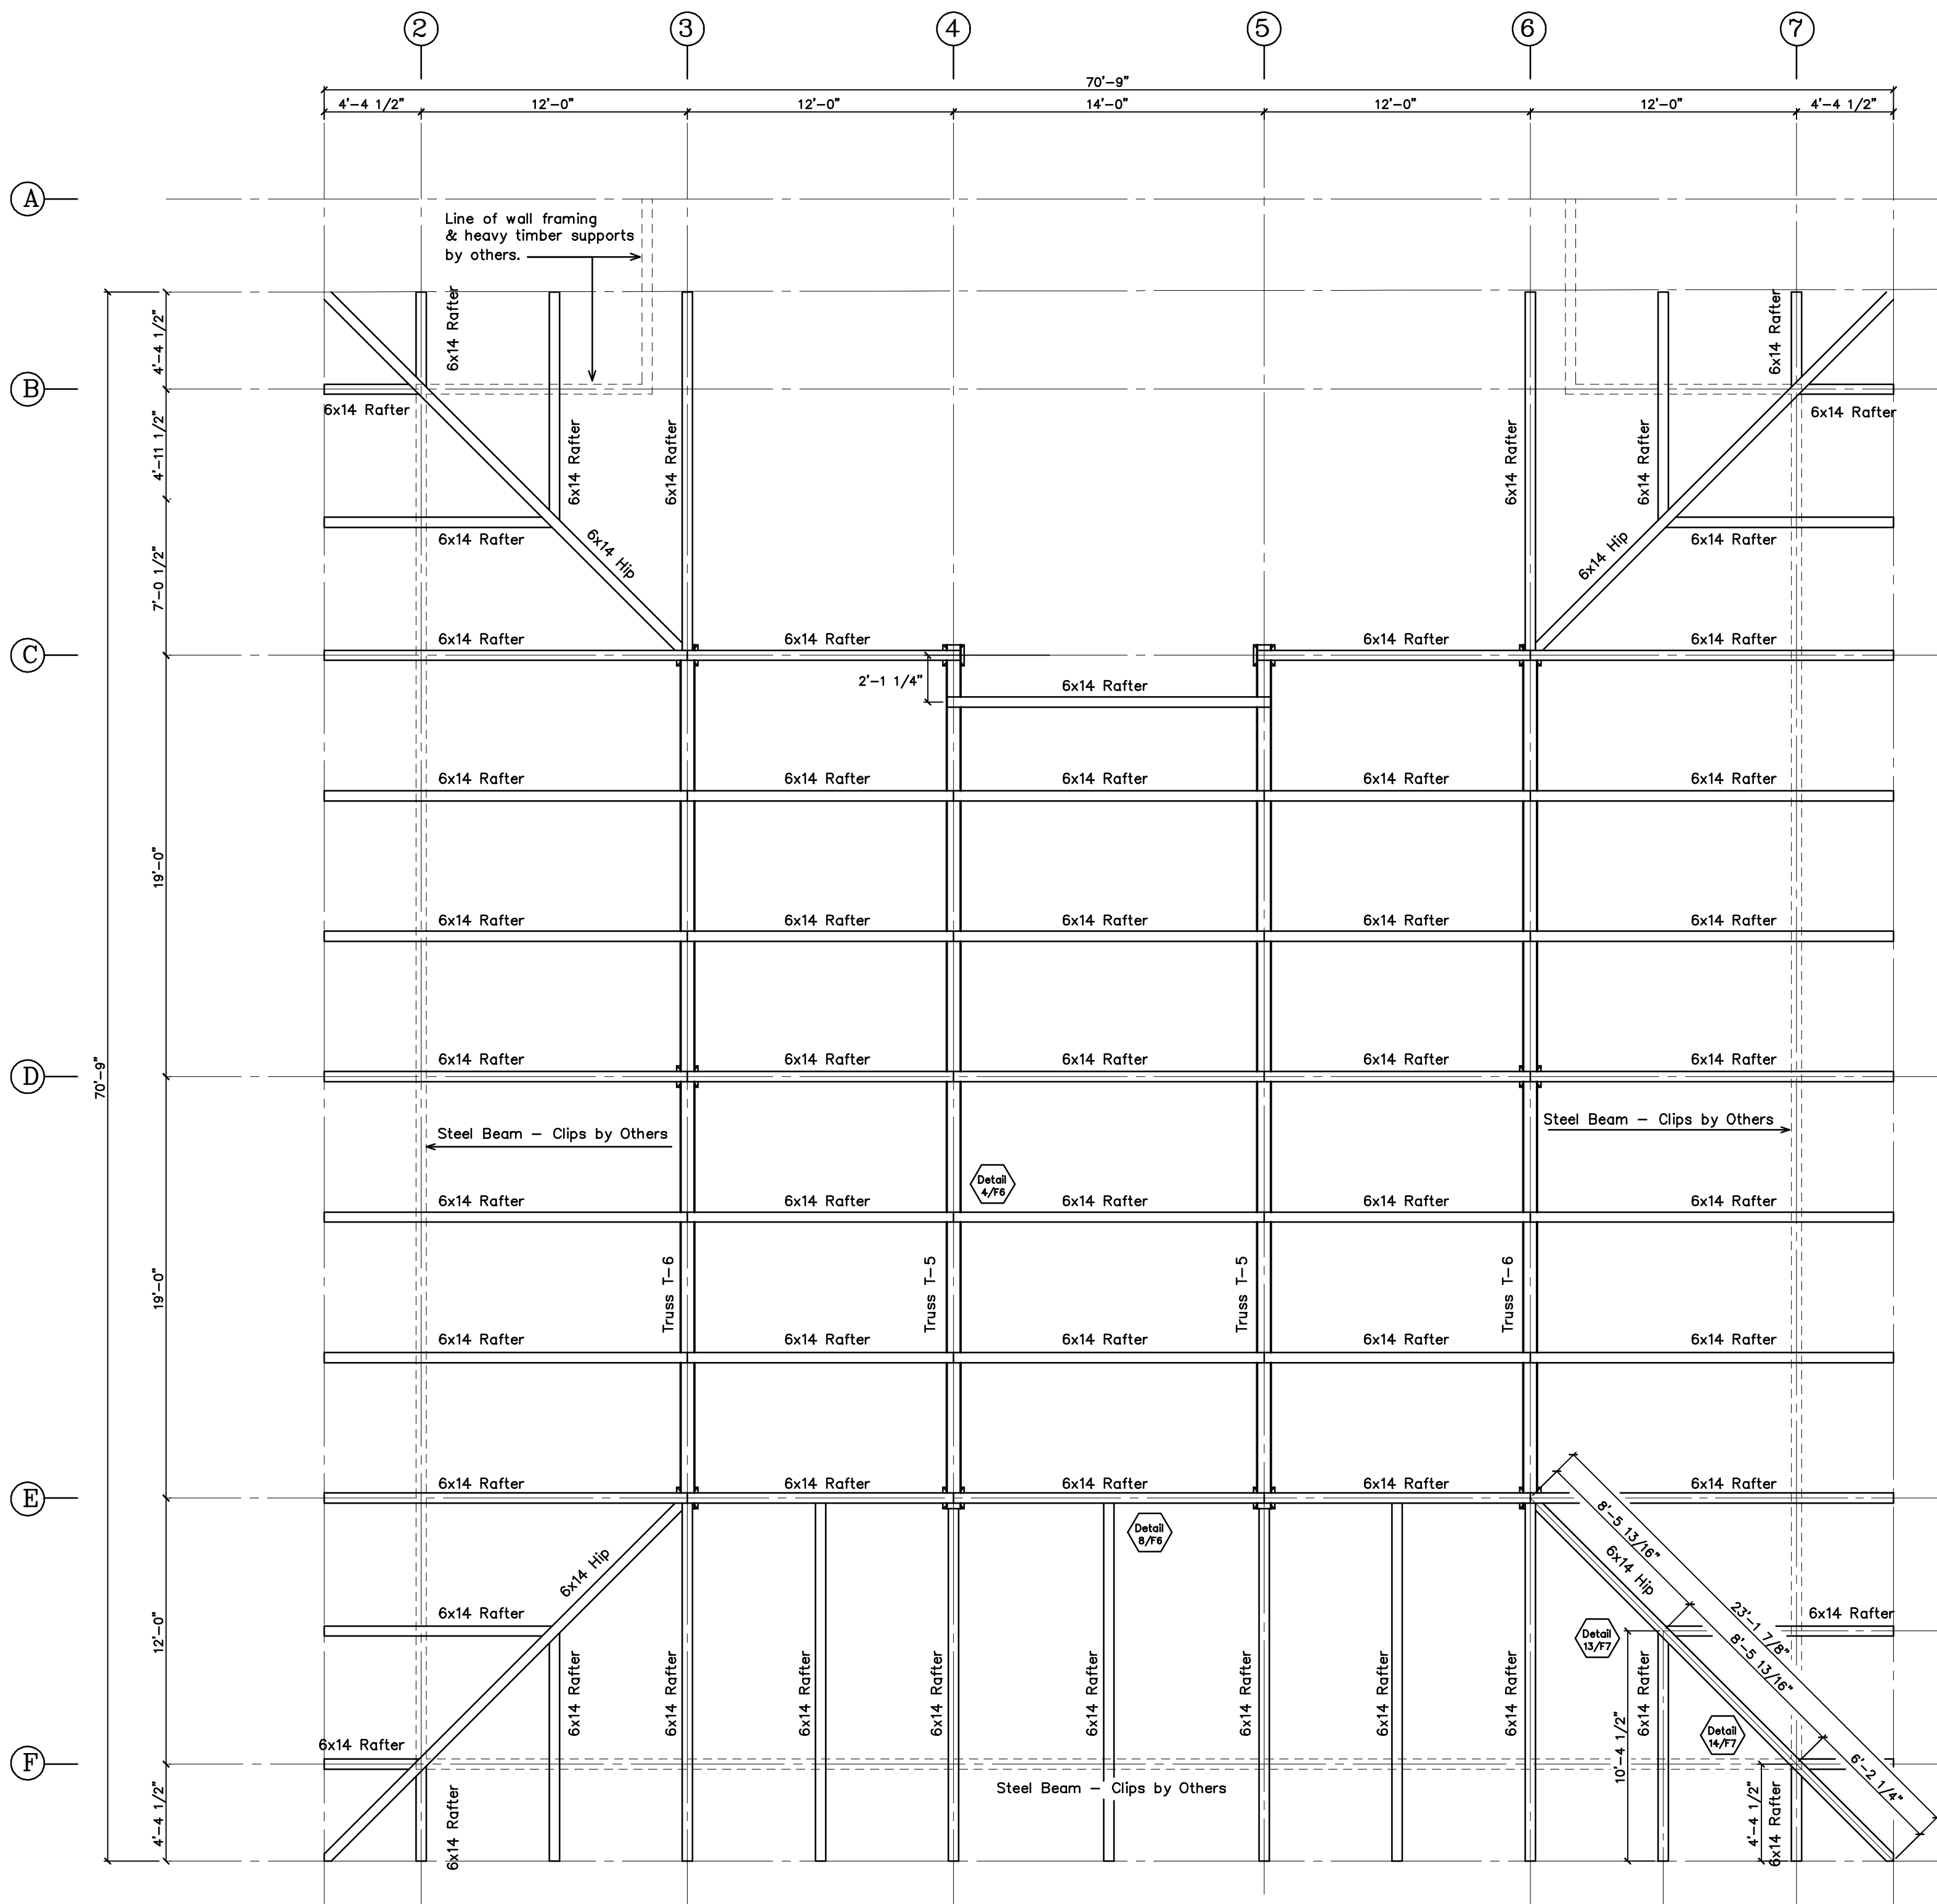


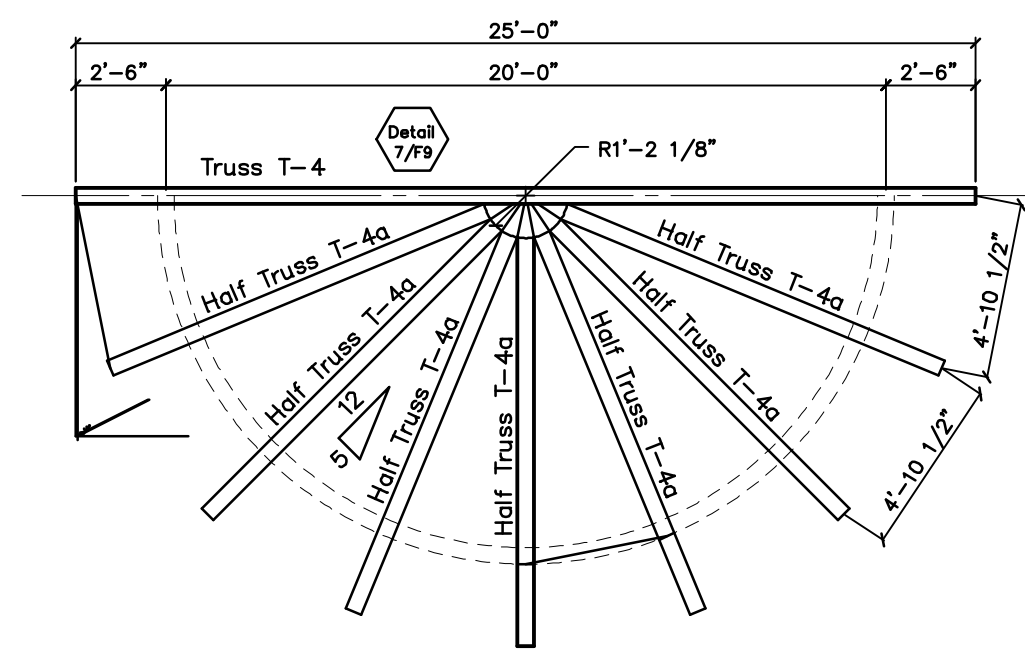

High Roof Framing

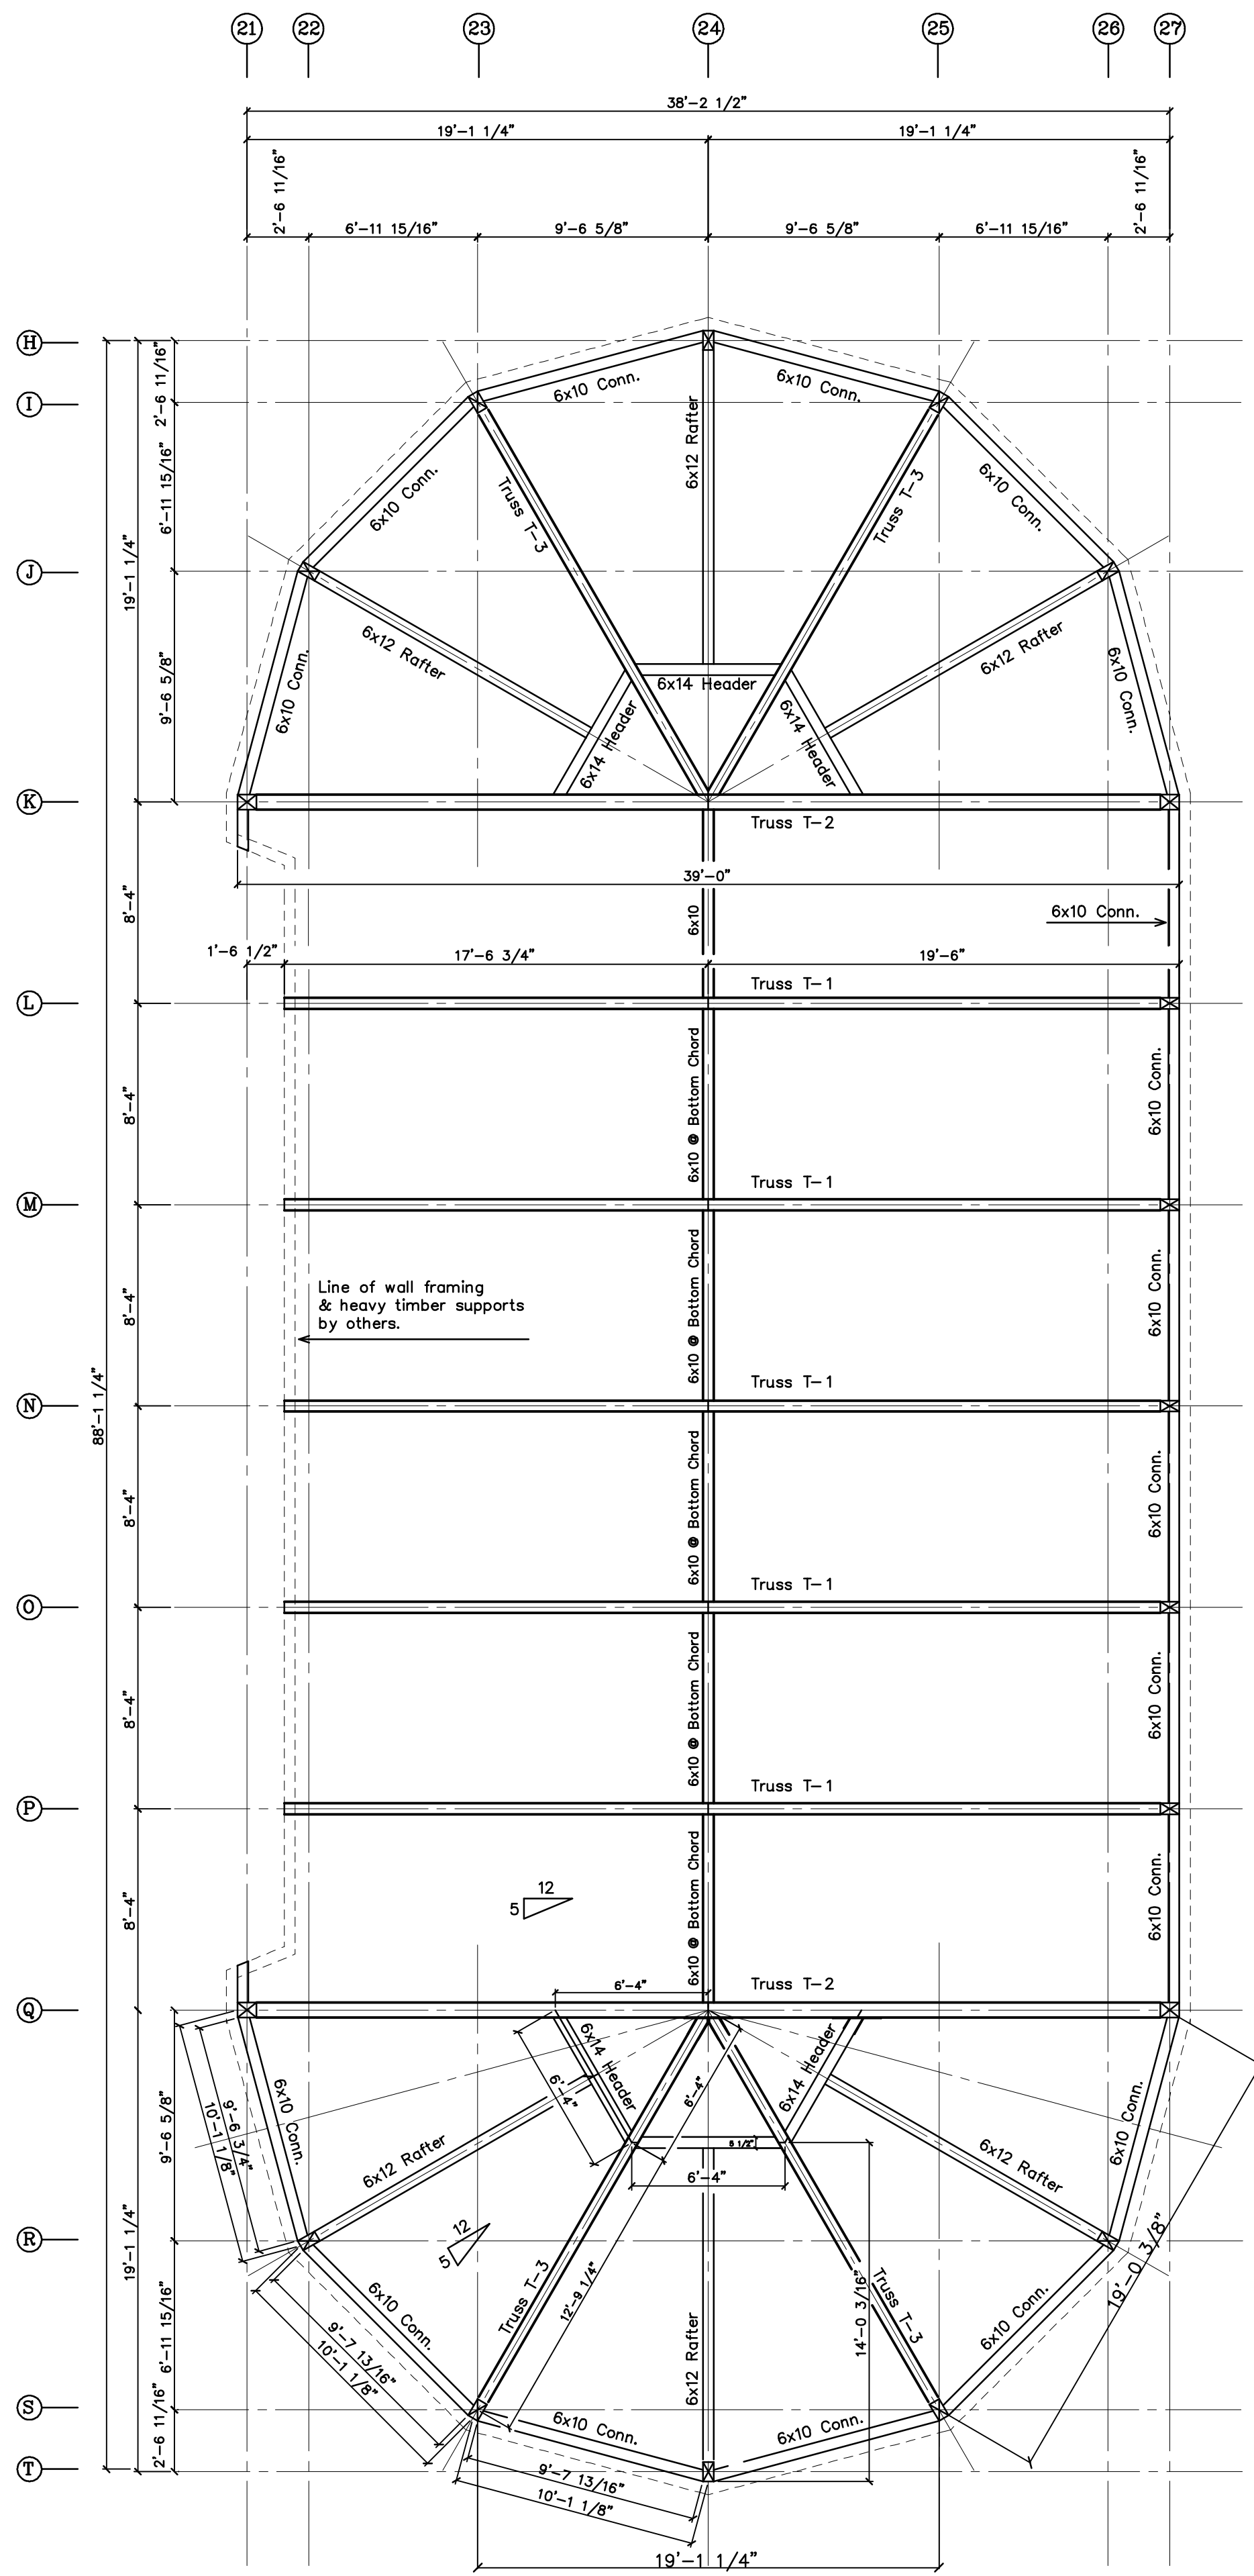

Turret Tie Framing

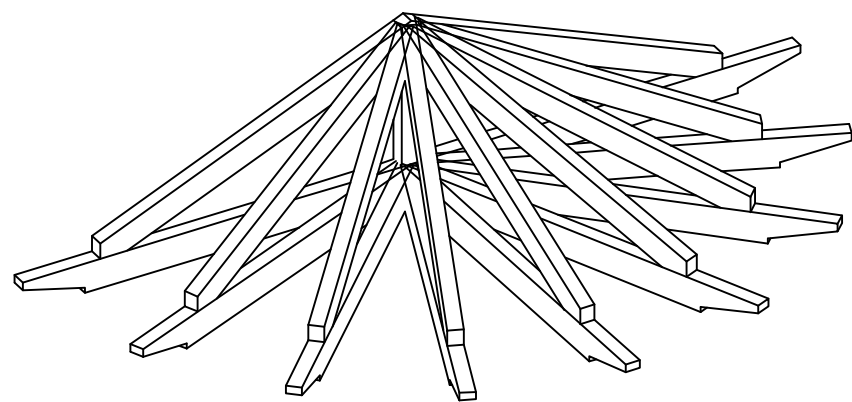


Pool Roof Framing

General Notes:

Timbers to be Douglas Fir #1 & Better S4S
Pigs to be 1" birch
All edges to have 1/2" chamfer
One coat of stain, oil or urethane to be shop applied on all sides.
All Bolts to be 3/4" (or noted) galvanized.
All Steel to be shop primed flat black.

REVISIONS	BY
2/3/03	
2/14/03	
3/20/03	
3/31/03	

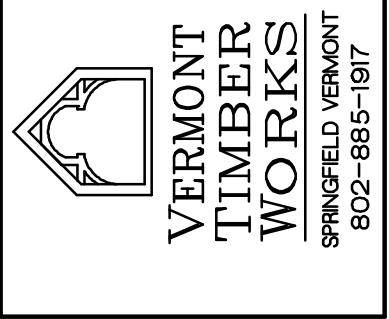

SHOP DRAWINGS
Roof Framing

PROJECT: Centennial Senior Center
Timber Frame
Concord, New Hampshire

DRAWN :	CHECKED :
D.F.	
DATE : 12/20/02	
SCALE : 3/16"=1'-0"	
JOB NO. :	
SHEET	