

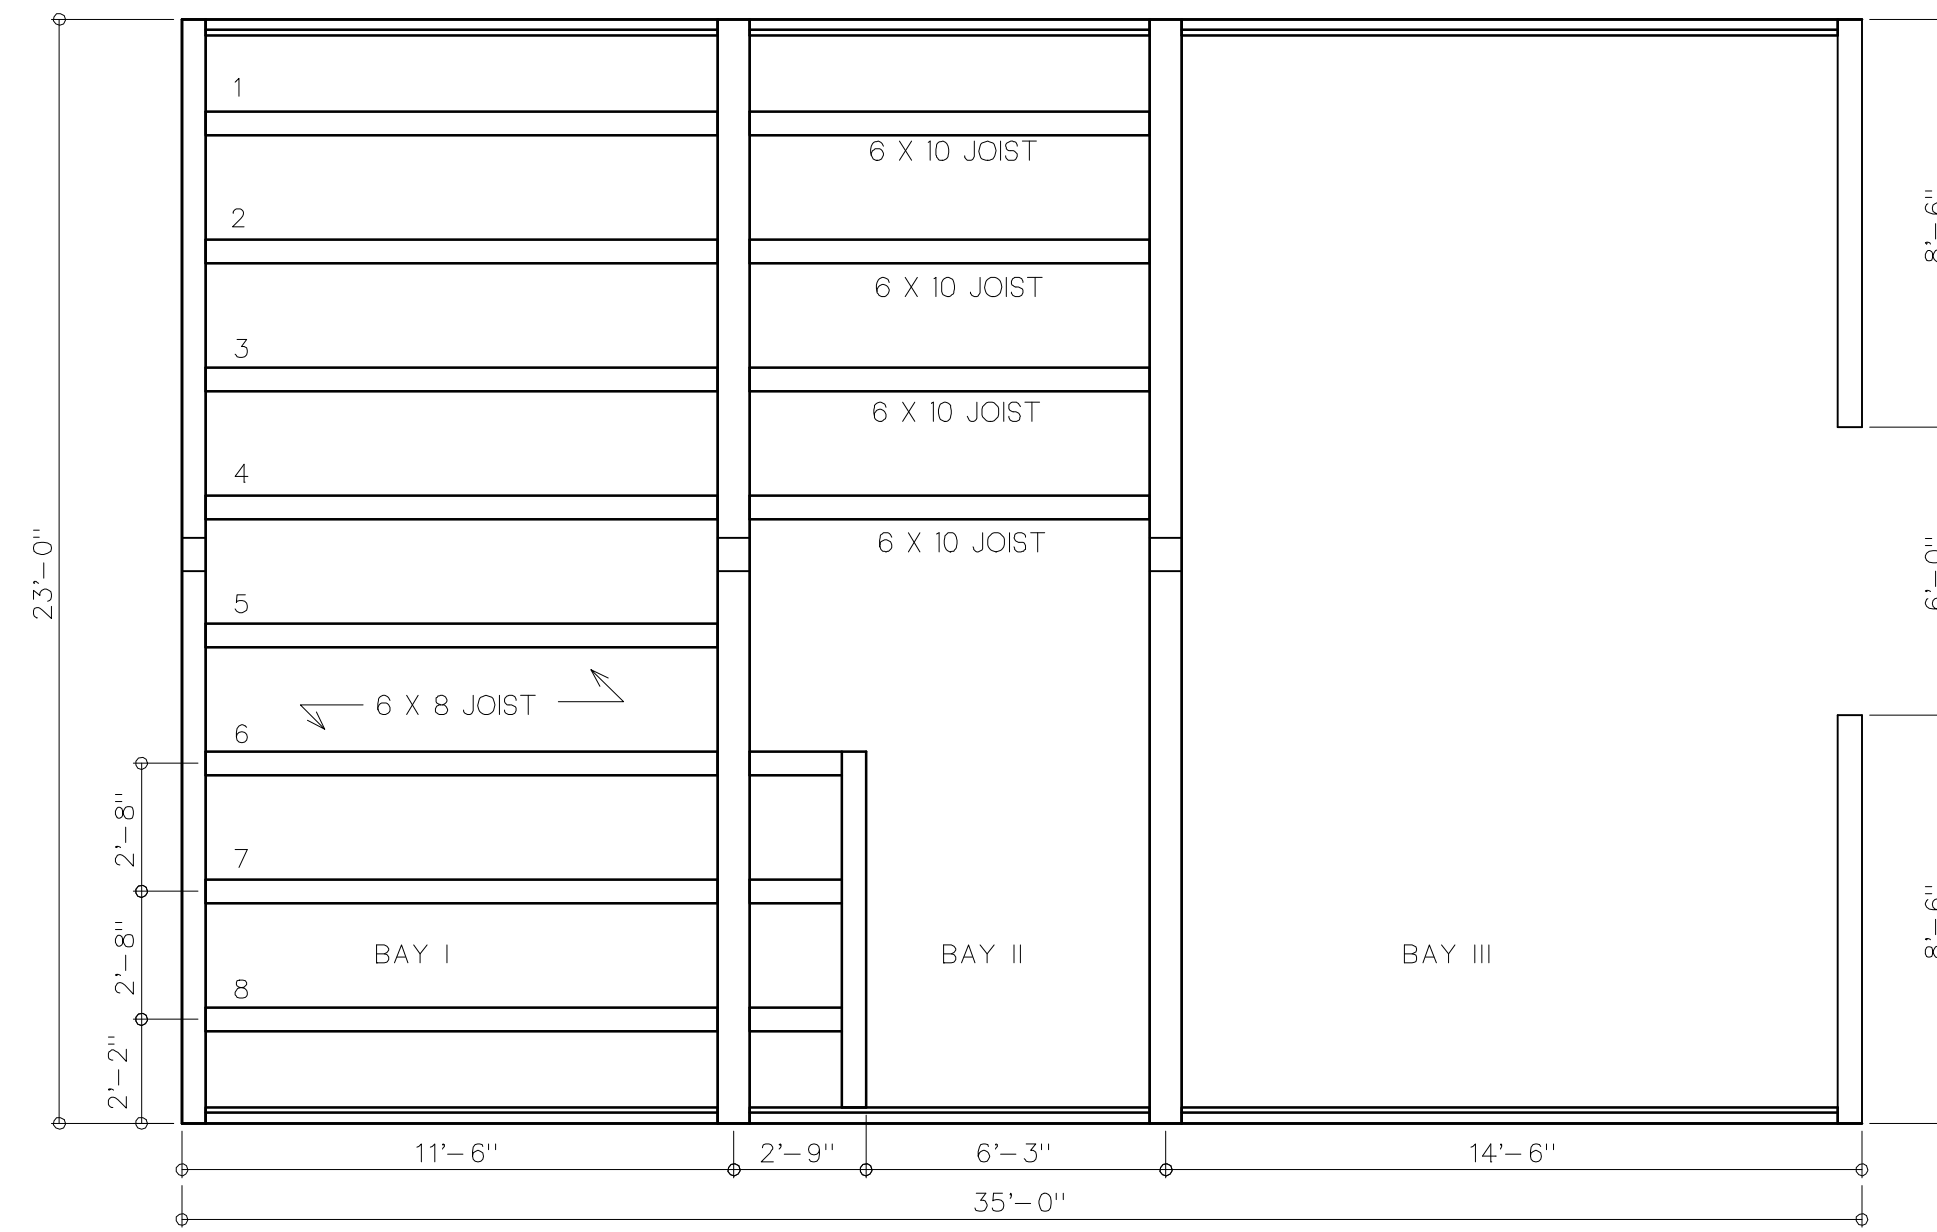



ROOF FRAMING

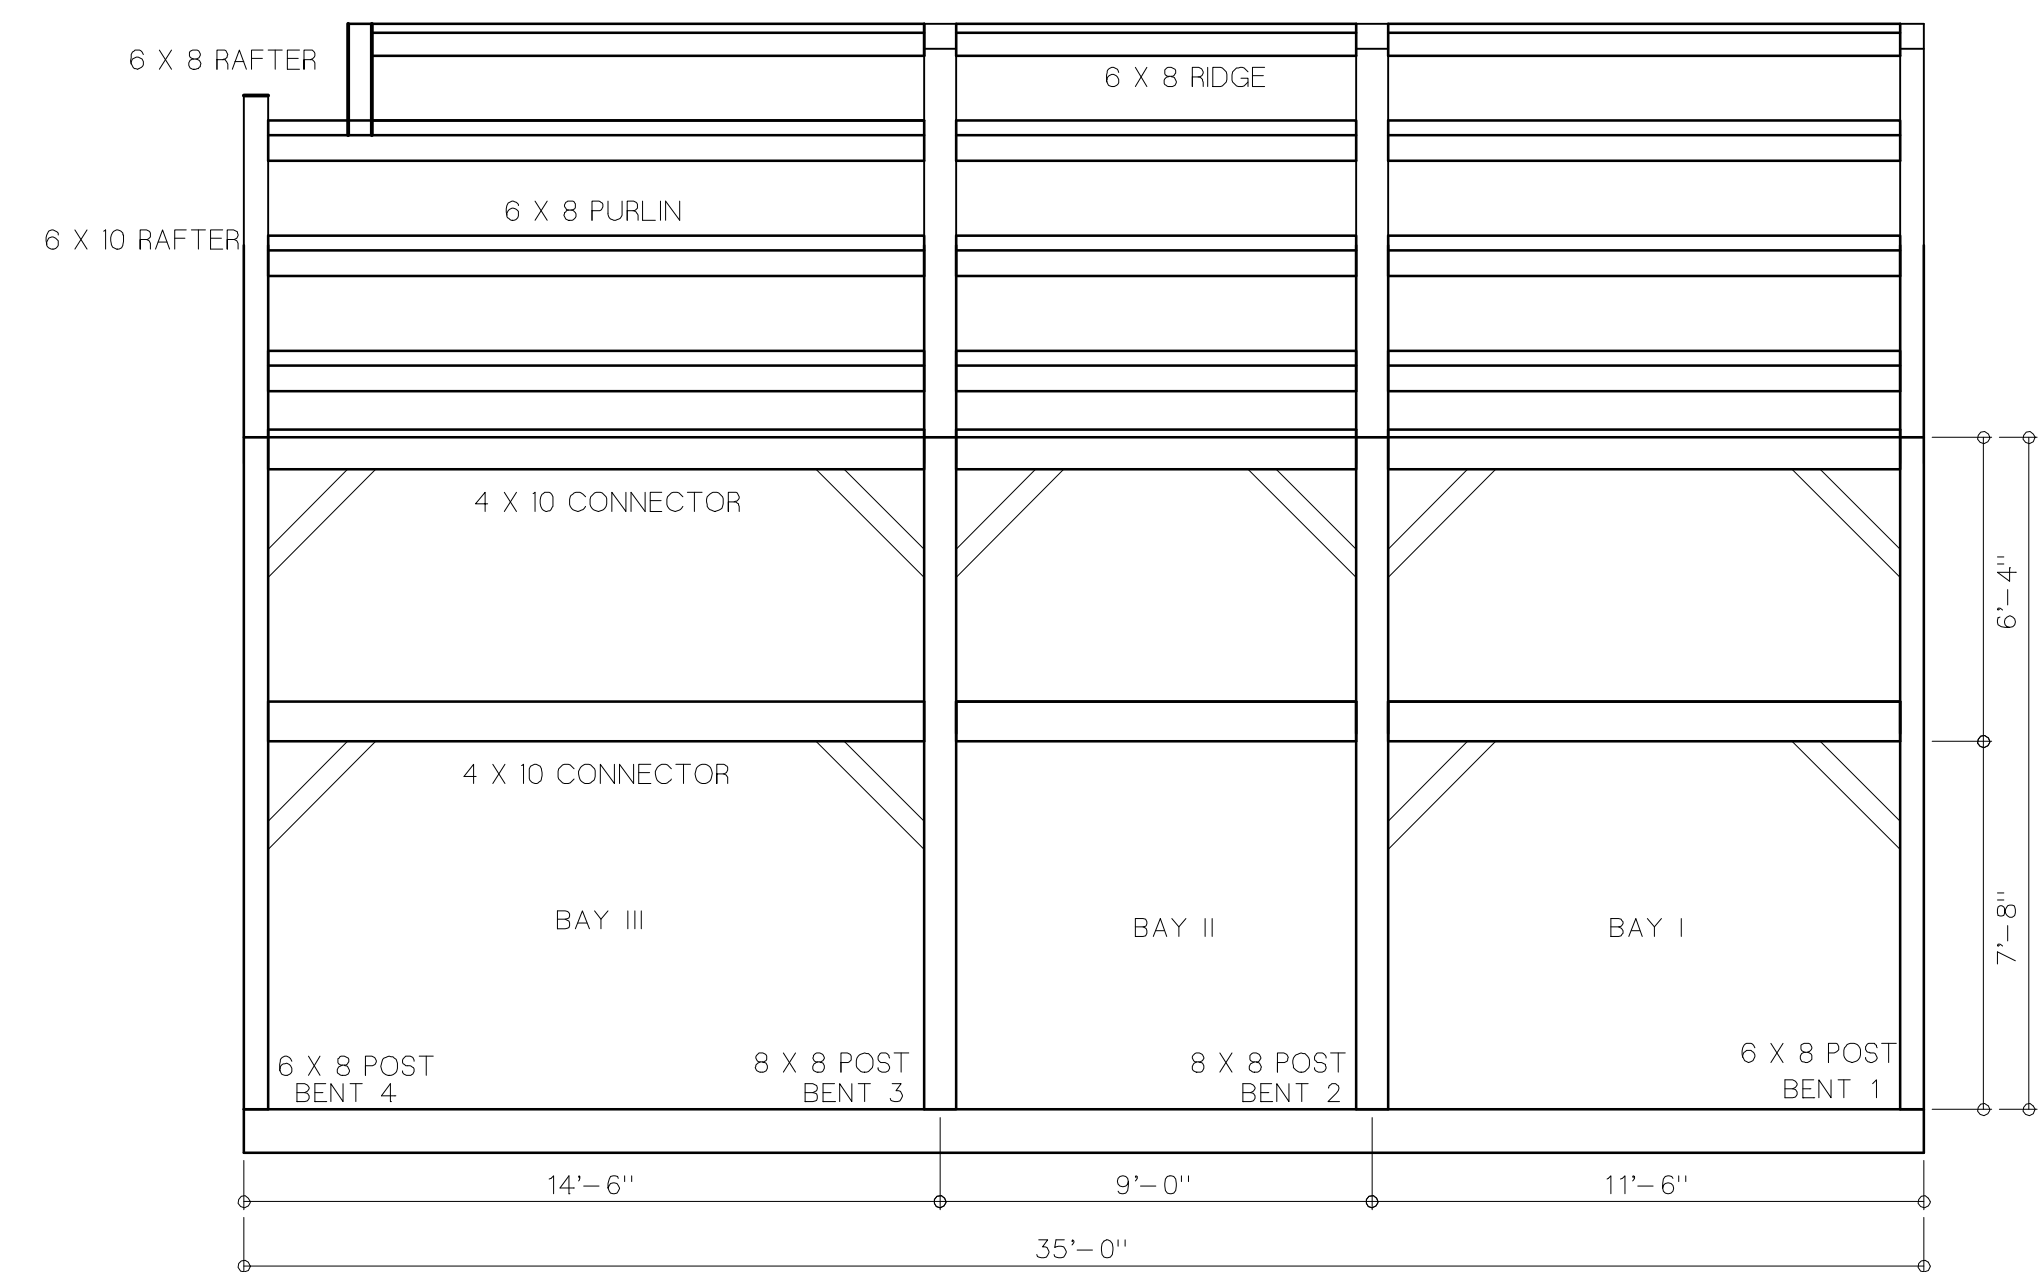


FLOOR FRAMING

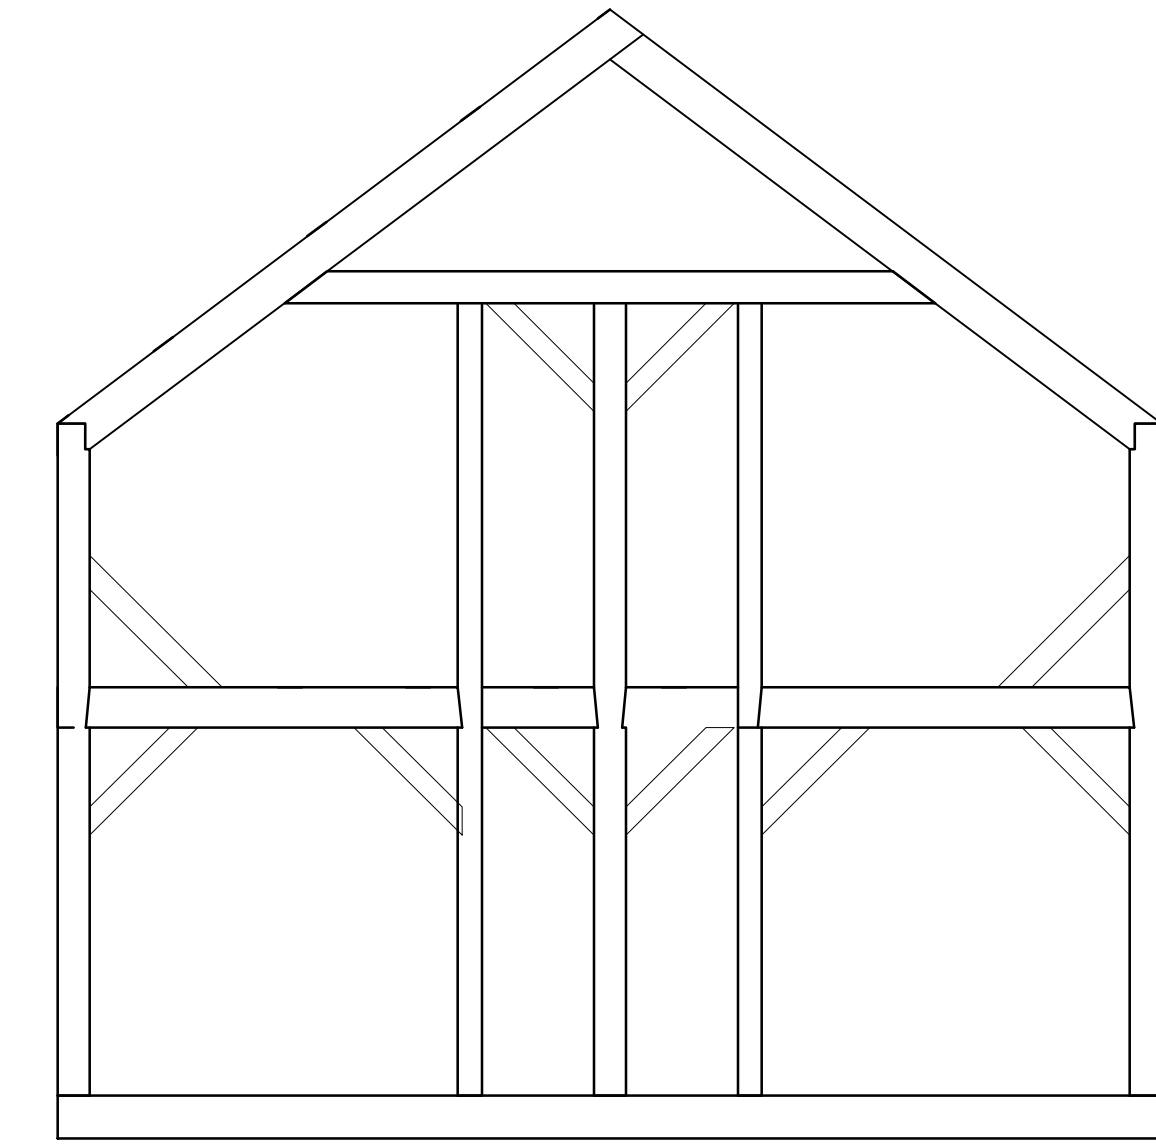

A SIDE

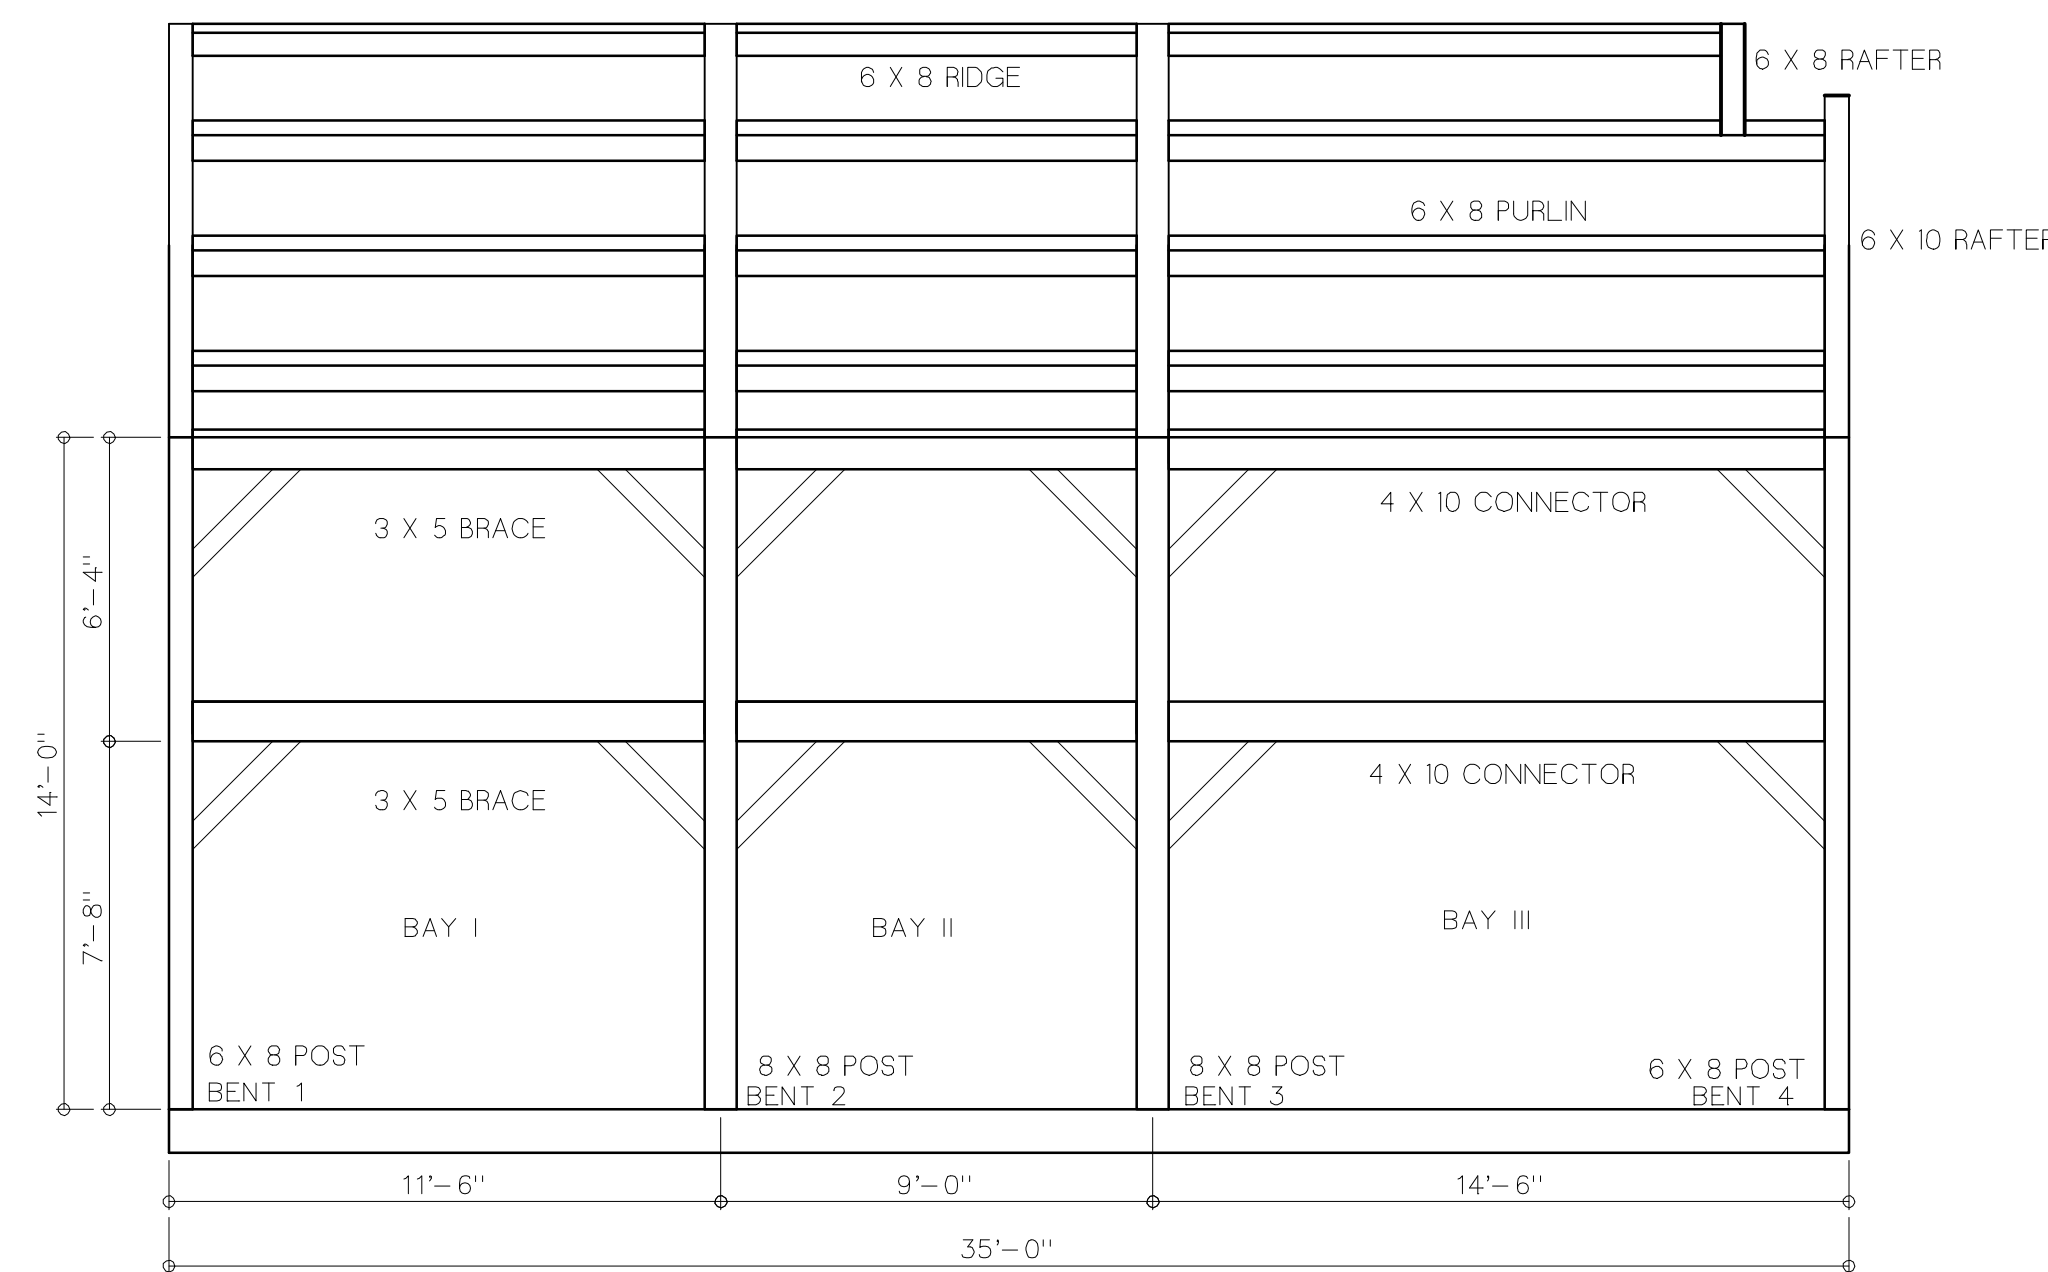

C SIDE

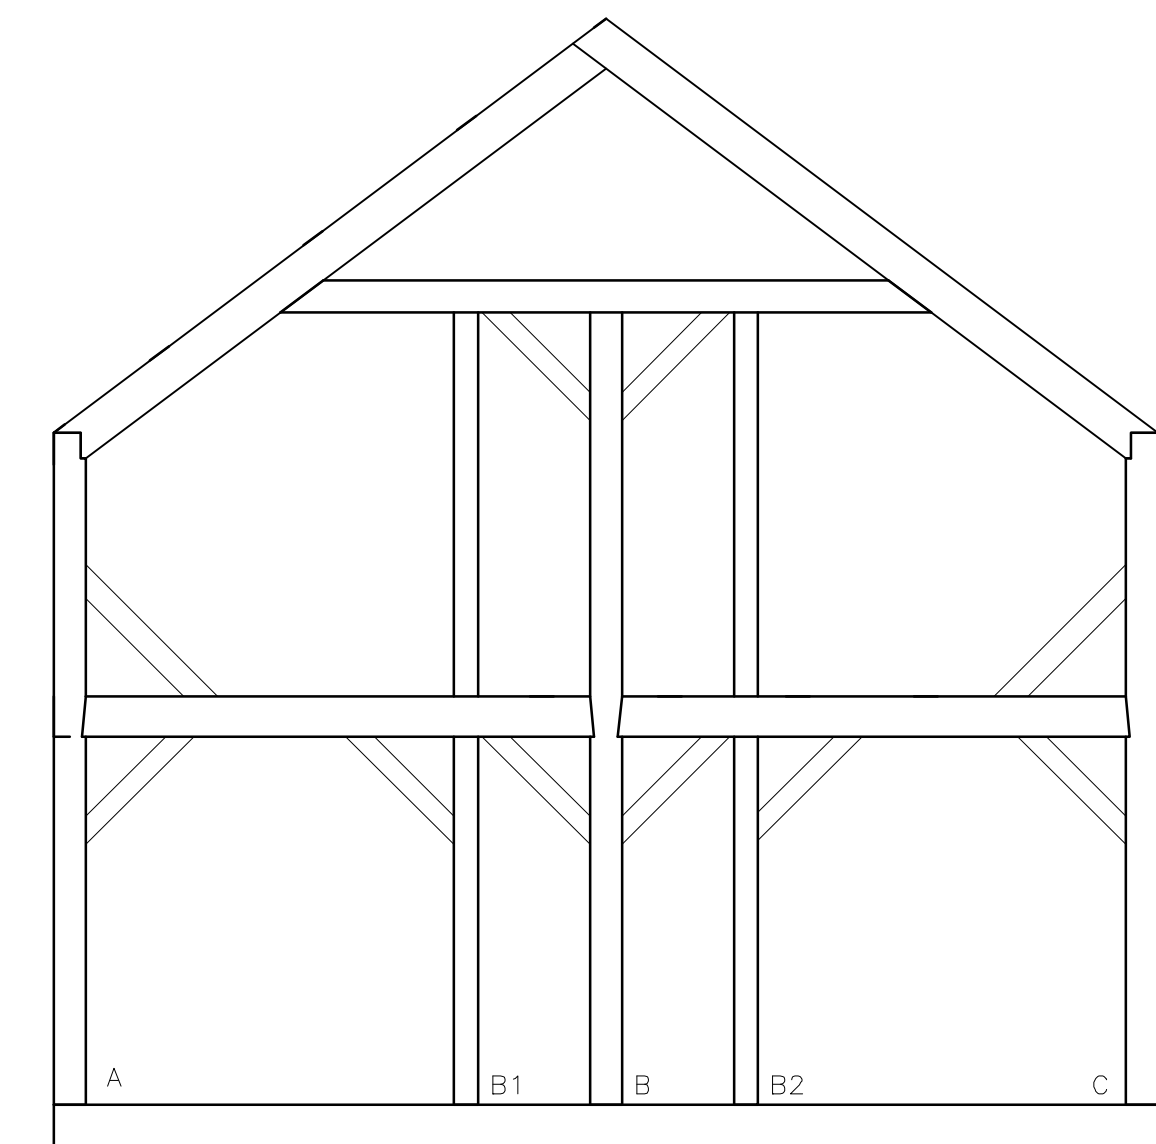

REVISIONS	BY

**Friant & Kelleher BUILDERS, INC.**  
SOUTH LONDONDERRY, VT  
802-824-5503

PROJECT: JUDGE RESIDENCE

DRAWN :	CHECKED :
DF	
DATE : 6/11/97	
SCALE :	
JOB NO. :	
SHEET	
F-2	
OF	SHEETS