

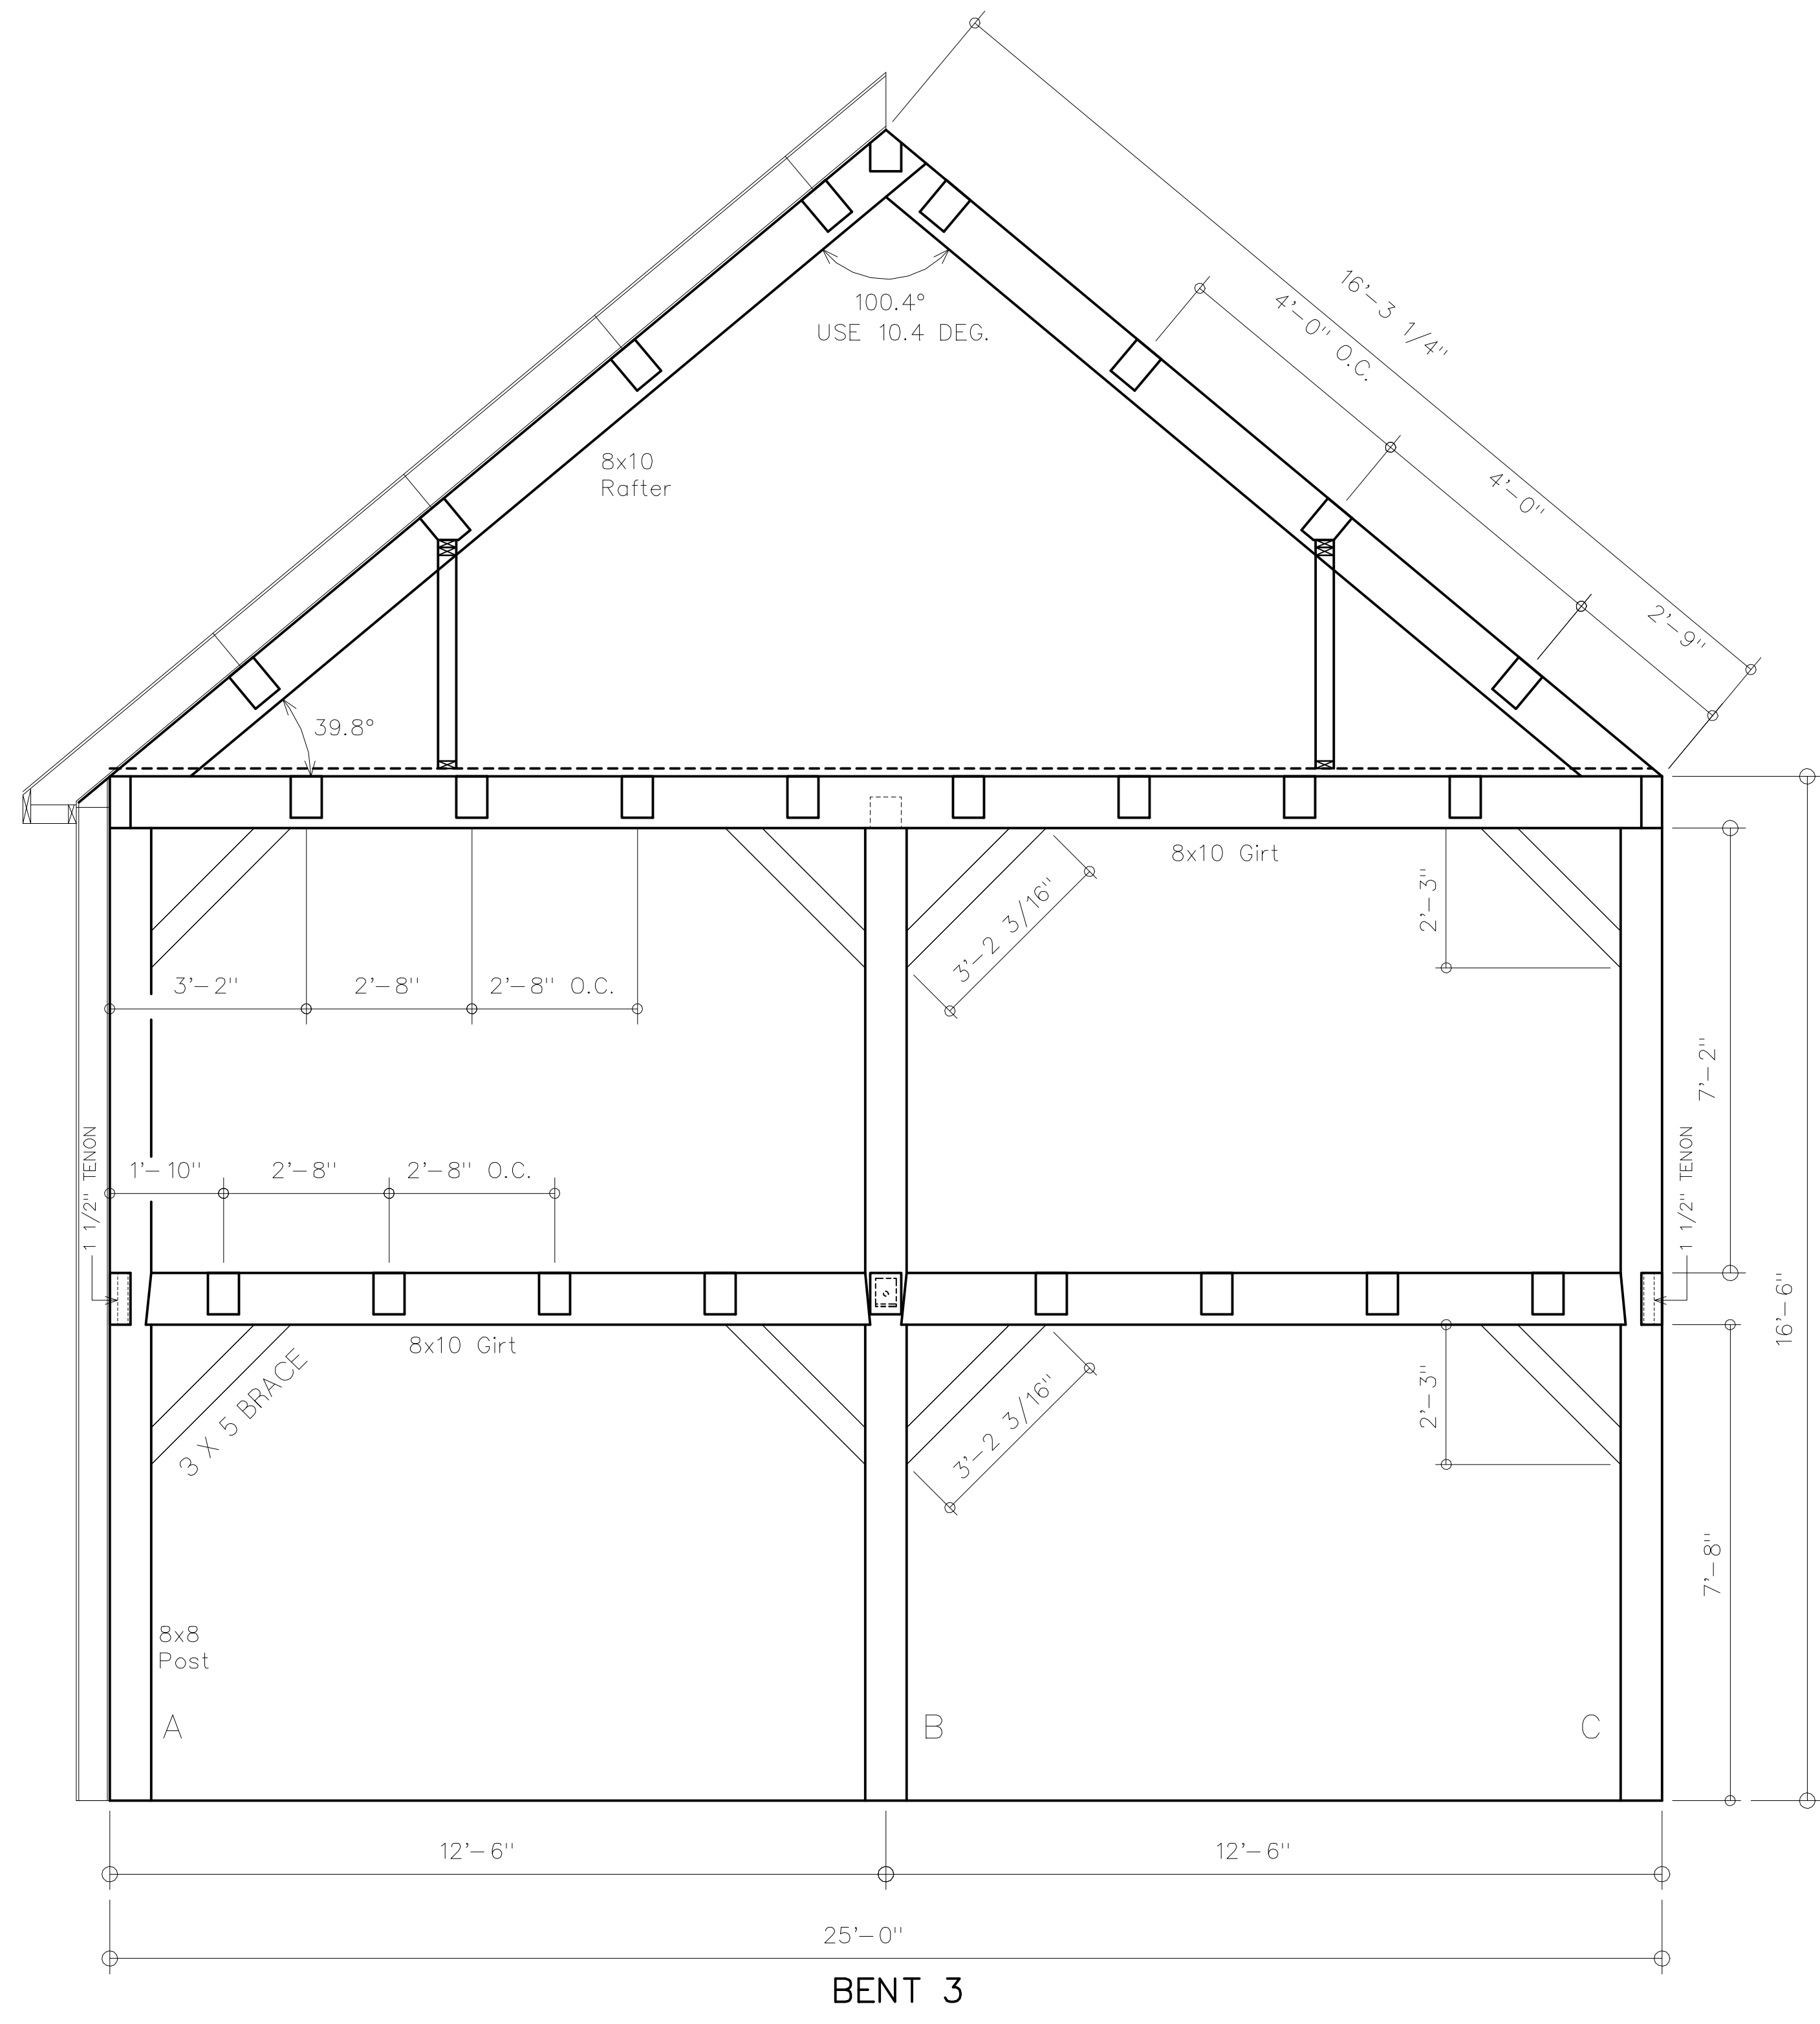


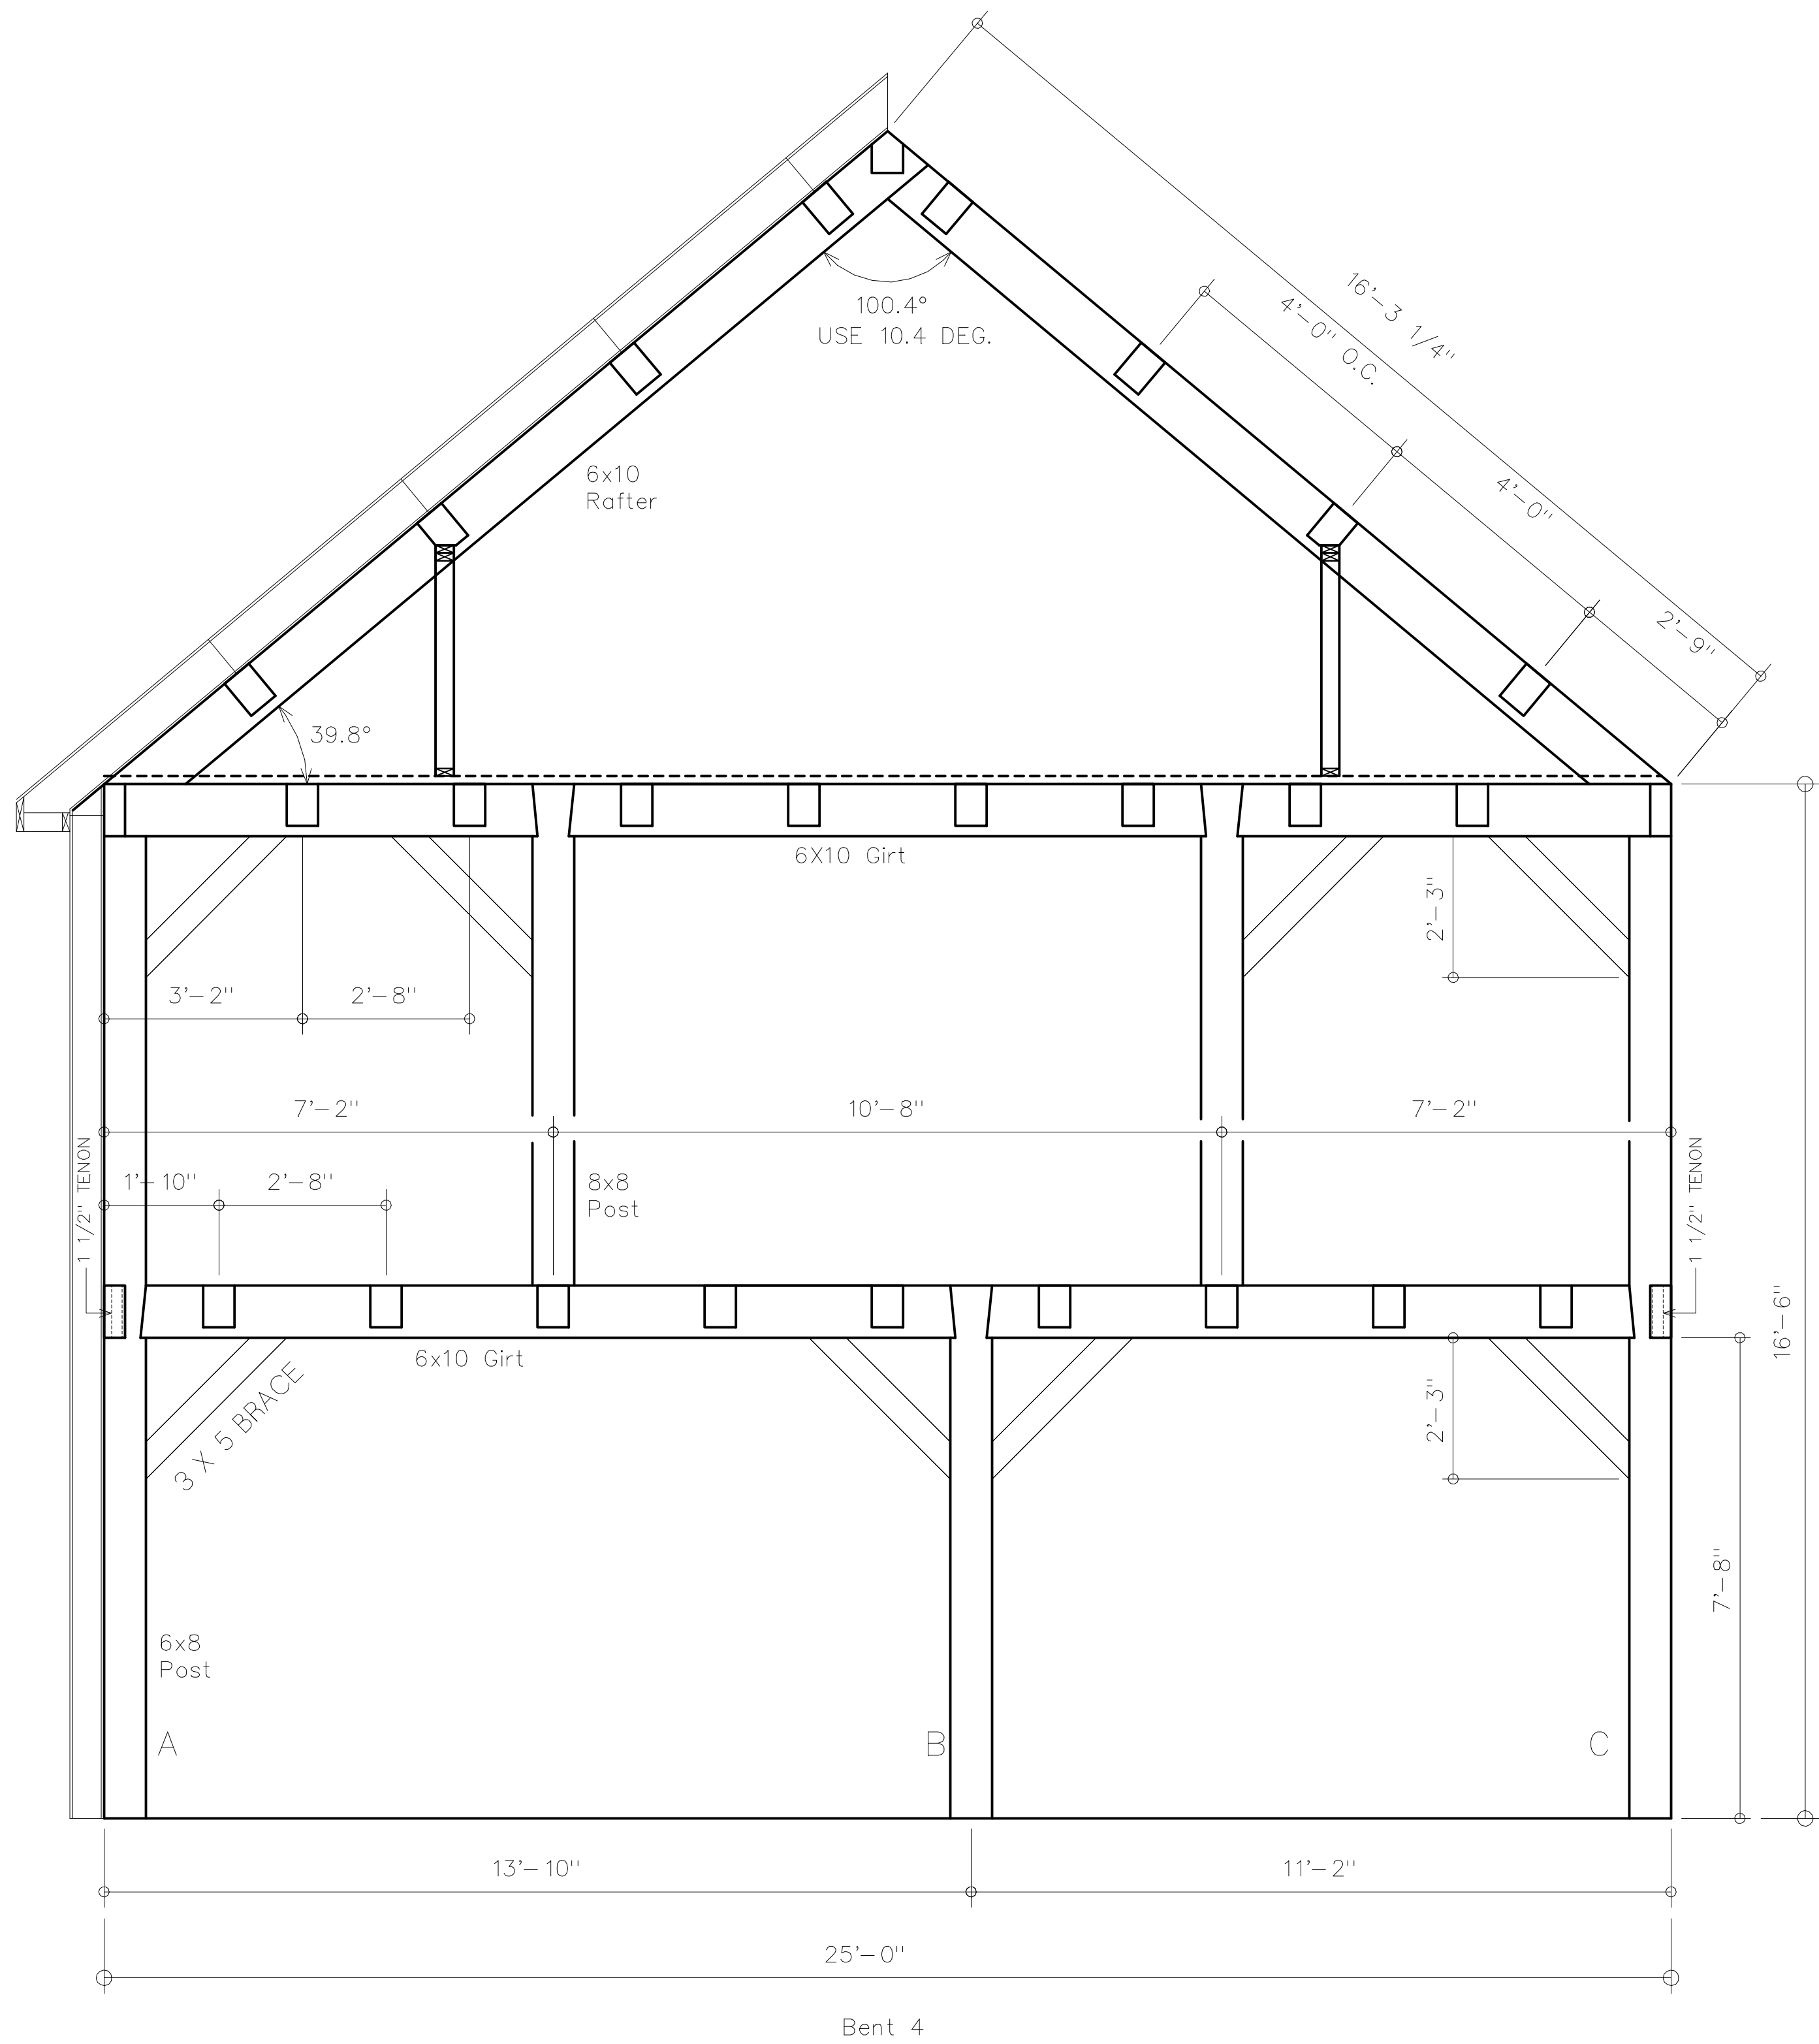

REVISIONS	BY

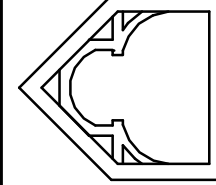

Friant &
Kelleher

BUILDERS, INC.

SOUTH LONDONDERRY, VT
802-824-5503

BENTS

PROJECT: KELLEHER TIMBER FRAMING

DRAWN : D.F.	CHECKED :
DATE : 9/8/97	
SCALE : 1/2"= 1'0"	
JOB NO. :	
SHEET	
F-2	
OF	SHEETS