


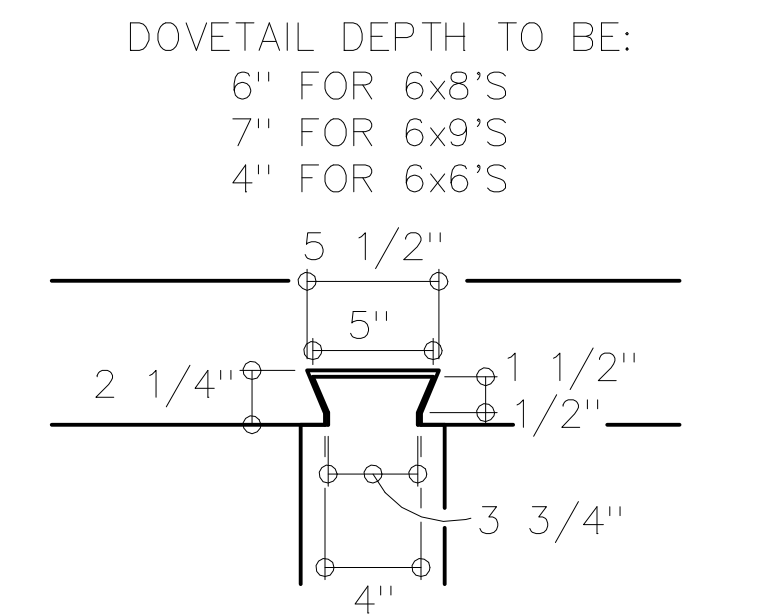
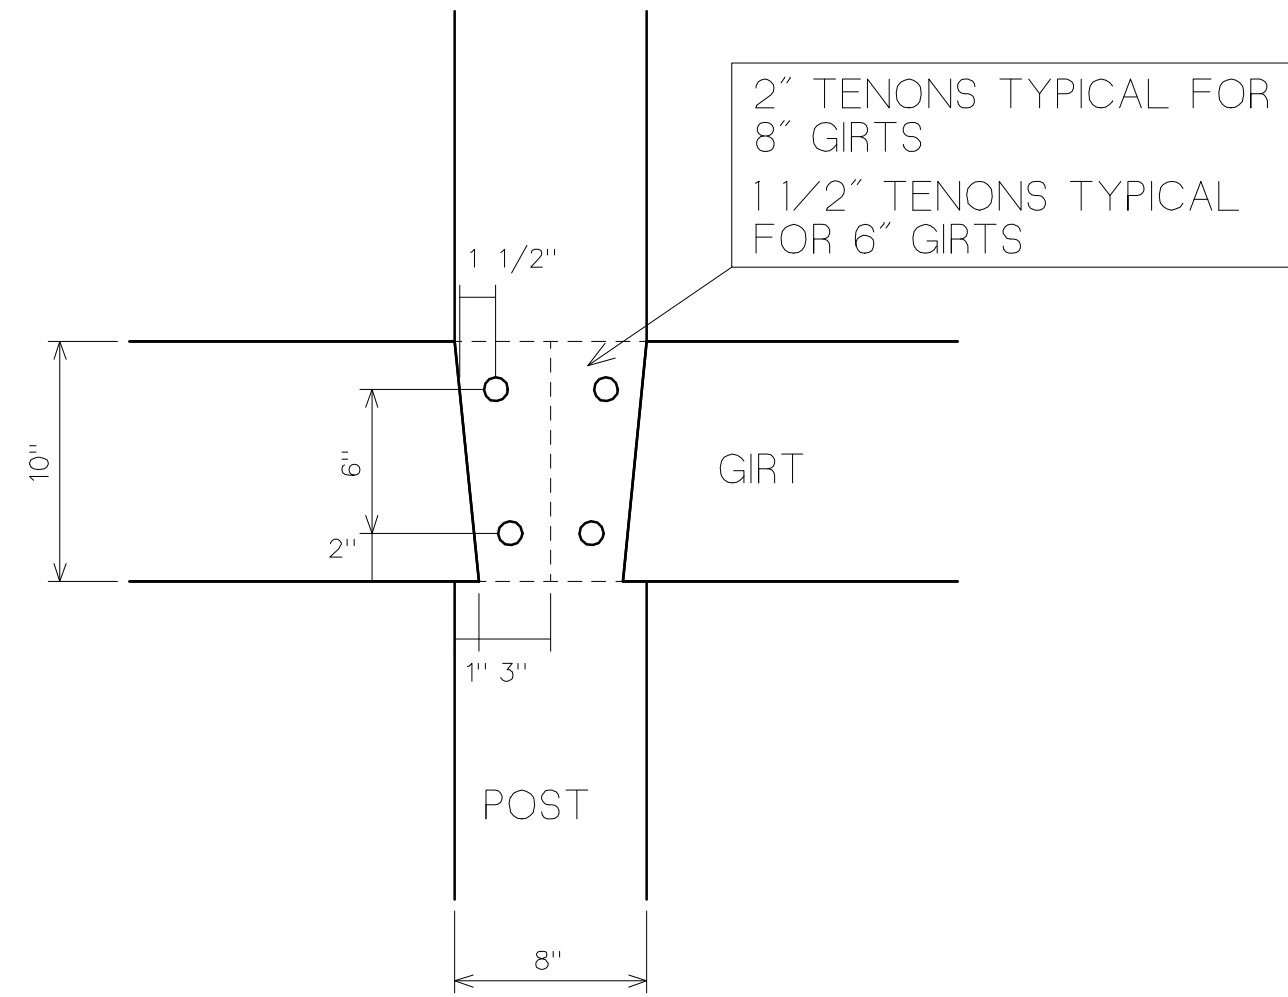
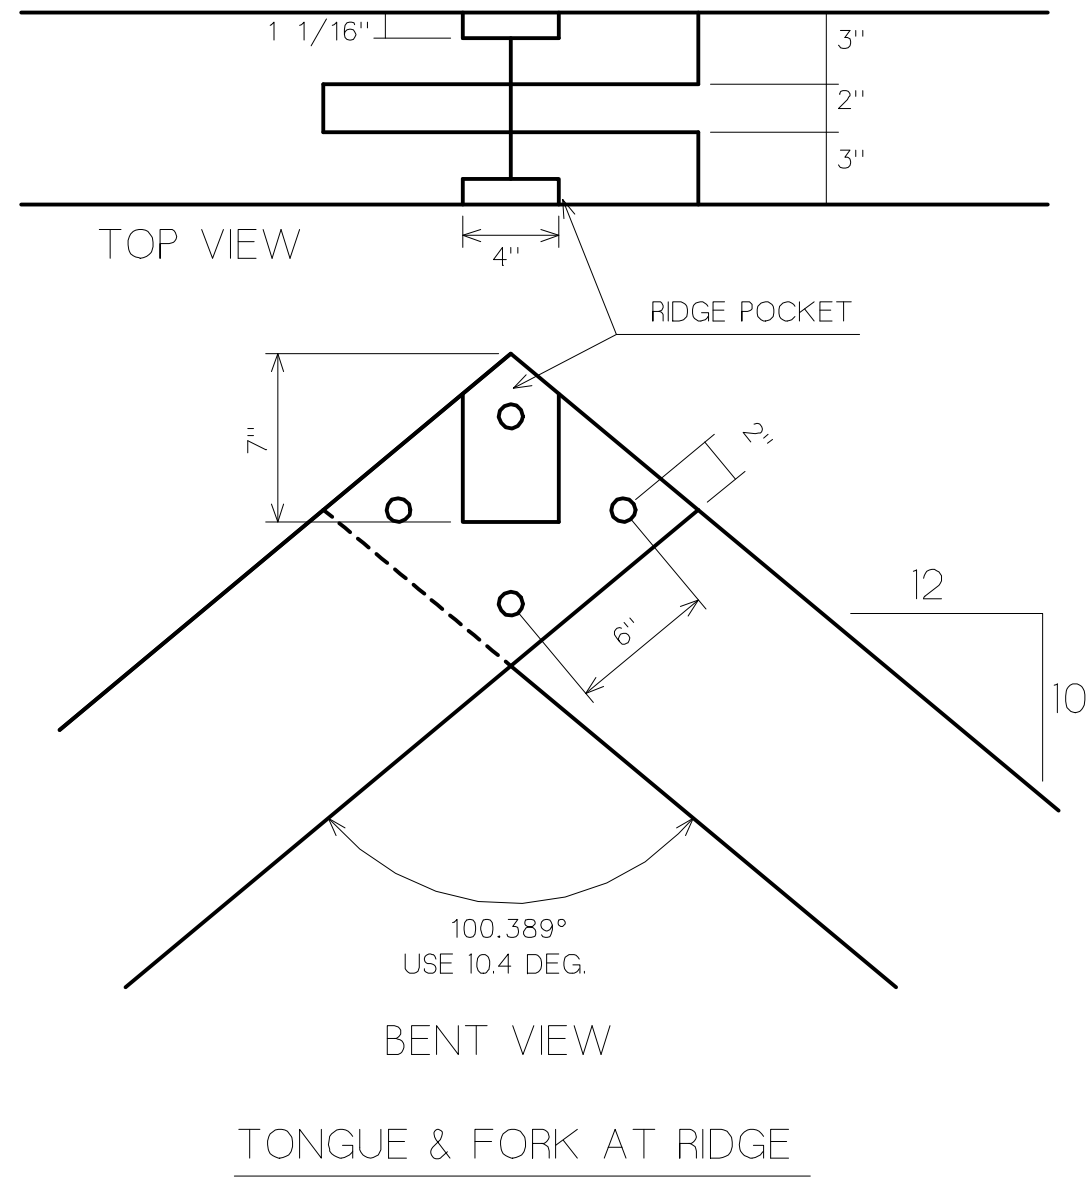
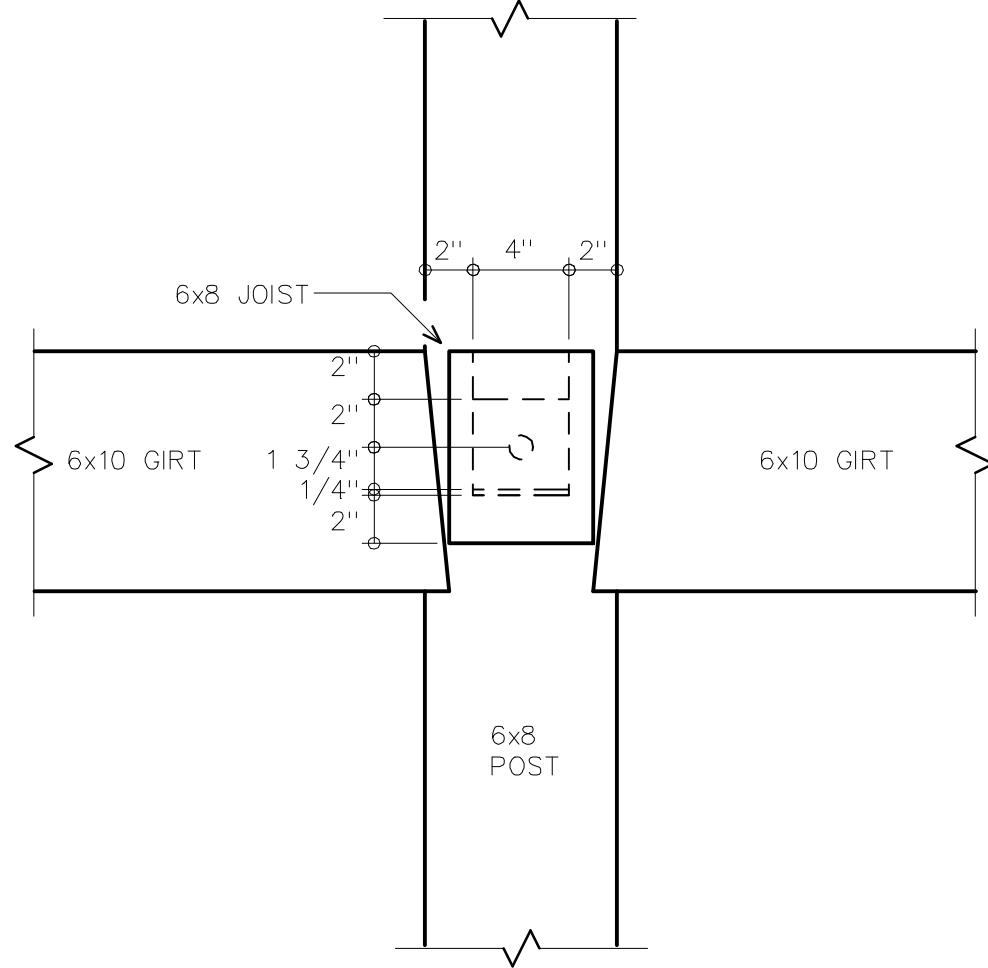
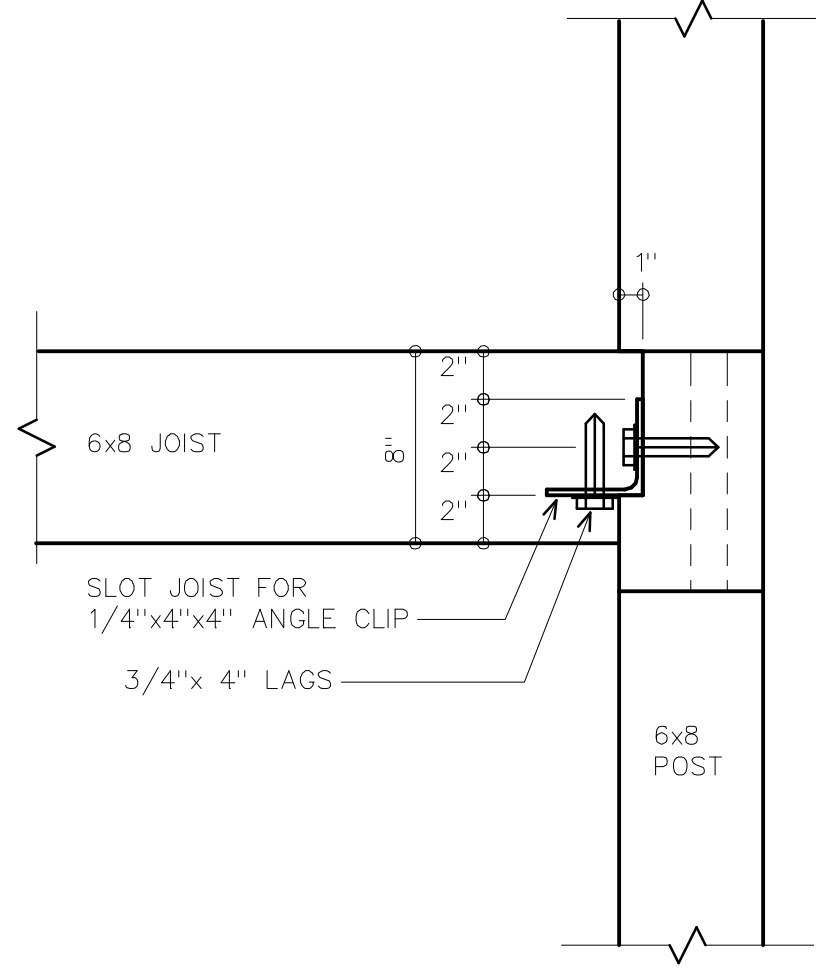


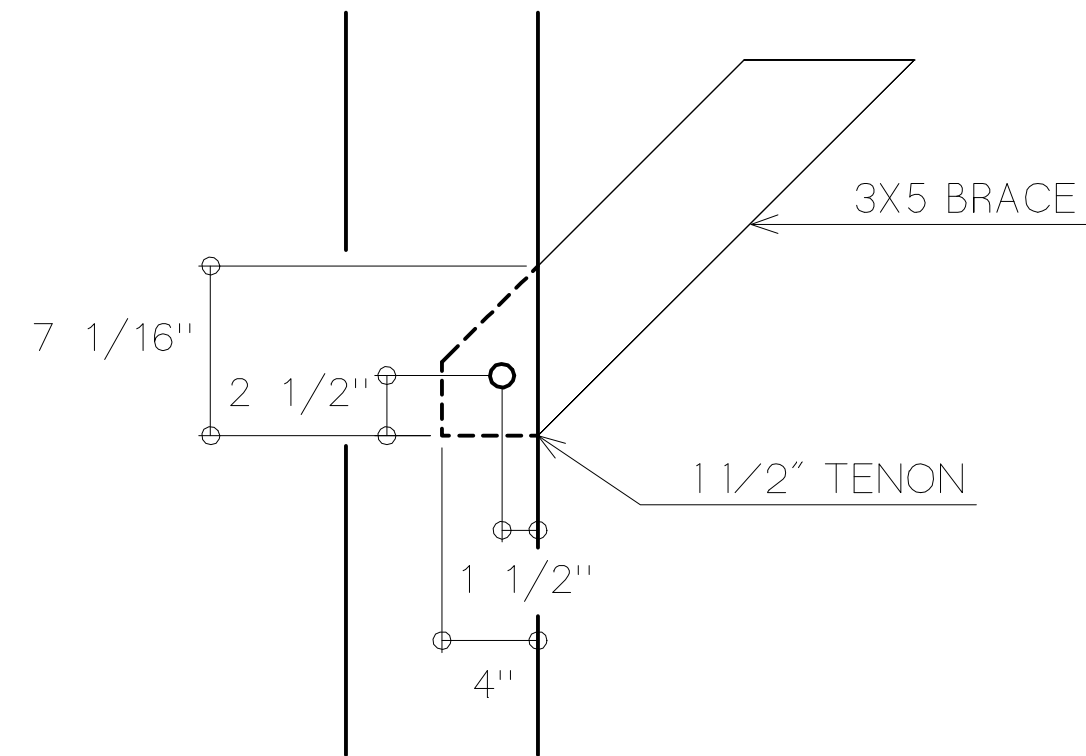


TYPICAL DOVETAIL

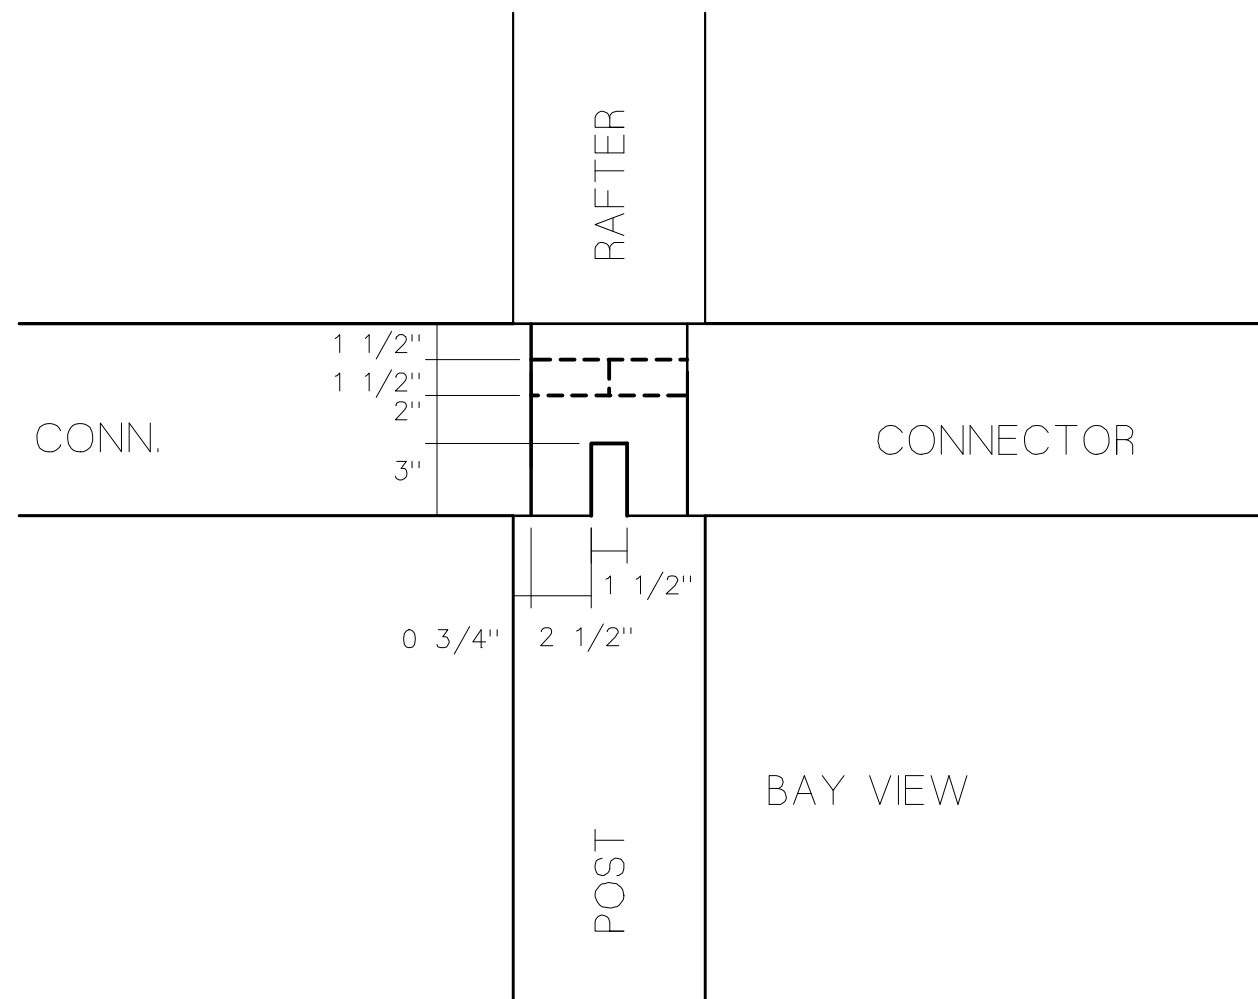

TYPICAL BRACE

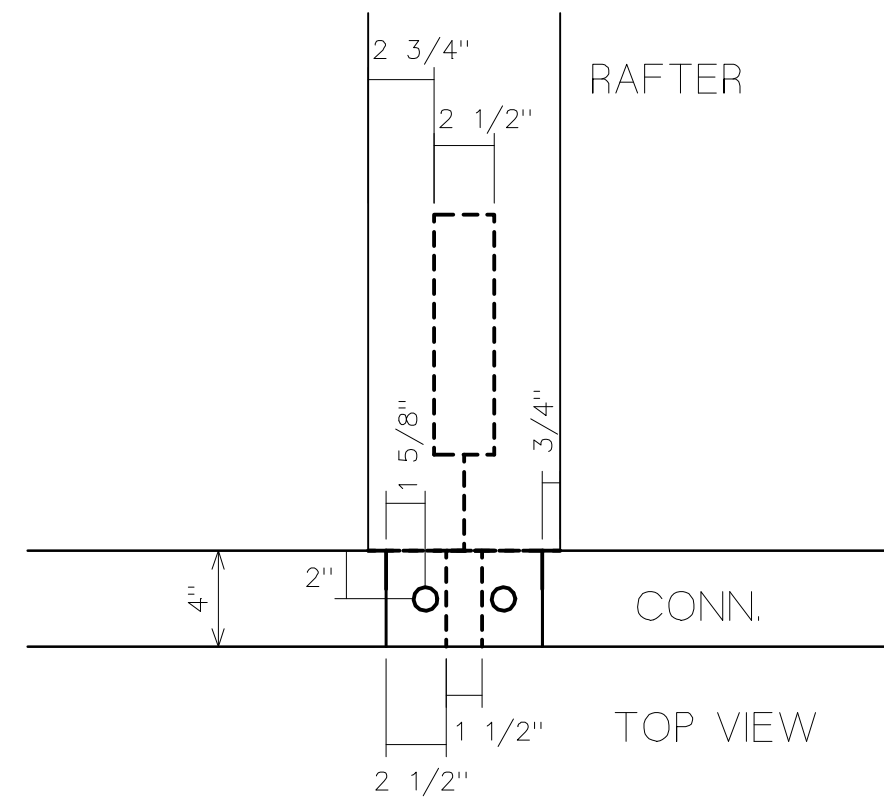

RAFTER FOOT WITH 8X8 TIES AND CONNECTOR

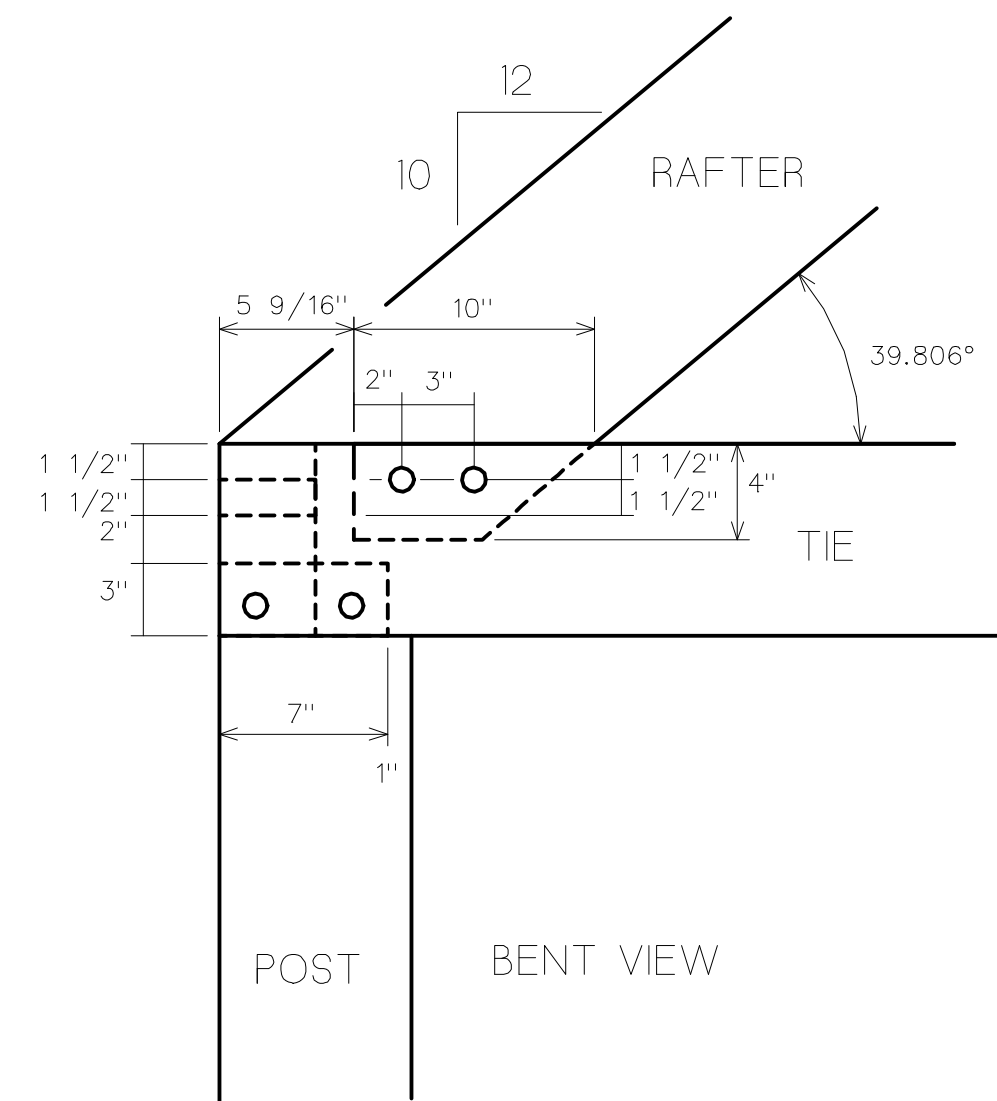

REVISIONS	BY

Friant & Kelleher BUILDERS, INC.
SOUTH LONDONDERRY, VT
802-824-5503

BENTS

PROJECT: KEANE TIMBER FRAMING

DRAWN : D.F.	CHECKED :
DATE : 9/8/97	
SCALE : 1"=1'0"	
JOB NO. :	
SHEET	
F-4	
OF	SHEETS