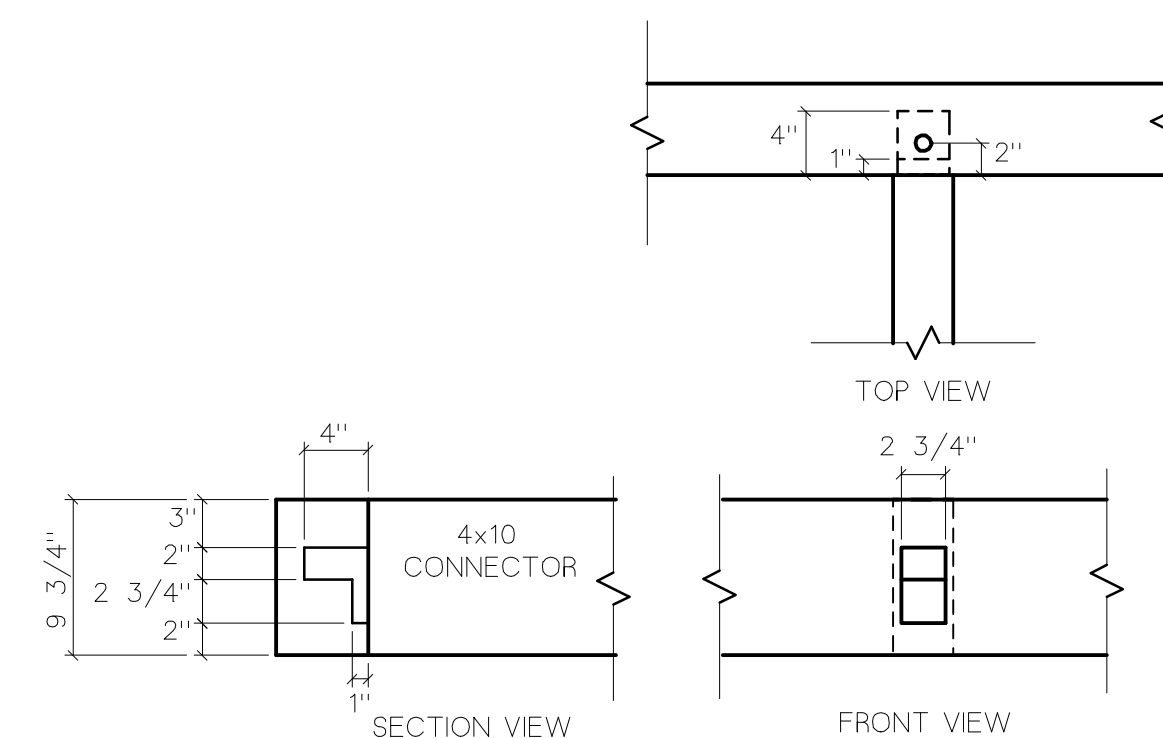
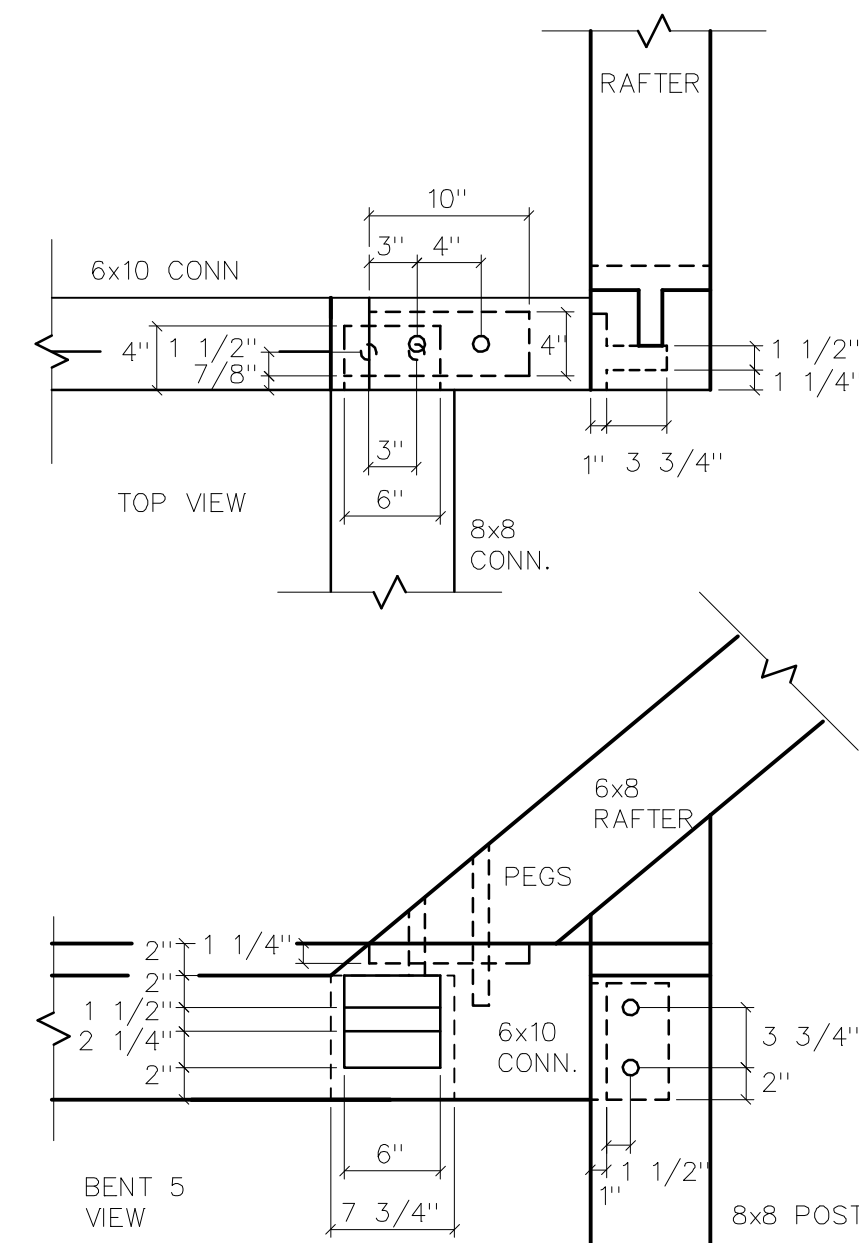
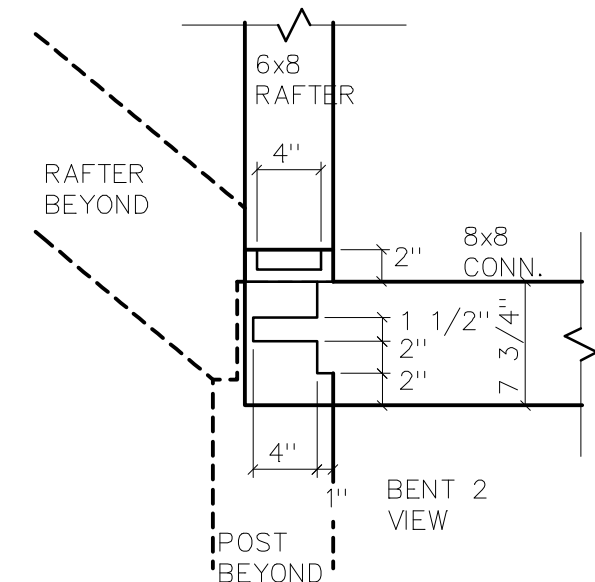
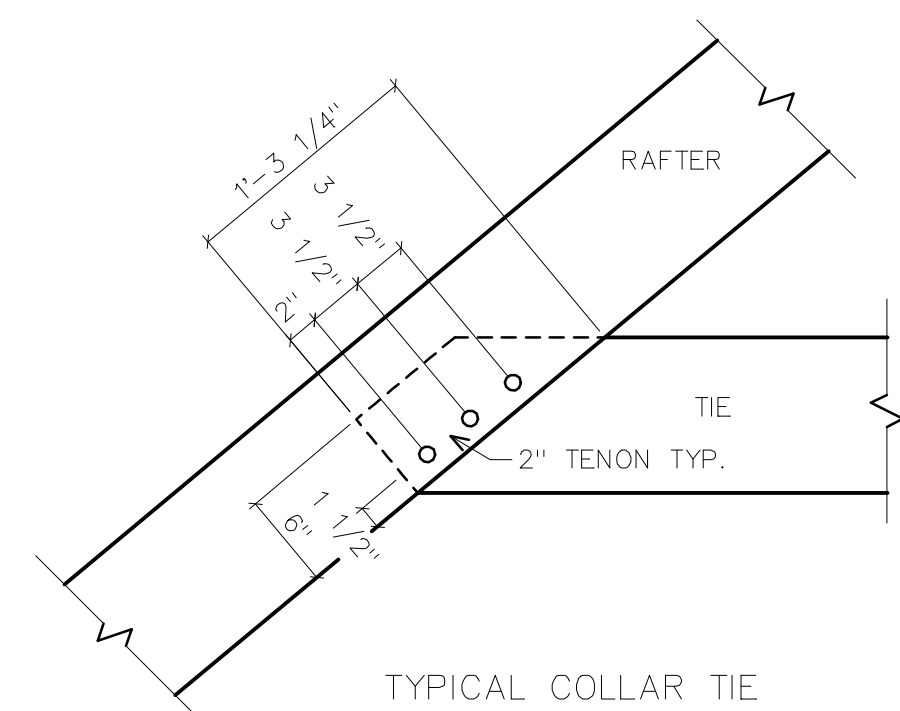
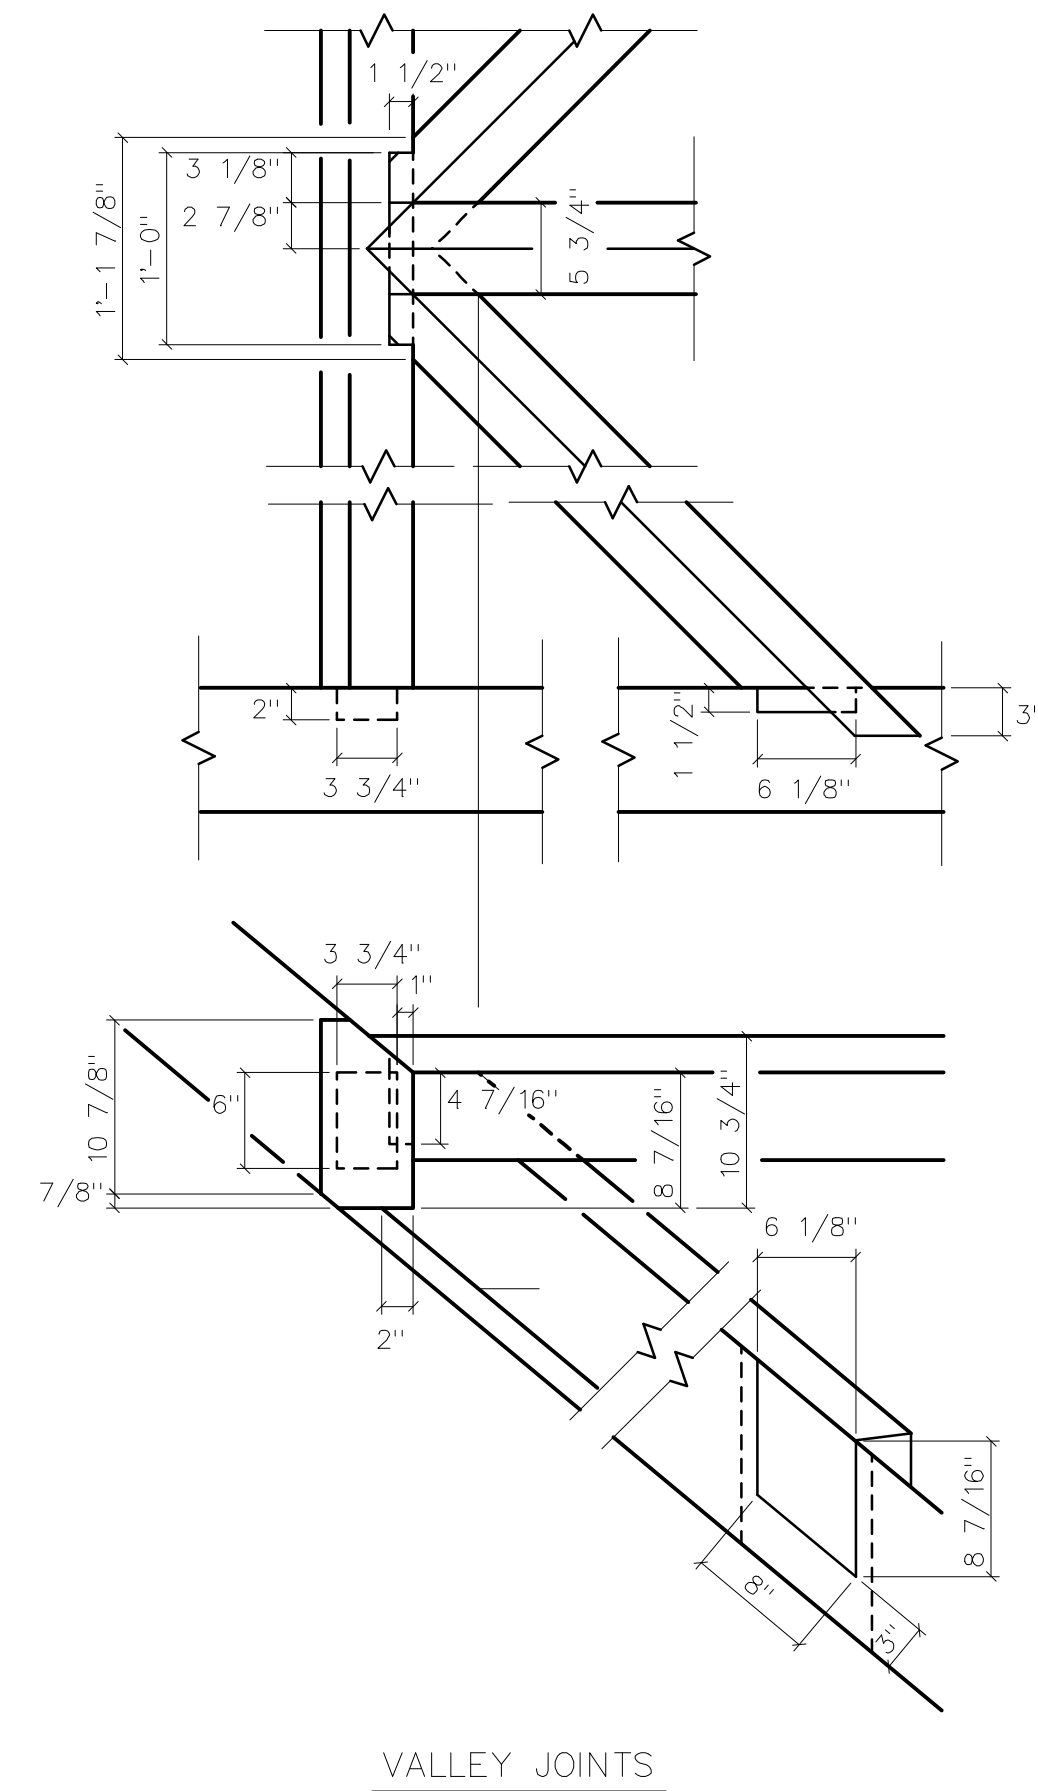
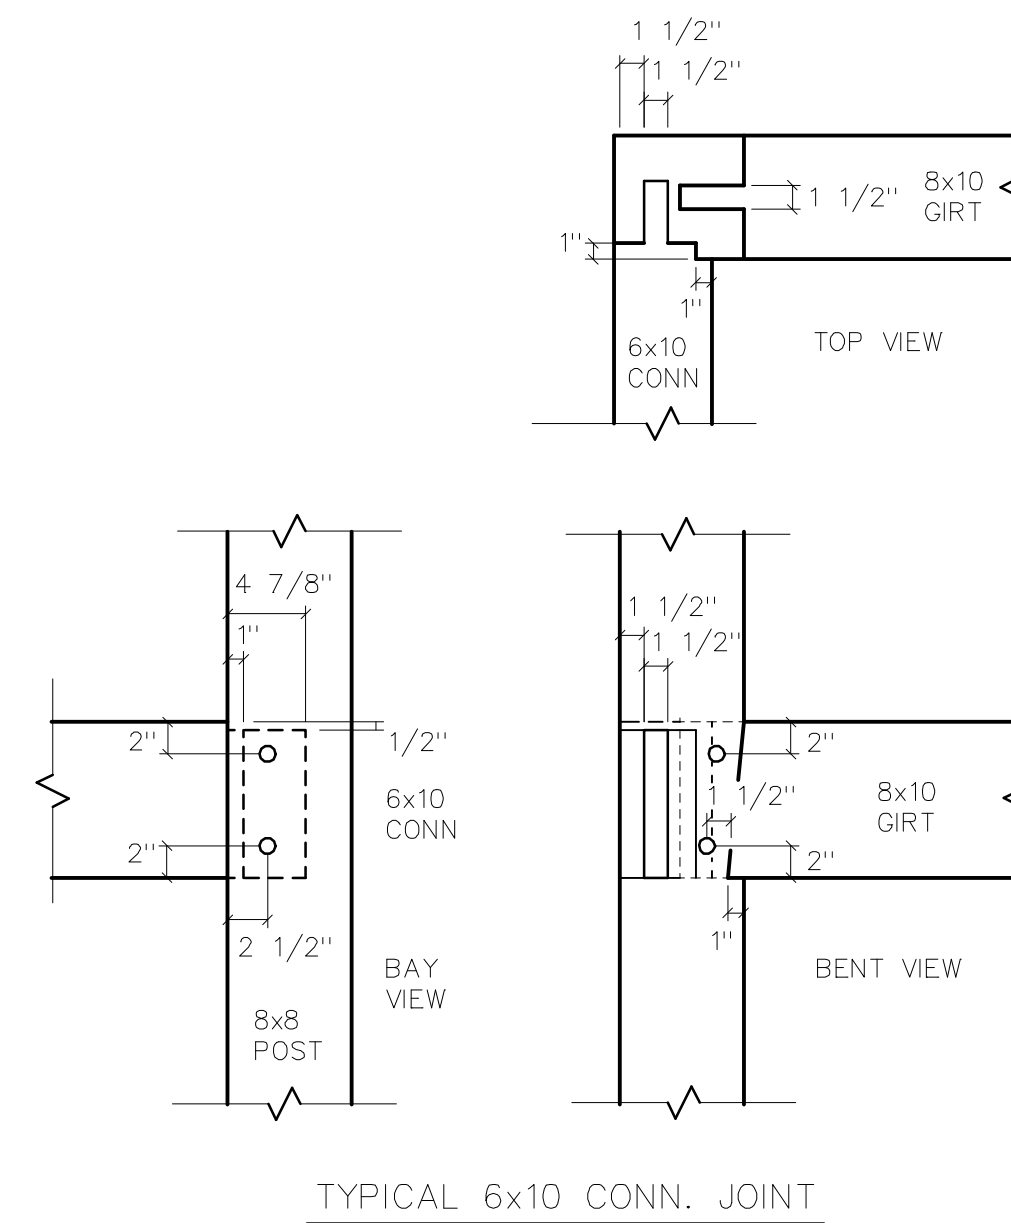
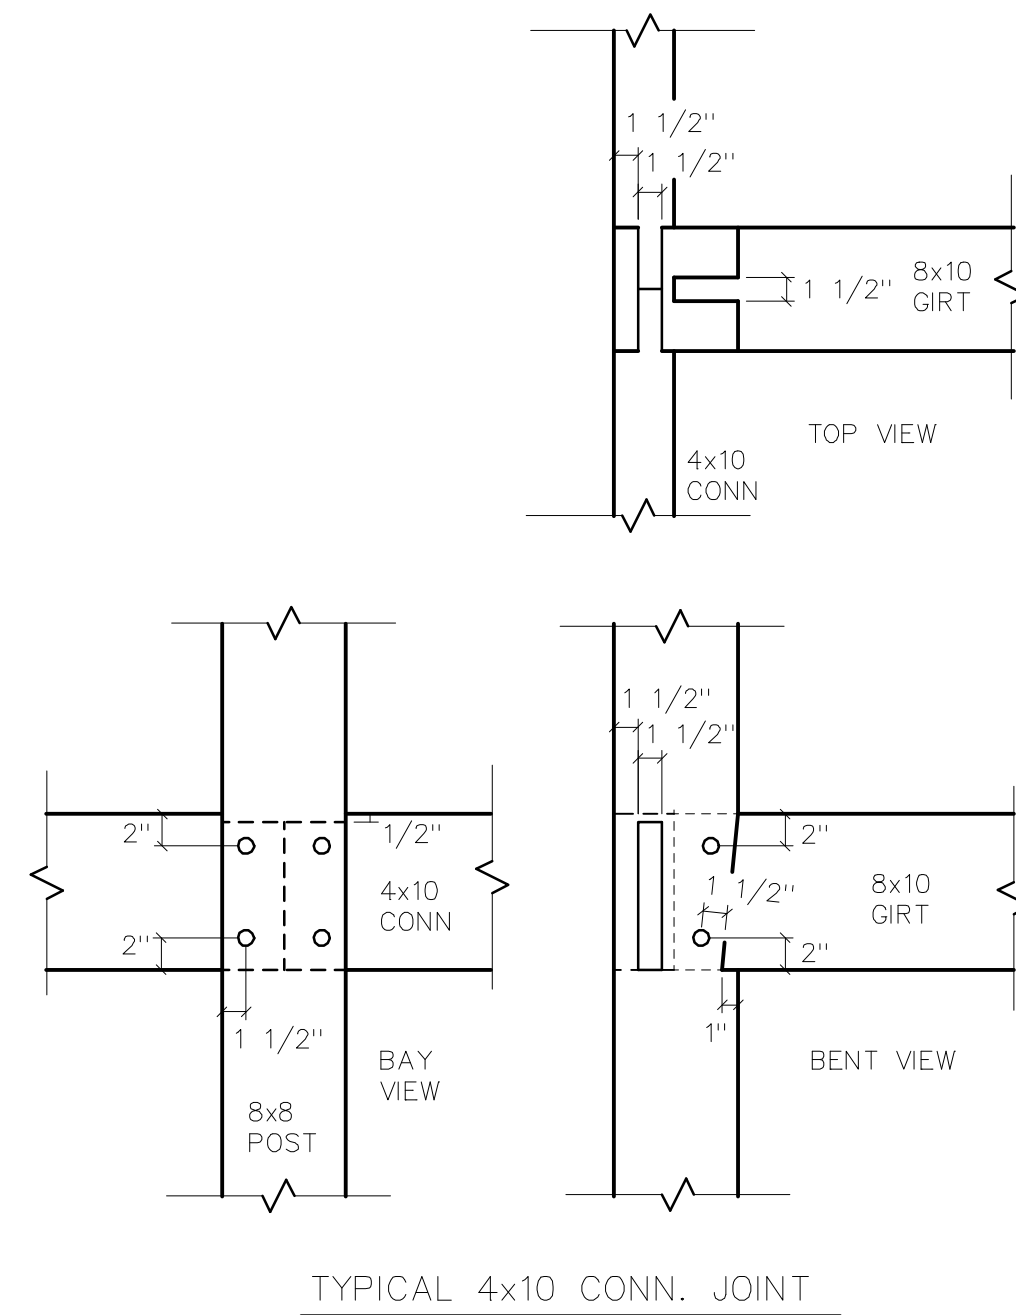
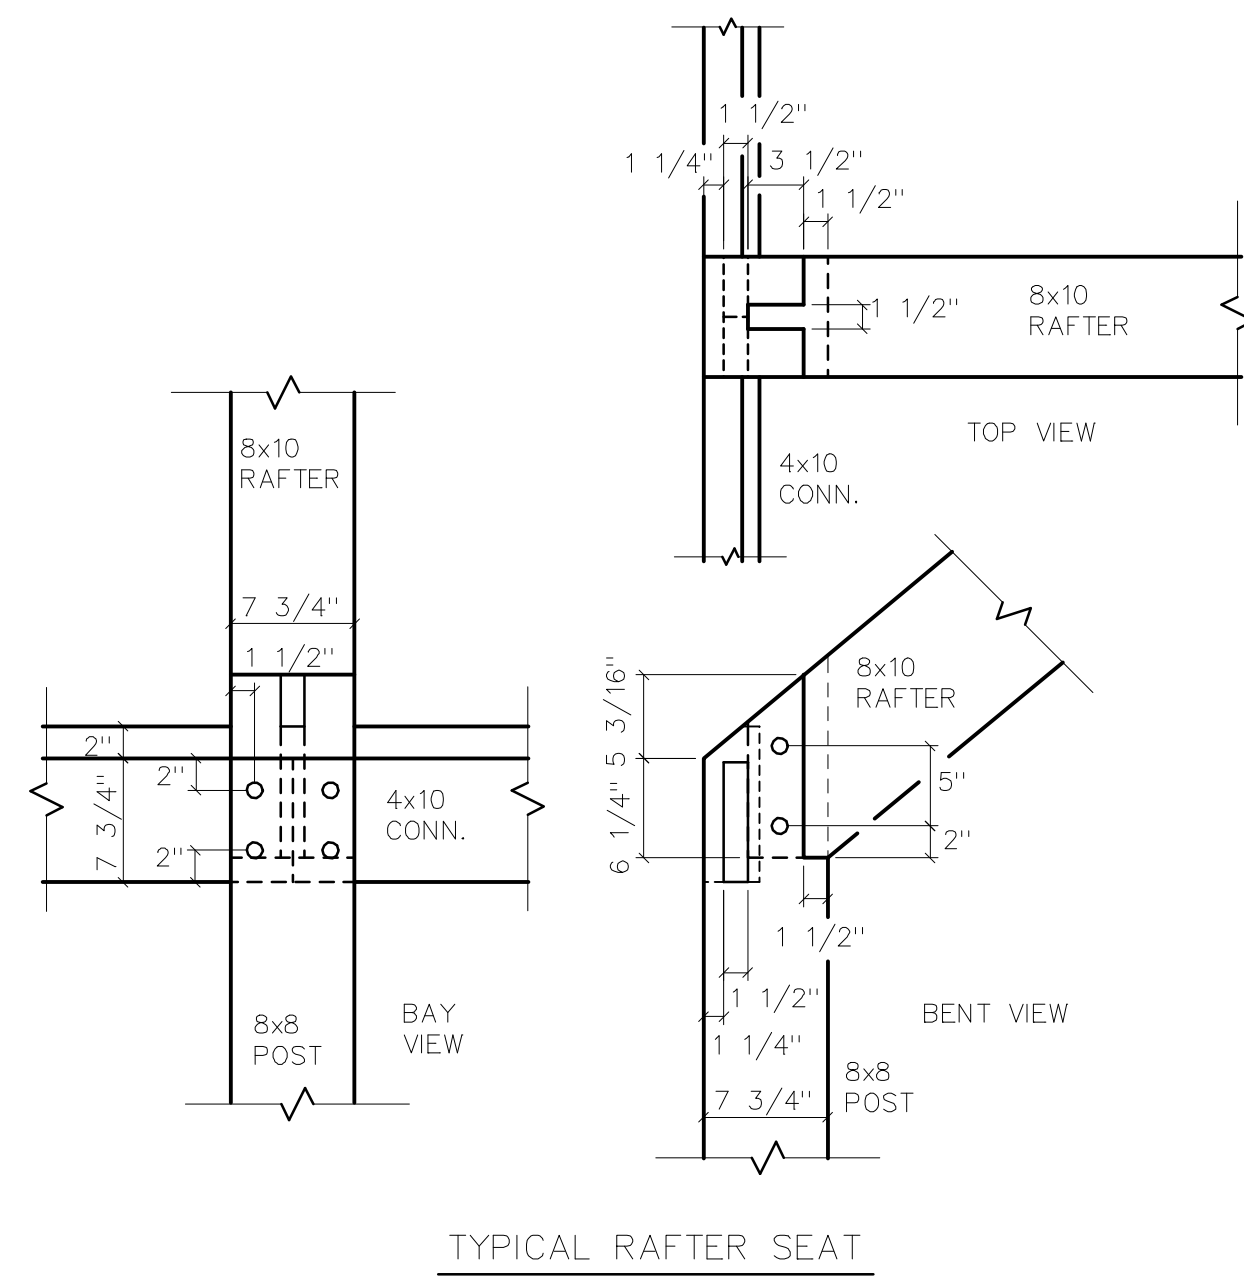
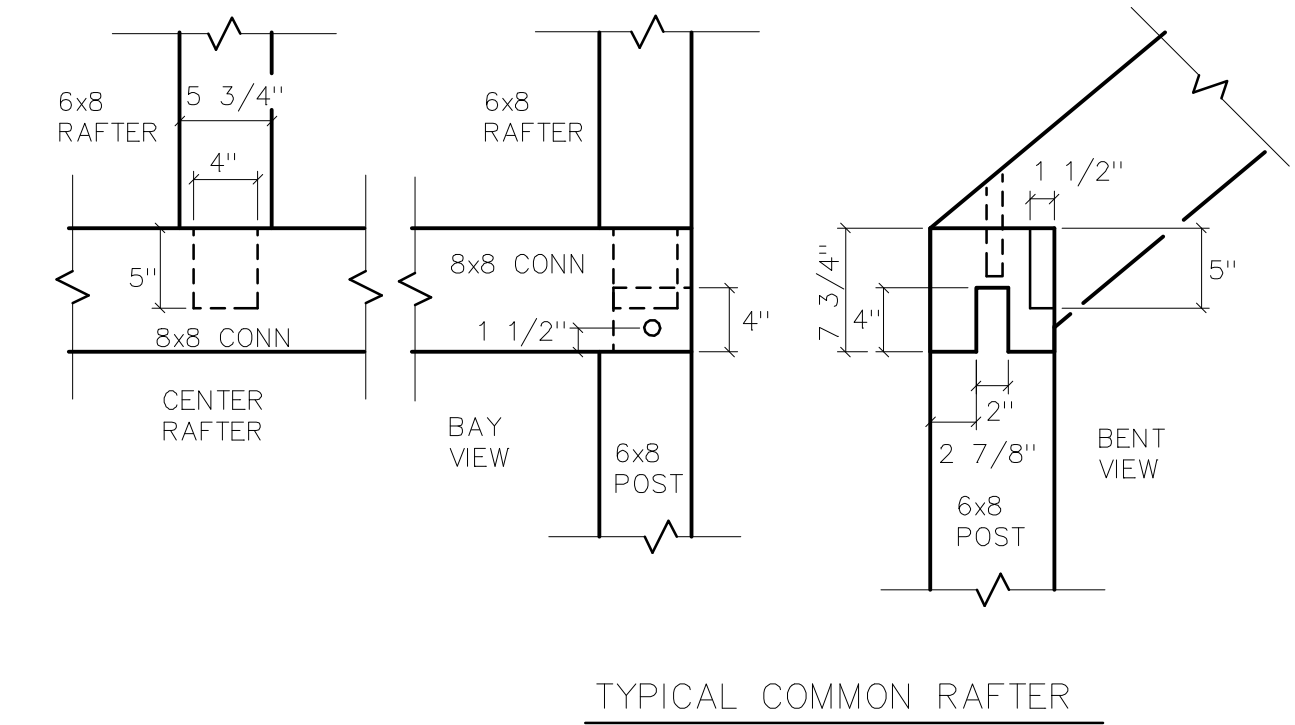
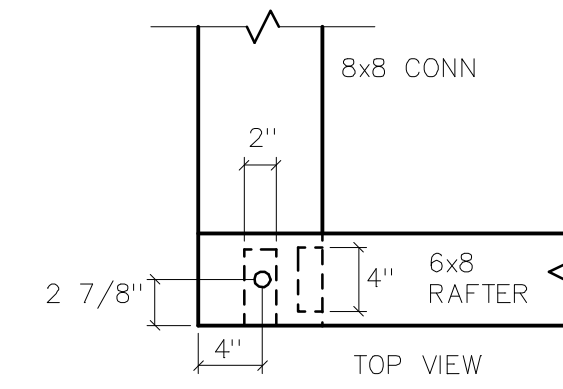
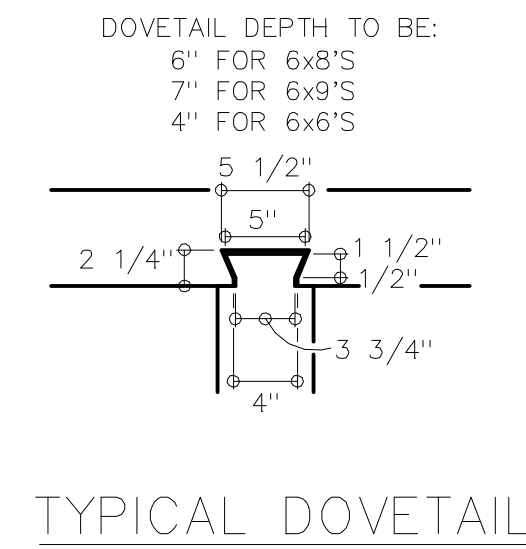
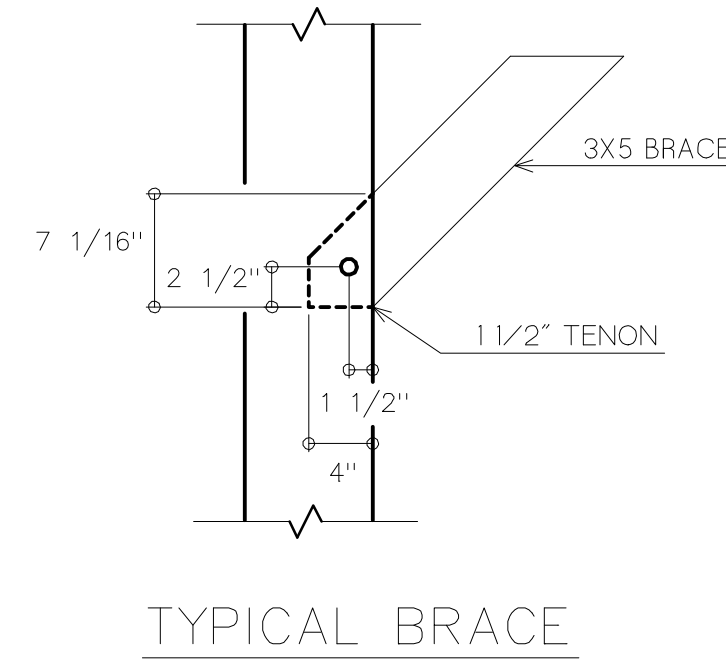
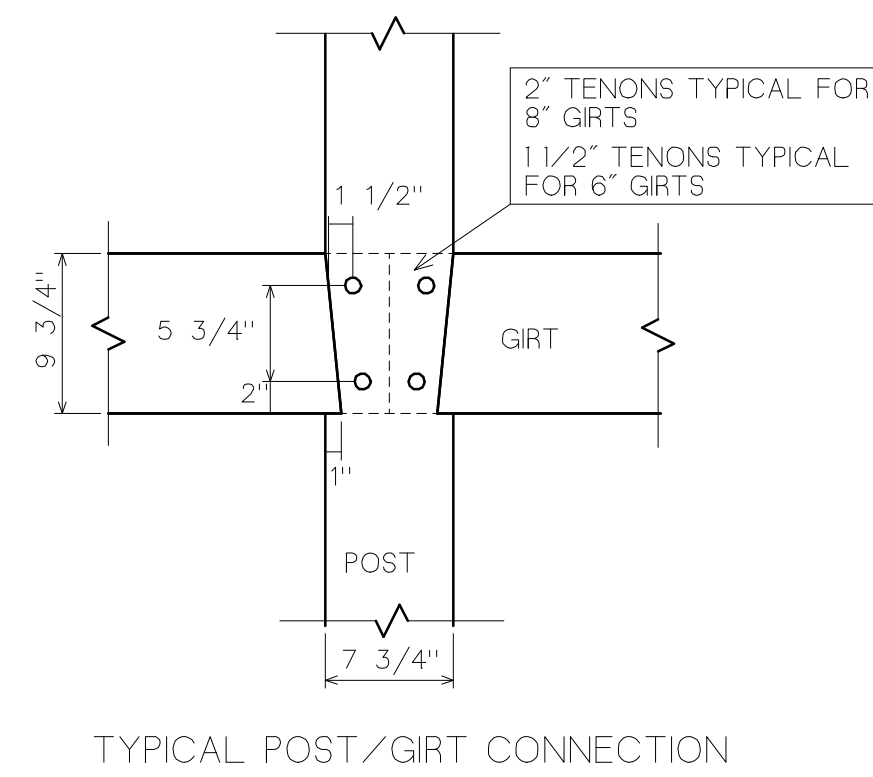
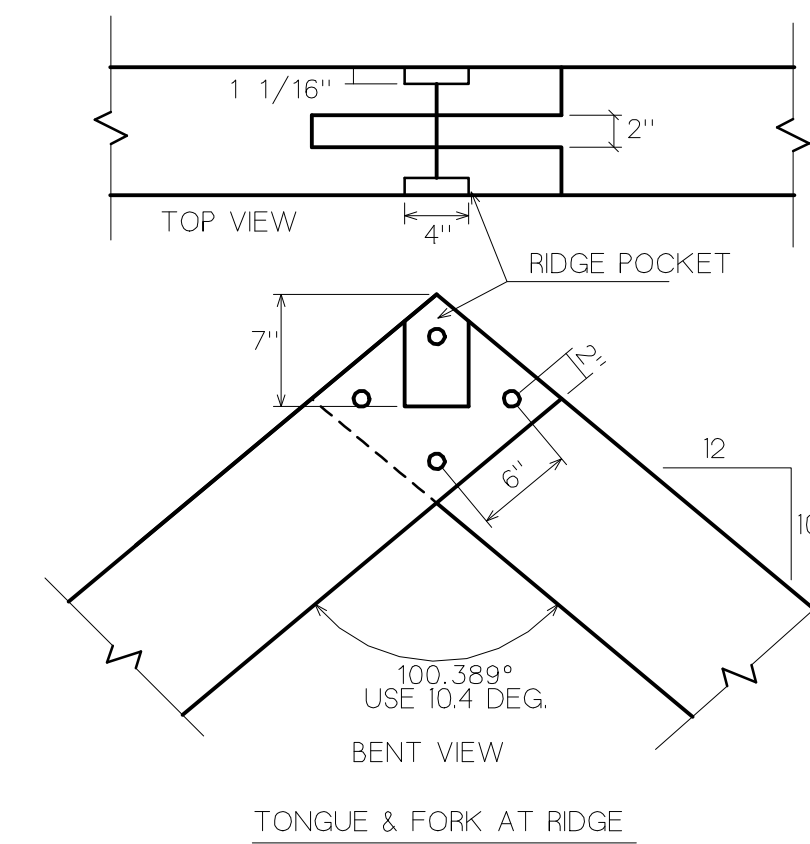
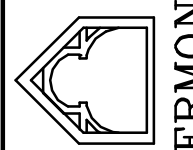


[illegible]

**VERMONT
TIMBER
WORKS**
SOUTH LONDONDERRY, VT
802-824-5503

SHOP DRAWINGS

JOINT DETAILS

PROJECT: KRYSZAT RESIDENCE
MOUNT HOLLY, VT

MOUNT HOLLY, VT

DRAWN :
D.F.

CHECKED :

DATE : 7/26/99

SCALE : 1/4"=1'-0"

JOB NO. :

SHEET

F-2

OF

SHEETS