



REVISIONS	BY
11/2/99	
1/25/00	

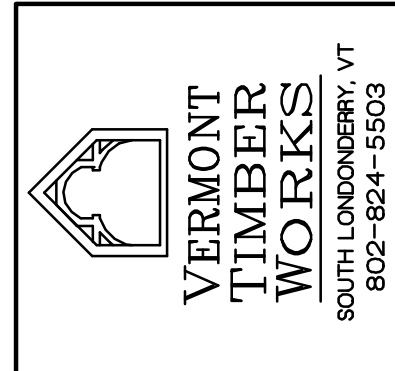

SHOP DRAWINGS
TRUSS PLAN

PROJECT: CITIGROUP EXECUTIVE ANNEX
ARMONK, NEW YORK

DRAWN : D.F. CHECKED :
DATE : 10/25/99
SCALE : 1/4" = 1'-0"
JOB NO. :
SHEET
F-1
OF SHEETS

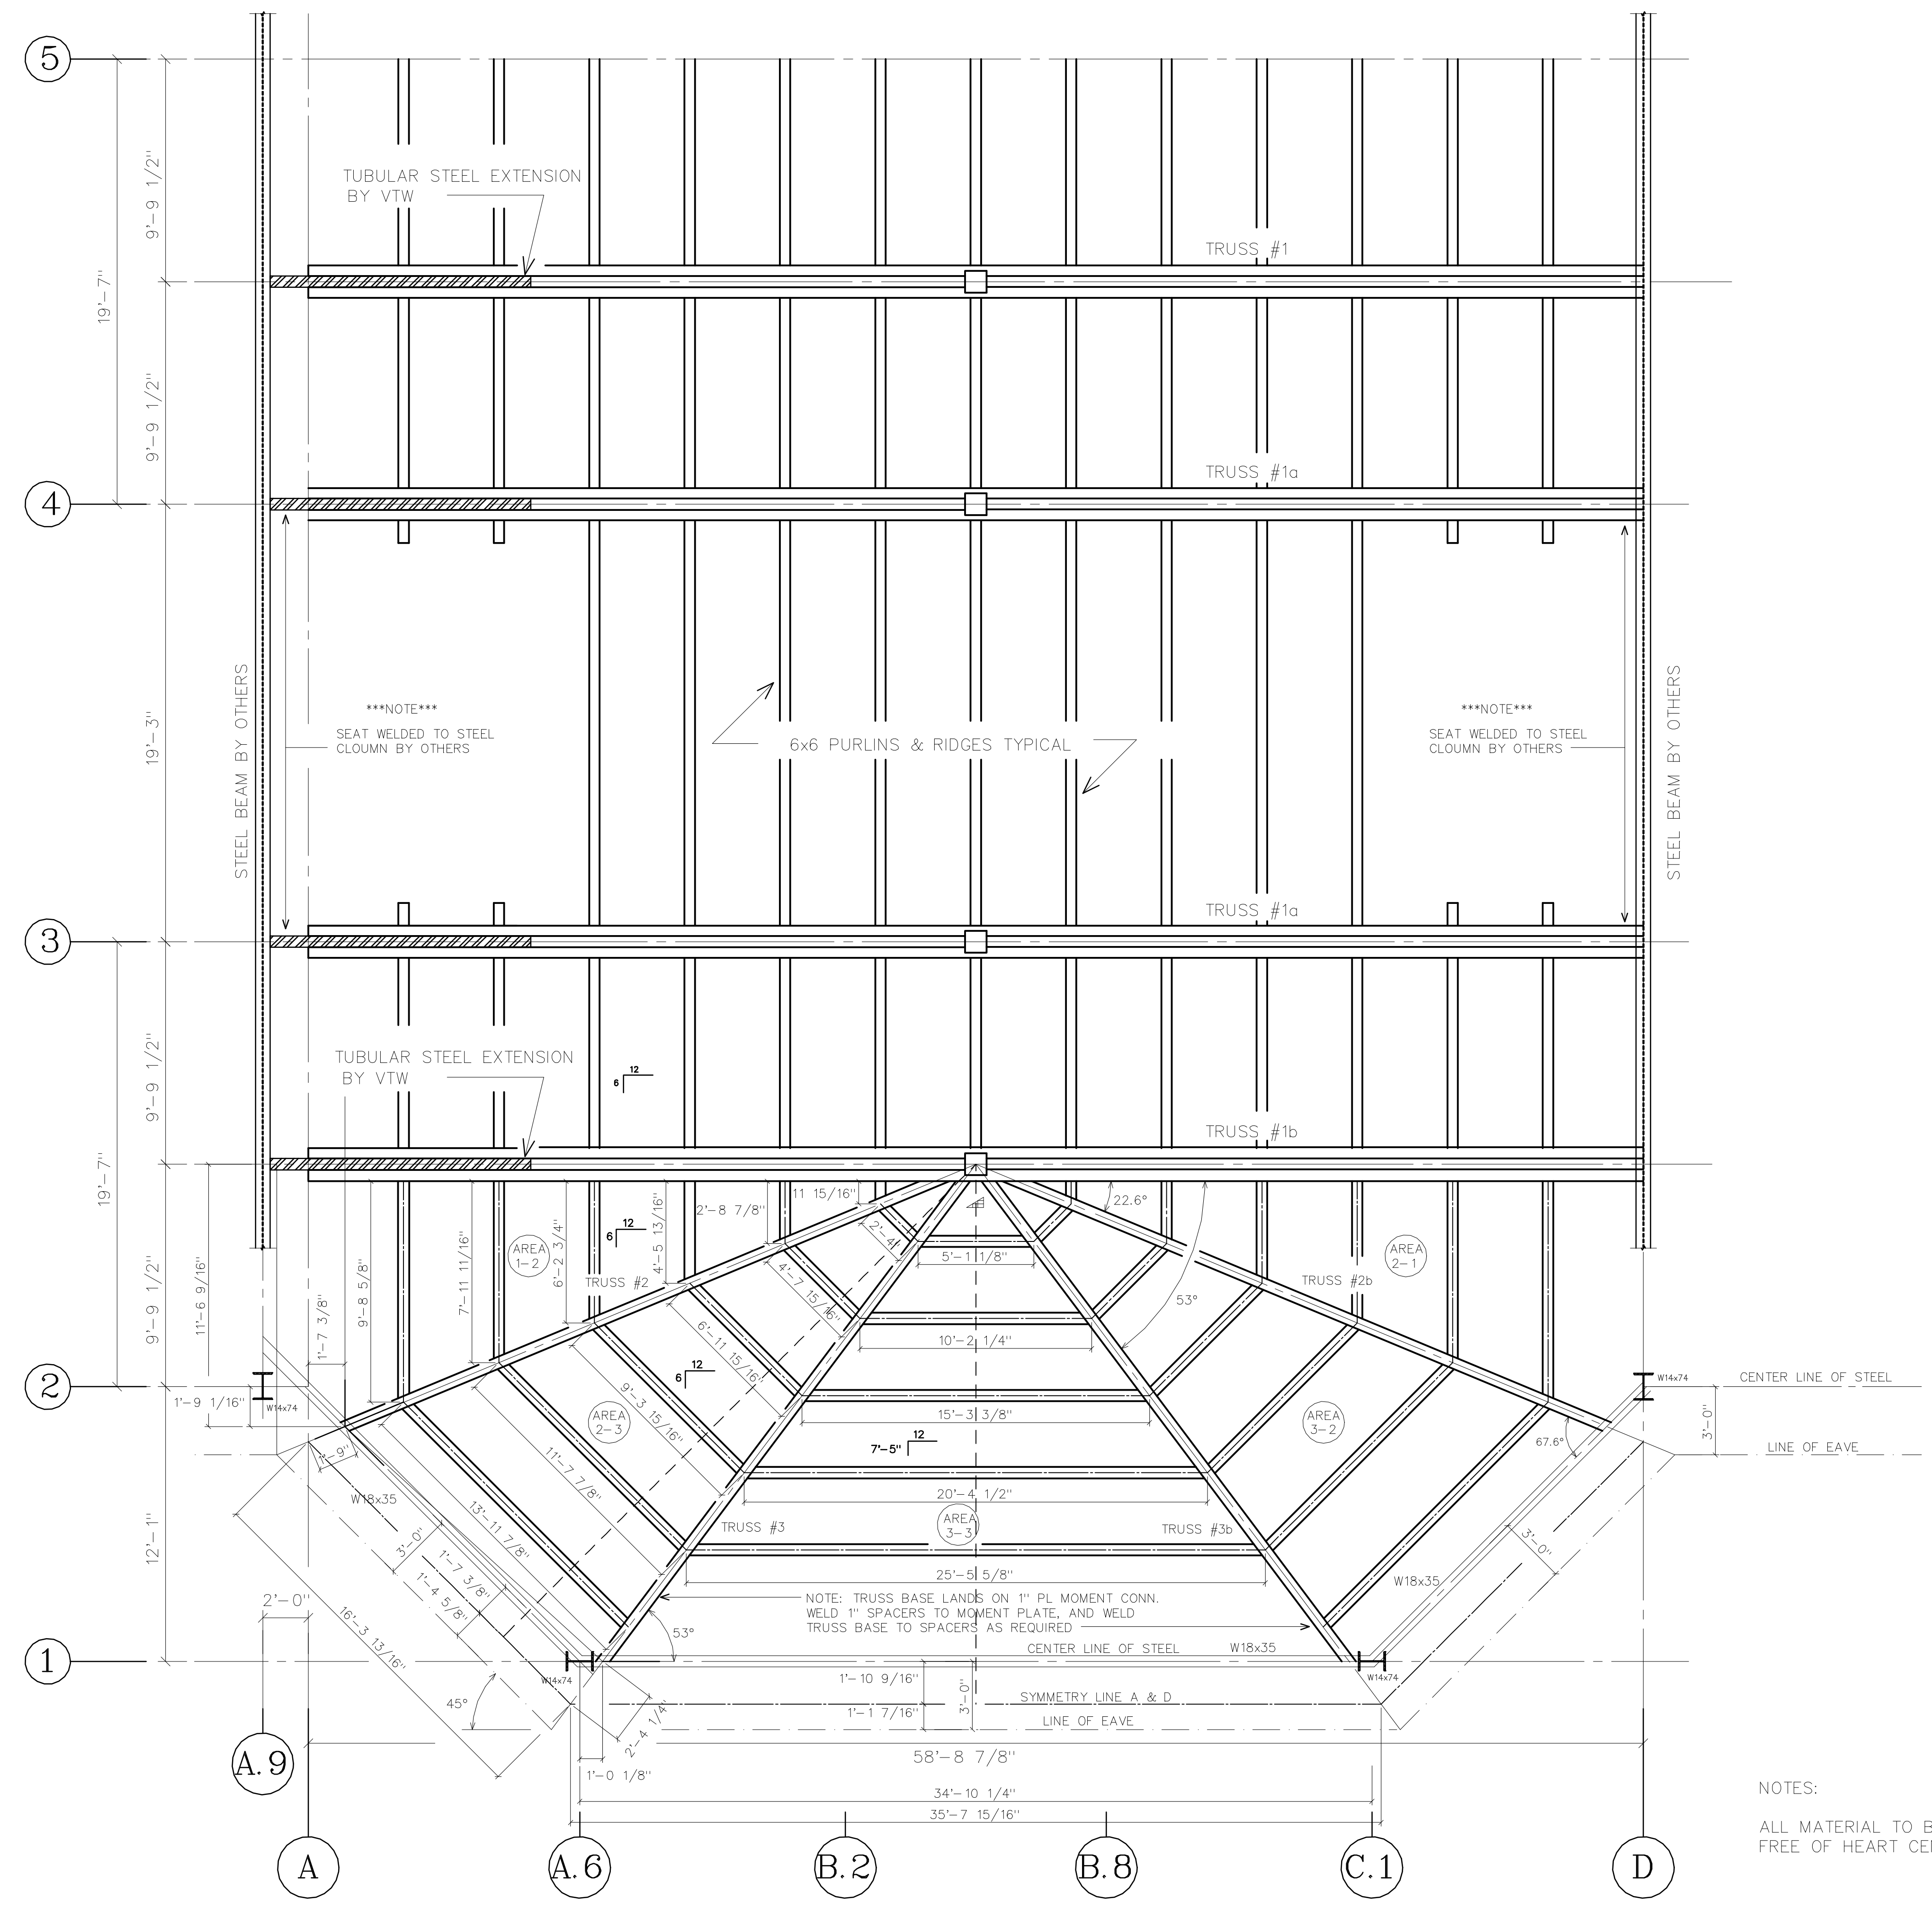

NOTES:
ALL MATERIAL TO BE WESTERN DOUGLAS FIR
FREE OF HEART CENTER.