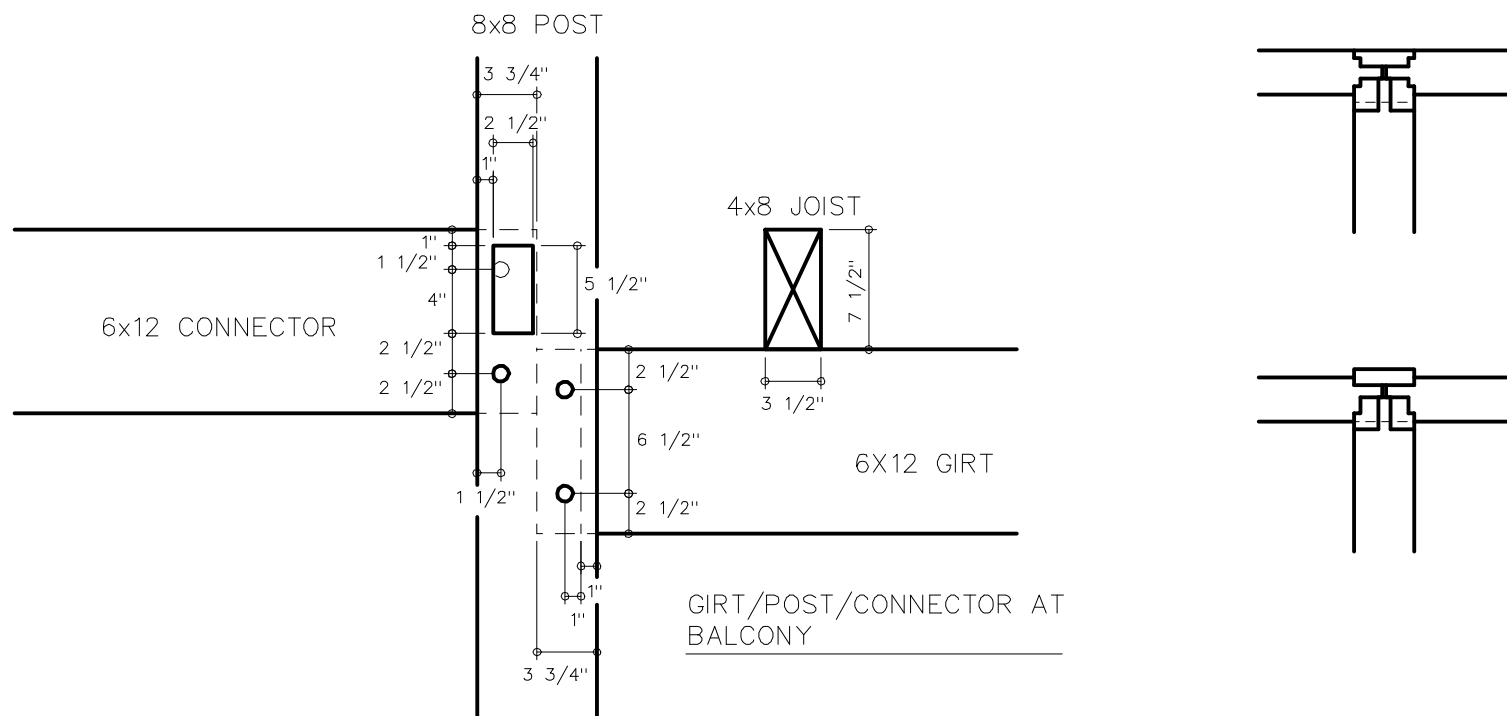
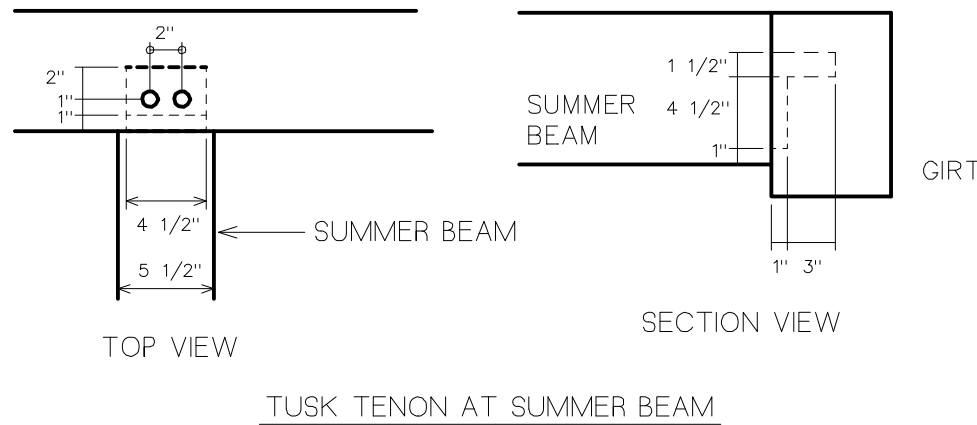
[illegible]

**Friant &
Kelleher**
BUILDERS, INC.

**SOUTH LONDONDERRY, VT
802-824-5503**

APPENDIX 2

PROJECT: JONES RESIDENCE
WINHALL, VERMONT

DRAWN : D. F.	CHECKED :
DATE : 11/1/97	
SCALE : 1/2" = 1'-0"	
JOB NO. :	
SHEET	
F-3	
OF	SHEETS