

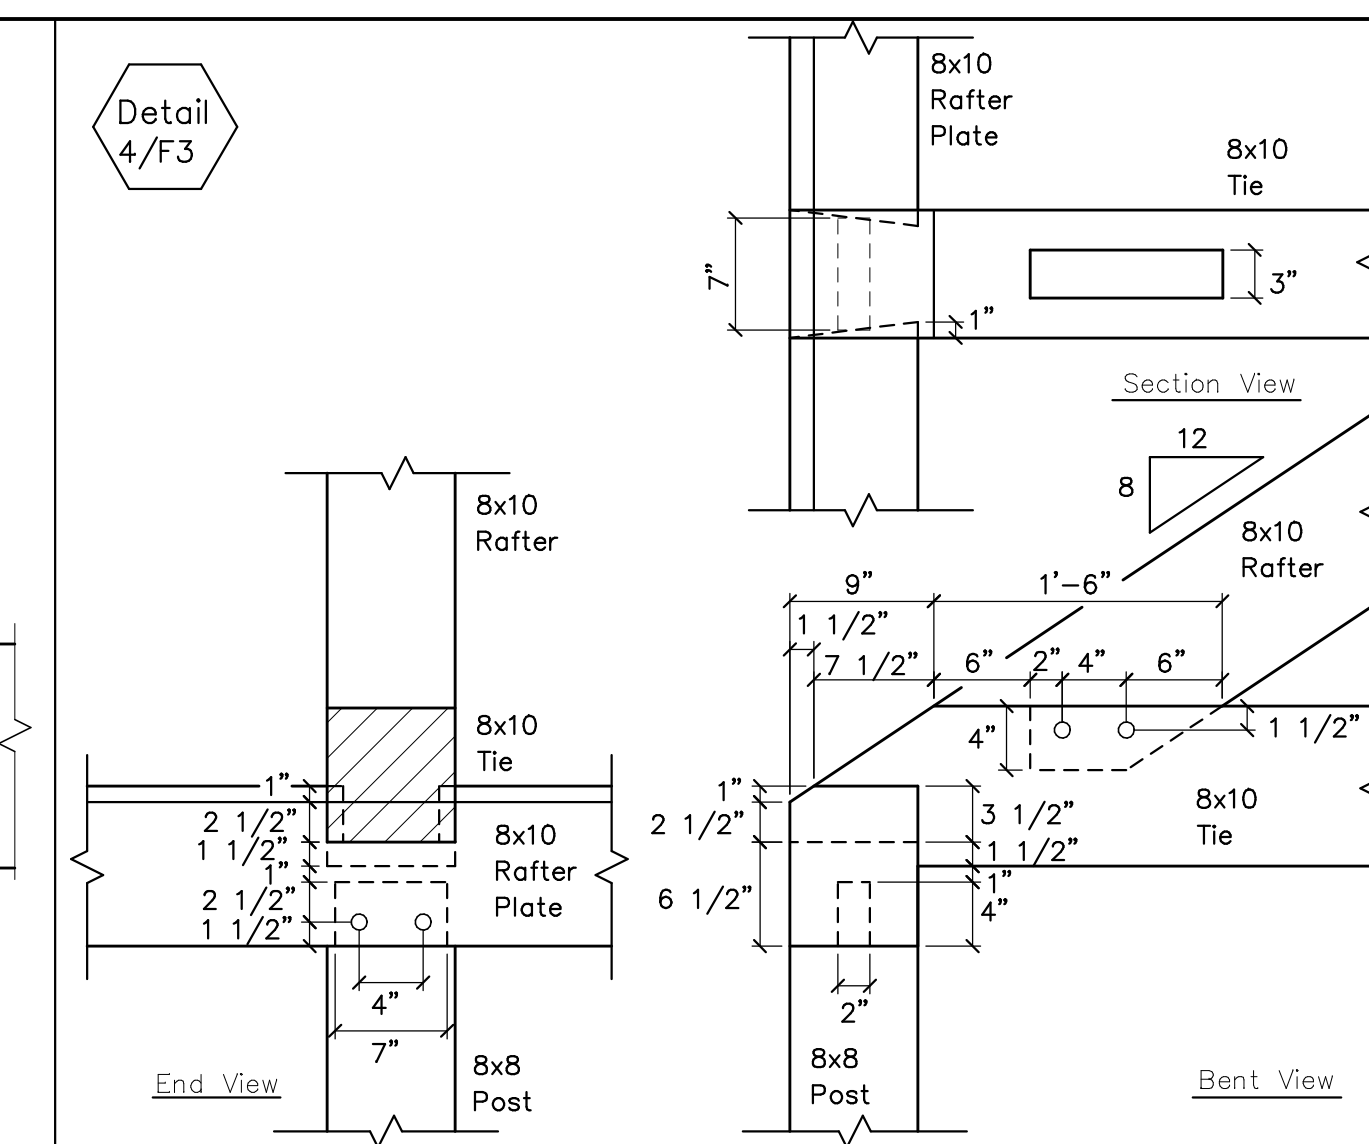
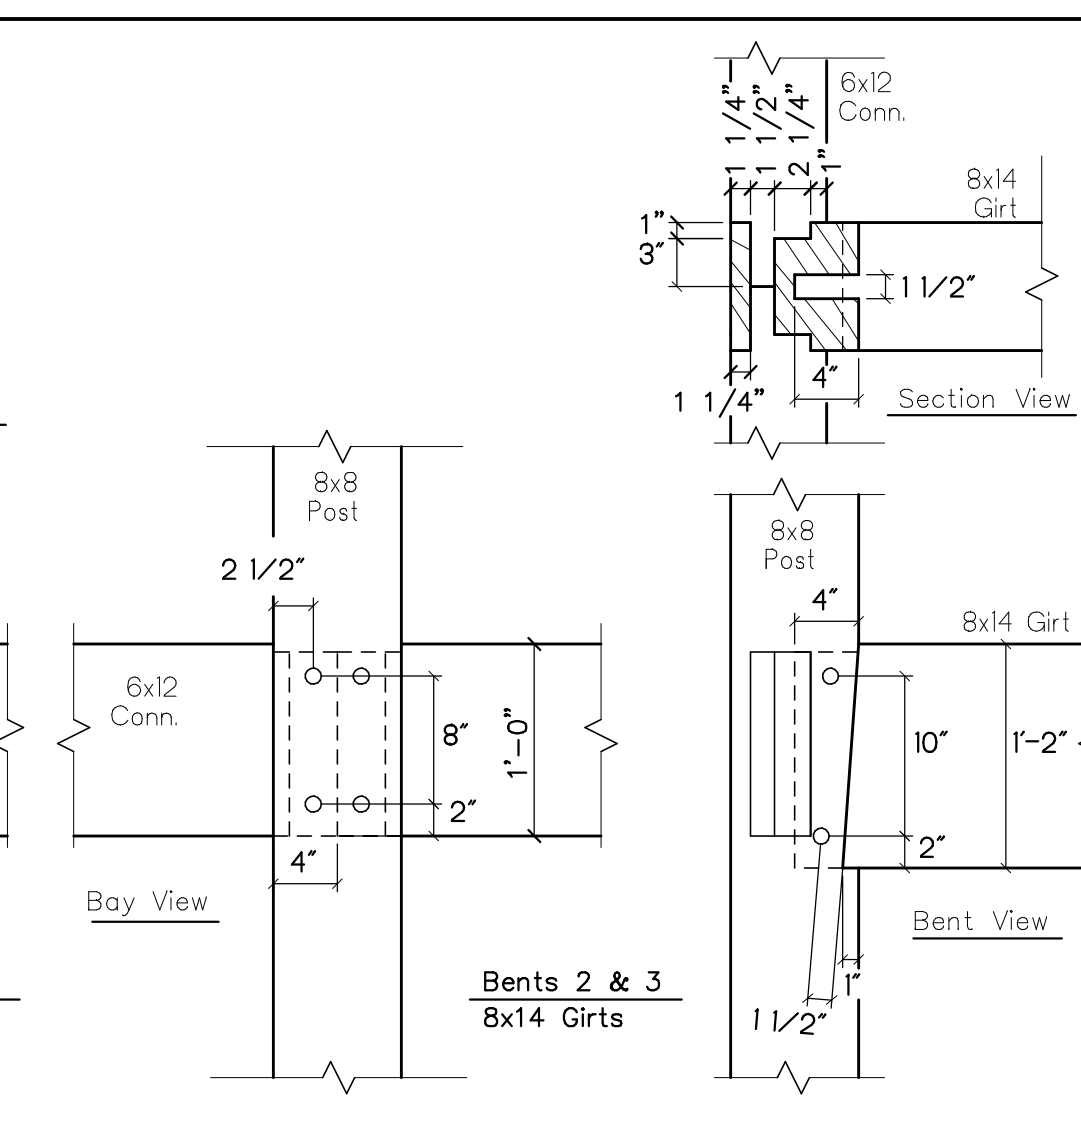
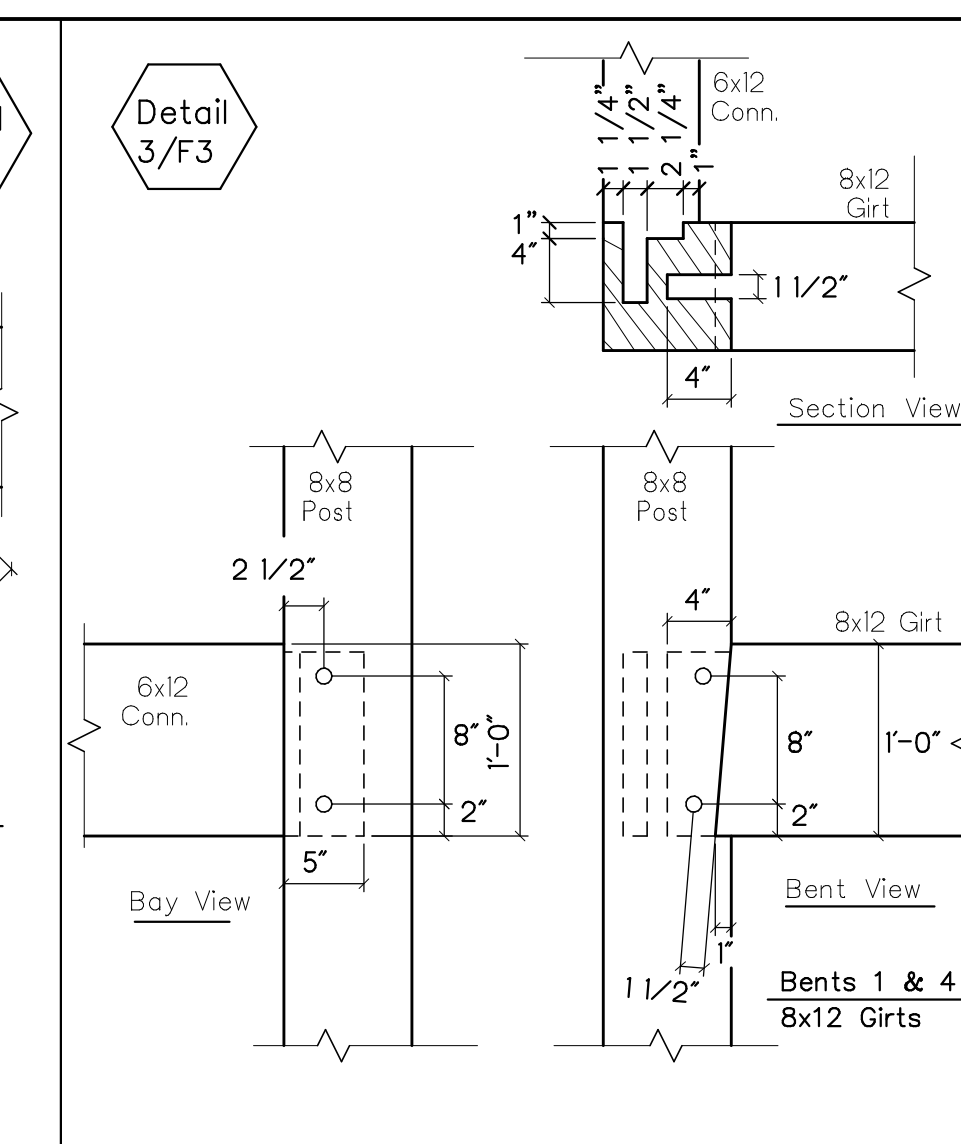
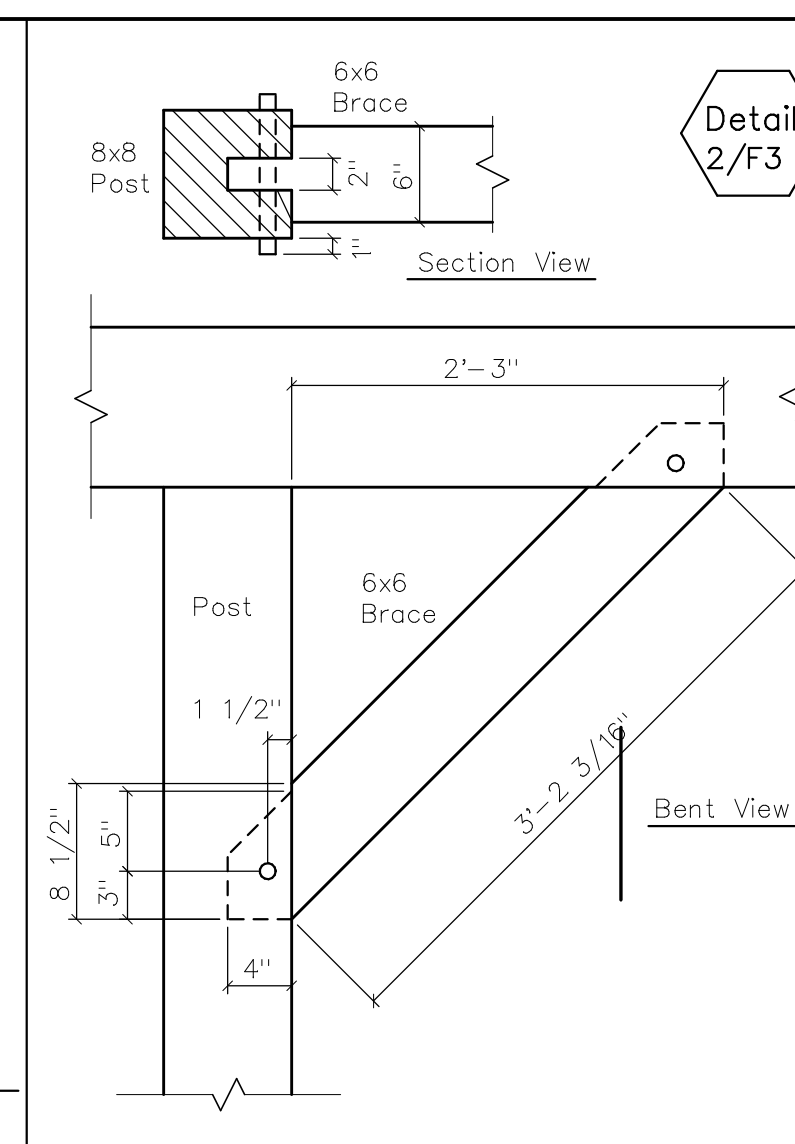


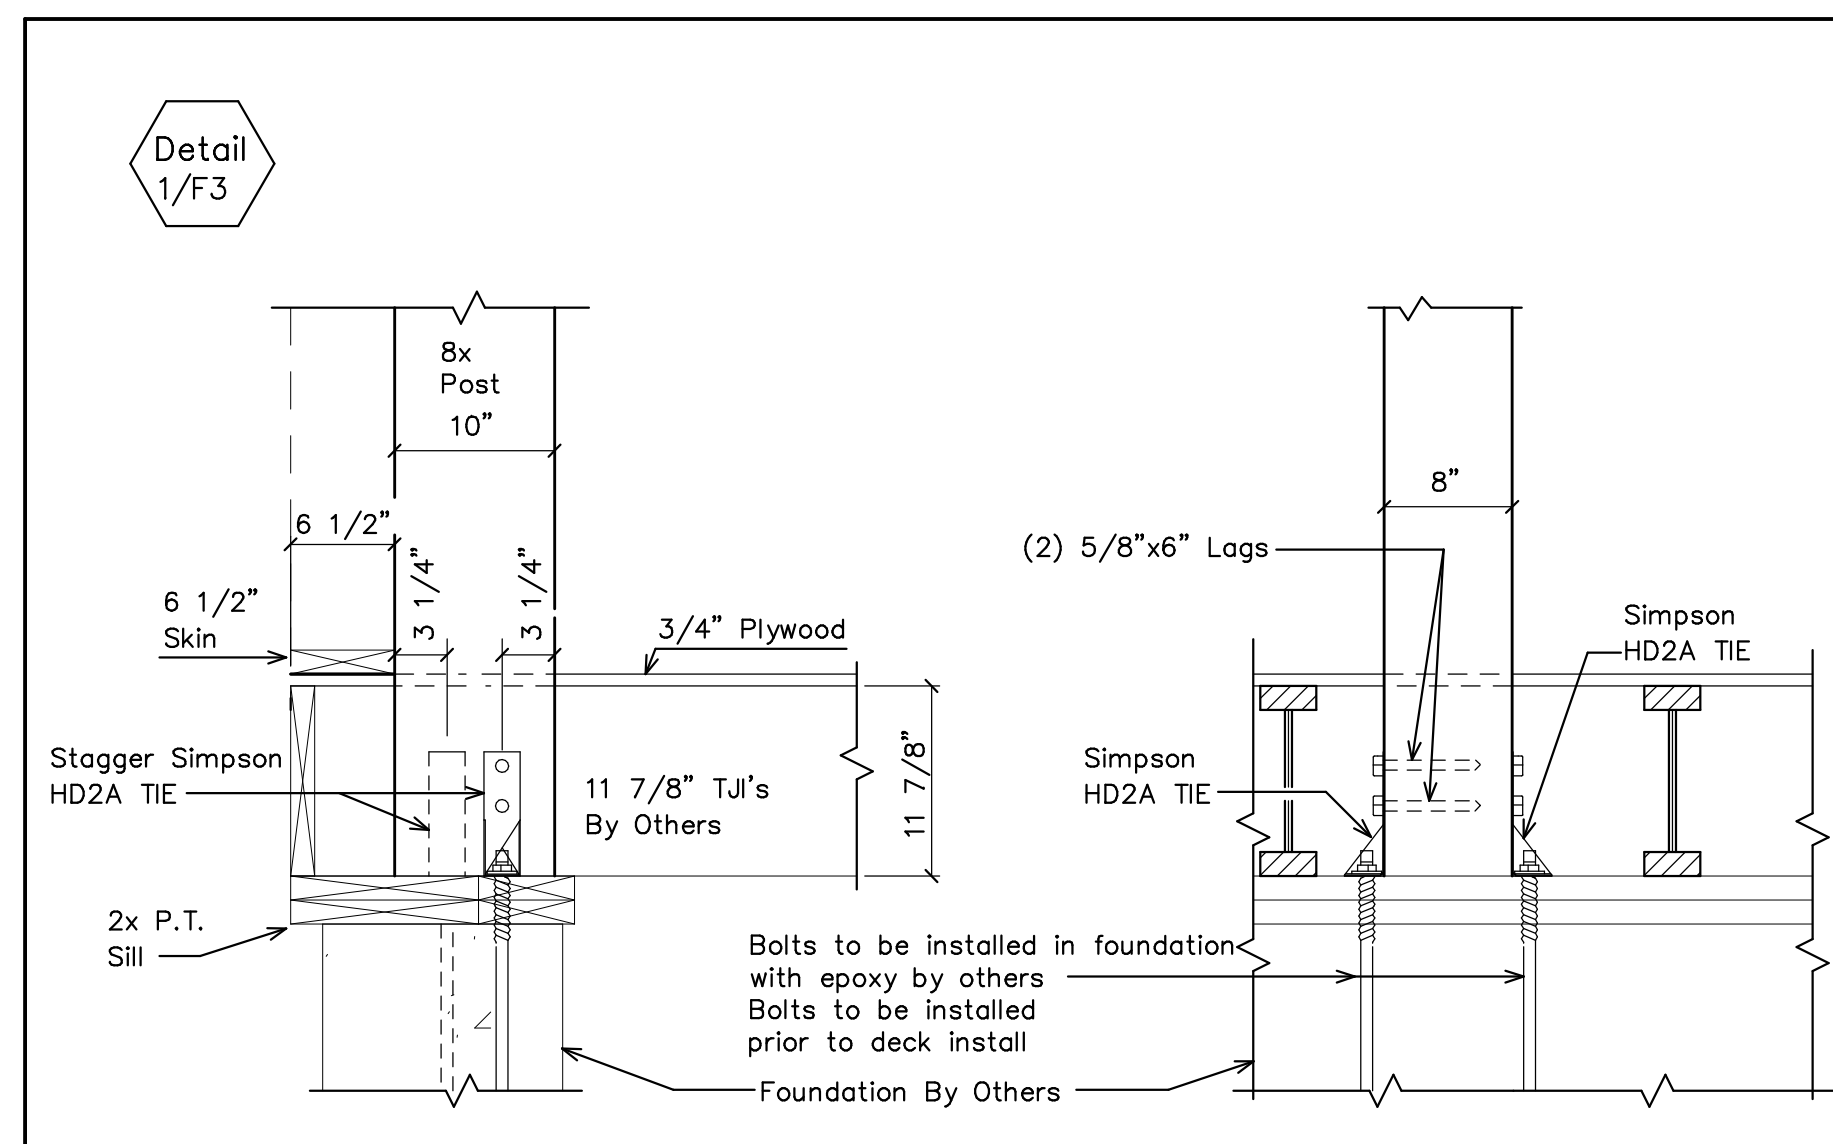

REVISIONS	BY
7/26/01	
8/24/01	

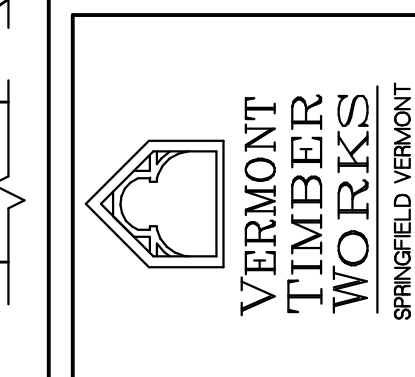

	SHOP DRAWINGS
	Bent Profiles














Dufresne—Henry
North Springfield, VT
802-886-2261
802-886-2260 Fax
www.dufresne-henry.com

PROJECT: Schmidtwerks Residence
Darien, Conn.

DRAWN :	CHECKED
D.F.	
DATE : 7/20/01	
SCALE : 1"=1'-0"	
JOB NO. :	
SHEET	

F-3

OF SHEETS

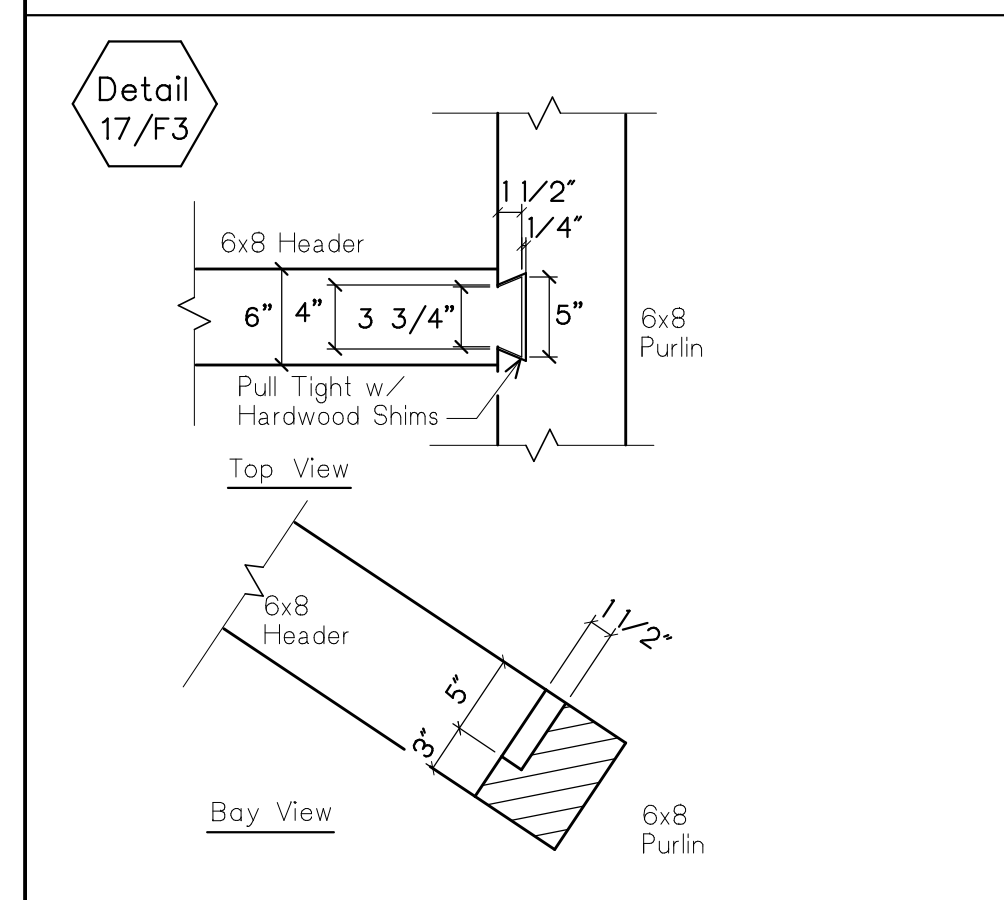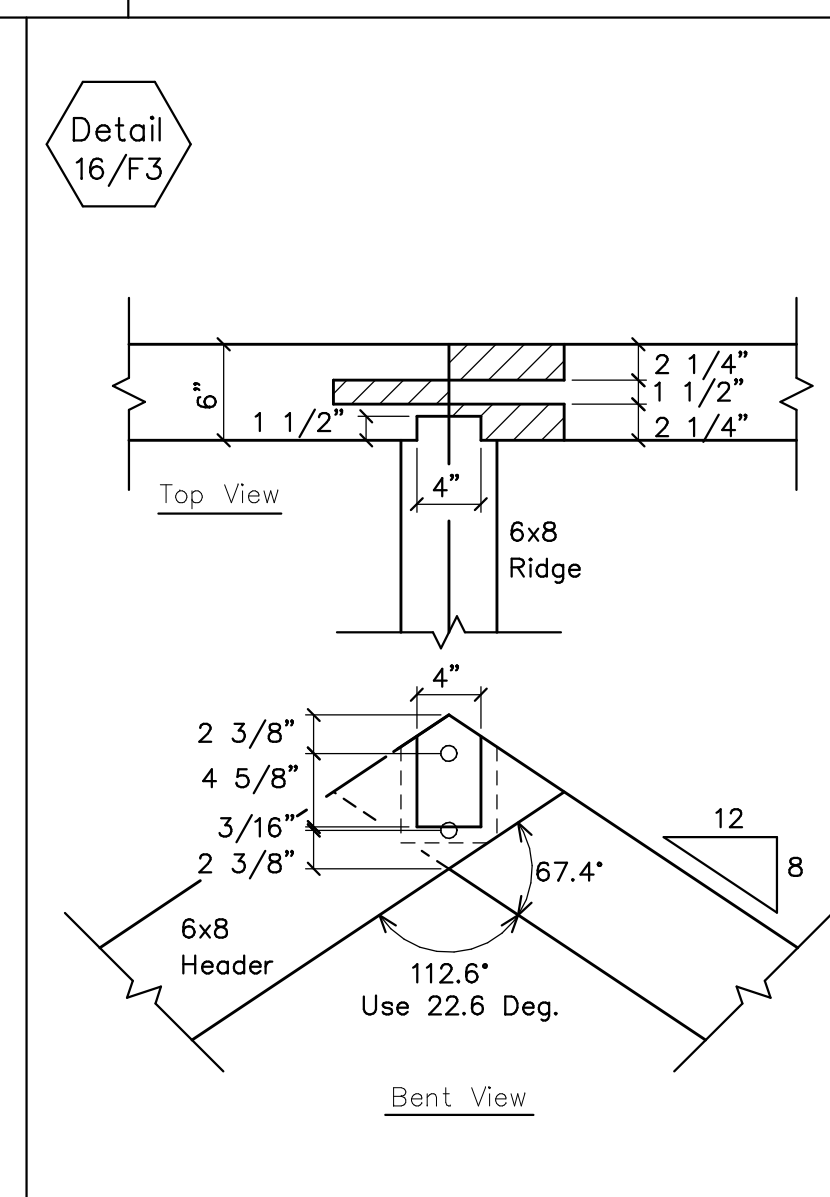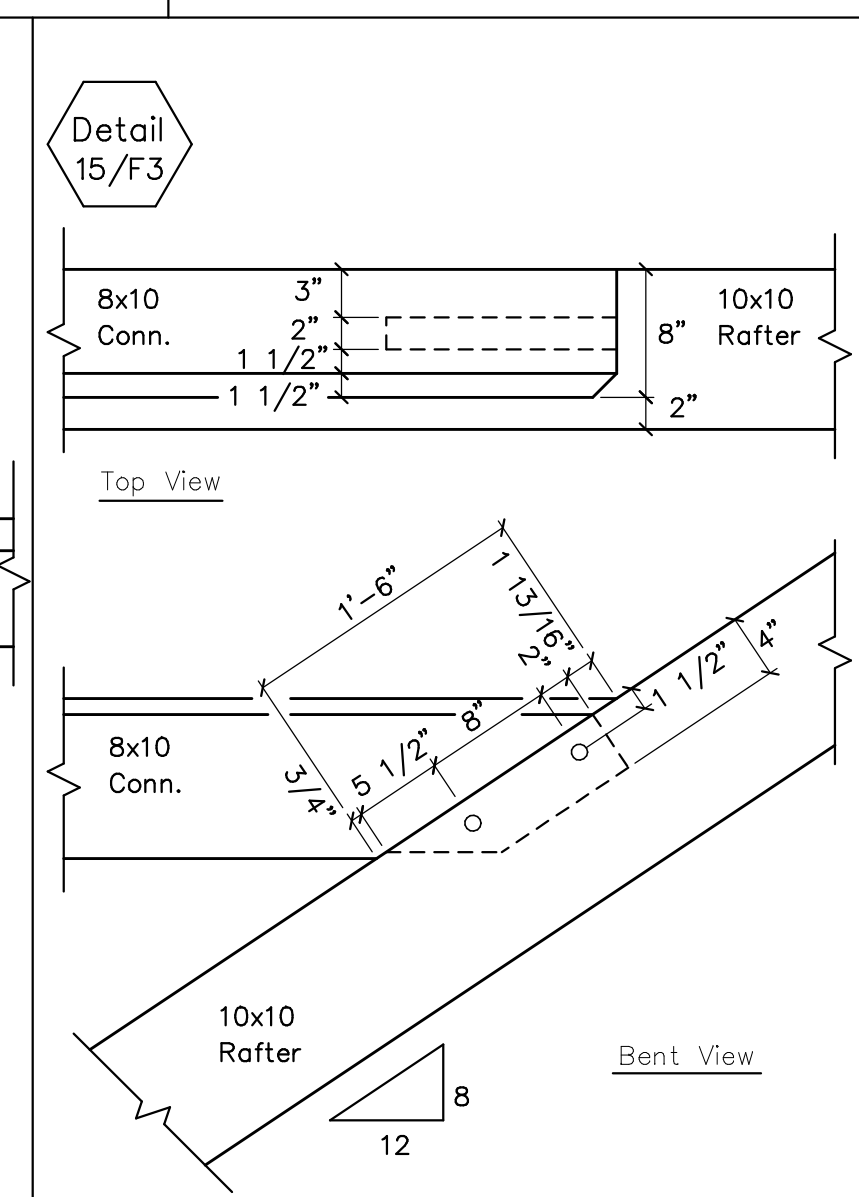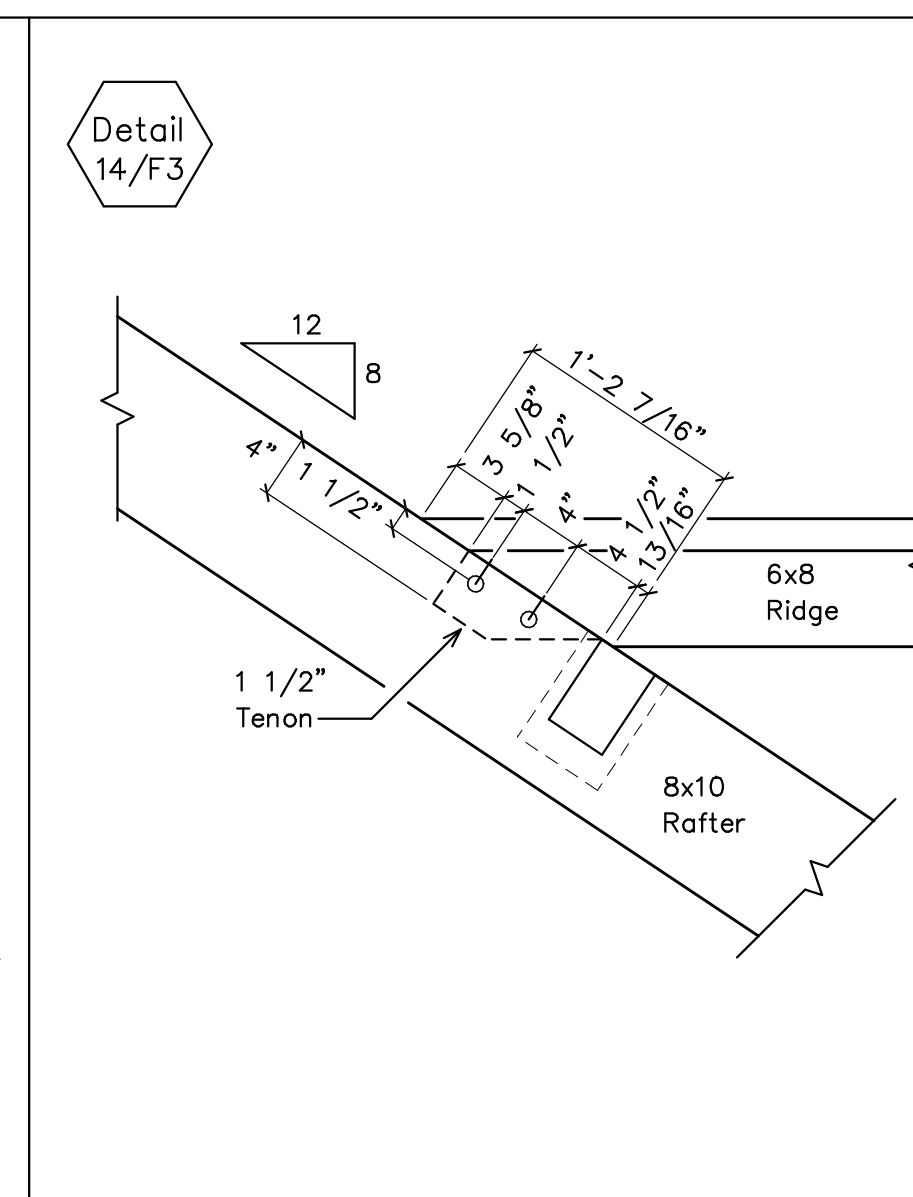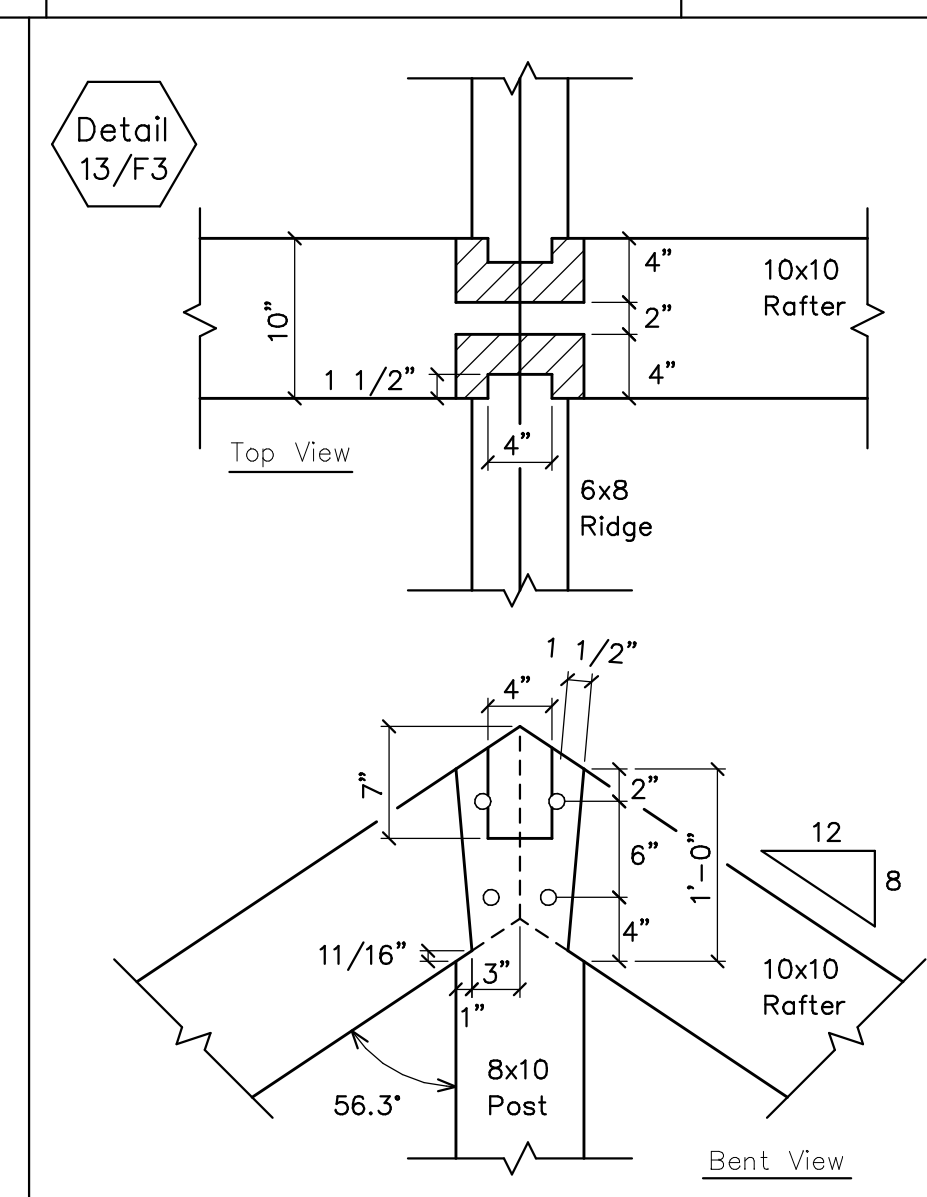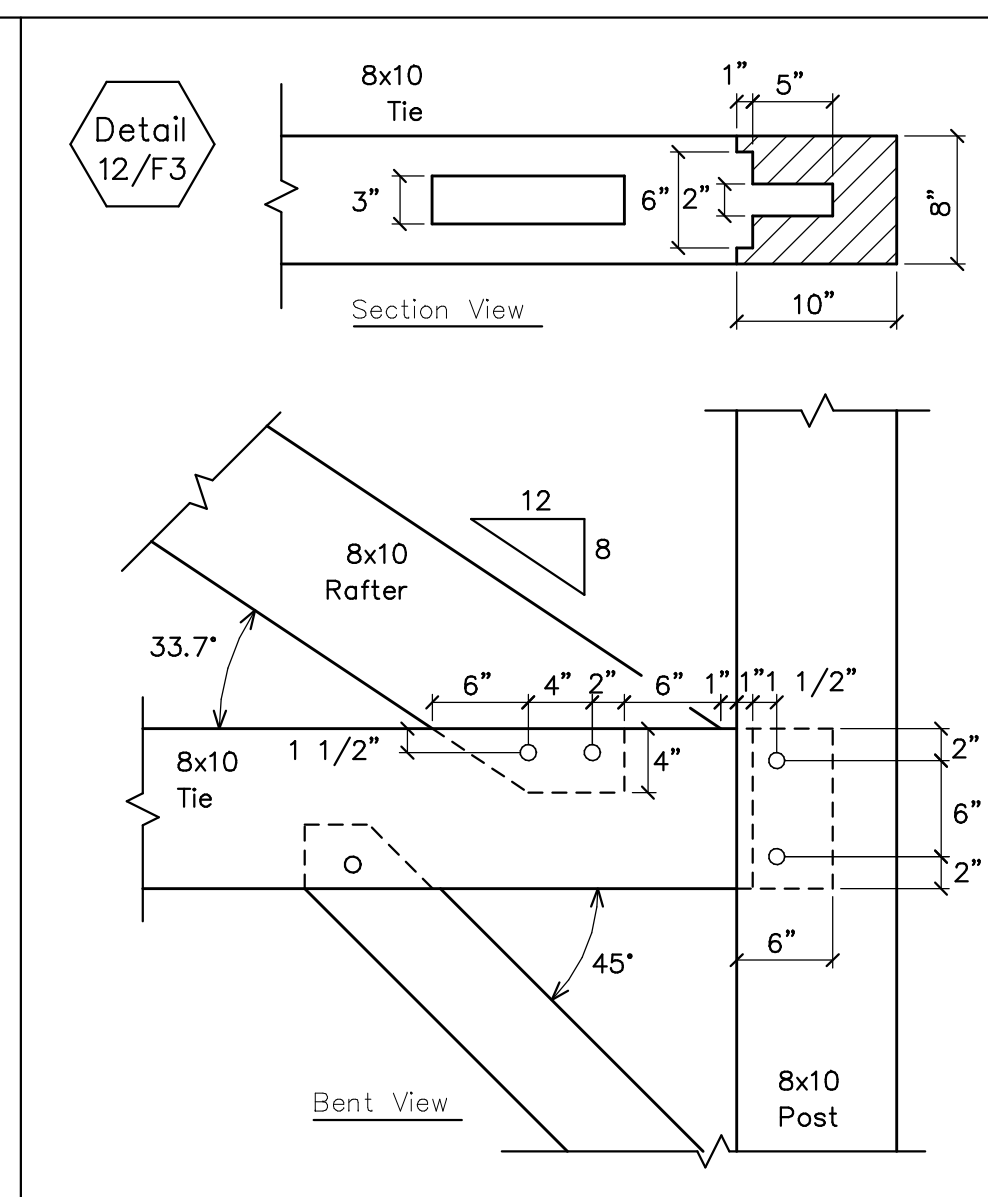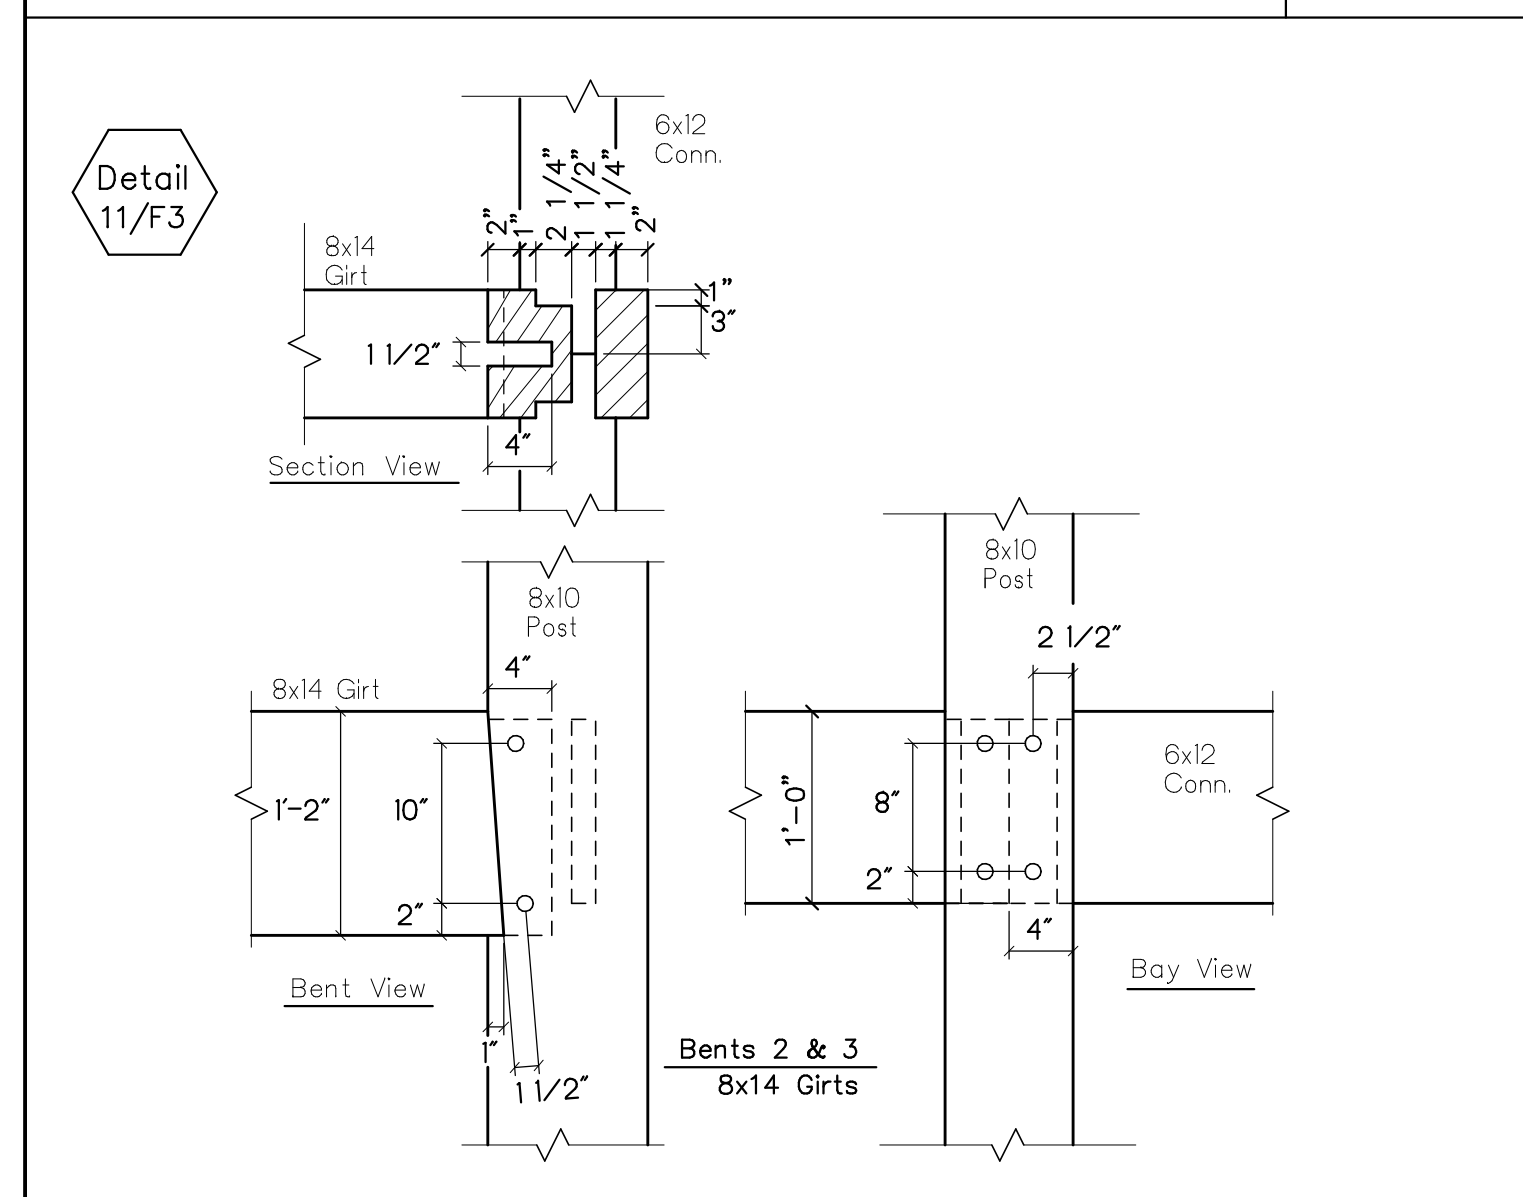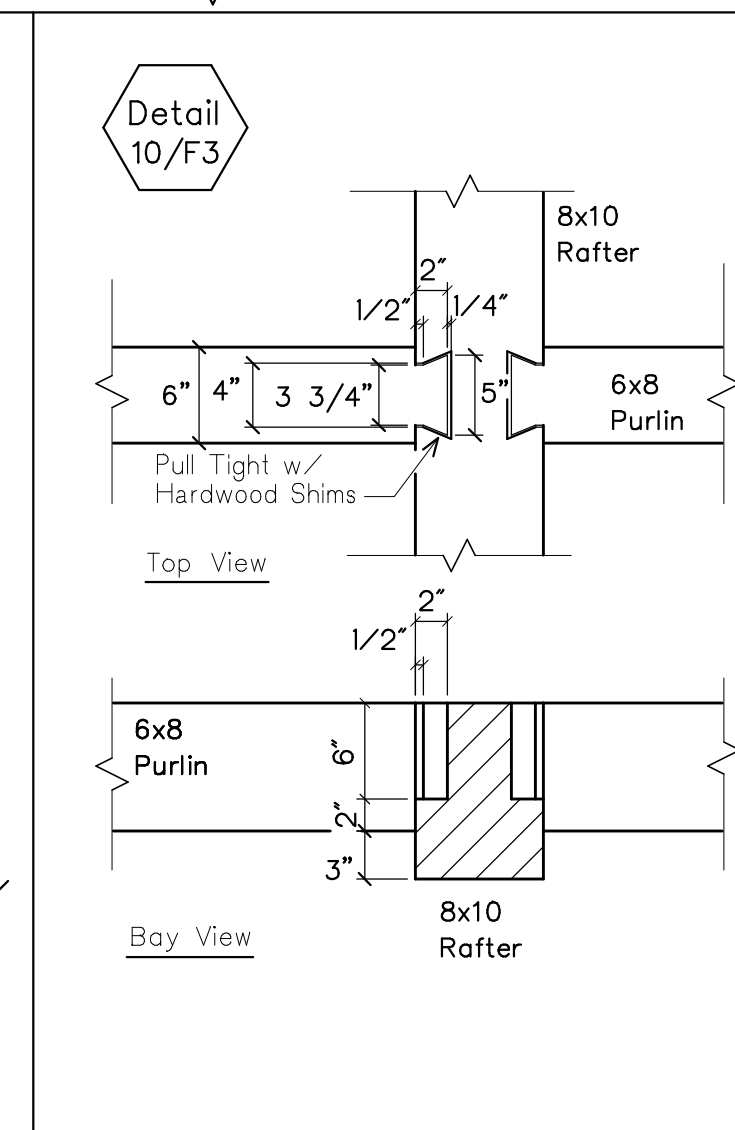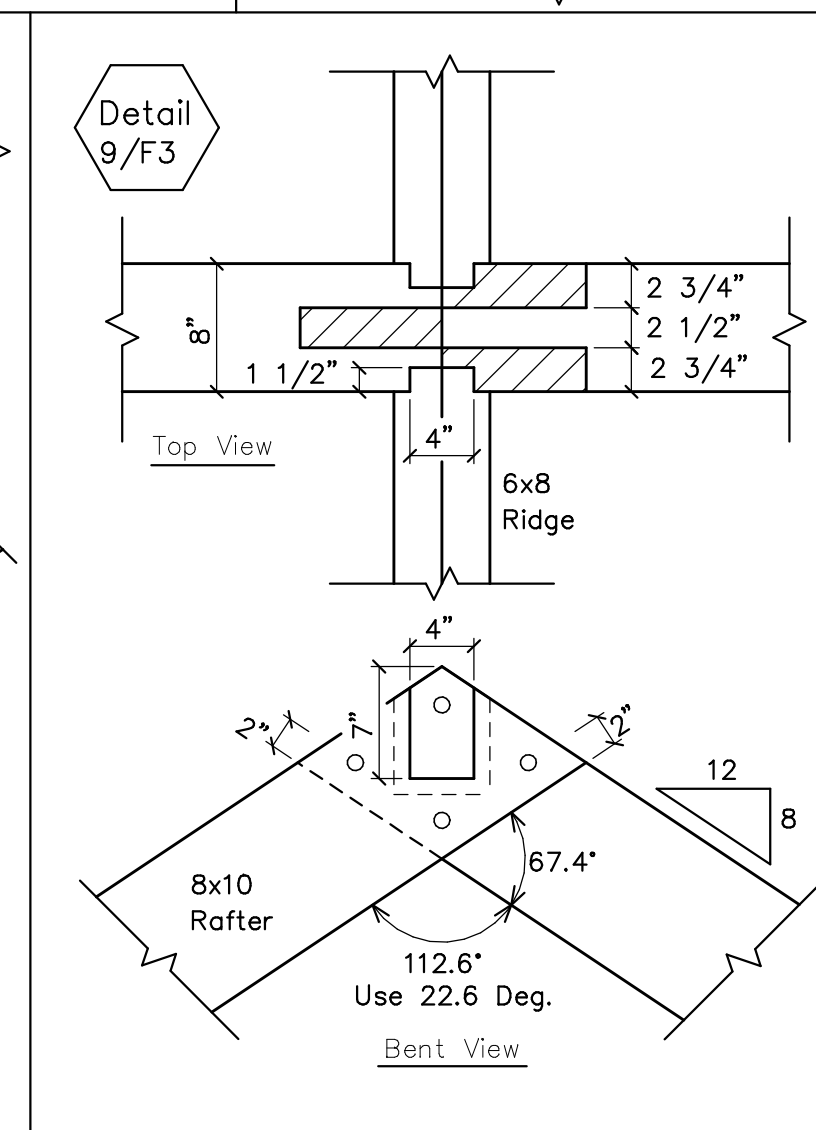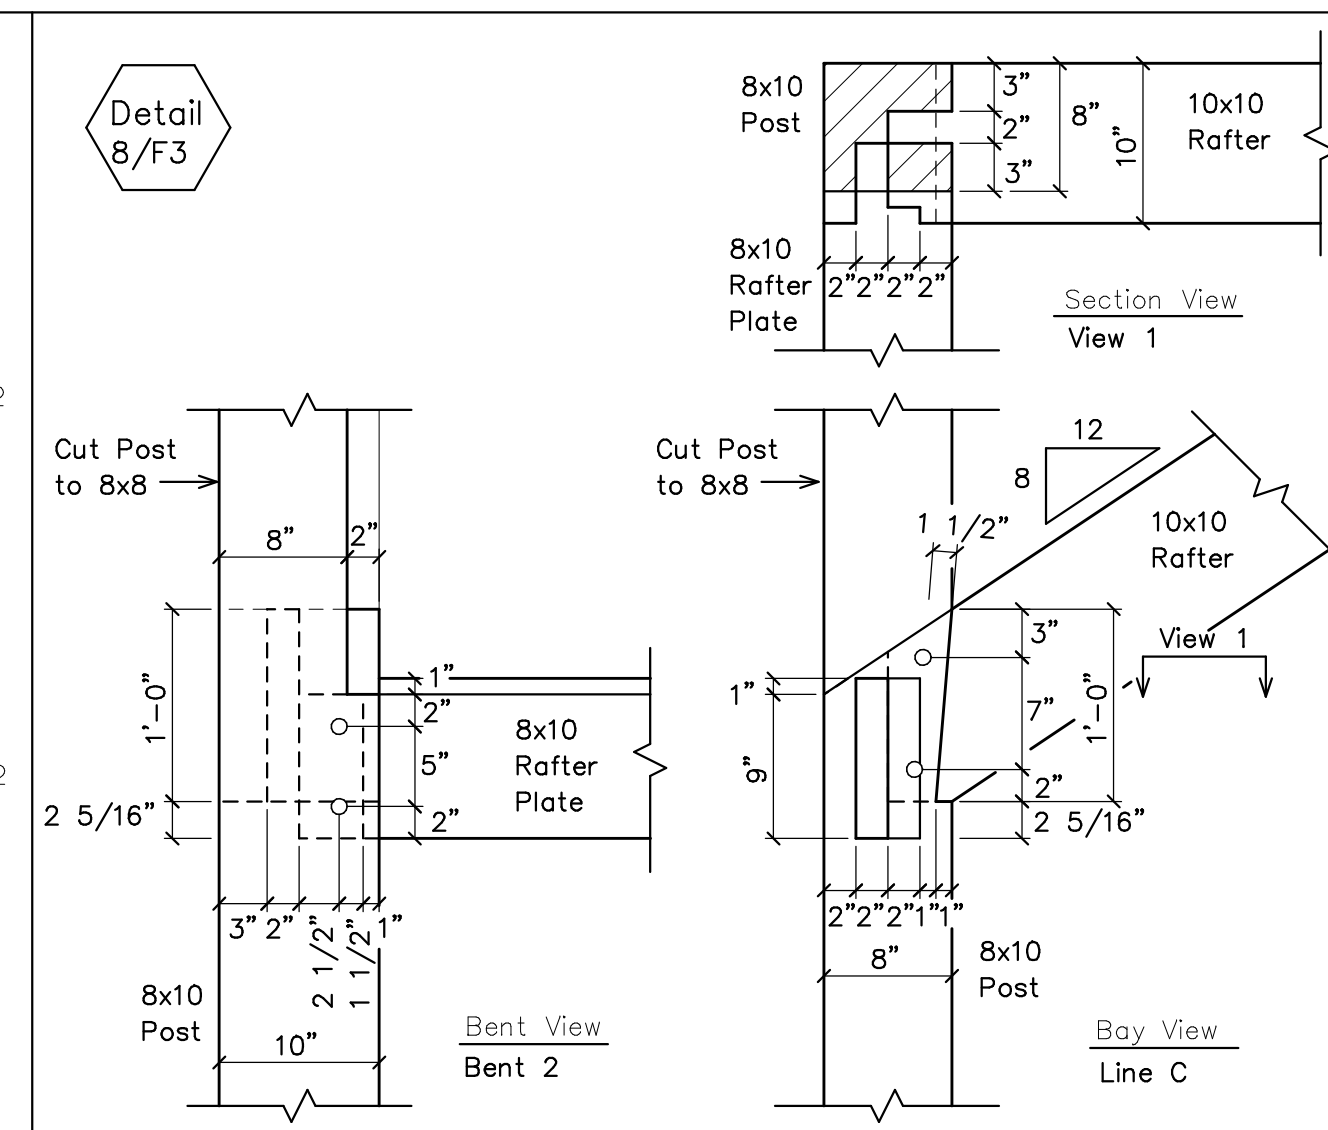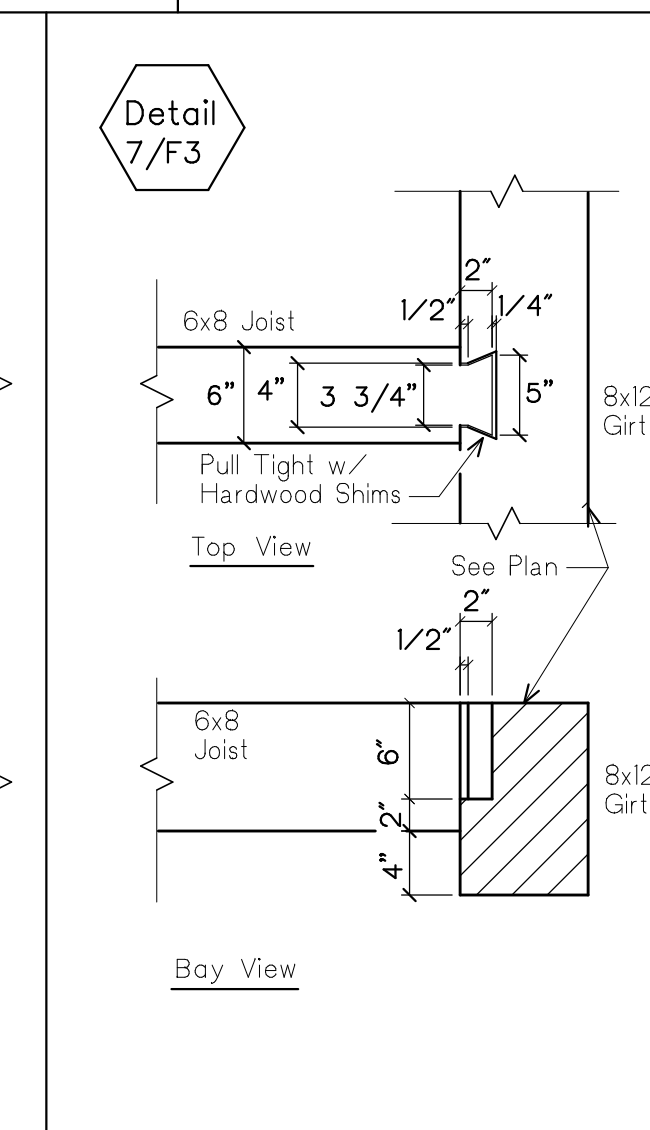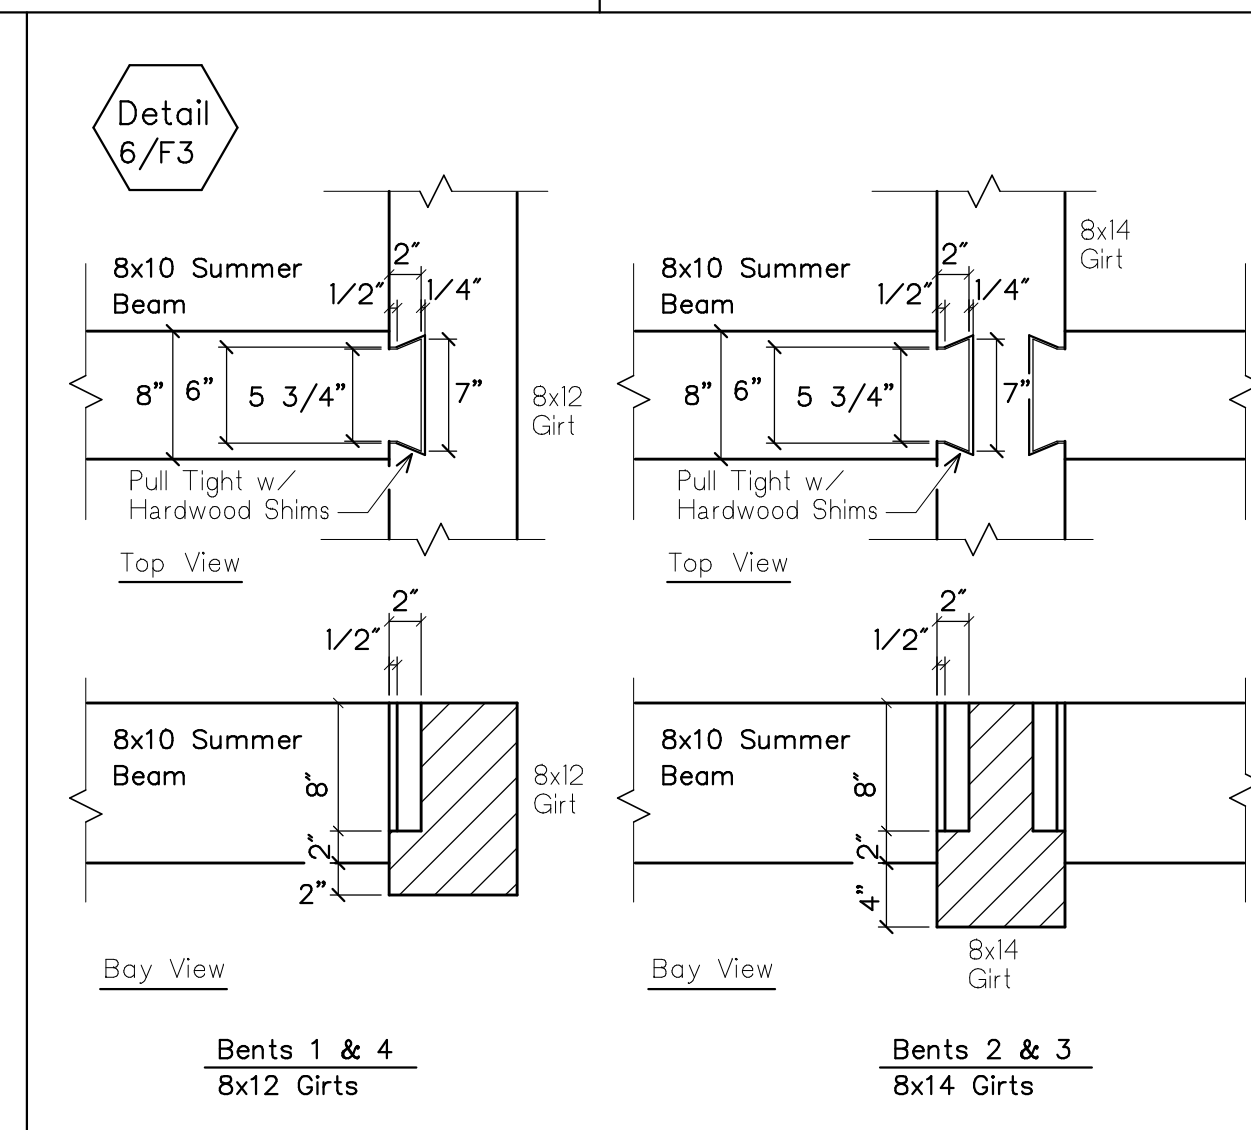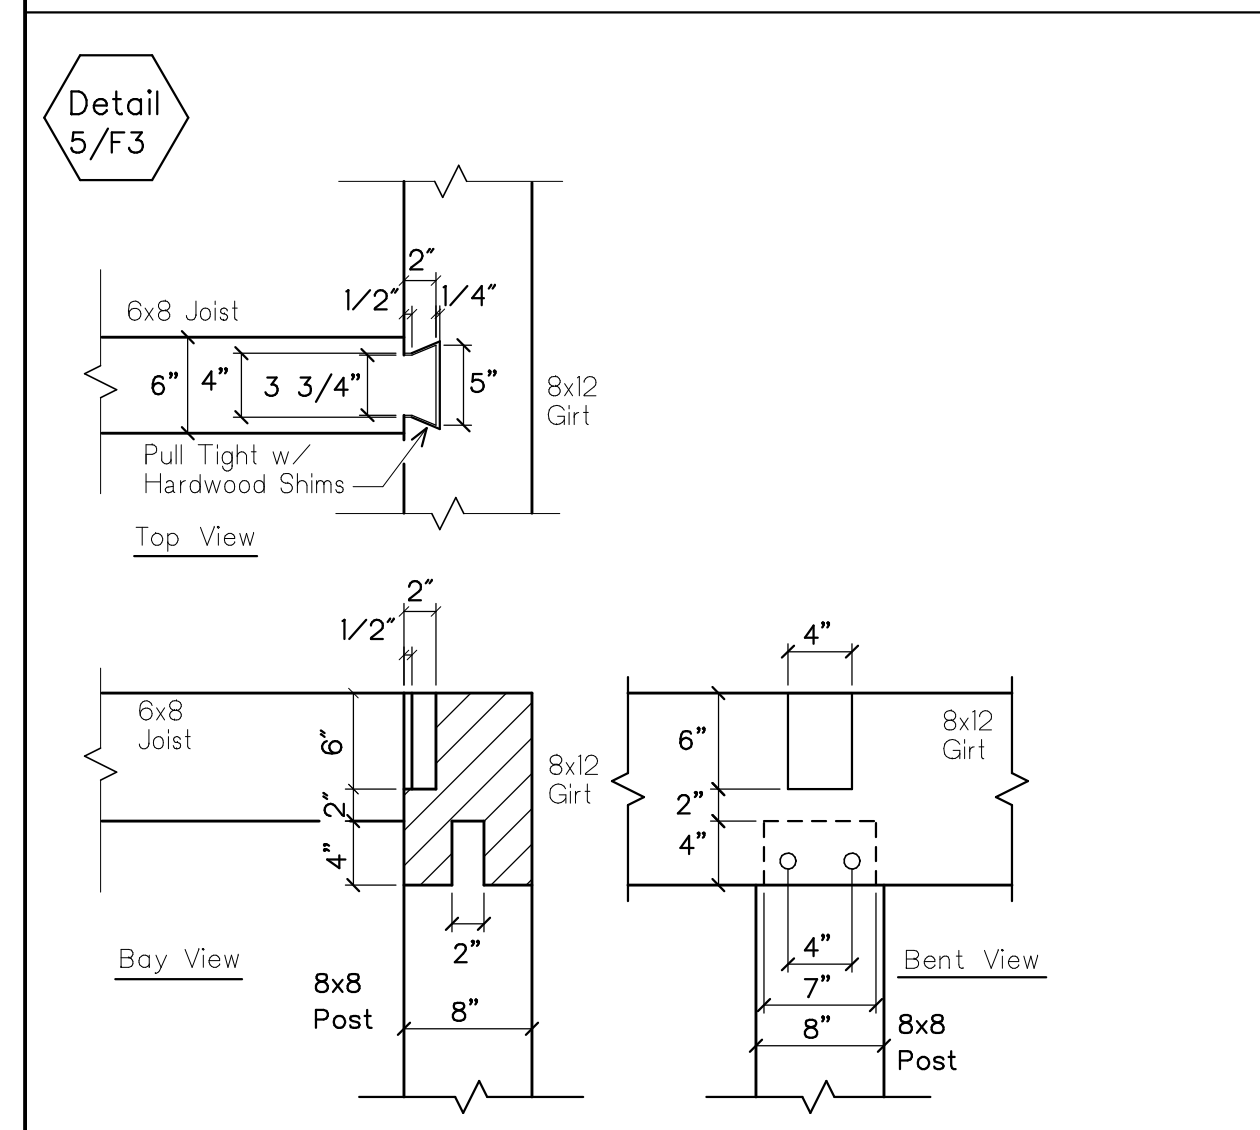

General Notes:

Timbers to be Native Pine Hand Hewn

Pegs to be 1" birch.

One coat of stain, oil or urethane to be shop applied on all sides.