

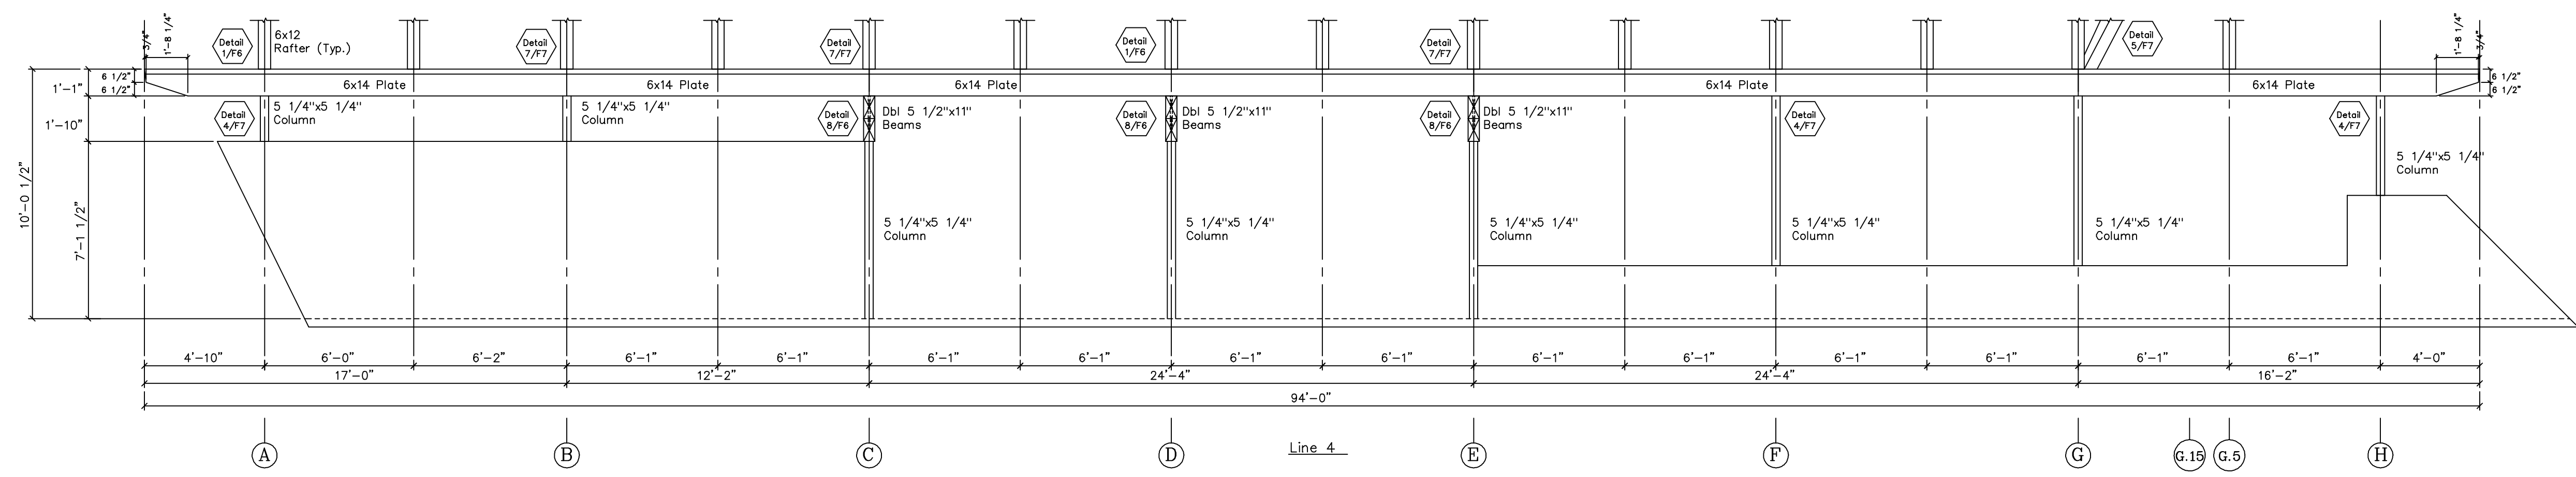


REVISIONS	BY
2/5/04	
3/29/04	
4/5/04	

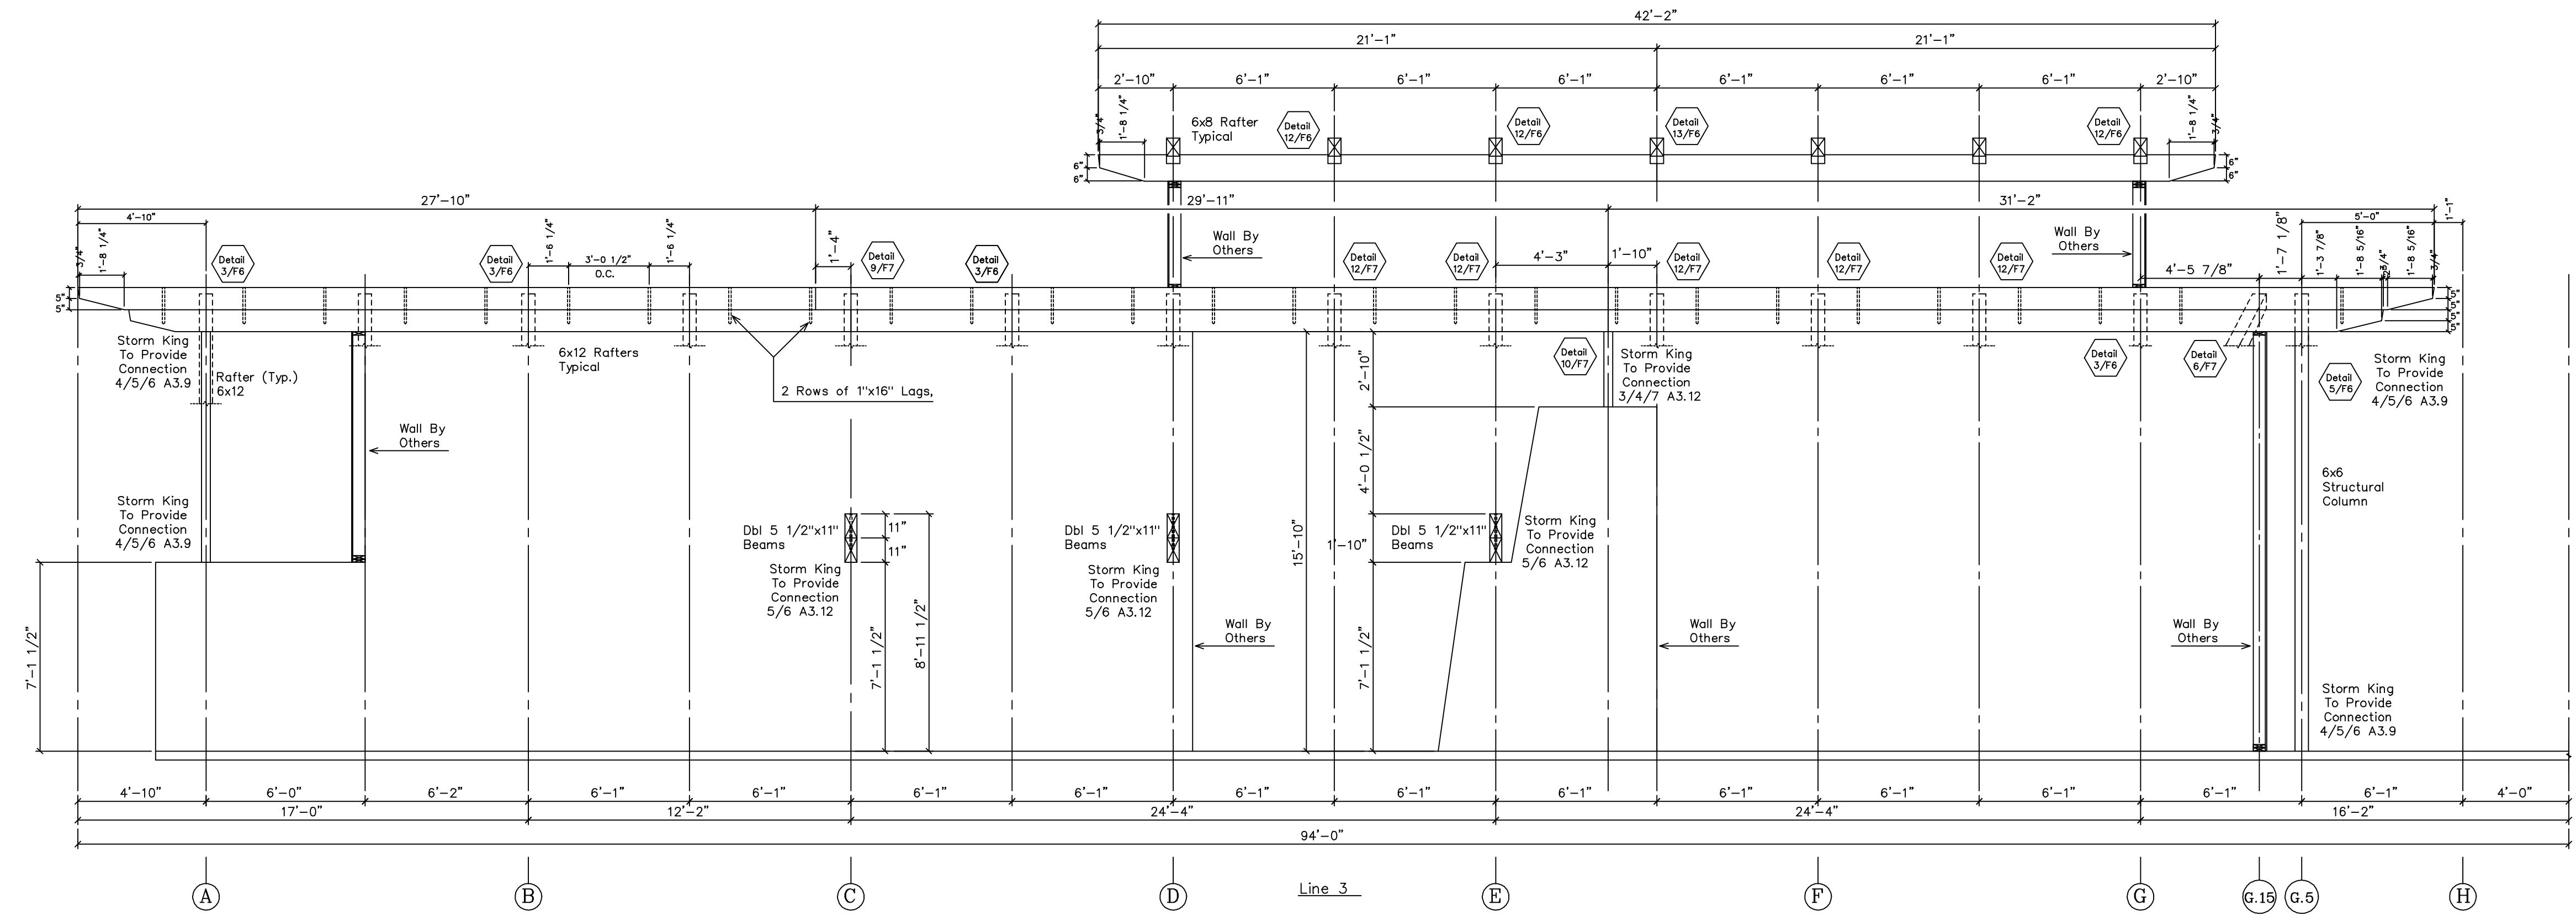

SHOP DRAWINGS  
Plan  
Perspective

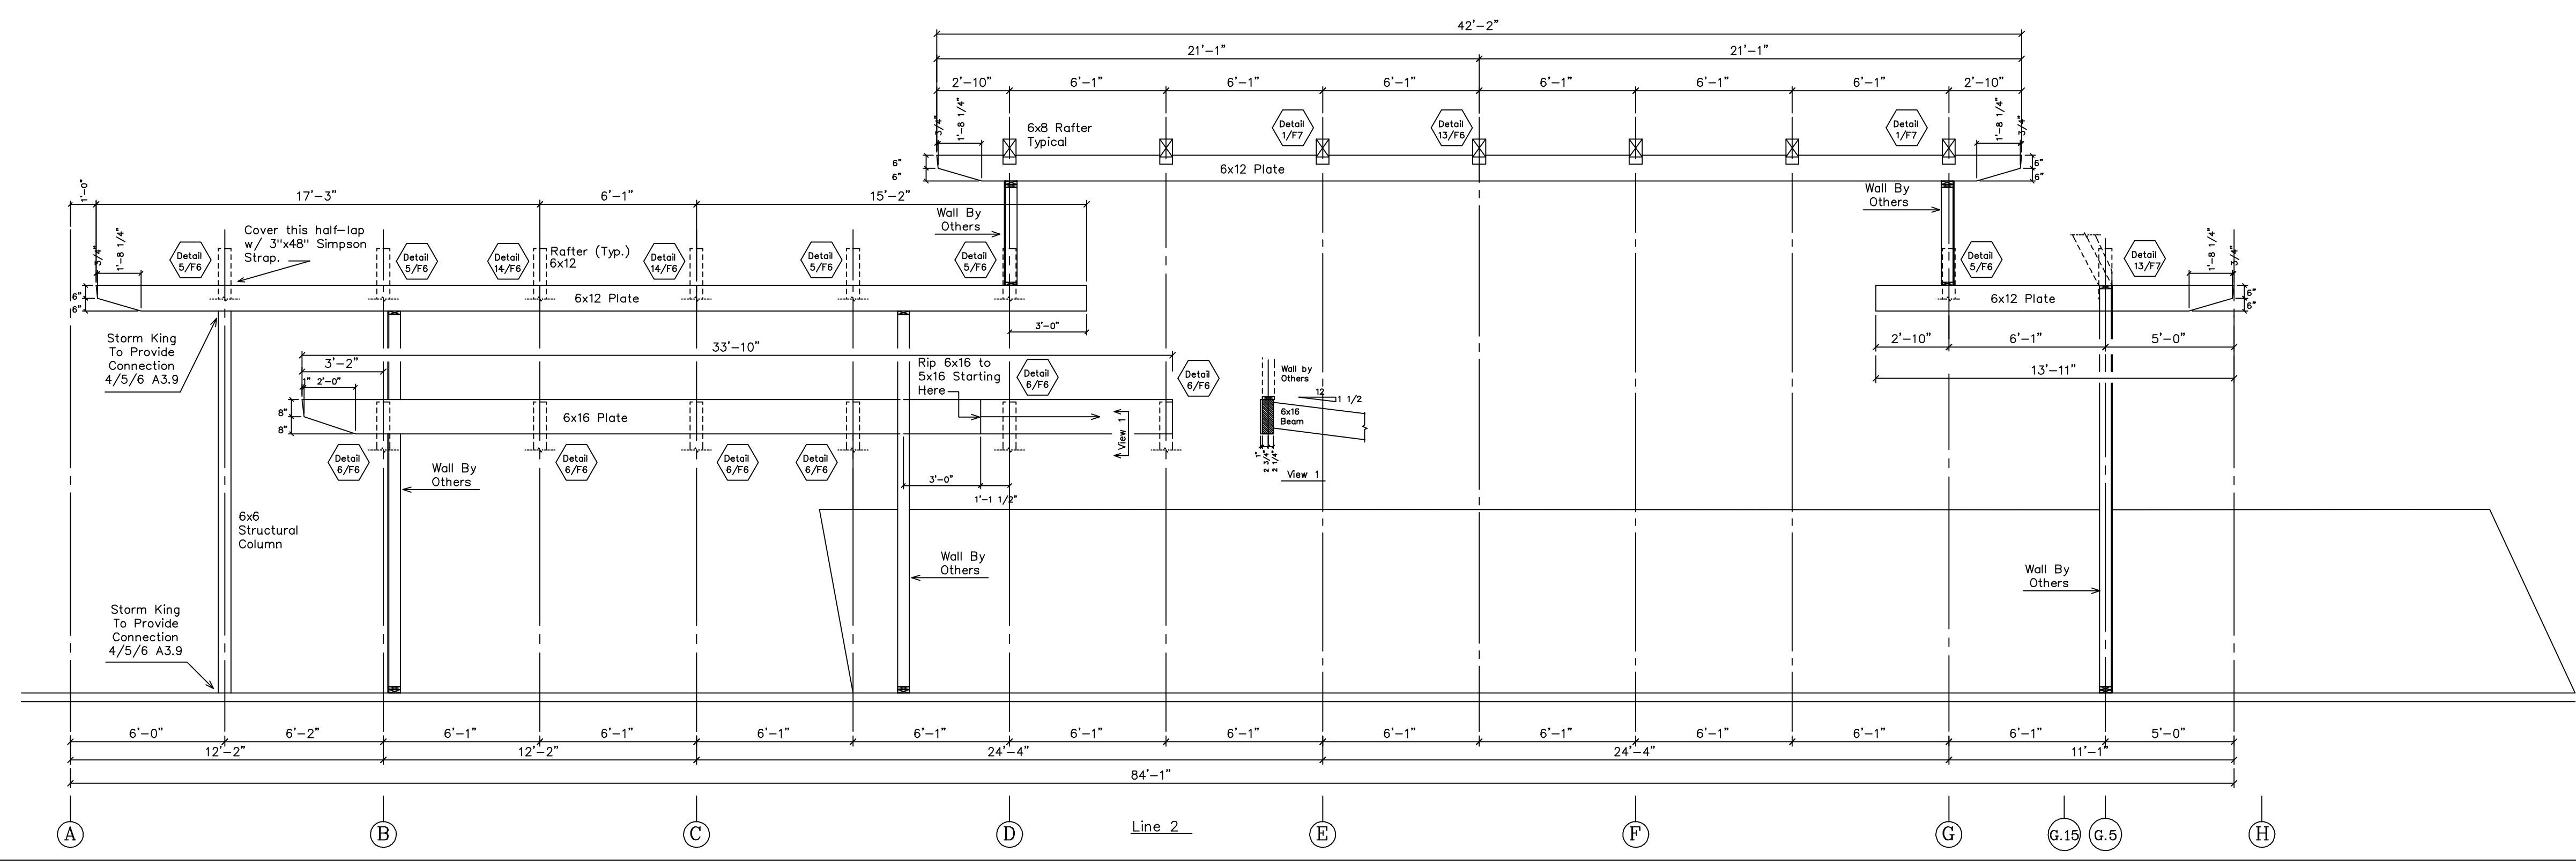

PROJECT:  
Sam's Point Dwarf Pine Ridge Preserve  
Conservation Center  
New Paltz, New York

DRAWN : D.F.  
CHECKED :  
DATE : 11/10/03  
SCALE : 1/4" = 1'-0"  
JOB NO. :  
SHEET

F-2  
OF SHEETS