

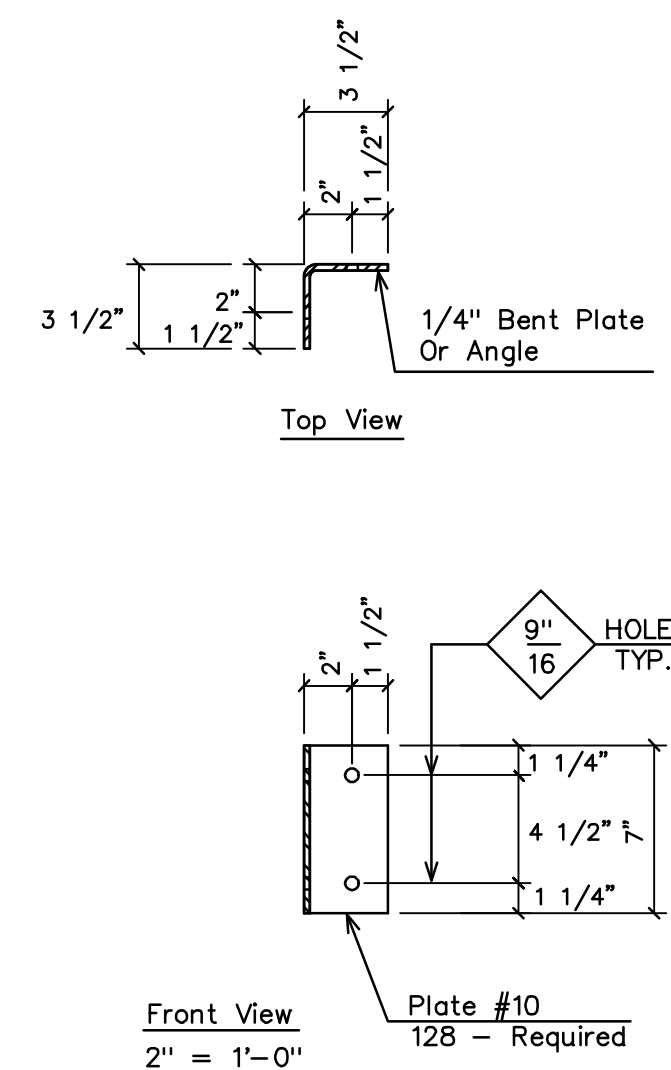
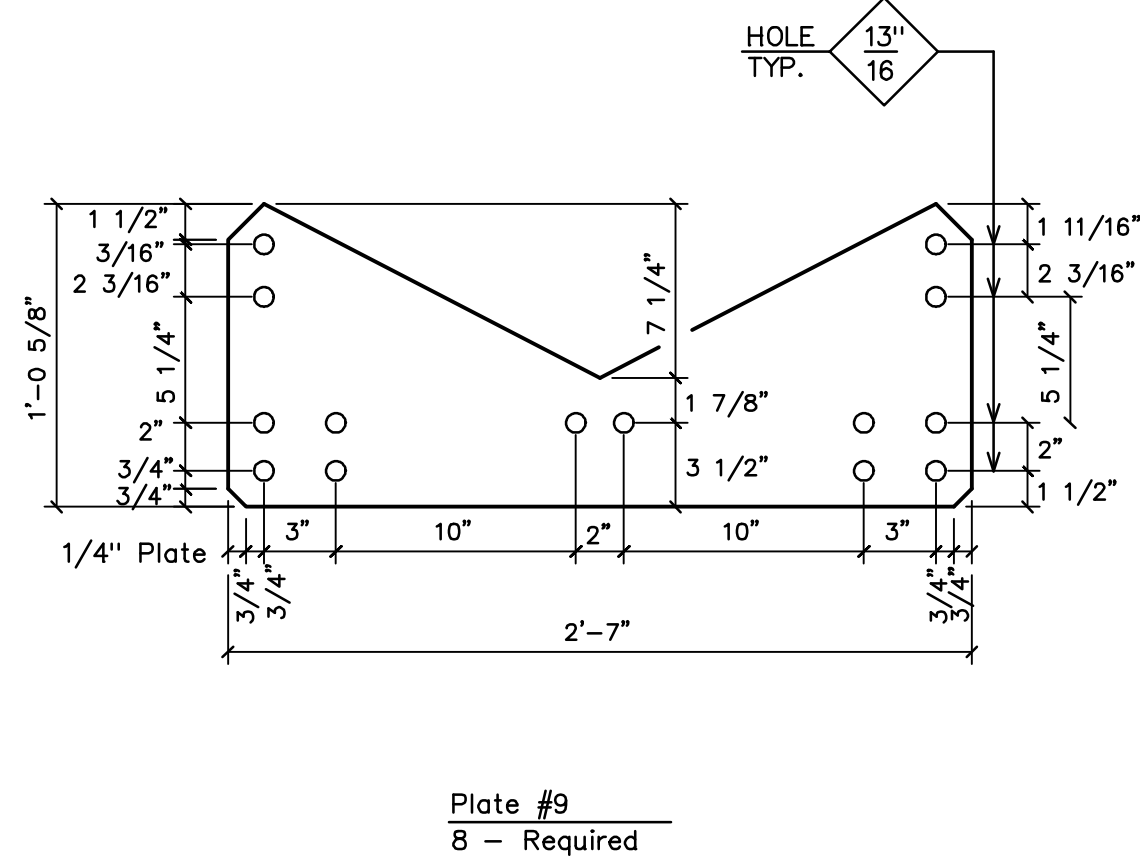
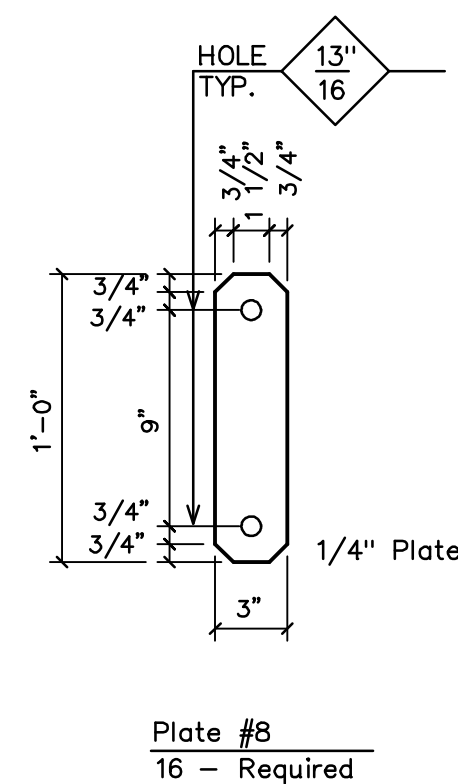
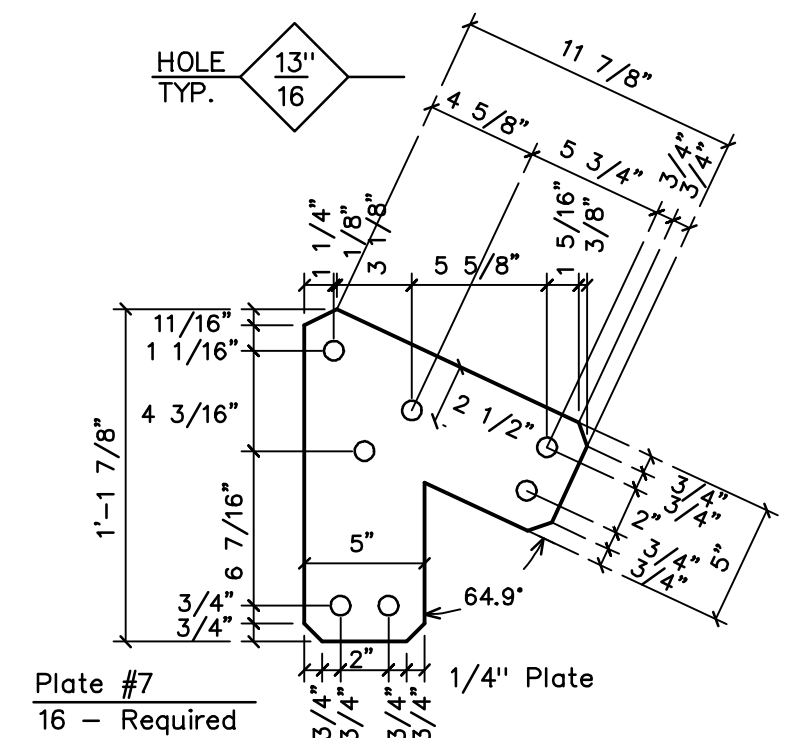
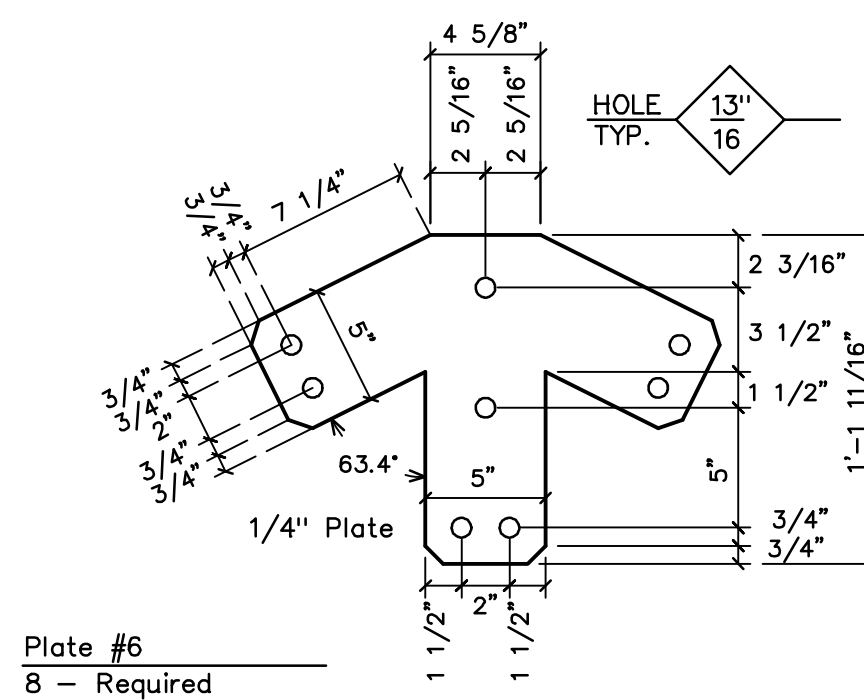
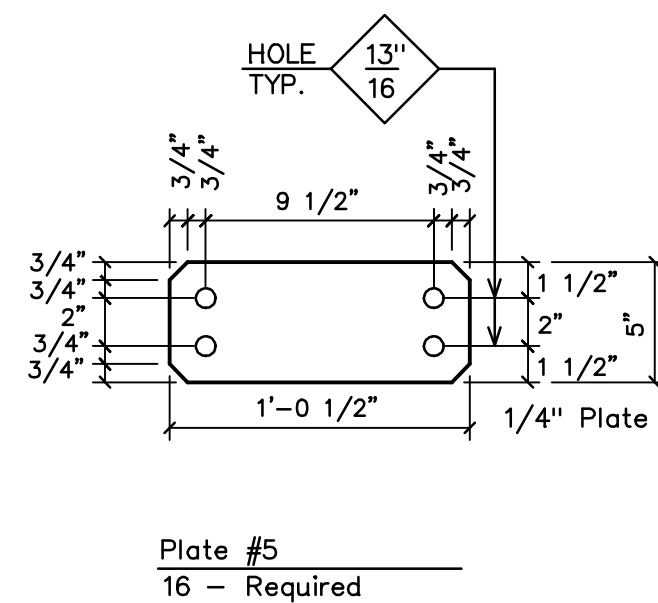
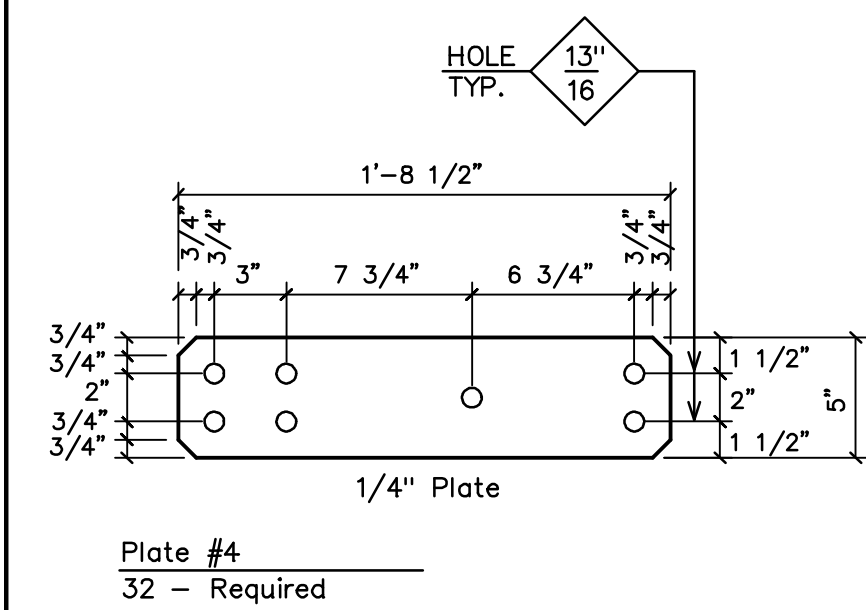
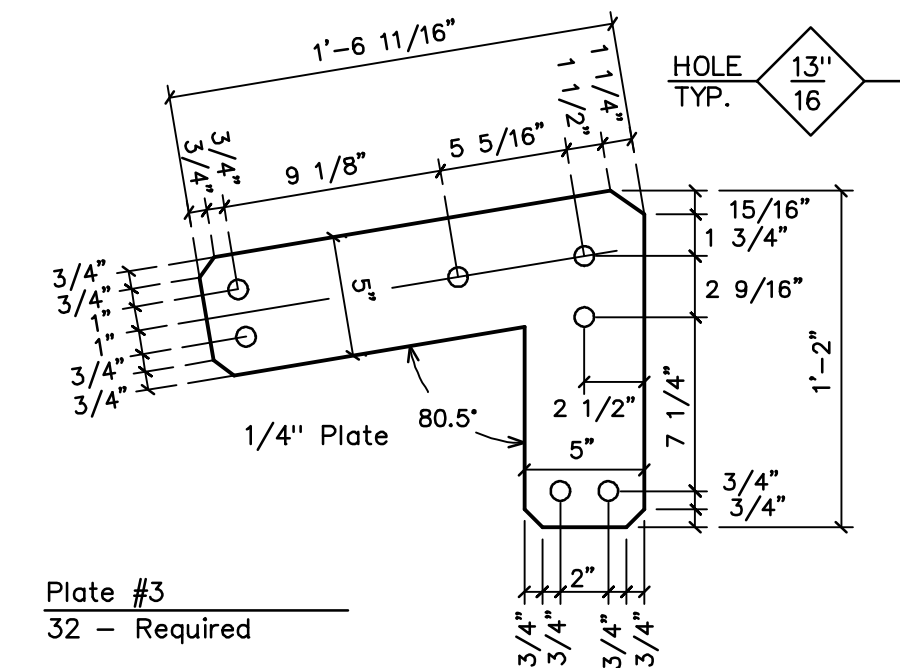


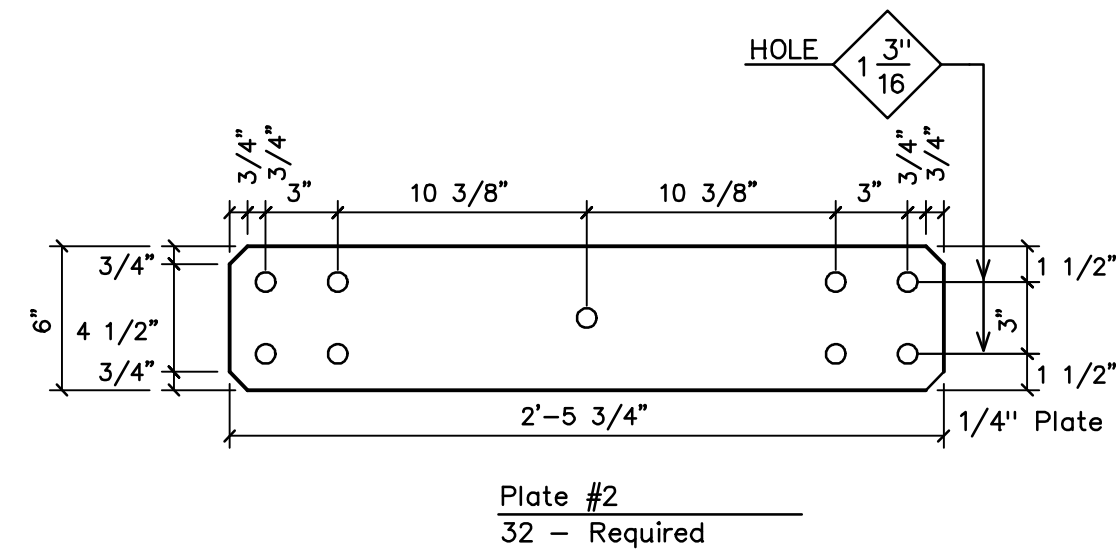

General Notes:

Timbers to be SYP #1 & Better Rough
Pegs to be 1" Oak.
Posts to be native Red Oak
One coat of stain, oil or urethane to be shop applied
on all sides.
All Bolts to be 3/4" zinc coated.
All Steel to be shop primed flat black.
Post Bases By Others

REVISIONS	BY
8/24/04	
9/1/04	

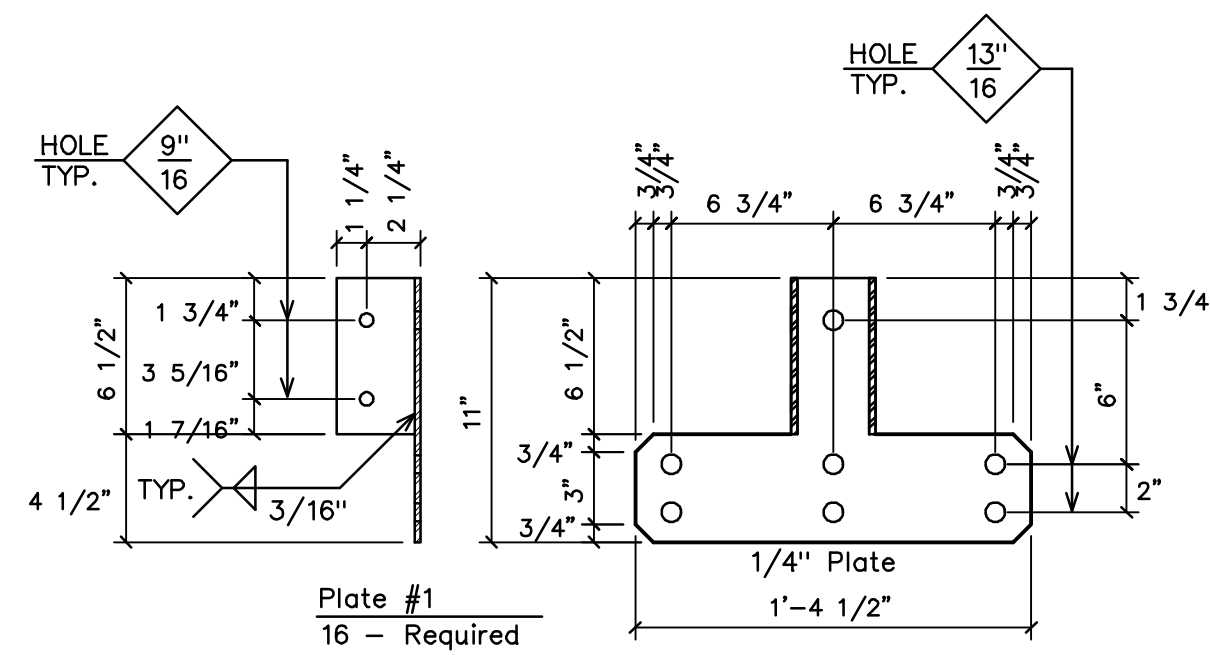

SHOP DRAWINGS

Joint Details

PROJECT: Fort Harrison State Park Picnic Shelter

DRAWN : D.F.	CHECKED :
DATE : 7/2/04	
SCALE : 1 1/2" = 1'-0"	
JOB NO. :	
SHEET	
F-6 From Sheets: S403 S405 S404	
OF	SHEETS