

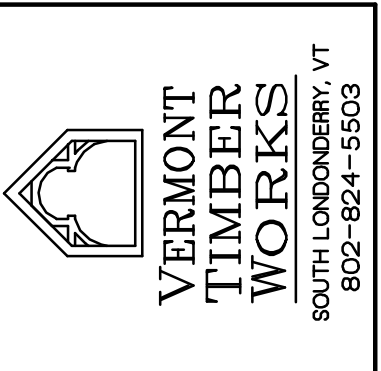
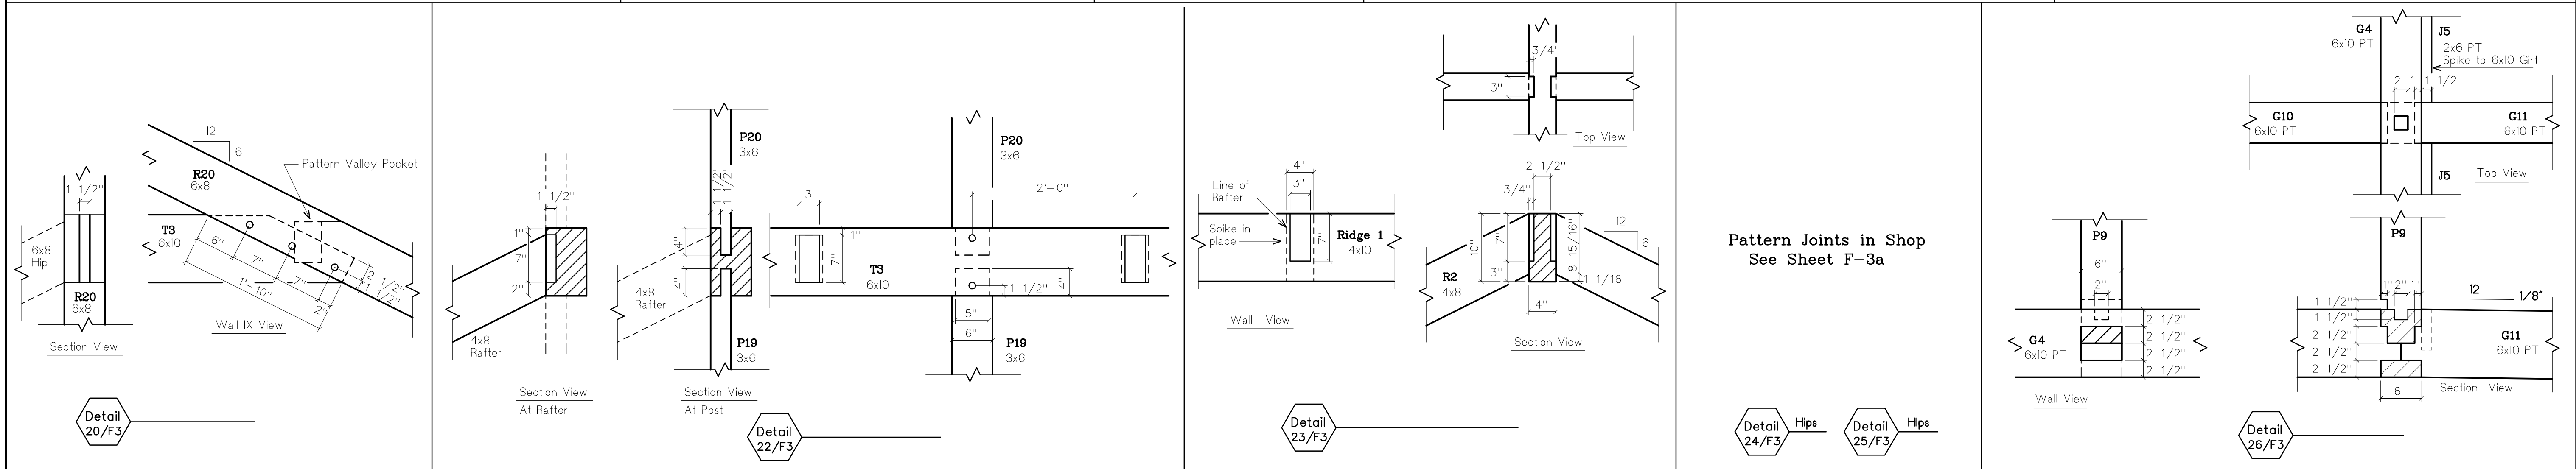


REVISIONS	BY
1/3/01	

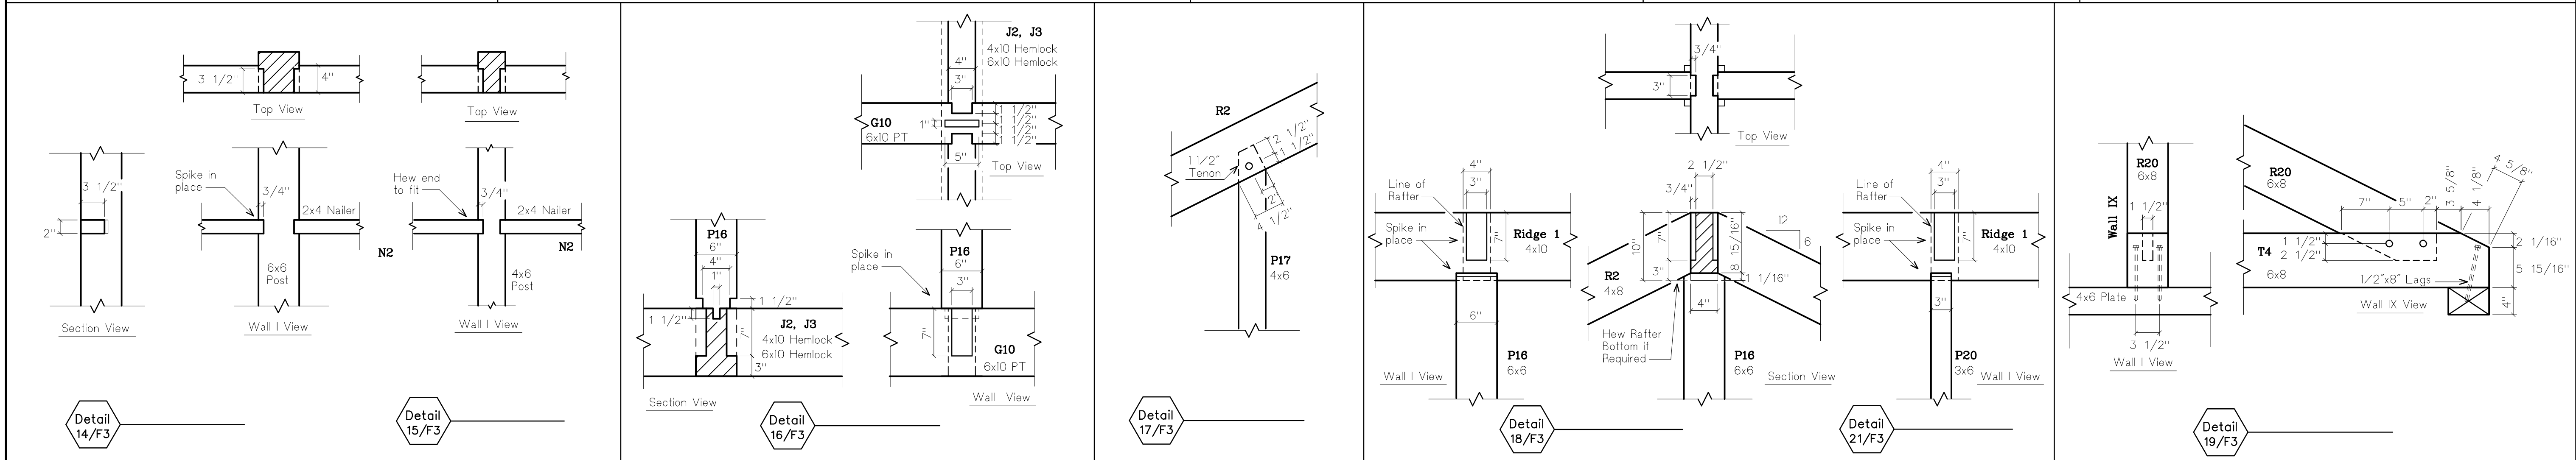

SHOP DRAWINGS
JOINT DETAILS

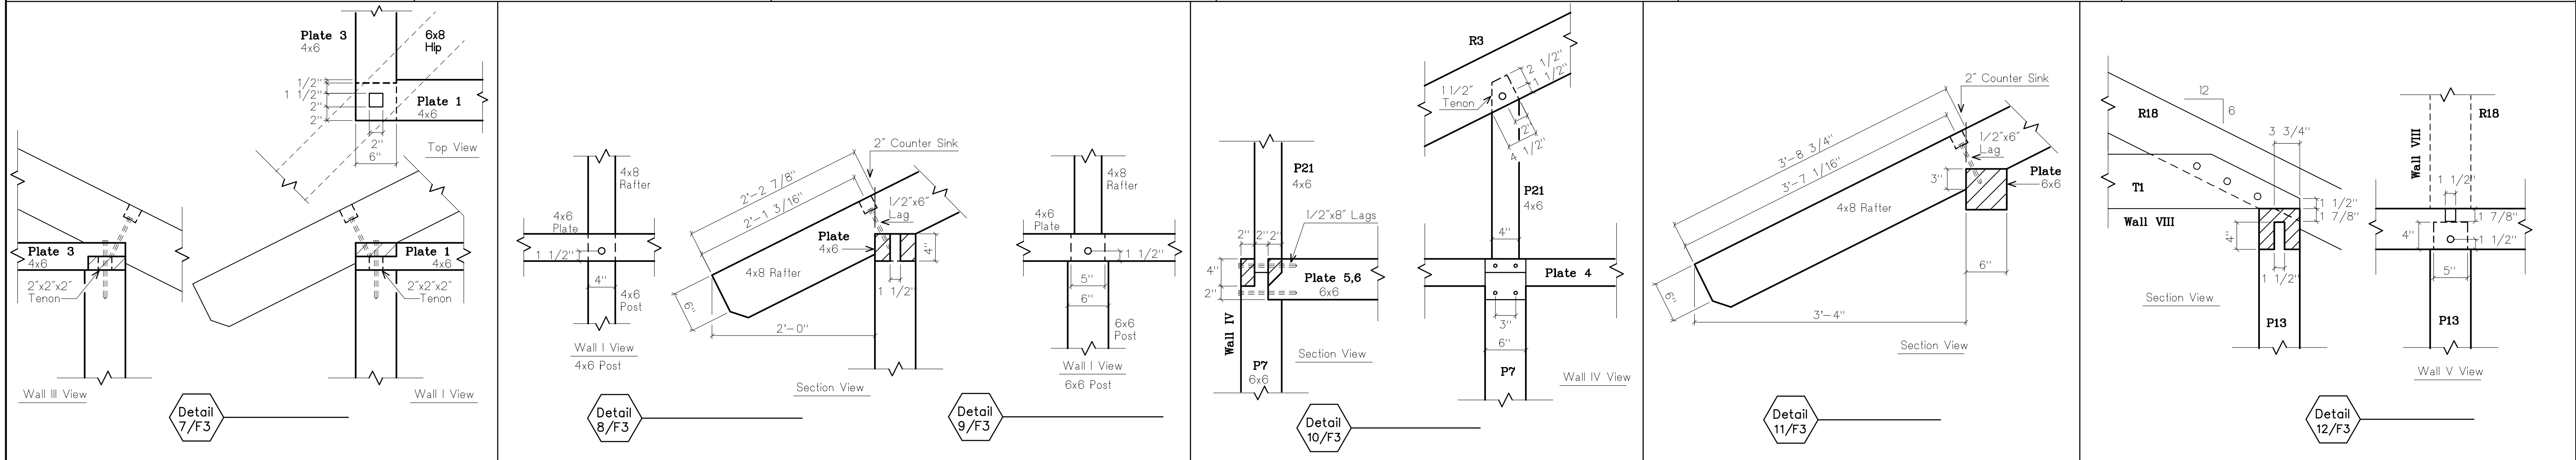

PROJECT:
FRESH AIR FUND
CAMPER CABINS
Fishkill, New York

DRAWN : D.F.
CHECKED :
DATE : 12/27/00
SCALE : 1/4"=1'-0"
JOB NO. :
SHEET

F-3
OF SHEETS